




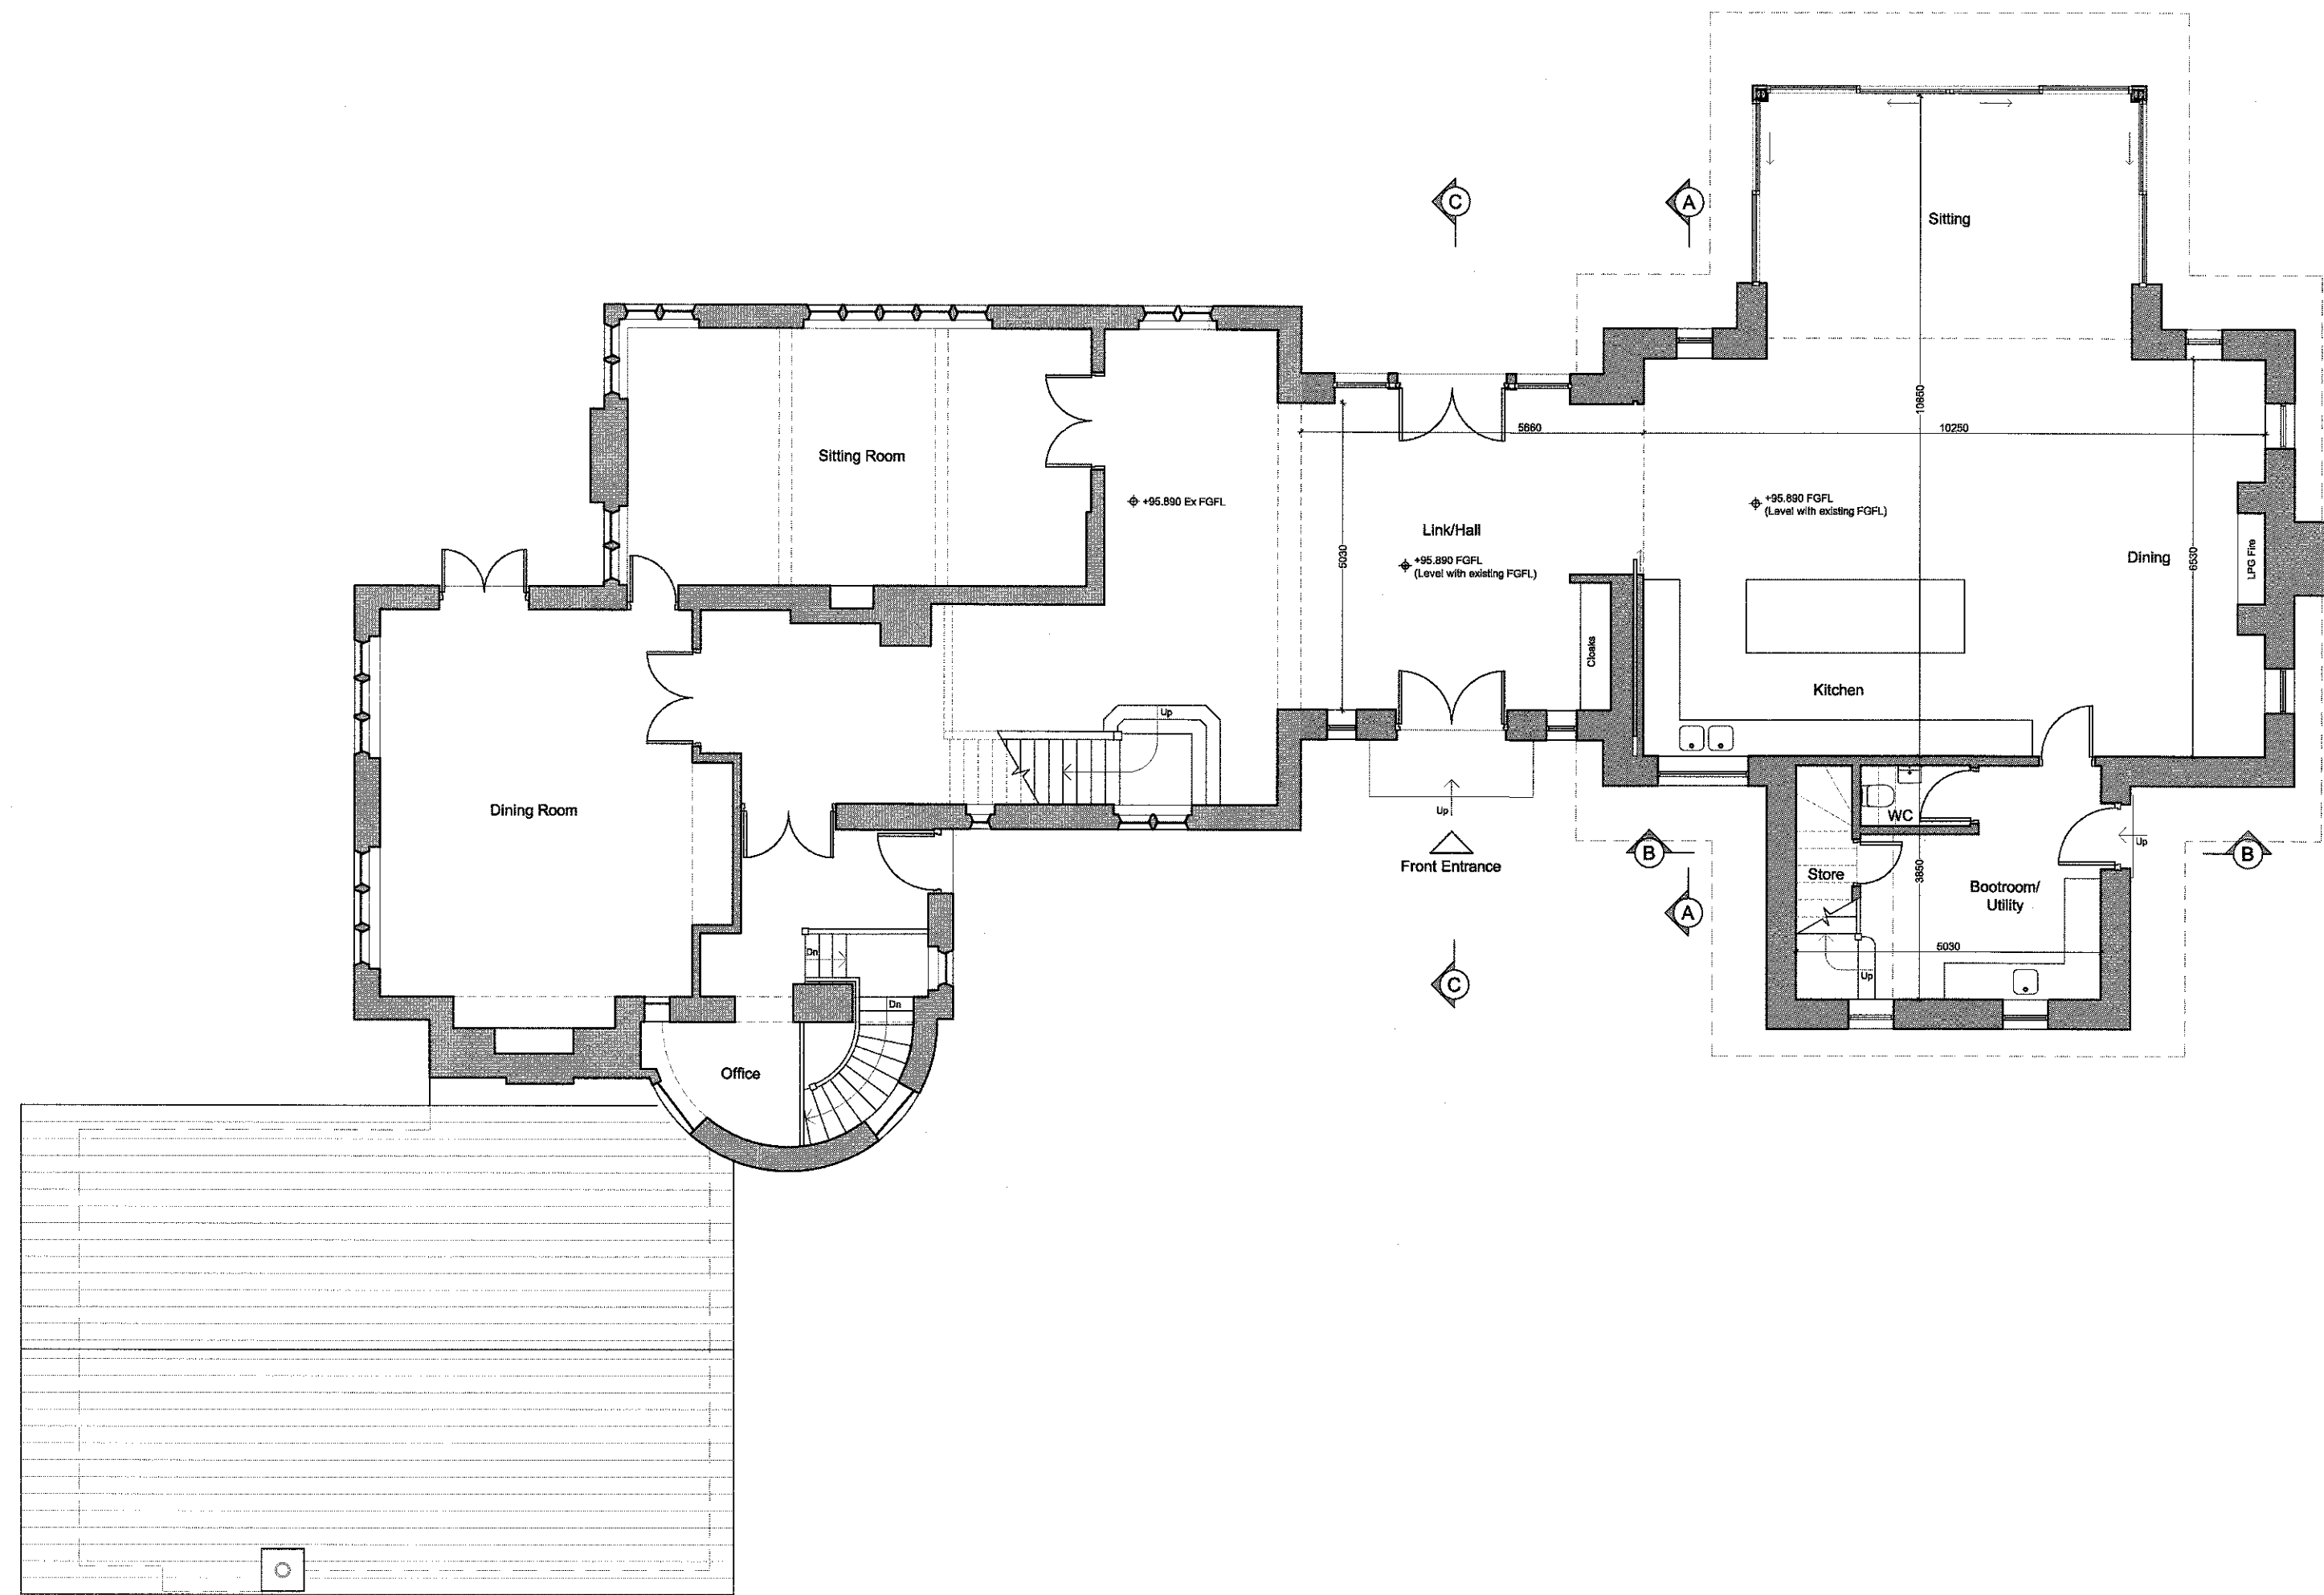


Upper Ground Floor Plan
1:100 Scale

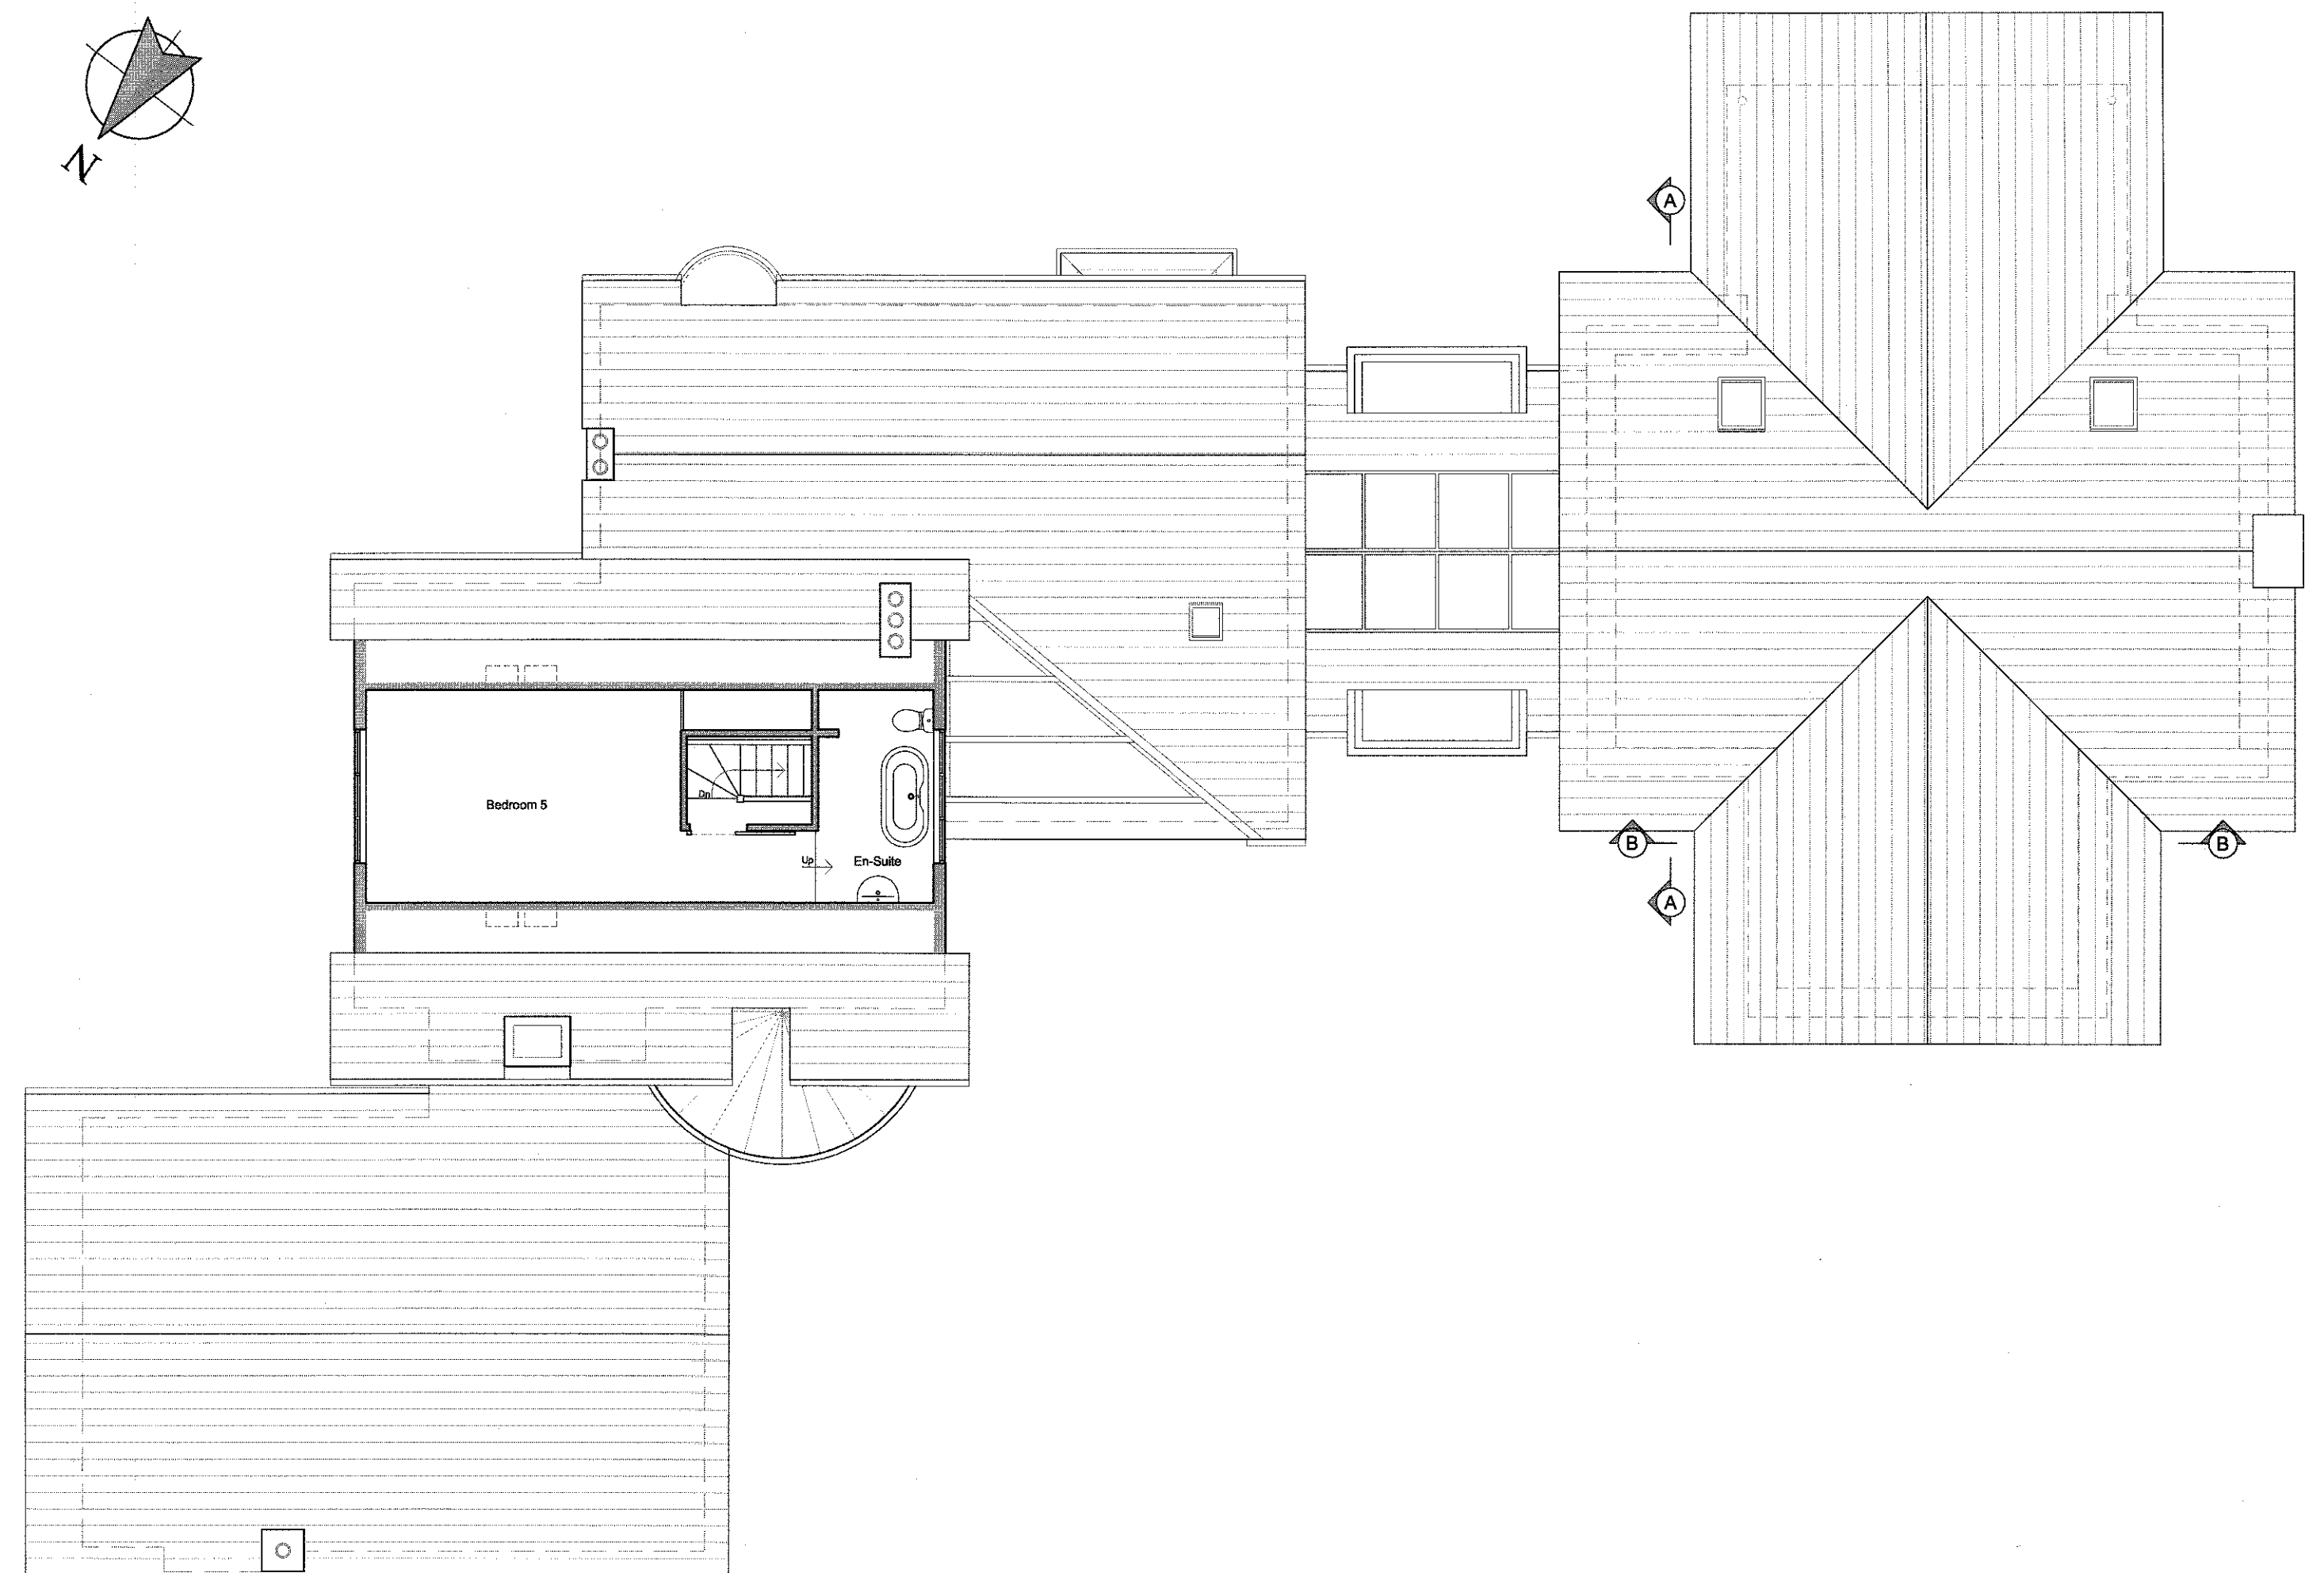

Second Floor Plan
1:100 Scale

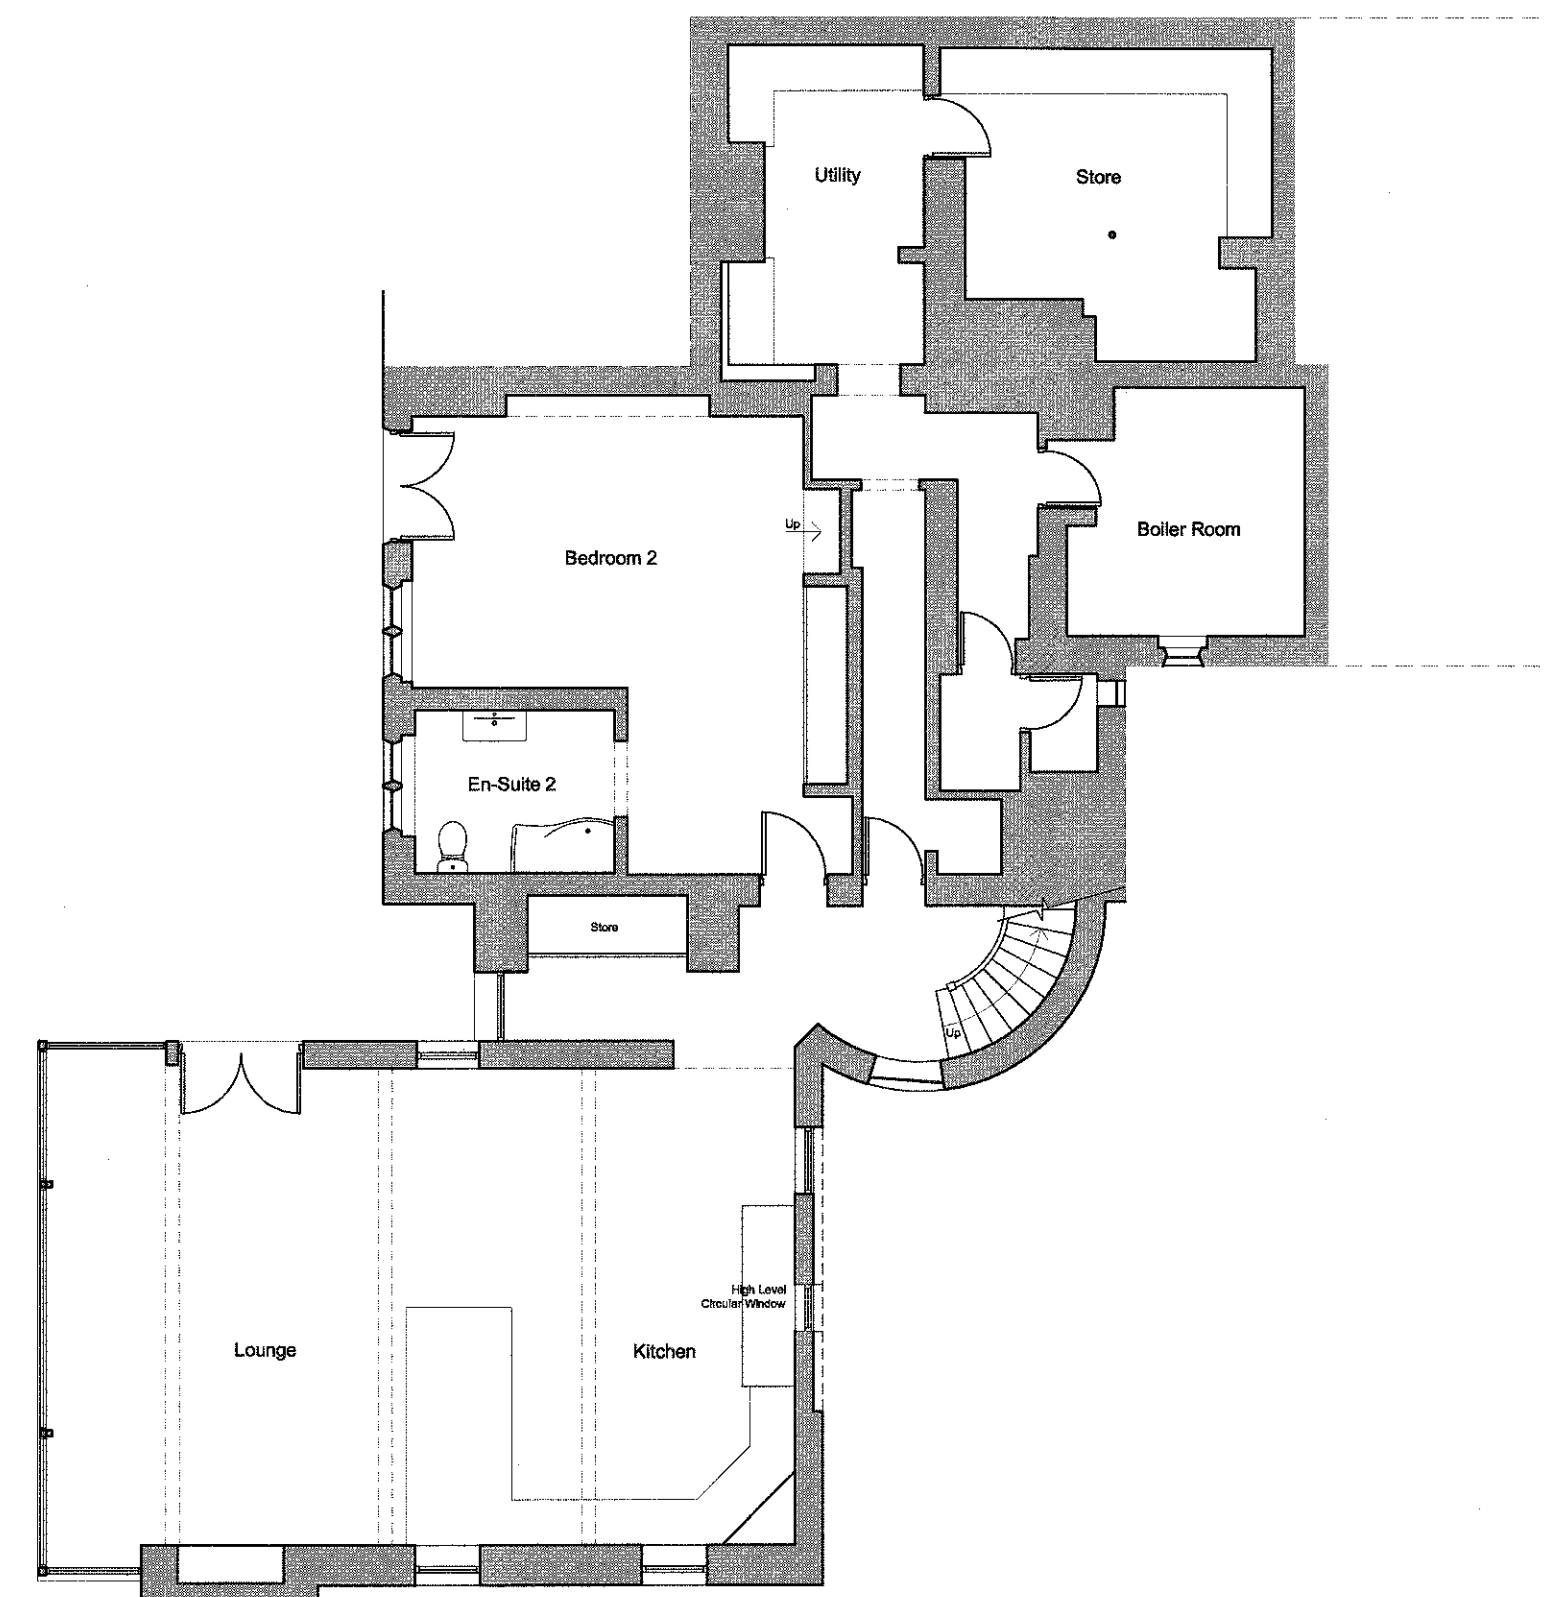

Lower Ground Floor Plan
1:100 Scale

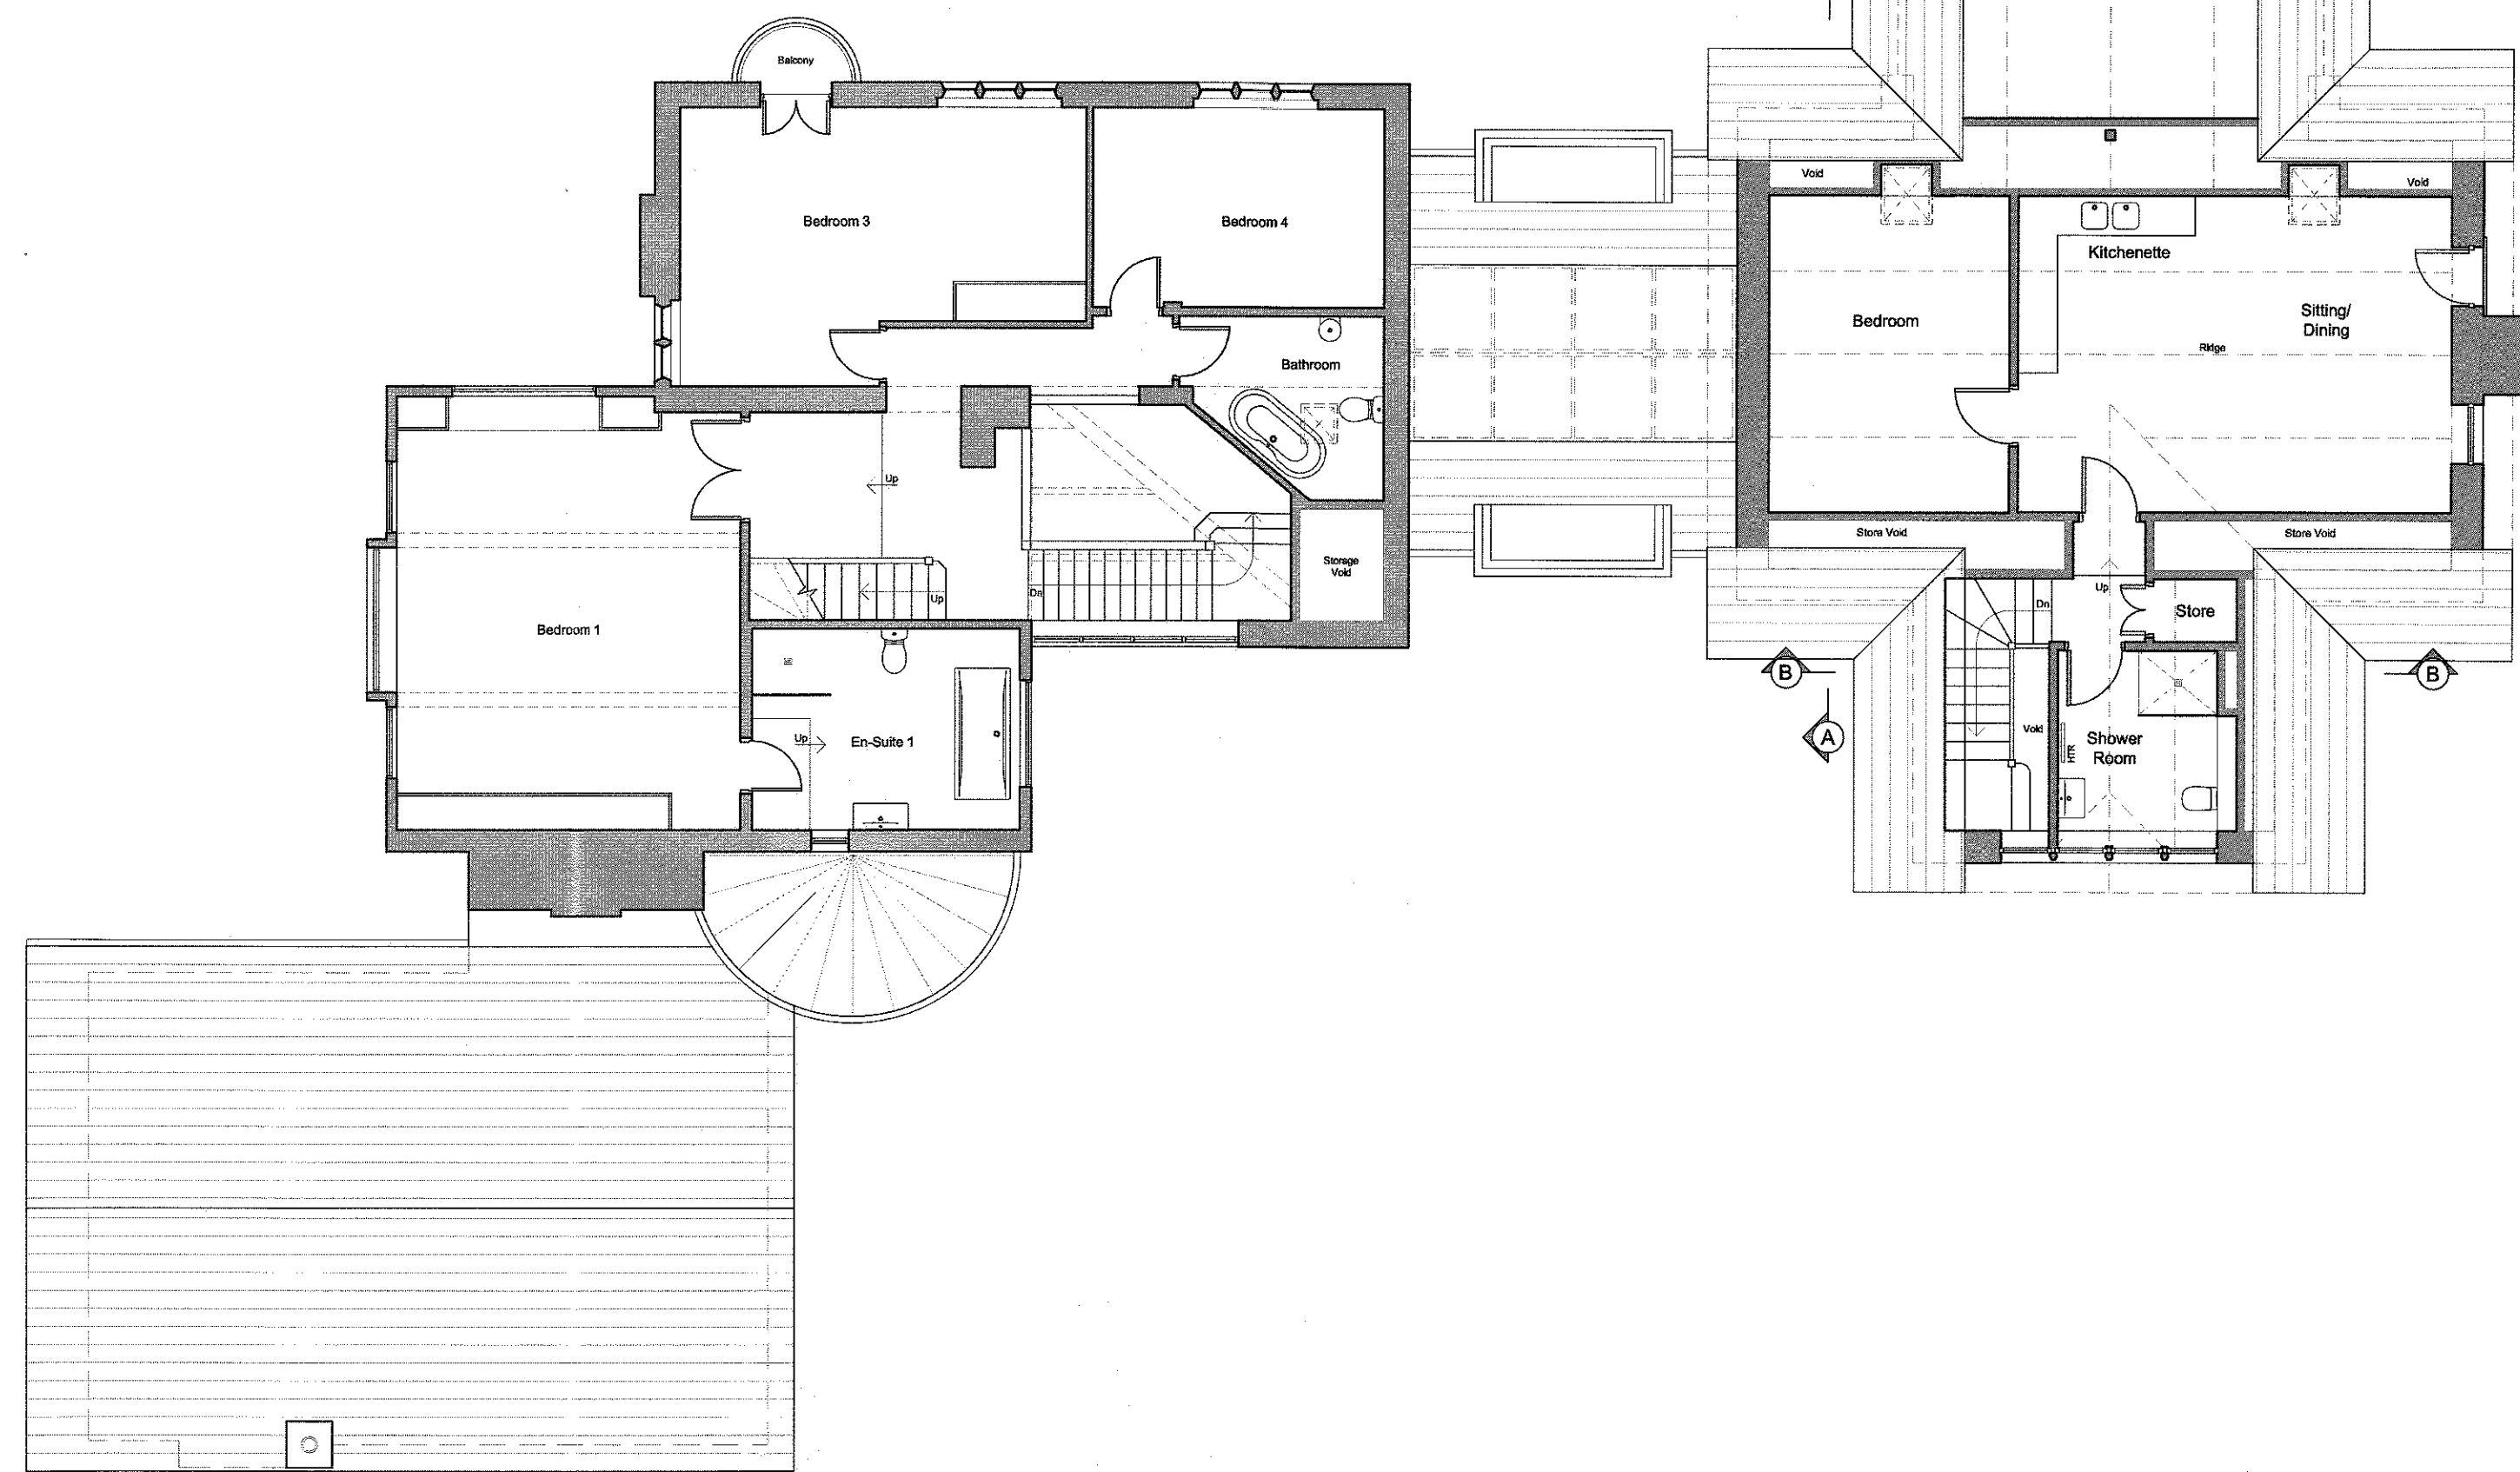

First Floor Plan
1:100 Scale

320170439P

REVISIONS:
Rev A - Amended for planning submission following client meeting. - 28.04.17 - NE
Rev B - Window to existing bathroom moved. - 29.04.17 - NE
Rev C - Building levels amended. - 17.05.17 - NE

Client
Mr and Mrs Kelly

Job Title
Sagar Wood
Birdy Brow
Chalgley
Clitheroe
BB7 3LR

Drawing Title
Proposed Floor Plans

Scale
1:100 @ A1

Date
April 2017

Drawn
NE

spa
SUNDERLAND PEACOCK & ASSOCIATES LTD.
HAZELNERE, PIMLICO ROAD, CLITHEROE
LANCASHIRE, BB7 2AG
T 01200 423178 F 01200 427328
E info@sunderlandpeacock.com
www.sunderlandpeacock.com



5279 - 09 Rev C