




**P1 Proposed Ground Floor Plan**  
1 : 100

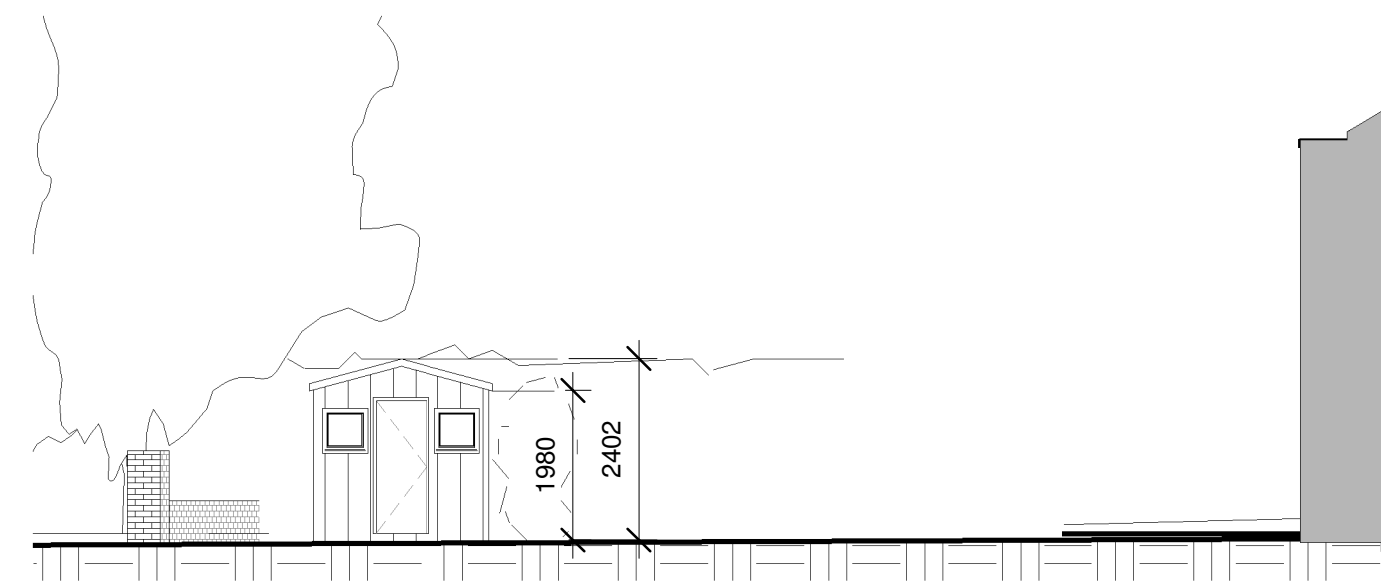


**P2 Front Elevation on shed**  
1 : 100 N160-2

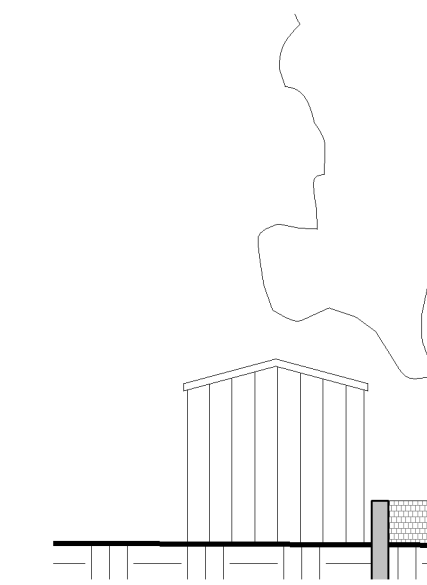


**P3 Rear Elevation on shed**  
1 : 100 N160-2

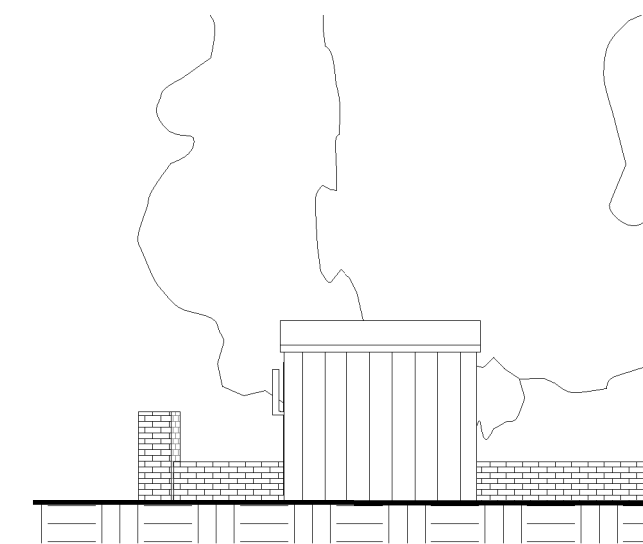


**P4 Side Elevation on shed**  
1 : 100 N160-2

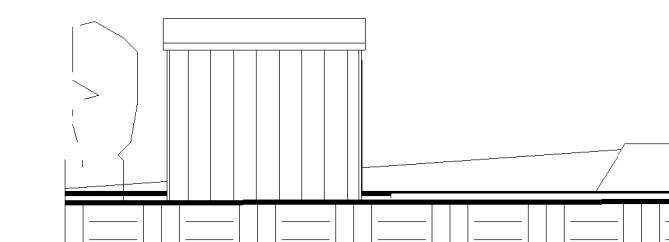

**P5 Side Elevation 1 on shed**  
1 : 100 N160-2

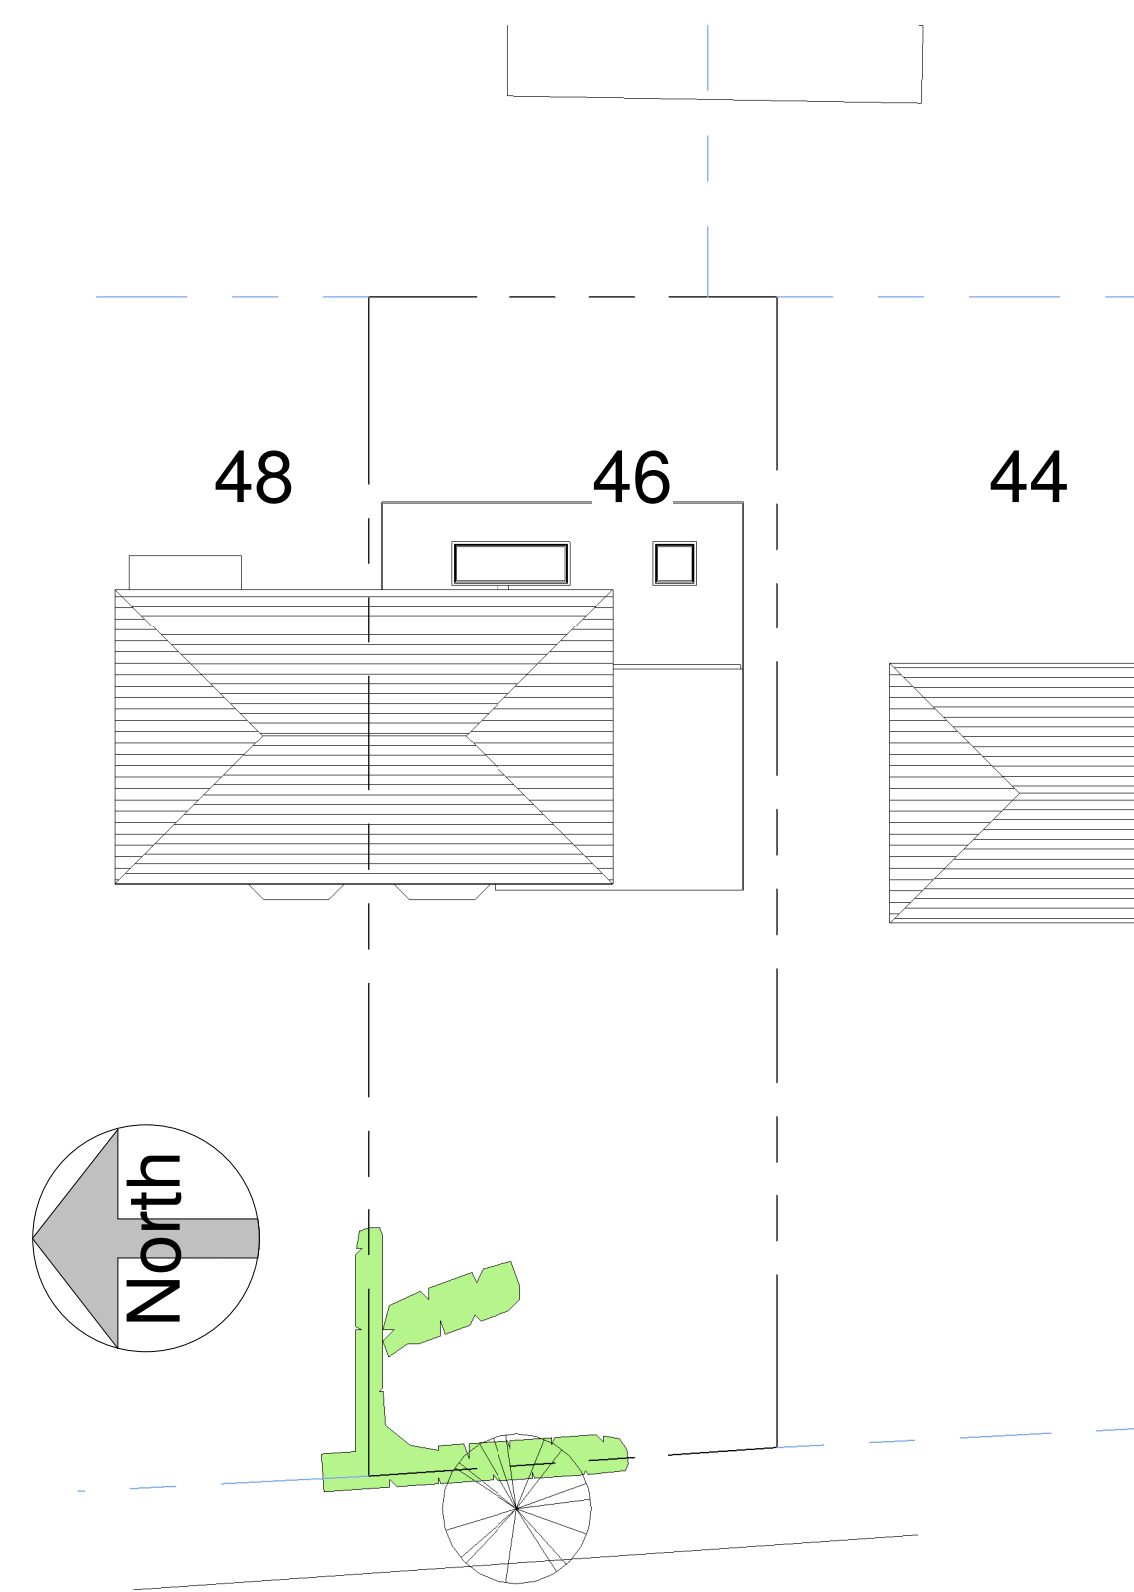

**E5 Existing site Plan**  
1 : 200

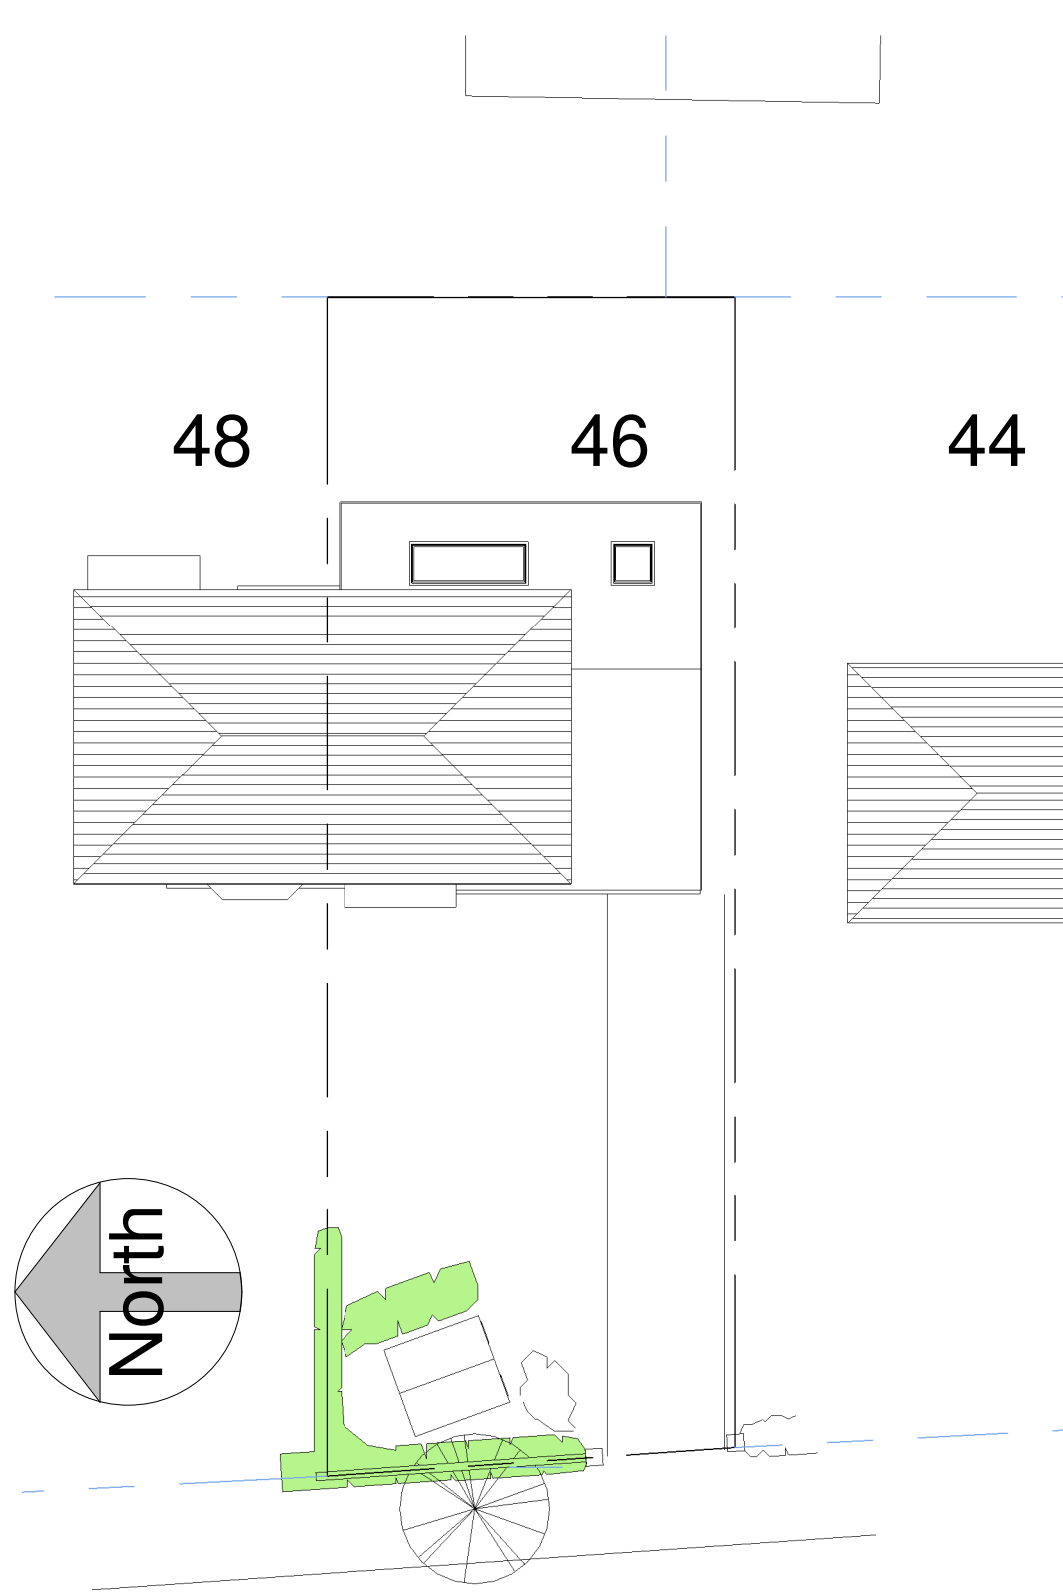

**P6 Proposed site Plan**  
1 : 200



46 KNOWSLEY ROAD, WILPSHIRE

Title  
Proposed Storage Shed

Existing and Proposed  
Plans

Drawing No  
NI60-2 I

**novensus**  
creative thinking...  
quality architectural design services

Tel: 0161 408 2785  
ask@novensus.co.uk  
www.novensus.co.uk