




Existing Ground Plan
Scale 1:50

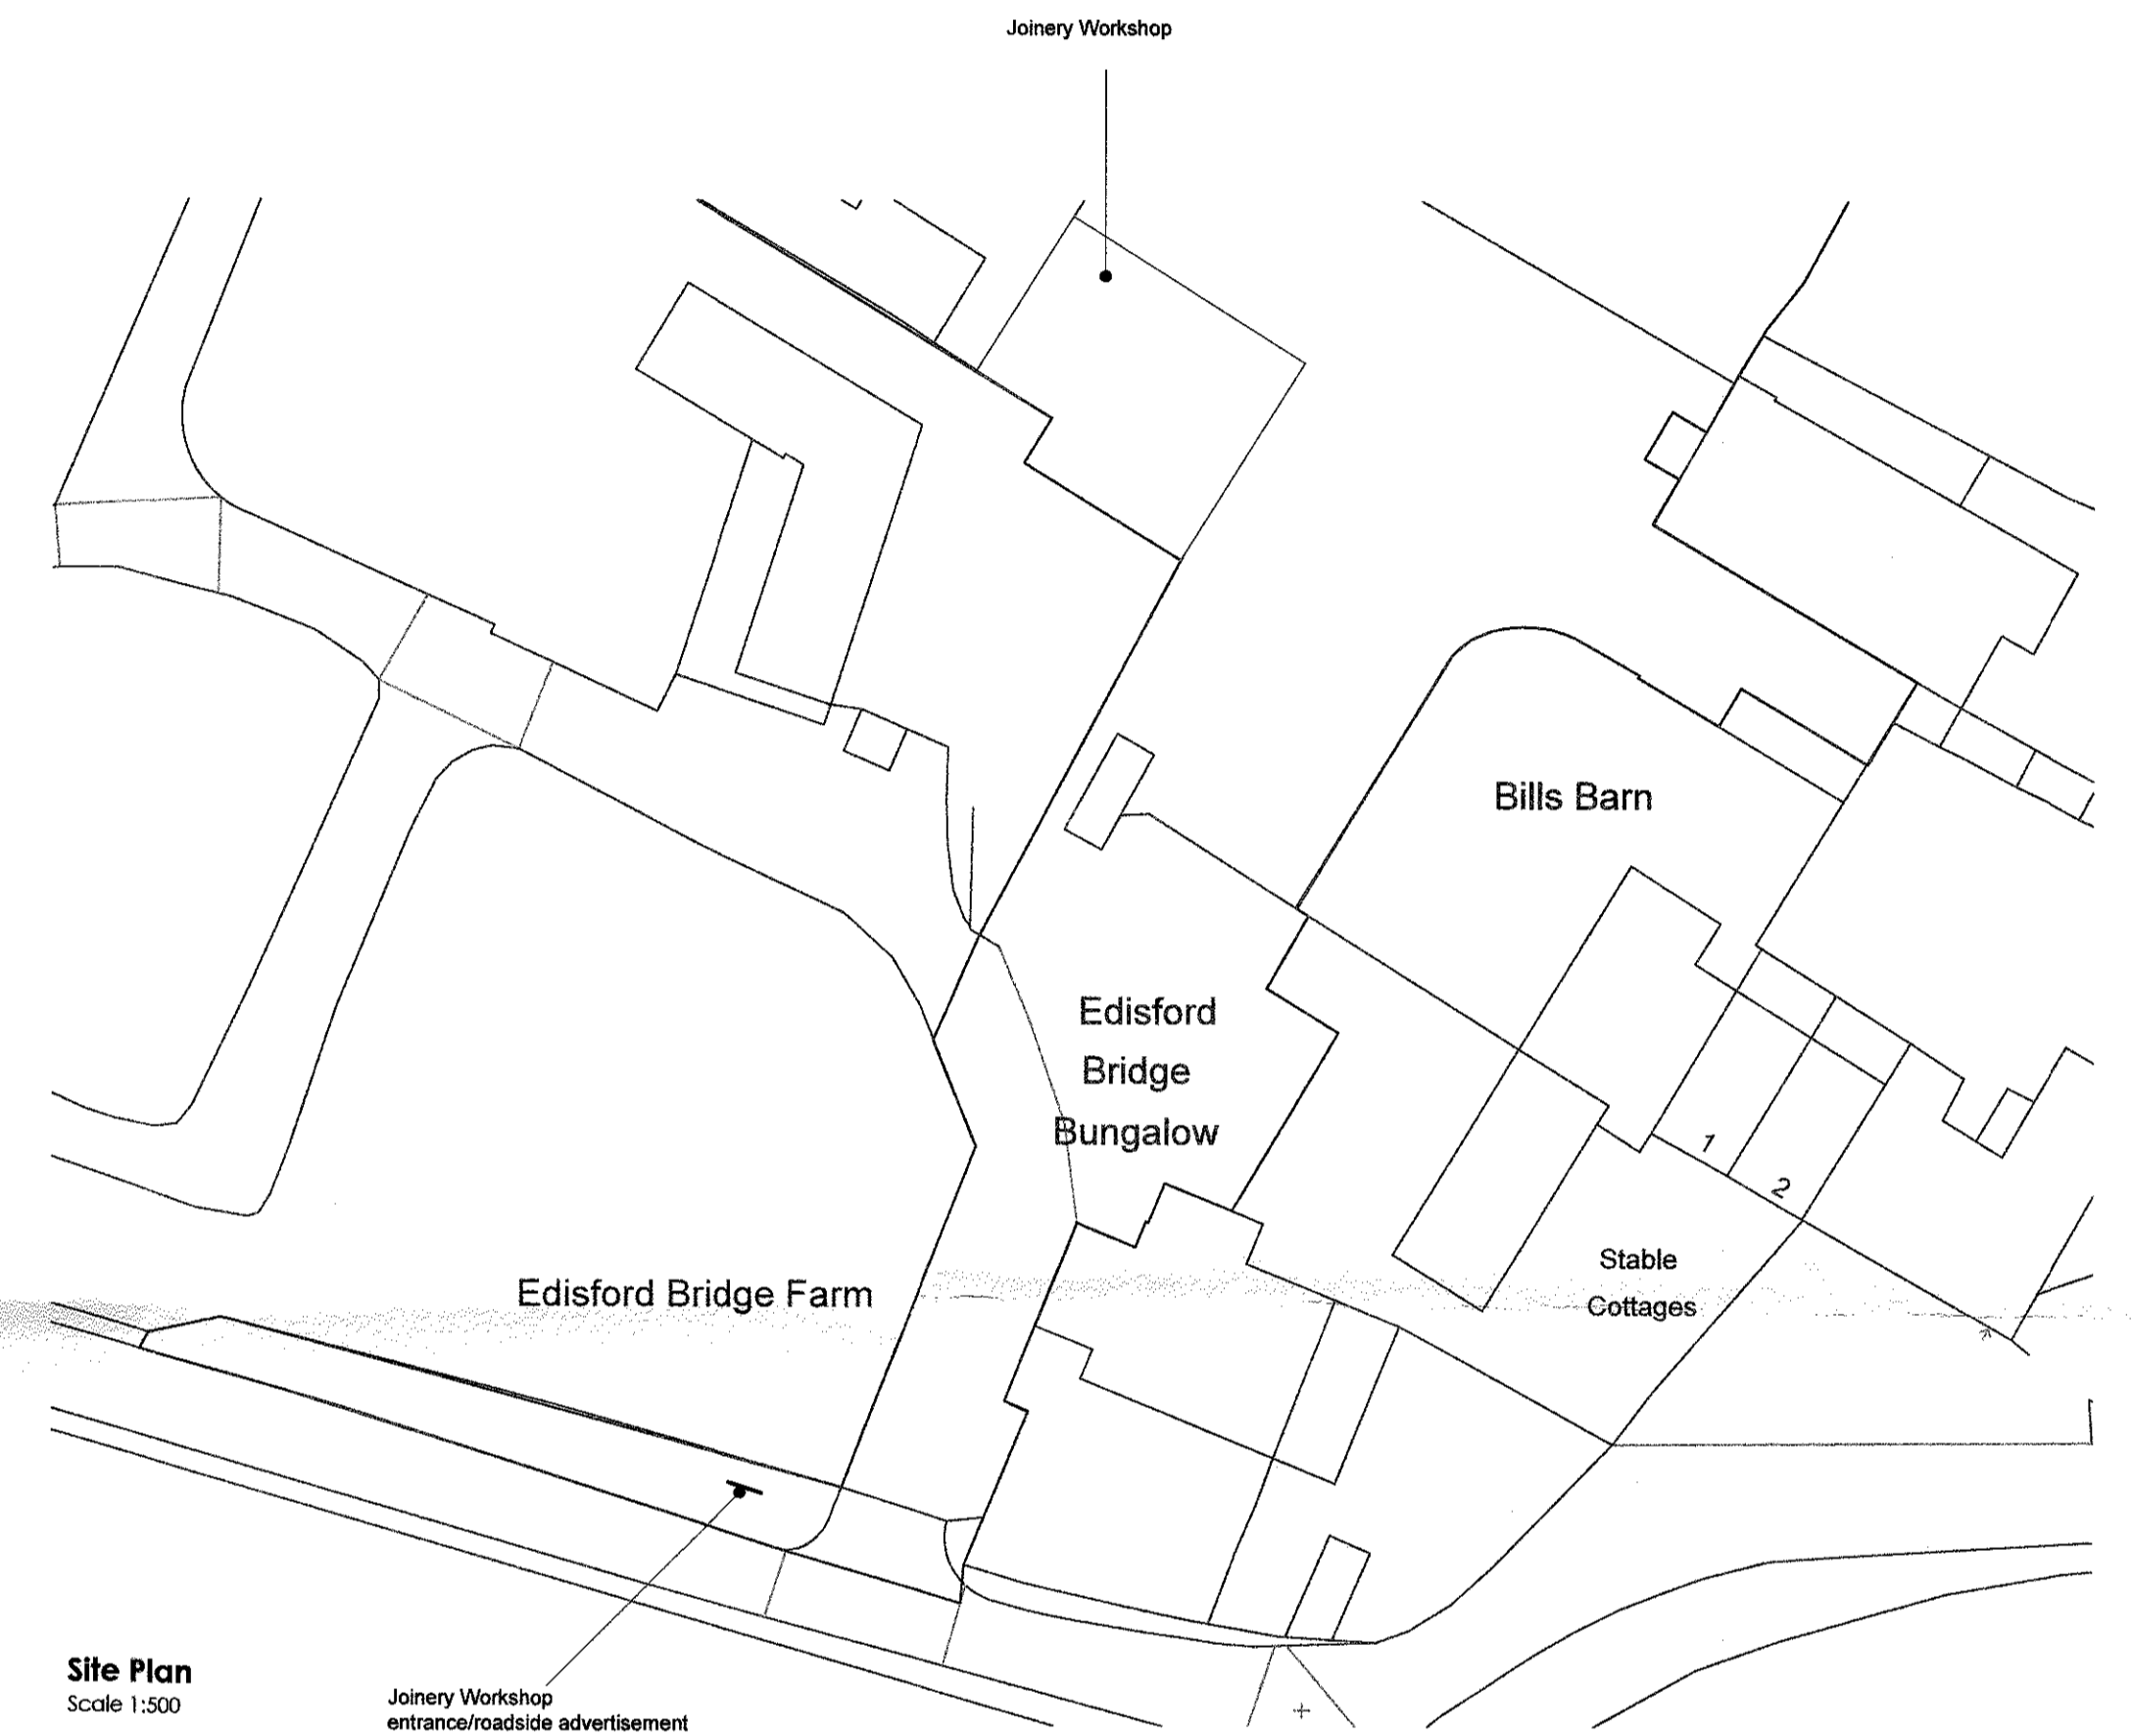

Site Plan
Scale 1:500

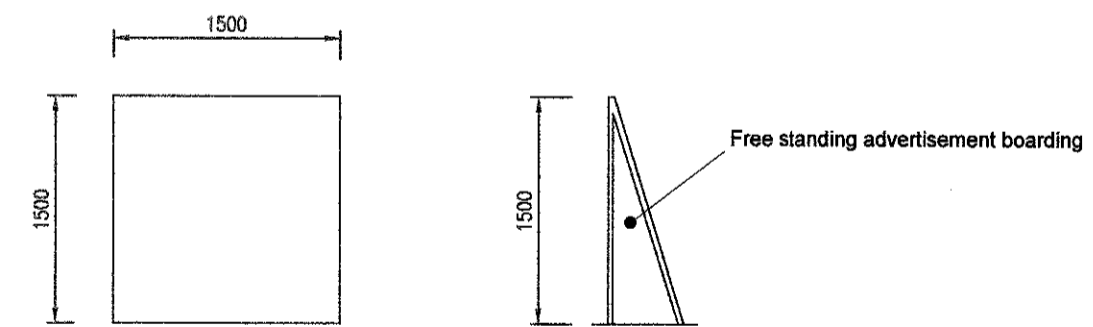

Entrance/Roadside Advertisement

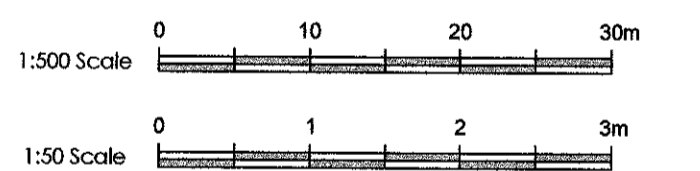

B	PRG	Client comments incorporated	02.11.17
A	PRG	Boundary Revised	01.11.17
no.	by	revision	date

Client
Mrs Jean Knowles

Job Title
**Edisford Bridge Farm
Caravan & Camping Site**

Drawing Title
**Joinery Workshop Signage
and Site Entrance
Advertisement**

Scale
As Shown@A1

Date
1 may 2017

Drawn
PRG

spa
SUNDERLAND PEACOCK ARCHITECTS

SUNDERLAND PEACOCK & ASSOCIATES LTD.
HAZELMEERE, PIMLICO ROAD, CLITHEROE
LANCASHIRE, BF7 2AG
T 01200 420178 F 01200 427328
E info@sunderlandpeacock.com
www.sunderlandpeacock.com

5357 -03B