



Hillside, Barker Lane, Mellor, BB2 7EE


General notes:
Do not scale the drawing.
All dimensions to be checked on site prior to
commencement of work and any discrepancy
shall be immediately reported and resolved prior
to work commencing. This drawing is to be read
in conjunction with all relevant drawings and
specifications relating to the job whether or not
indicated on the drawing.
Copyright reserved to WBD this drawing may not
be used or reproduced without prior written
consent.

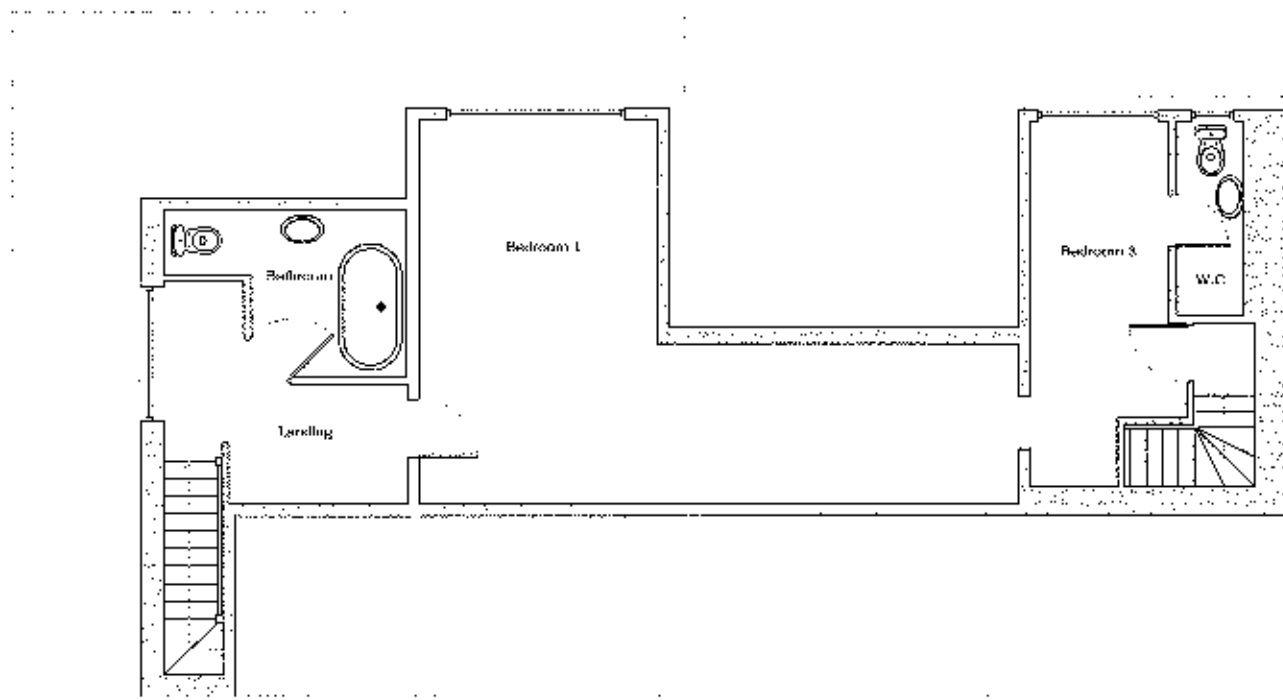


Proposed First Floor Plan
1:100

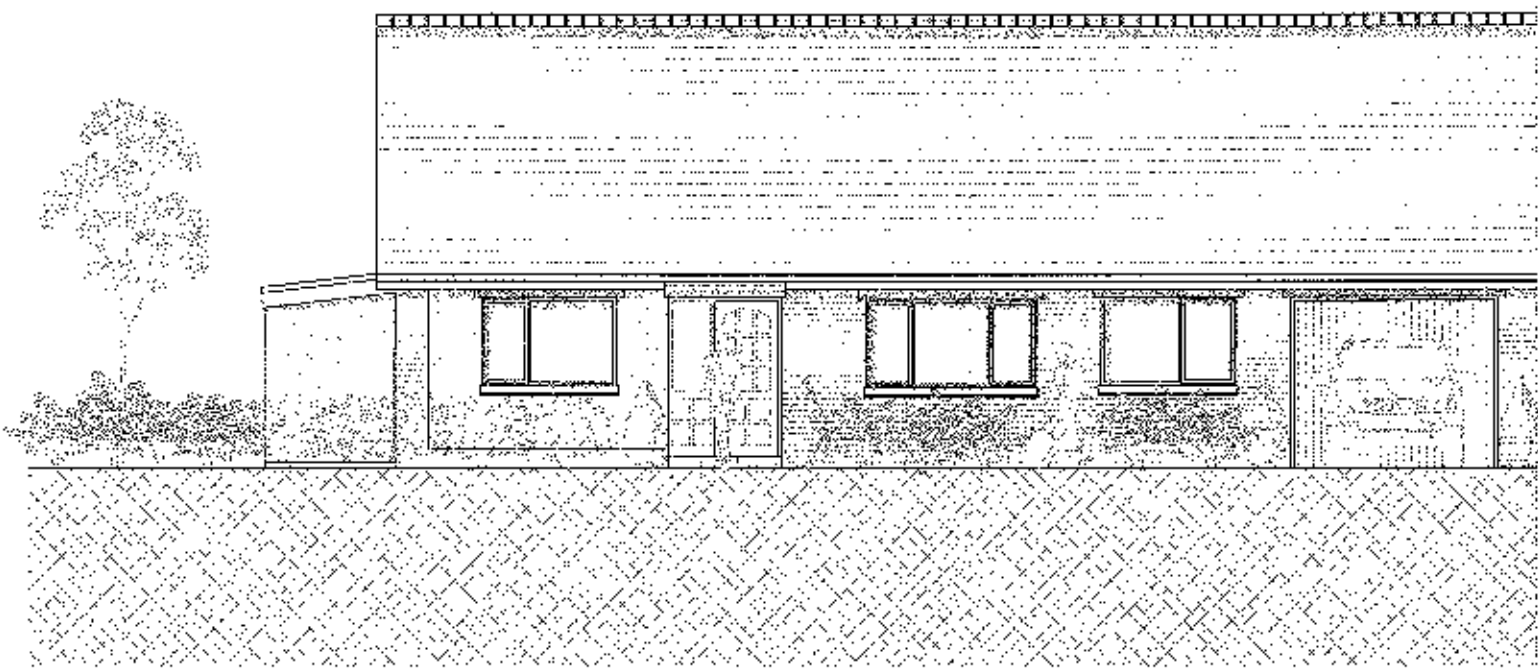

Proposed Front Elevation
1:100

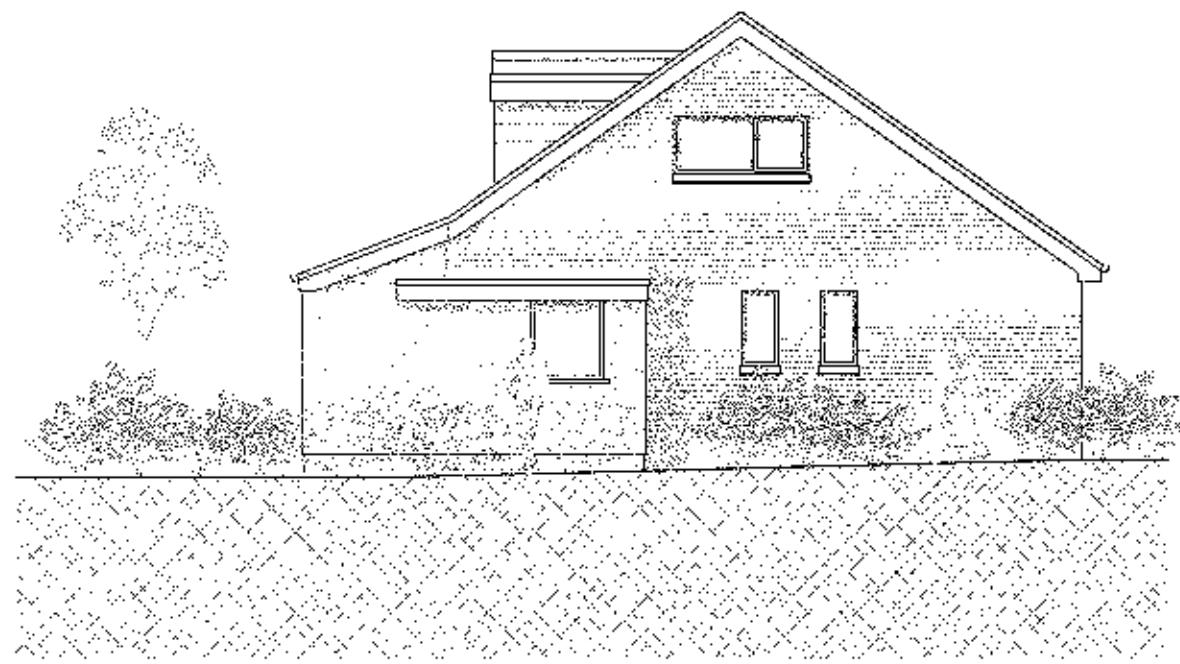


Proposed Side Elevation
1:100

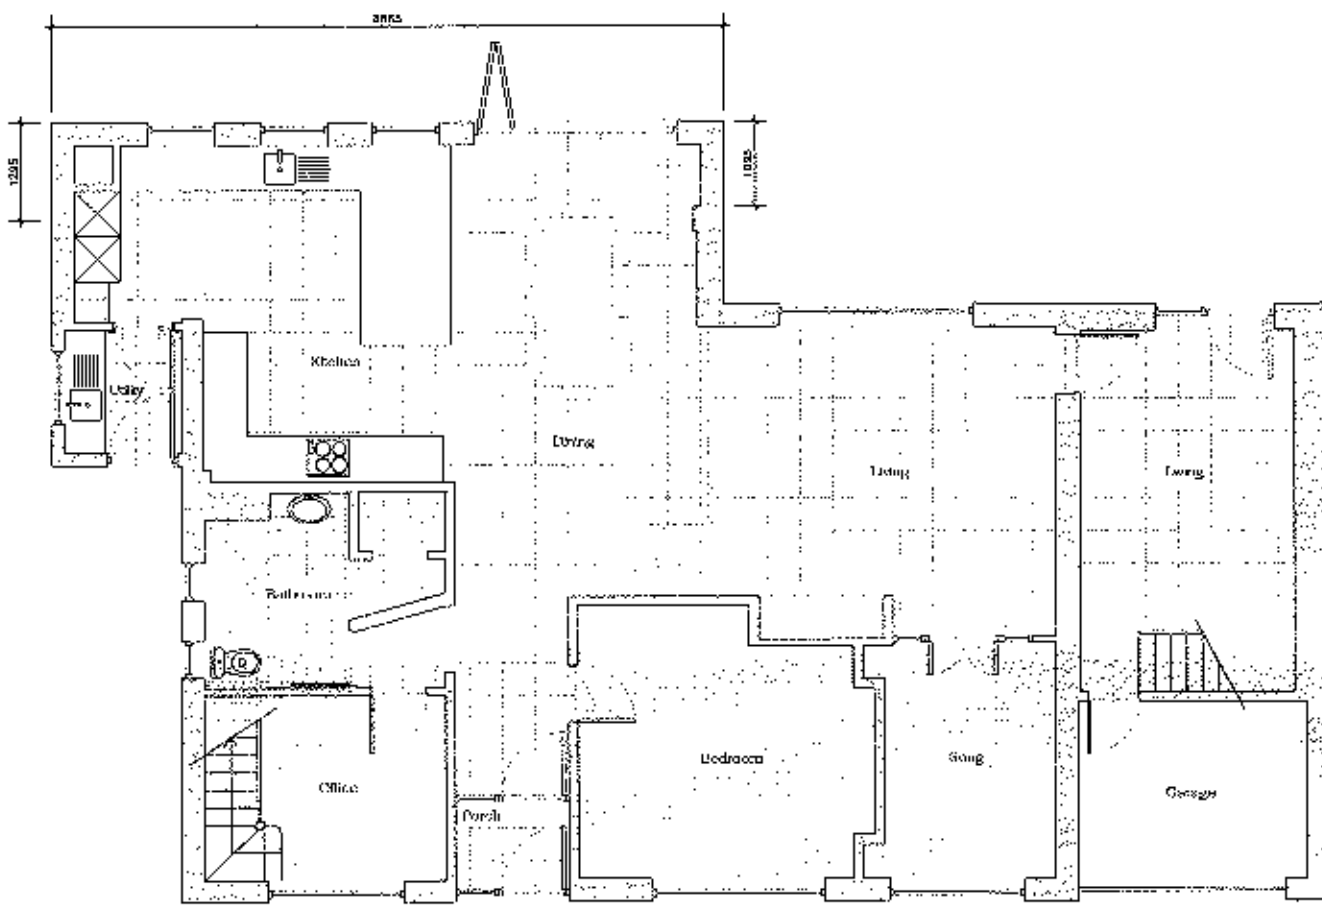

Proposed Ground Floor Plan
1:100



Proposed Rear Elevation
1:100

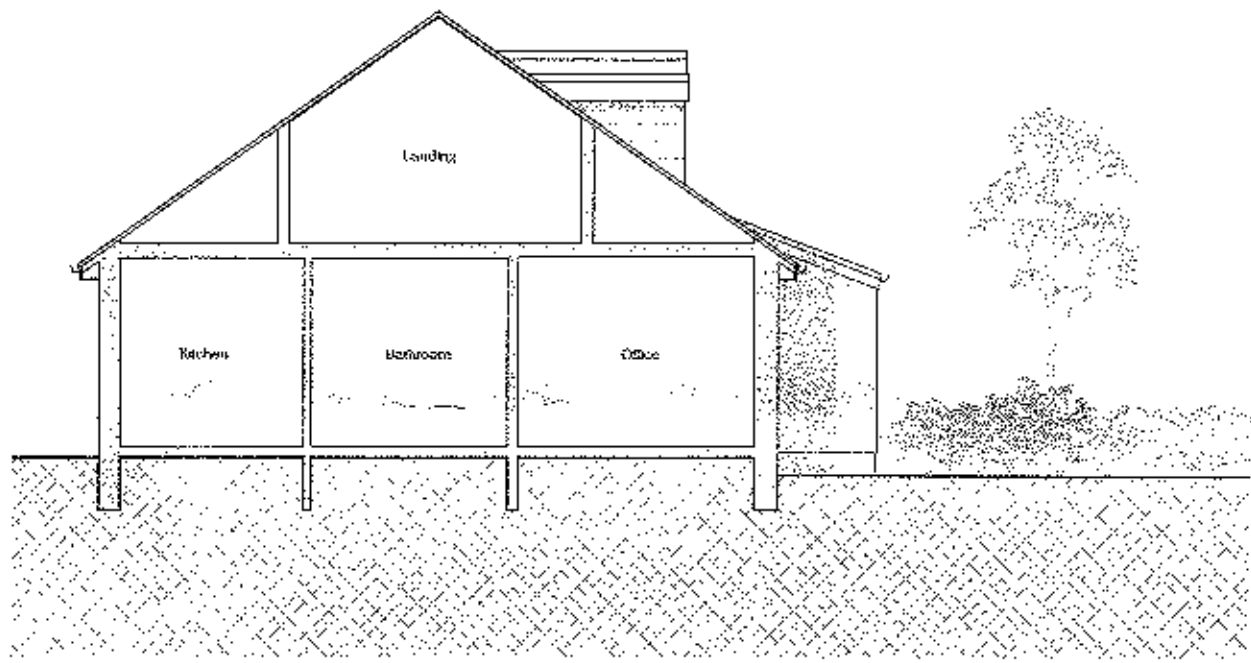

Proposed Side Elevation
1:100




Proposed Site Plan
1:200


0 10 20 30 40 50 60 70 80 90 100 110 120 130 140 150 Scale bar							
Project	Hillside, Barker Lane, Mellor, BB2 7EE			Drawing	Proposed Plans, Elevations & Site Plan		
Client	Drawg No	Job Ref	Date Complete	Paper size	Drawg Scales	Status	REV.
Claire Pearson	201	01417	18.04.17	A1	1:100, 1:200	Proposed	A
Drawn: CSS Checked: SW T: 07980304919 E: sarah@w-bd.co.uk W: w-bd.co.uk							
WBD is a registered trading name of Walls Building Designs Limited Registered in England Company Number 08360080							

W-BD
separated by design


Hillside, Barker Lane, Mellor, BB2 7EE

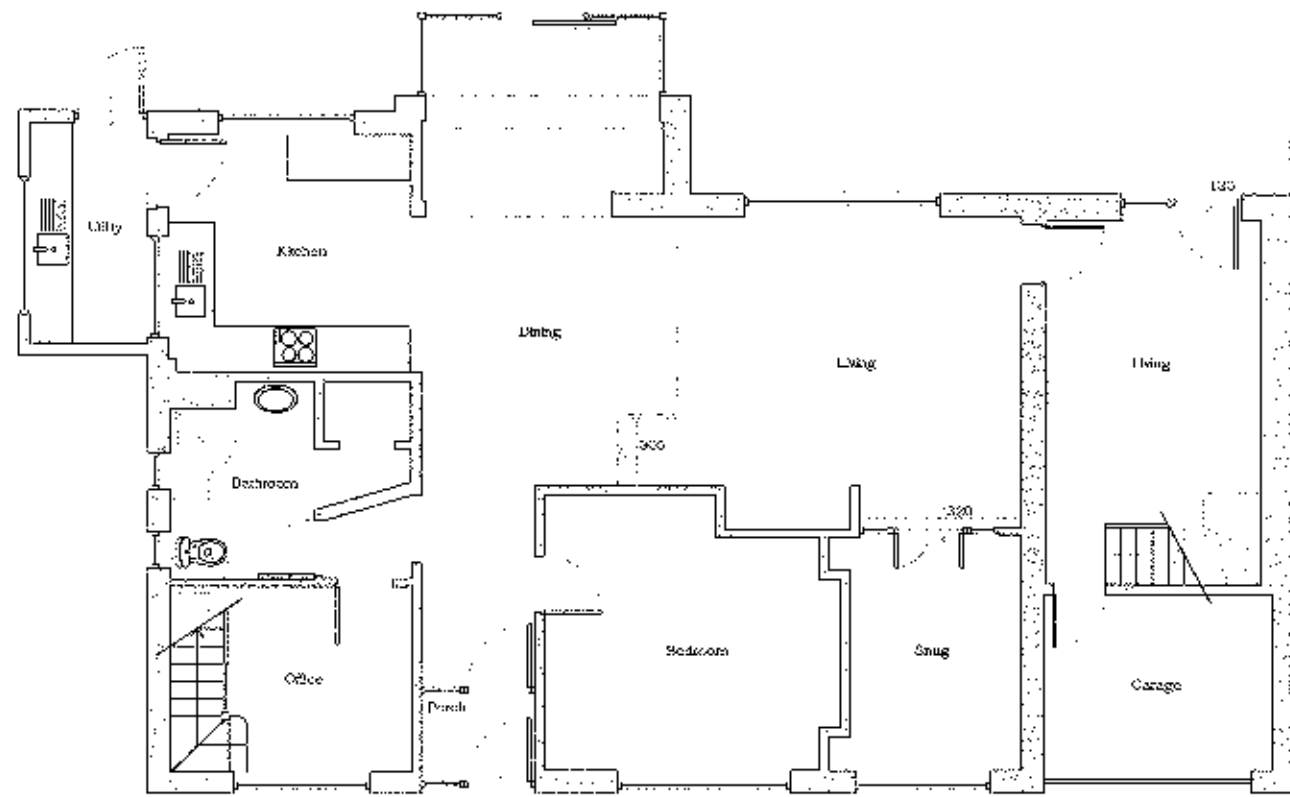



Existing Ground Floor Plan
1:100

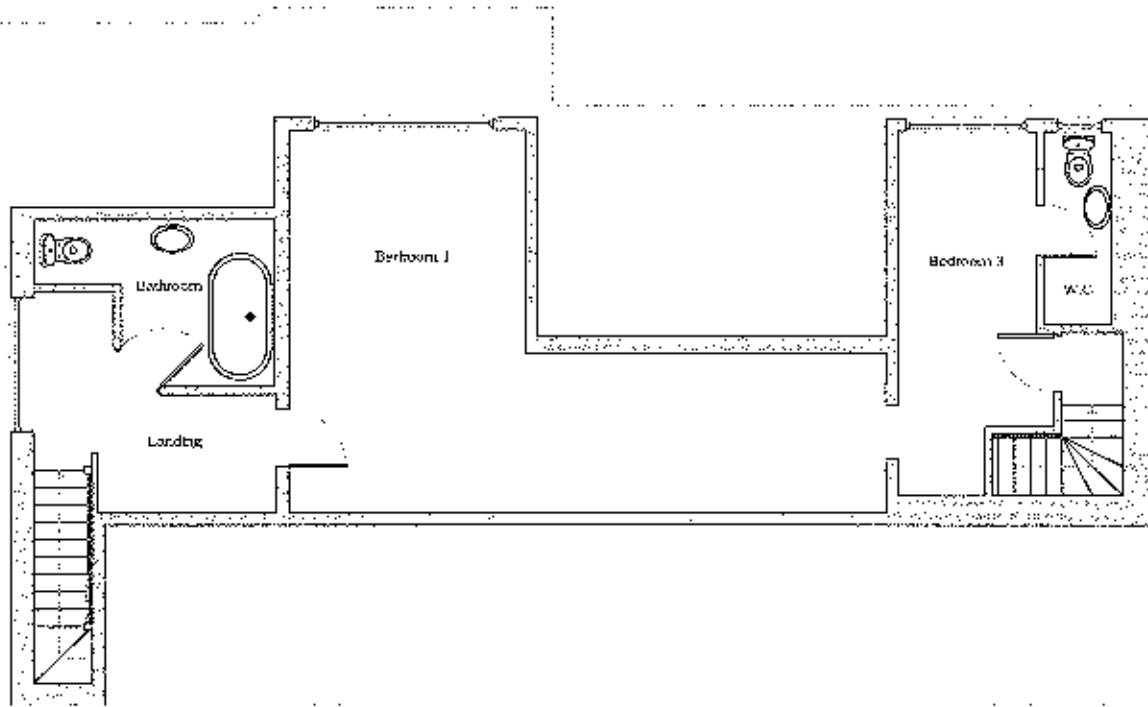


Existing First Floor Plan
1:100

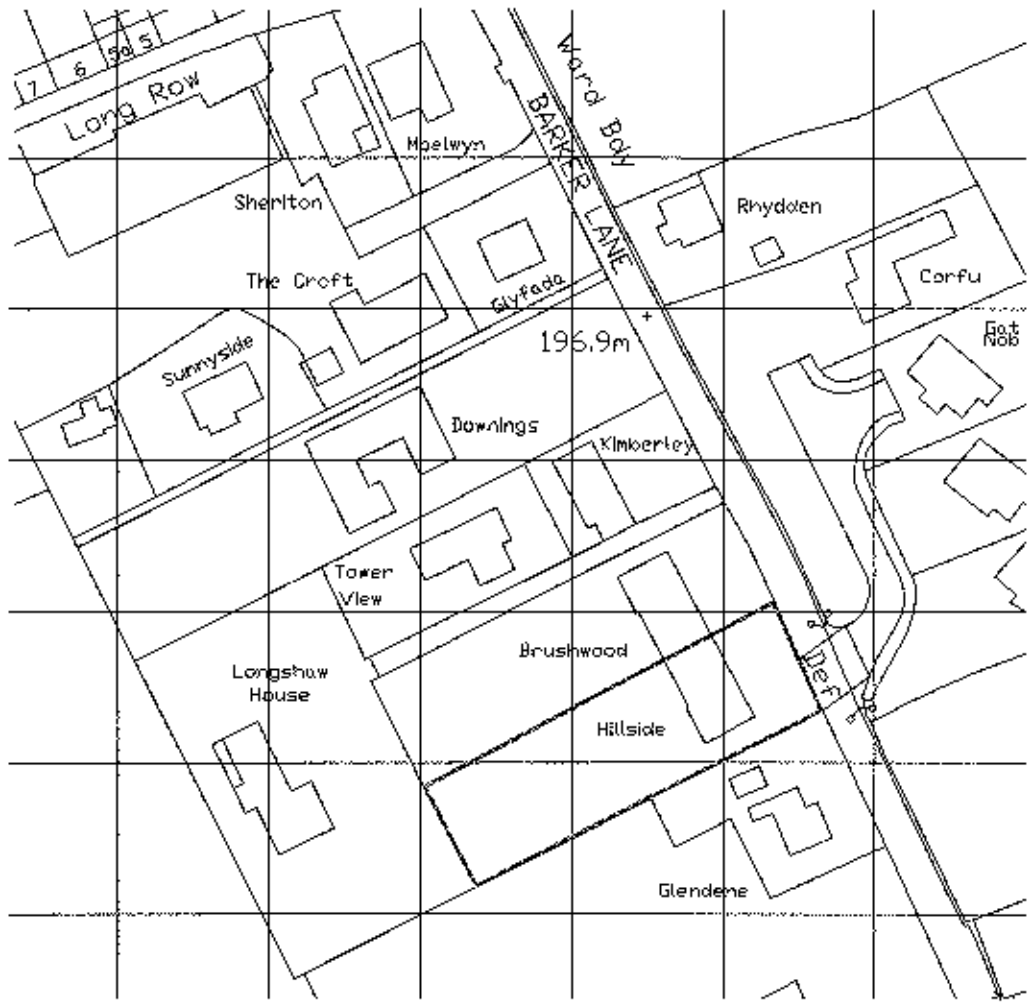


Location Plan
1:1250

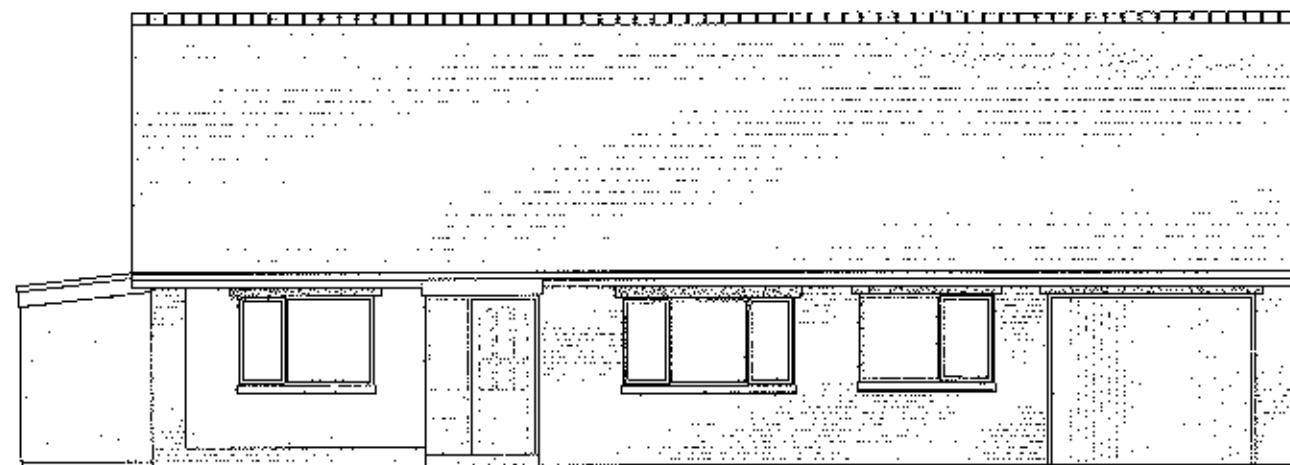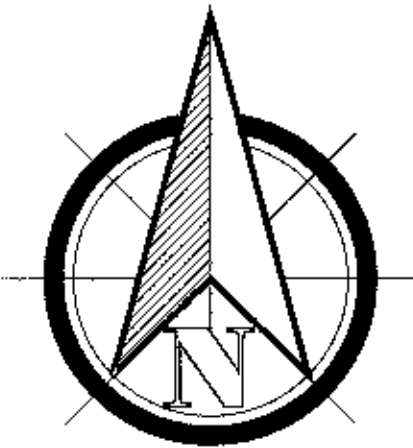


Existing Front Elevation
1:100

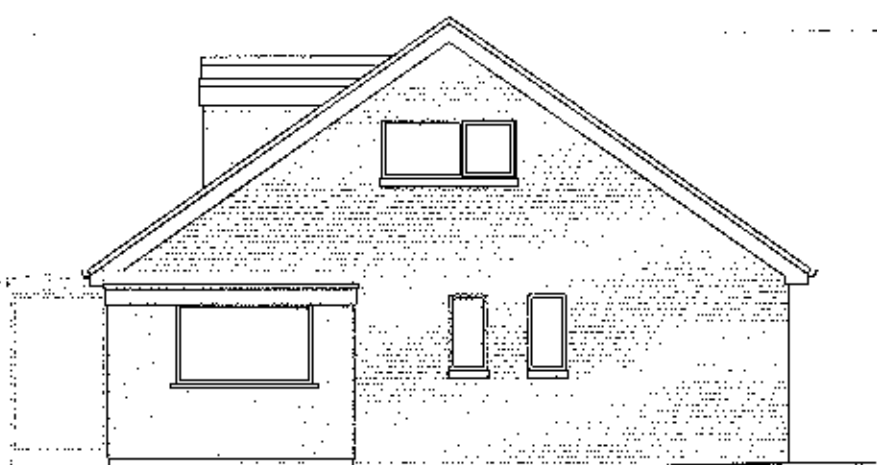

Existing Side Elevation
1:100

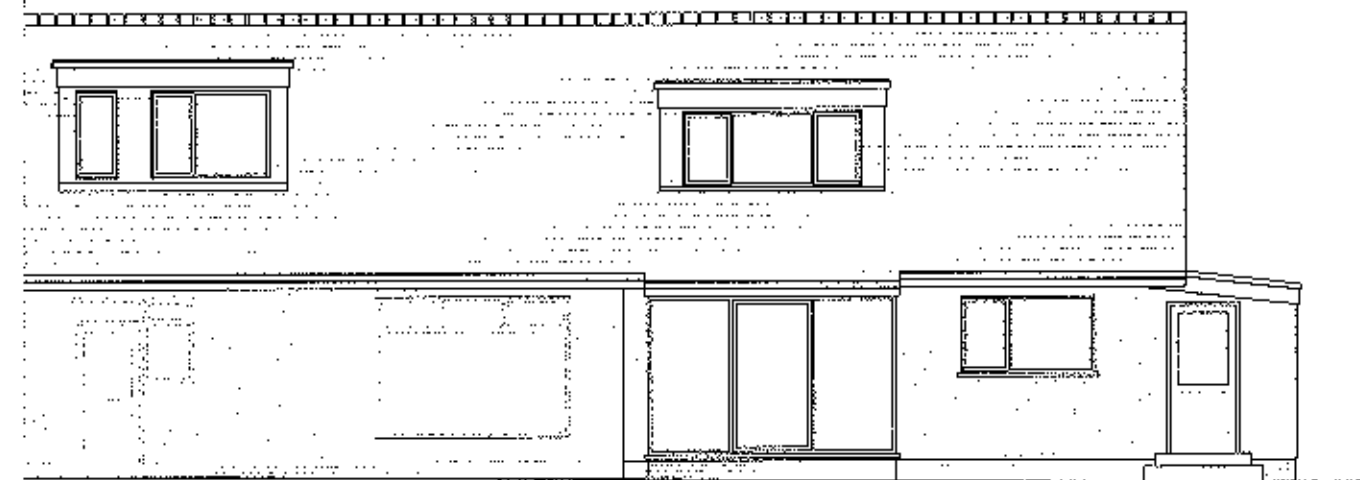

Existing Rear Elevation
1:100

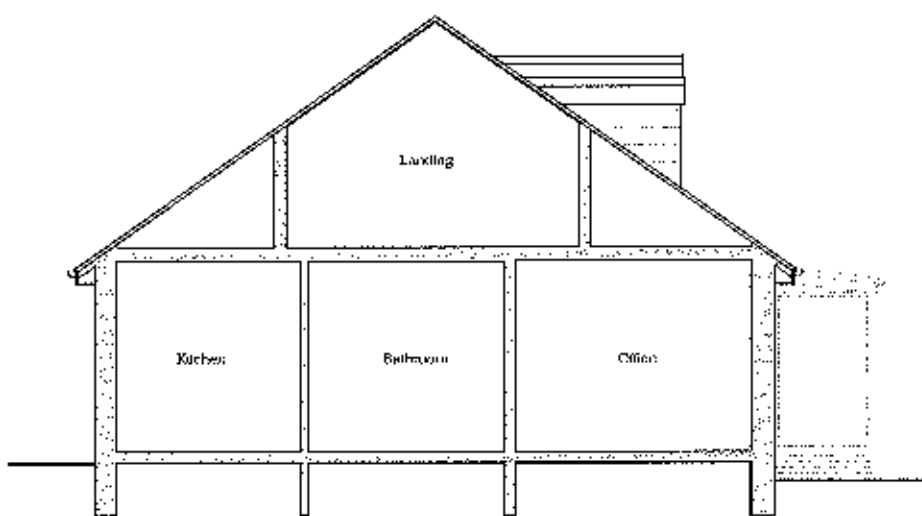

Existing Side Elevation
1:100



Existing Site Plan
1:200

Drawing							
Project	Hillside, Barker Lane, Mellor, BB2 7EE			Existing Plans, Elevations, Site Plan & Location Plan			
Client	Drawn No	Job Ref	Date Complete	Paper size	Drawg Scales	Status	REV.
Claire Foulon	101	01417	18.04.17	A1	1:100, 1:200, 1:1250	Existing	
Drawn	CSS	Checked	SW	T: 07980304919	E: simon@w-bd.co.uk	W: w-bd.co.uk	
WBD is a registered trading name of Wallis Building Designs Limited Registered in England Company Number 08366080							

W-BD
separated by design