



Planning Approved Southwest Elevation

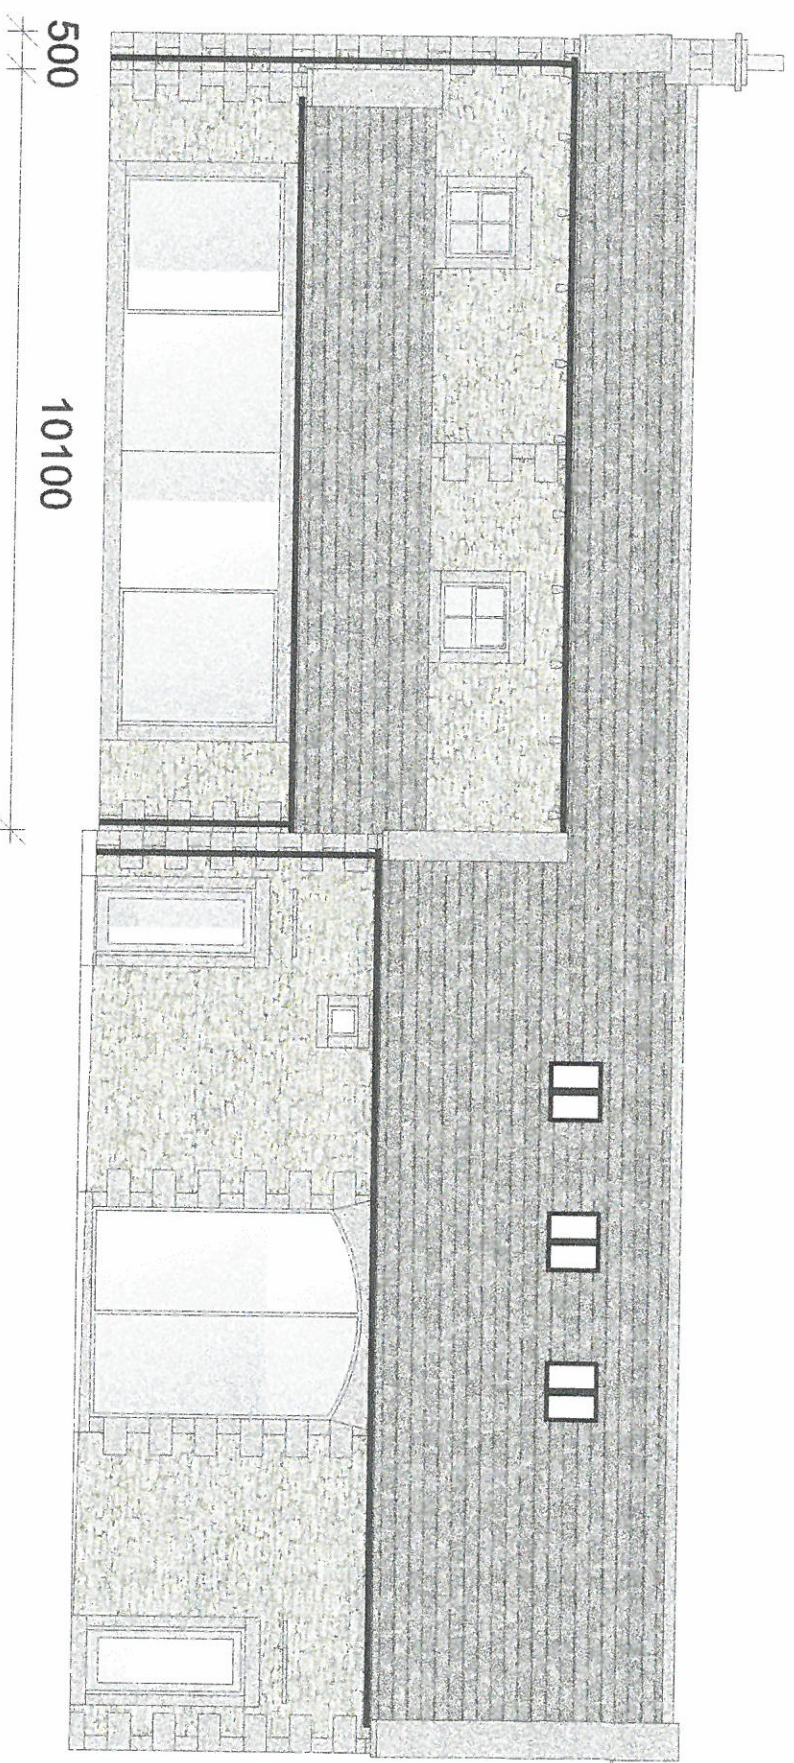

Planning Approved Southeast Elevation


Clend Farm, School Lane, Dalehead,
 Slaidburn, Clitheroe, BB7 4TS.

Drawing No: 301/c
 Scale: 1-100 @ A3

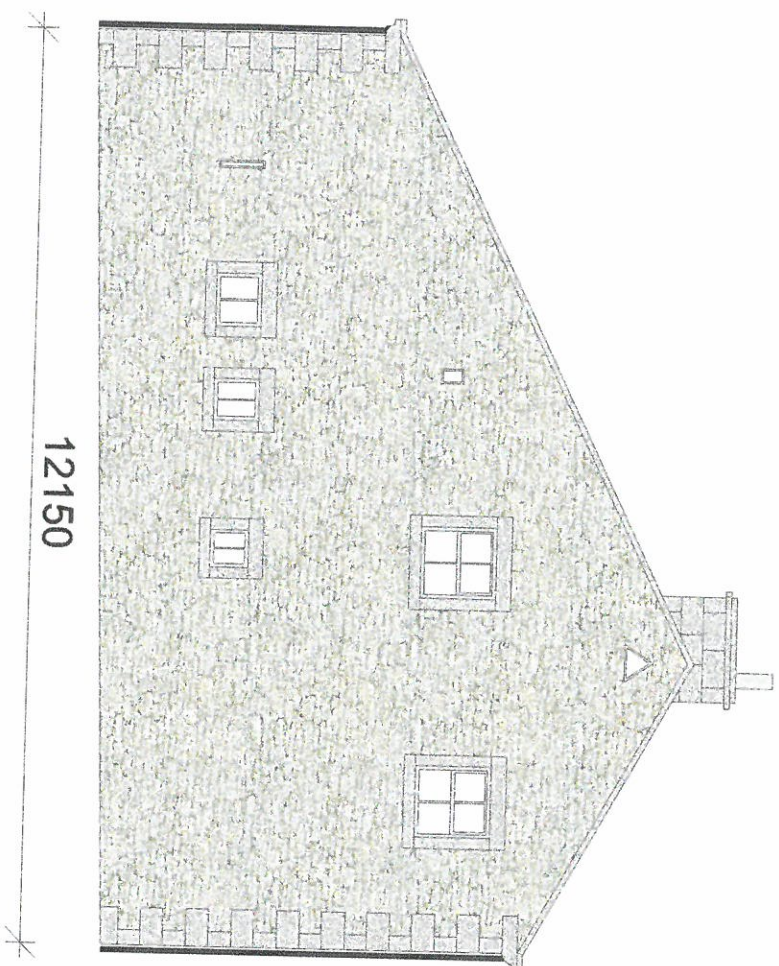


Proposed Northeast Elevation

Proposed New Window Opening
to Provide Natural Daylight to
Landings/Stairwell Areas to match
Existing in Size and Form

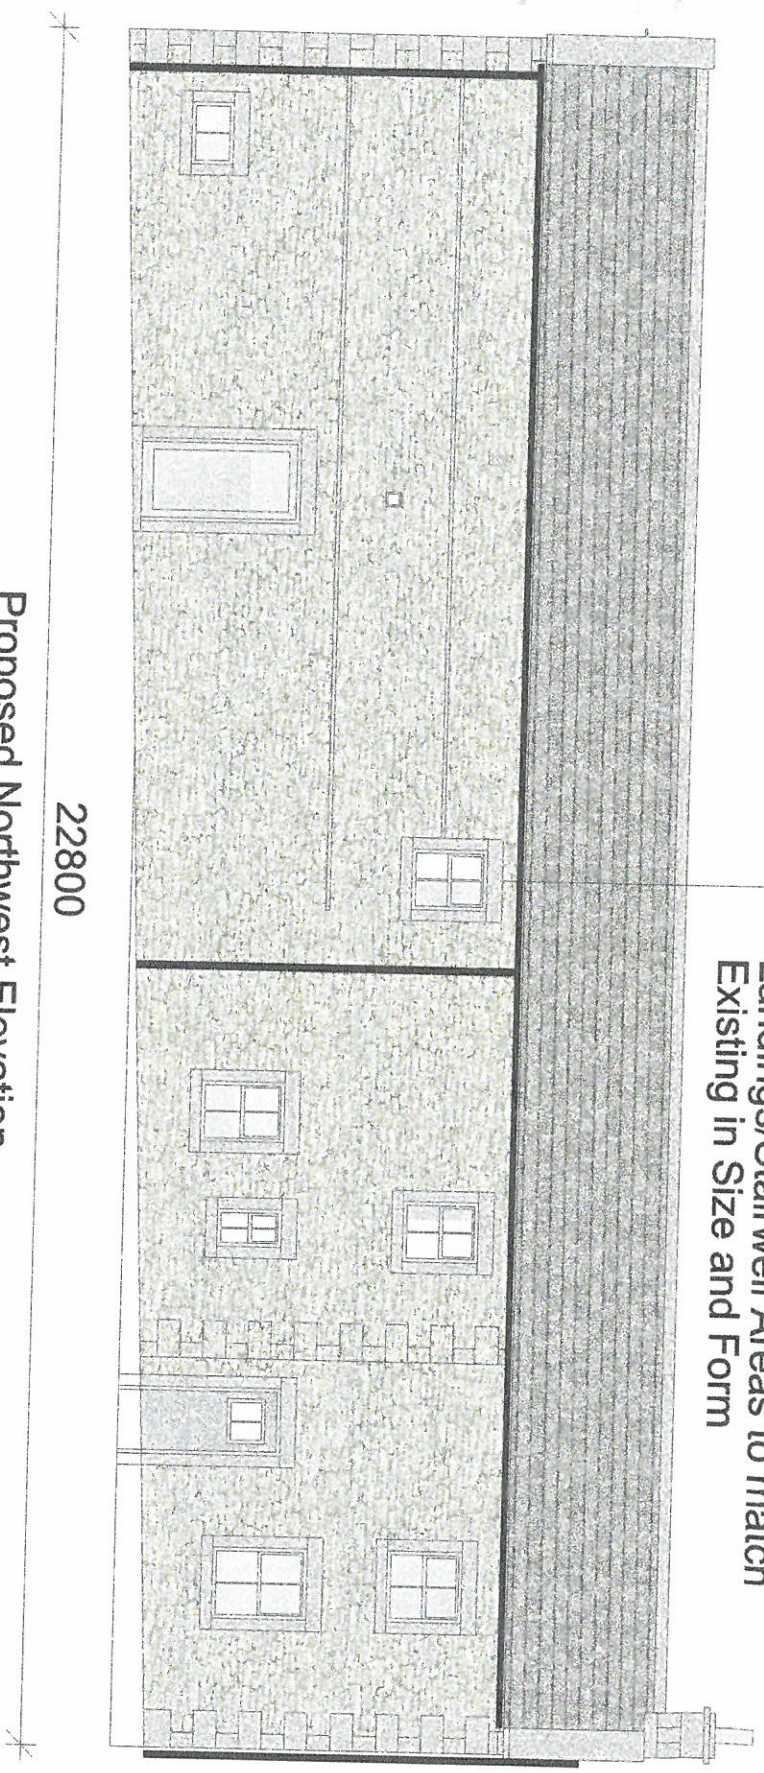



Proposed Northwest Elevation

Clend Farm, School Lane, Dalehead, Slaidburn, Clitheroe, BB7 4TS.	Drawing No: 310/c
	Scale: 1-100 @ A3

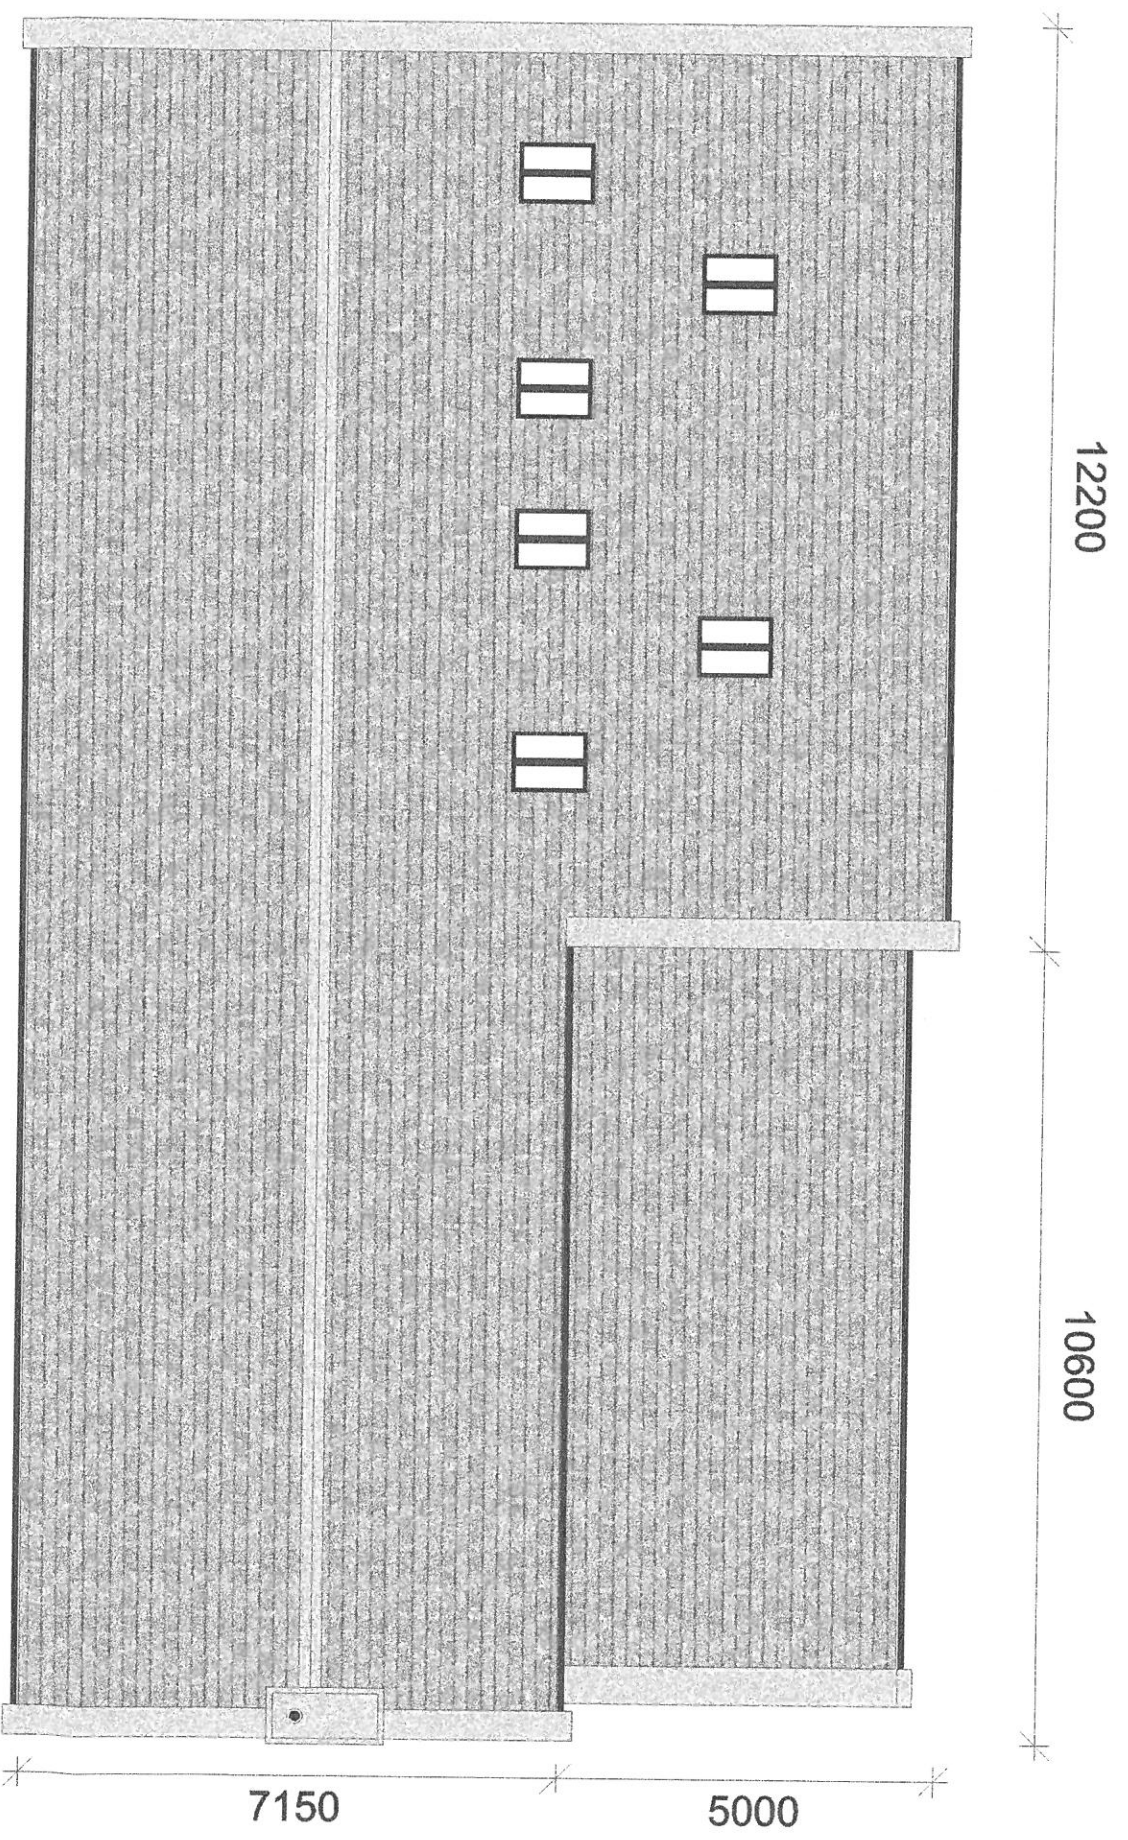

Proposed Roof Plan

<p>Clend Farm, School Lane, Dalehead, Slaidburn, Clitheroe, BB7 4TS.</p>	<p>Drawing No: 311/d Scale: 1-100 @ A3</p>
---------------------------------------------------------------------------------------	---------------------------------------------------------

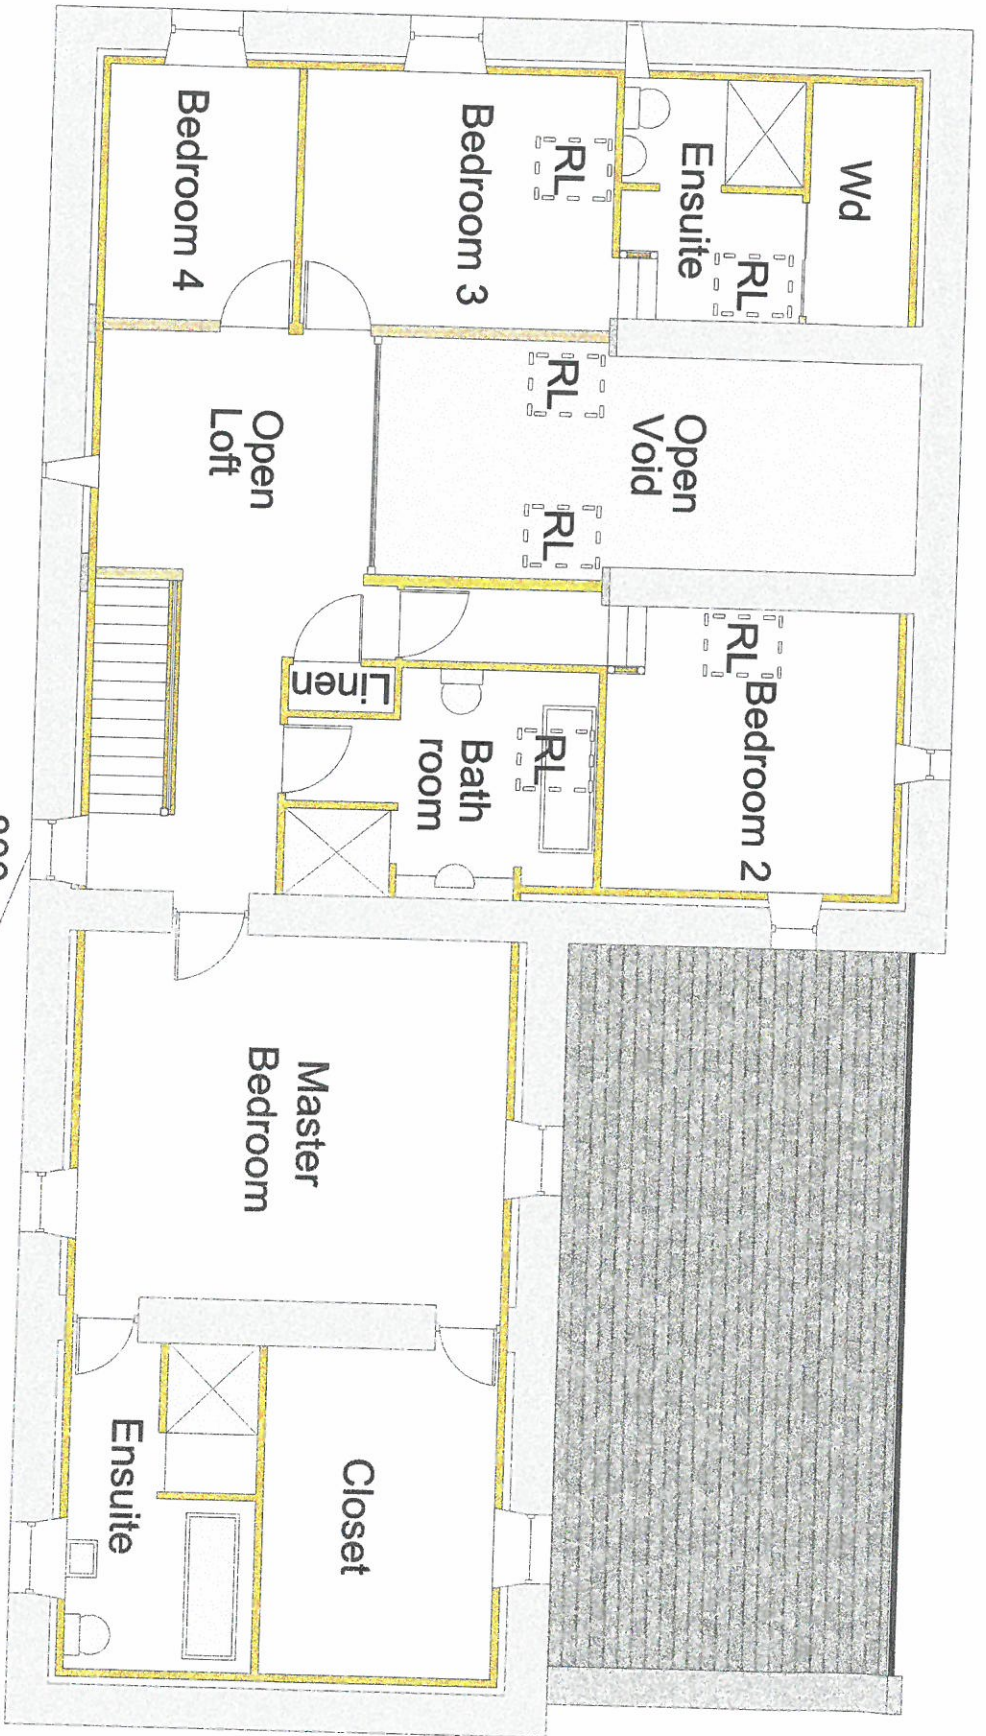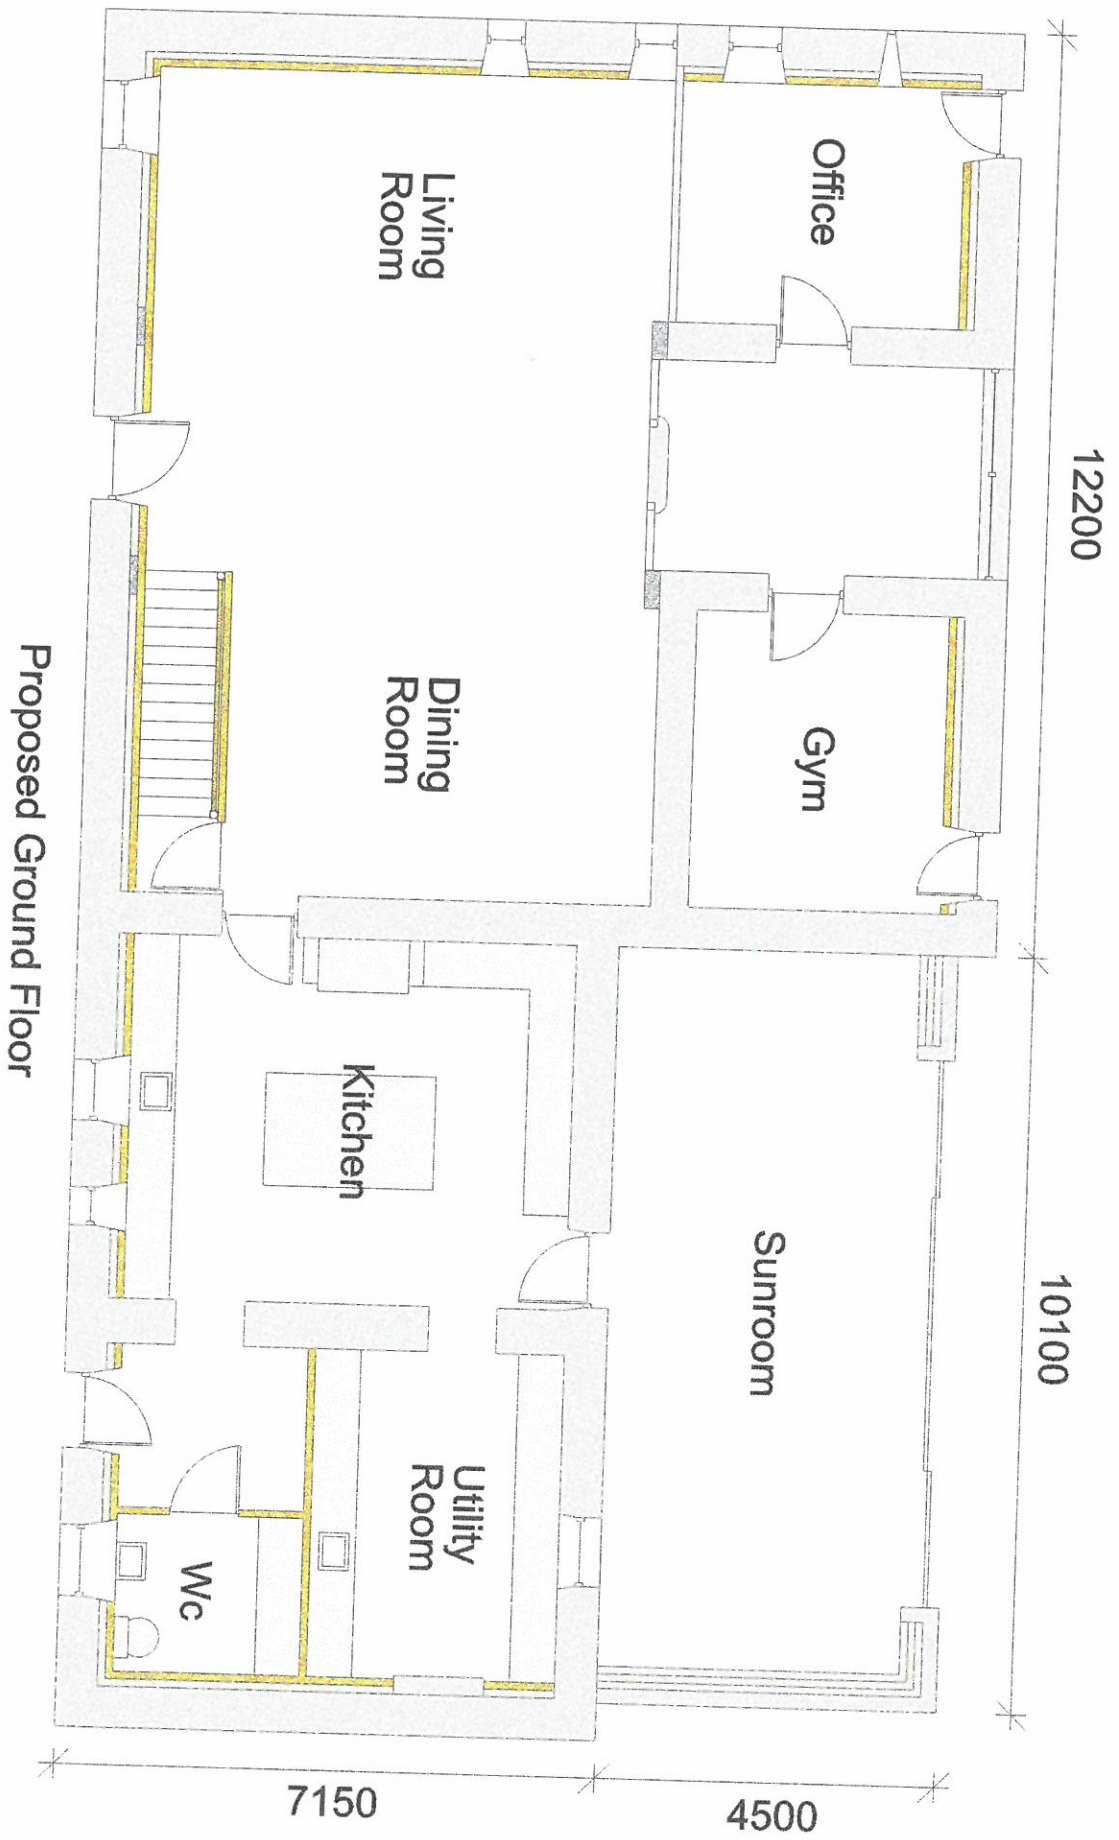


820132468P

Clend Farm, School Lane, Dalehead,
Slaidburn, Clitheroe, BB7 4TS.


Drawing No: 312/c
Scale: 1-100 @ A3

Proposed First Floor

Proposed New Window Opening

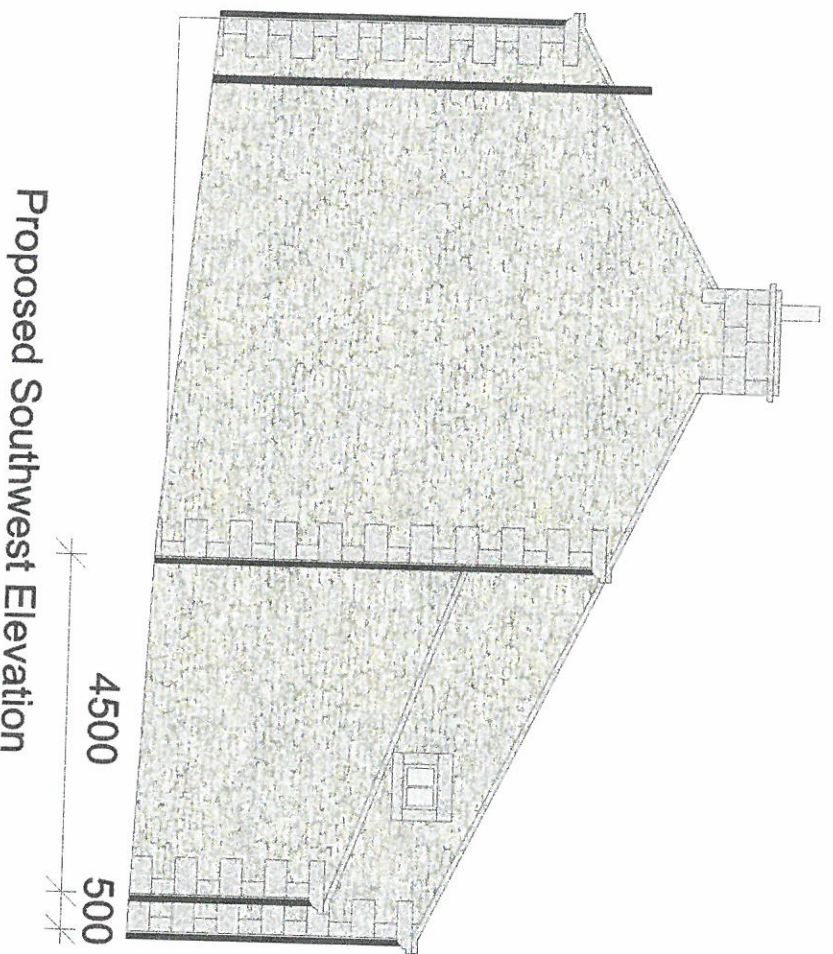


Proposed Southwest Elevation

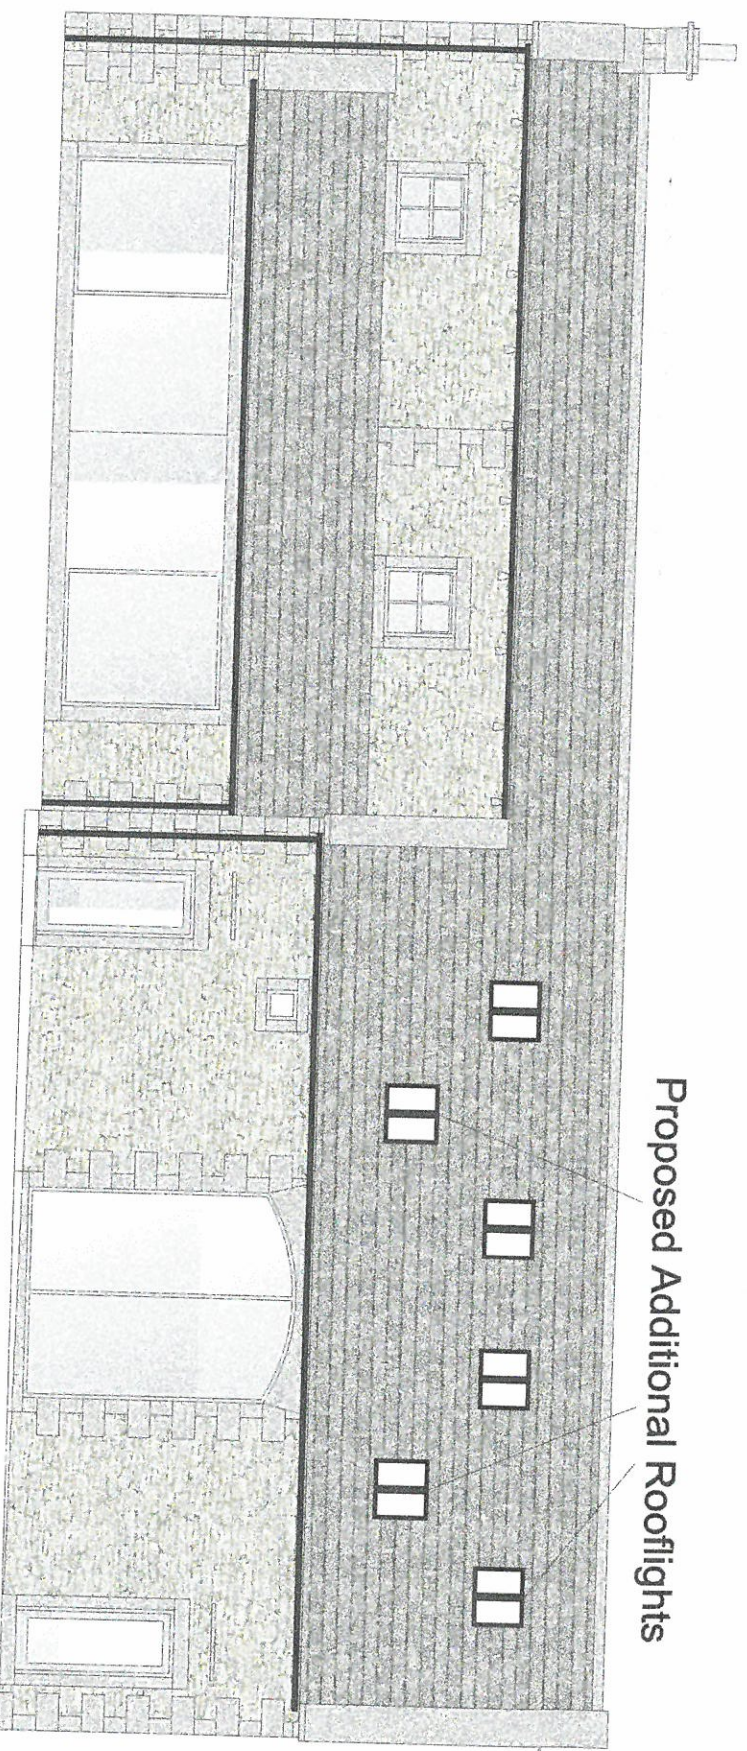

Proposed Southeast Elevation

320170466P

<p>Glend Farm, School Lane, Dalehead, Slaiburn, Clitheroe, BB7 4TS.</p>	<p>Drawing No: 311/c Scale: 1-100 @ A3</p>
--------------------------------------------------------------------------------------	---------------------------------------------------------

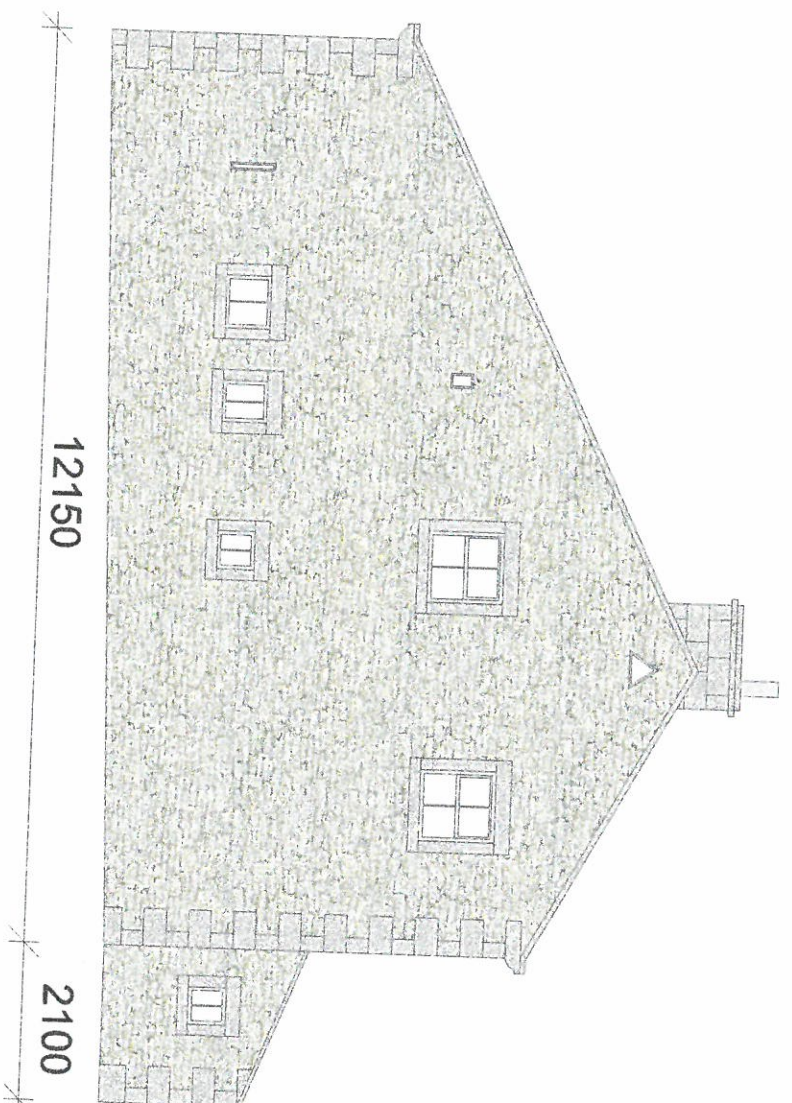

Planning Approved Northeast Elevation

320170466P





Planning Approved Northwest Elevation

Demolish Dilapidated Outbuilding
(Photos Attached) due to unsafe
state and settlement

Clend Farm, School Lane, Dalehead,
Slaidburn, Clitheroe, BB7 4TS.

Drawing No: 300/c
Scale: 1-100 @ A3

320170466P

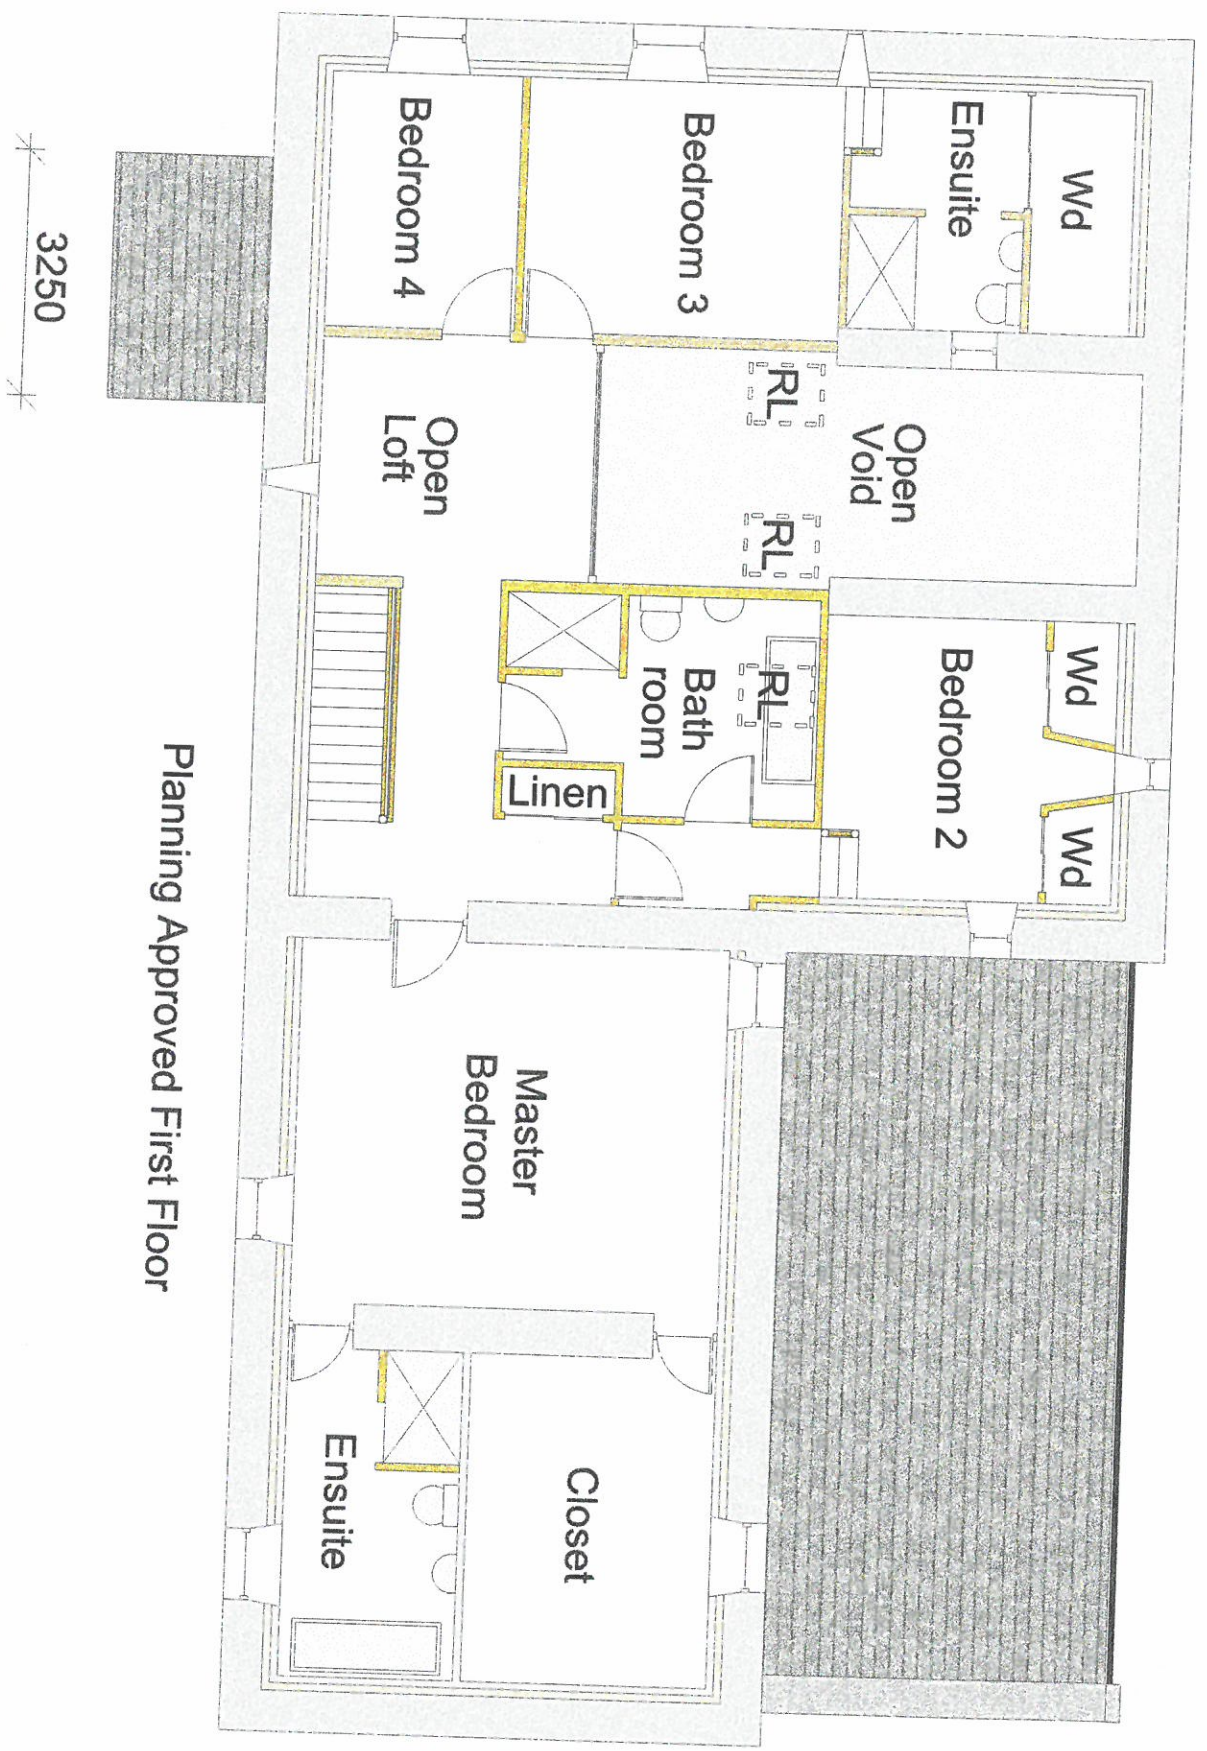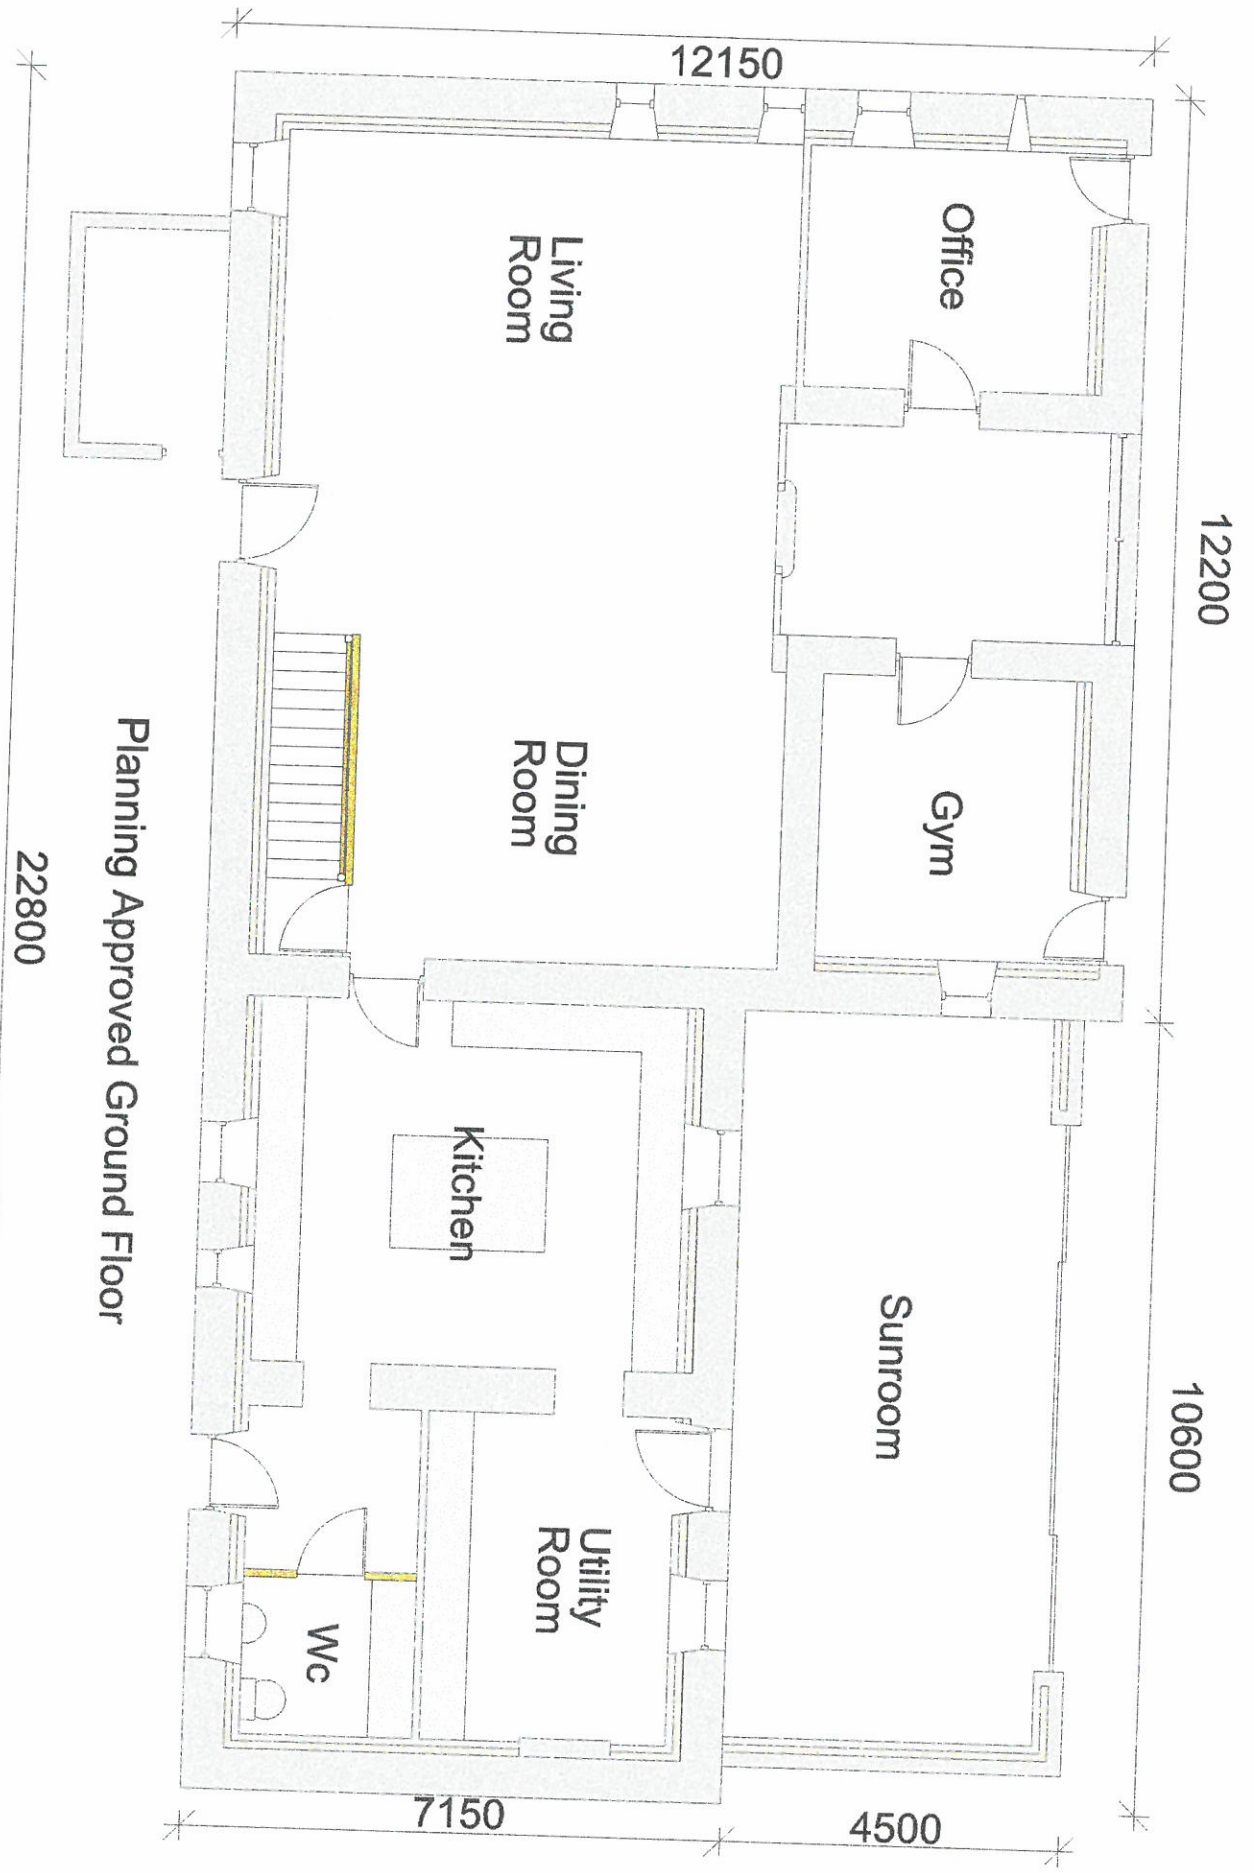

Clend Farm, School Lane, Dalehead,
 Slaidburn, Clitheroe, BB7 4TS.

Drawing No: 302/c
 Scale: 1-100 @ A3