


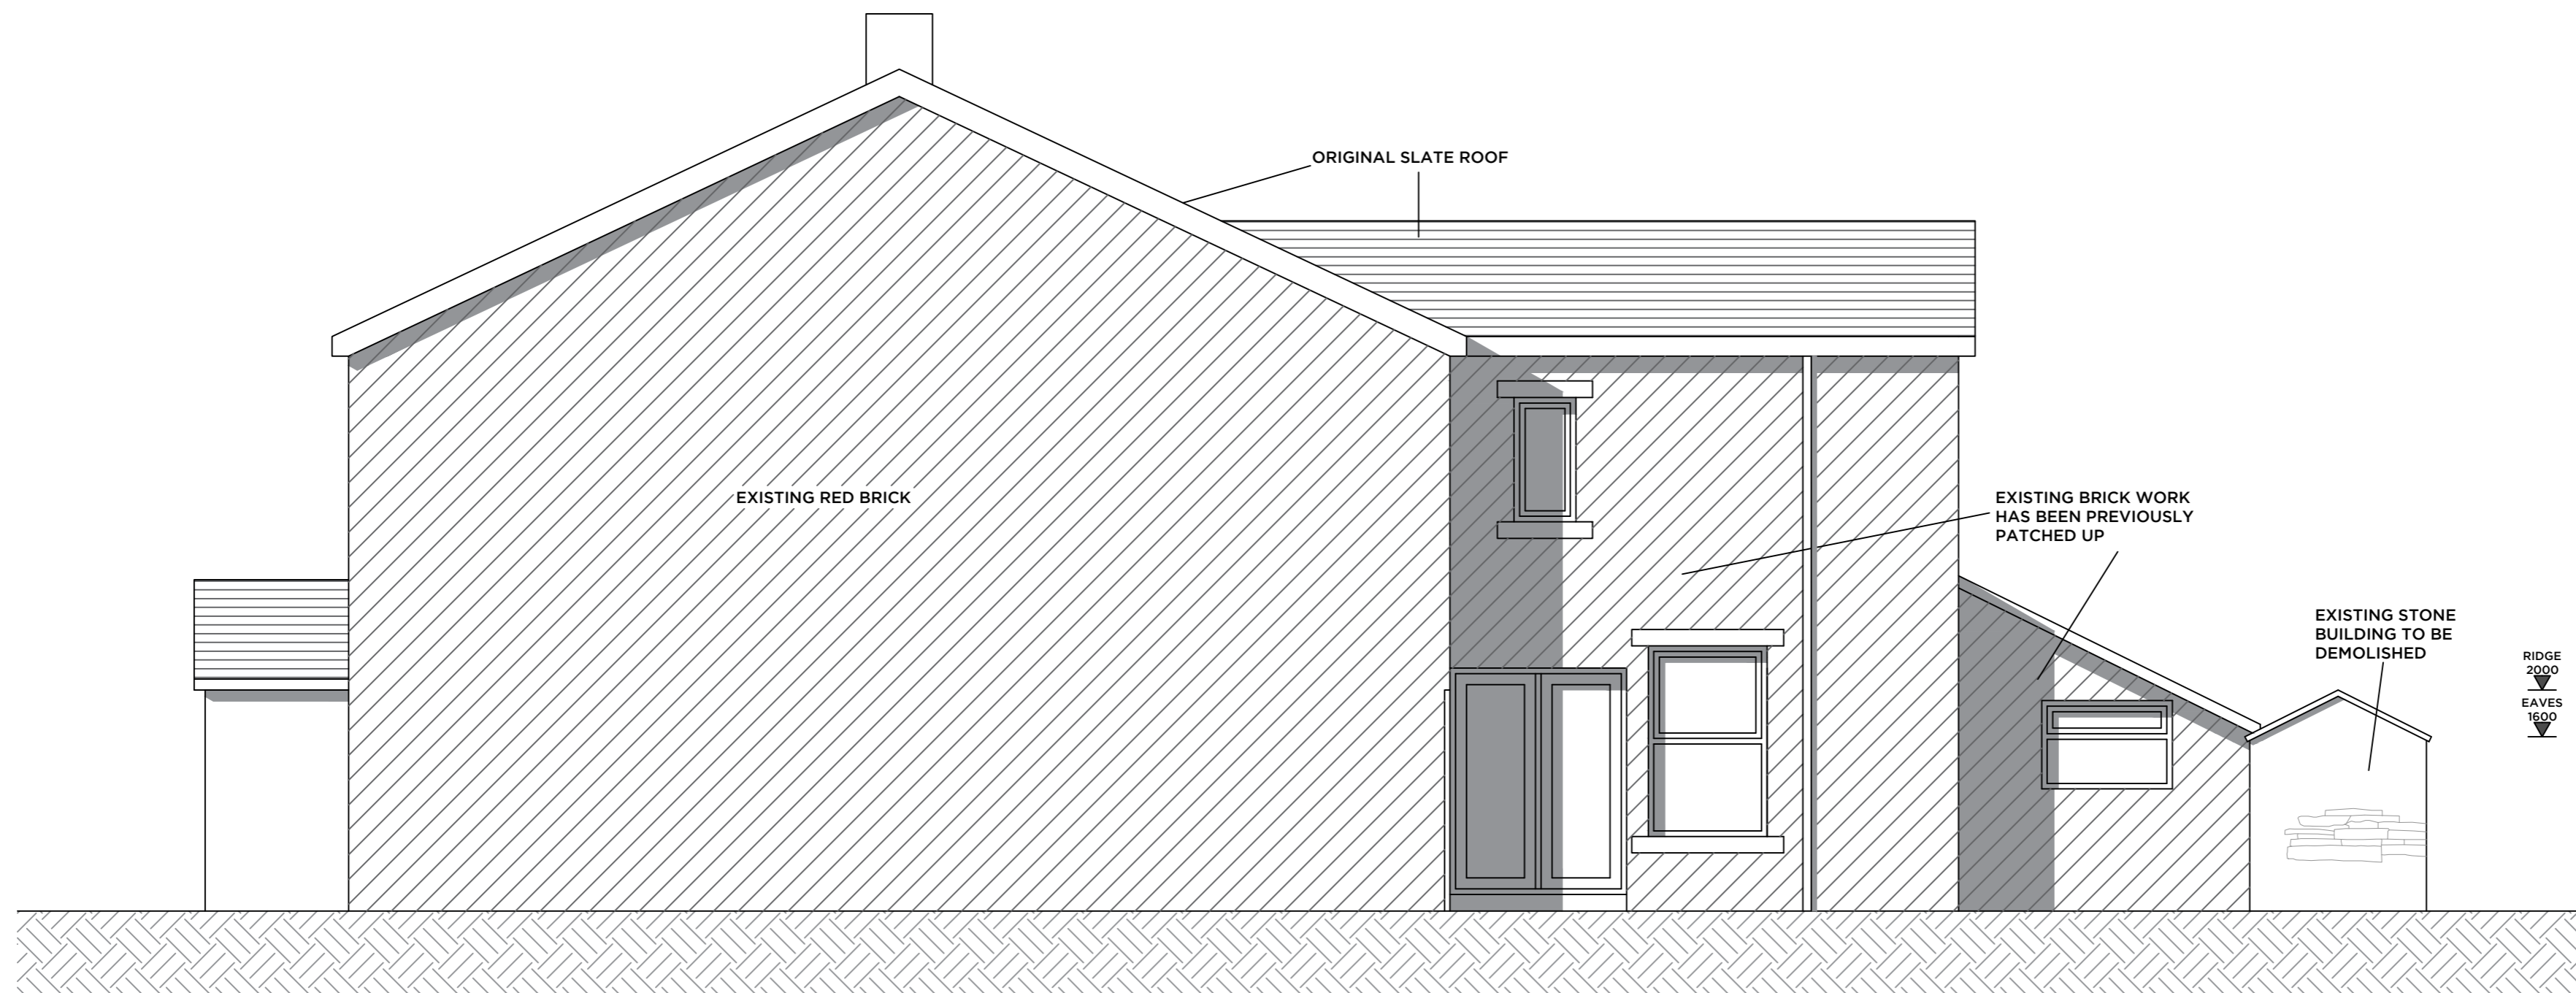

EXISTING NORTH ELEVATION



EXISTING EAST ELEVATION

notes:
 3 BROOKES LANE IS OF
 TOWNSCAPE MERIT
 PROPOSED WORK TO INCLUDE A
 NEW K-REND FULL HEIGHT FINISH
 TO THE REAR WING OF THE
 PROPERTY
 COLOUR TO BE AGREED
 REAR STONE OUTBUILDING TO BE
 DEMOLISHED
 NEW 1.8M HIGH STONE WALL TO
 REPLACE THE EXISTING WOODEN
 FENCE AT THE REAR OF THE
 PROPERTY

Peter Hitchen
 Architects

title:
 PROPOSED EXTERNAL ALTERATIONS,
 3 BROOKES LANE, WHALLEY, BB7
 9RG

client:
 KATE BANCROFT

drawing title:
 EXISTING ELEVATIONS

scale:
 1:50 @ A2

drawn: DS checked: PH

date:
 24 / 05 / 2017

project no. PHA/097 dig. no. 100 rev.