


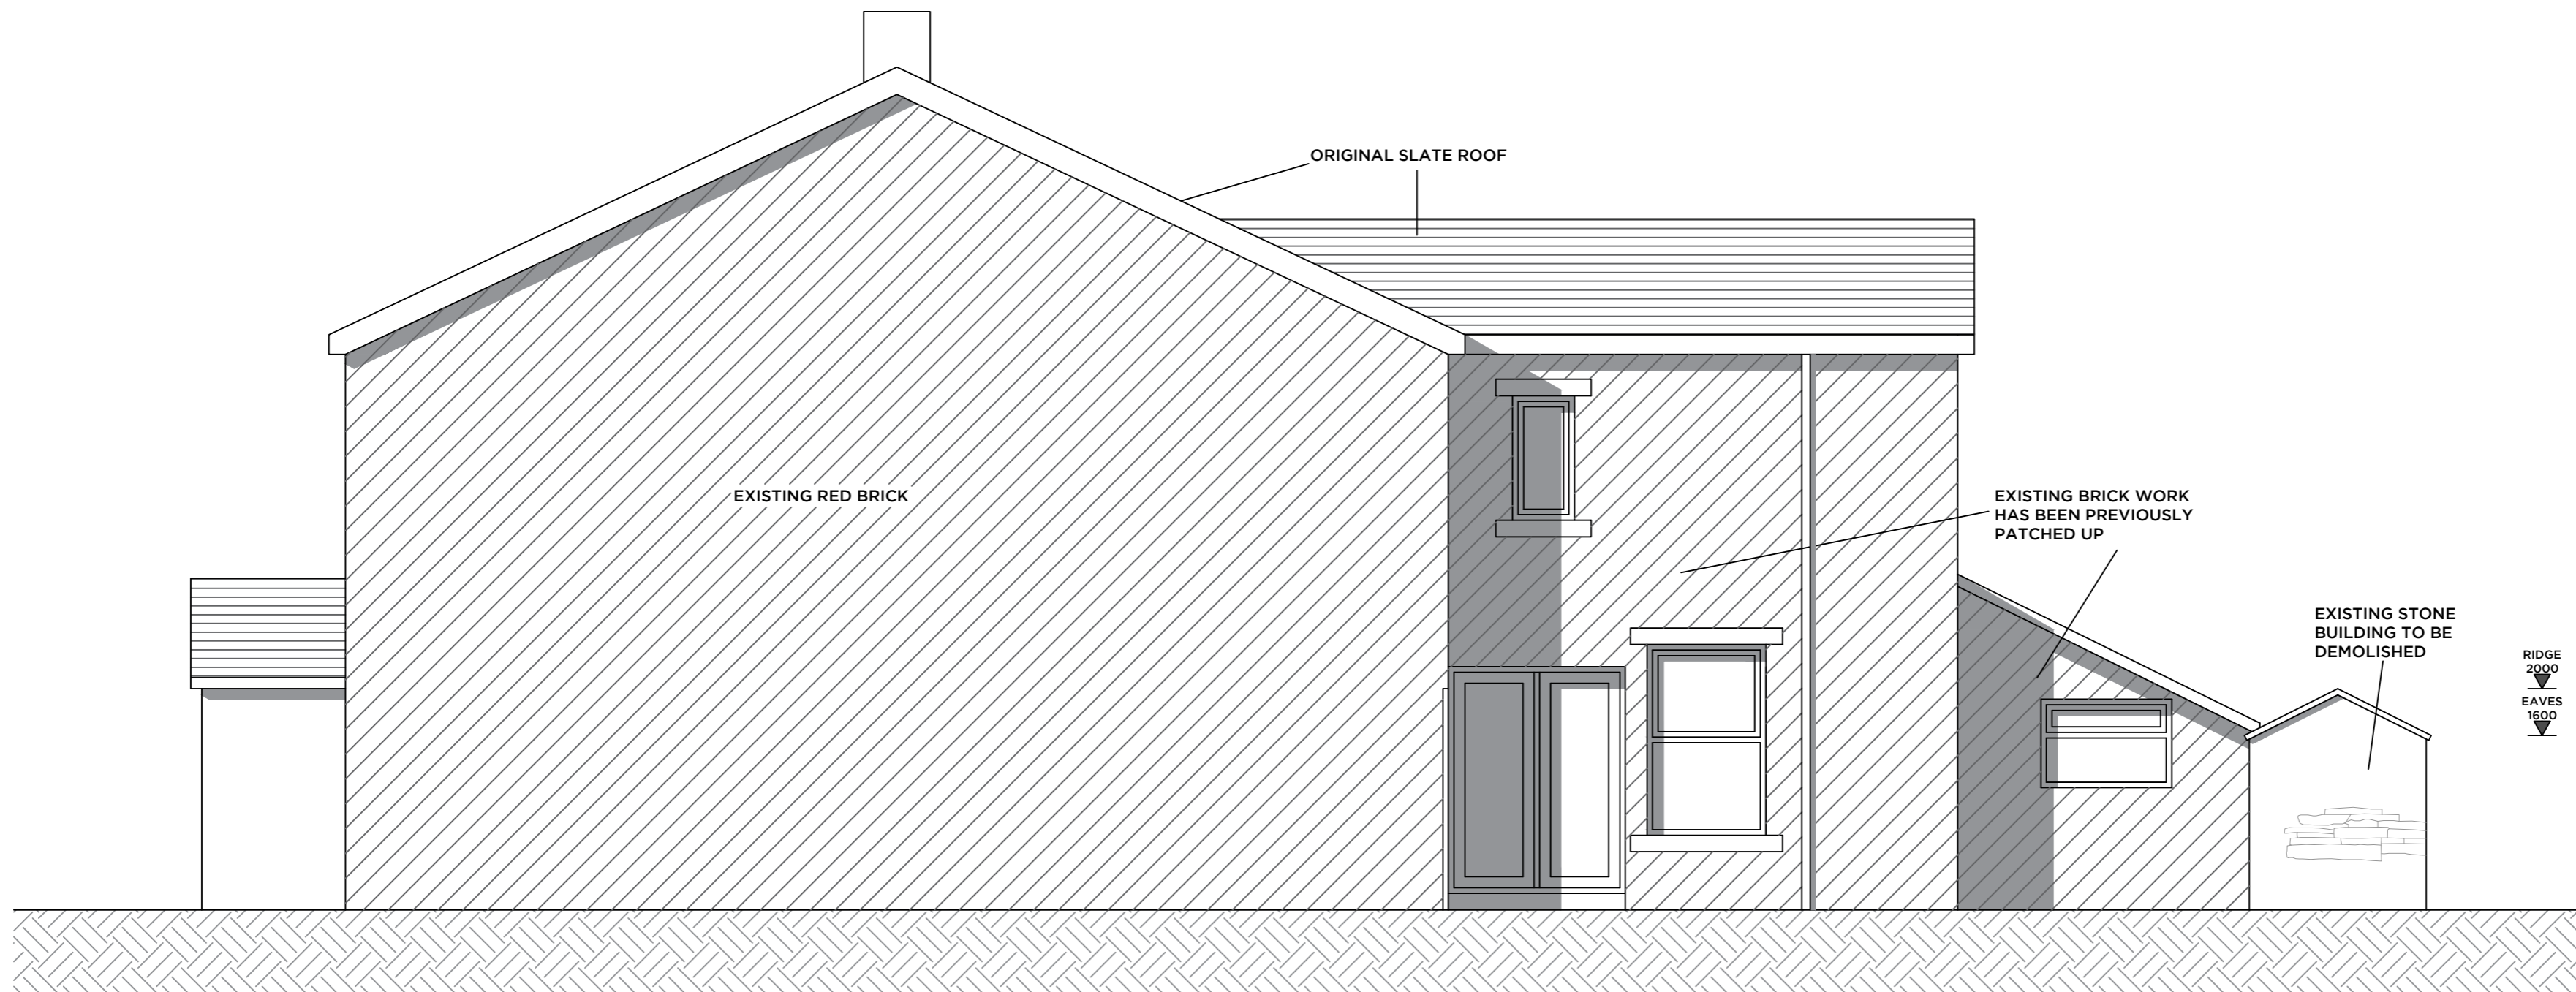

**EXISTING NORTH ELEVATION**



**EXISTING EAST ELEVATION**

notes:  
**3 BROOKES LANE IS OF TOWNSCAPE MERIT**  
 PROPOSED WORK TO INCLUDE THE DEMOLITION OF REAR STONE OUTBUILDING  
 NEW 1.8M HIGH TIMBER FENCE PANELS TO REPLACE THE EXISTING WOODEN FENCE AT THE REAR OF THE PROPERTY

**Peter Hitchen**  
 Architects

title:  
 PROPOSED EXTERNAL ALTERATIONS,  
 3 BROOKES LANE, WHALLEY, BB7 9RG

client:  
 KATE BANCROFT

drawing title:  
 EXISTING ELEVATIONS

scale:  
 1:50 @ A2

drawn: DS checked: PH

date:  
 04 / 08 / 2017

project no. PHA/097 dig. no. 100 rev.