


PROPOSED NORTH ELEVATION

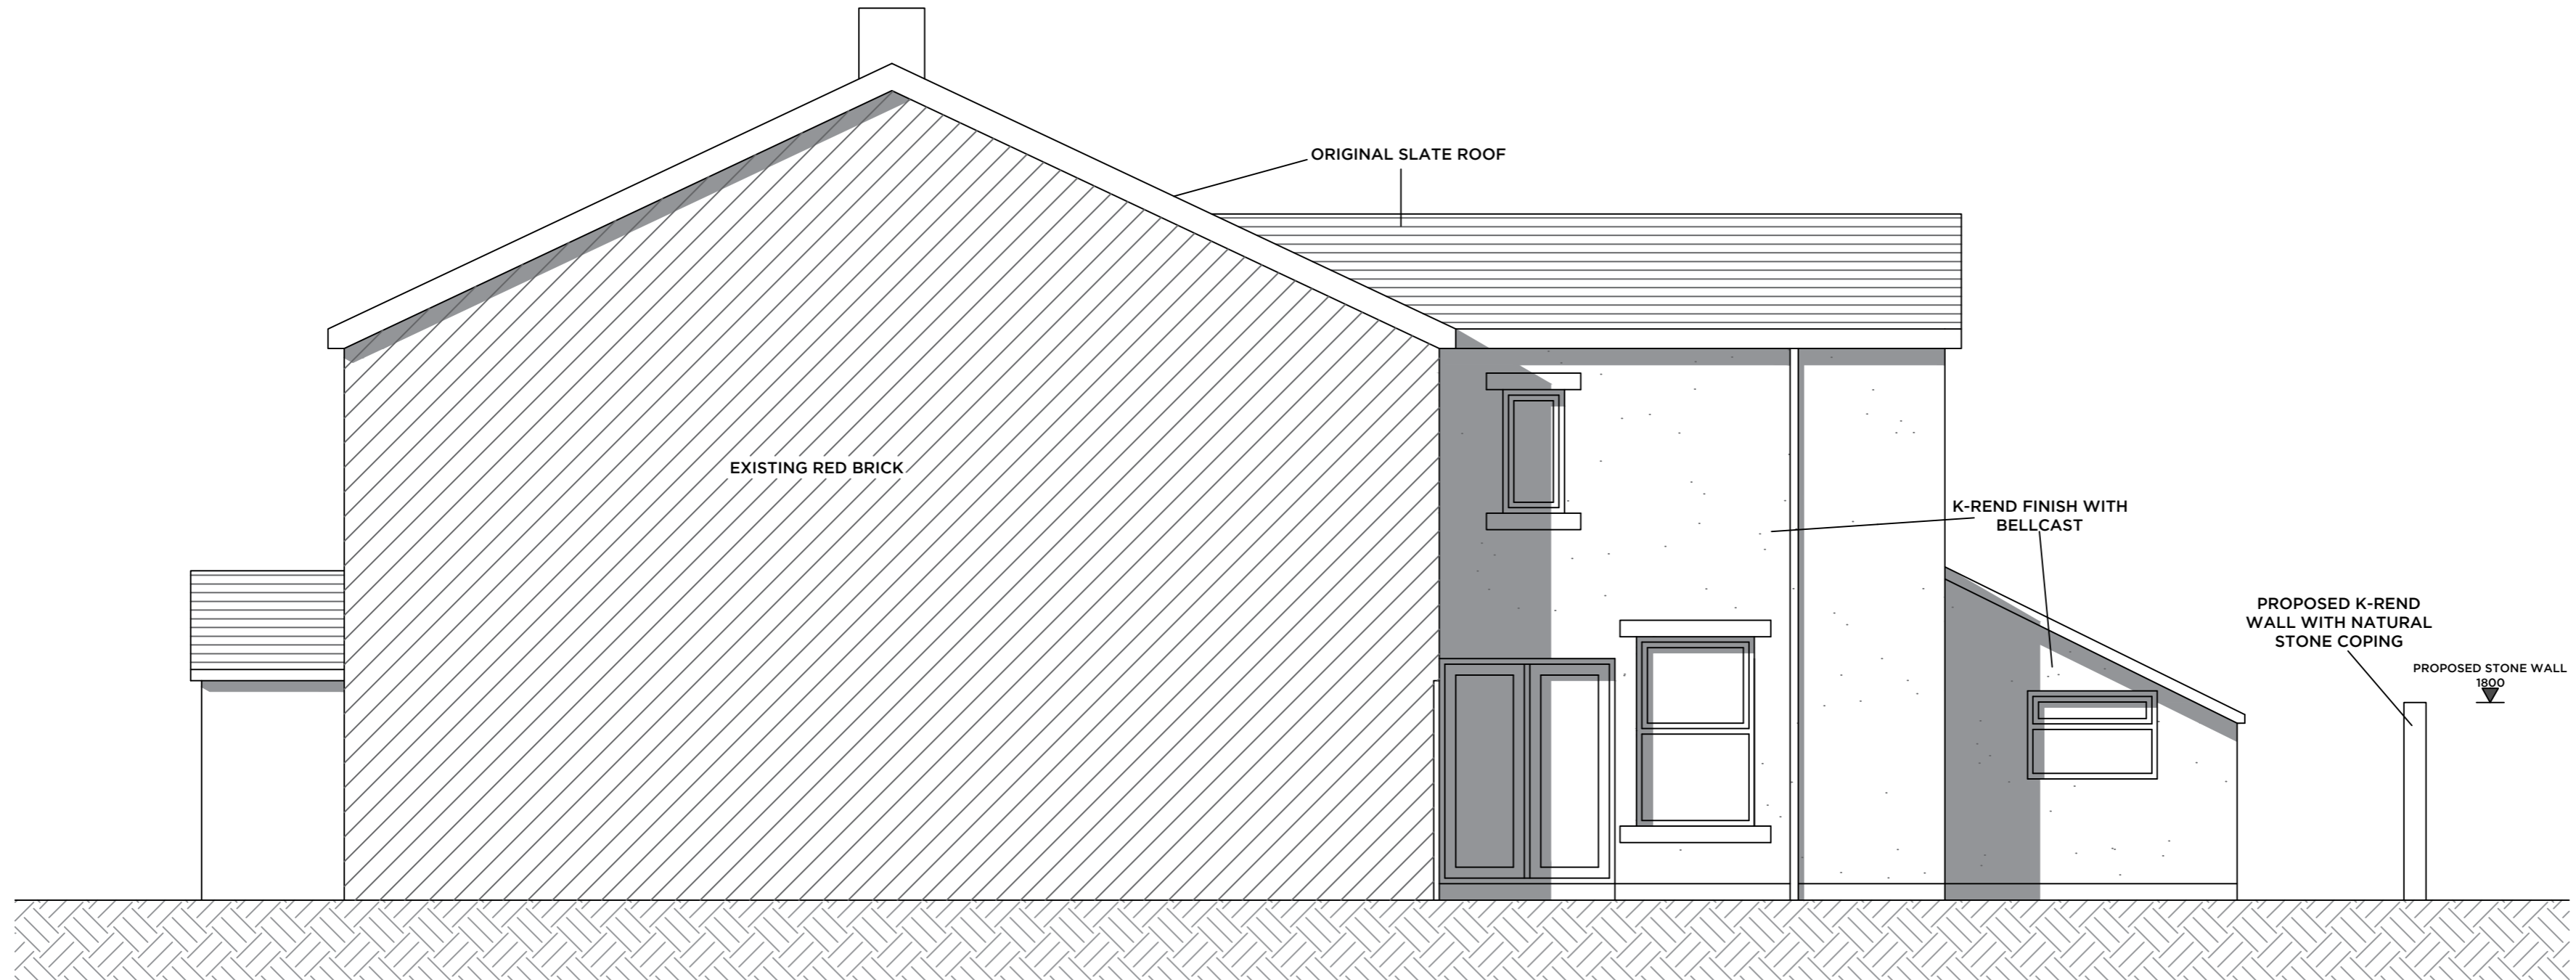

PROPOSED EAST ELEVATION

notes:

3 BROOKES LANE IS OF TOWNSCAPE MERIT

PROPOSED WORK TO INCLUDE A NEW K-REND FULL HEIGHT FINISH TO THE REAR WING OF THE PROPERTY

COLOUR TO BE AGREED

REAR STONE OUTBUILDING TO BE DEMOLISHED

NEW 1.8M HIGH STONE WALL TO REPLACE THE EXISTING WOODEN FENCE AT THE REAR OF THE PROPERTY

Peter Hitchen
Architects

title:
PROPOSED EXTERNAL ALTERATIONS,
3 BROOKES LANE, WHALLEY, BB7
9RG

client:
KATE BANCROFT

drawing title:
PROPOSED ELEVATIONS

scale:
1:50 @ A2

drawn: DS checked: PH

date:
24 / 05 / 2017

project no. PHA/097 dig. no. 100 rev.