


PROPOSED NORTH ELEVATION

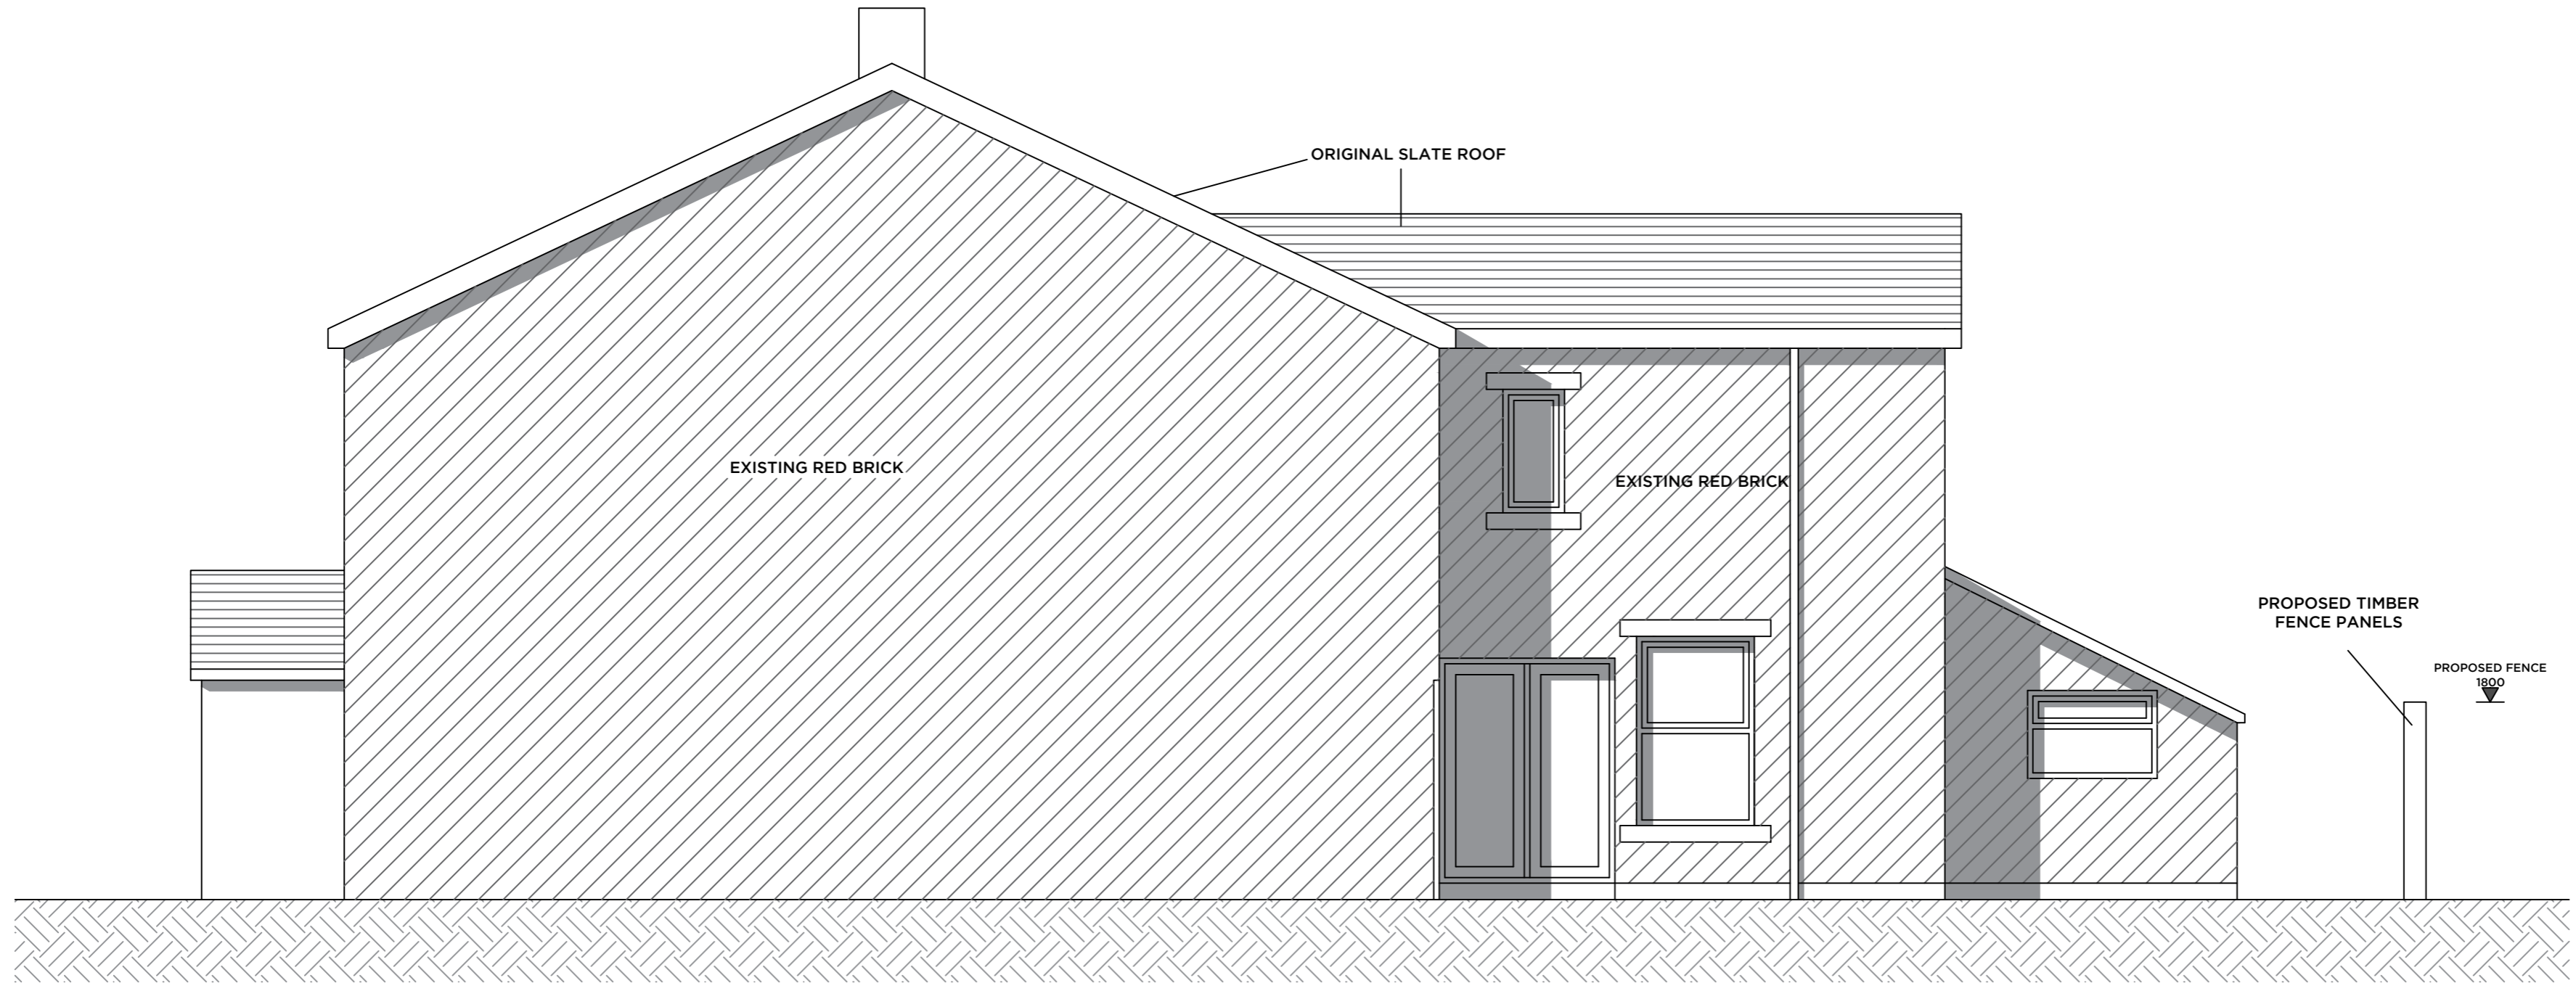

PROPOSED EAST ELEVATION

notes:
3 BROOKES LANE IS OF TOWNSCAPE MERIT
 PROPOSED WORK TO INCLUDE THE DEMOLITION OF REAR STONE OUTBUILDING
 NEW 1.8M HIGH TIMBER FENCE PANELS TO REPLACE THE EXISTING WOODEN FENCE AT THE REAR OF THE PROPERTY

Peter Hitchen
 Architects

title:
**PROPOSED EXTERNAL ALTERATIONS,
 3 BROOKES LANE, WHALLEY, BB7 9RG**

client:
KATE BANCROFT

drawing title:
PROPOSED ELEVATIONS

scale:
1:50 @ A2

drawn: **DS** checked: **PH**

date:
04 / 08 / 2017

project no. **PHA/097** dig. no. **100** rev.