


front elevation

side elevation

rear elevation

0 1 2 3 4 5 6
SCALE IN METRES @ 1:100

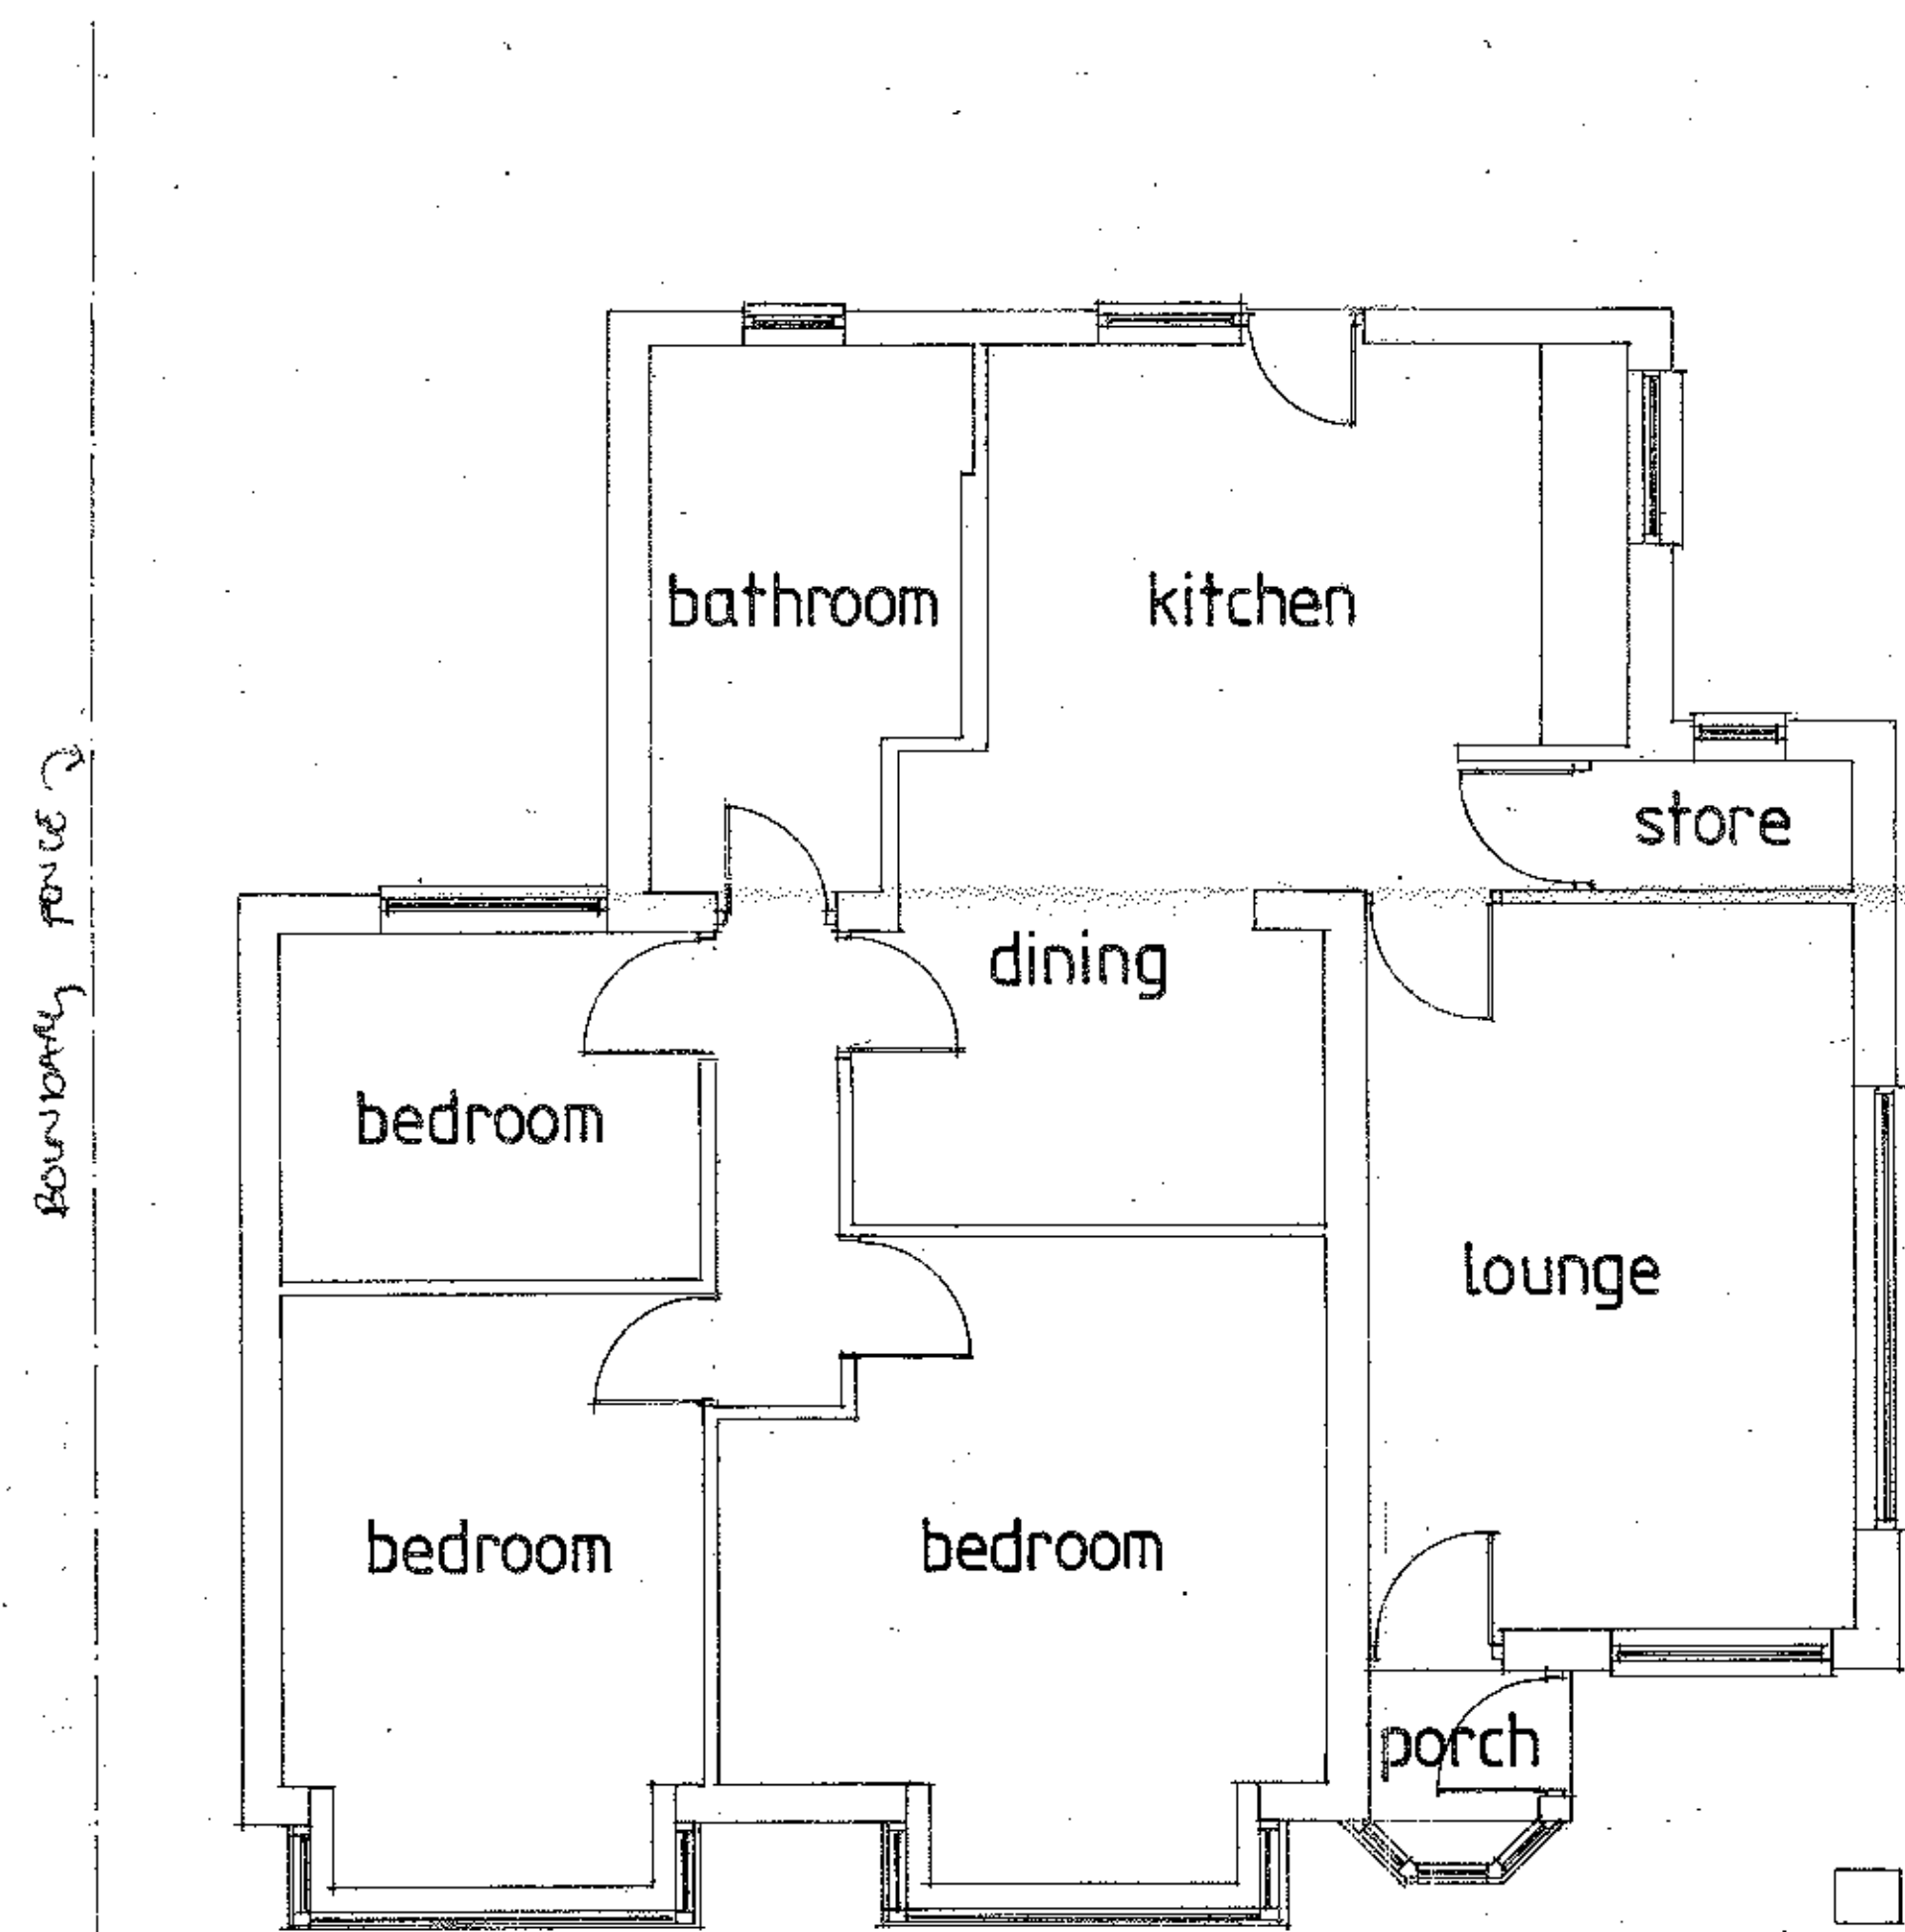

PLAN

0 1 2 3 4 5
SCALE IN METRES @ 1:50

DRAWN BY - PETER J. HOLGATE.


EXISTING PLANS

PROPOSED ALTERATIONS at 'SOUTH VIEW' · HIGHER RAMSGREAVE ROAD · BLACKBURN for Mr. W. HOWARTH


(A1)

Beardwood Design Ltd
14 Wyckollars Road Blackburn Lancs BB2 7AZ
Telephone 01254 676778


date	december 2016
scale	1:50, 1:100
ref.no.	16/2247/1(S)

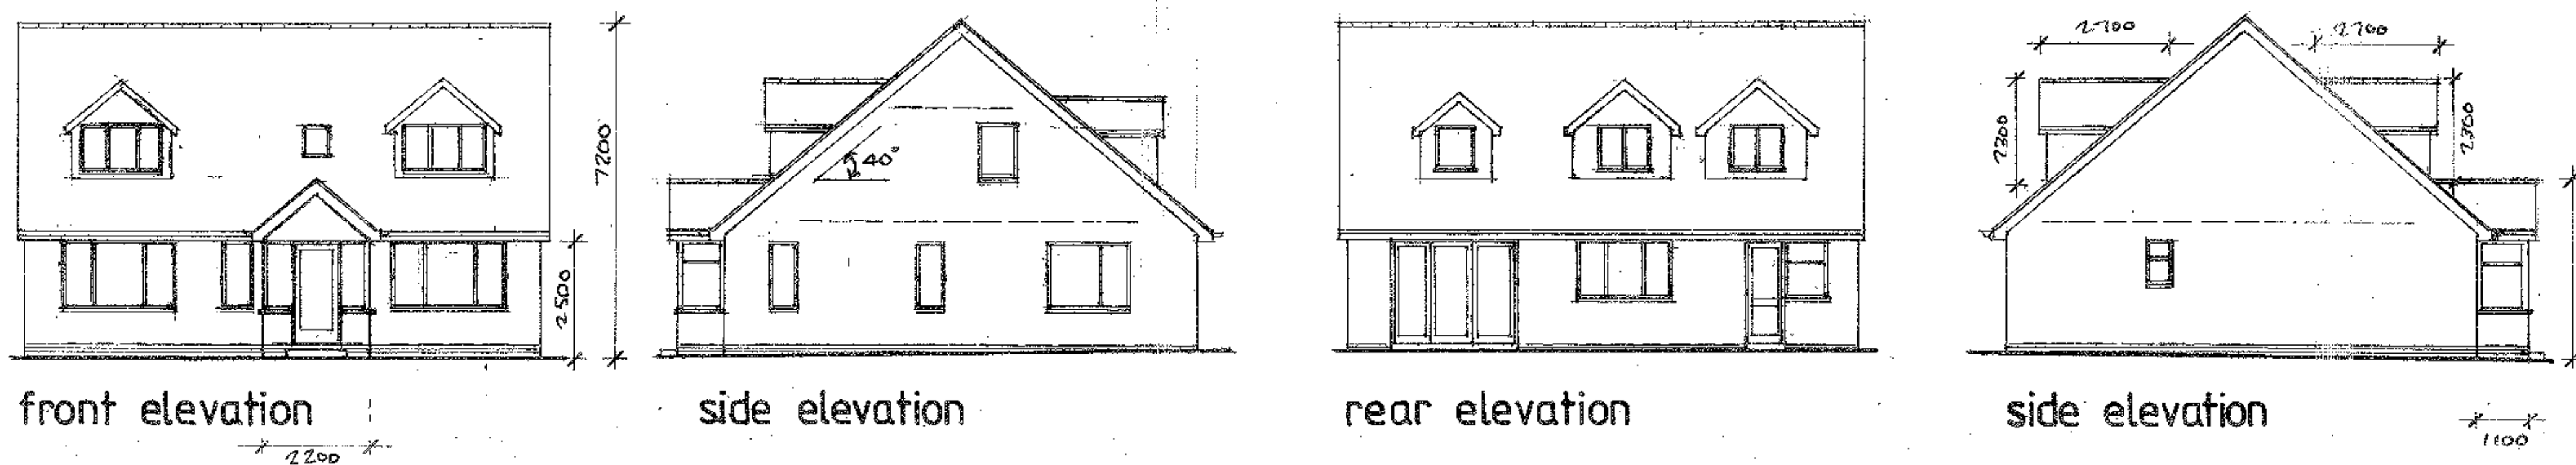

0 1 2 3 4 5 6
SCALE IN METRES @ 1:100

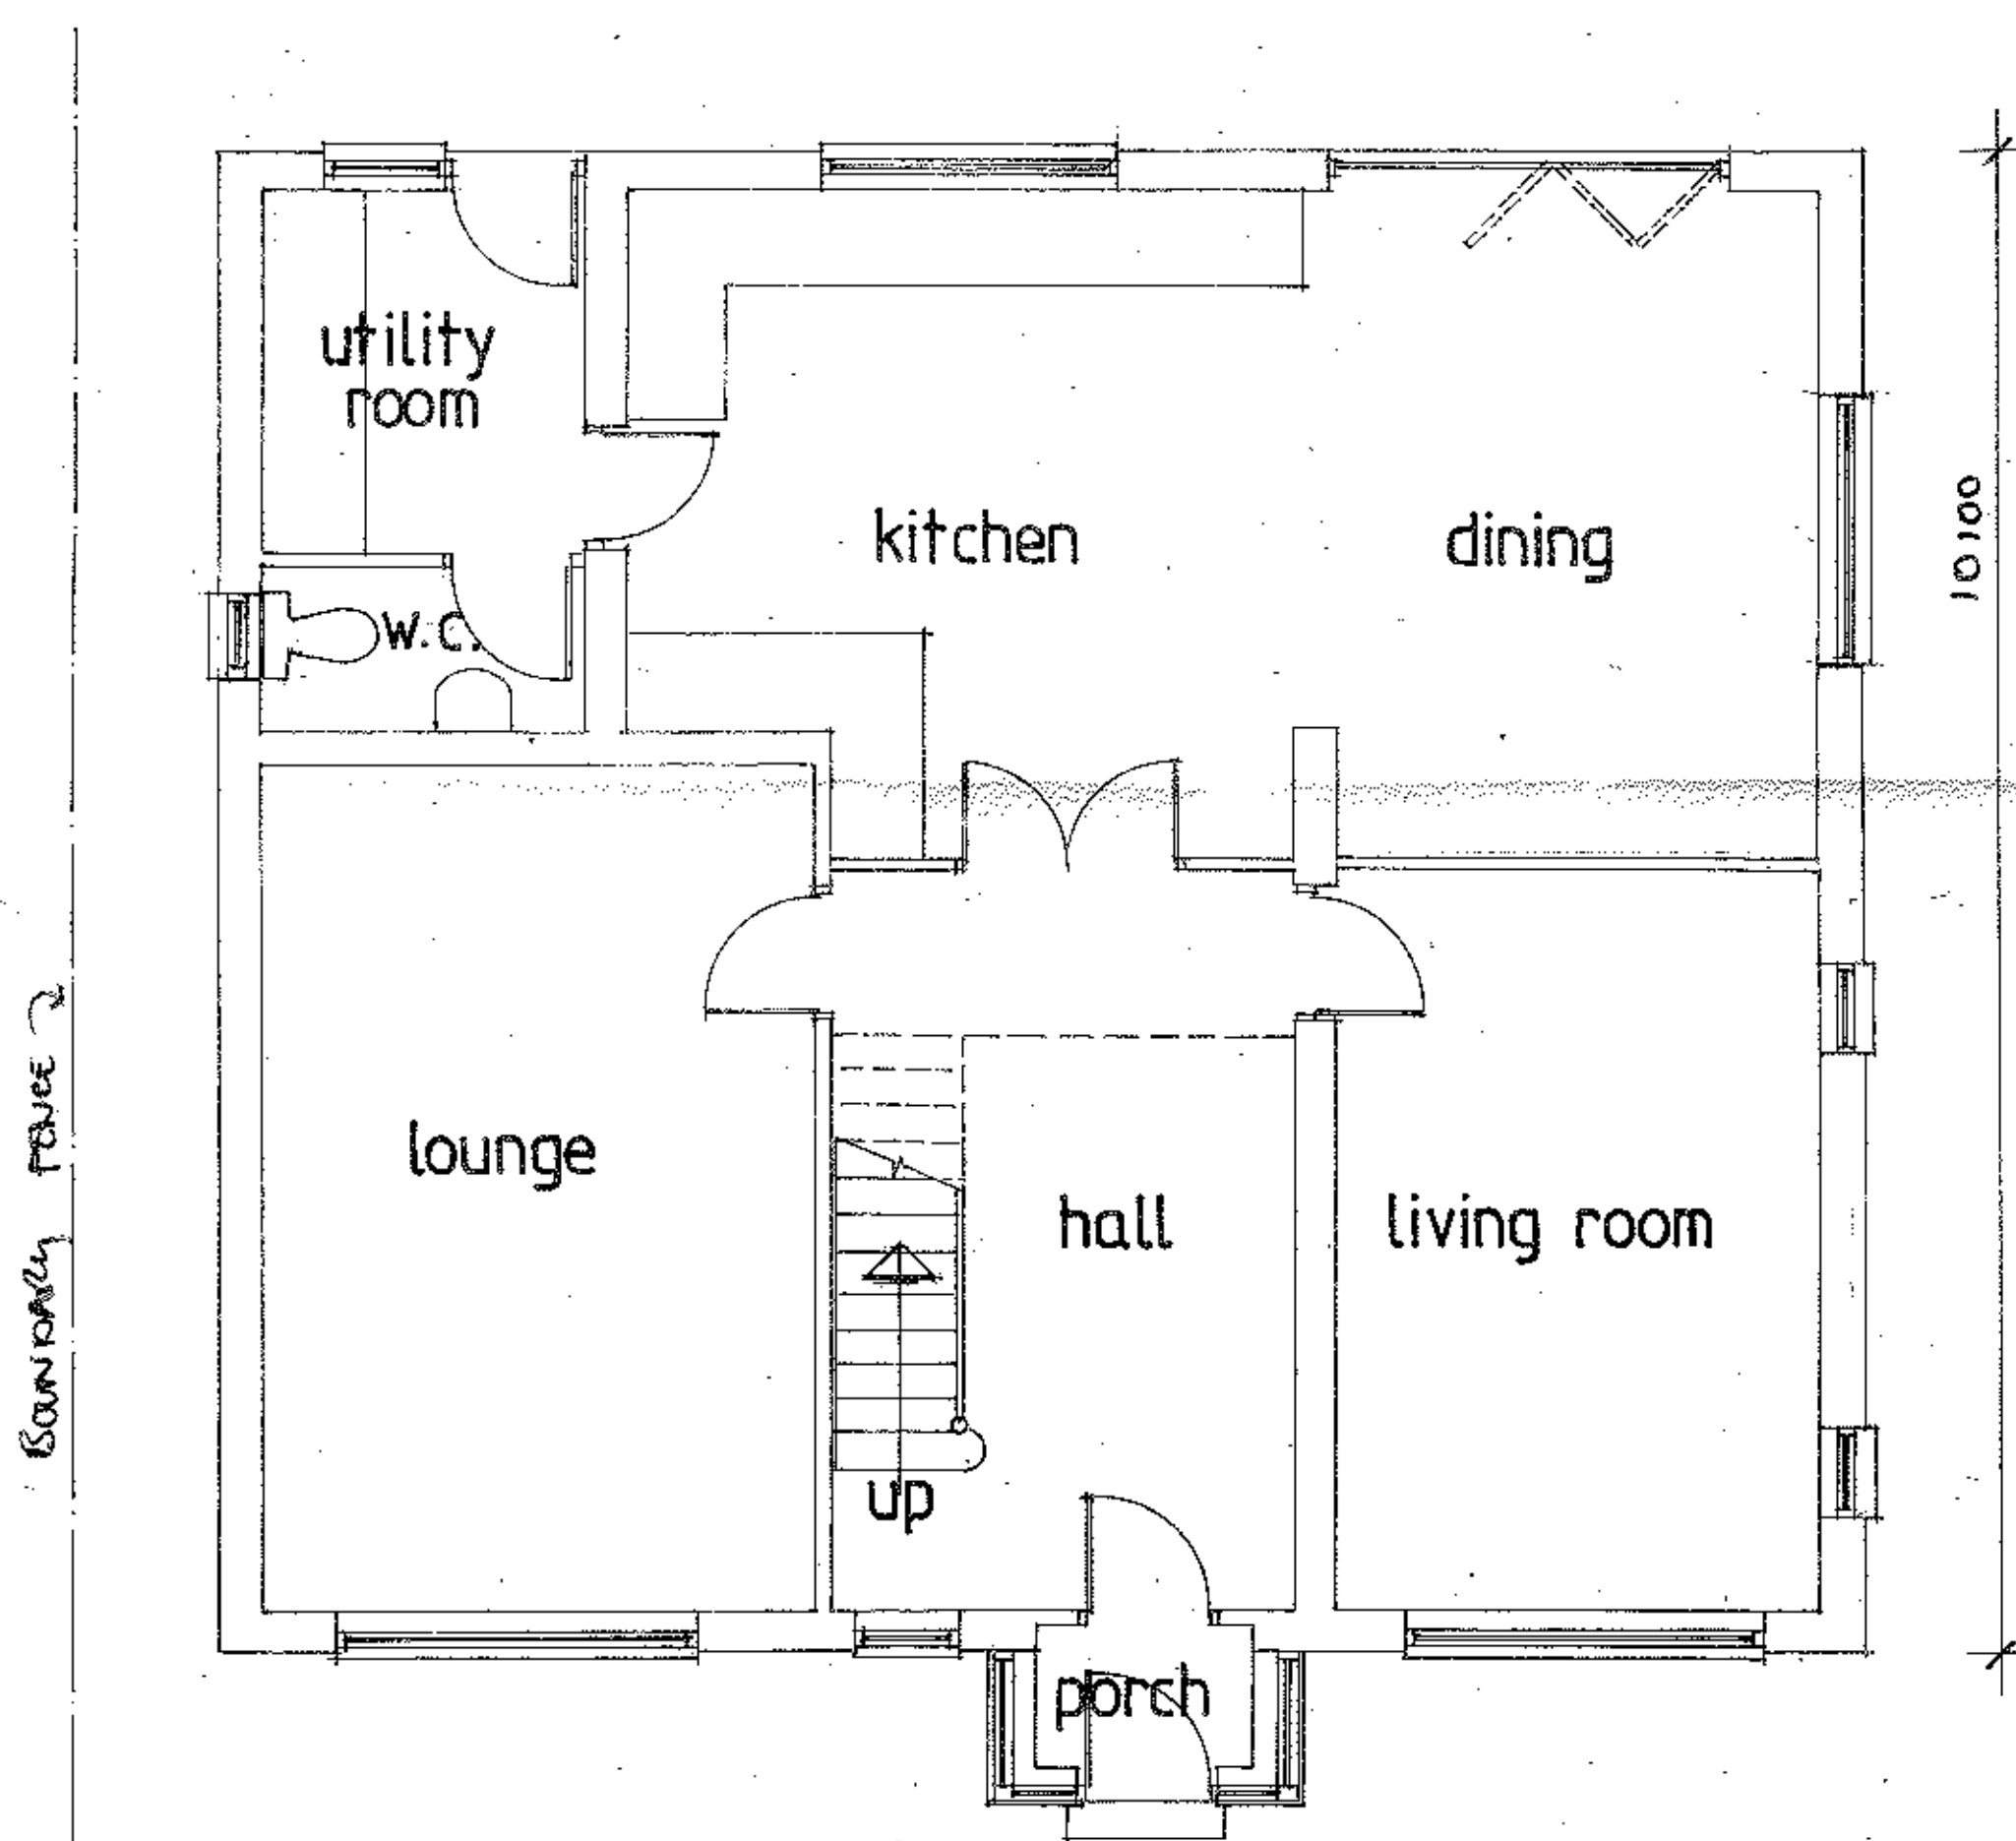

GROUND FLOOR PLAN

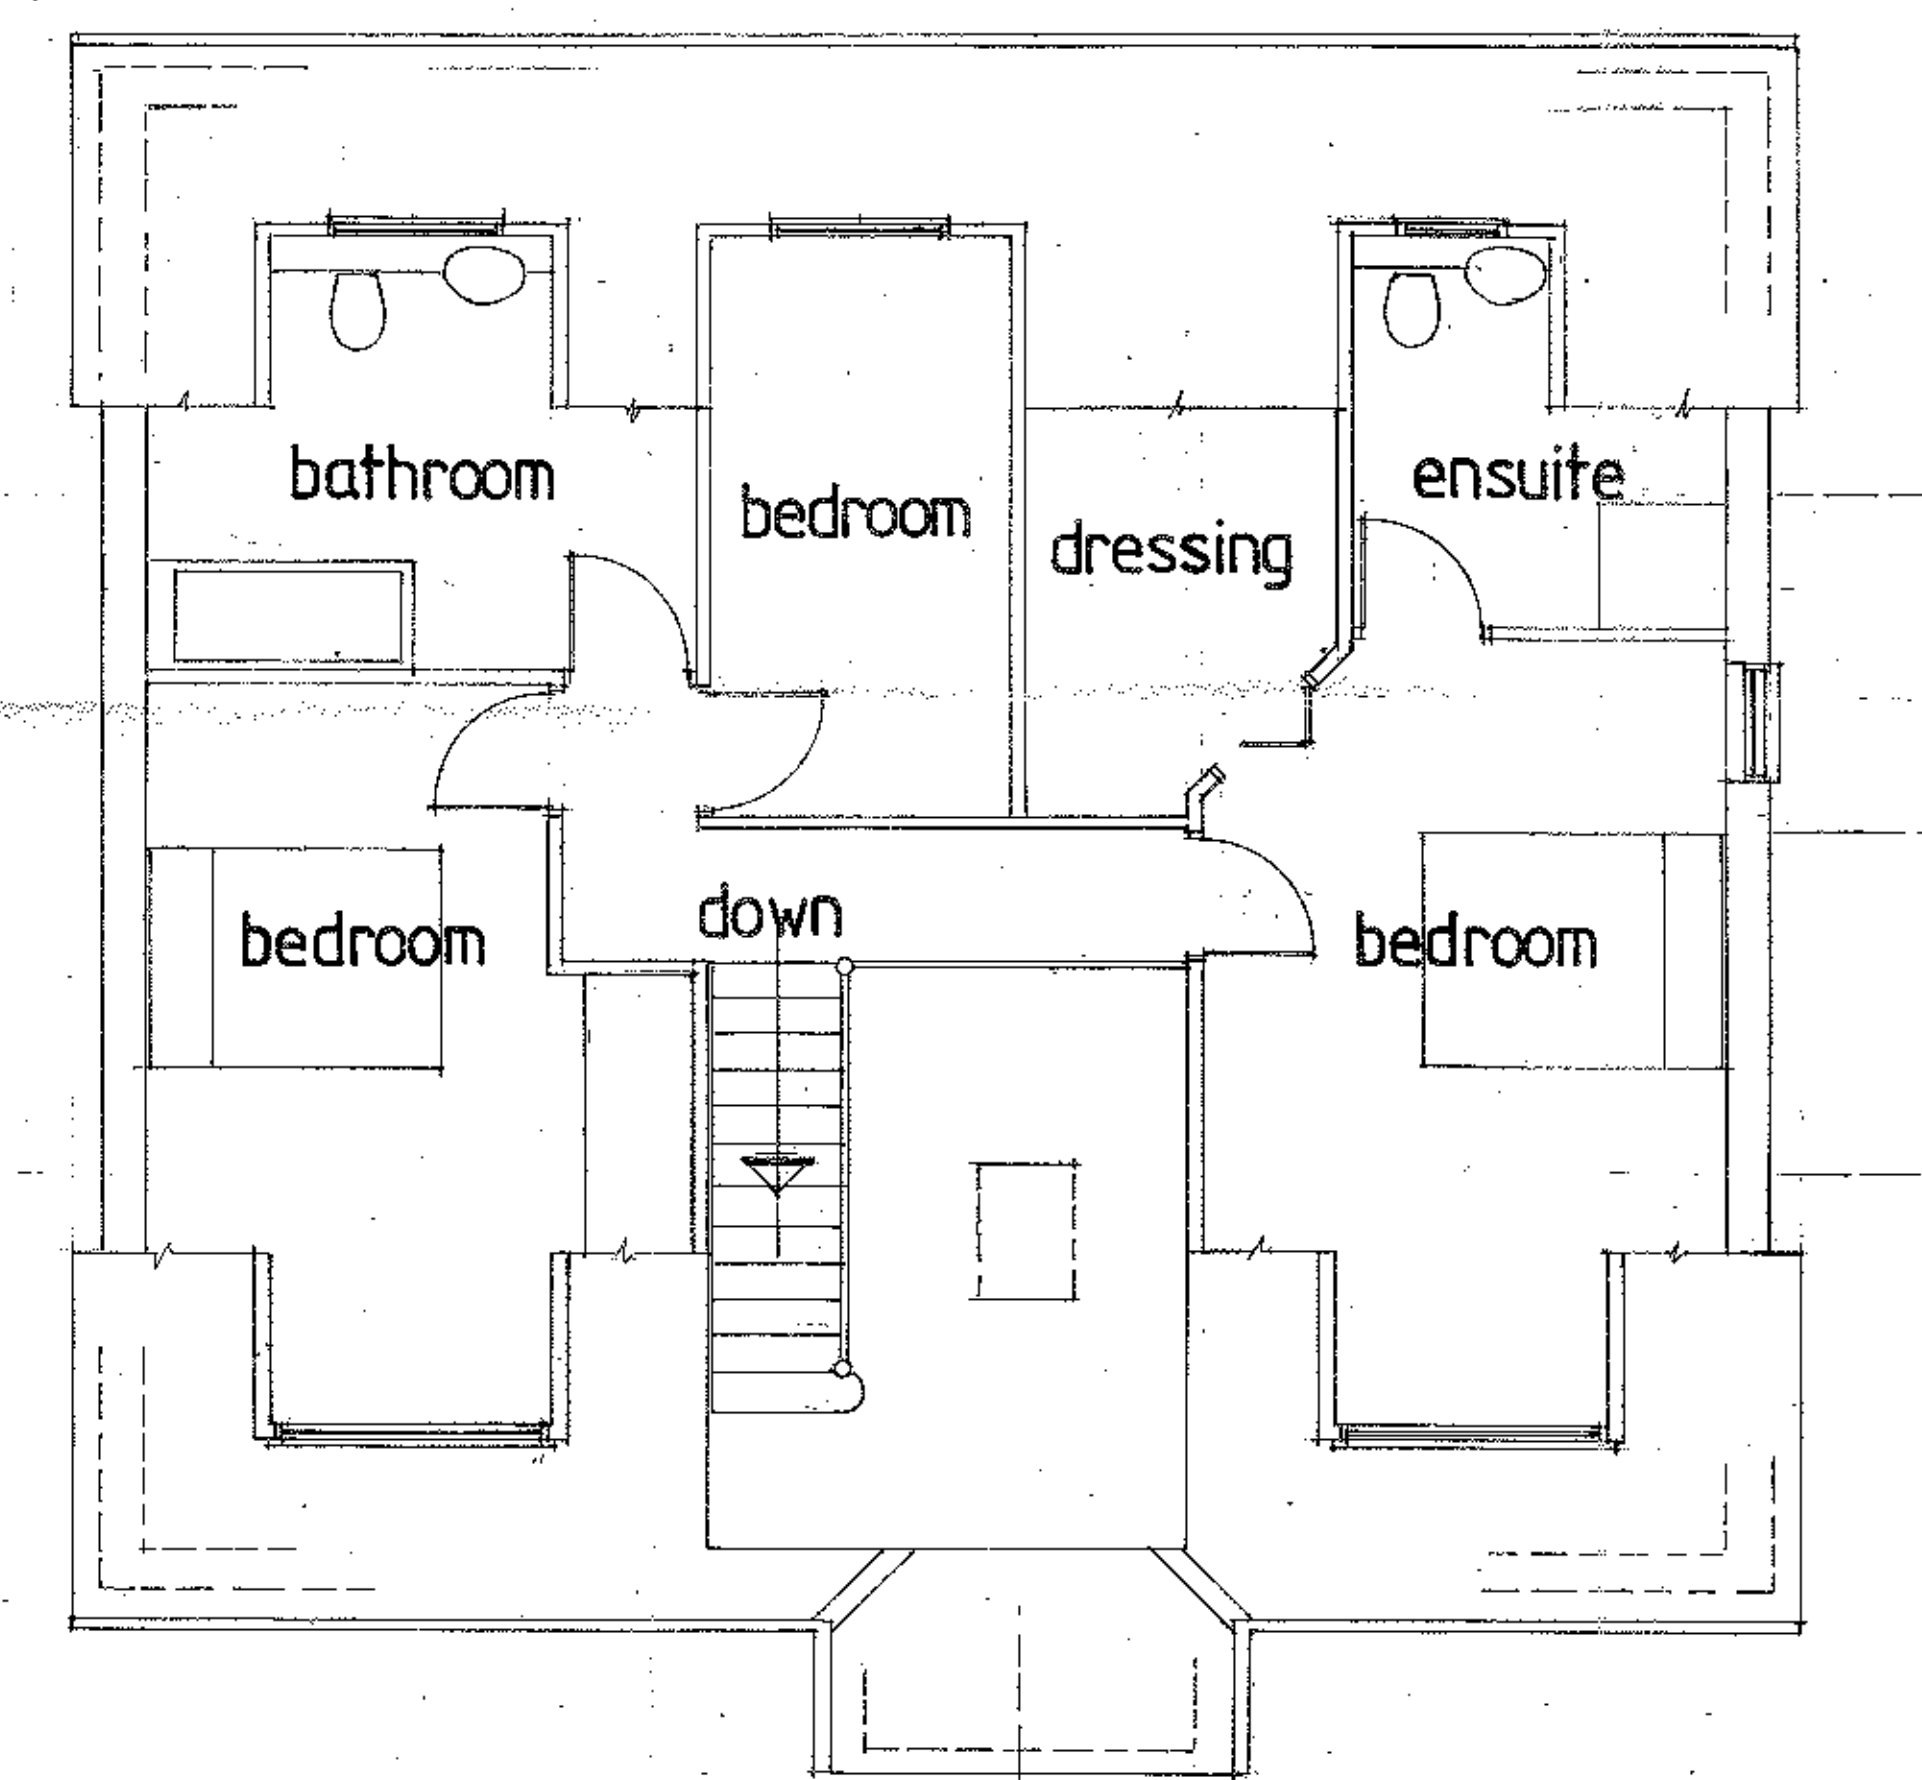

FIRST FLOOR PLAN

0 1 2 3 4 5
SCALE IN METRES @ 1:50

DRAWN BY - PETER J. HOLGATE.