




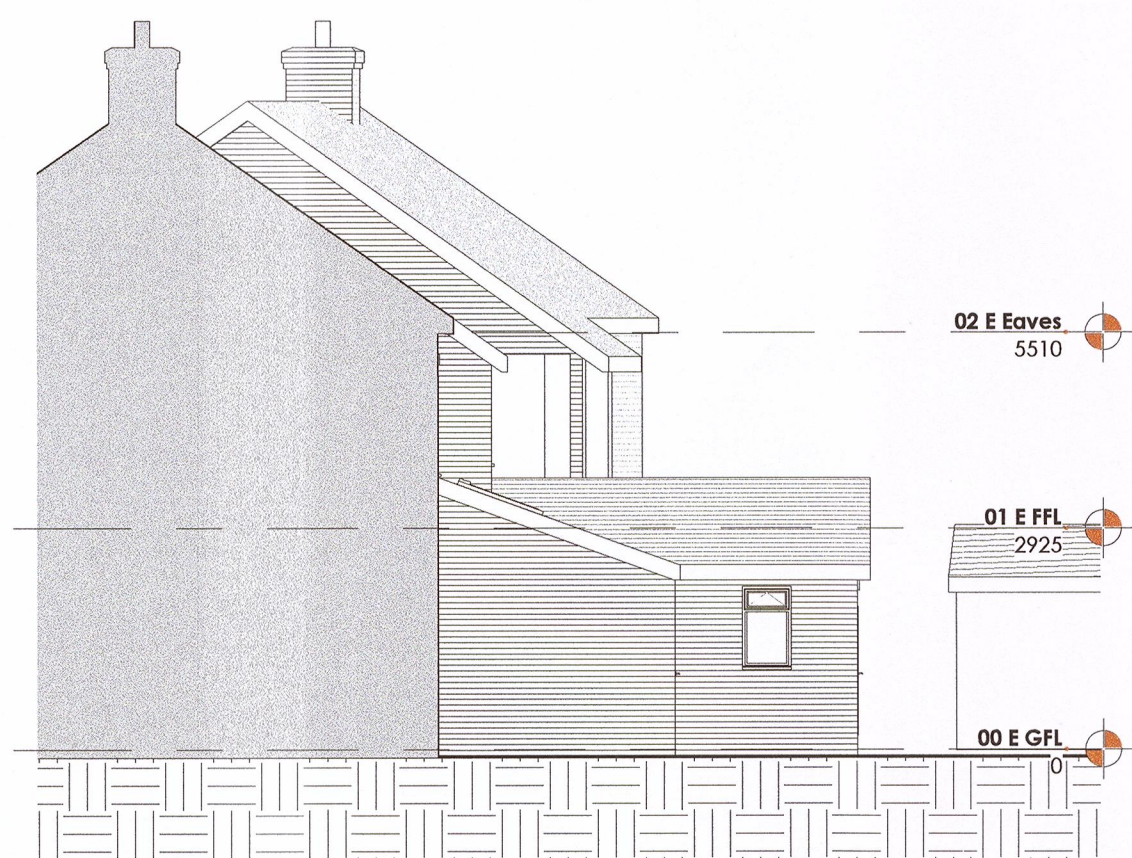


**E1 Existing Side (south) Elevation**  
1 : 100 G0195

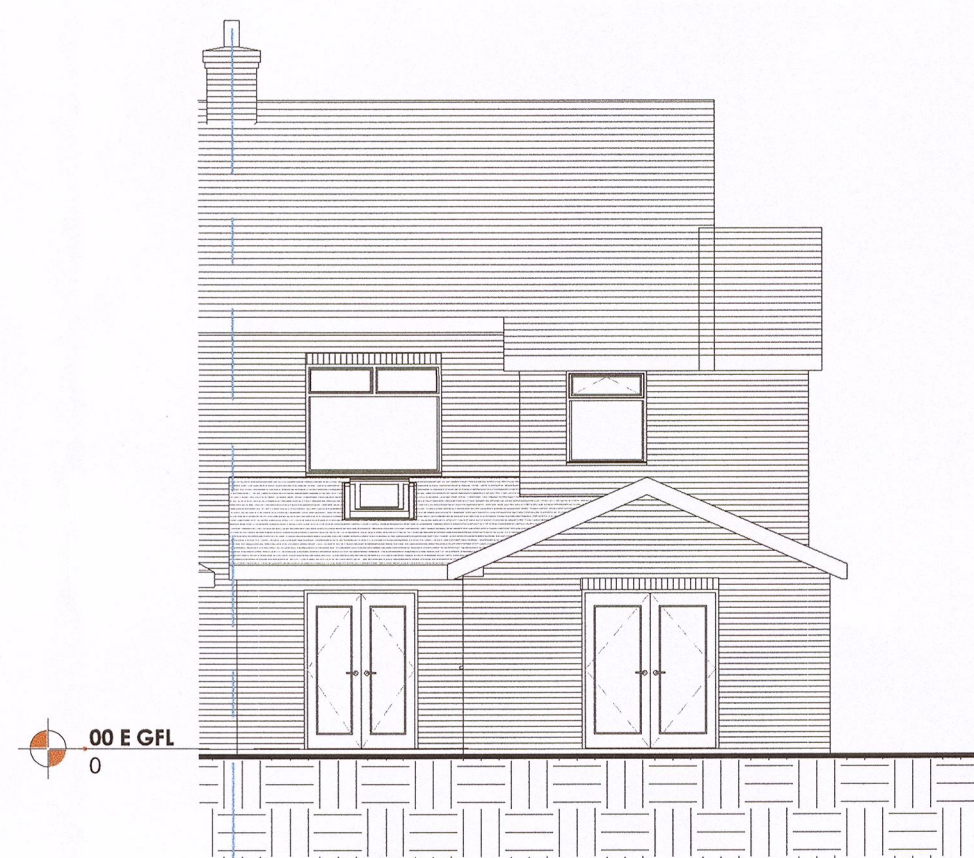

**E2 Existing Rear (east) Elevation**  
1 : 100 G0195

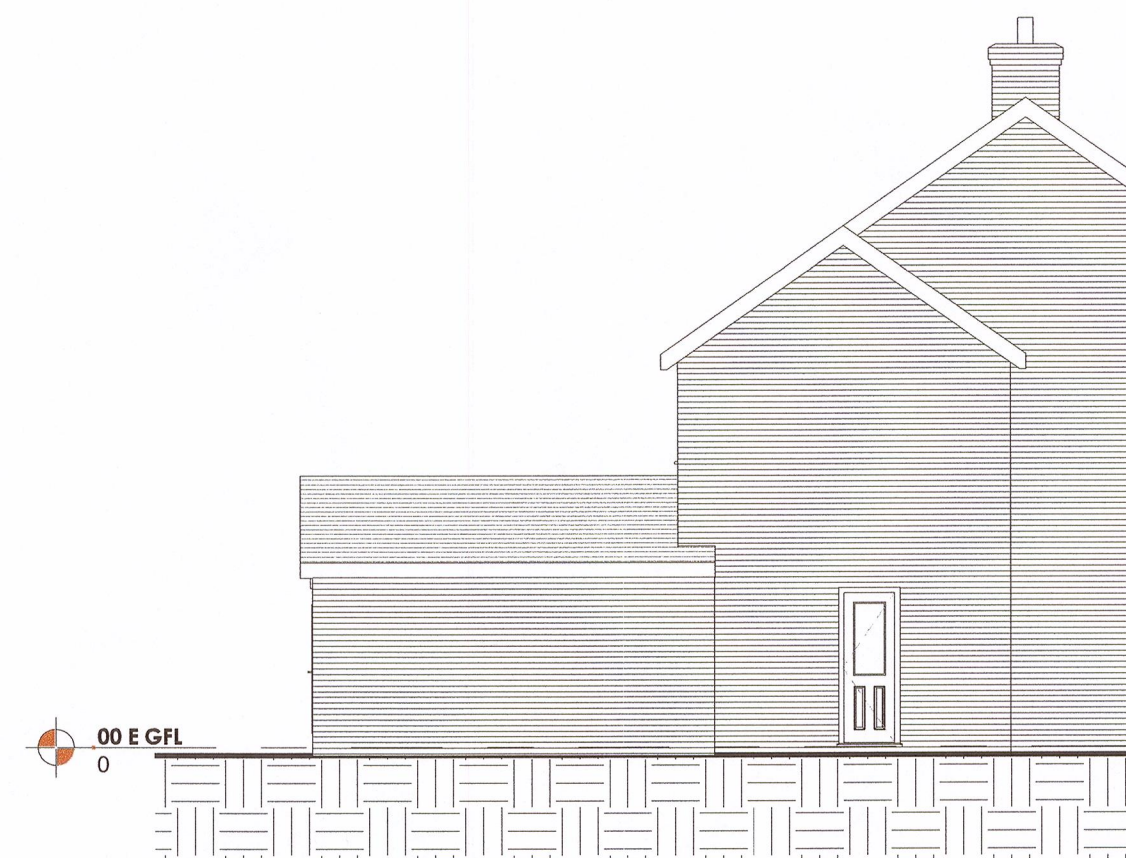


**E3 Existing Side (north) Elevation**  
1 : 100 G0195

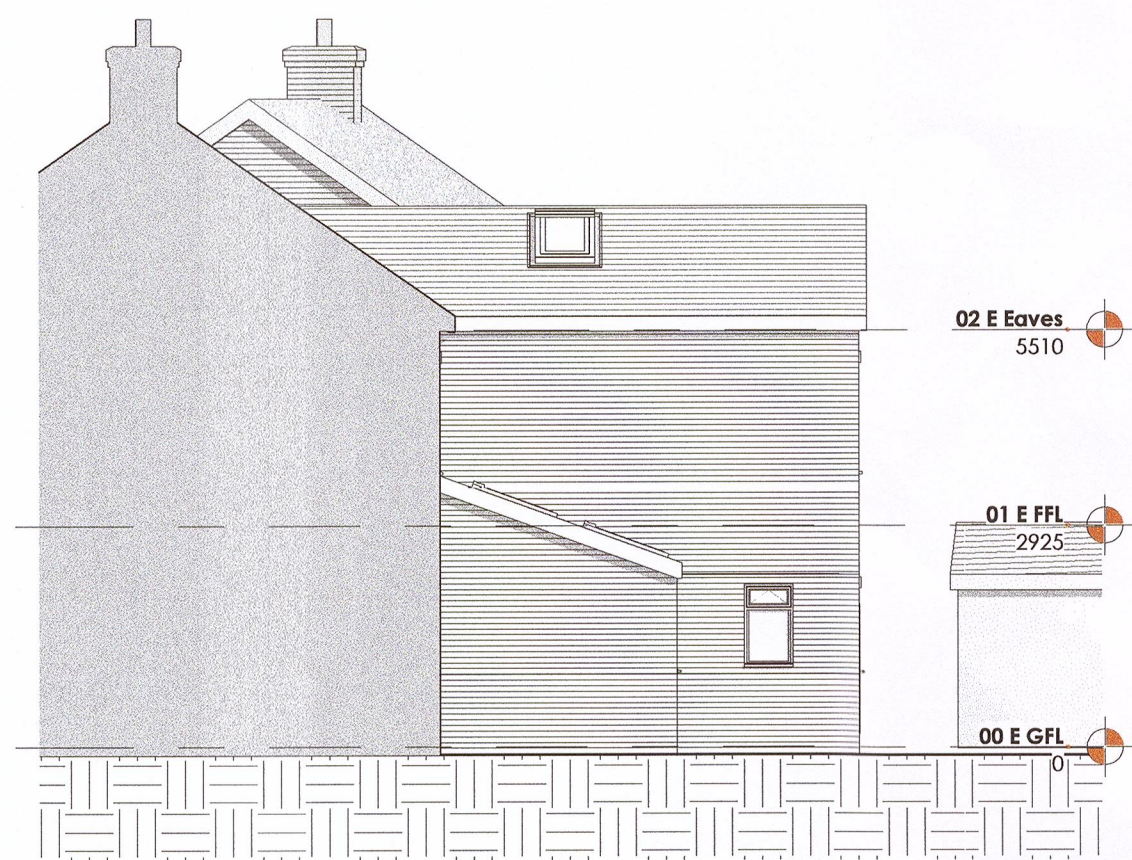


**P1 Proposed Side (south) Elevation**  
1 : 100




**P2 Proposed Rear (east) Elevation**  
1 : 100

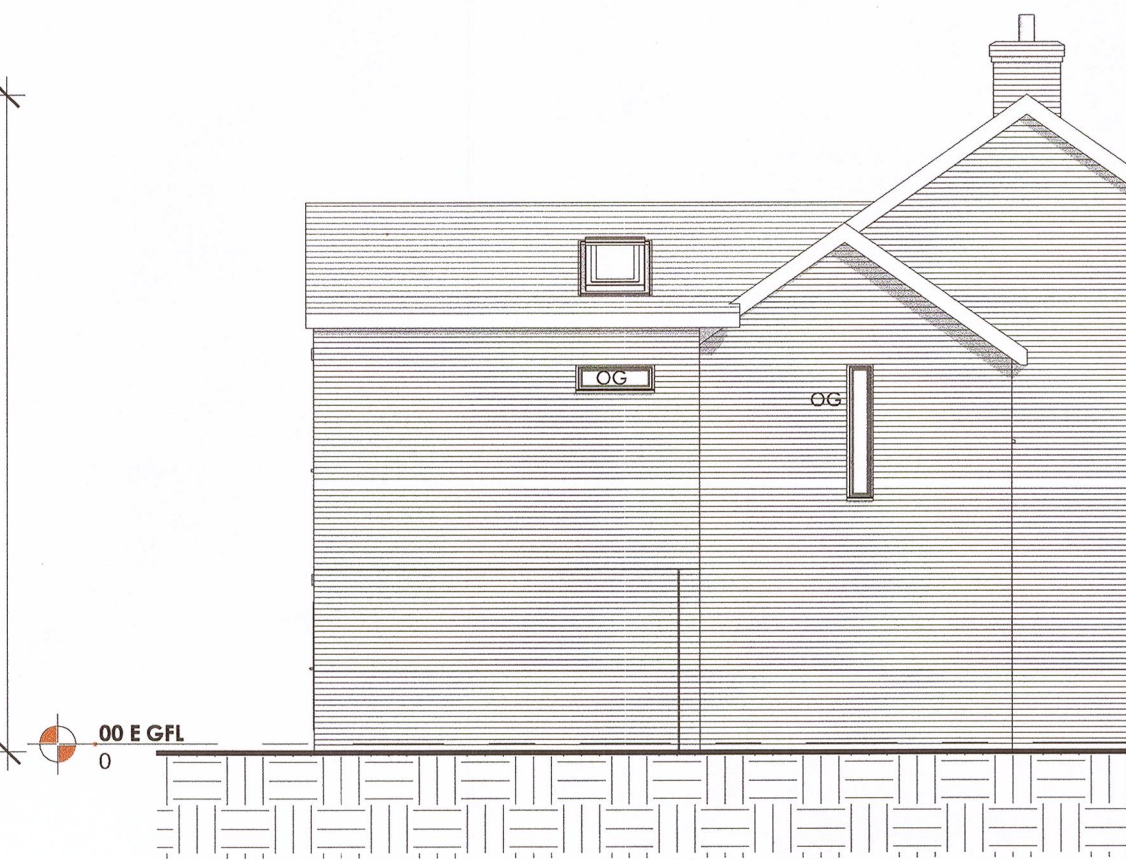


**P3 Proposed Side (north) Elevation**  
1 : 100

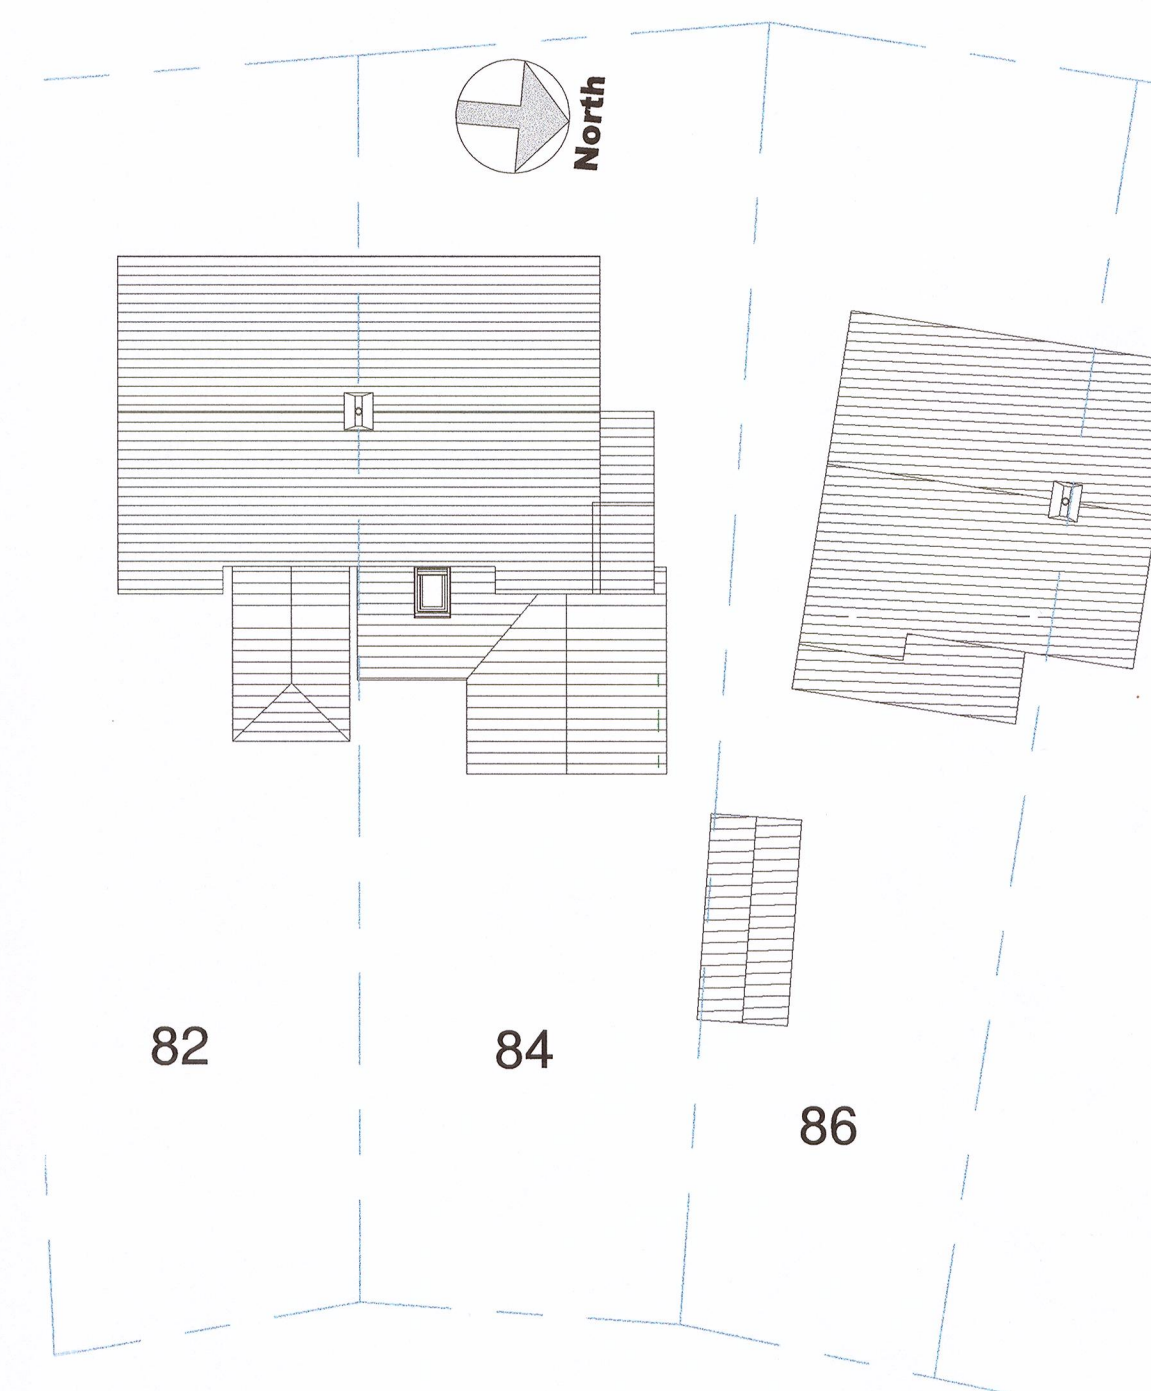


**E4 Existing Site Plan**  
1 : 200 G0195

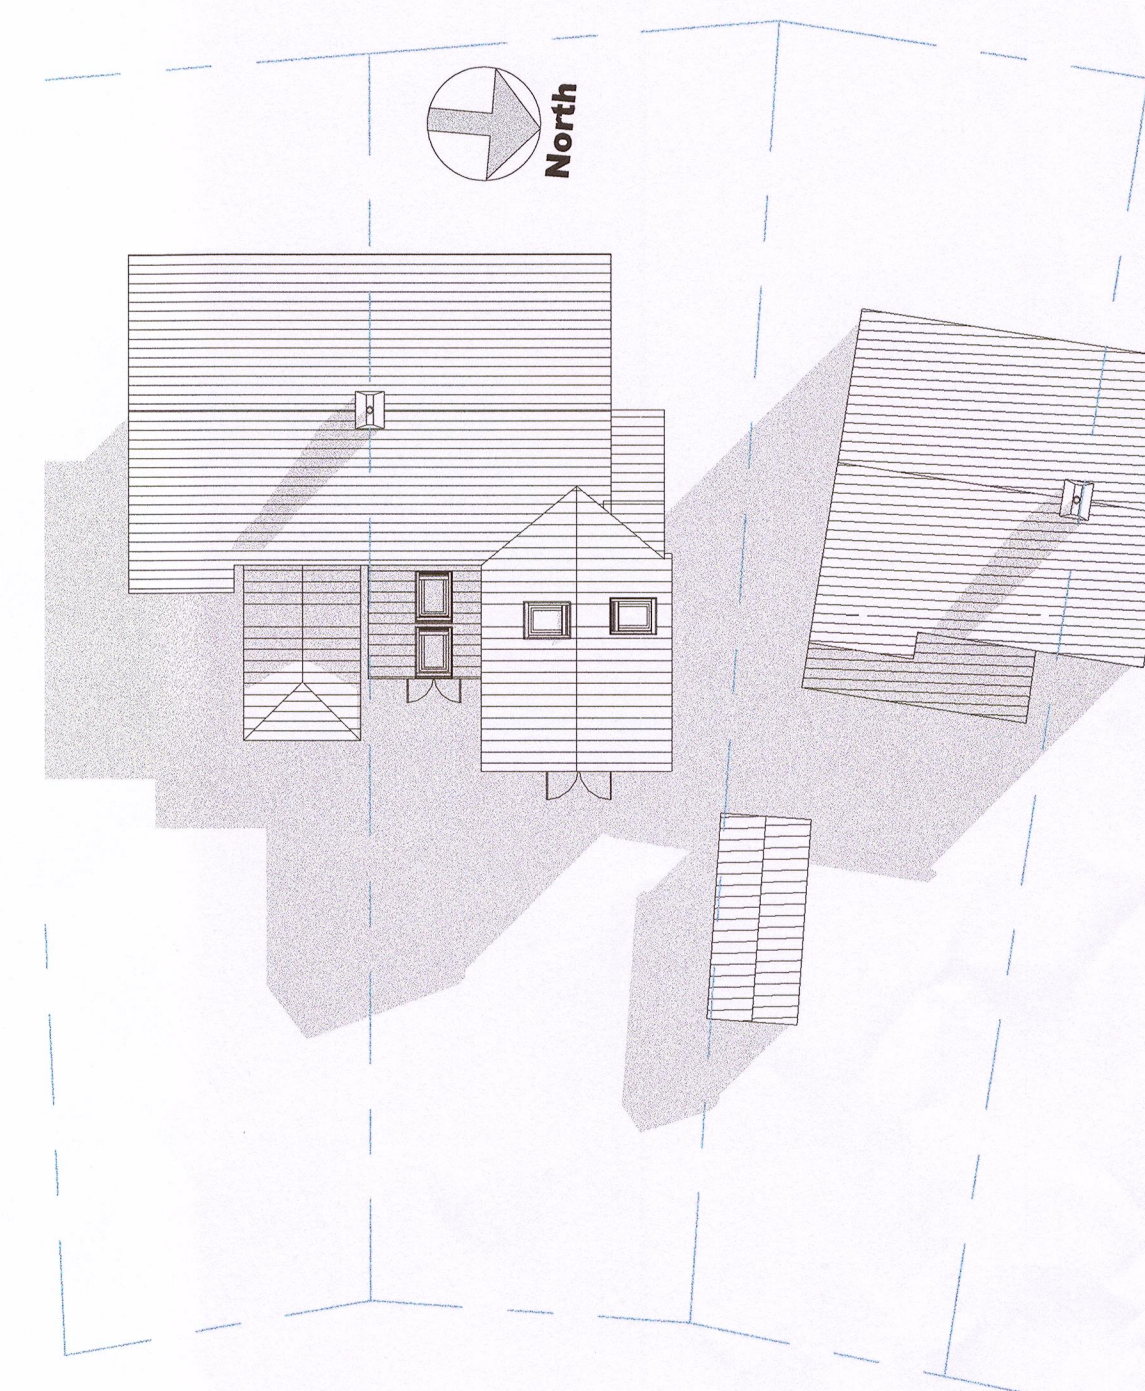


**P4 Proposed Site Plan**  
1 : 200 G0195

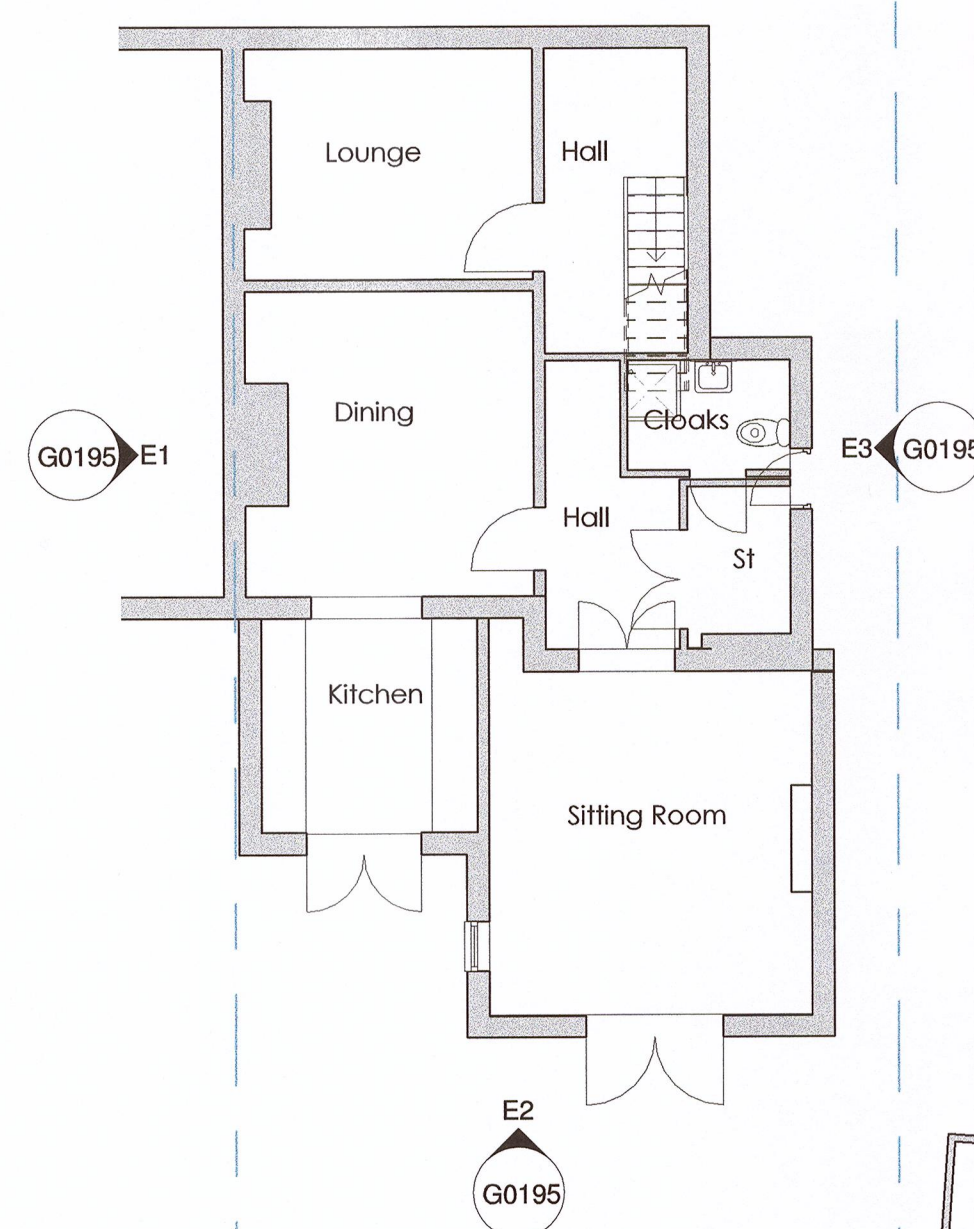


**E5 Existing Ground Floor Plan**  
1 : 100 G0195

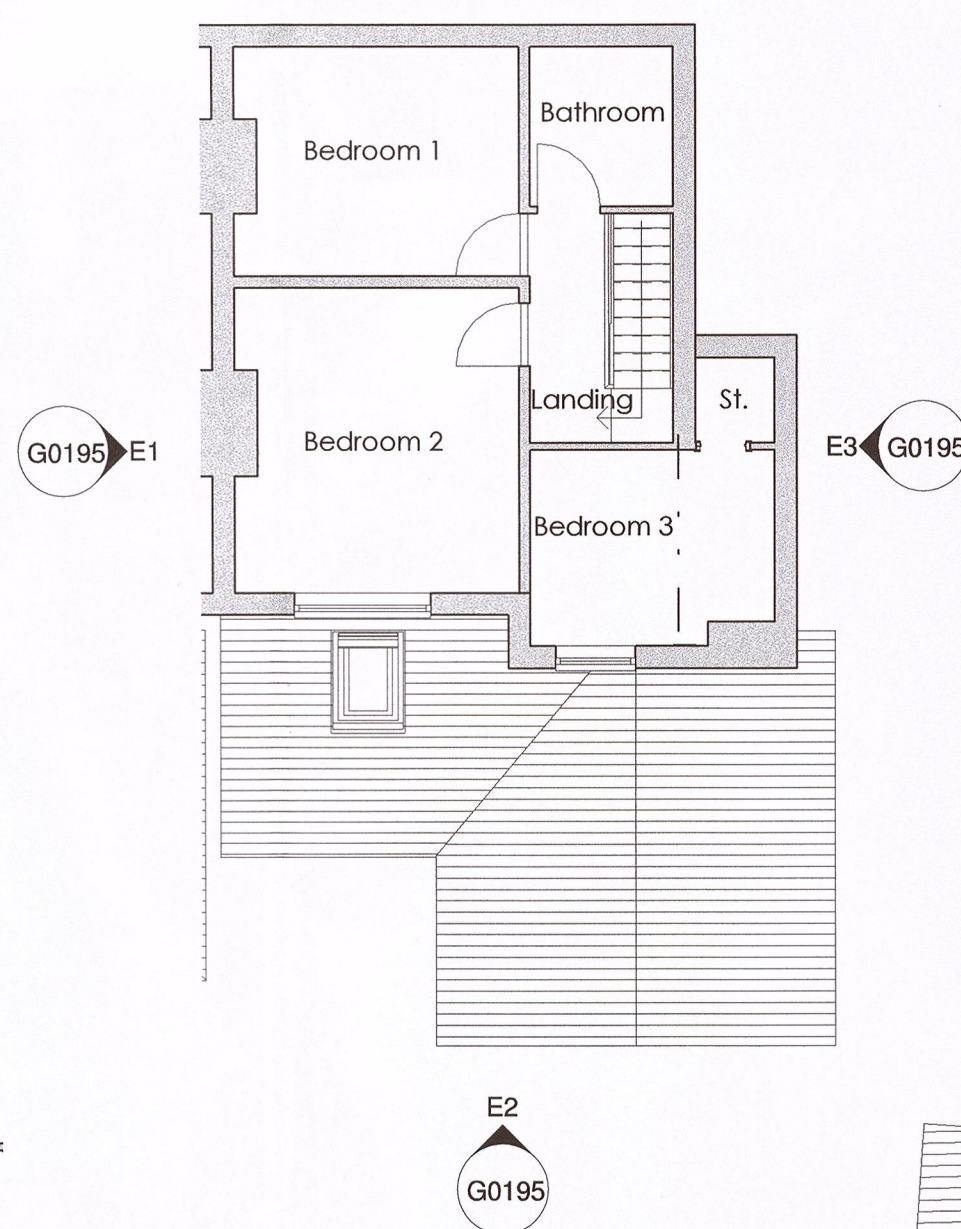

**E6 Existing First Floor Plan**  
1 : 100 G0195

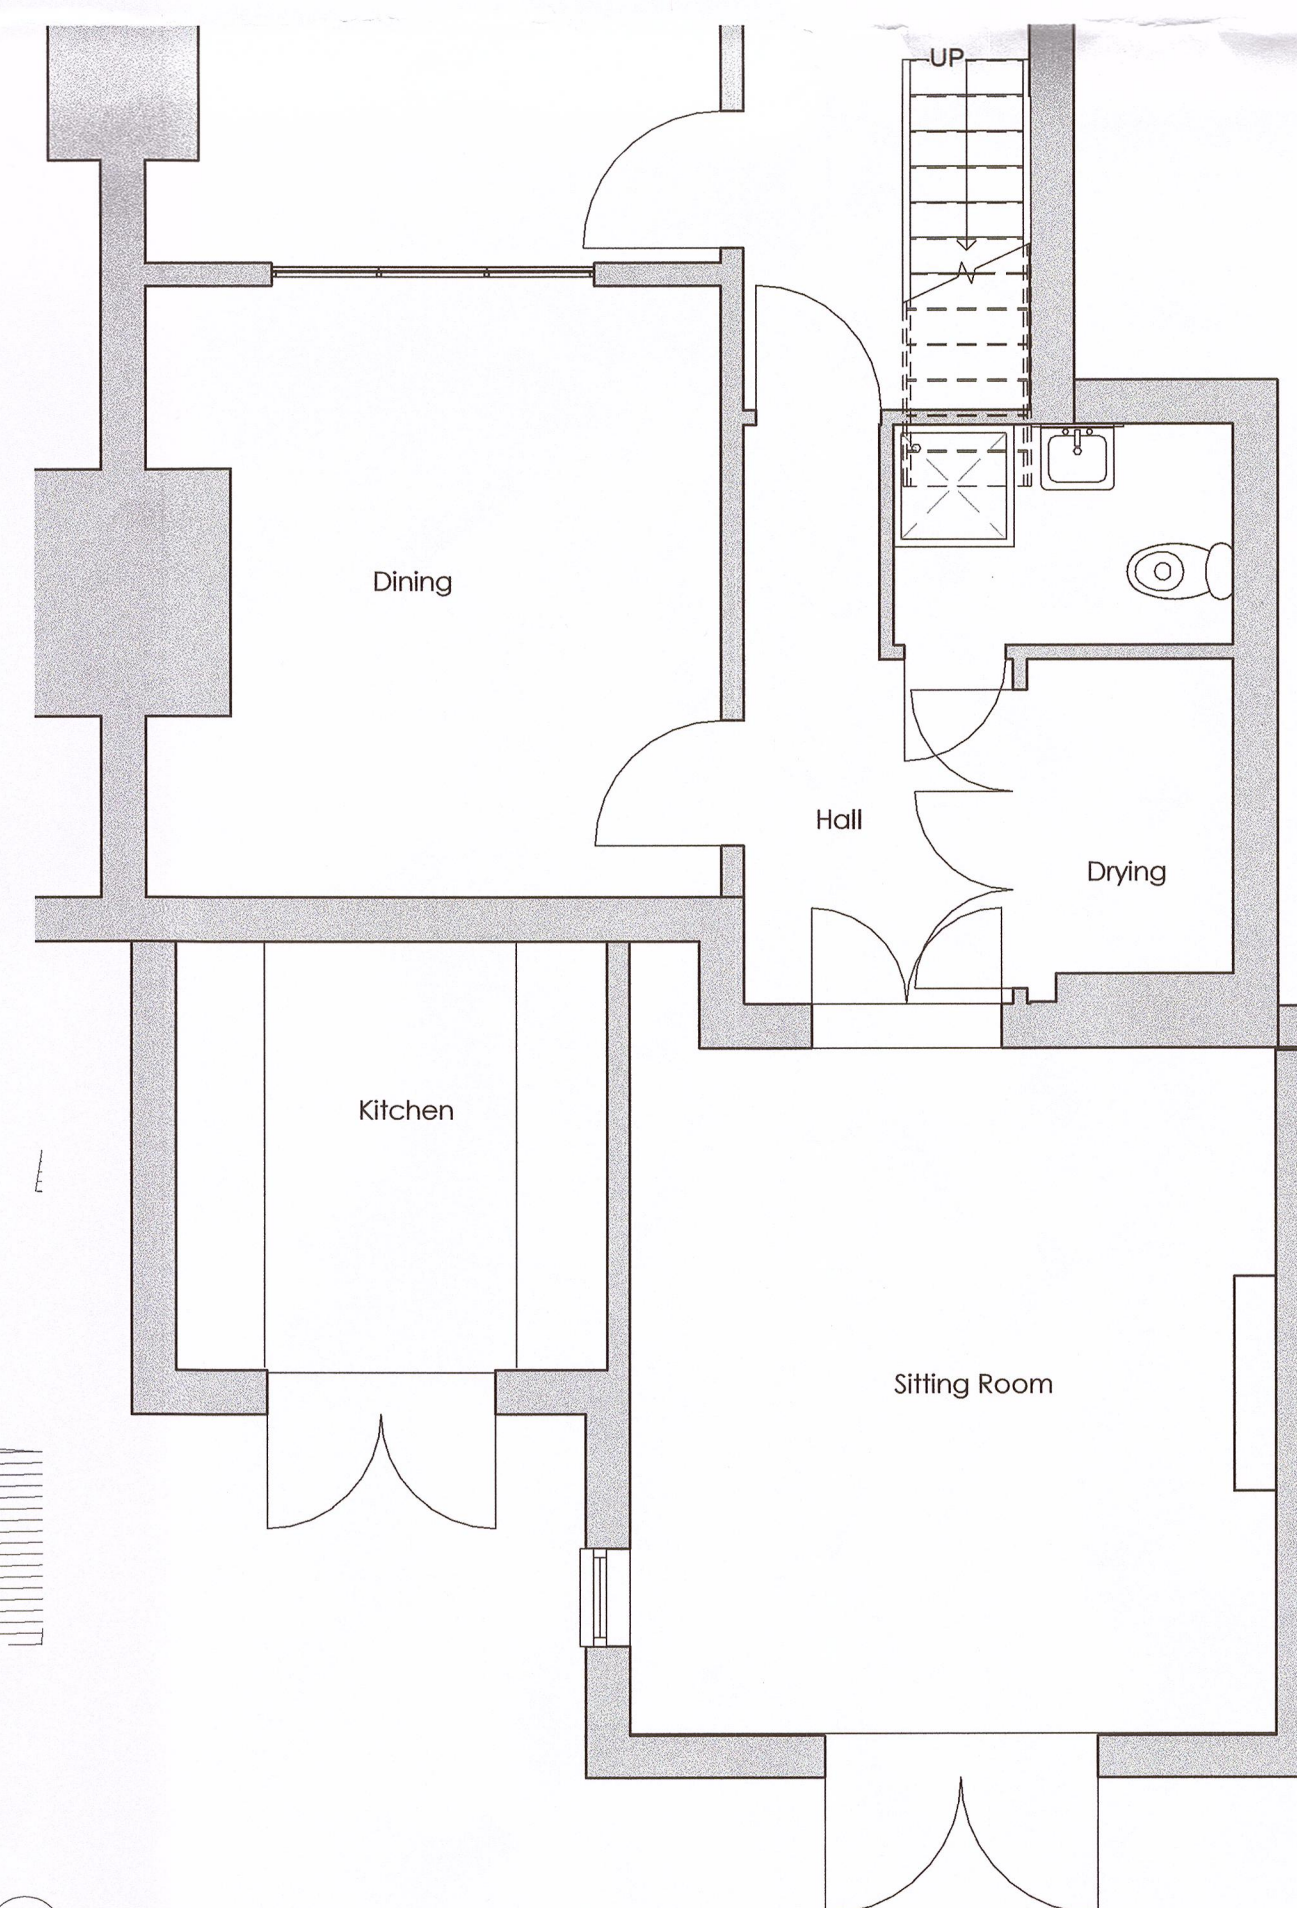

**P5 Proposed Ground Floor Plan**  
1 : 50 G0195

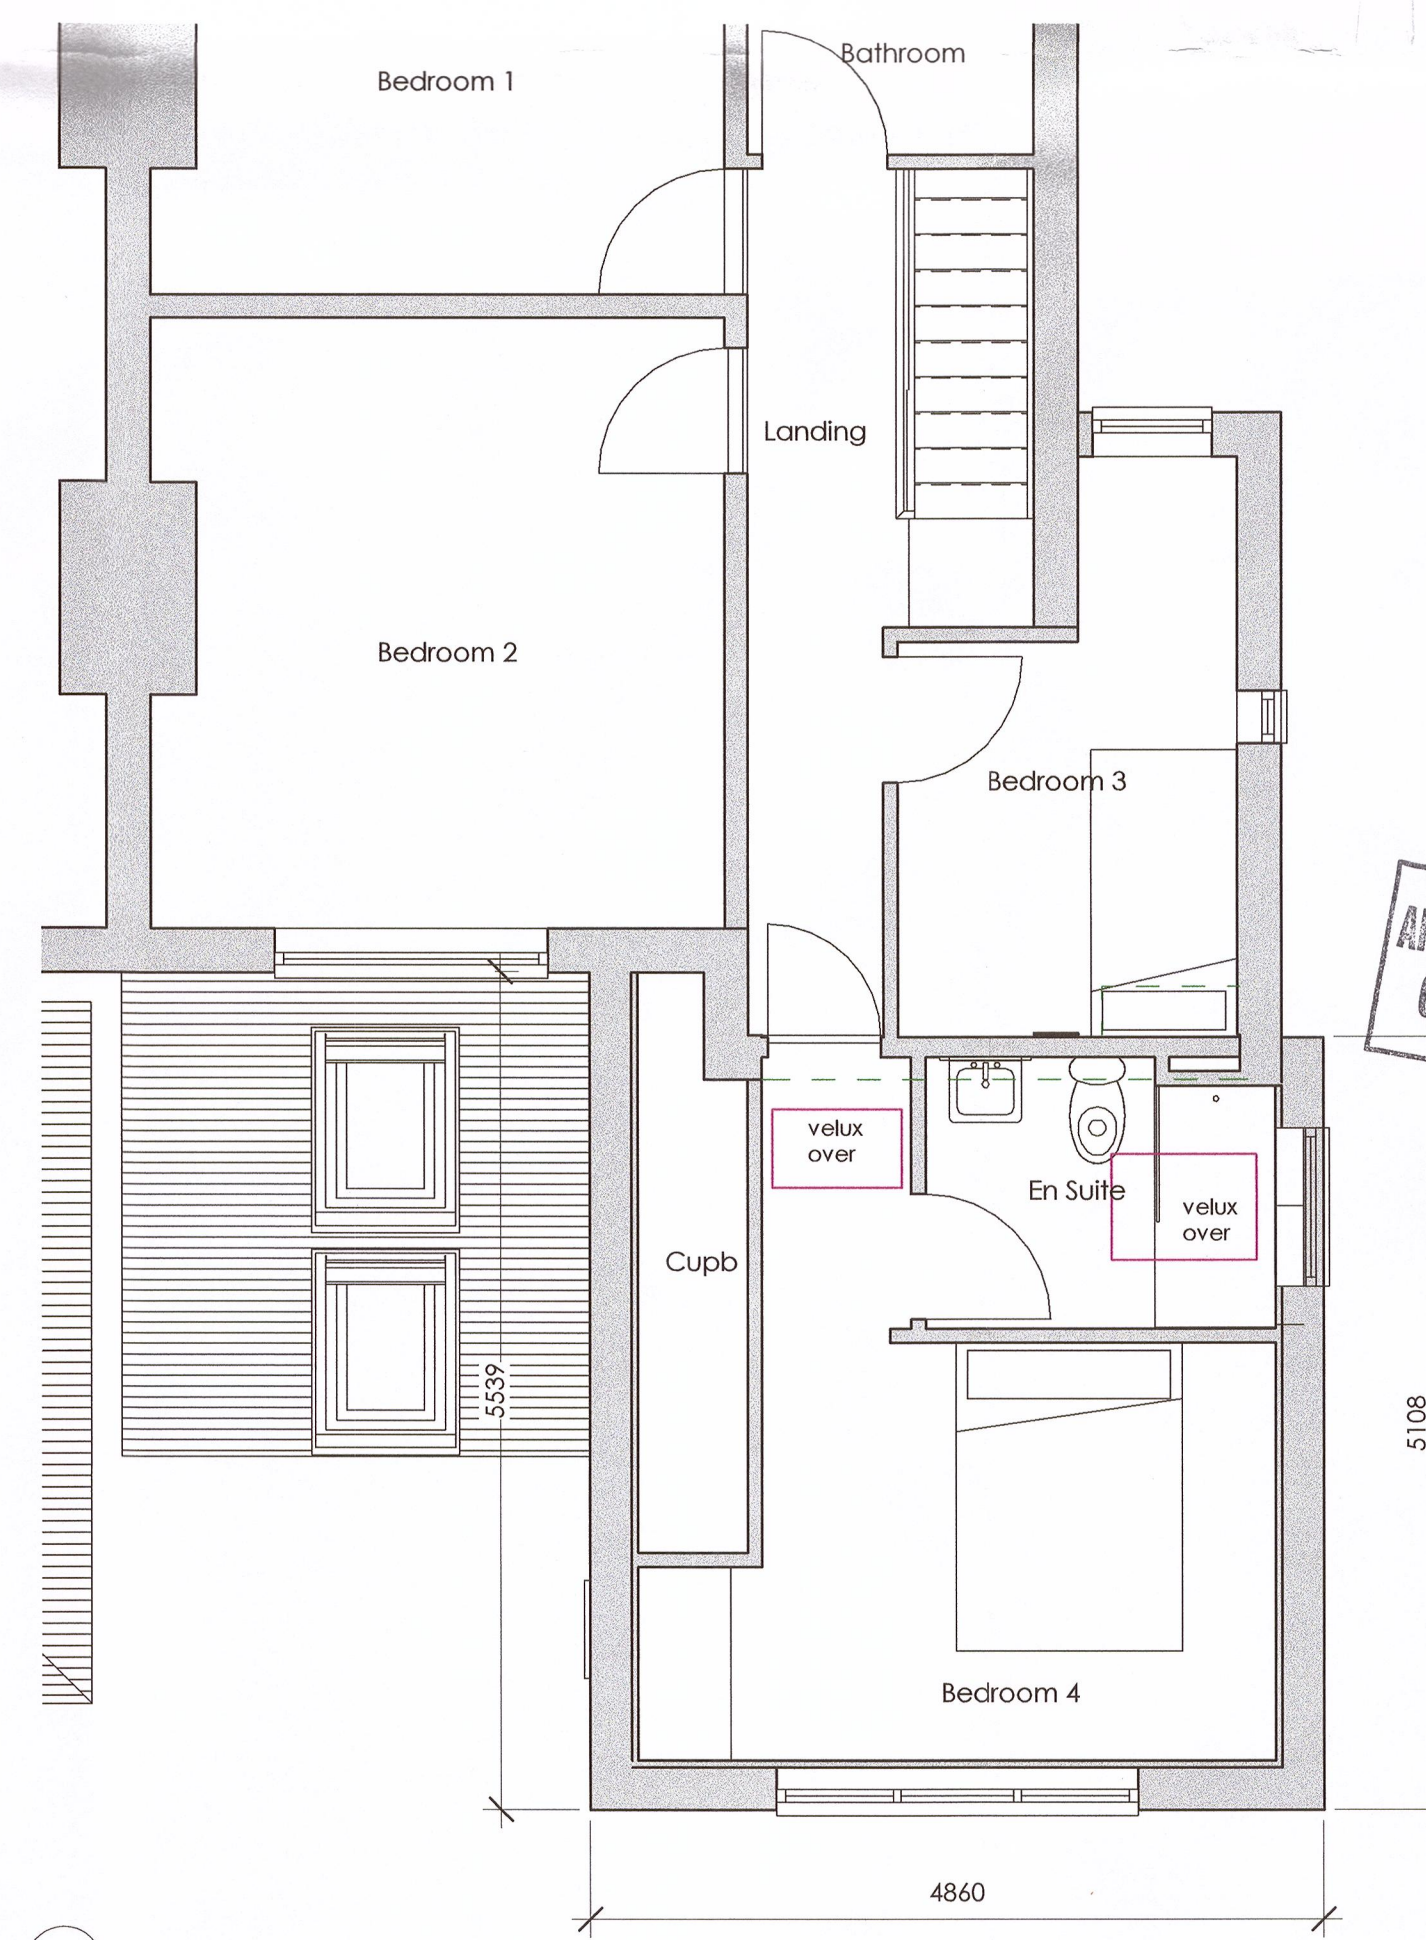

**P6 Proposed First Floor Plan**  
1 : 50 G0195

AMENDED PLANS REQUIRED  
DATE 31.7.17

3201704795

**aldrock**  
architecture • surveying • energy



PROJECT NAME:  
**Proposed Rear Extension**

DRAWING TITLE:  
**Existing and Proposed Plans**

REV. B DRAWING NO. **G0195** DRAWN. G.W. SCALE 1:50

UNIT 5 CUNNINGHAM COURT  
LIONS DRIVE  
SHASWORTH BUSINESS PARK  
BLACKBURN  
BB1 2QS  
T. +44 (0) 1254 774943  
E. INFO@ALDROCK.CO.UK

DATE  
**25**  
**05**  
**2017**

© ALDROCK 2017

WWW.ALDROCK.CO.UK

1 : 100 10m 2.0 3.0 4.0 5.0 6.0 7.0 8.0 9.0 10.0m  
1 : 50 0.5m 1.0 1.5 2.0 2.5 3.0 3.5 4.0 4.5 5.0m