




REV.	DATE	DESCRIPTION

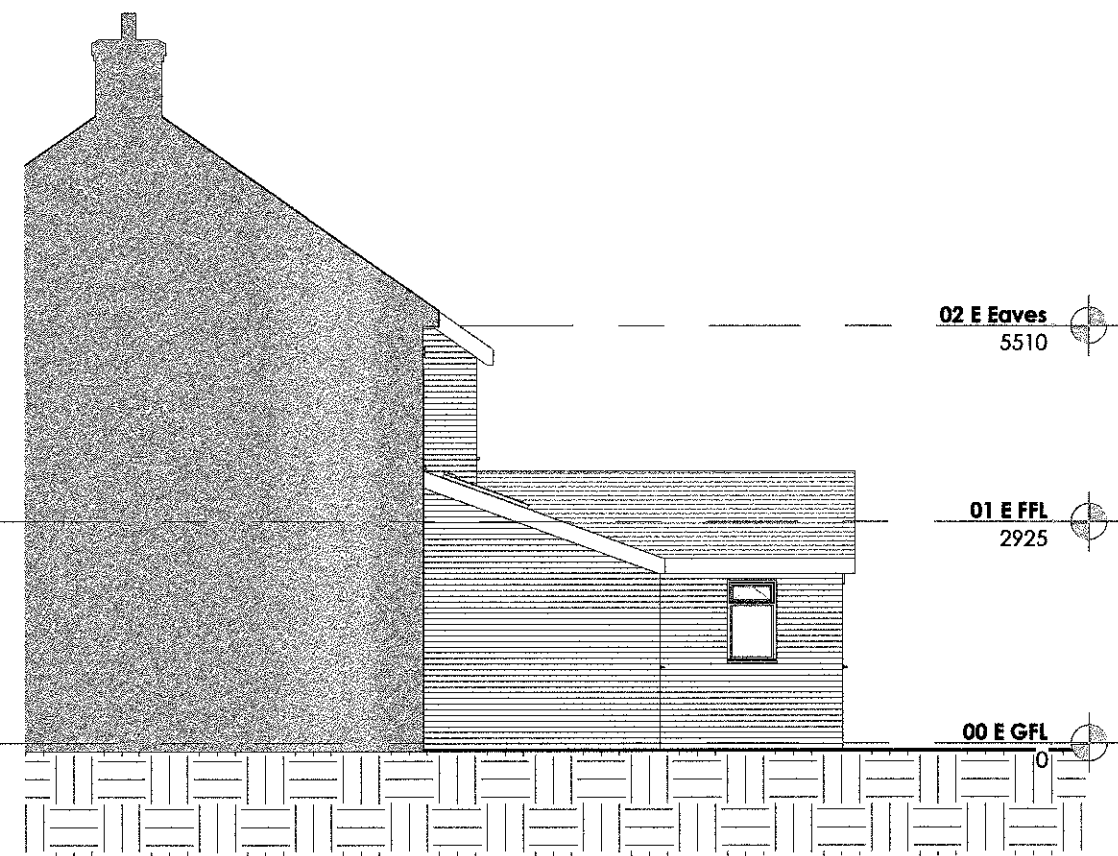


E1 Existing Side (south) Elevation
1 : 100 G0195

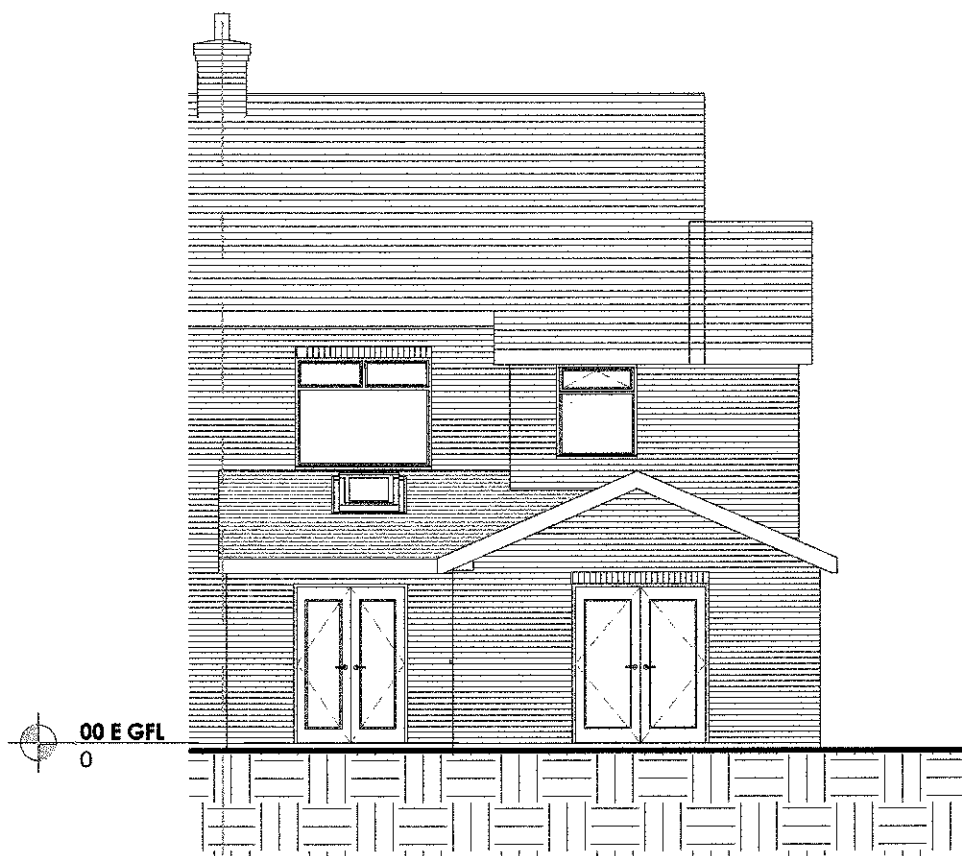


E2 Existing Rear (east) Elevation
1 : 100 G0195

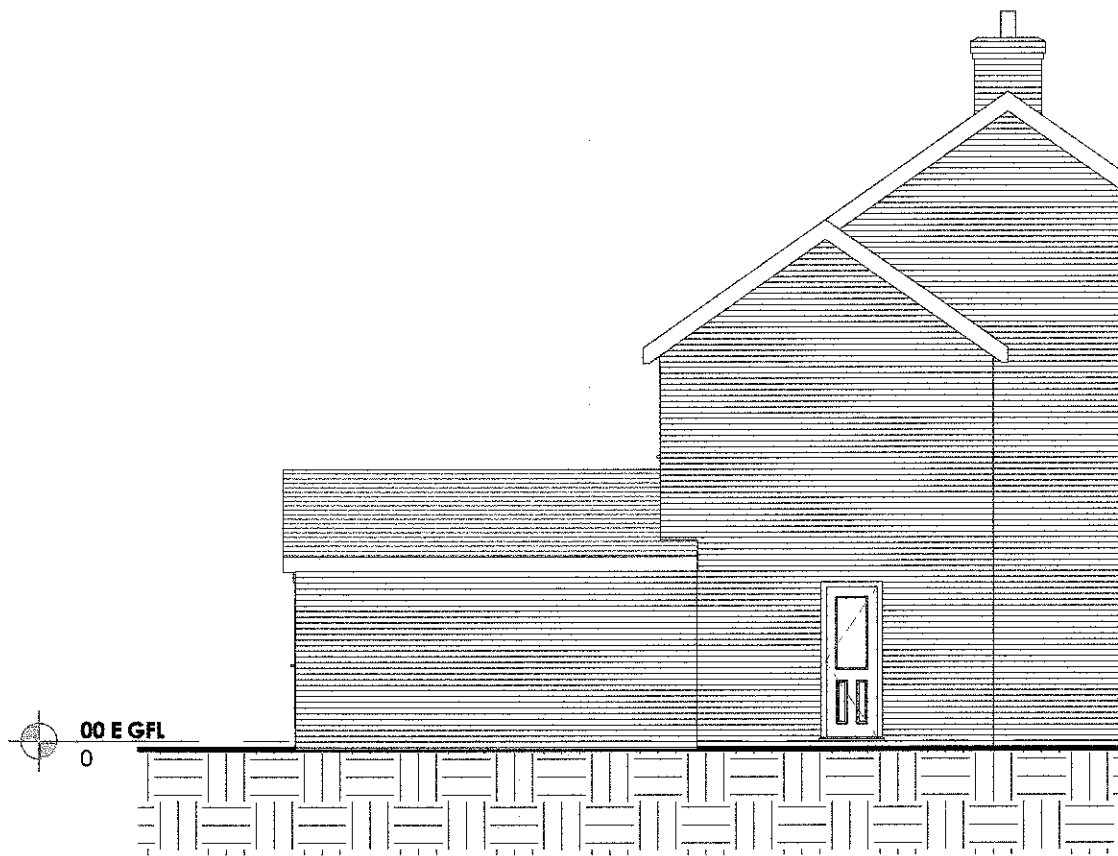


E3 Existing Side (north) Elevation
1 : 100 G0195

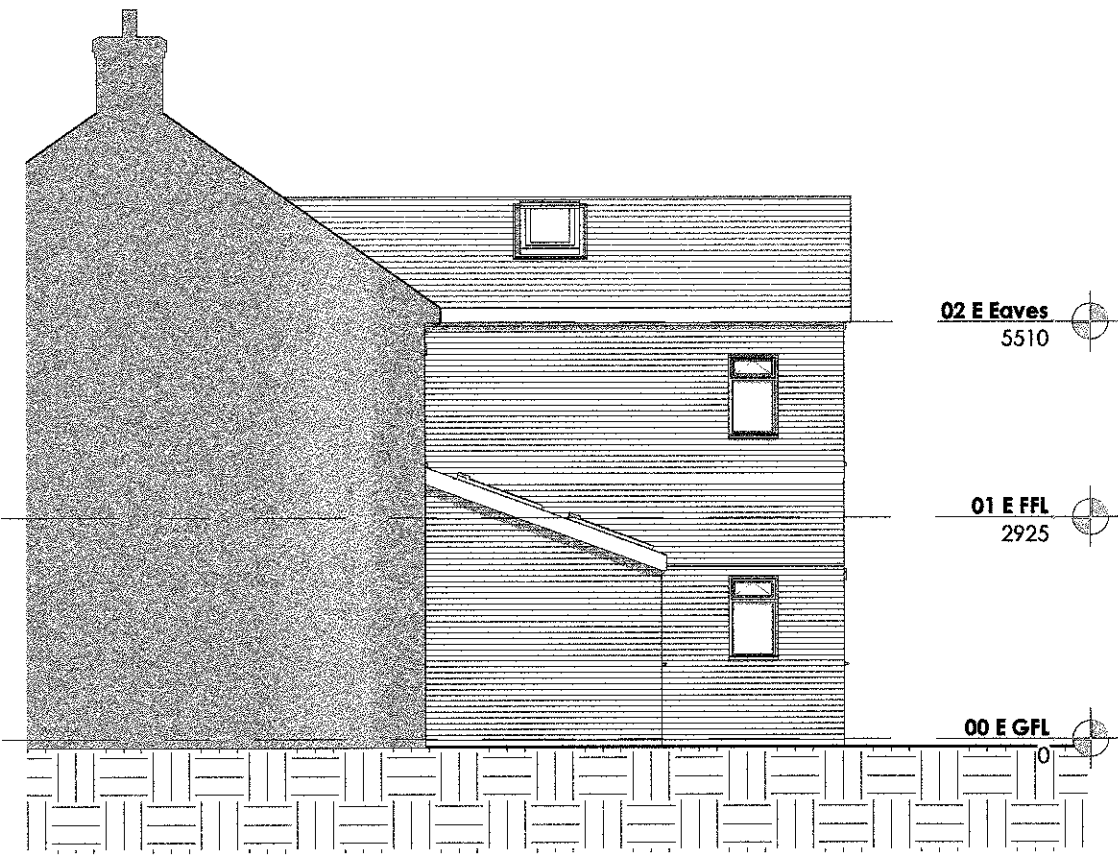


P1 Proposed Side (south) Elevation
1 : 100

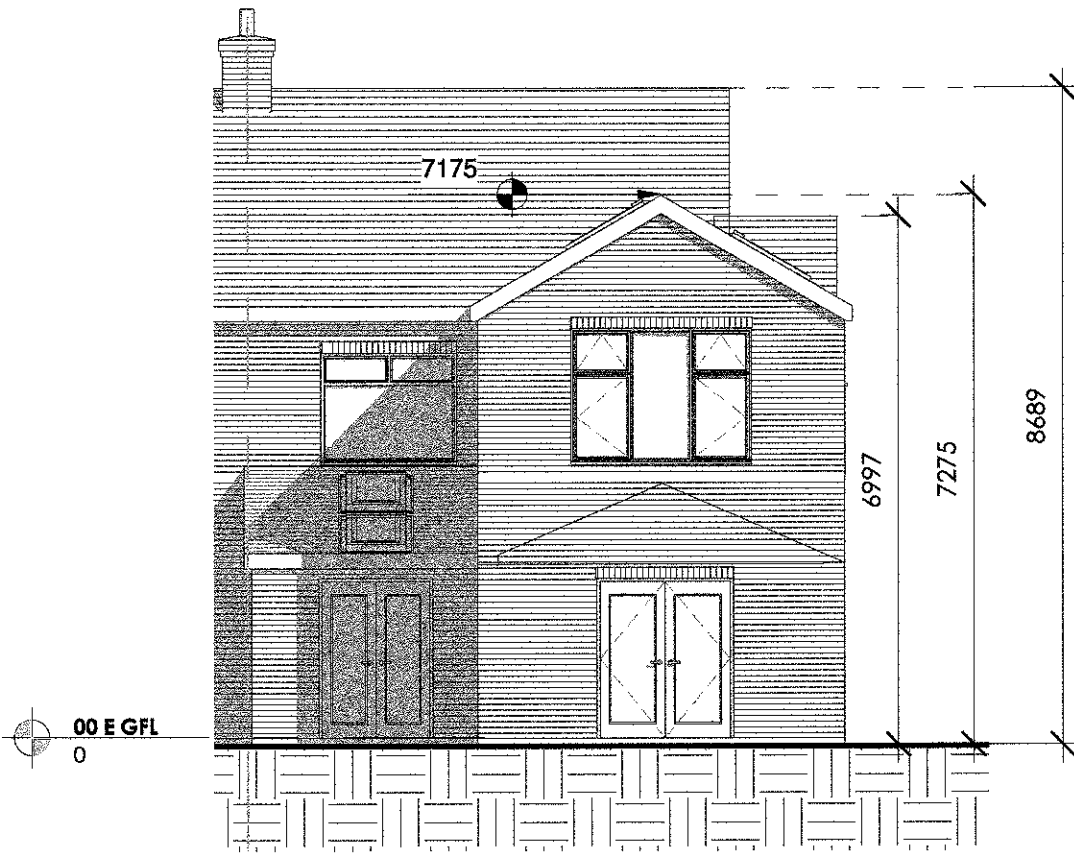


P2 Proposed Rear (east) Elevation
1 : 100

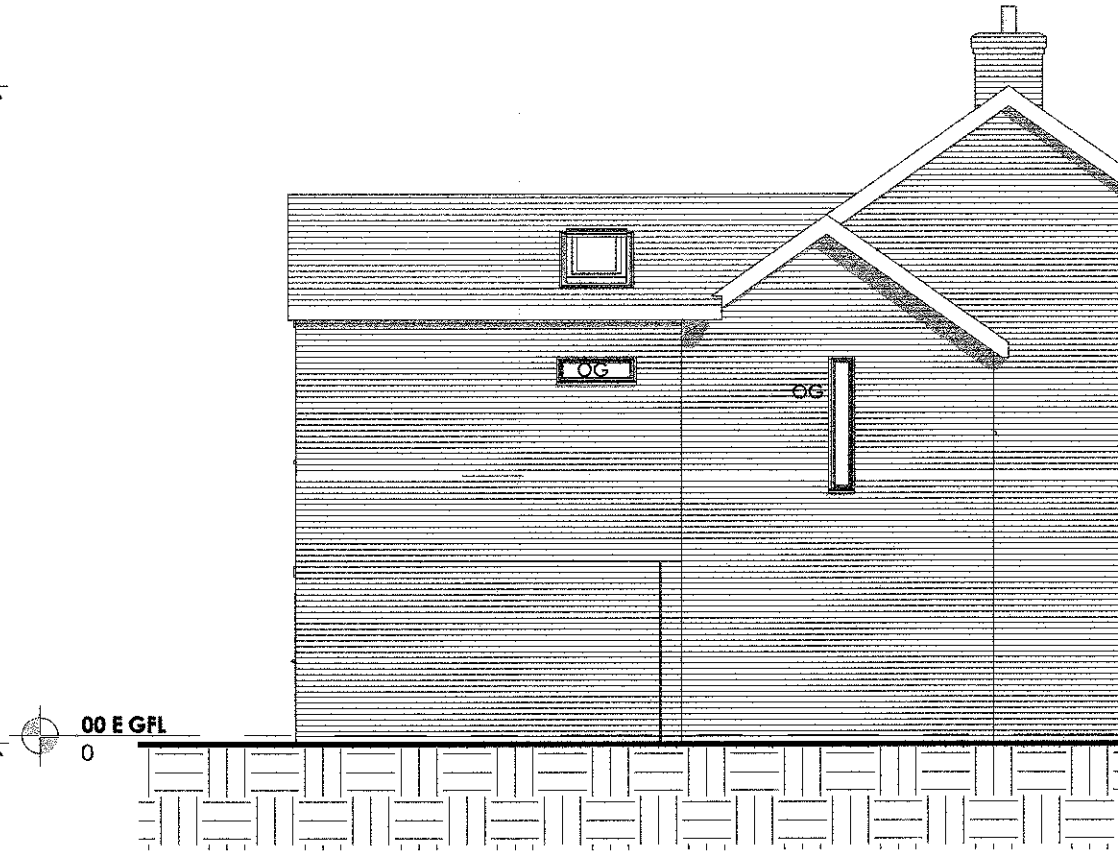


P3 Proposed Side (north) Elevation
1 : 100

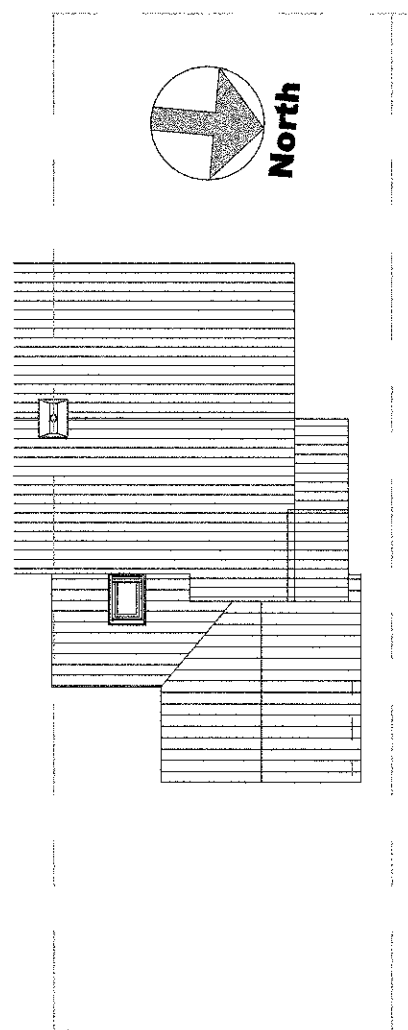


E4 Existing Site Plan
1 : 200 G0195

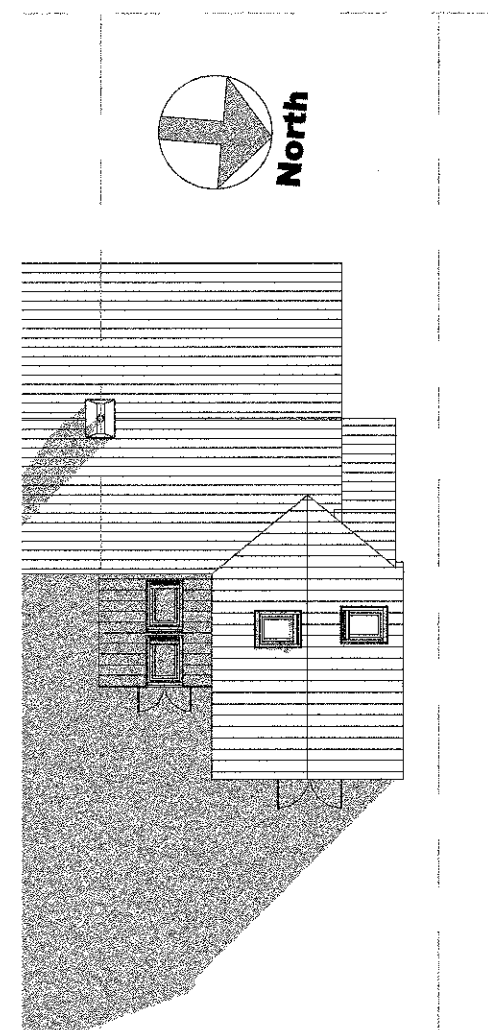


P4 Proposed Site Plan
1 : 200 G0195

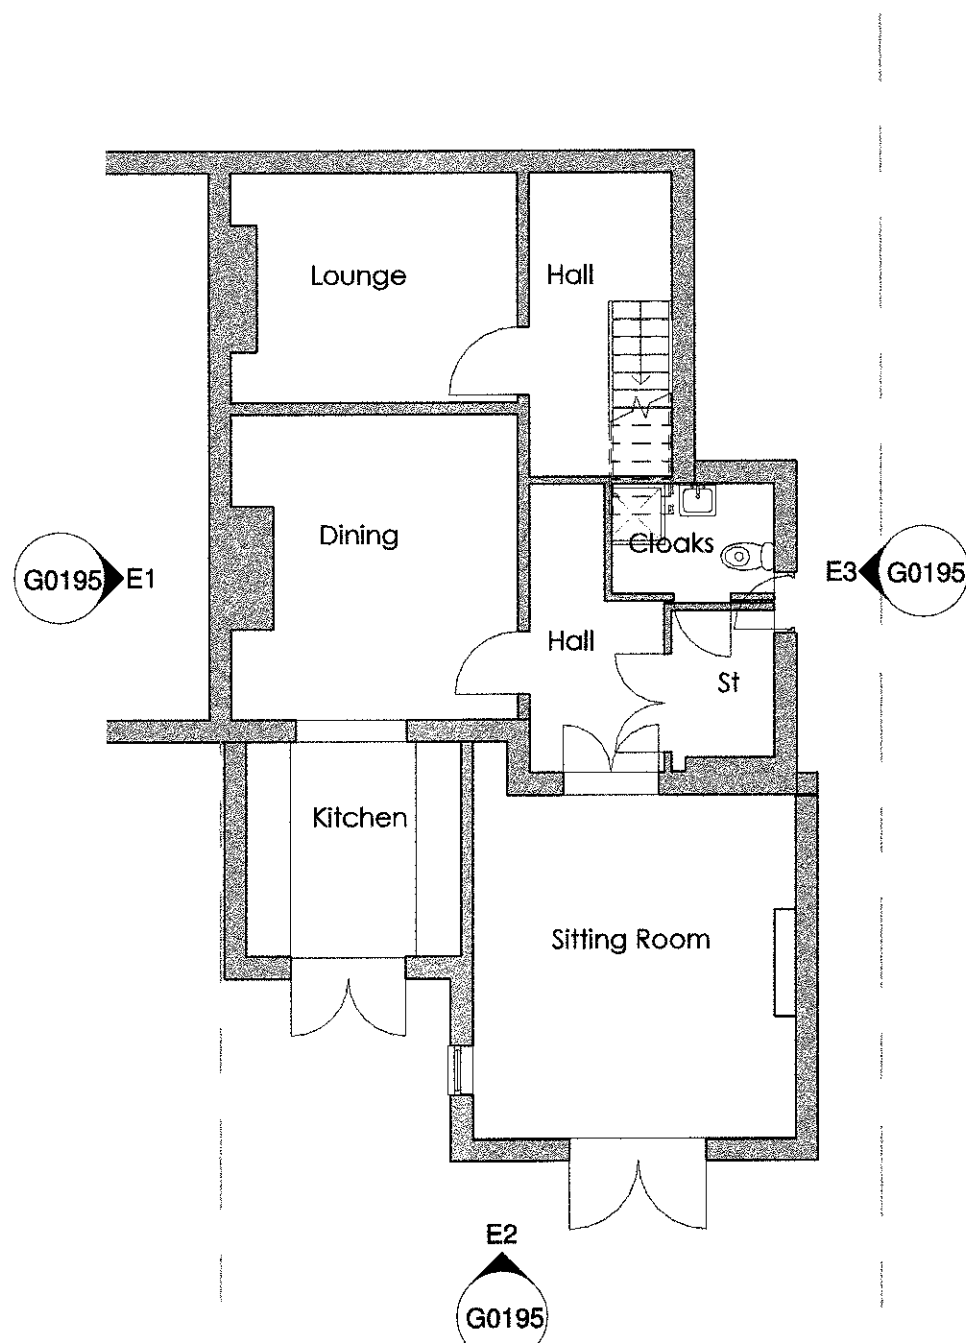


E5 Existing Ground Floor Plan
1 : 100 G0195

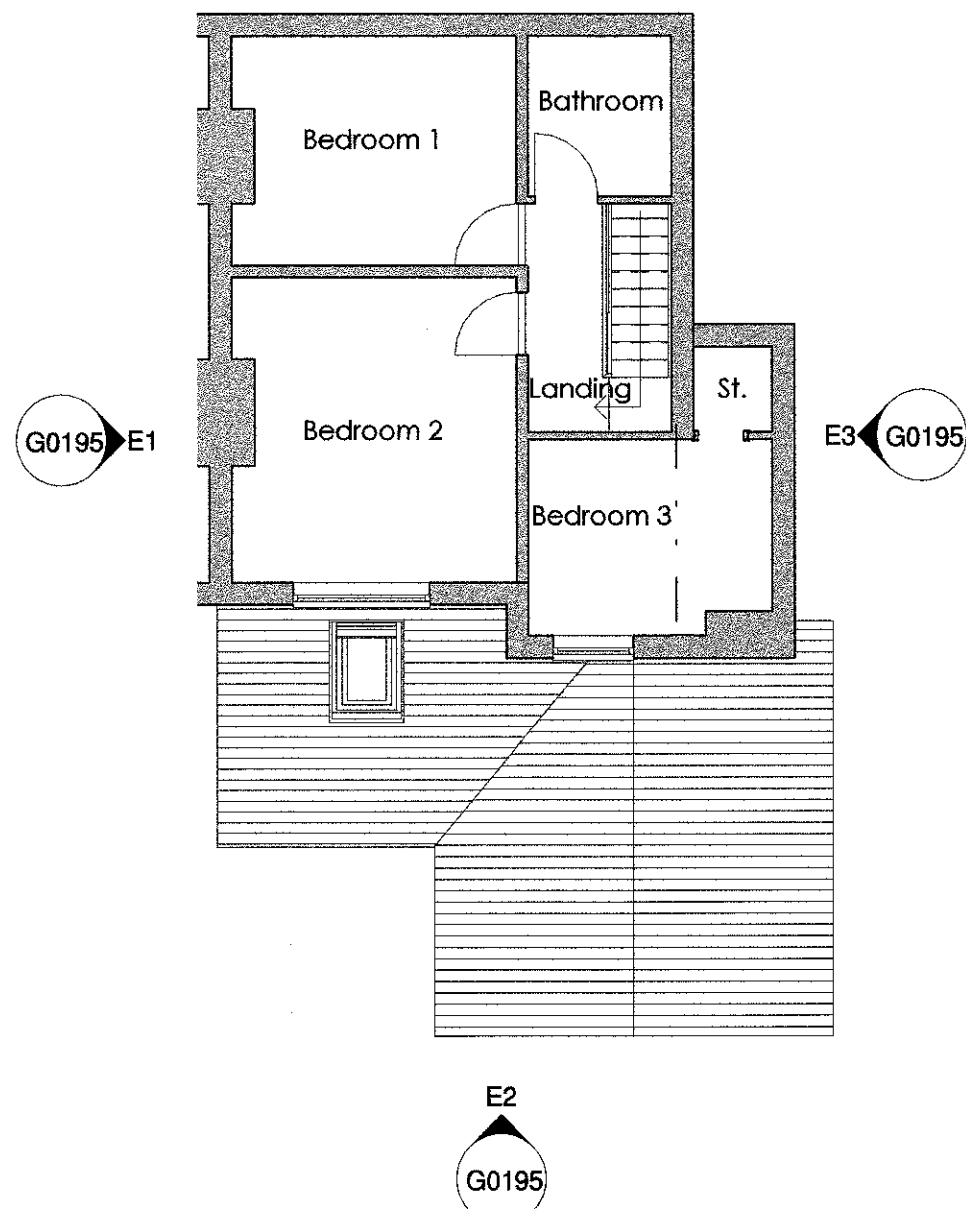

E6 Existing First Floor Plan
1 : 100 G0195

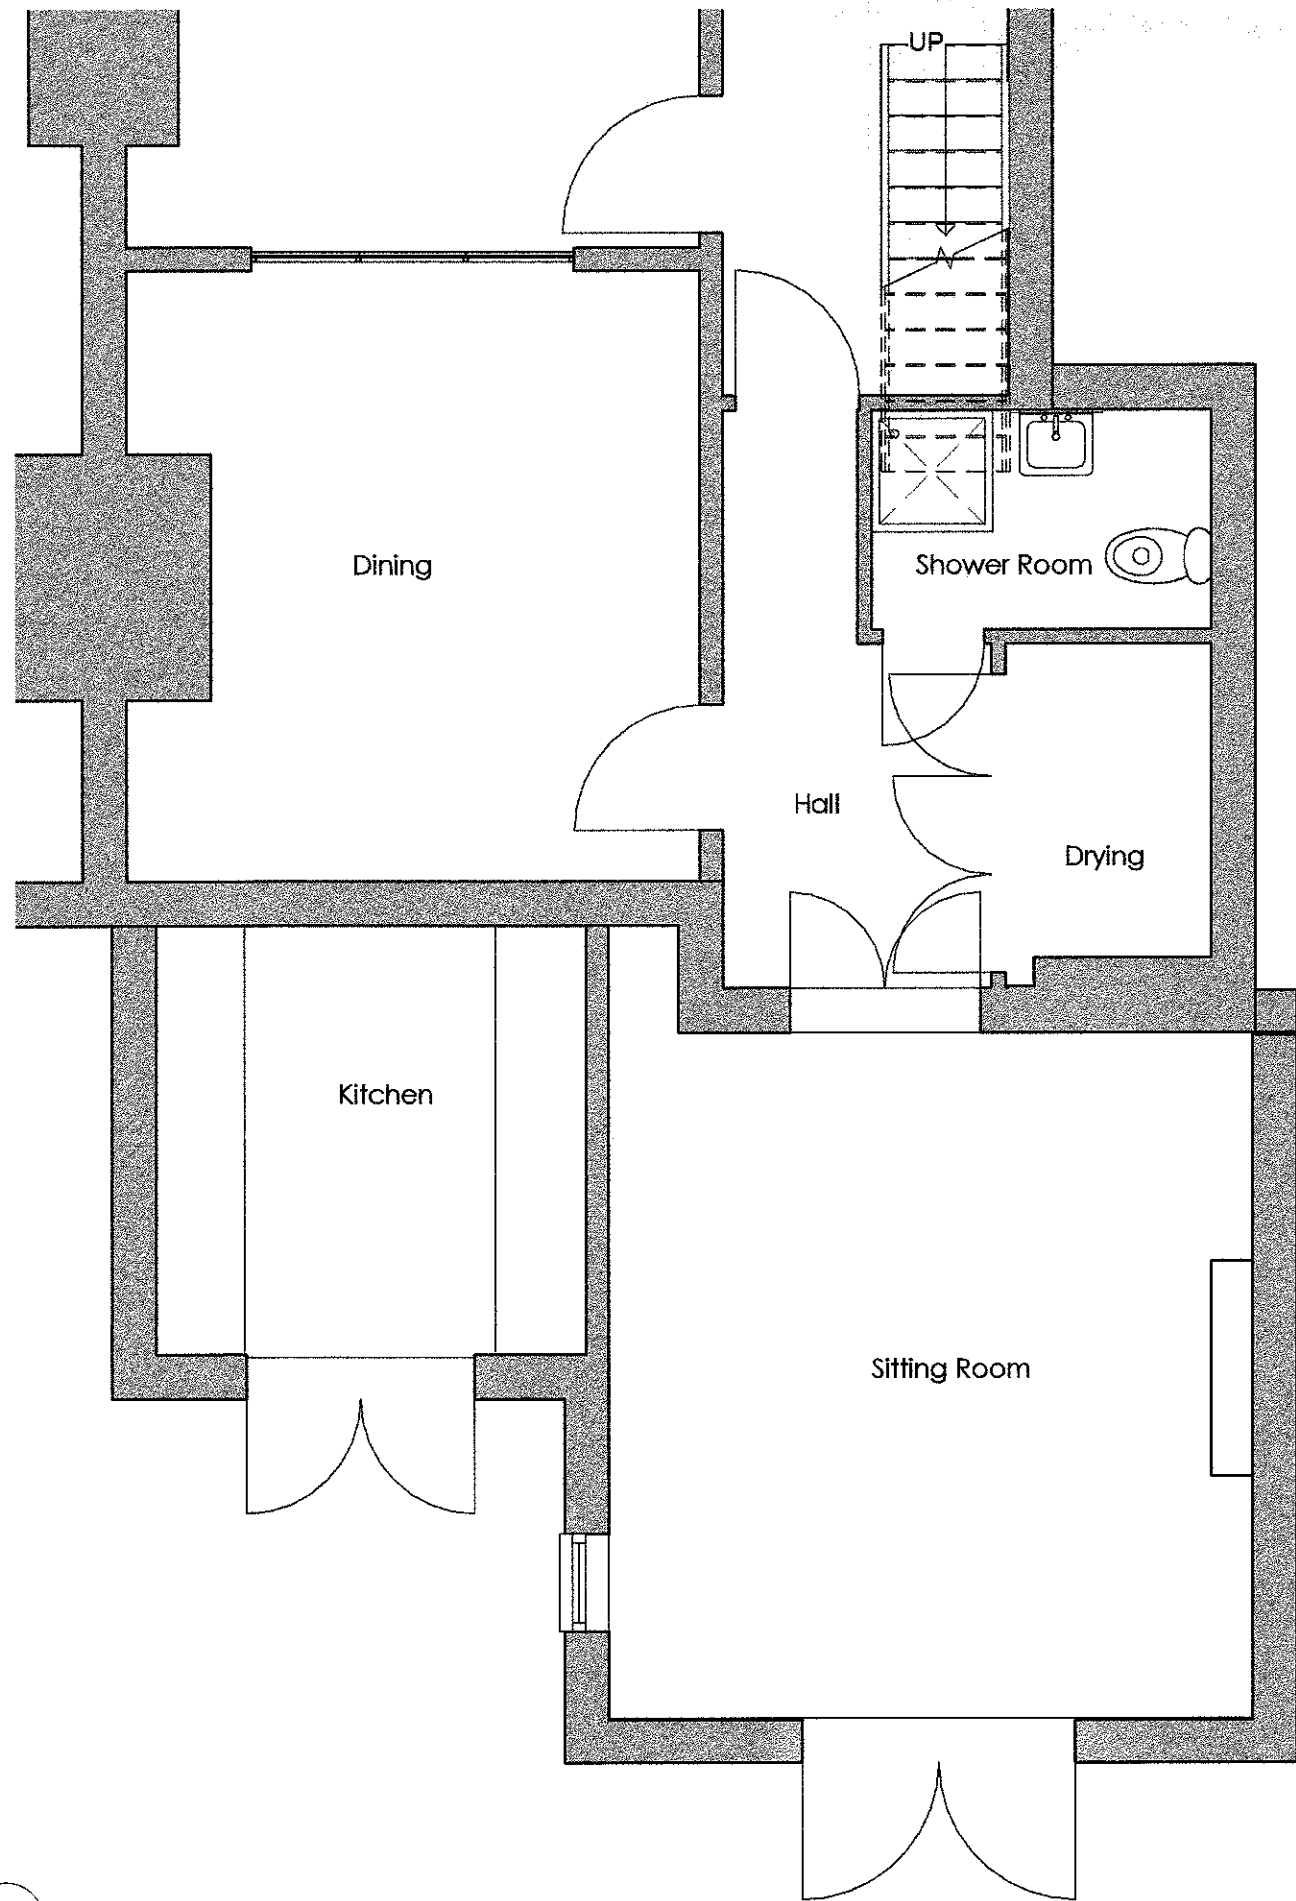

P5 Proposed Ground Floor Plan
1 : 50 G0195

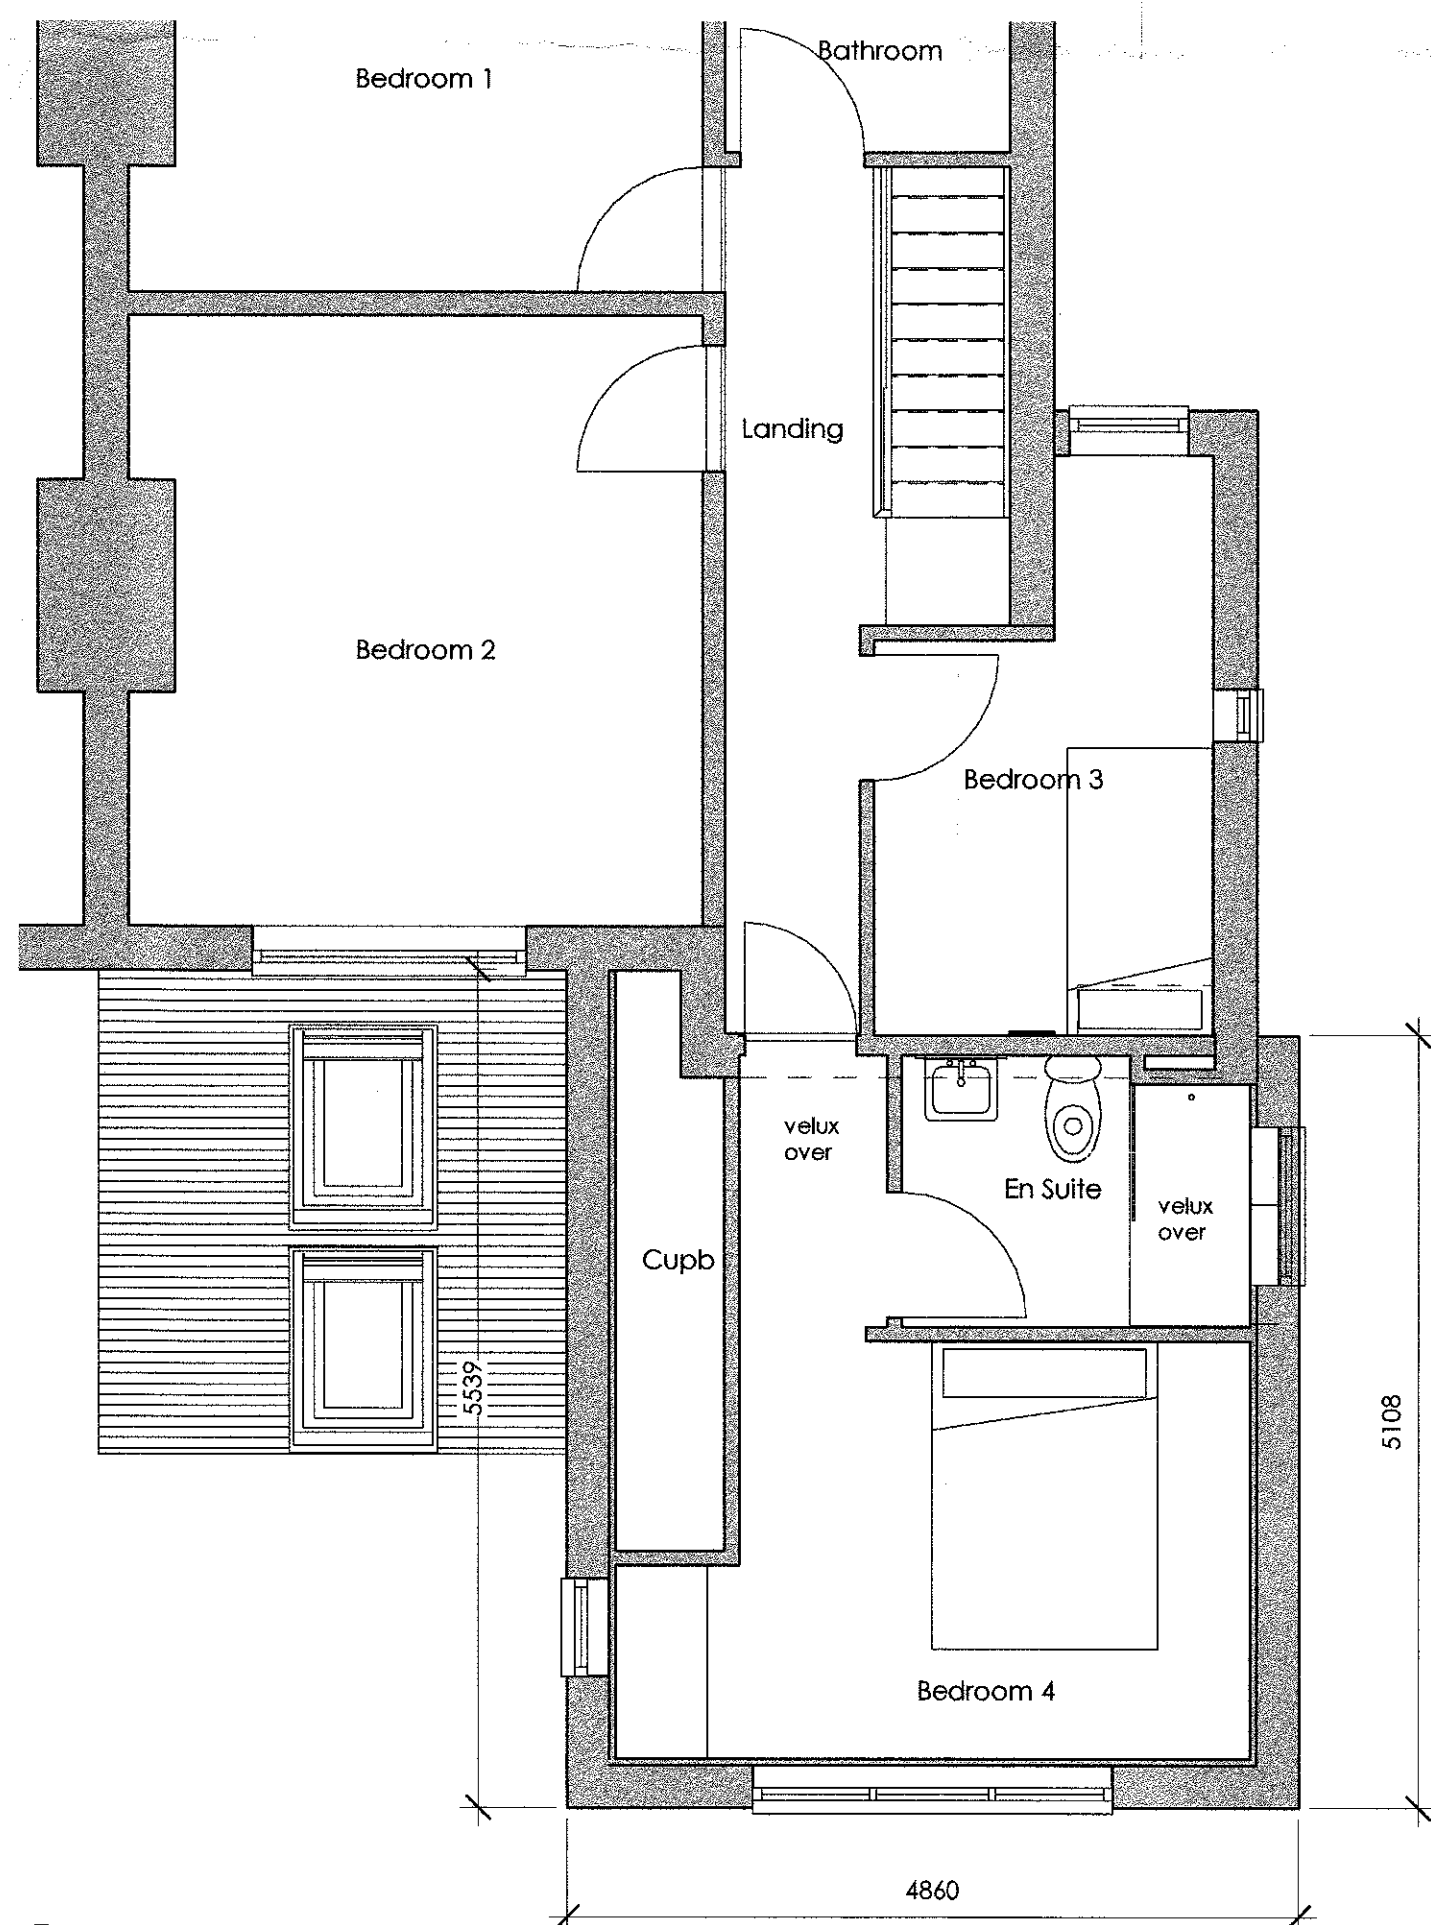

P6 Proposed First Floor Plan
1 : 50 G0195



320170479P

aldrock
architecture • surveying • energy



PROJECT NAME:
Proposed Rear Extension

DRAWING TITLE:
Existing and Proposed Plans

REV. DRAWING NO.
G0195

DRAWN.
G.W.
SCALE
1:50

UNIT 5 CUNNINGHAM COURT
LIONS DRIVE
SHASWORTH BUSINESS PARK
BLACKBURN
BB1 2QS

T. +44 (0) 1254 774943
E. INFO@ALDROCK.CO.UK

DATE
25
05
2017

STATUS
Planning

© ALDROCK 2017

WWW.ALDROCK.CO.UK