


NOTES
 This drawing is copyright and must not be reproduced without the written permission of the designer.
 Contractors are to check all sizes and dimensions before setting out any site or shop work. Any errors or discrepancies to be reported to the designer.
 CDM 2015 Designers Risk Assessment
 All works to be carried out under CDM regulations.
 Contractor to ensure all relevant codes of practice and regulations for the proposed works are adhered to. No residual risk within the attached design unless specifically stated with the attached schedule.
 Do not scale off this drawing.

REVISIONS	DATE
Rev: A Ridge & eaves heights noted	31.05.17
Rev: B Flat roof indicated to new extension, with roof light & rendered to match existing. 4no. proposed new roof lights indicated	01.06.17
Rev: C Eaves height revised. Proposed side elevation amended to show existing door opening	02.06.17




Proposed Rear Elevation

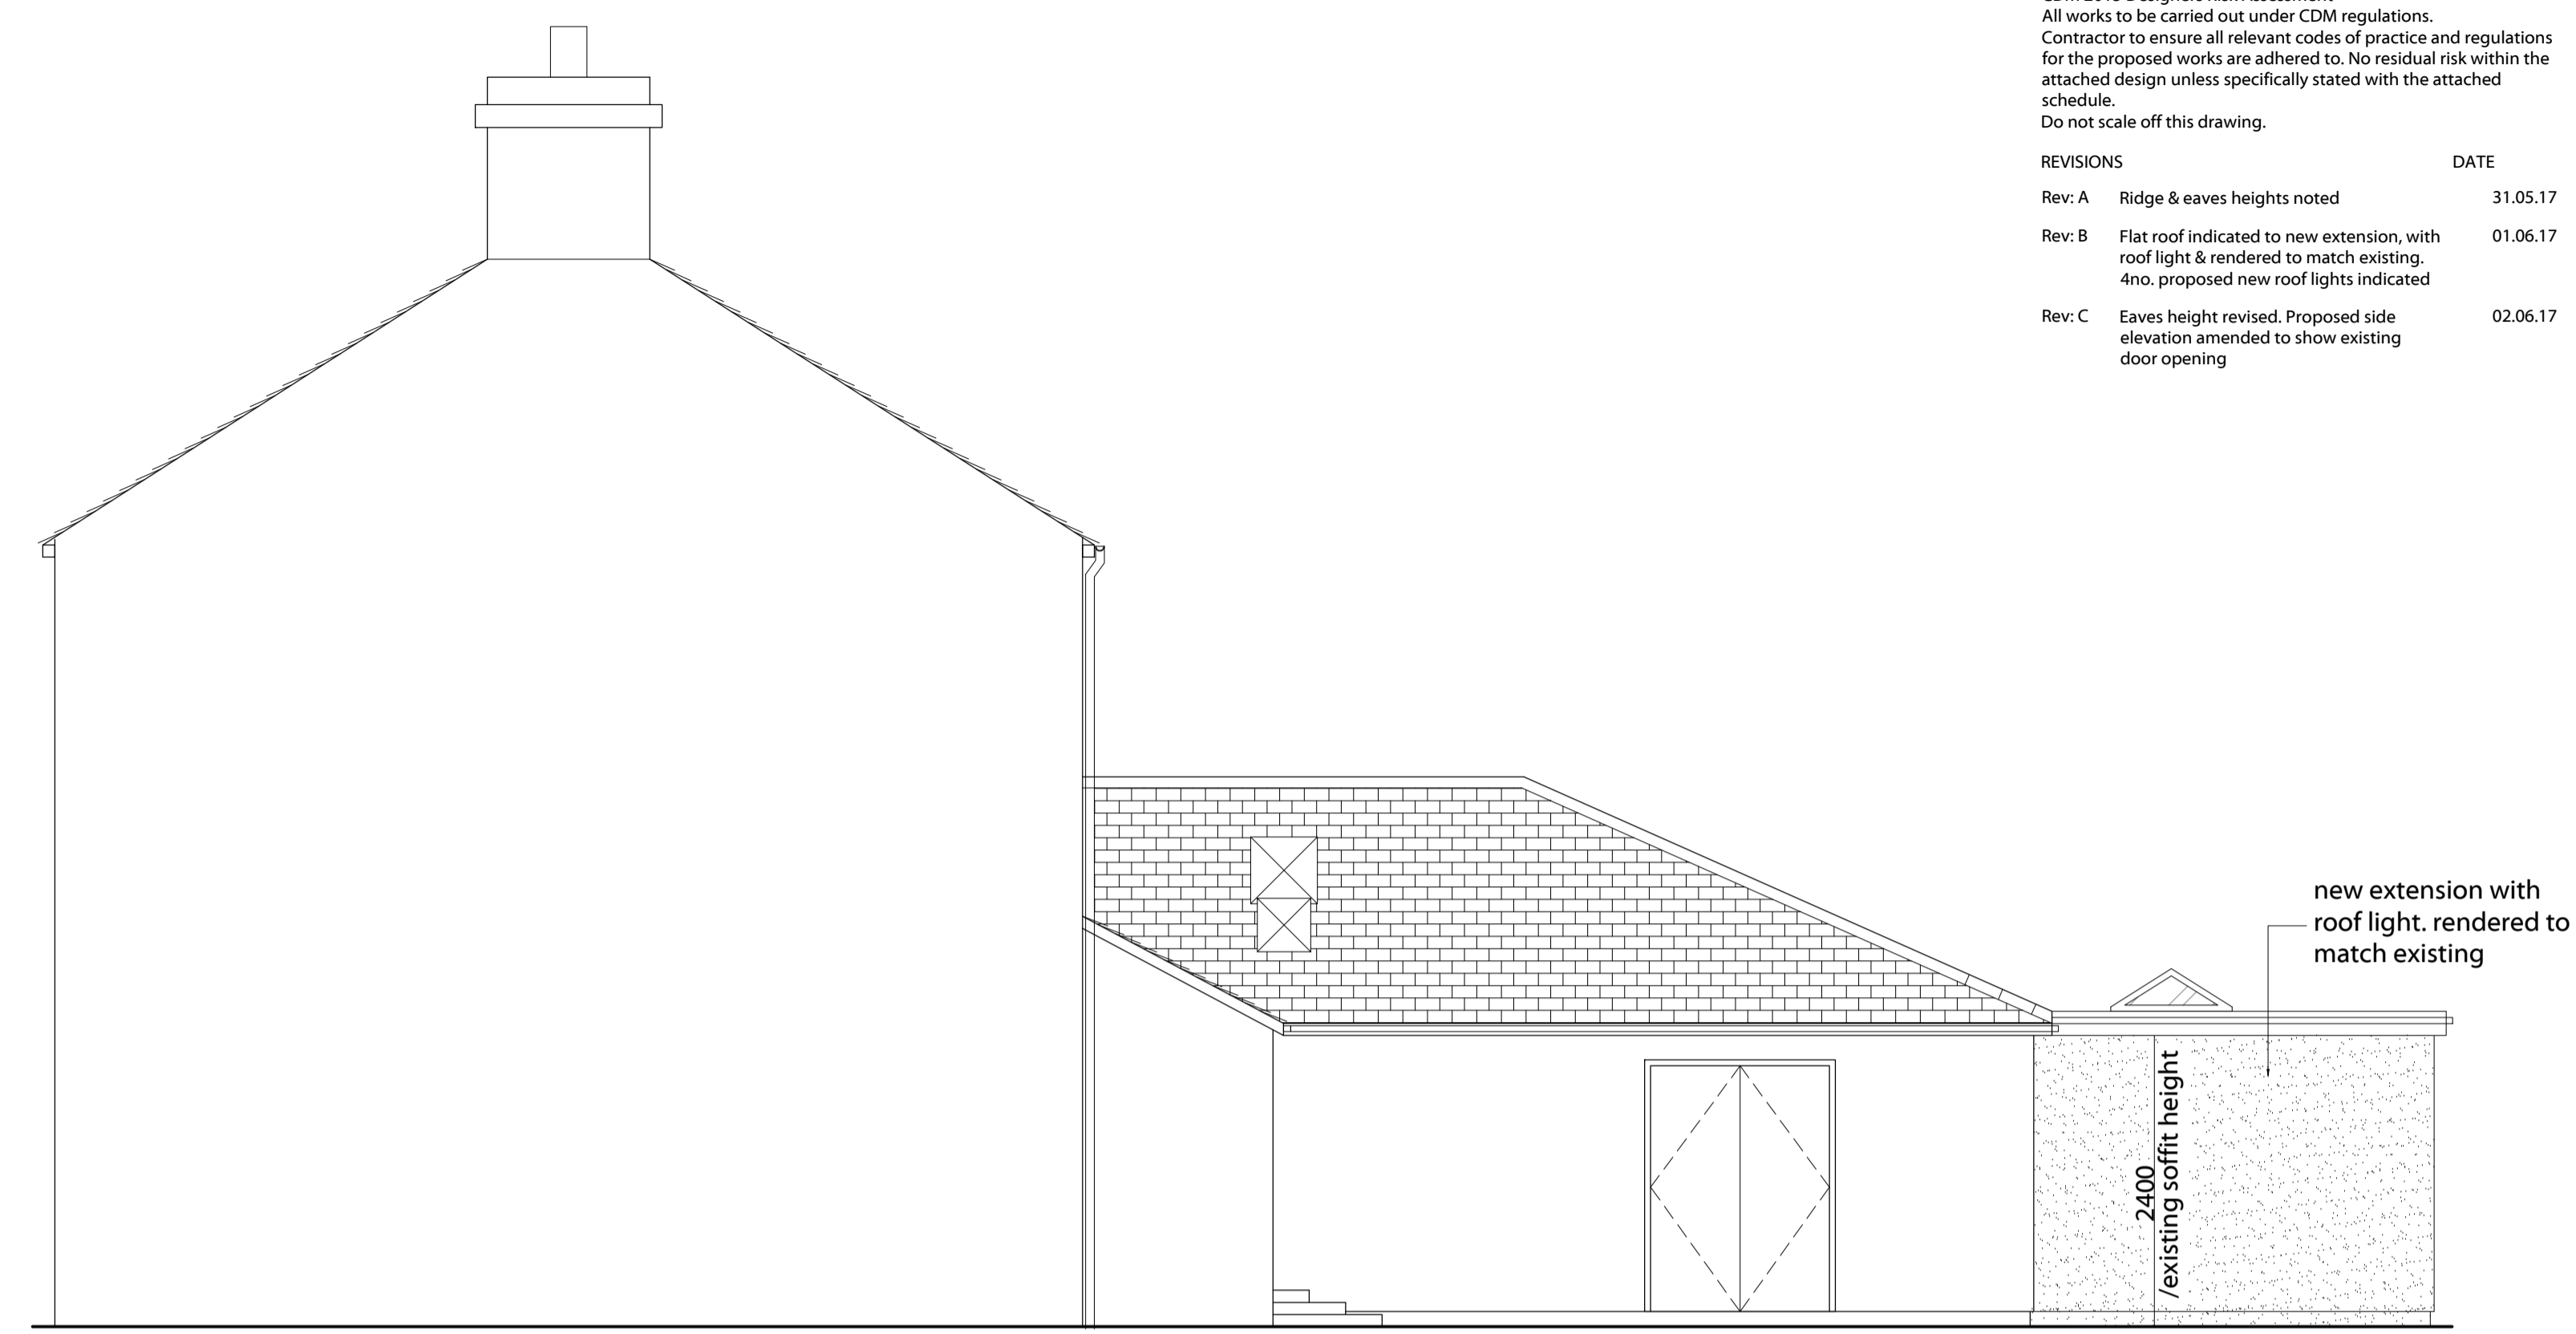

Proposed Side Elevation



Existing Rear Elevation

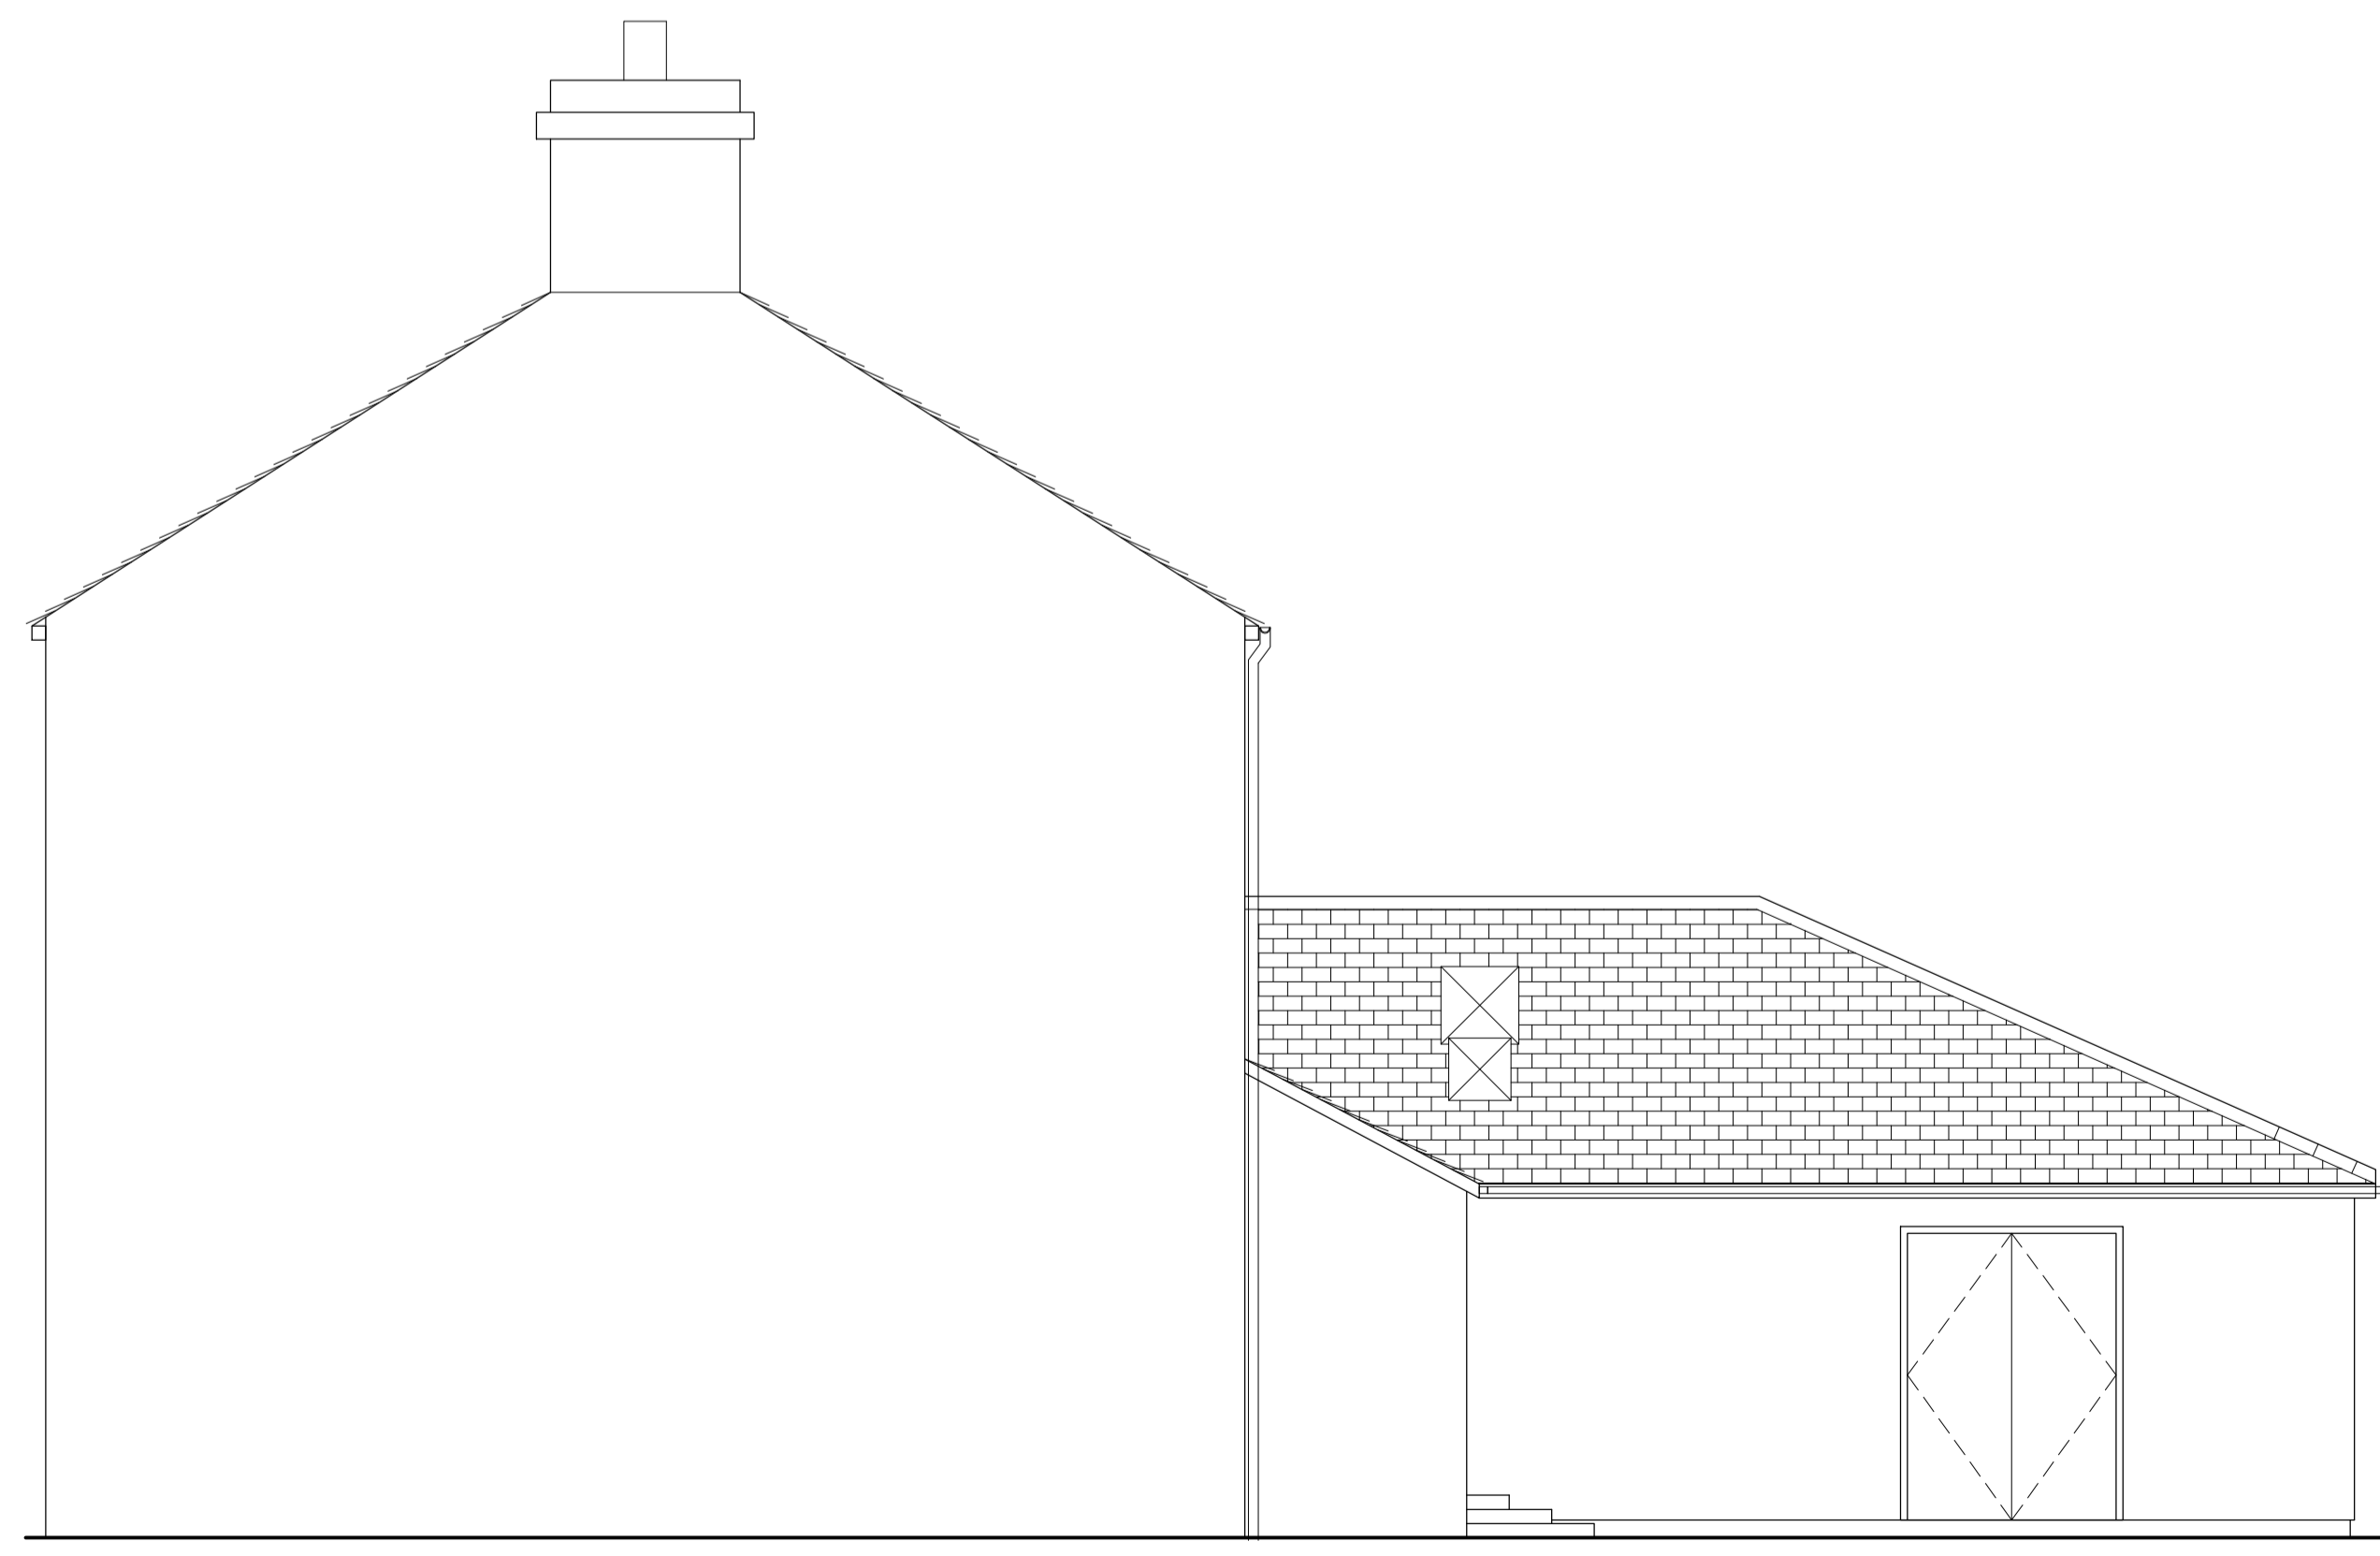

Existing Side Elevation

TITLE: Existing & Proposed Elevations	
PROJECT: White Bull At Alston, Preston Road, Preston, PR3 3BJ	
CLIENT: Thwaites	
DRAWN BY:	SCALE: 1:50 @ A1 1:100 @ A3
DATE: 19.05.17	DWG NO: 1118.04 REV: C

imd
 AND ASSOCIATES LTD
 1 Sentinel Court, Wilkinson Way
 Blackburn, Lancashire BB1 2EH
 t. 01254 696989 e. info@imdandassociates.co.uk