
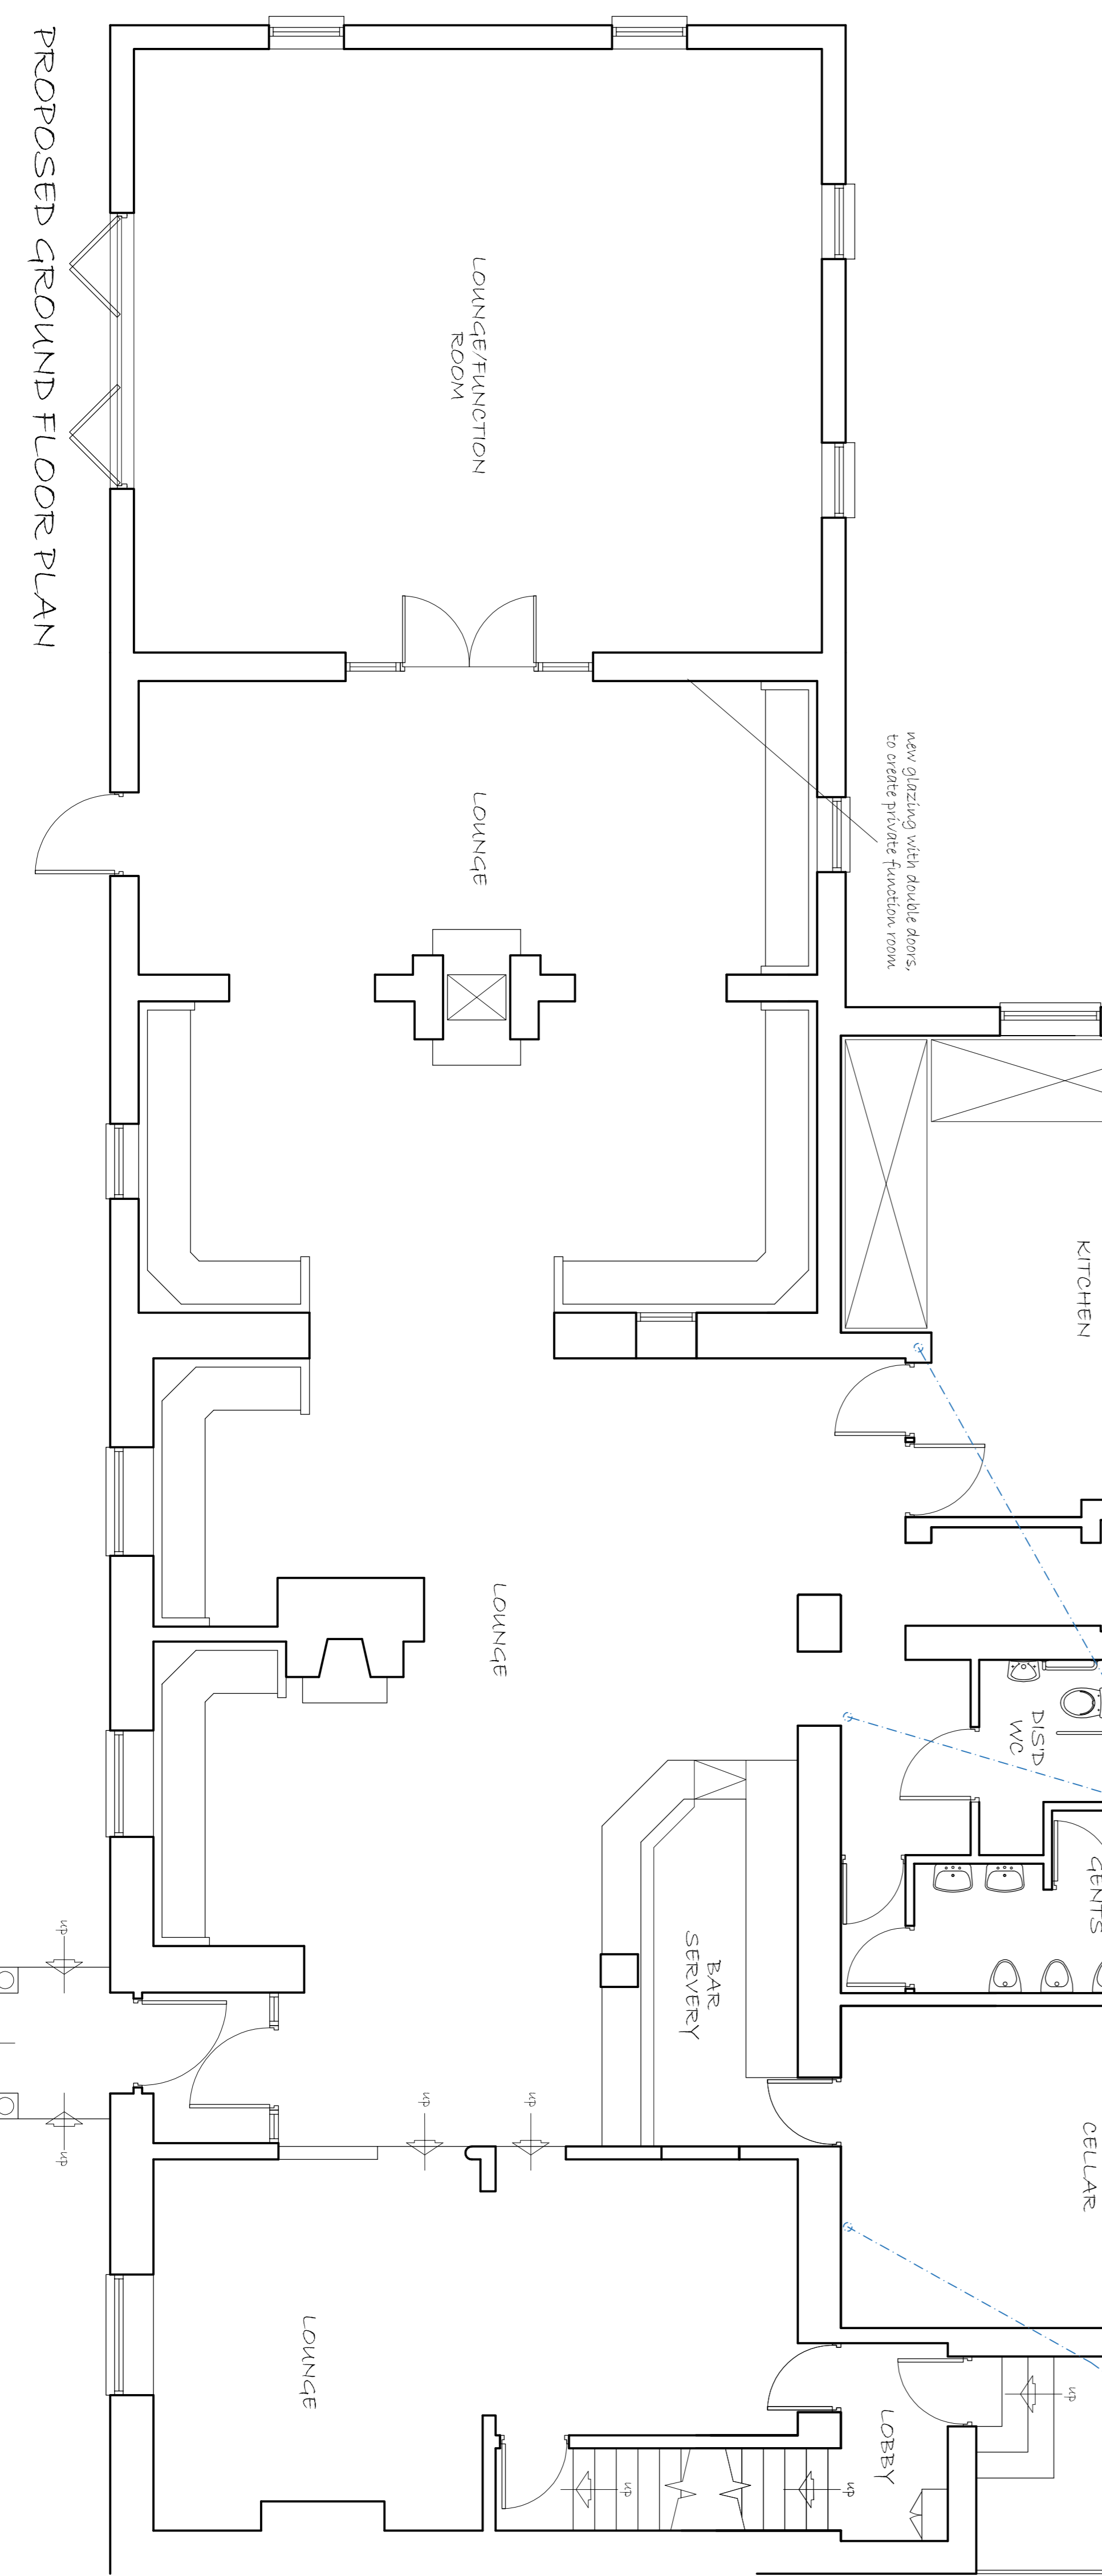
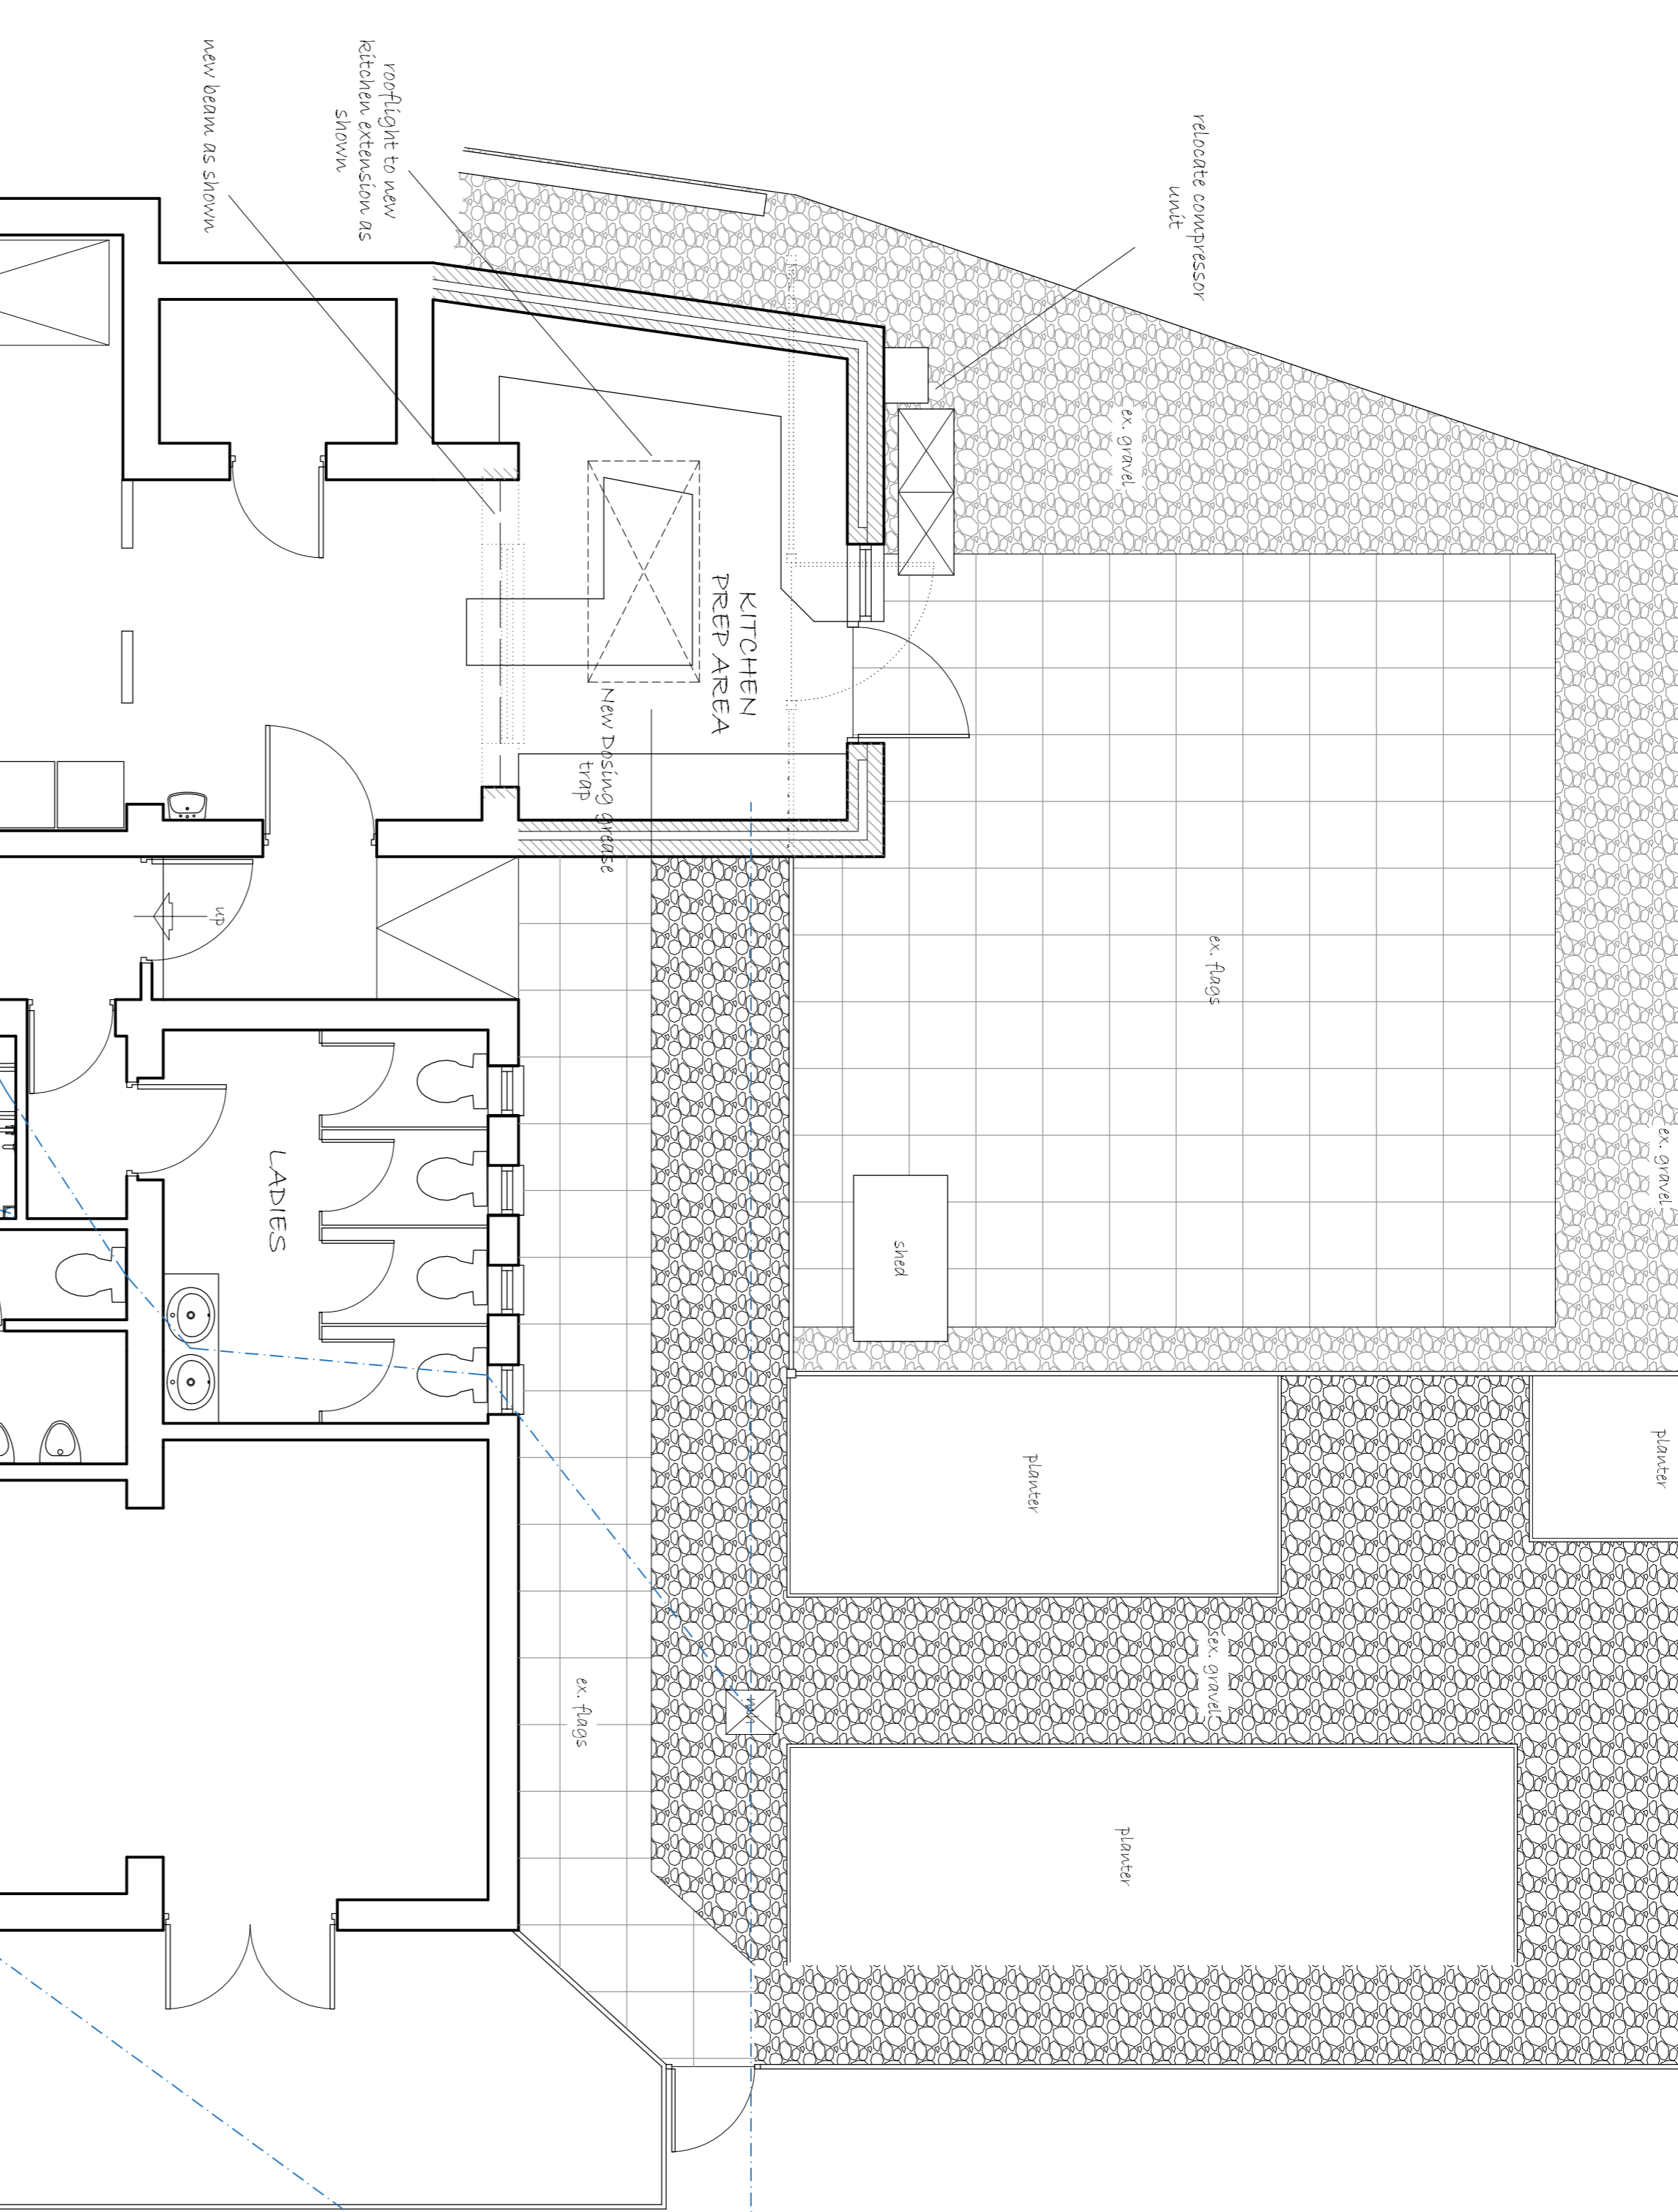


NOTES

This drawing is copyright and must not be reproduced without the written permission of the designer.
Contractors are to check all sizes and dimensions before setting out any site or shopwork. Any errors or discrepancies to be reported to the designer.

Do not scale off this drawing.

REVISIONS	DATE
A: overall area added	27.03.15
B: overall area removed	27.03.15
C: existing ground area replaced kitchen extension and stairs, new bar ground shown	02.05.15
D: works to external area omitted, new glazing and ground area indicated to be kept	21.08.17
E: indicative drainage shown	04.04.17

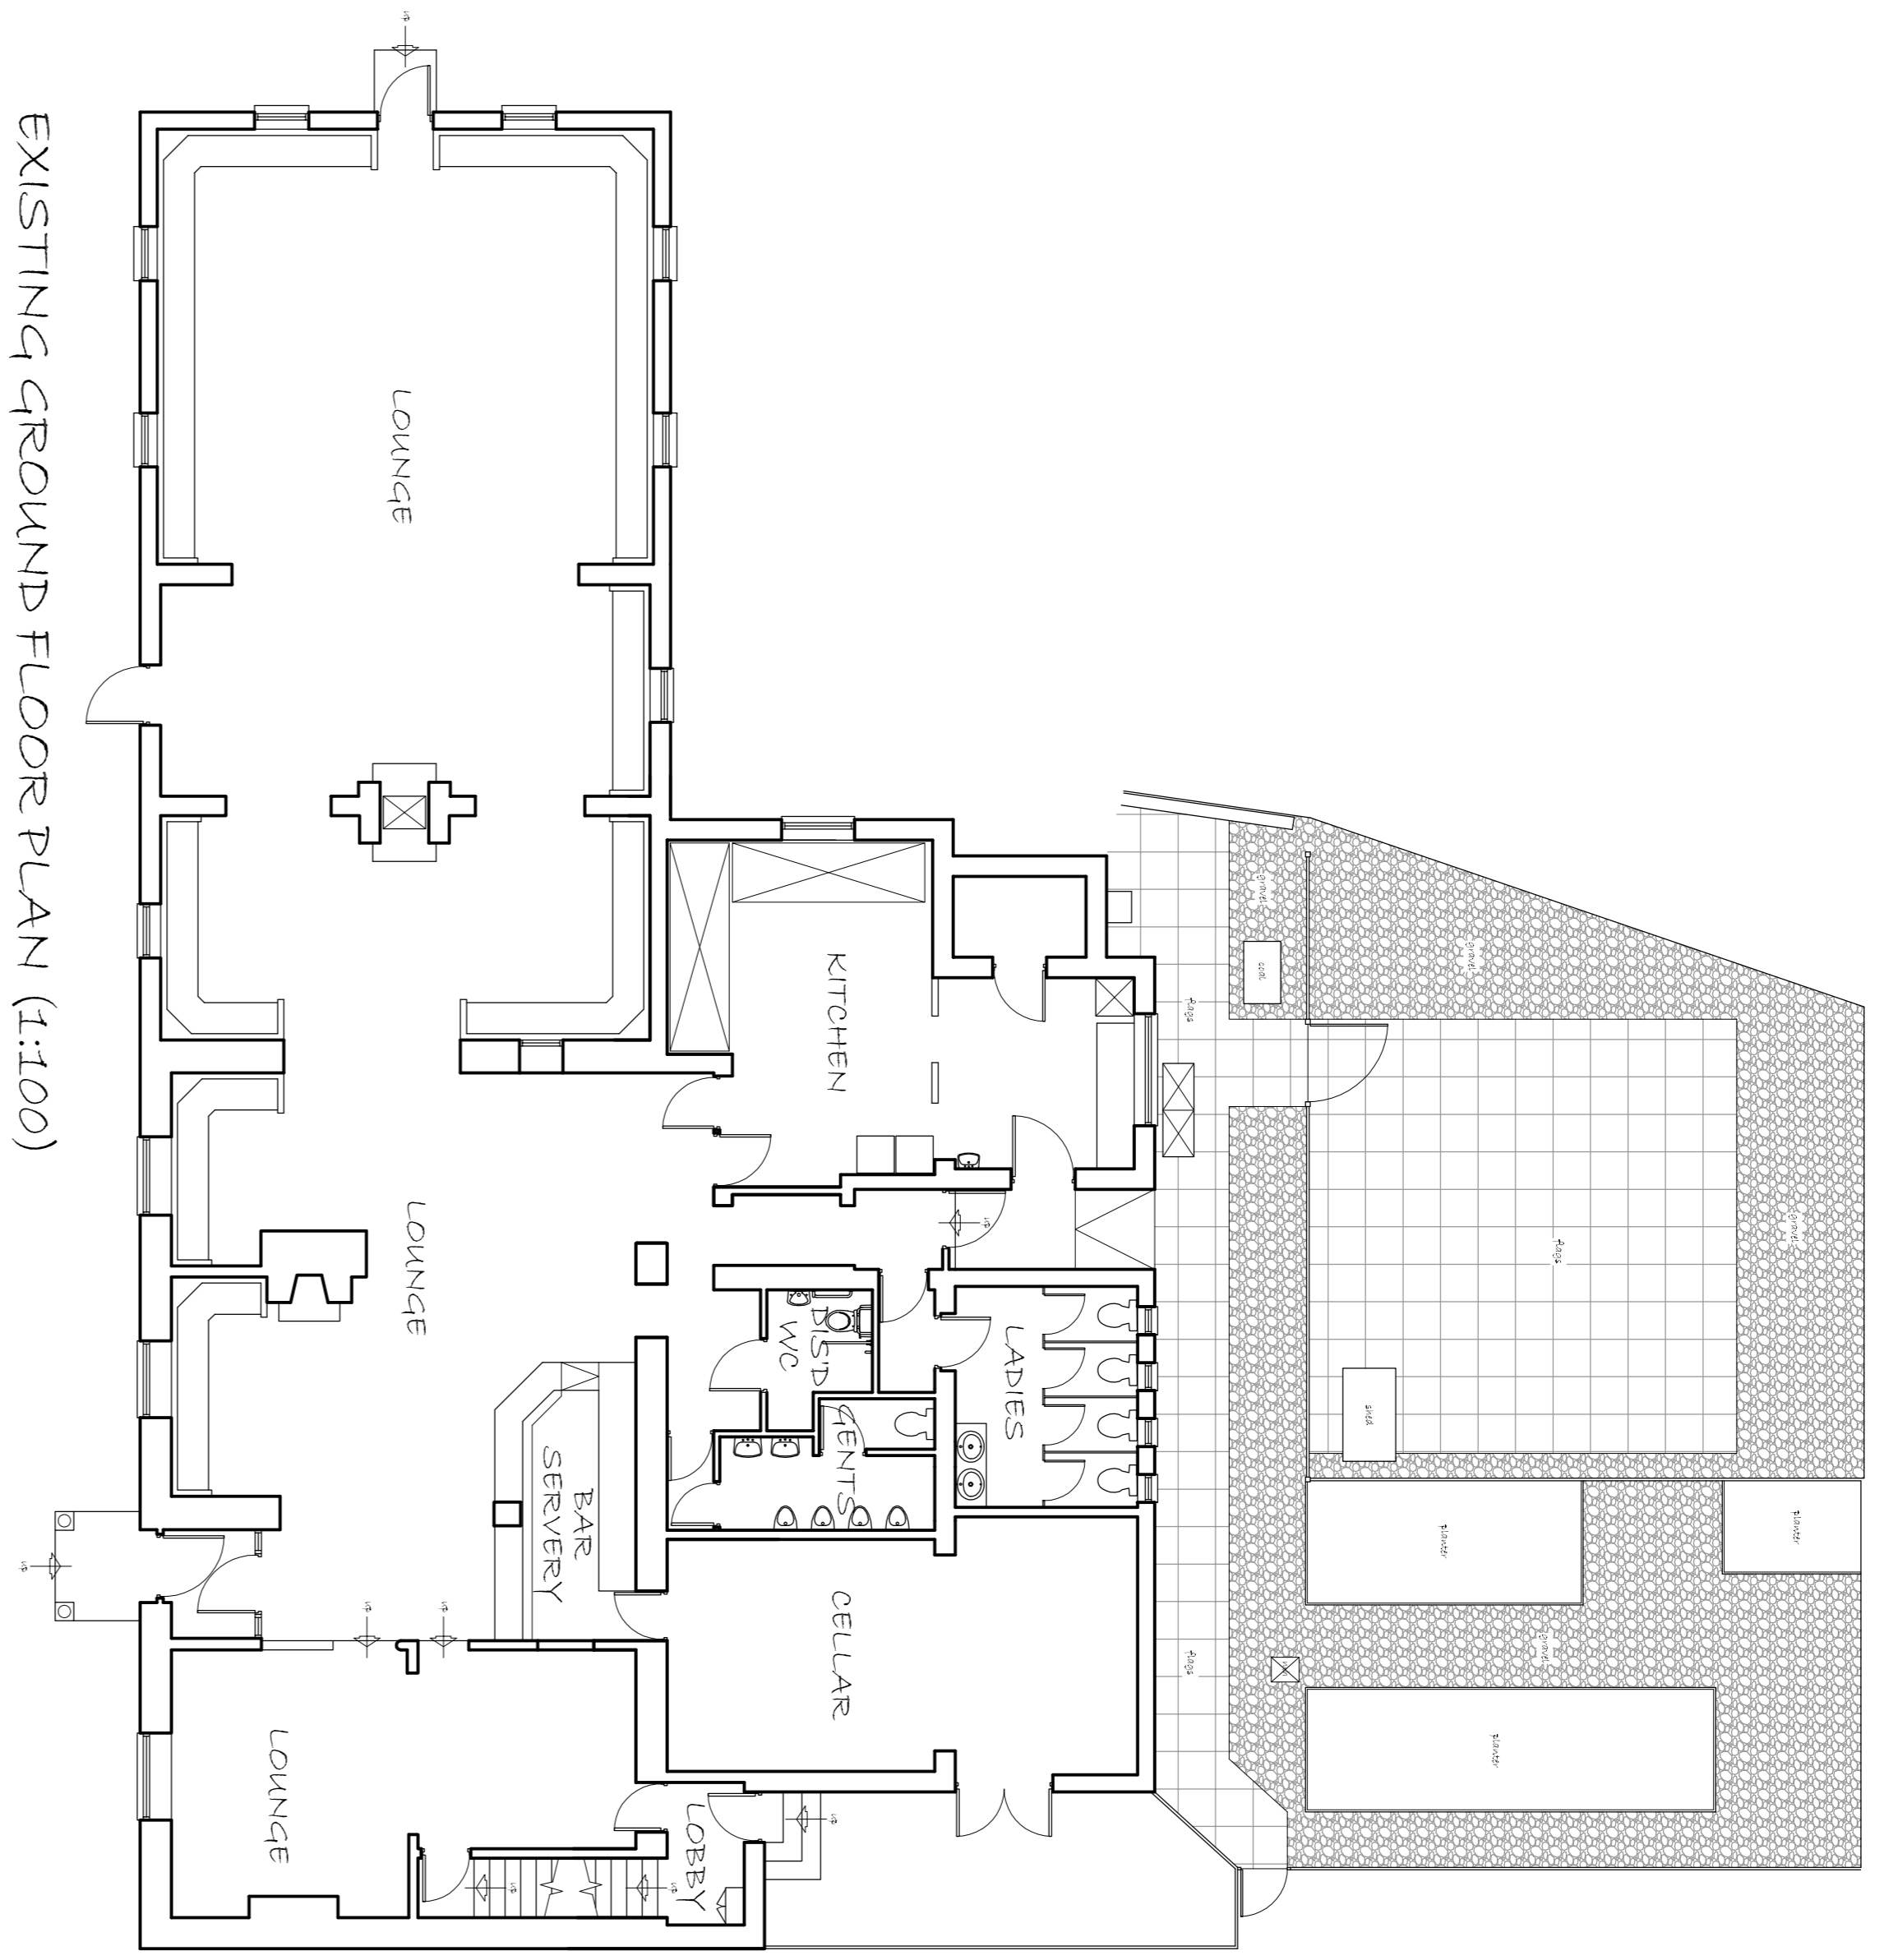

DWG DESCRIPTION:
Existing & Proposed Ground Floor Plans

JOB TITLE:
White Bull At Alston,
Piston Road,
Piston, PR3 3EJ

CLIENT:
Trawitres

DWG BY: L. COWELL
DATE: Jan 2015
SCALE: 1:50/100 @ A1
DWG NO: 4300/202 @ A3
REV: E

Imdi
and Associates Ltd

1 Sentinel Court, Wilkinson Way
Off Haslingden Road
Blackburn, Lancashire
BB1 2EH

Tel: 01254 698989 Fax: 01254 698980
Email: info@imdiassociates.co.uk