


This drawing is to be read in conjunction with all relevant Architect, consultants' and specialists' drawings and specifications. The Architect is to be notified of any discrepancies before proceeding. Do not scale from this drawing. All dimensions and levels are to be checked on site. This drawing is subject to copyright. All work carried out before Planning and Building Permission has been granted is at the contractor/clients risk.

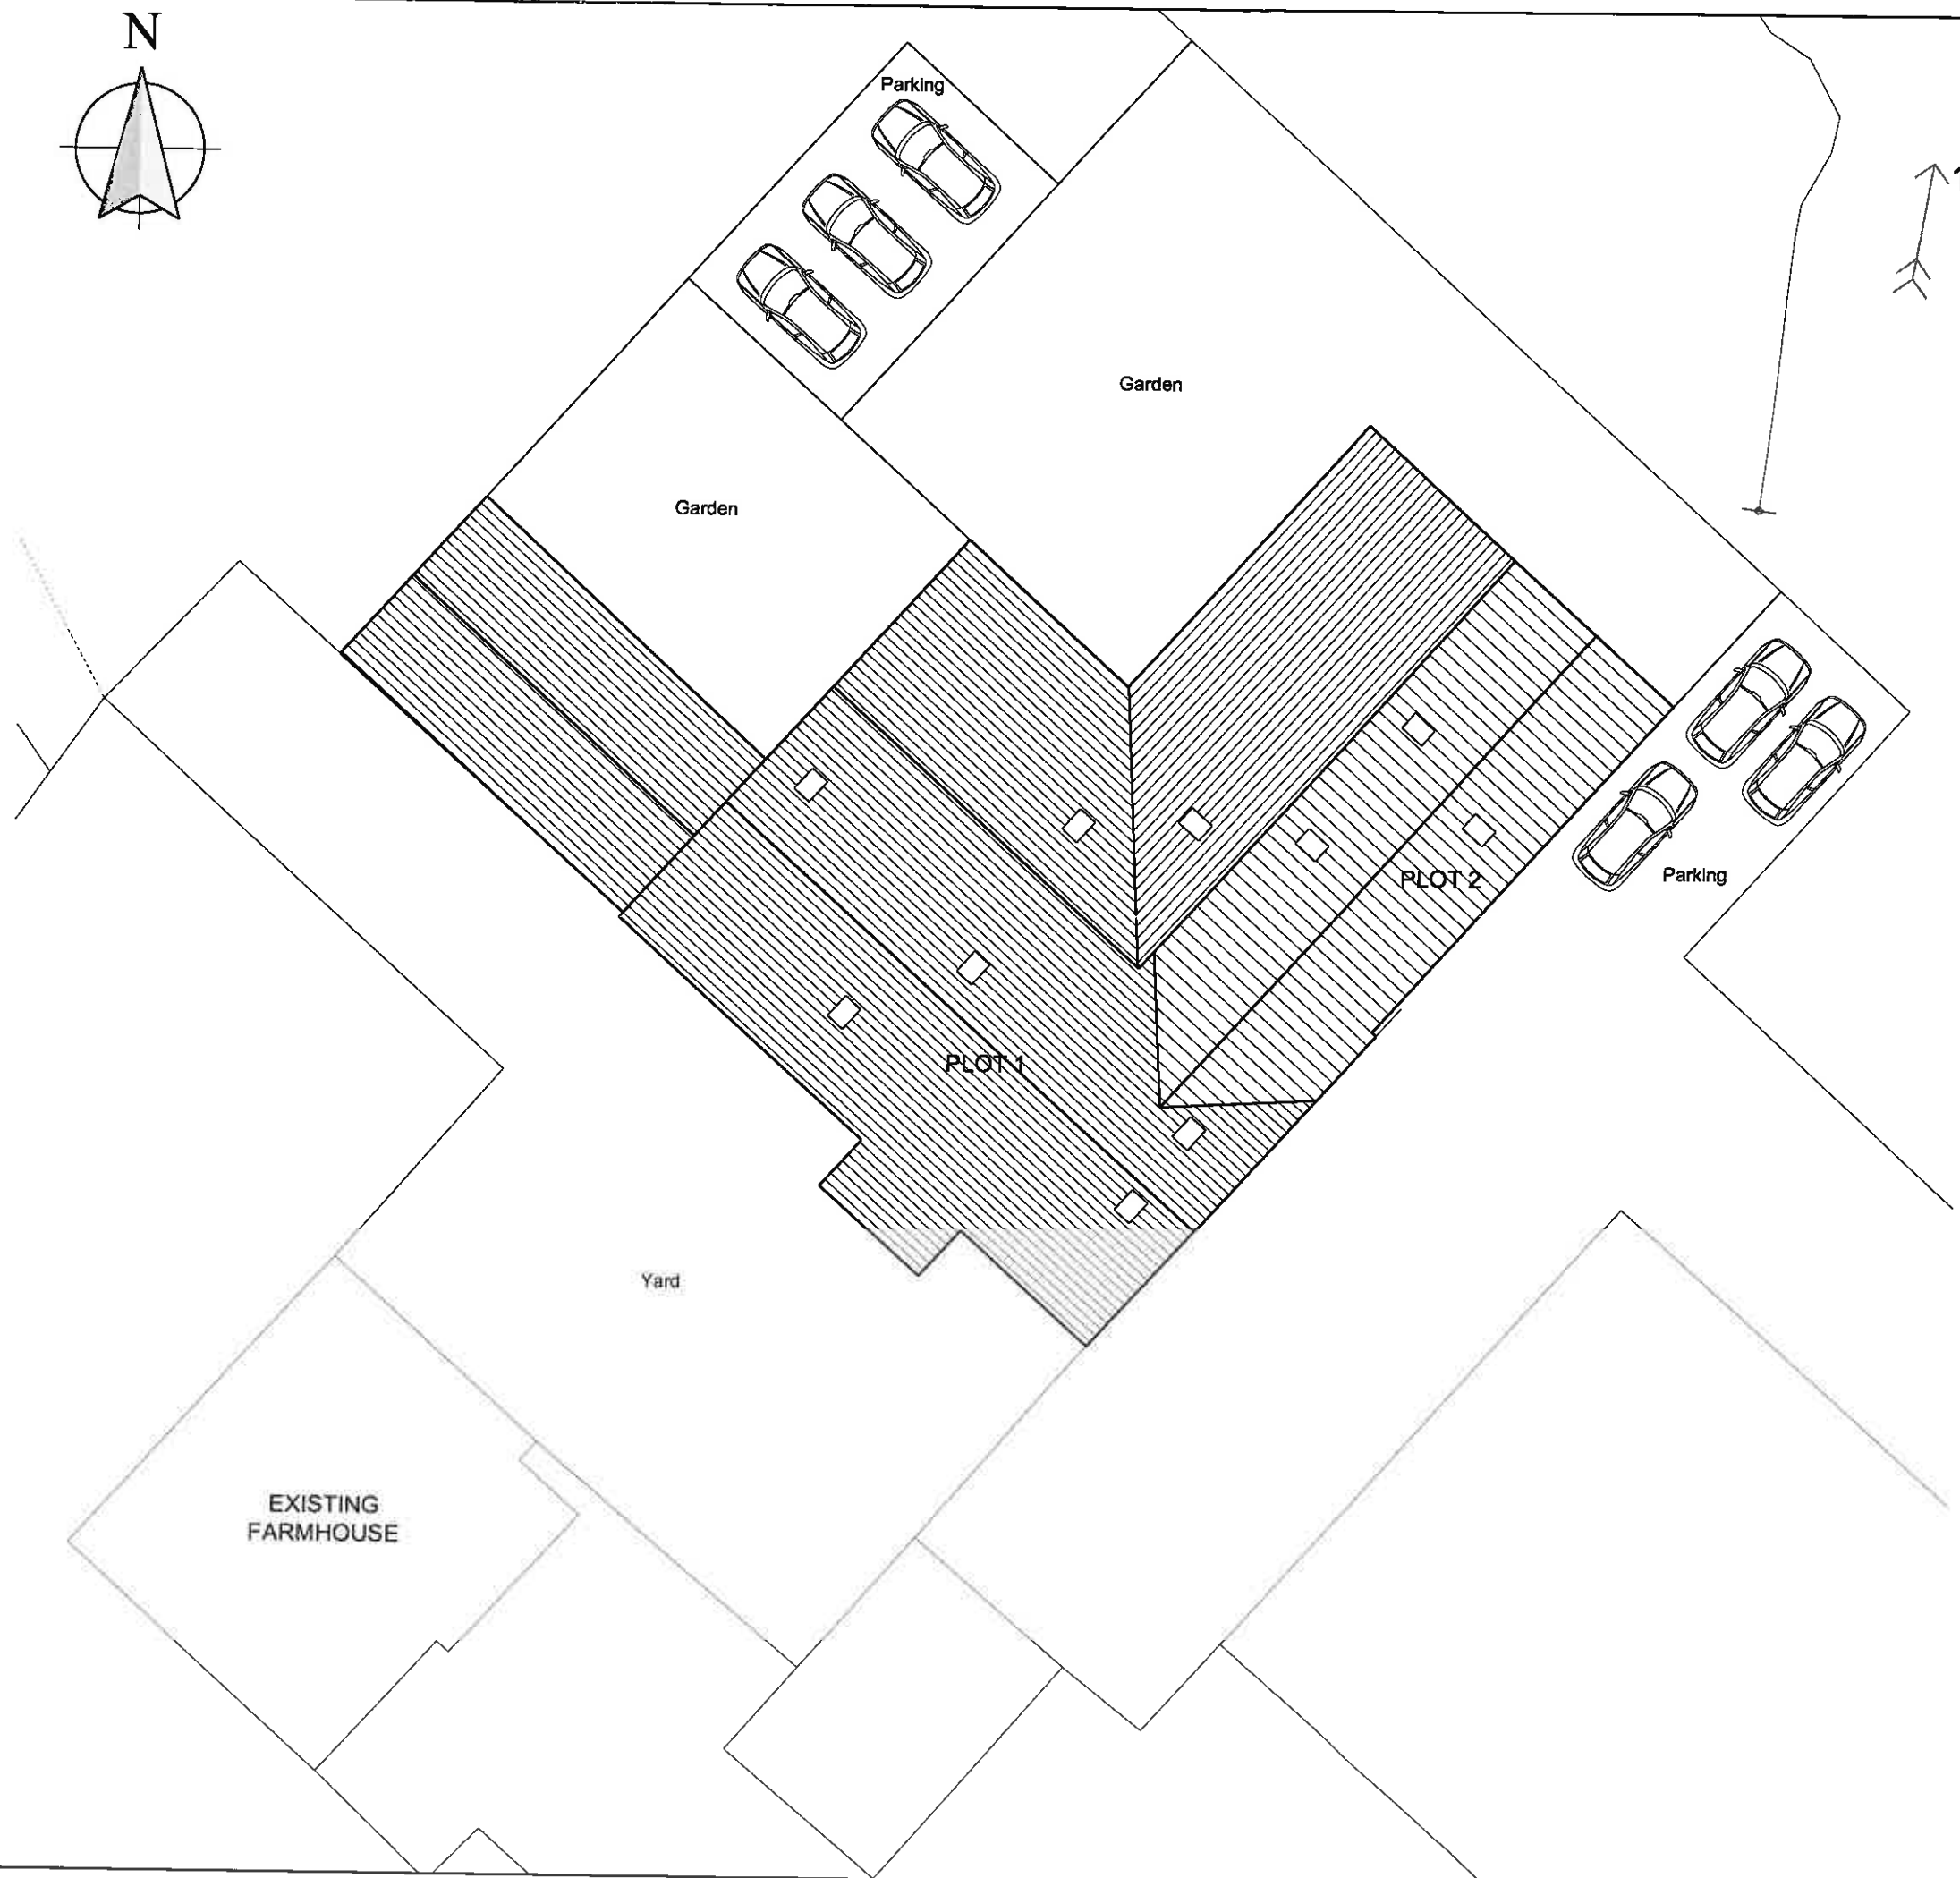

1:200 Scale



320170489P

Client
Mr and Mrs Roper

Job title
Proposed Development of the Barns
at Lyme House Farm
Chipping Road
Thornley
Chipping
Preston
PR3 2TE

Drawing title
Proposed Site Plan

Scale
1:200 @ A3

Date
May 2017

Drawn
LFG

spa
SUNDERLAND PEACOCK ARCHITECTS

SUNDERLAND PEACOCK & ASSOCIATES LTD
HAZELMERE, PIMLICO ROAD, CLITHEROE
LANCASHIRE, BB7 2AG
T 01200 423178 F 01200 427328
E info@sunderlandpeacock.com
www.sunderlandpeacock.com

4971 -03