
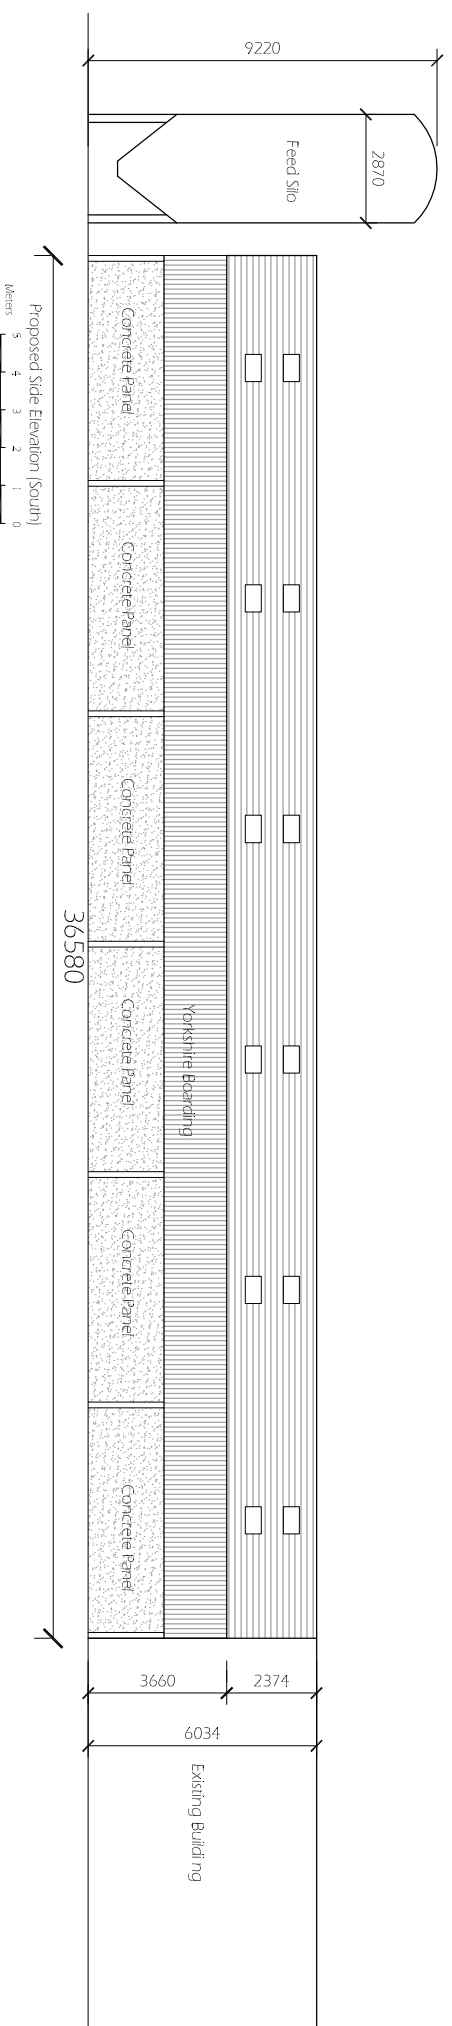


- GENERAL NOTES:**
- All dimensions are to be checked on site prior to commencement of any works.
  - Do NOT scale off this drawing use annotated dimensions only.
  - Any discrepancies to be brought to the architect's attention immediately.
  - The responsibility for any variation to the drawings passes onto the Builder/Contractor etc.
  - If in any doubt ask the architect before work begins.

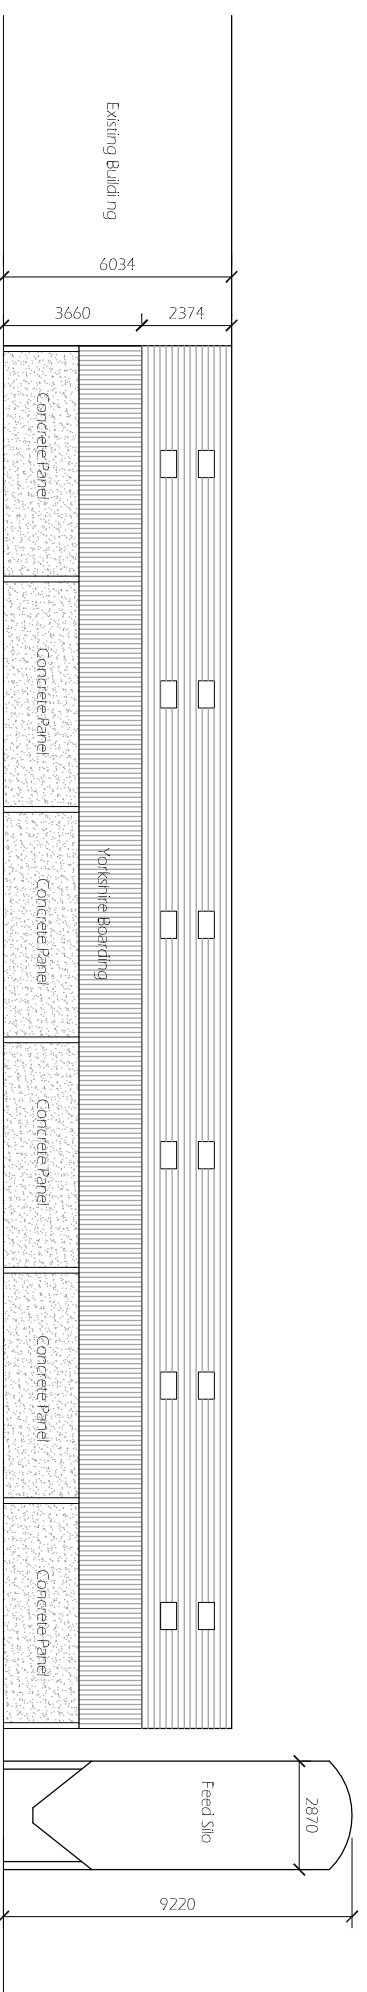

**JOB NAME:**  
Plane Tree Farm Agricultural Shed

**CLIENT:**  
Mr -

**ADDRESS:**  
Plane Tree Farm, Chailgley, Clitheroe,  
BB7 3LT

**SCALE:**  
1:100@A1

**DRAWING NAME:**  
Proposed North & South Elevation

**DRAWING No:**  
WBW08-PL-PE01

**REVISION:**

**DATE:**  
23.04.17

**DRAWN BY:** AS  
**CHECKED:** PW



**CONTACT:**  
WBW Surveyors  
Skipiton Auction Mart  
Gargrave Road  
Skipiton North Yorkshire  
BD23 1UD  
Tel:01756 692 900  
Email:info@wbwsurveyors.co.uk