




Hillside, Barker Lane, Mellor, BB2 7EE

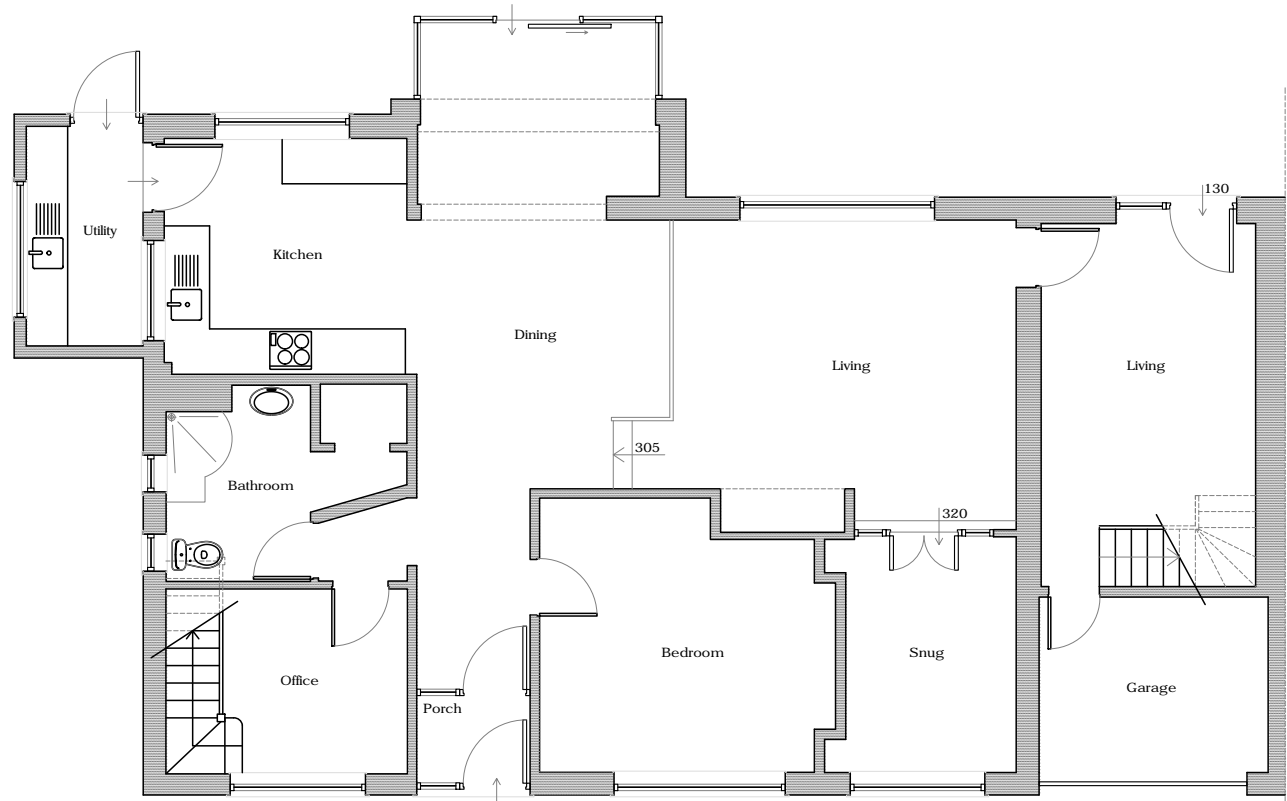


Existing Ground Floor Plan
1:100

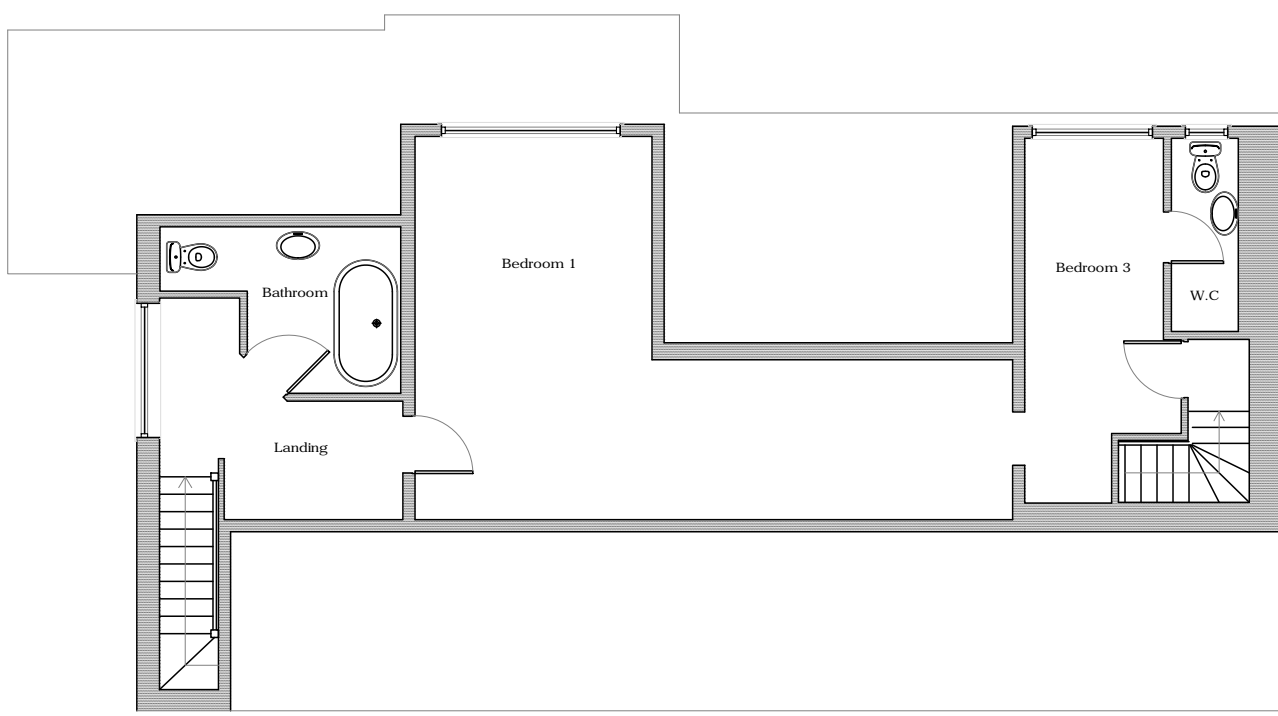

Existing First Floor Plan
1:100

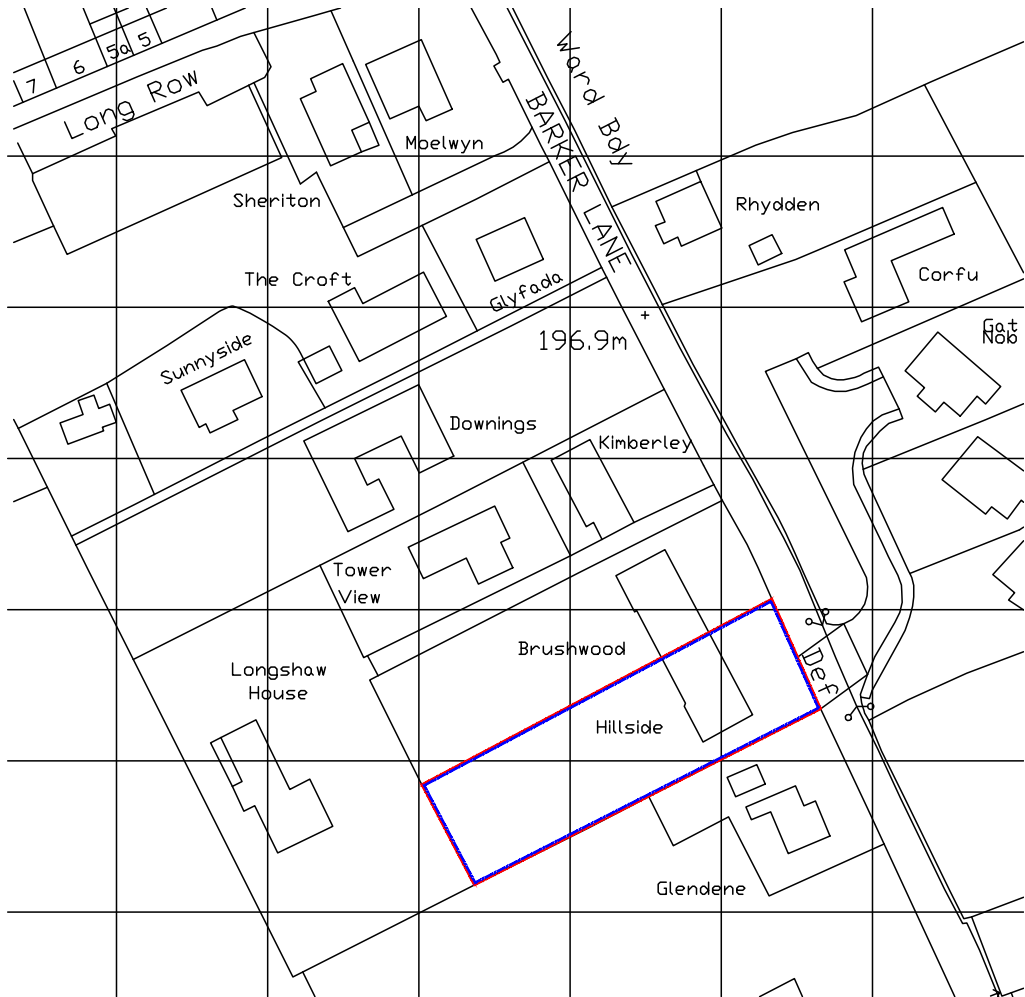

Location Plan
1:1250

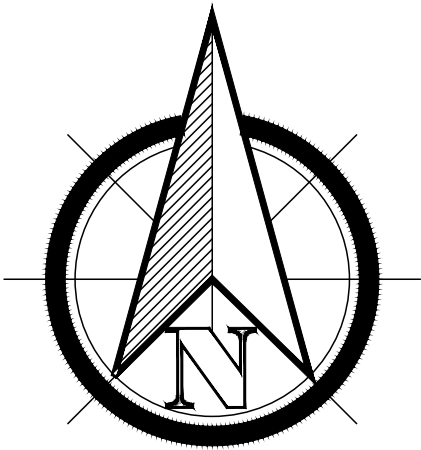


Existing Front Elevation
1:100




Existing Side Elevation
1:100



Existing Rear Elevation
1:100

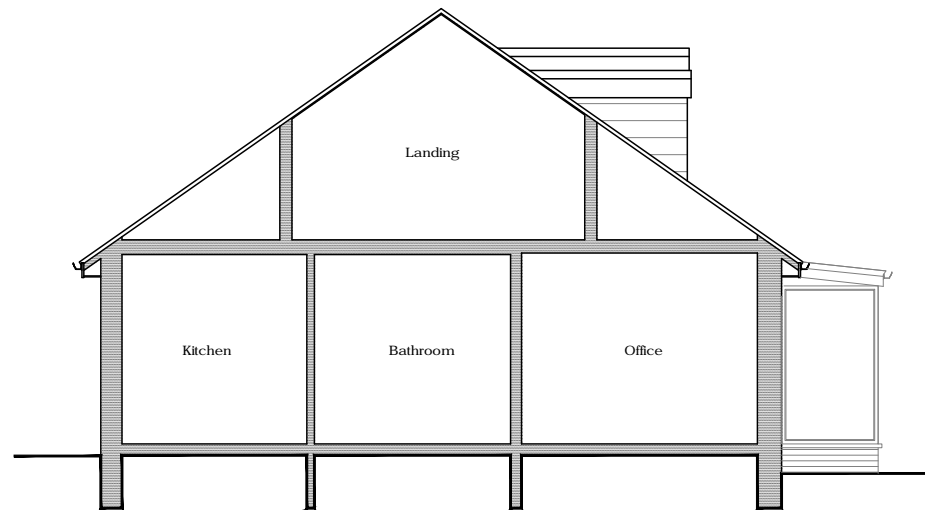

Existing Side Elevation
1:100

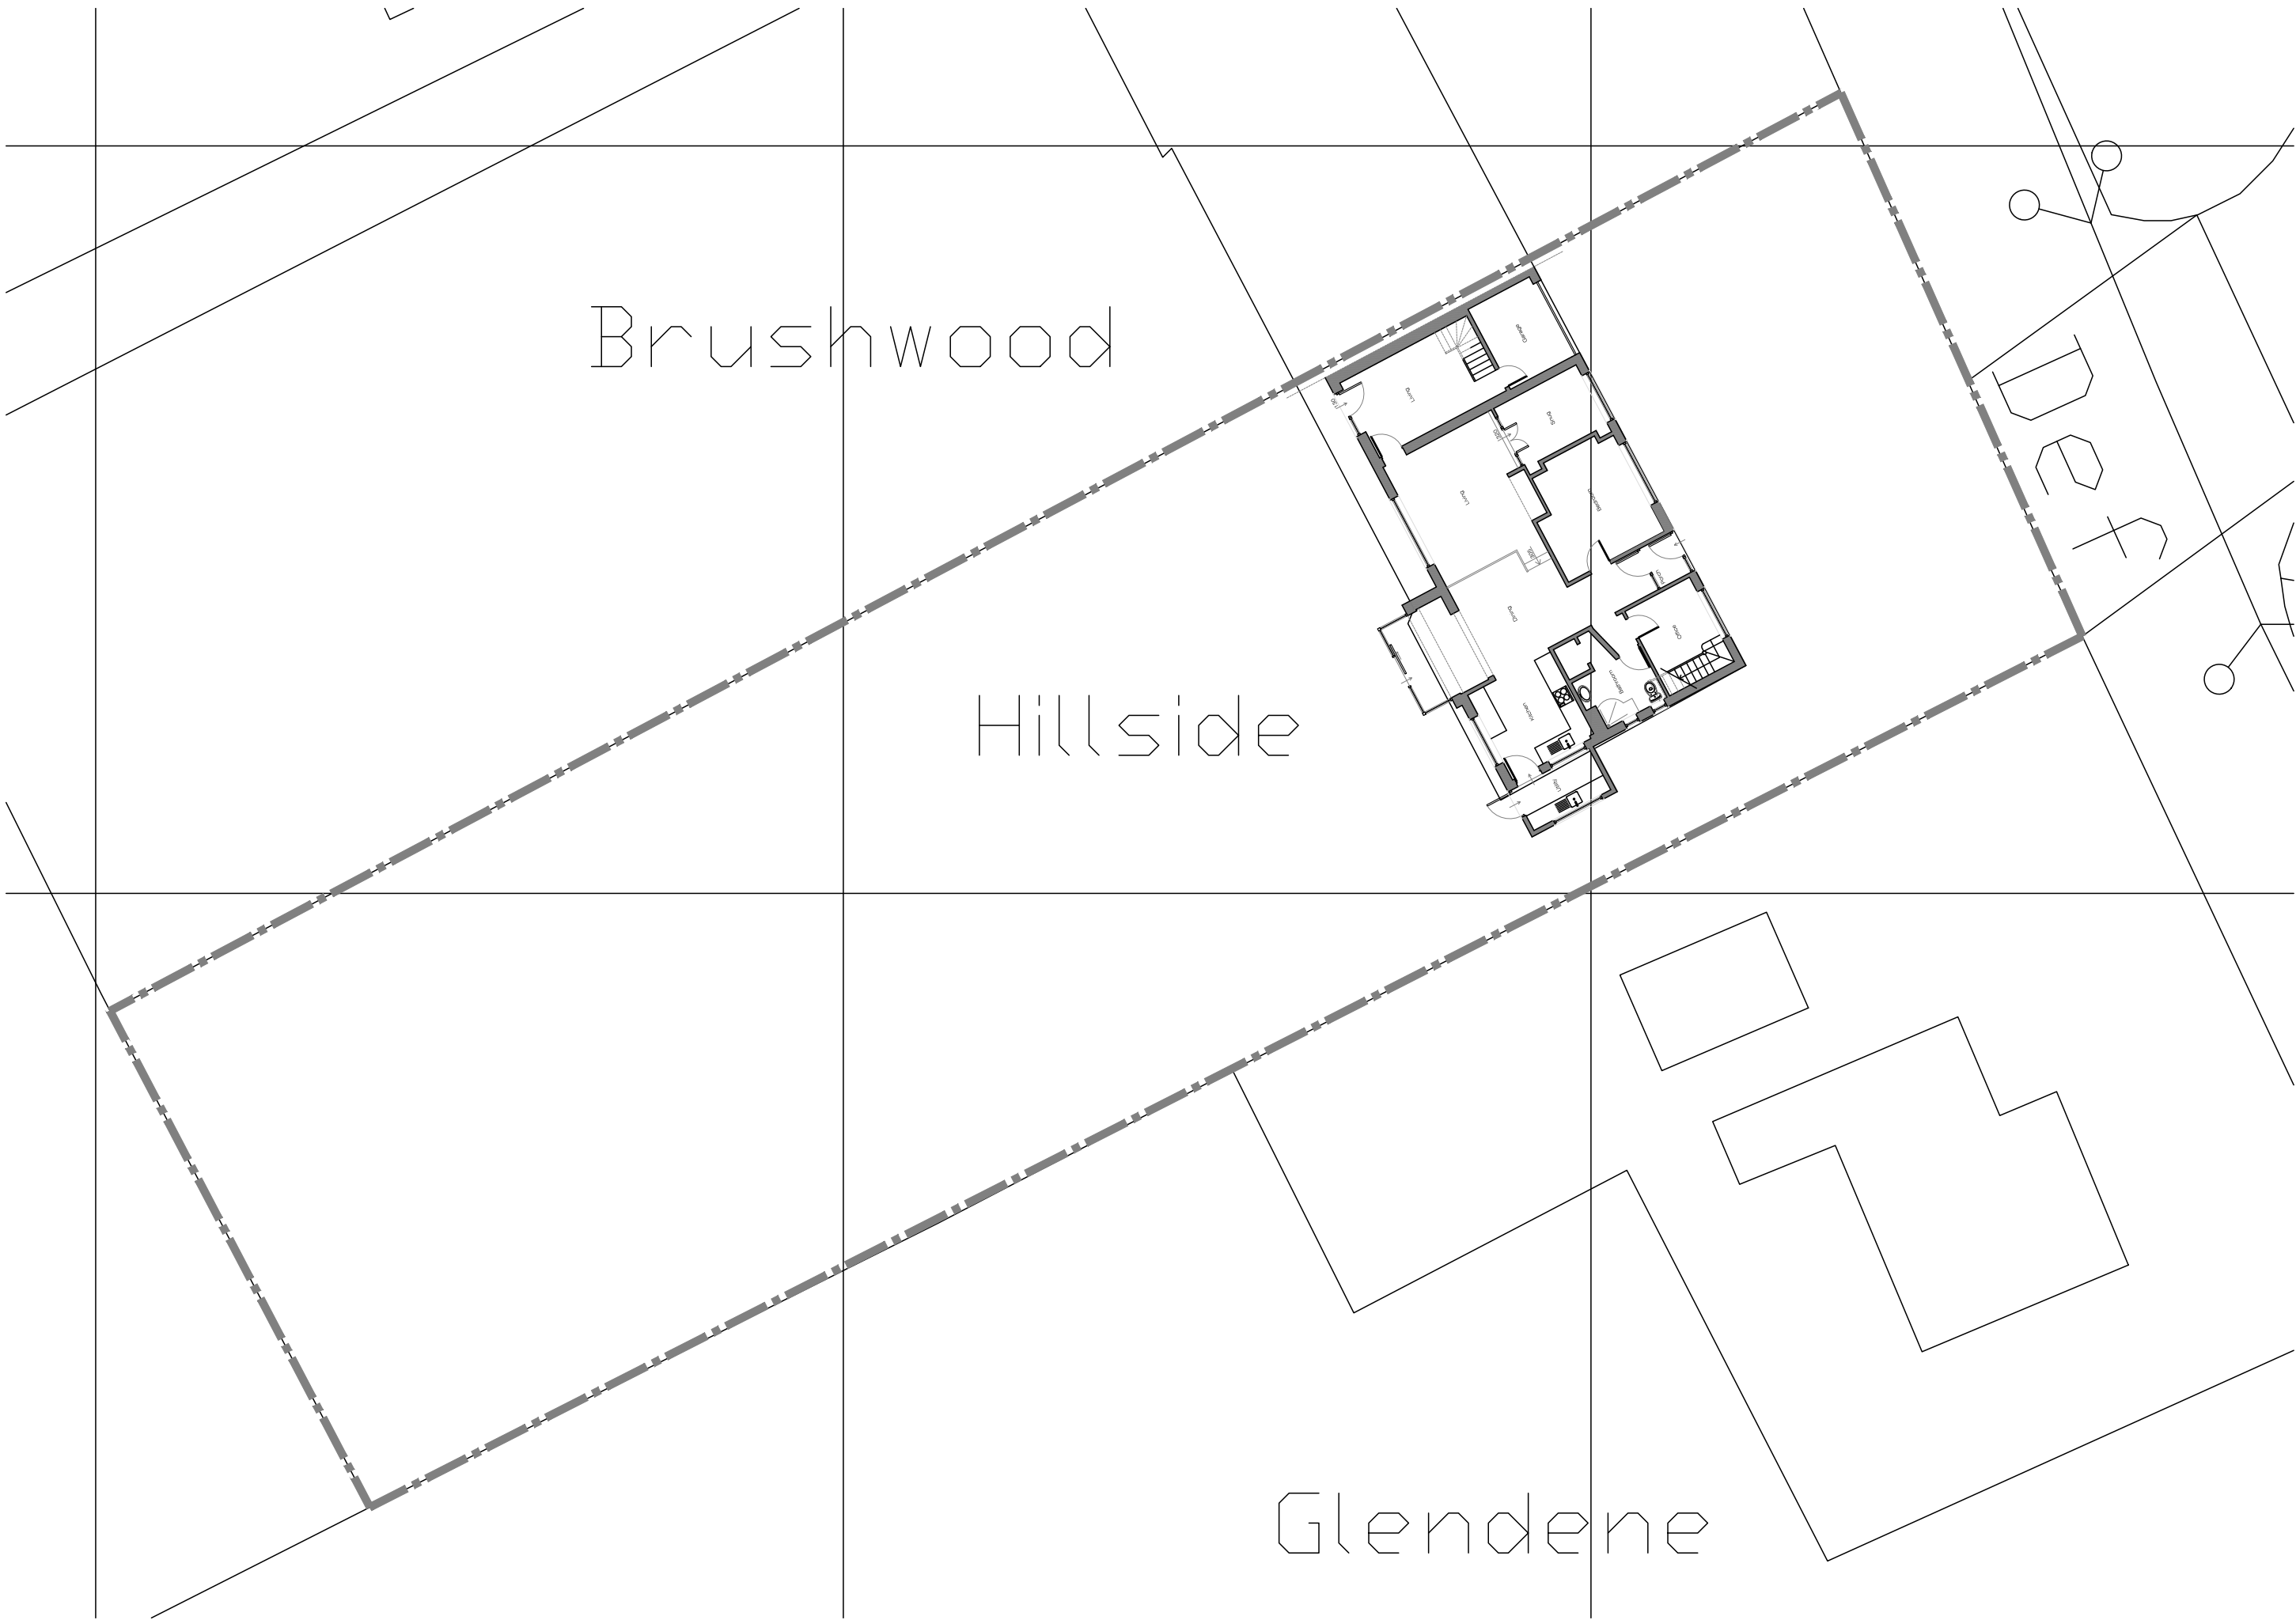

Existing Site Plan
1:200



Project	Hillside, Barker Lane, Mellor, BB2 7EE				Drawing	Existing Plans, Elevations, Site Plan & Location Plan		
	Client	Drwg No	Job Ref	Date Complete		Paper size	Drwg Scales	Status
	Claire Feuton	101	01417	18.04.17	A1	1:100, 1:200 1:1250	Existing	REV.
	Drawn	CSS	Checked	SW	T. 07980304919	E. simon@w-bd.co.uk	W. w-bd.co.uk	

WBD is a registered trading name of Walls Building Designs Limited Registered in England Company Number 08306080

General notes:
Do not scale the drawing.
All dimensions to be checked on site prior to commencement of work and any discrepancy shall be immediately reported and resolved prior to work commencing. This drawing is to be read in conjunction with all relevant drawings and specifications relating to the job whether or not indicated on the drawing.
Copyright reserved to WBD this drawing may not be used or reproduced without prior written consent.

W-BD
separated by design