


North Elevation

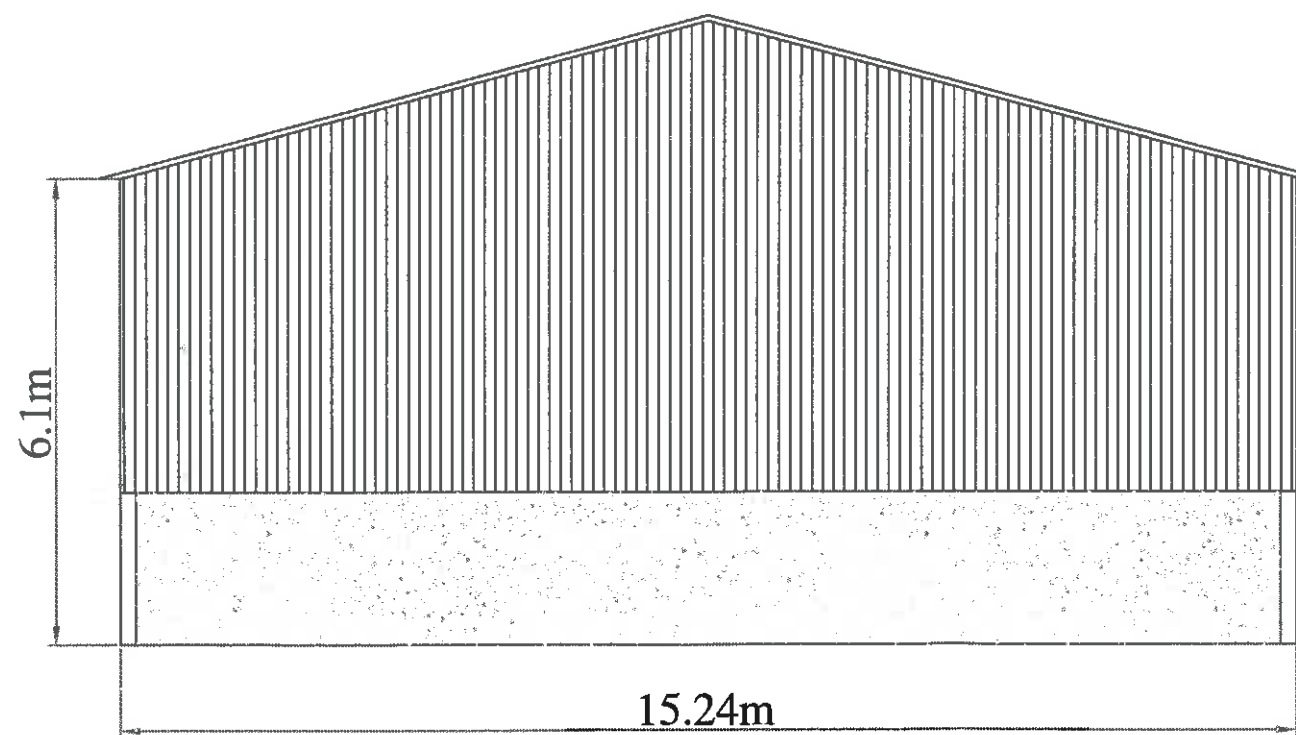

South Elevation

320170555P

Materials:

Cladding
 Timber Boards
 Brown

Walls
 Concrete Panels

Dwg No.: MoorA-SO155

Title: Agricultural Building
 Gable Elevations
 15.24 x 30.48 x 6.10m

Scale: 1:100

Date: 17 May 2017


Drawn by: S.Osborne

Page Number: 1 of 4




Scale 1:100

Sheet Size A3

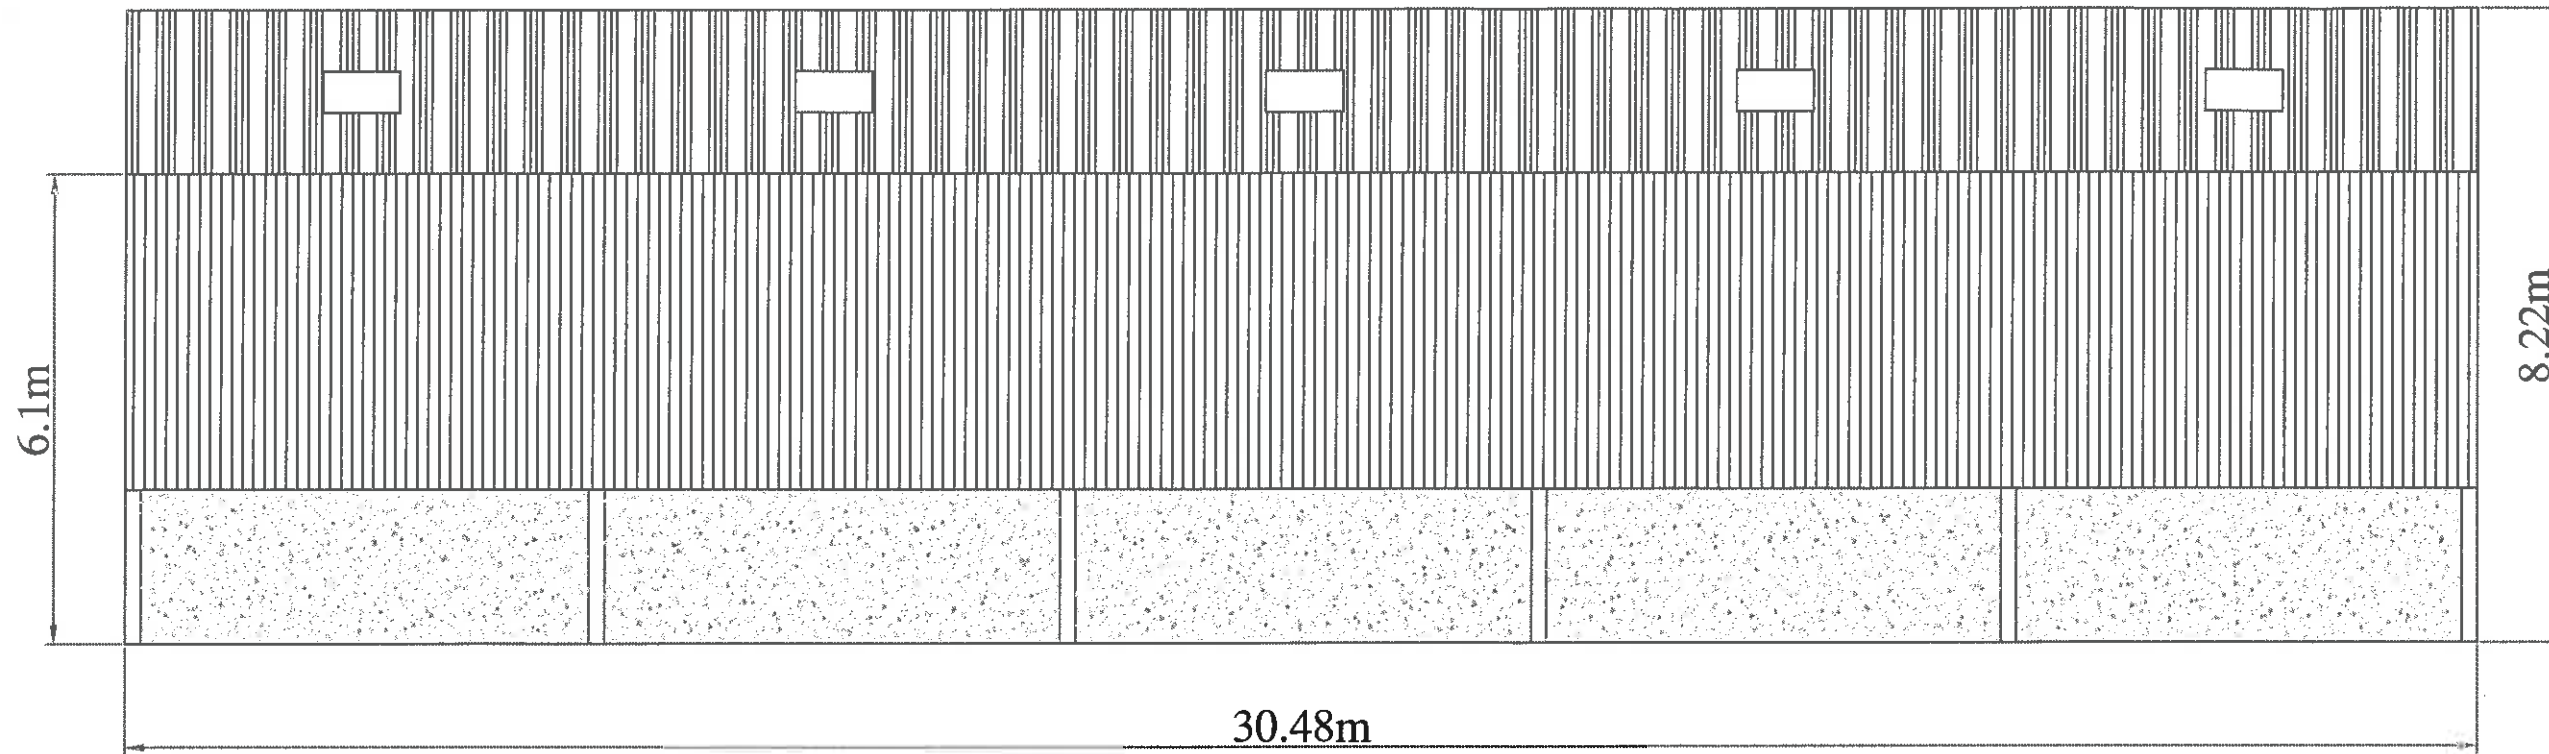

East Elevation

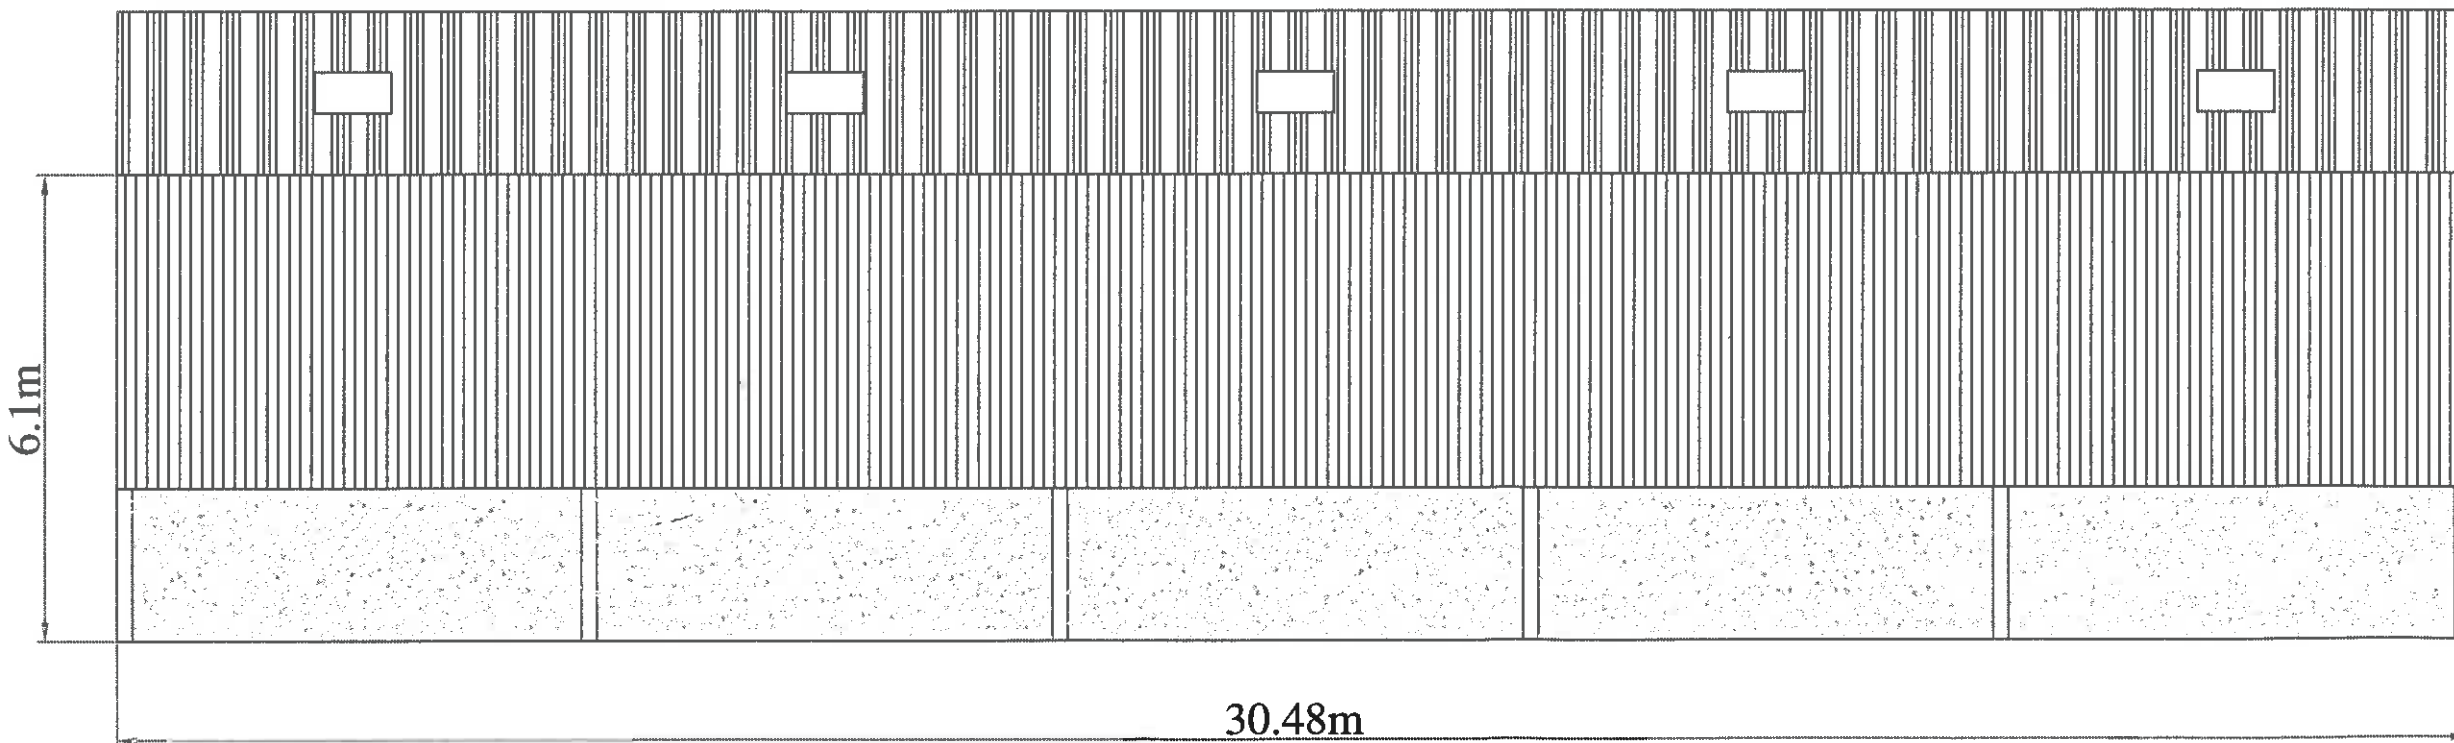

West Elevation

Materials:

Cladding
 Timber Boards
 Brown

Walls
 Concrete Panels

Roof
 FRC Roof Sheets
 Anthracite Grey

Roof Lights
 Clear Perspex Sheets

320170555P

Dwg No.: MoorA-SO155

Title: Agricultural Building
 Side Elevations
 15.24 x 30.48 x 6.10m

Scale: 1:100

Date: 17 May 2017

Drawn by: S. Osborne

Page Number: 2 of 4



Scale 1:100

Sheet Size A3


Materials:

Roof
 FRC Roof Sheets
 Anthracite Grey

Roof Lights
 Perspex Sheets
 Clear



3 20170555P

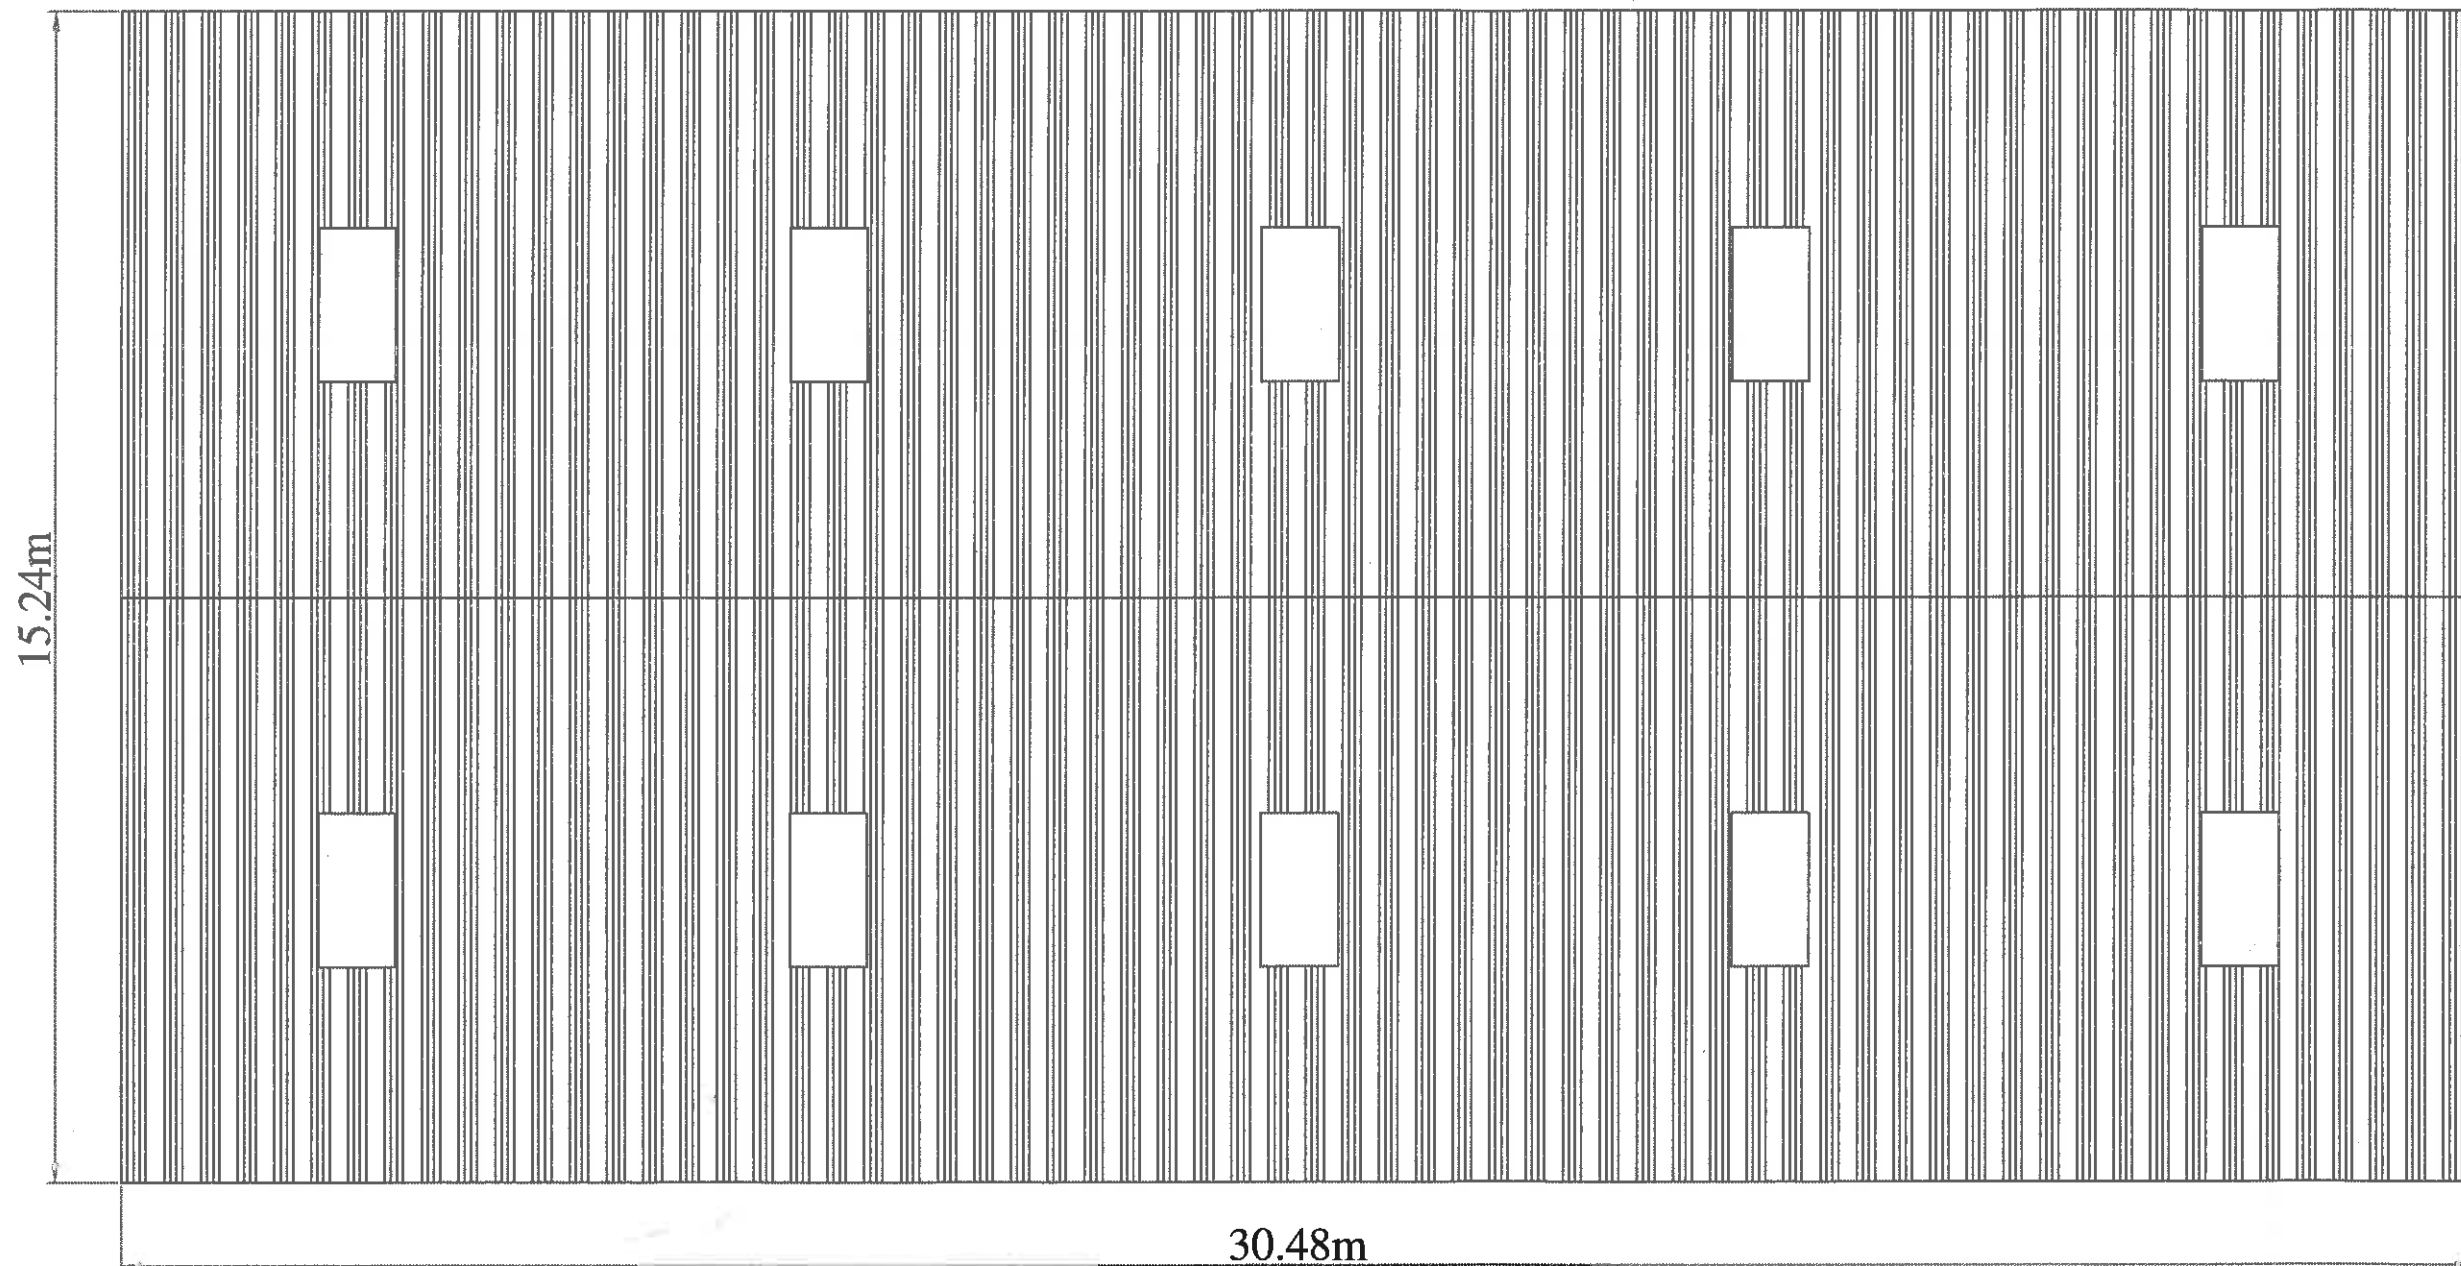

30.48m

15.24m

Plan View



Dwg No.: MoorA-SO155
 Title: Agricultural Building
 Plan View
 15.24 x 30.48 x 6.10m
 Scale: 1:100
 Date: 17 May 2017
 Drawn by: S.Osborne
 Page Number: 4 of 4

METERS



Scale 1:100

Sheet Size A3

 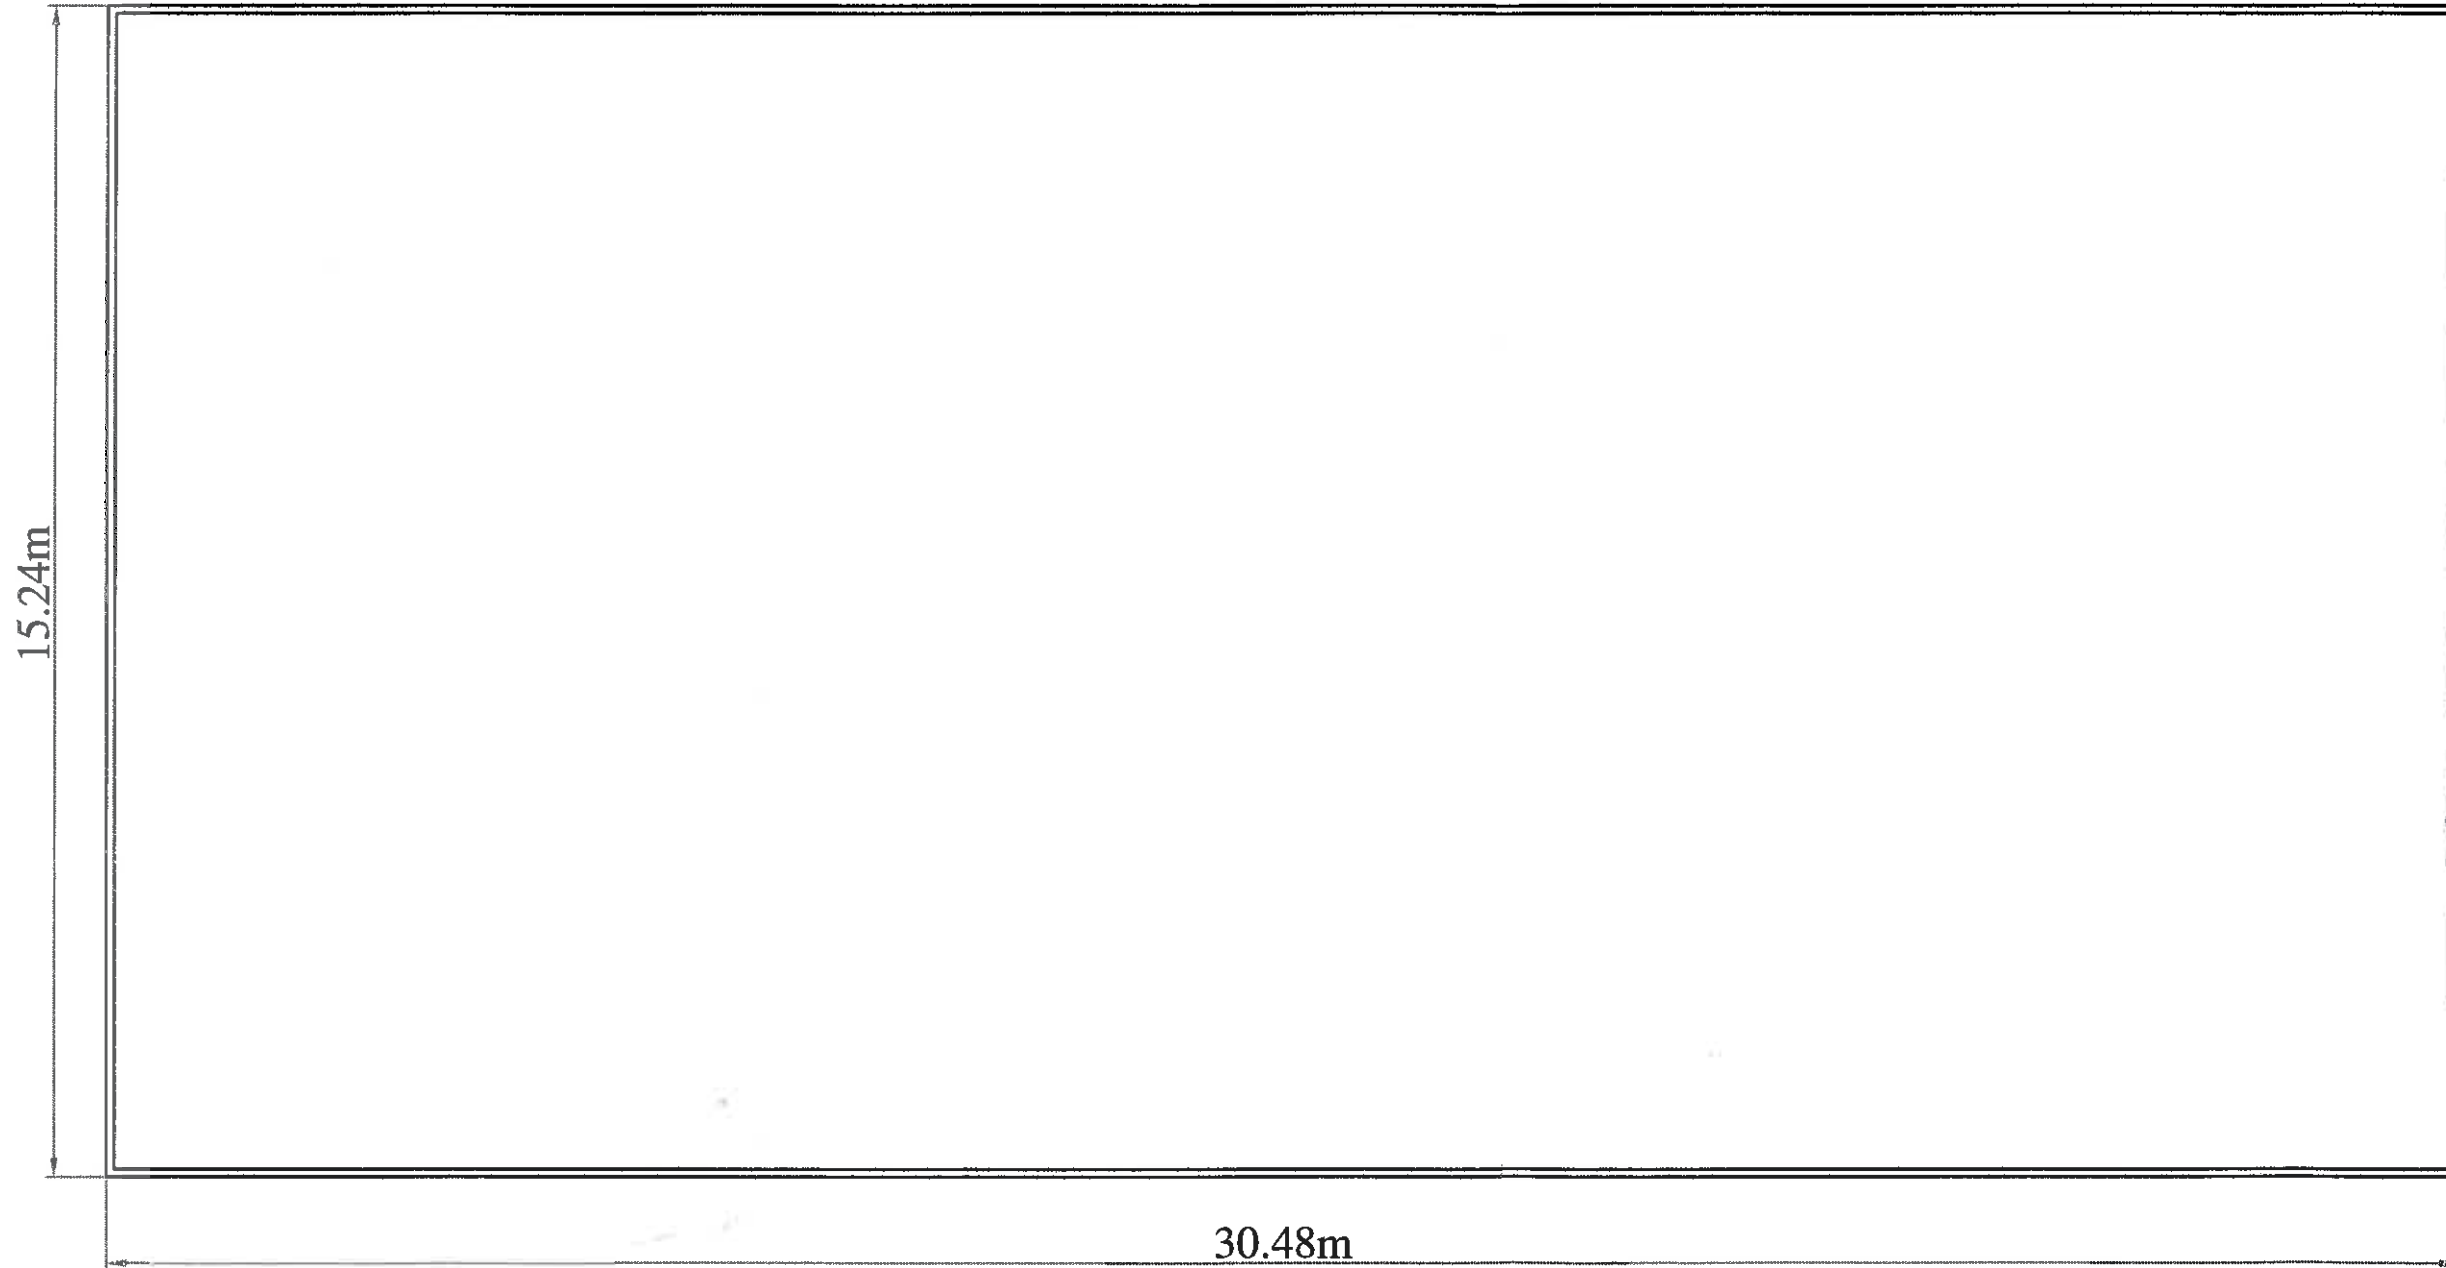

8 2017 05 55 P

30.48m

15.24m

Floor Plan

Dwg No.: MoorA-SO155
Title: Agricultural Building
Floor Plan
15.24 x 30.48 x 6.10m

Scale: 1:100
Date: 17 May 2017
Drawn by: S. Osborne
Page Number: 3 of 4



Scale 1:100

Sheet Size A3