


Roof/Site Plan

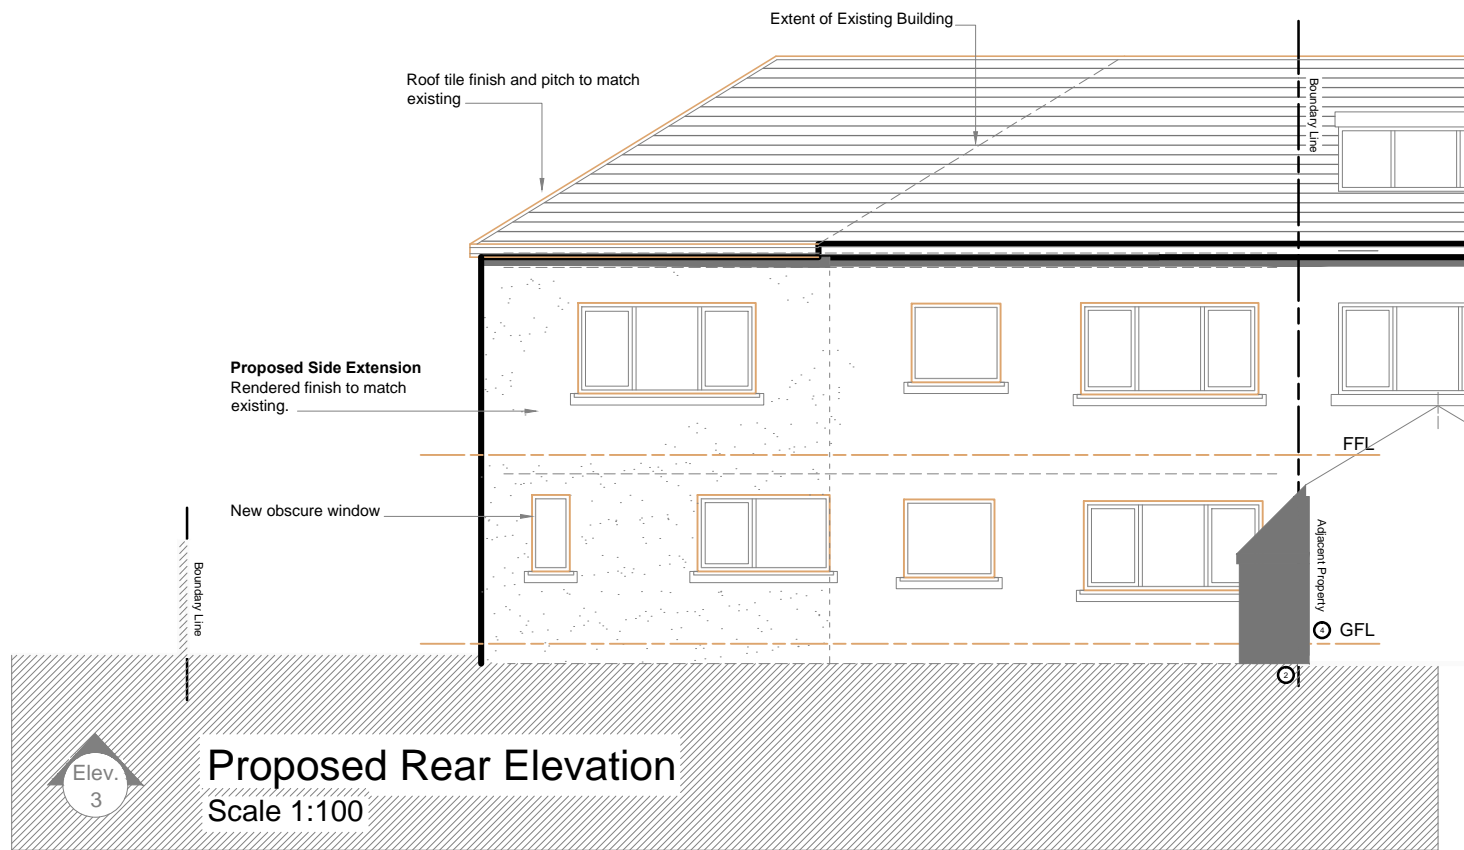

Rev. Date. Description

- A. 18/05/17. Amendments as per clients requirements.
- B. 07/06/17. Amendments as per clients requirements.

DO NOT SCALE: Use figured dimensions only. Contractor is to check all dimensions before commencement of works. It is the contractor's responsibility to report any inconsistencies on this drawing, or between drawings, to the Architect and to request clarification and instruction before proceeding. This drawing must only be used for the purpose for which it is supplied. This drawing is the copyright of Areeba Architecture Ltd and may not be reproduced in any form whatsoever without prior express written consent.

### Proposed Plans & Elevations

**AREEBA**  
ARCHITECTURE LTD  
EANAM WHARF, BLACKBURN, BB1 5BL  
01254 580701 / 07988175604

Client: Mr Walter Aspinal  
Project: Proposed Extension,  
2 Warwick Drive, Clitheroe, BB7 2BG.  
Scale: As shown @ A1  
Date: May 2017

Drawing No.  
BB177-200-B  
Purpose of Issue:  
PLANNING SUBMISSION