



320170569P

SITE PLAN: PROPOSED WOODEN GARAGE AT 3 BAILEY GREEN COTTAGES,  
LONGRIDGE ROAD, HURST GREEN BB7 9QP

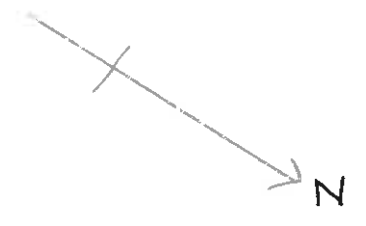

SCALE: 1:200


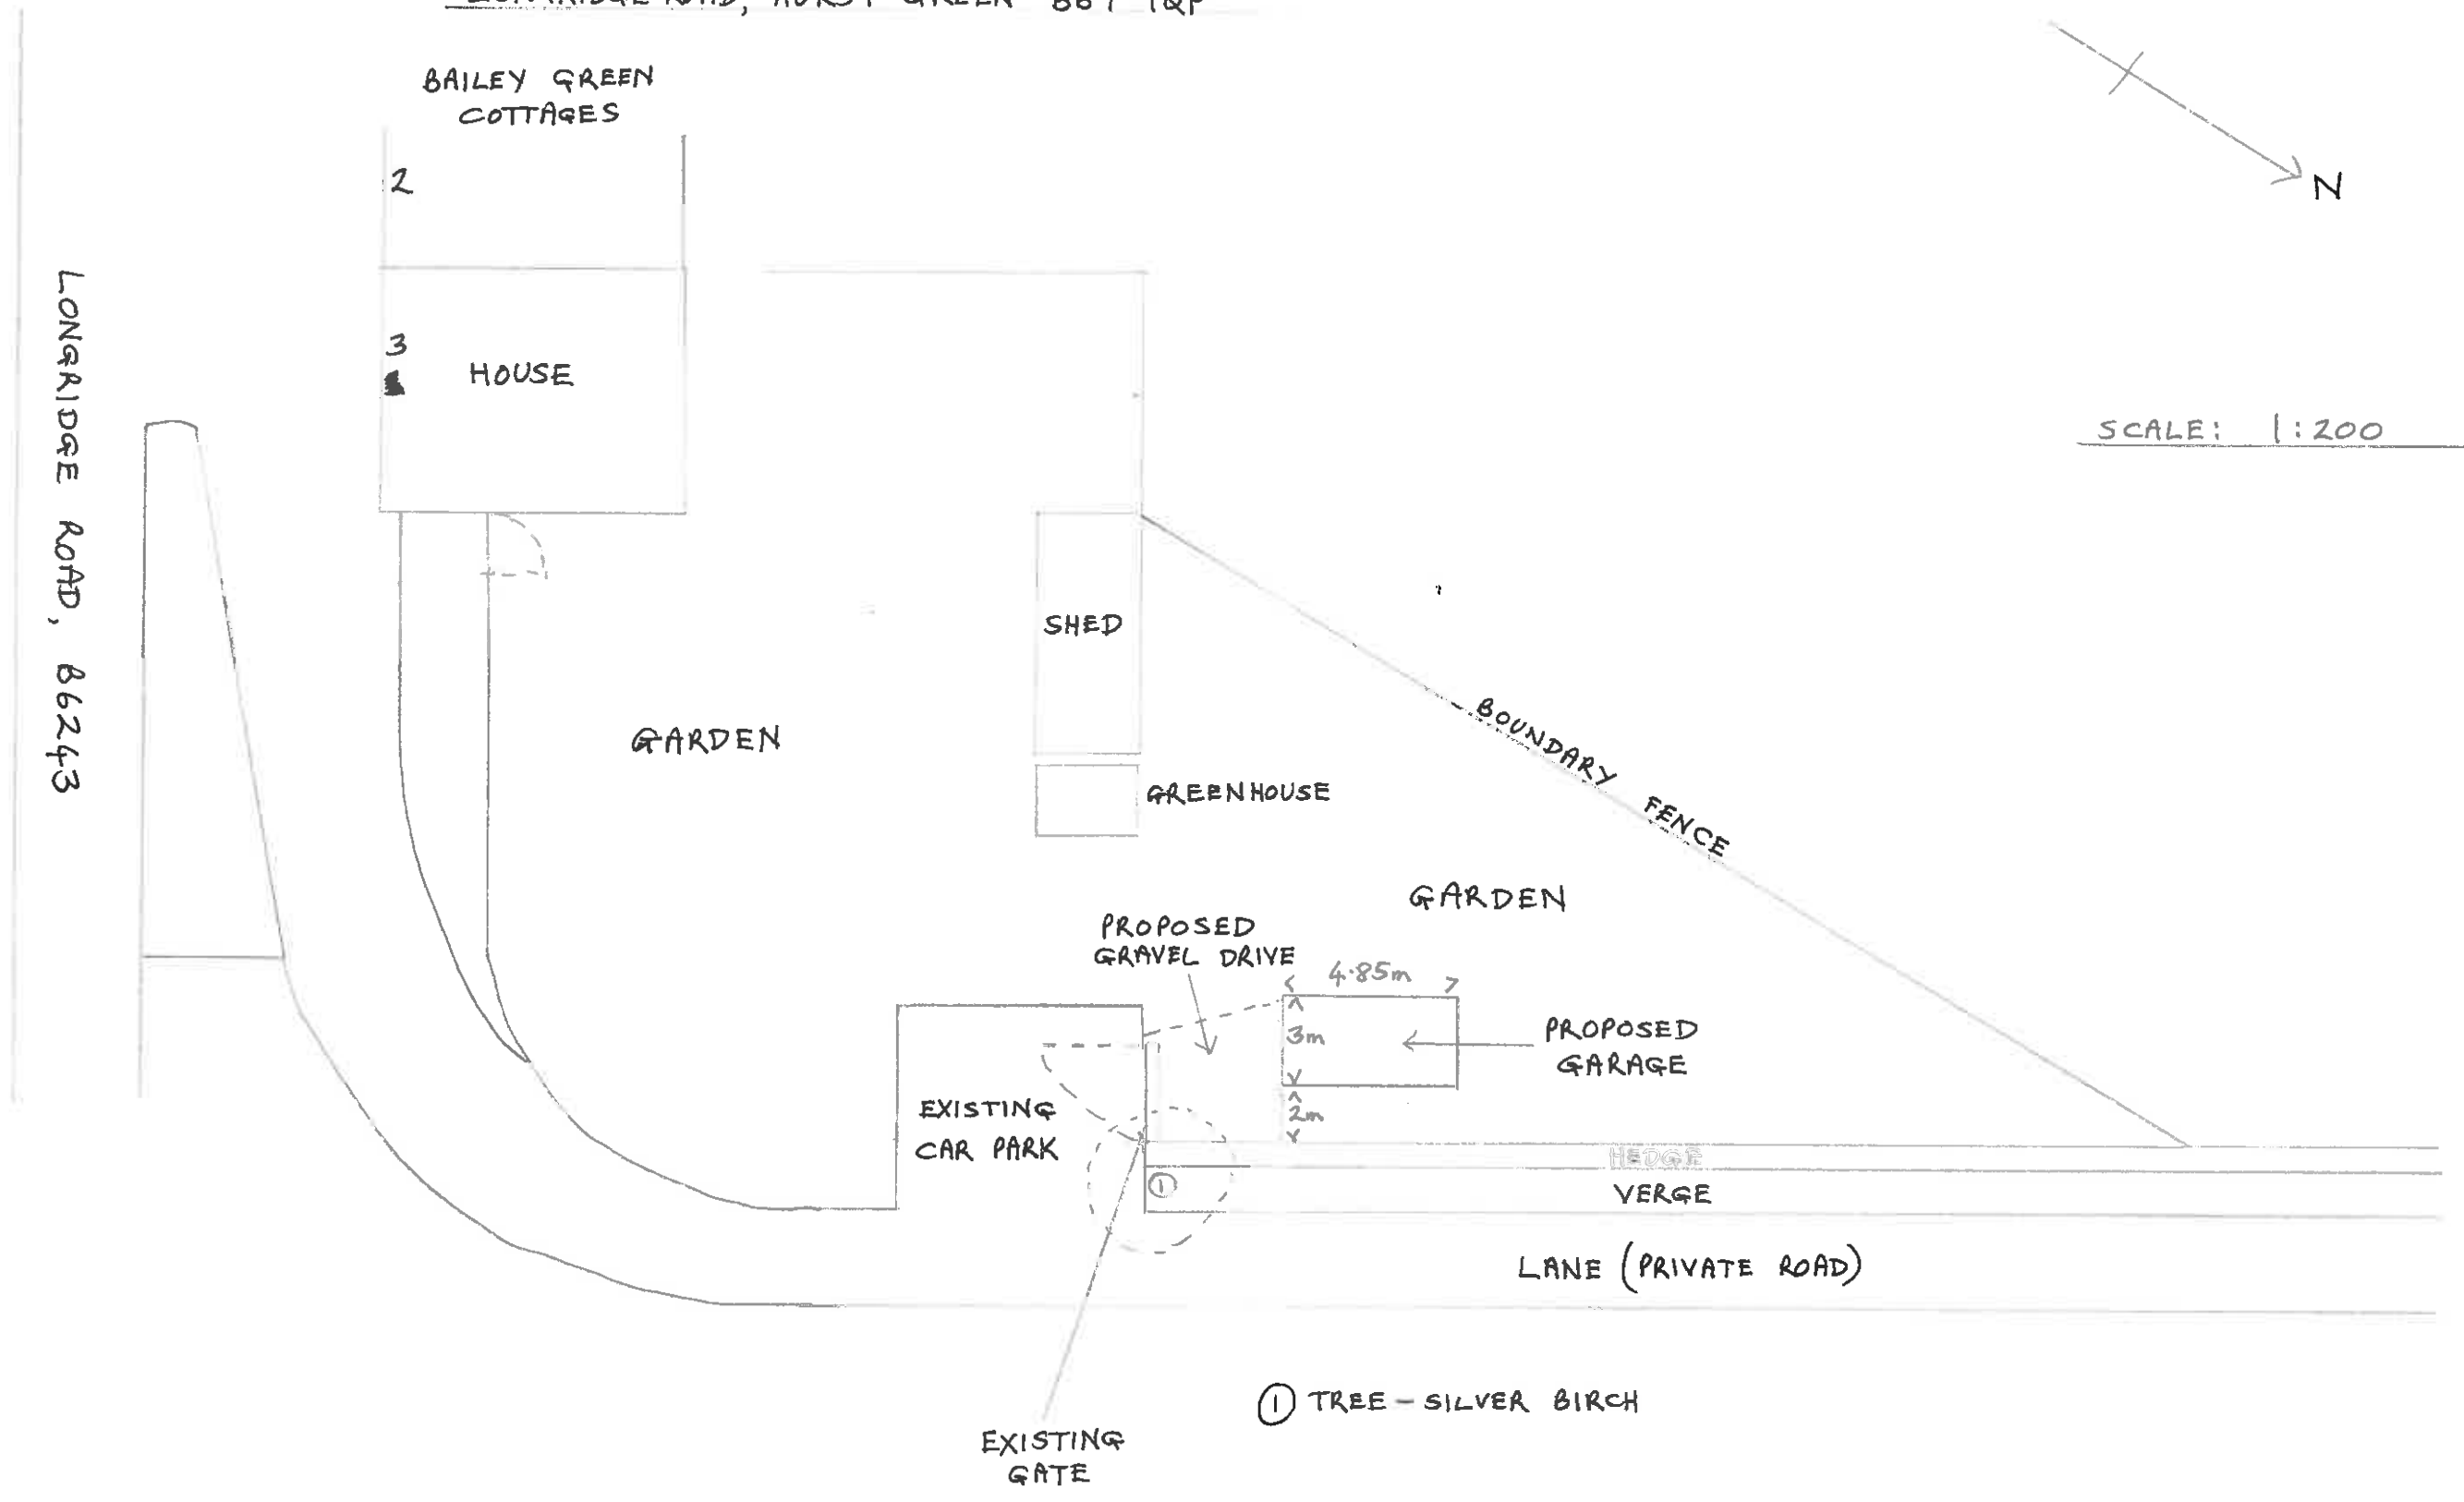


320170569P


PROPOSED WOODEN GARAGE AT 3 BAILEY GREEN COTTAGES, LONGRIDGE ROAD, HURST GREEN BB7 9QP

EAST SIDE ELEVATION

FRONT ELEVATION

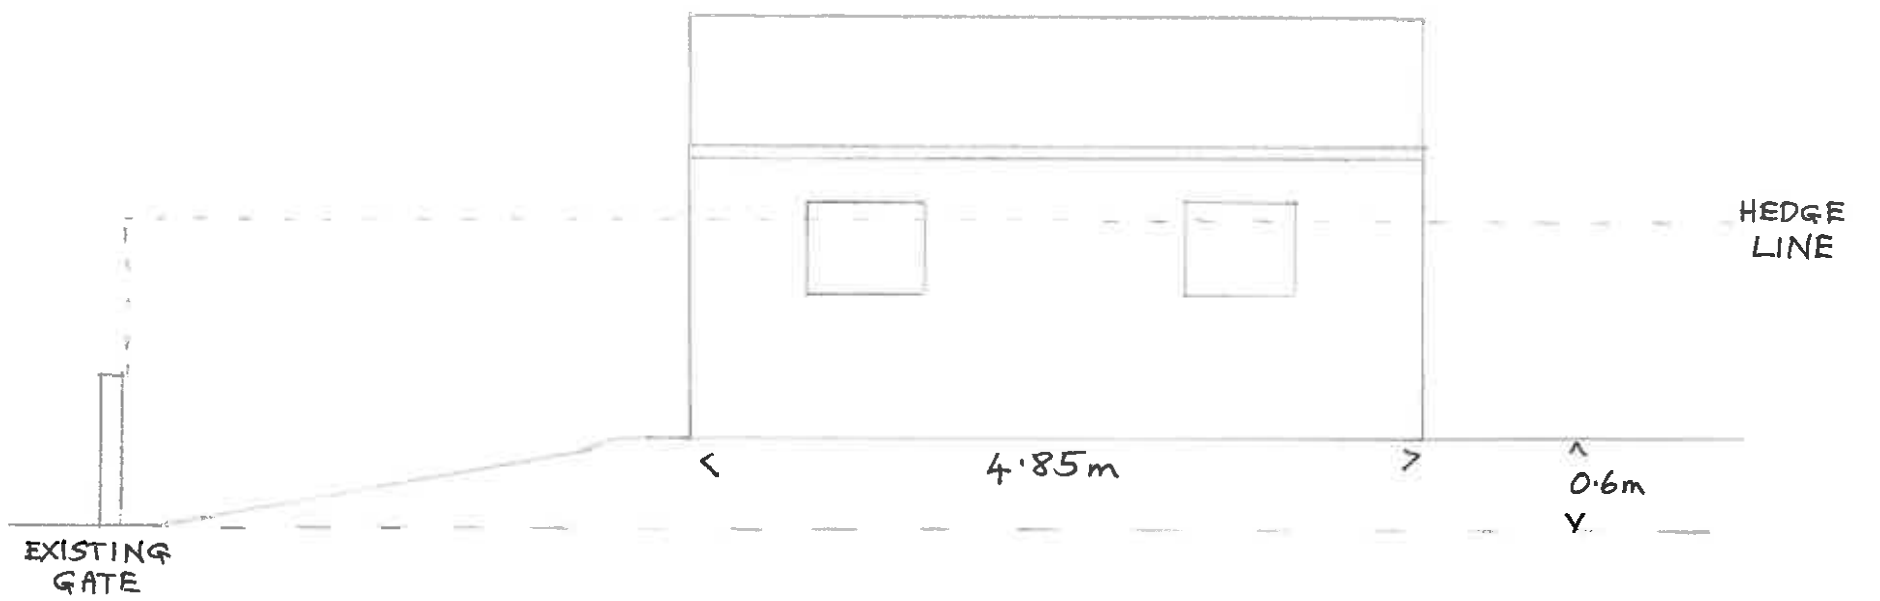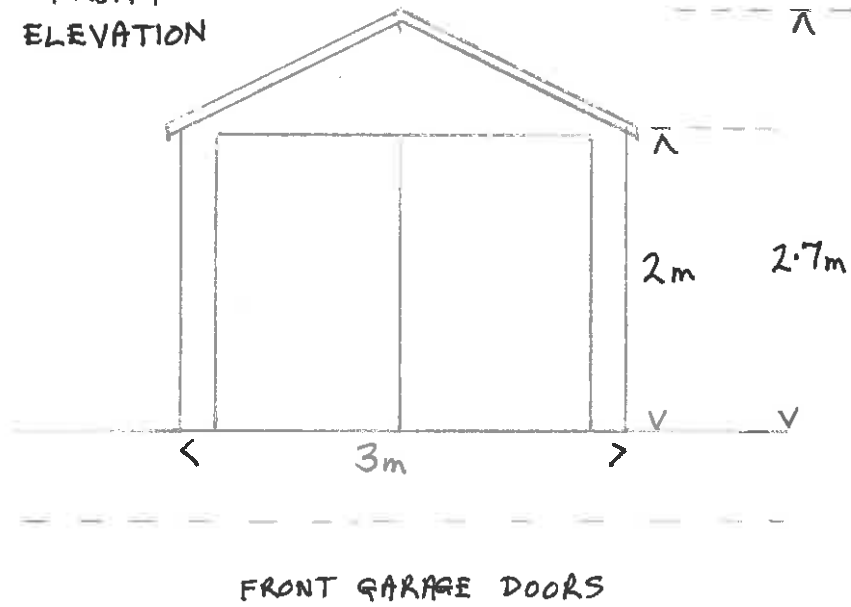


REAR ELEVATION

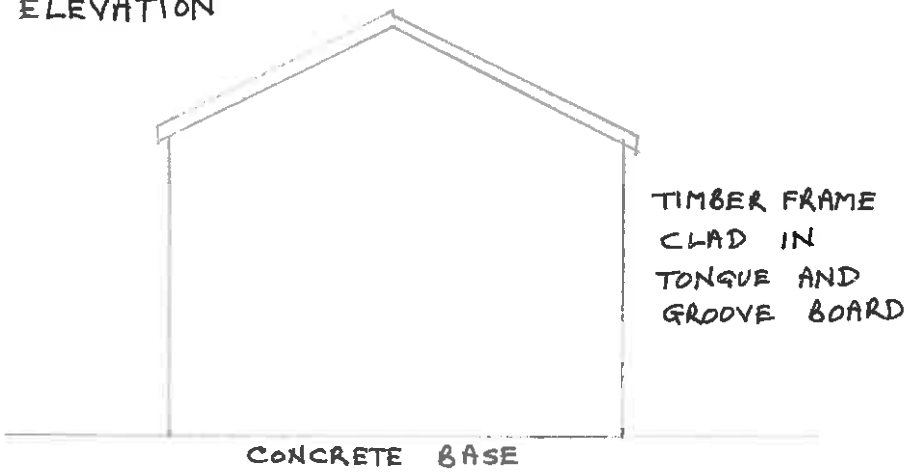

FELT ROOF OVER WOOD BOARDS

WEST SIDE ELEVATION

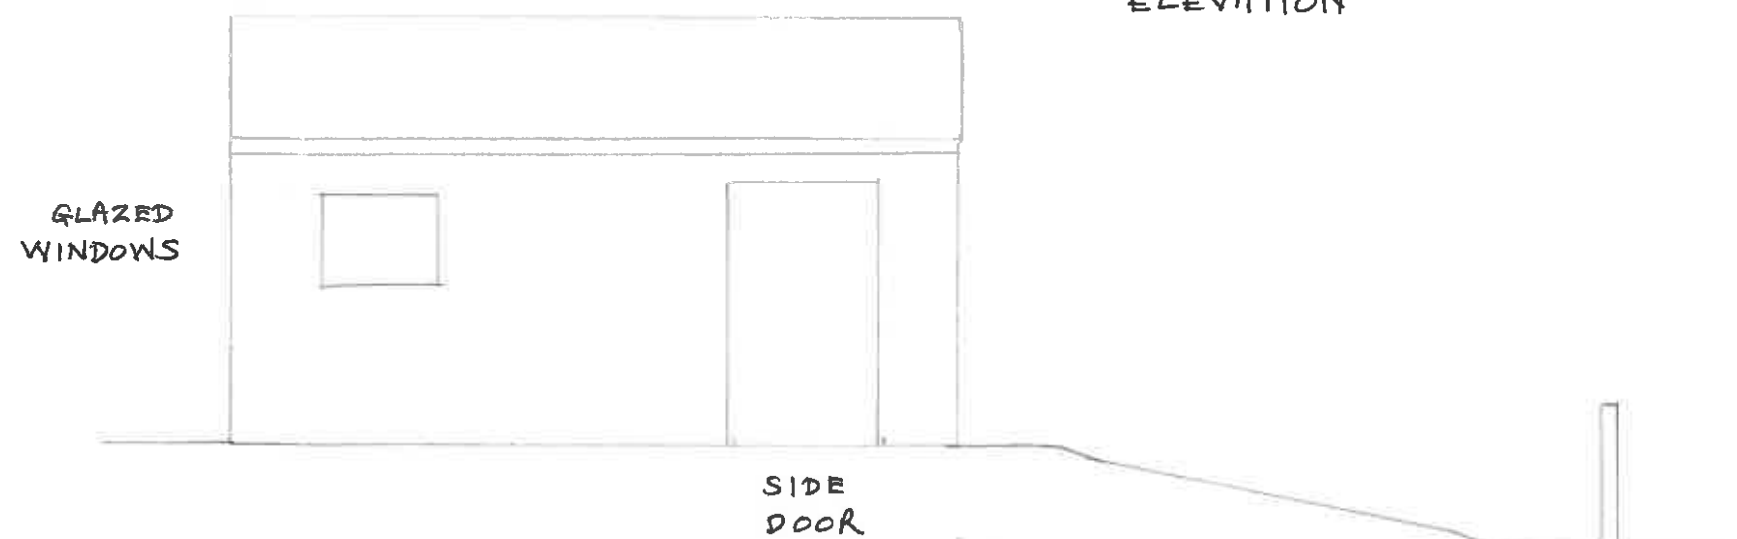

SCALE: 1:50