
1: Do not scale this drawing, use figured dimensions only 2: The Contractor or specialist supplier are responsible for confirming site dimensions prior to fabrication 3: Any dimensional discrepancies are to be reported to the Architect immediately

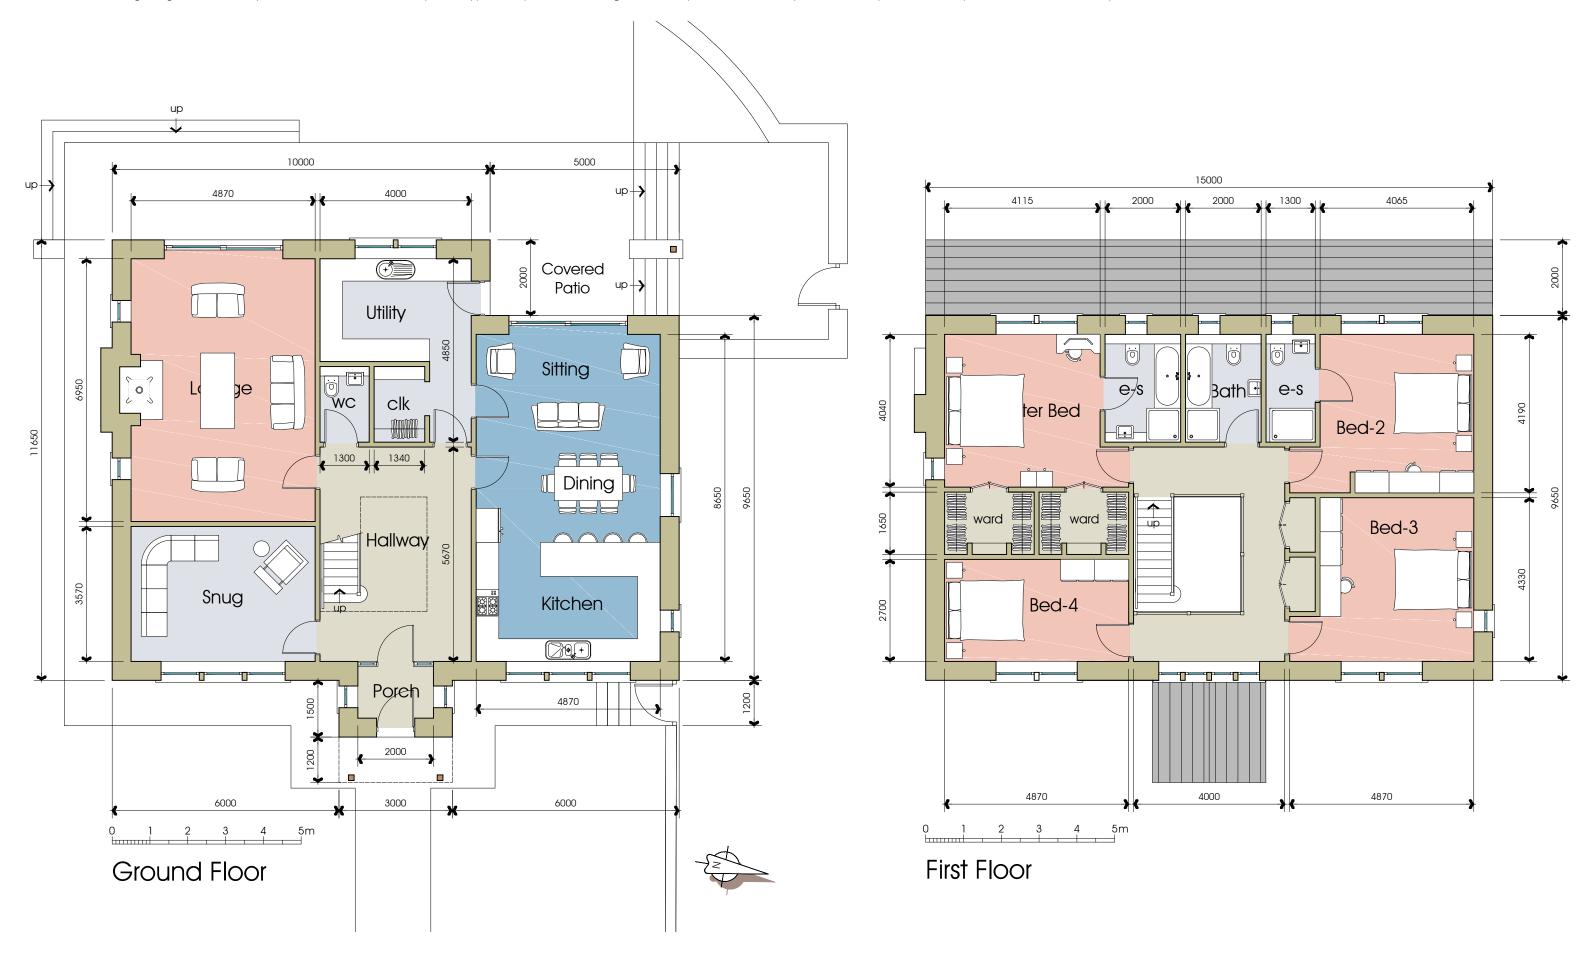

Replacement Dwelling

Mr Hardman

Out Lane Head, Chipping, Preston PR3 2NQ

PROPOSED DWELLING
Floor Plan & Elevations

DATE 08.06.17

JOB NO. 2899

DRAWING NO. 004

REVISION A

SCALE 1:100 @ A3

