


NOTES:

1: Do not scale this drawing, use figured dimensions only 2: The Contractor, Sub Contractor or specialist supplier are responsible for confirming site dimensions prior to fabrication 3: Any dimensional discrepancies are to be reported to the Architect immediately

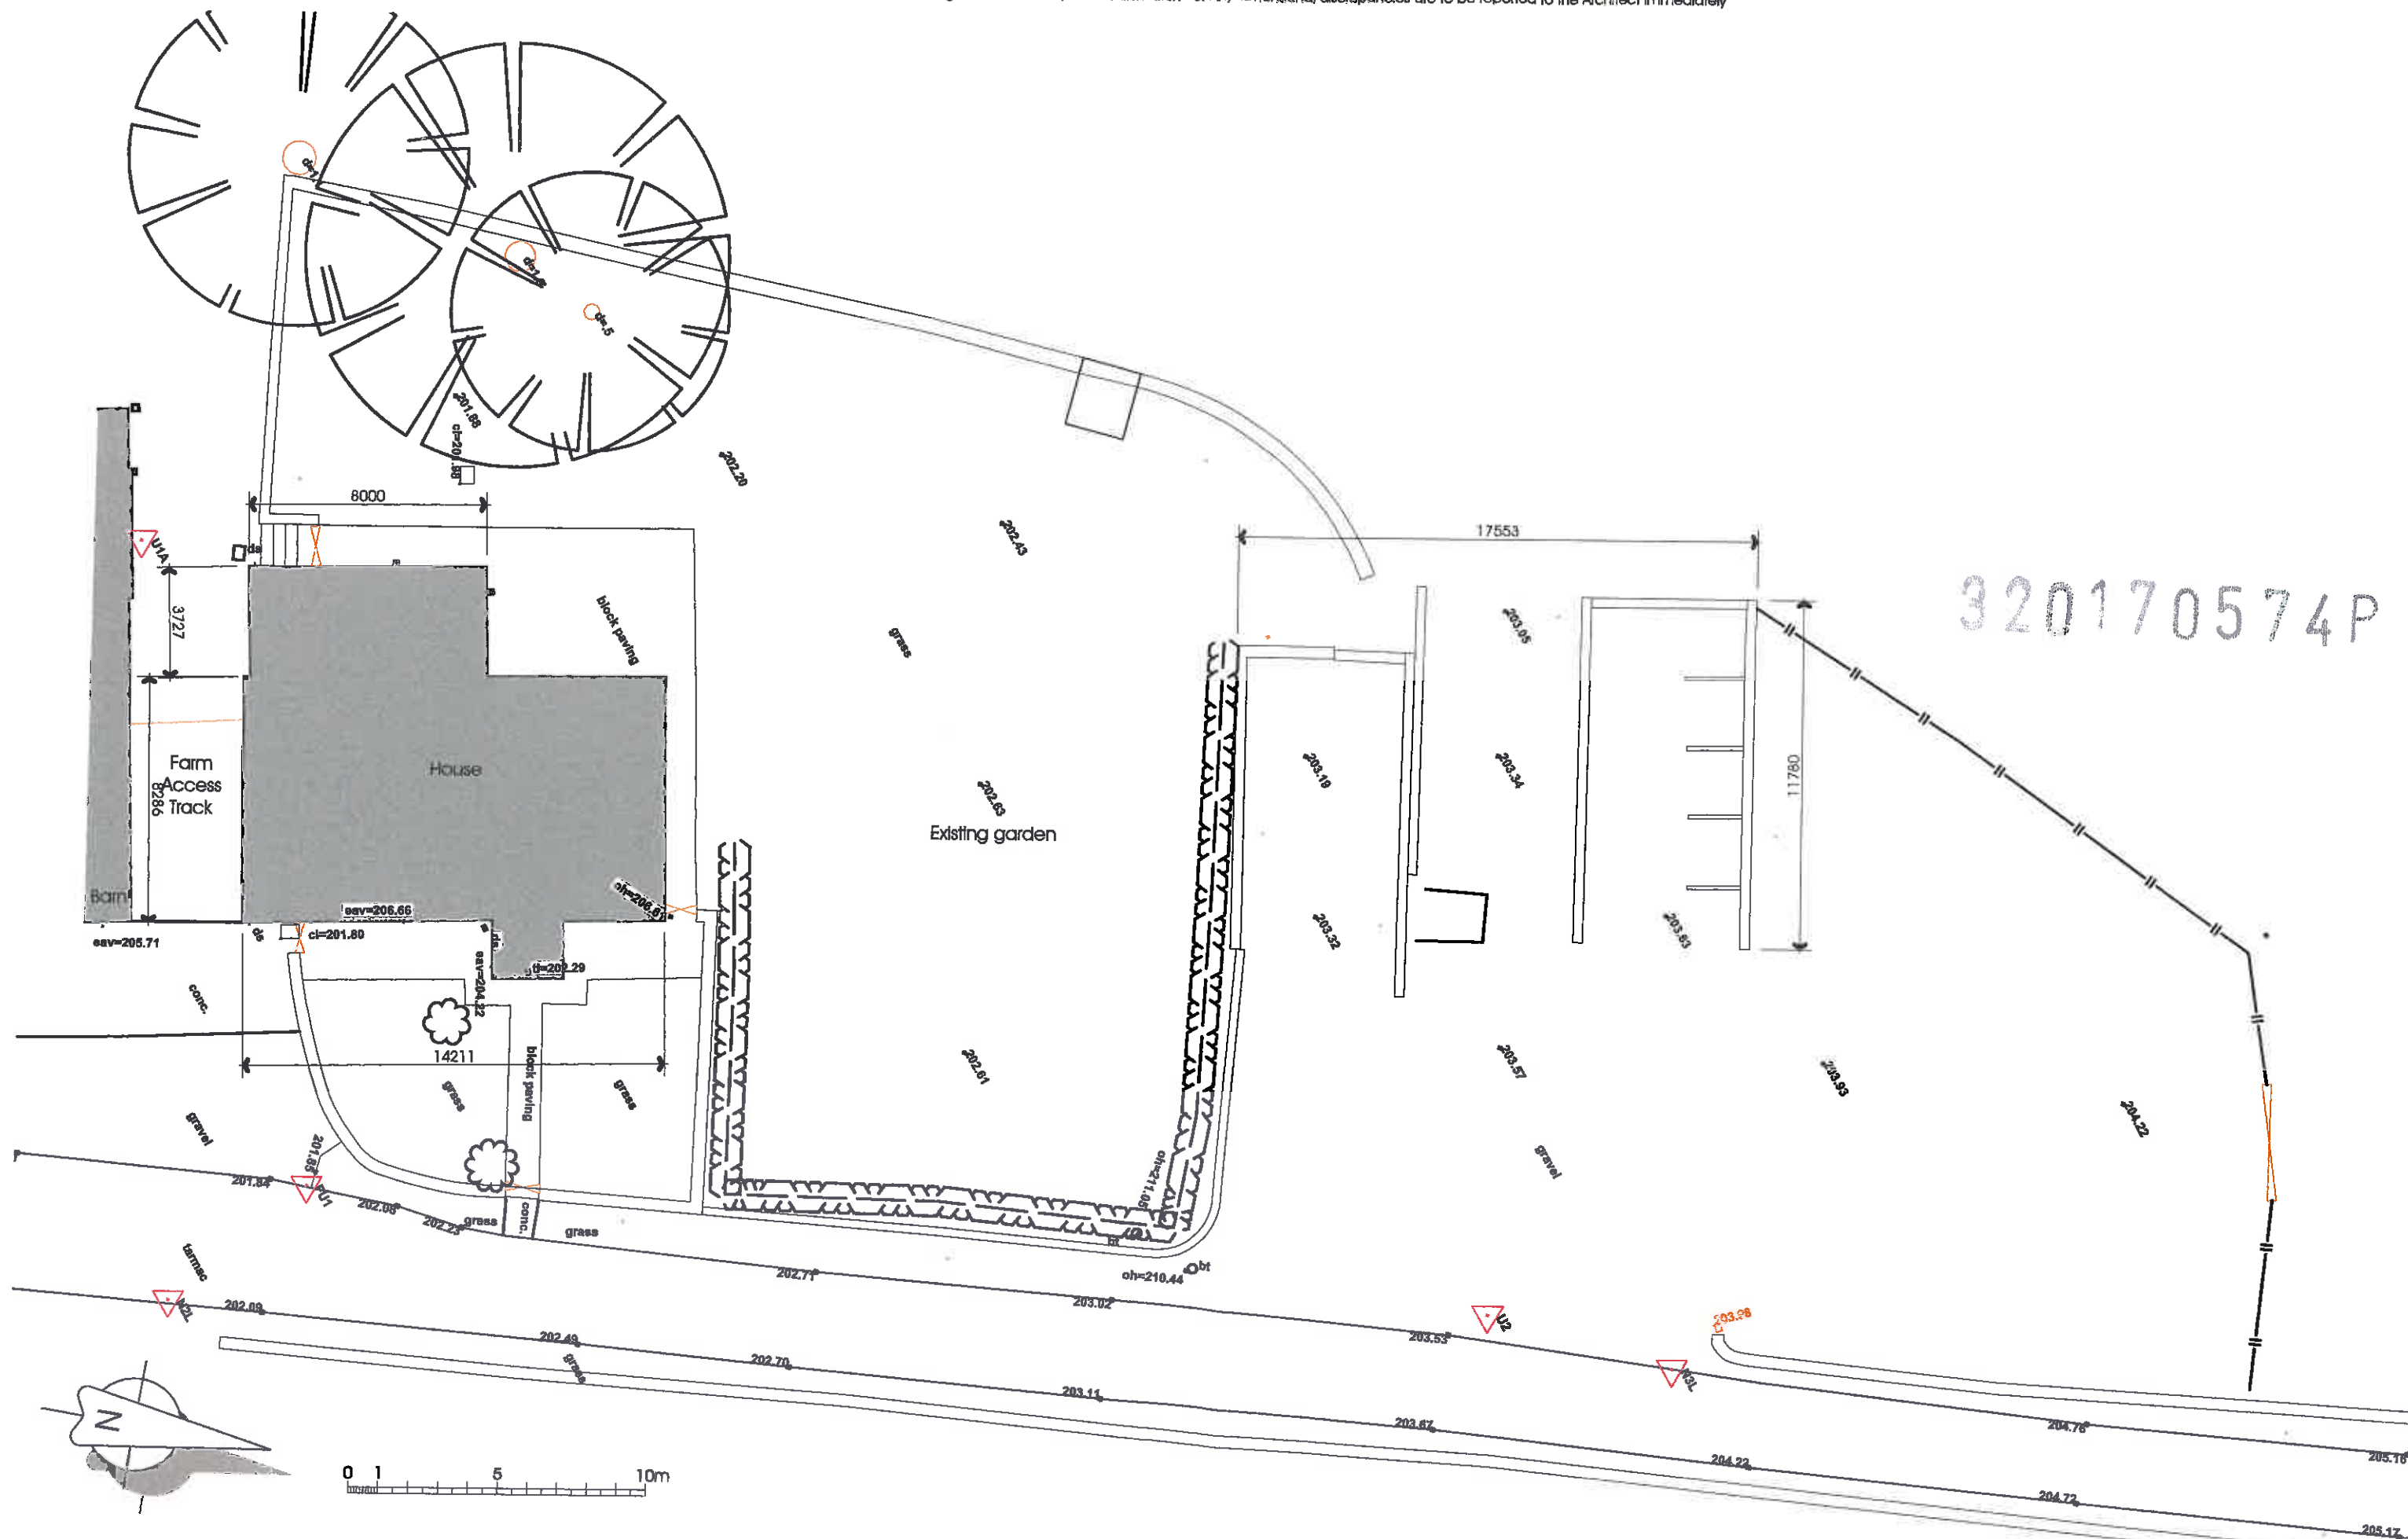

320170574P

Replacement Dwelling

EXISTING
Site Plan

Mr Hardman
Out Lane Head, Chipping, Preston PR3 2NQ

DATE 08.06.17

JOB NO. 2899
 DRAWING NO. 001
 REVISION A
 SCALE 1:200 @ A3

