

Replacement Dwelling


Mr & Mrs McHugh
 Lower Clerk Hill, Clerk Hill Road, Whalley BB7 9DR

DATE 17.05.17


JOB NO. 2964
 DRAWING NO. 100
 REVISION A
 SCALE 1:1250 @ A3



NOTES:
 1: Do not scale this drawing, use figured dimensions only 2: The Contractor, Sub Contractor or specialist supplier are responsible for confirming site dimensions prior to fabrication 3: Any dimensional discrepancies are to be reported to the Architect immediately

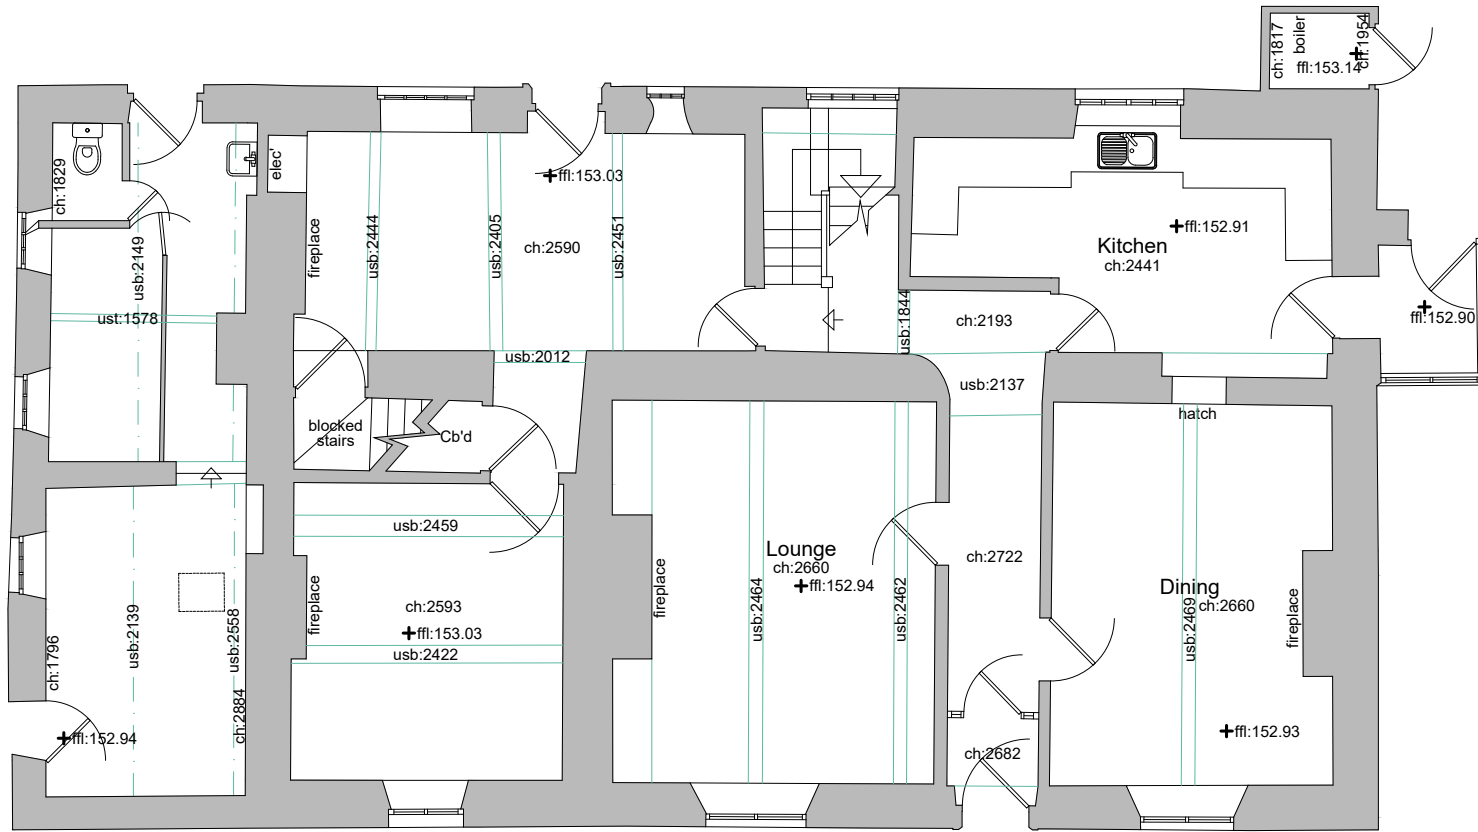


Ground Floor Plan 0 1 2 3 4 5m

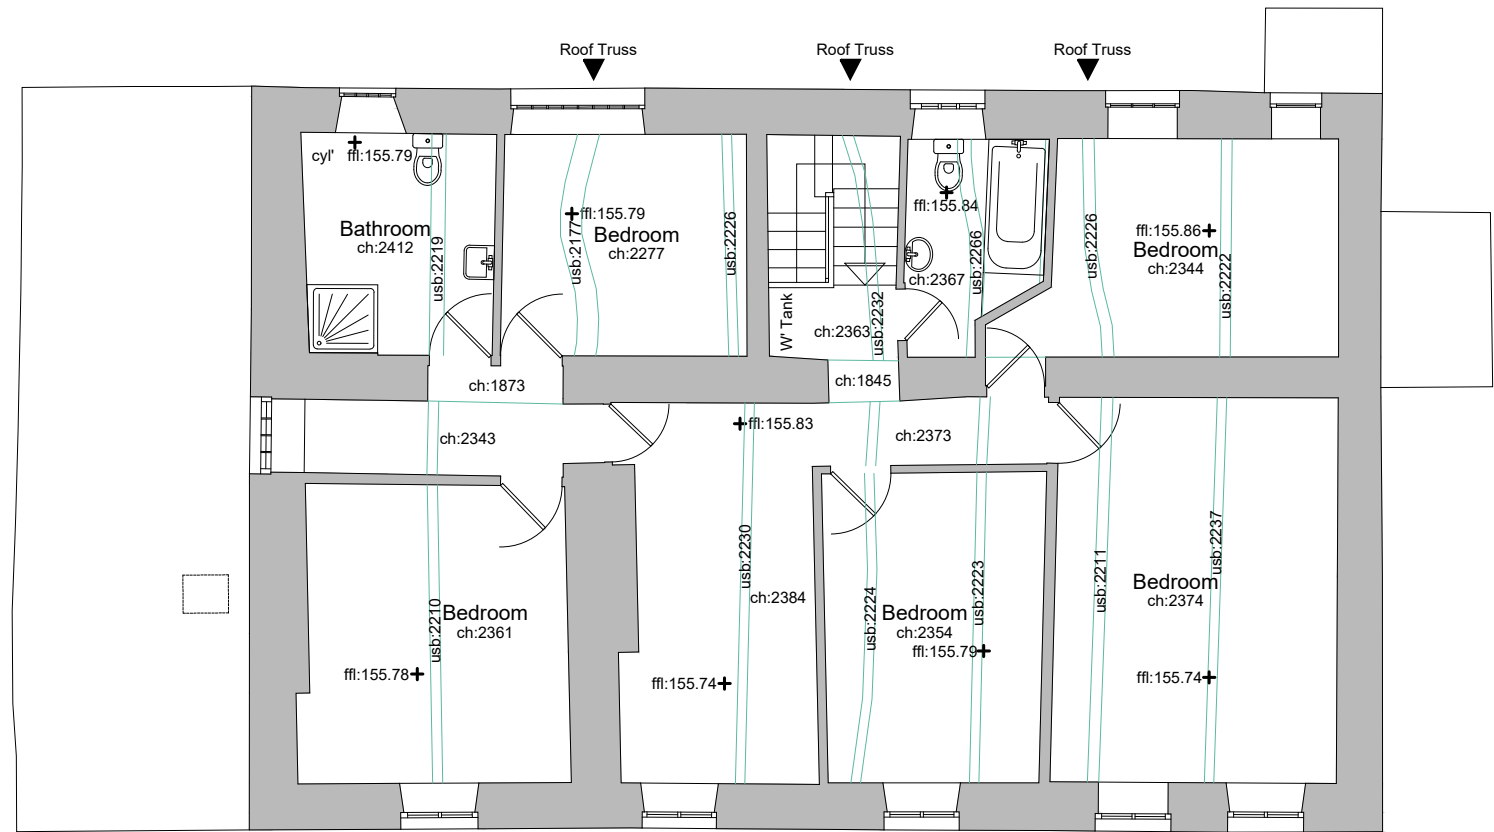


First Floor Plan 0 1 2 3 4 5m


NOTES:
 1: Do not scale this drawing, use figured dimensions only 2: The Contractor, Sub Contractor or specialist supplier are responsible for confirming site dimensions prior to fabrication 3: Any dimensional discrepancies are to be reported to the Architect immediately

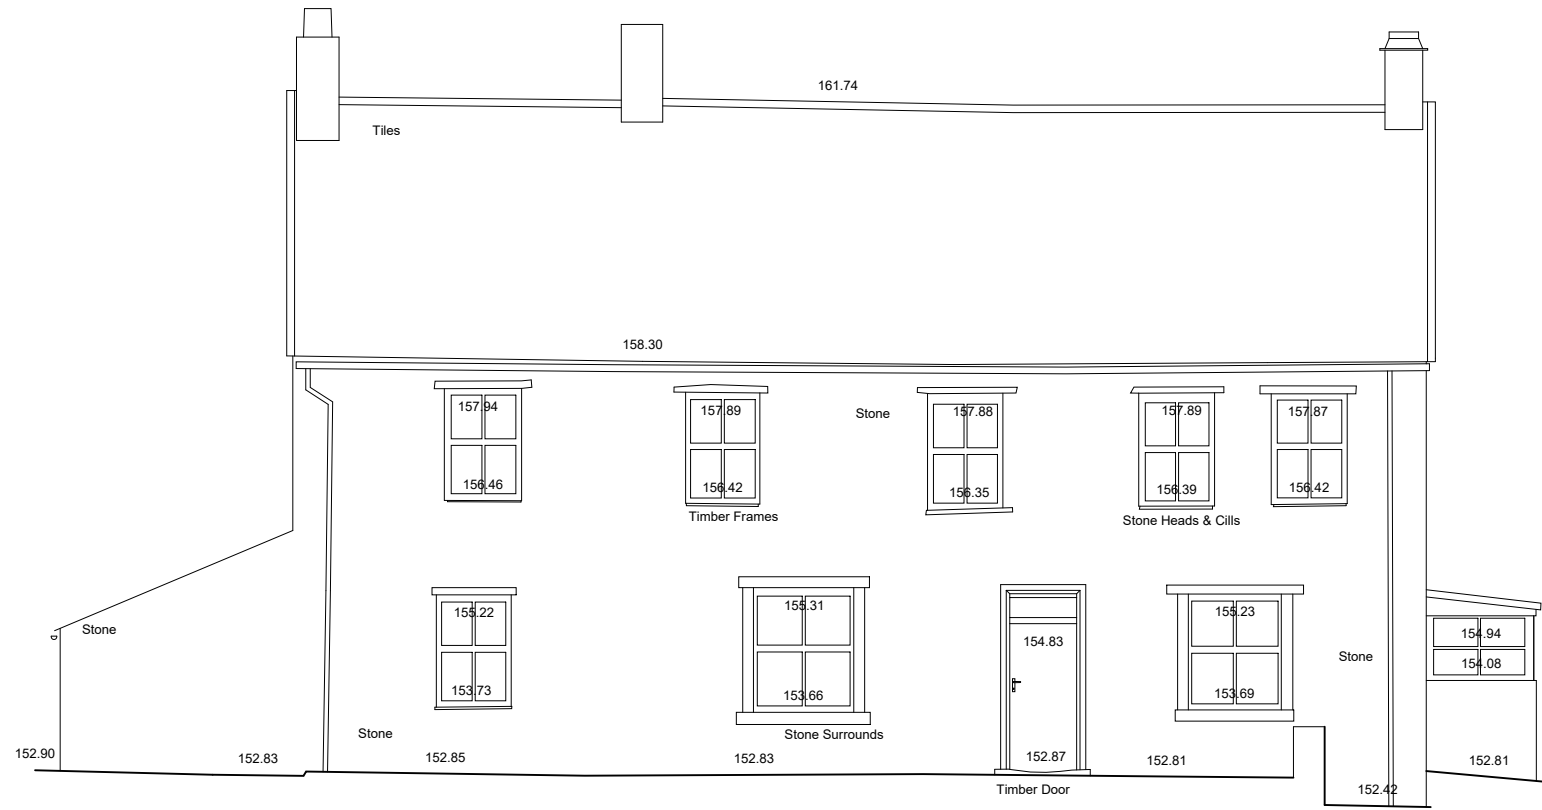


South elevation

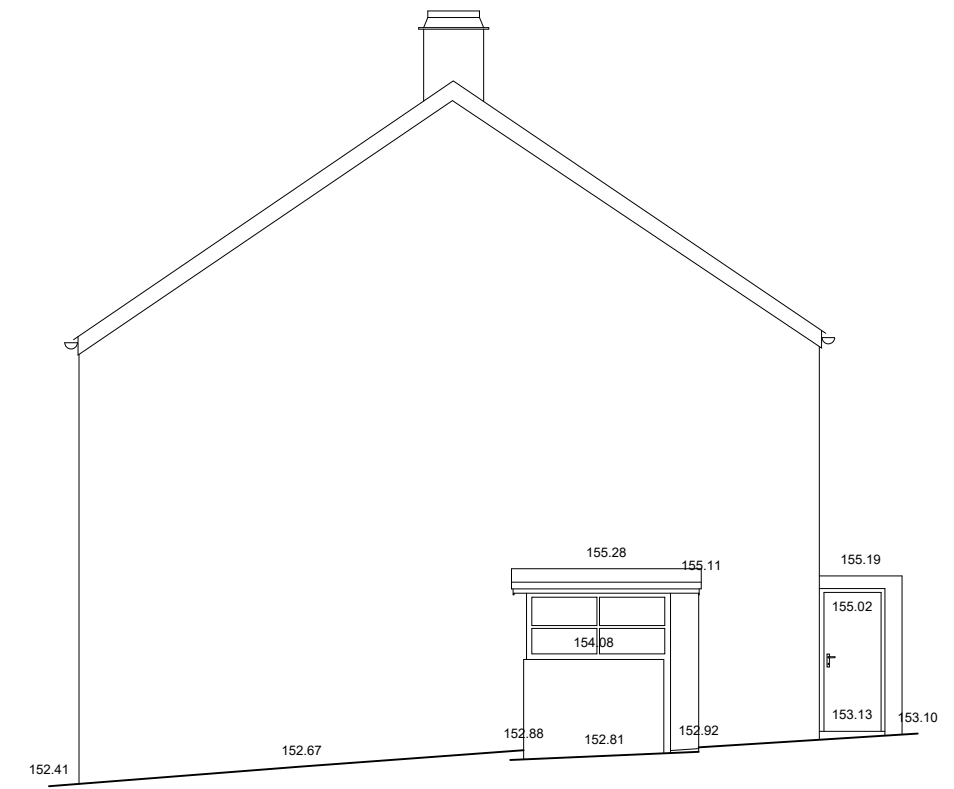

East elevation

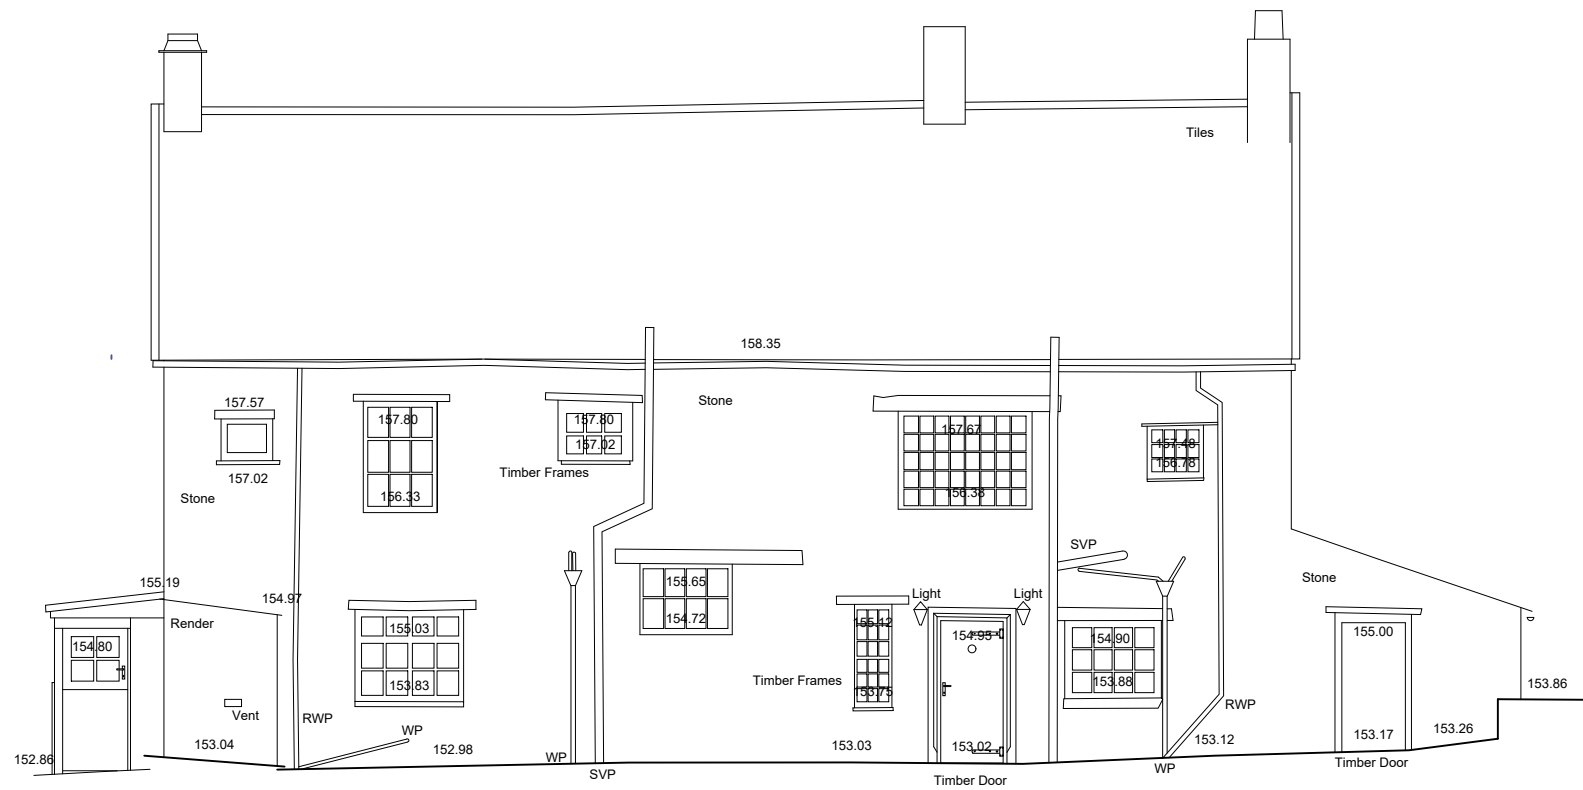

North elevation

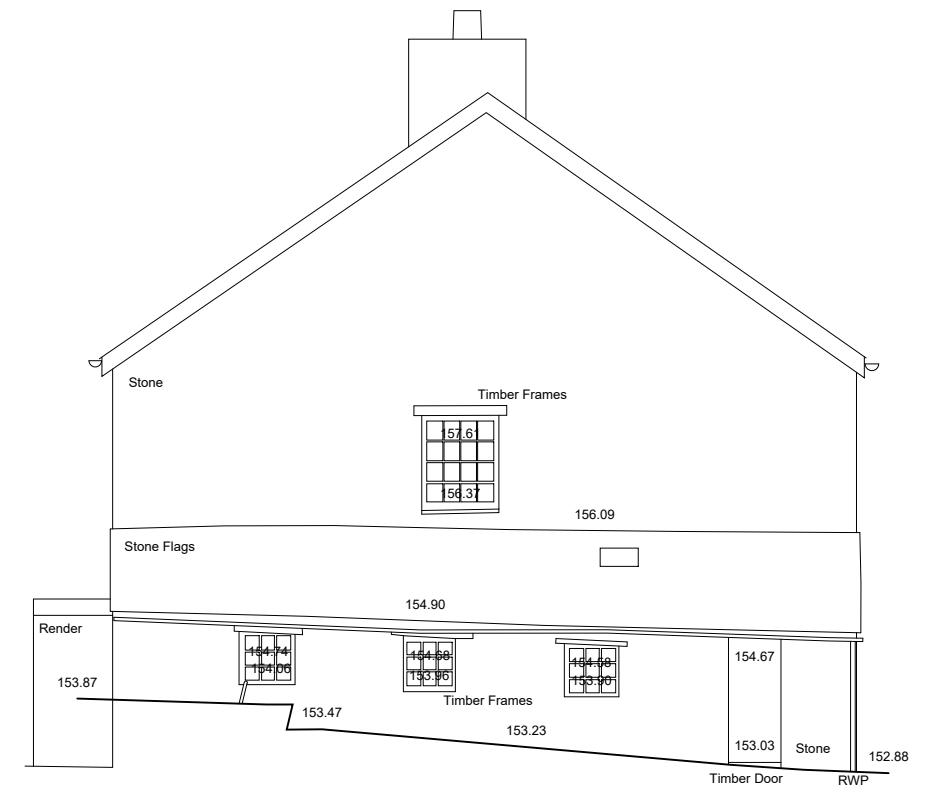


West elevation



NOTES:
 1: Do not scale this drawing, use figured dimensions only 2: The Contractor, Sub Contractor or specialist supplier are responsible for confirming site dimensions prior to fabrication 3: Any dimensional discrepancies are to be reported to the Architect immediately



NOTES:
 1: Do not scale this drawing, use figured dimensions only 2: The Contractor, Sub Contractor or specialist supplier are responsible for confirming site dimensions prior to fabrication 3: Any dimensional discrepancies are to be reported to the Architect immediately

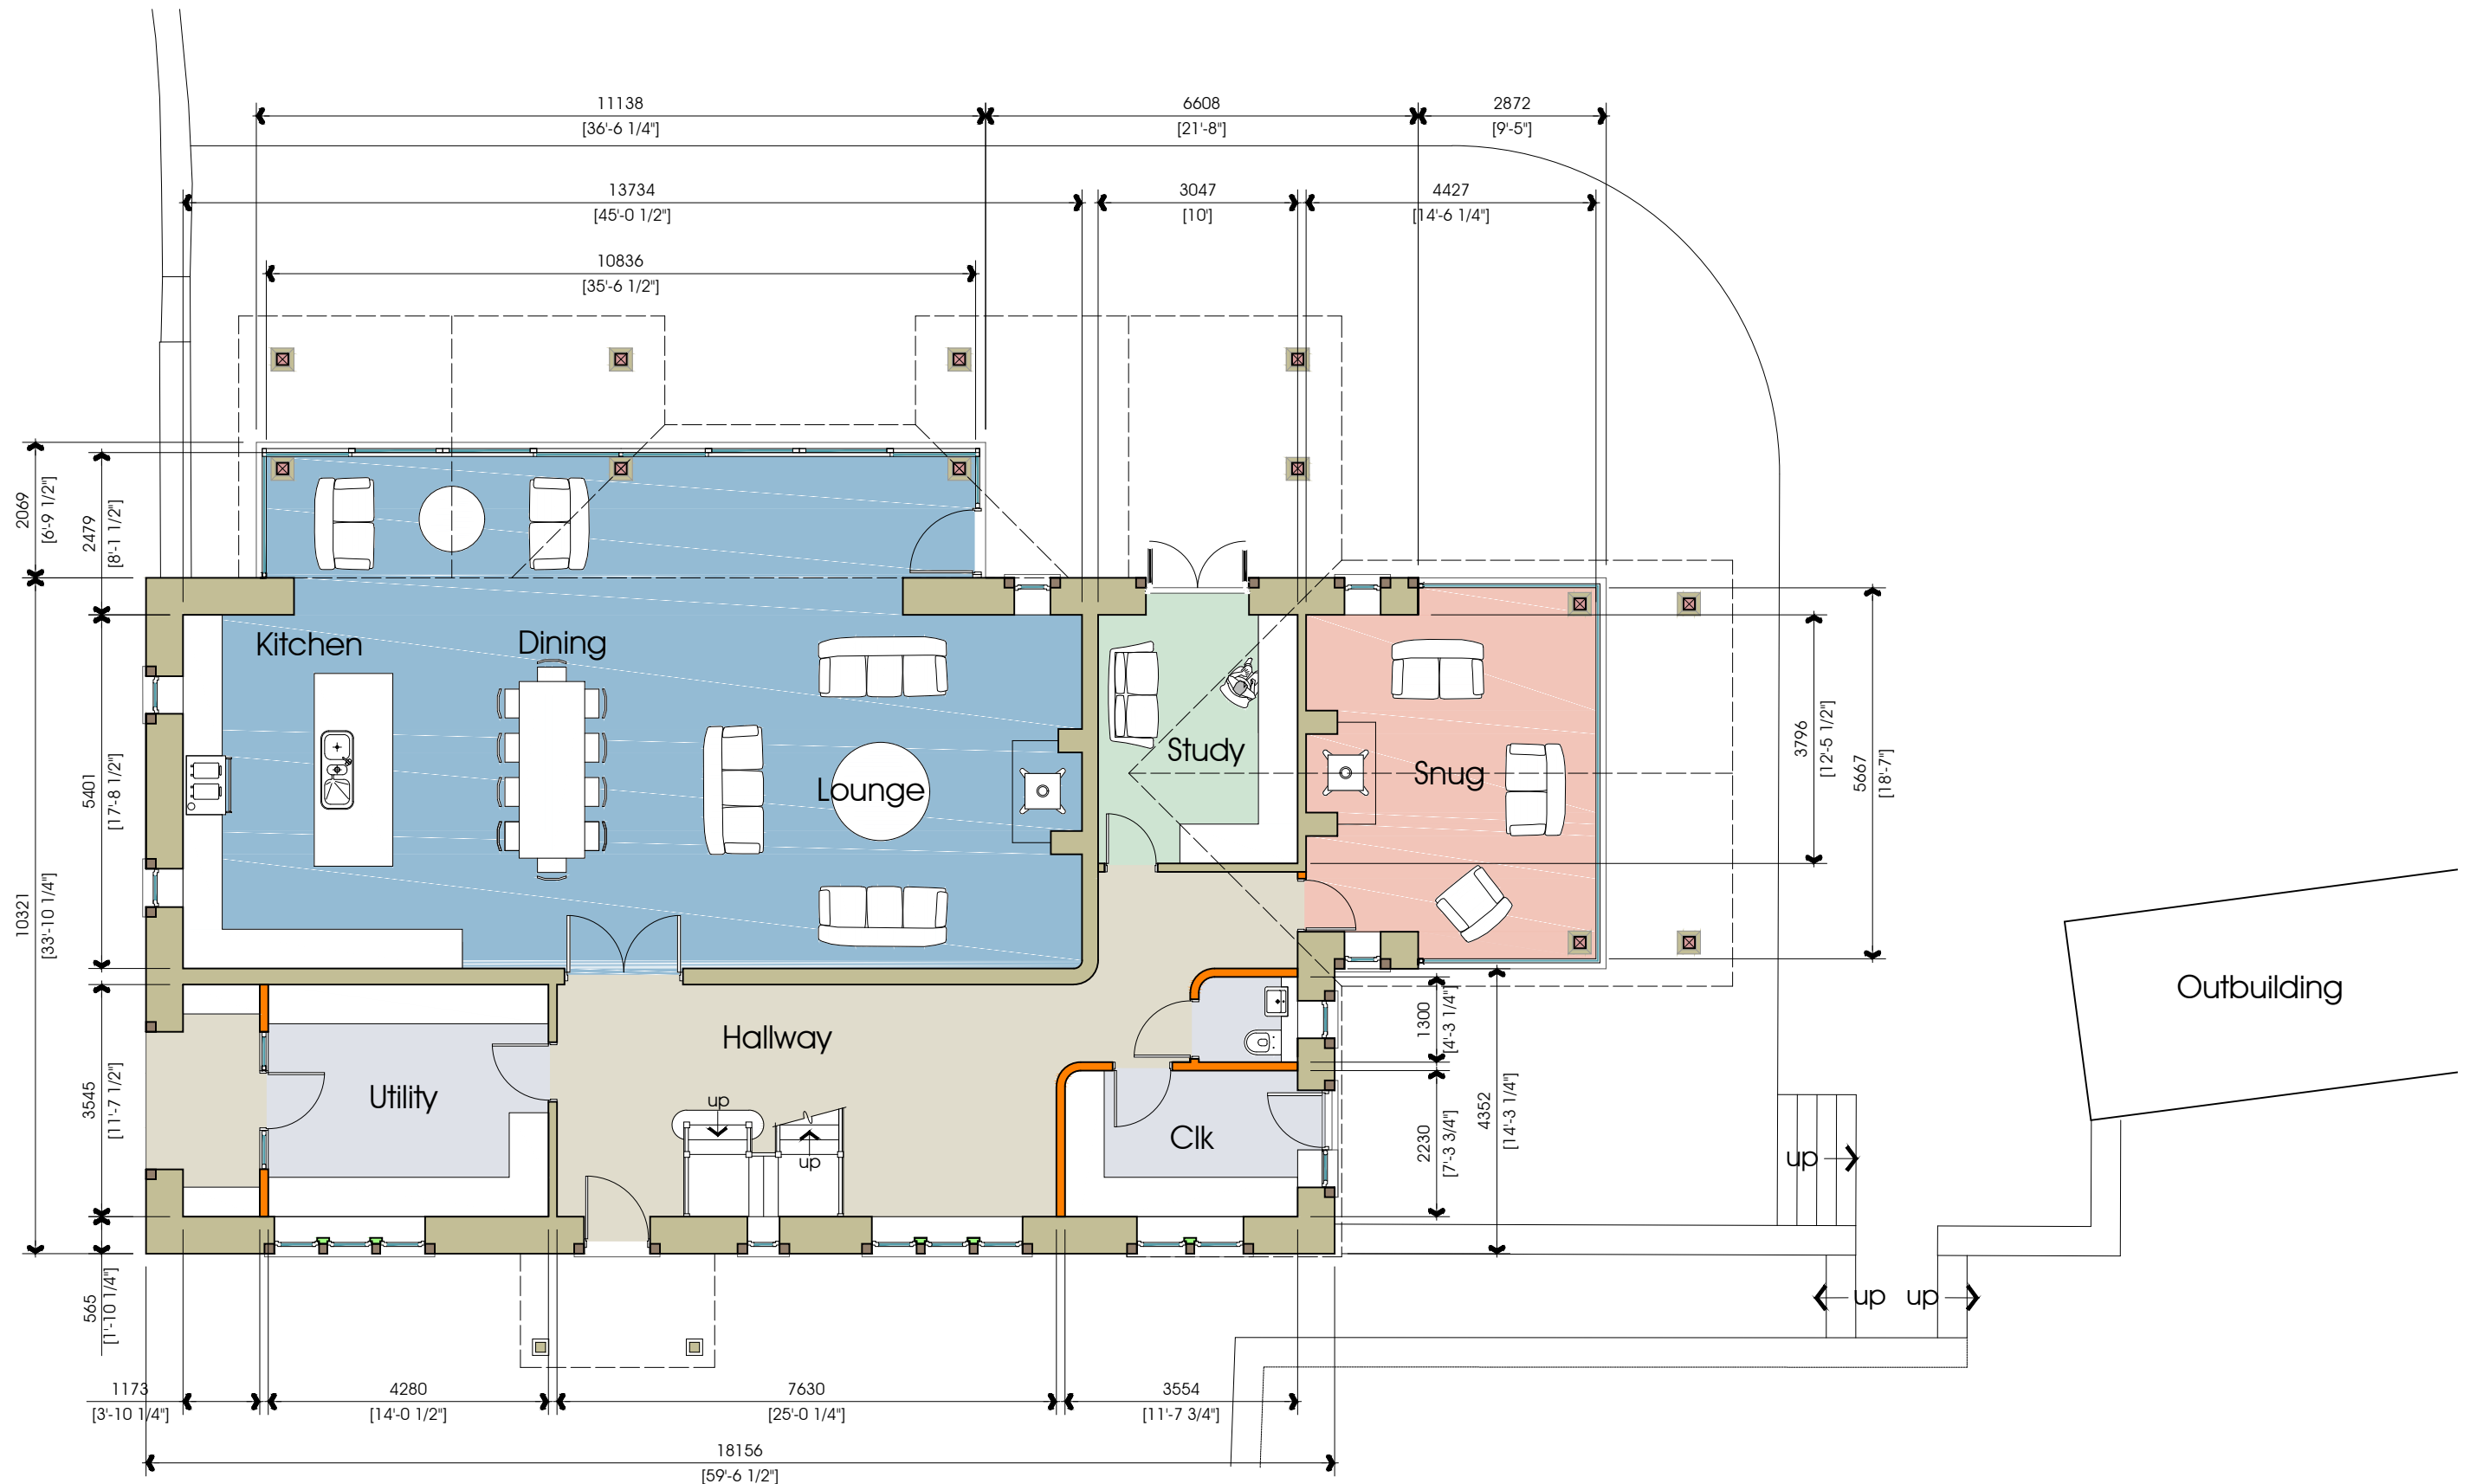

Ground Floor

Replacement Dwelling

Ground Floor Plan

Mr & Mrs McHugh

Lower Clerk Hill, Clerk Hill Rd, Whalley, BB7 9DR

DATE 17.05.17


JOB NO. 2964
 DRAWING NO. 101
 REVISION A
 SCALE 1:100 @ A3



NOTES:
 1: Do not scale this drawing, use figured dimensions only 2: The Contractor, Sub Contractor or specialist supplier are responsible for confirming site dimensions prior to fabrication 3: Any dimensional discrepancies are to be reported to the Architect immediately



First Floor

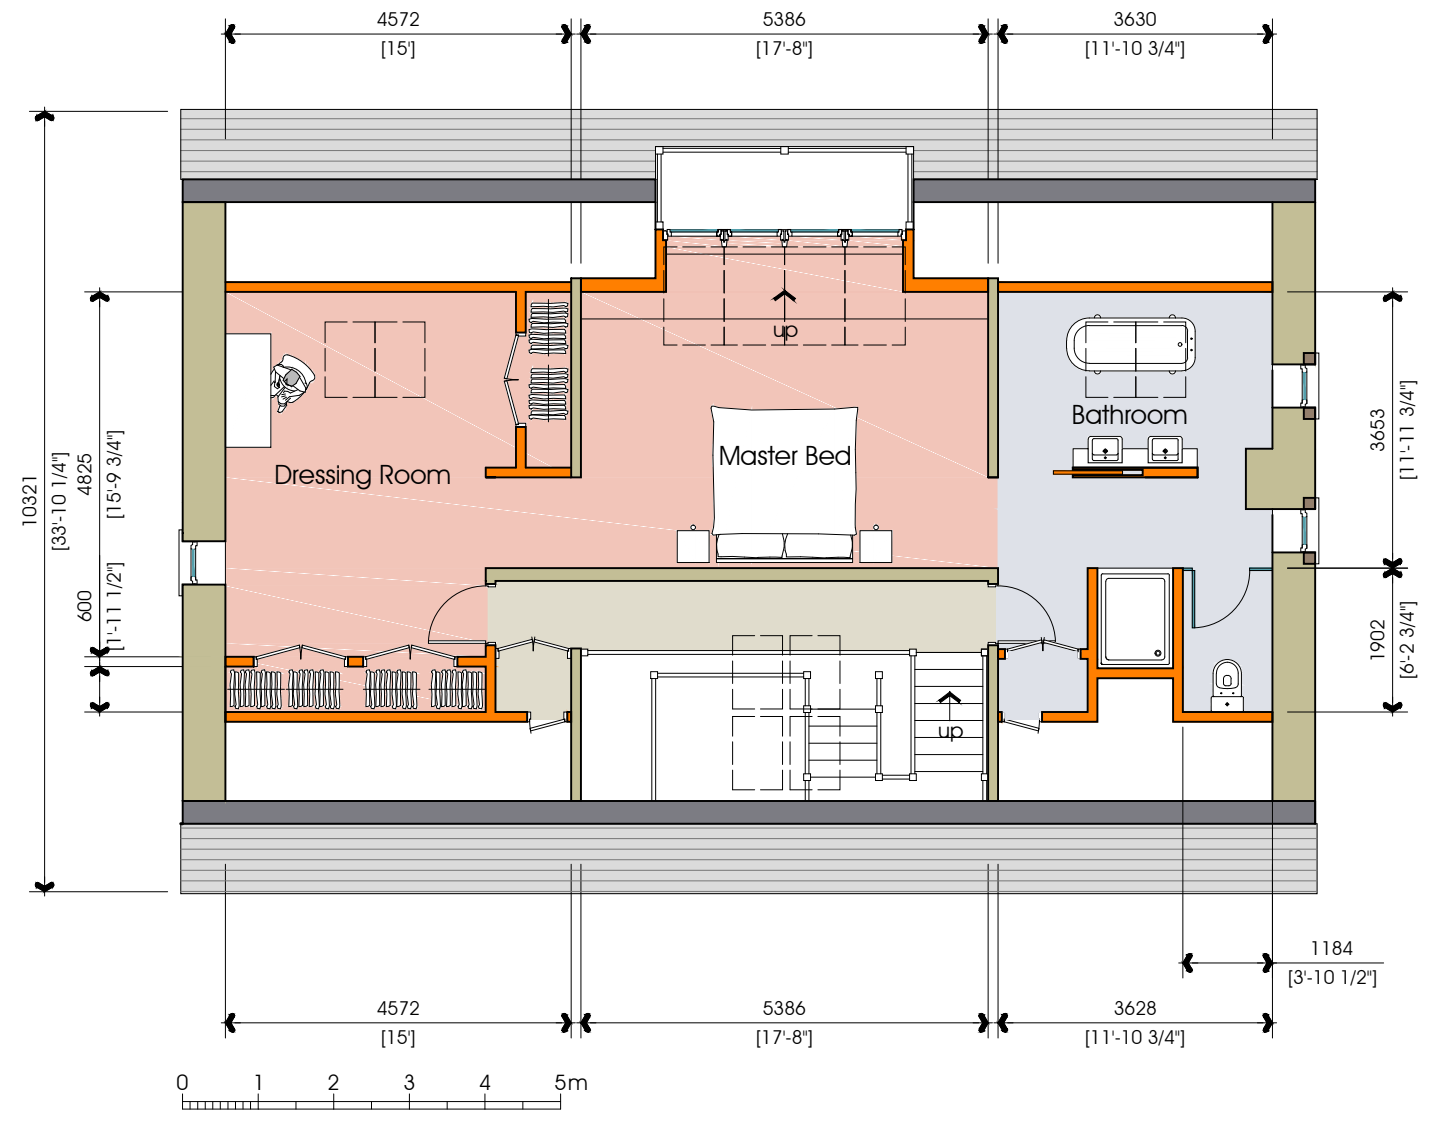

Second Floor (Loft)

NOTES:
 1: Do not scale this drawing, use figured dimensions only 2: The Contractor, Sub Contractor or specialist supplier are responsible for confirming site dimensions prior to fabrication 3: Any dimensional discrepancies are to be reported to the Architect immediately



North elevation 0 1 2 3 4 5m



West elevation 0 1 2 3 4 5m

Replacement Dwelling

Proposed Elevations-1

Mr & Mrs McHugh

Lower Clerk Hill, Clerk Hill Rd, Whalley BB7 9DR

DATE 17.05.17

JOB NO. 2964
 DRAWING NO. 103
 REVISION A
 SCALE 1:100 @ A3



NOTES:
 1: Do not scale this drawing, use figured dimensions only 2: The Contractor, Sub Contractor or specialist supplier are responsible for confirming site dimensions prior to fabrication 3: Any dimensional discrepancies are to be reported to the Architect immediately



Replacement Dwelling

Proposed Elevations-2

Mr & Mrs McHugh

Lower Clerk Hill, Clerk Hill Rd, Whalley BB7 9DR

DATE 17.05.17


JOB NO. 2964

DRAWING NO. A

REVISION

SCALE 1:100 @ A3

NOTES:
 1: Do not scale this drawing, use figured dimensions only 2: The Contractor, Sub Contractor or specialist supplier are responsible for confirming site dimensions prior to fabrication 3: Any dimensional discrepancies are to be reported to the Architect immediately

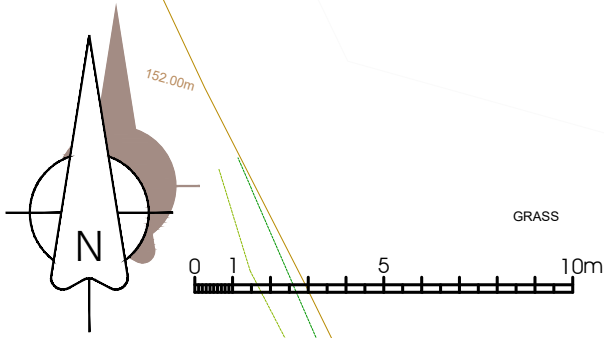

Replacement Dwelling

Proposed Site Plan

JOB NO. 2964
 DRAWING NO. 105
 REVISION A
 SCALE 1:200 @ A3

