


▼ 75.00m above OS Datum

## West Elevation

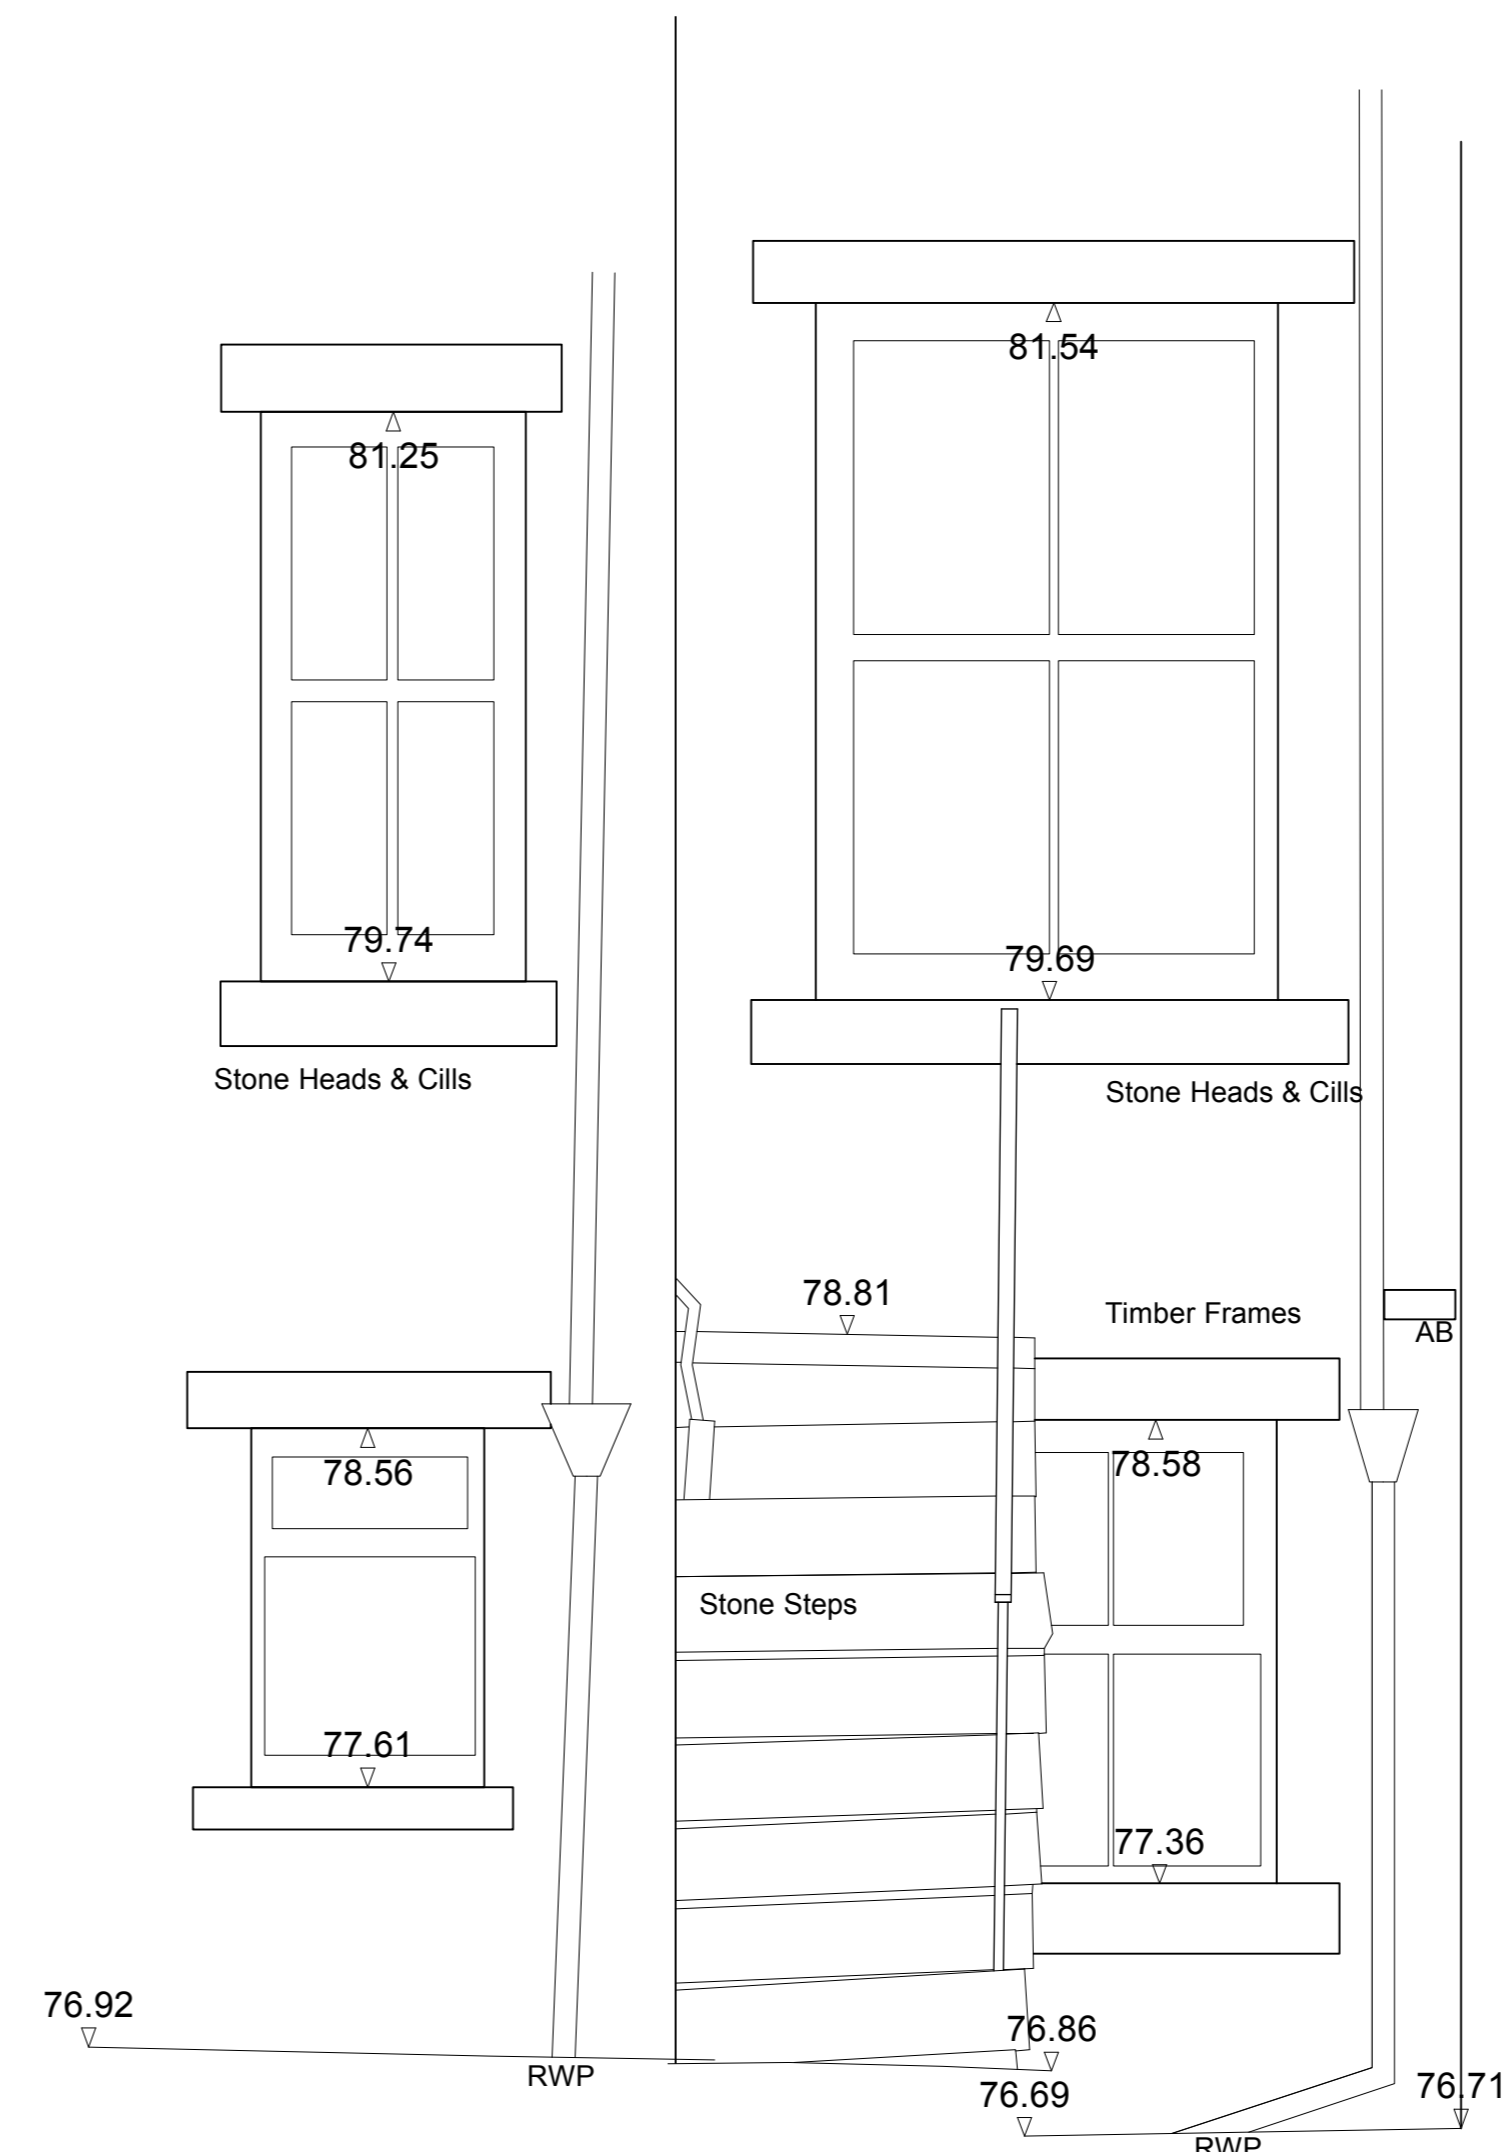

▼ 75.00m above OS Datum

## North Elevation

### ABBREVIATIONS

AB	Air Brick
ch:	Ceiling Height
CL	Cover Level
EH	Eaves Height
ff:	Finished Floor Level
GU	Gully
MH	Man Hole
RH	Ridge/Roof Height
RWP	Rain Water Pipe
SVP	Soil Vent Pipe
TL	Threshold Level
TW	Top of Wall
WP	Waste Pipe

### NOTE

All levels and coordinates relate to OSGB36(15) using GNSS data.

Levels defining edge of carriageway are observed at channel (bottom of kerb).

Rev.	Date	Description
-	-	-

**50 King Street**  
Clitheroe

Existing Elevations to Rear Steps

Drwg. No.: 2326.E.02 Rev.: -

Date: Nov '16 Scale: 1:20@A1

**IWA Architects**

Waterloo Mill, Waterloo Road, Clitheroe, Lancashire, BB7 1LR.

t: +44 (0) 1200 423487  
f: +44 (0) 1200 458278  
e: admin@iwaarchitects.co.uk  
w: www.iwaarchitects.co.uk