


Land Registry
Official copy of
the plan

Title number 320170607P
Ordinance Survey map reference 5000000000
Scale 1:1250 enlarged from 1:2500
Administrative Area Lancashire: Ribbles Valley

Scale
1:1250
Enlarged
from 1:2500

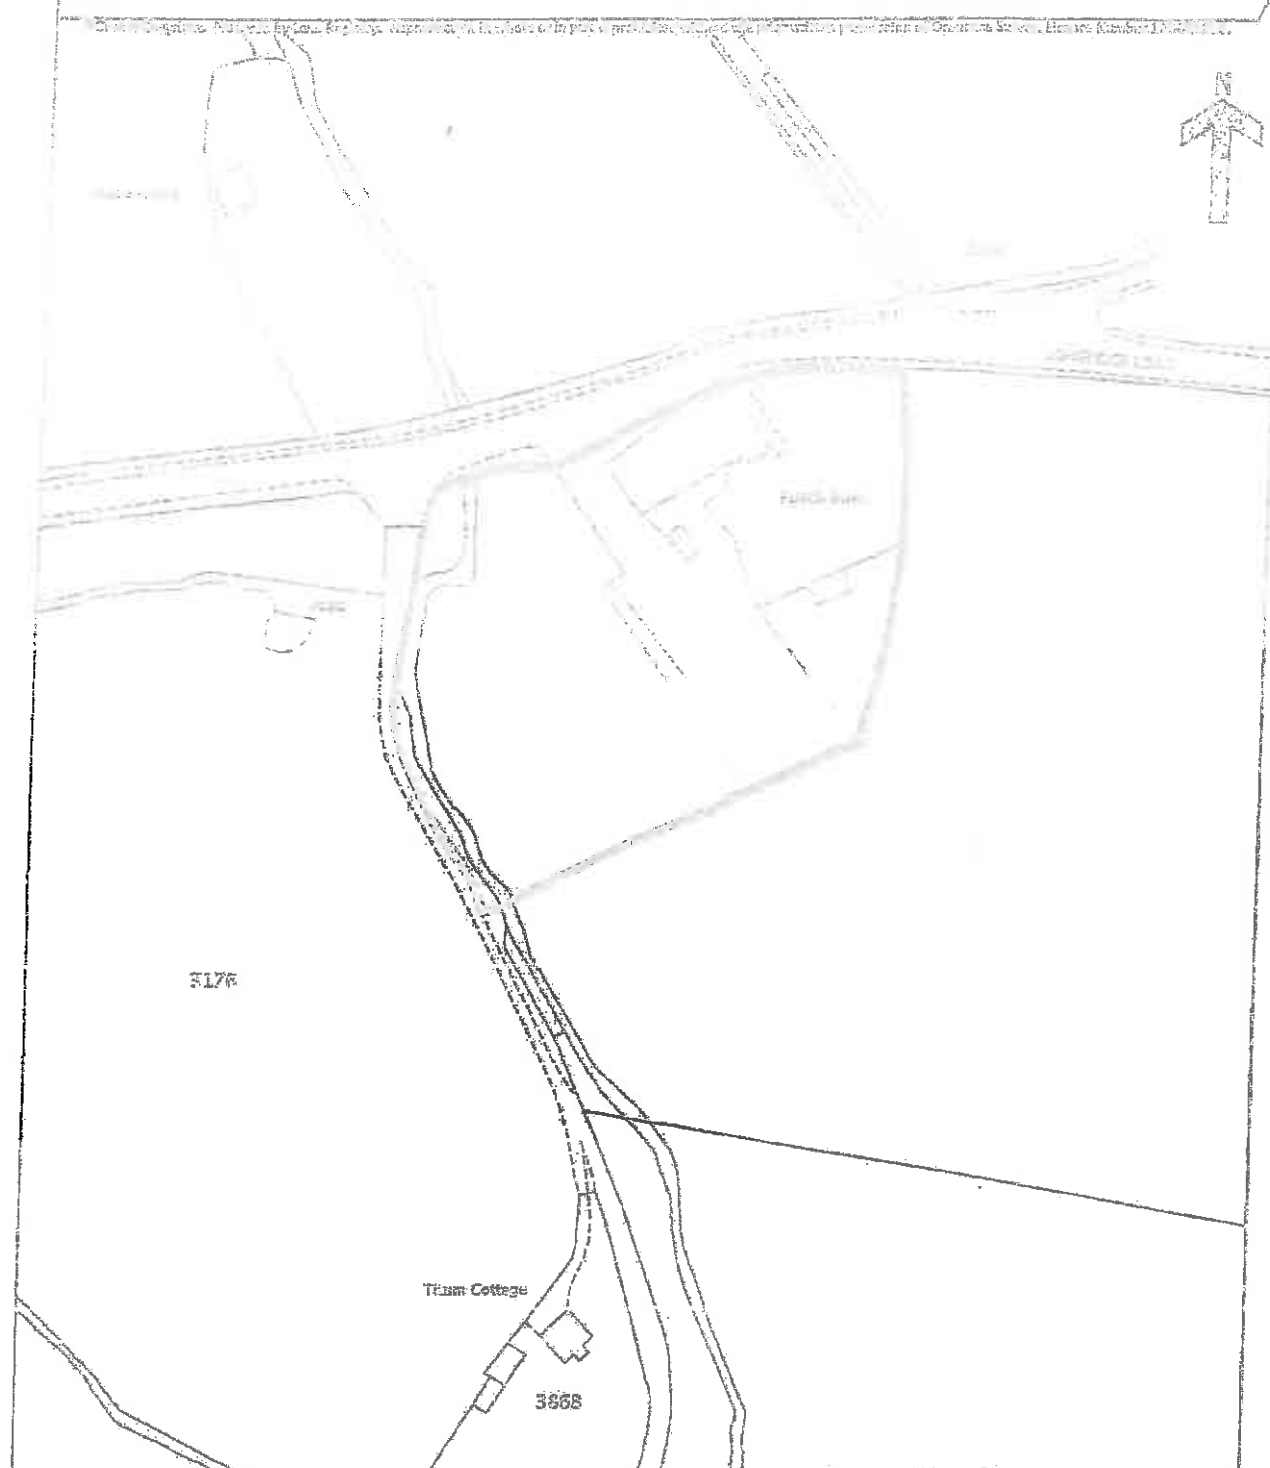


320170607P

© Crown Copyright. All Rights Reserved. Reproduction in whole or in part without permission is prohibited.

CHAMBERLAIN & PARTNERS

Surveyors & Valuers

Surveyor	Valuer
Mr. J. A. Chamberlain	Mr. J. A. Chamberlain
Mr. J. A. Chamberlain	Mr. J. A. Chamberlain
Mr. J. A. Chamberlain	Mr. J. A. Chamberlain

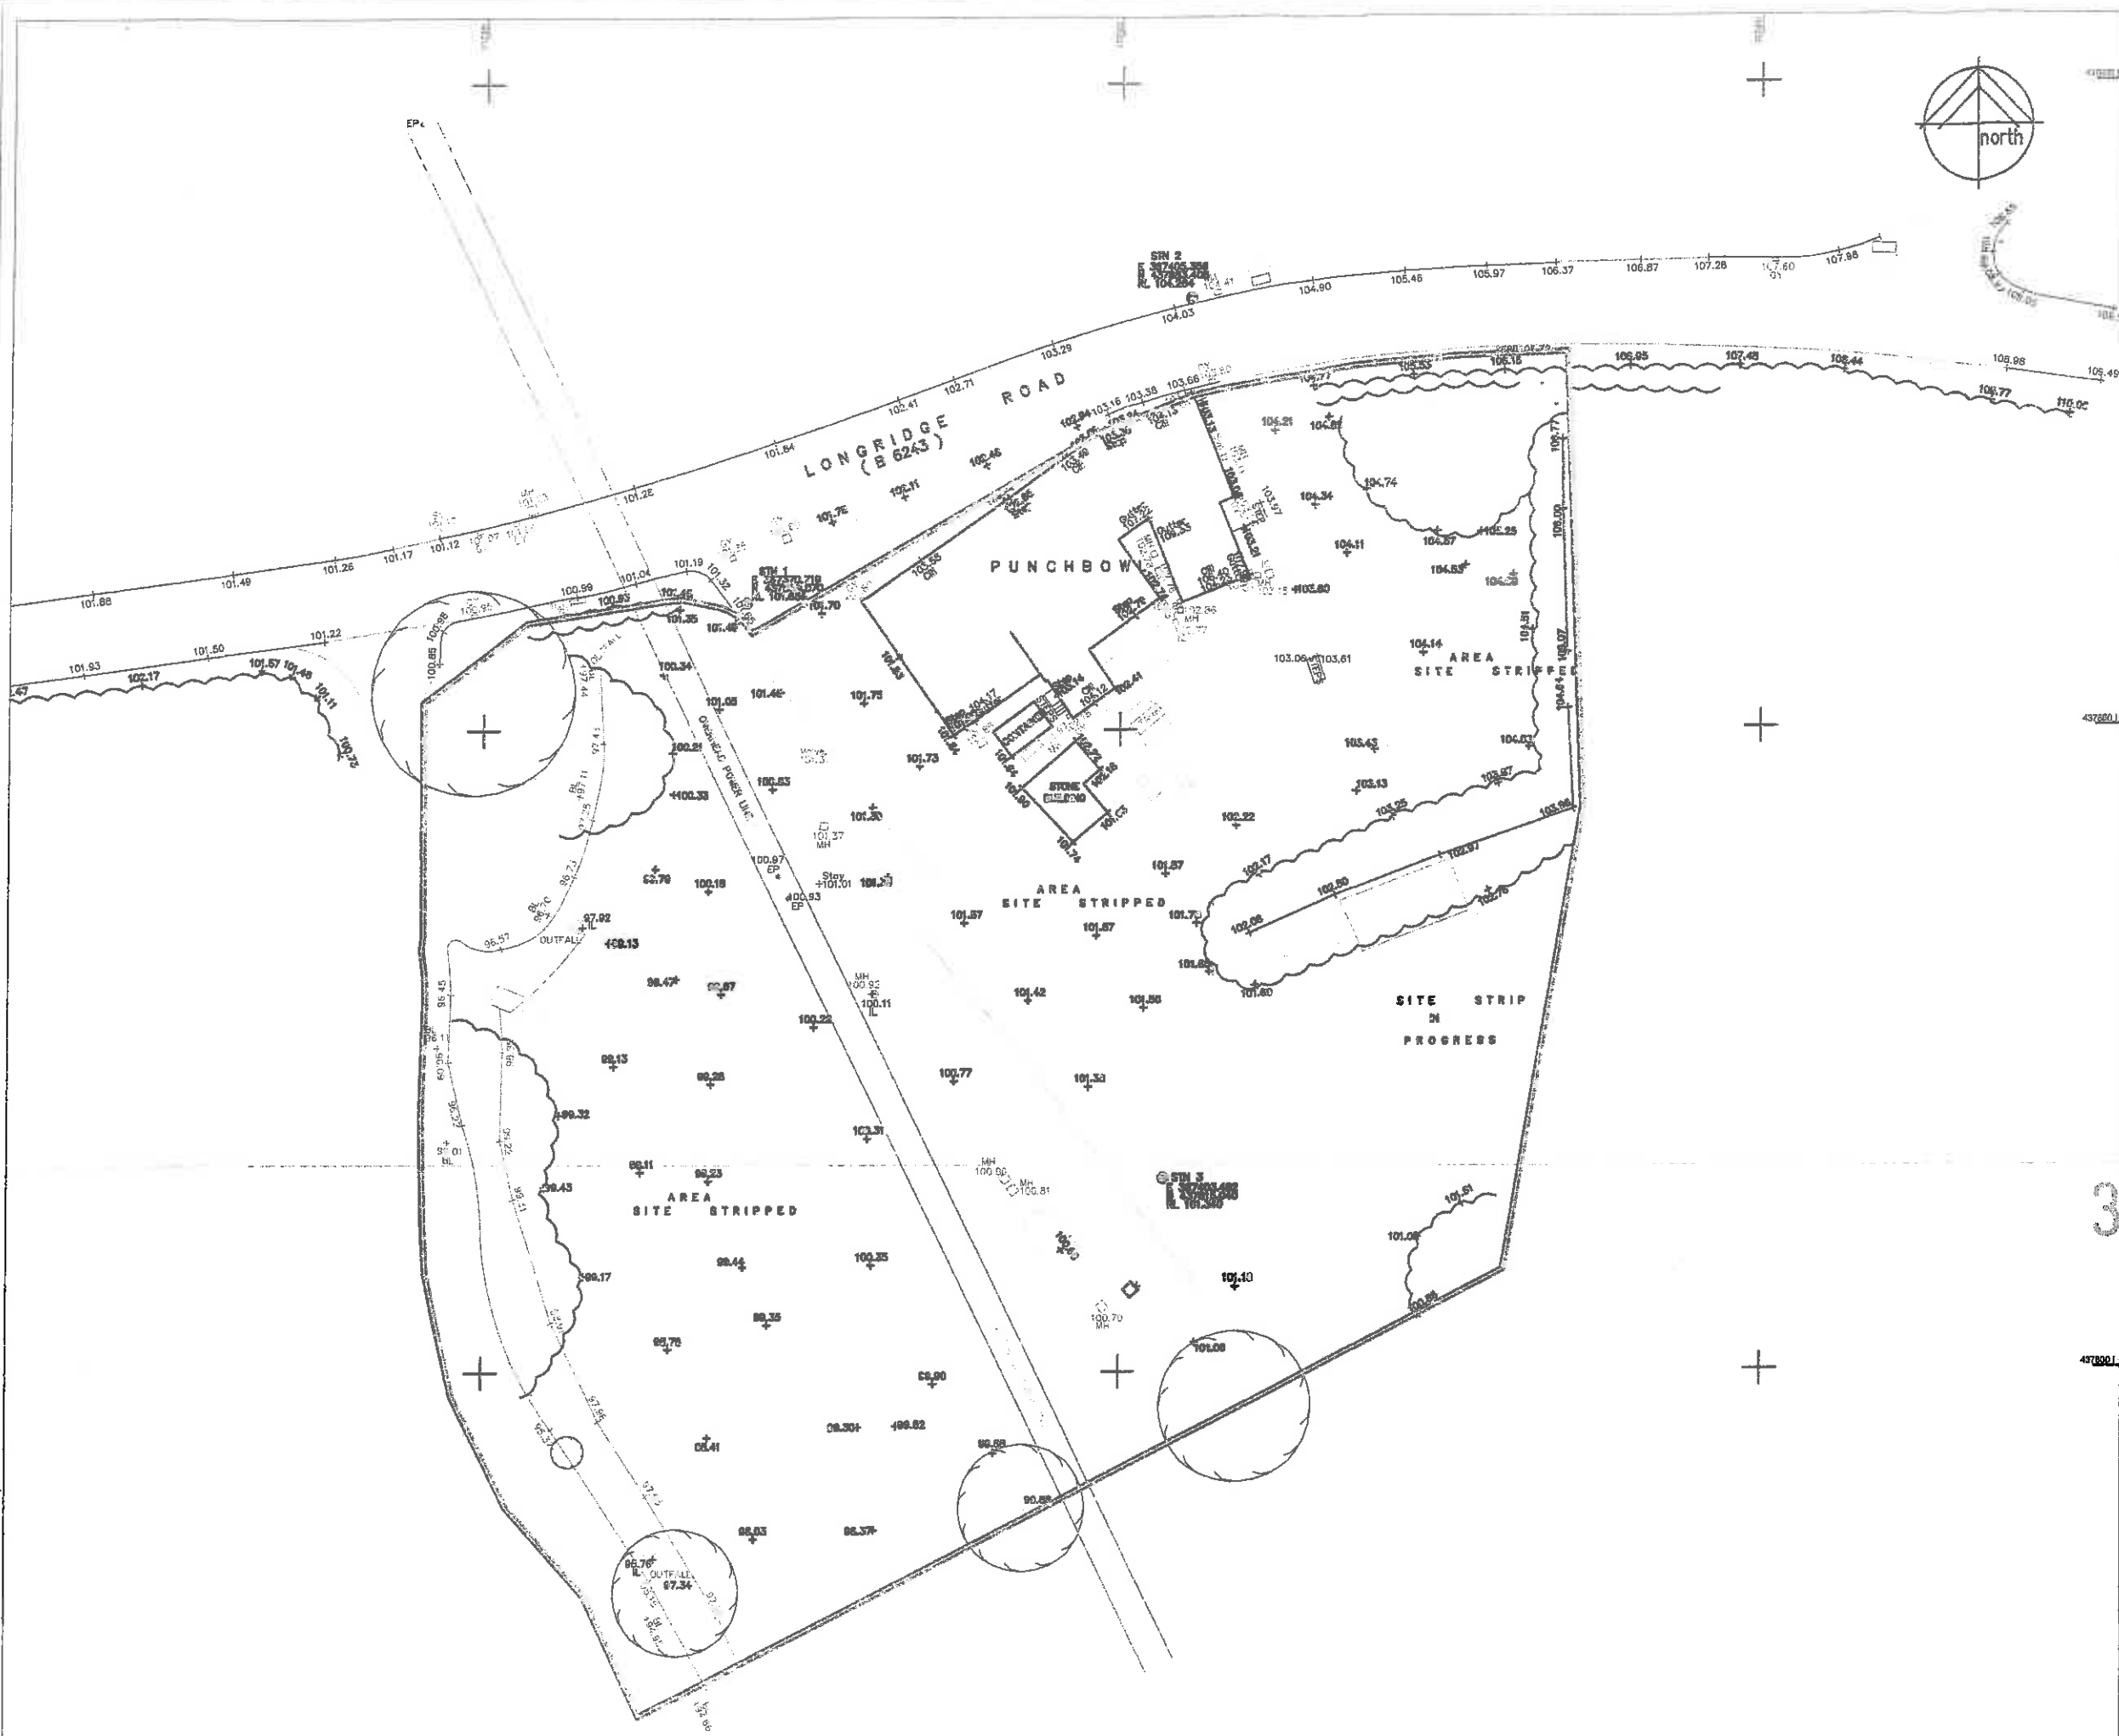


- KEY**
- SITE AREA 0.686 Hectares
 - EXISTING BUILDING
 - SITE BOUNDARY

EXISTING SITE PLAN
SCALE 1:500 @ A3

3 20170607P

BRAMLEY - PATE + PARTNERS
Chartered Architects - Telephone (01772) 335357

Former Punch Bowl Inn, Longridge Road, Hurst Green, Clitheroe. For Mr A. Donelan	21 03 2017
Proposed re-development to form holiday lets/cab EXISTING SITE PLAN	2765
1:500 @ A3	SL/32/02

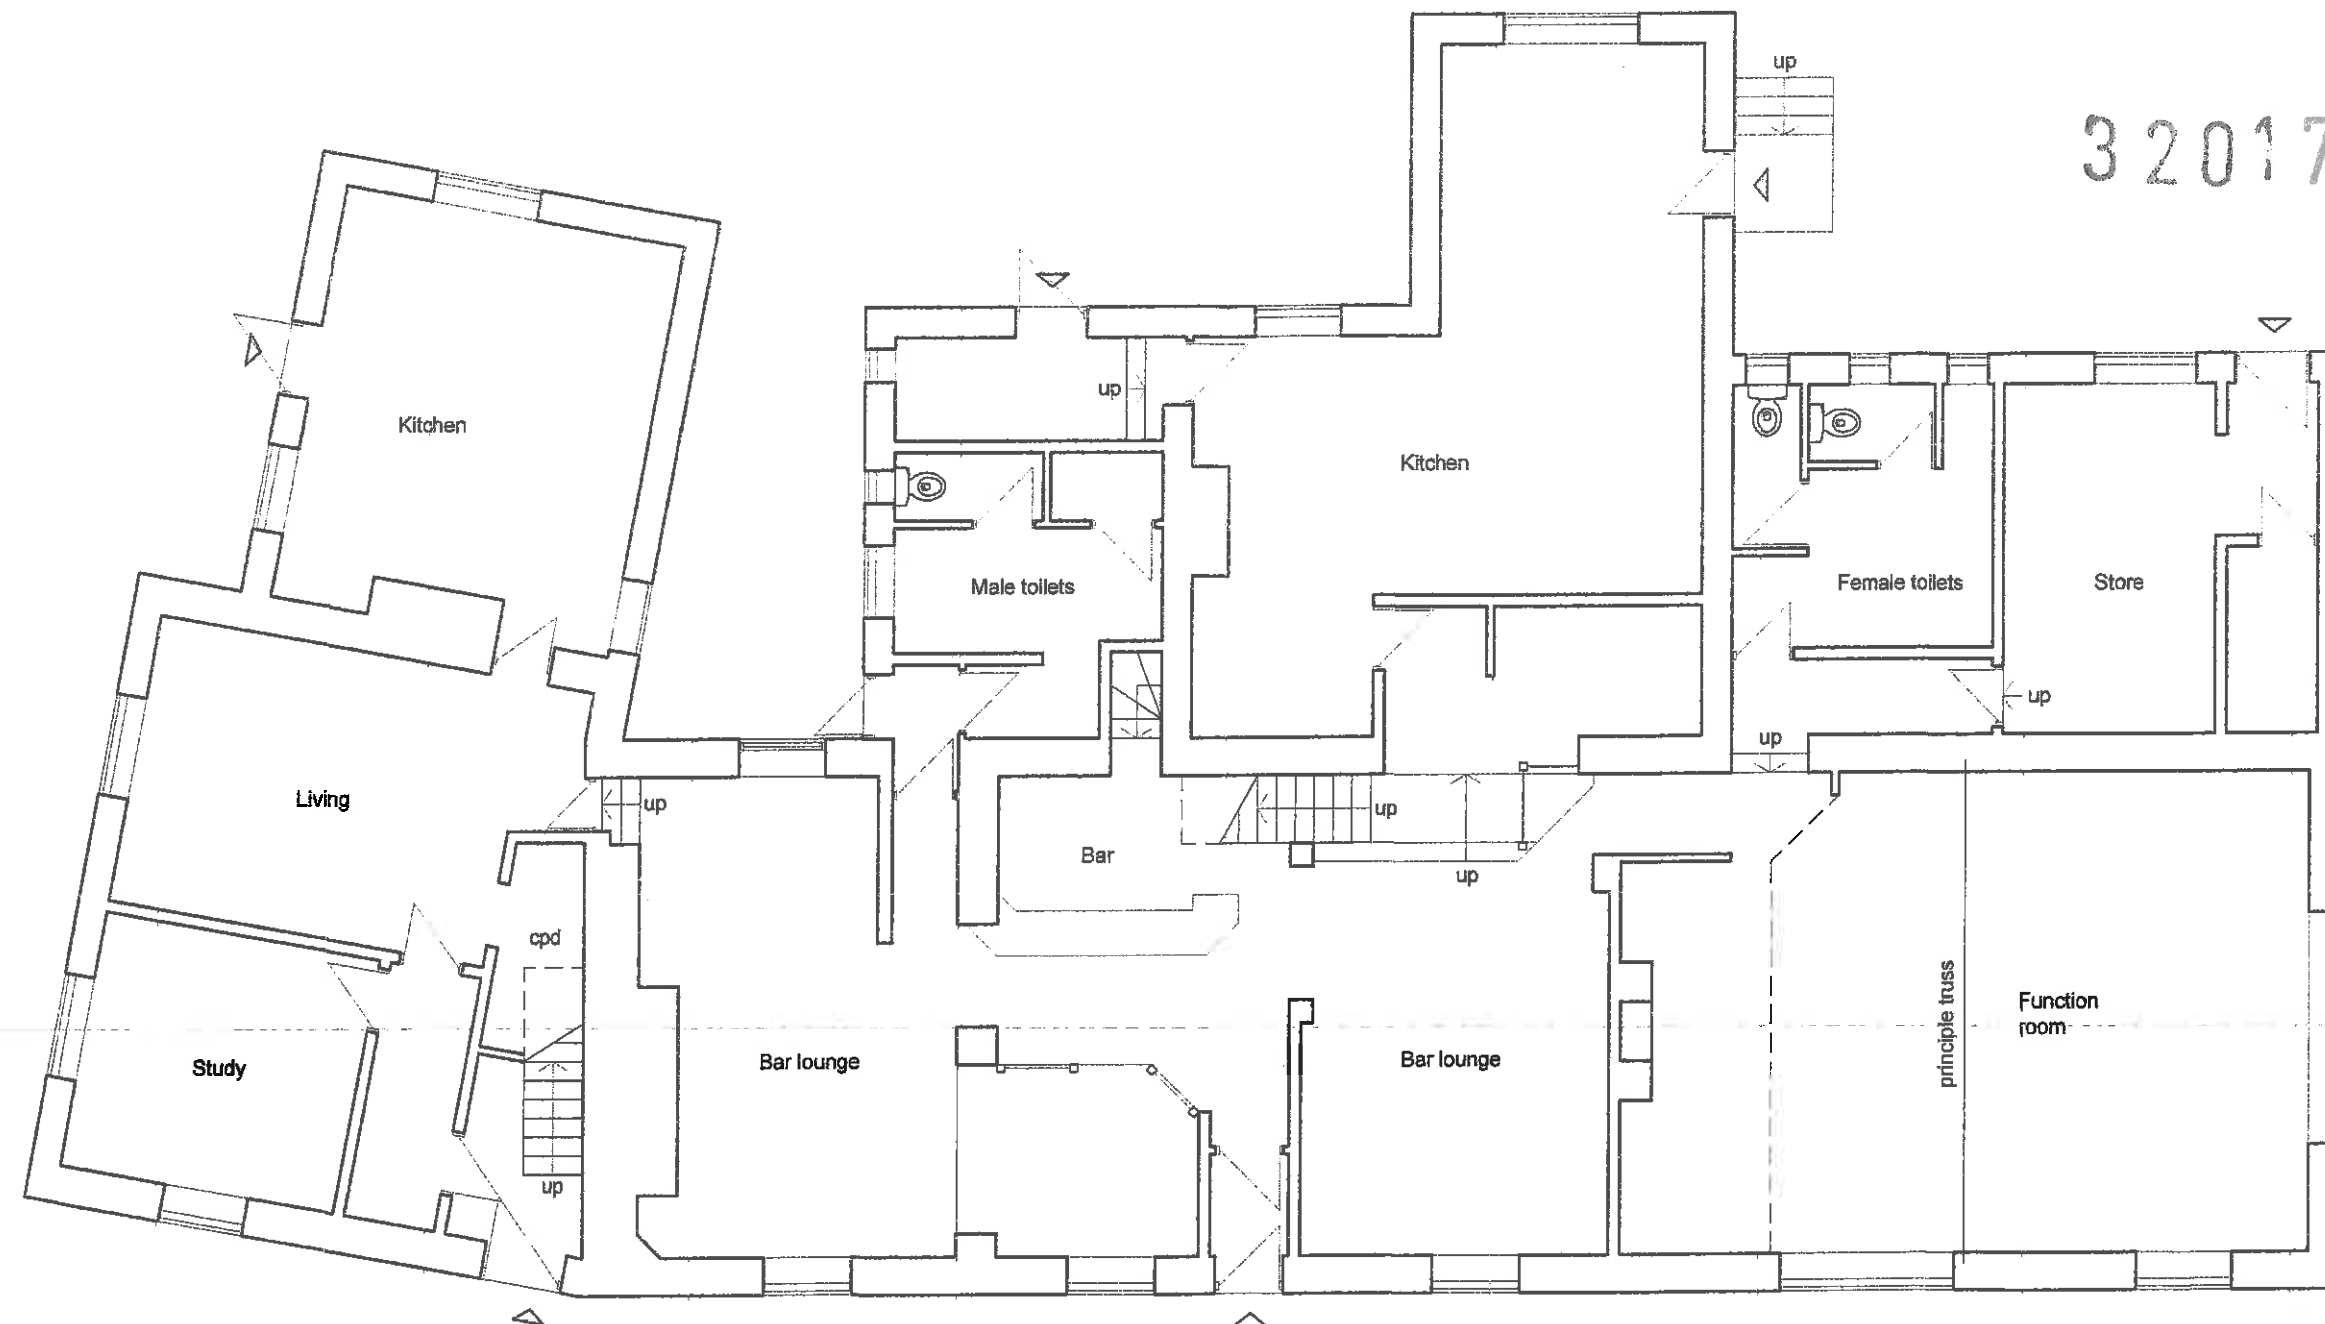


320170607P

GROUND FLOOR PLAN AS EXISTING
Scale 1.100

BRAMLEY - PATE + PARTNERS
Chartered Architects - Telephone (01772) 335357

Former Punch Bowl Inn - Longridge Road, Hurst Green, Clitheroe.	28/08/2011
Proposed re-development to form holiday lets/cafe for Mr A Donelan.	2765
1:100 @ A3	SK/00/1

320170607P

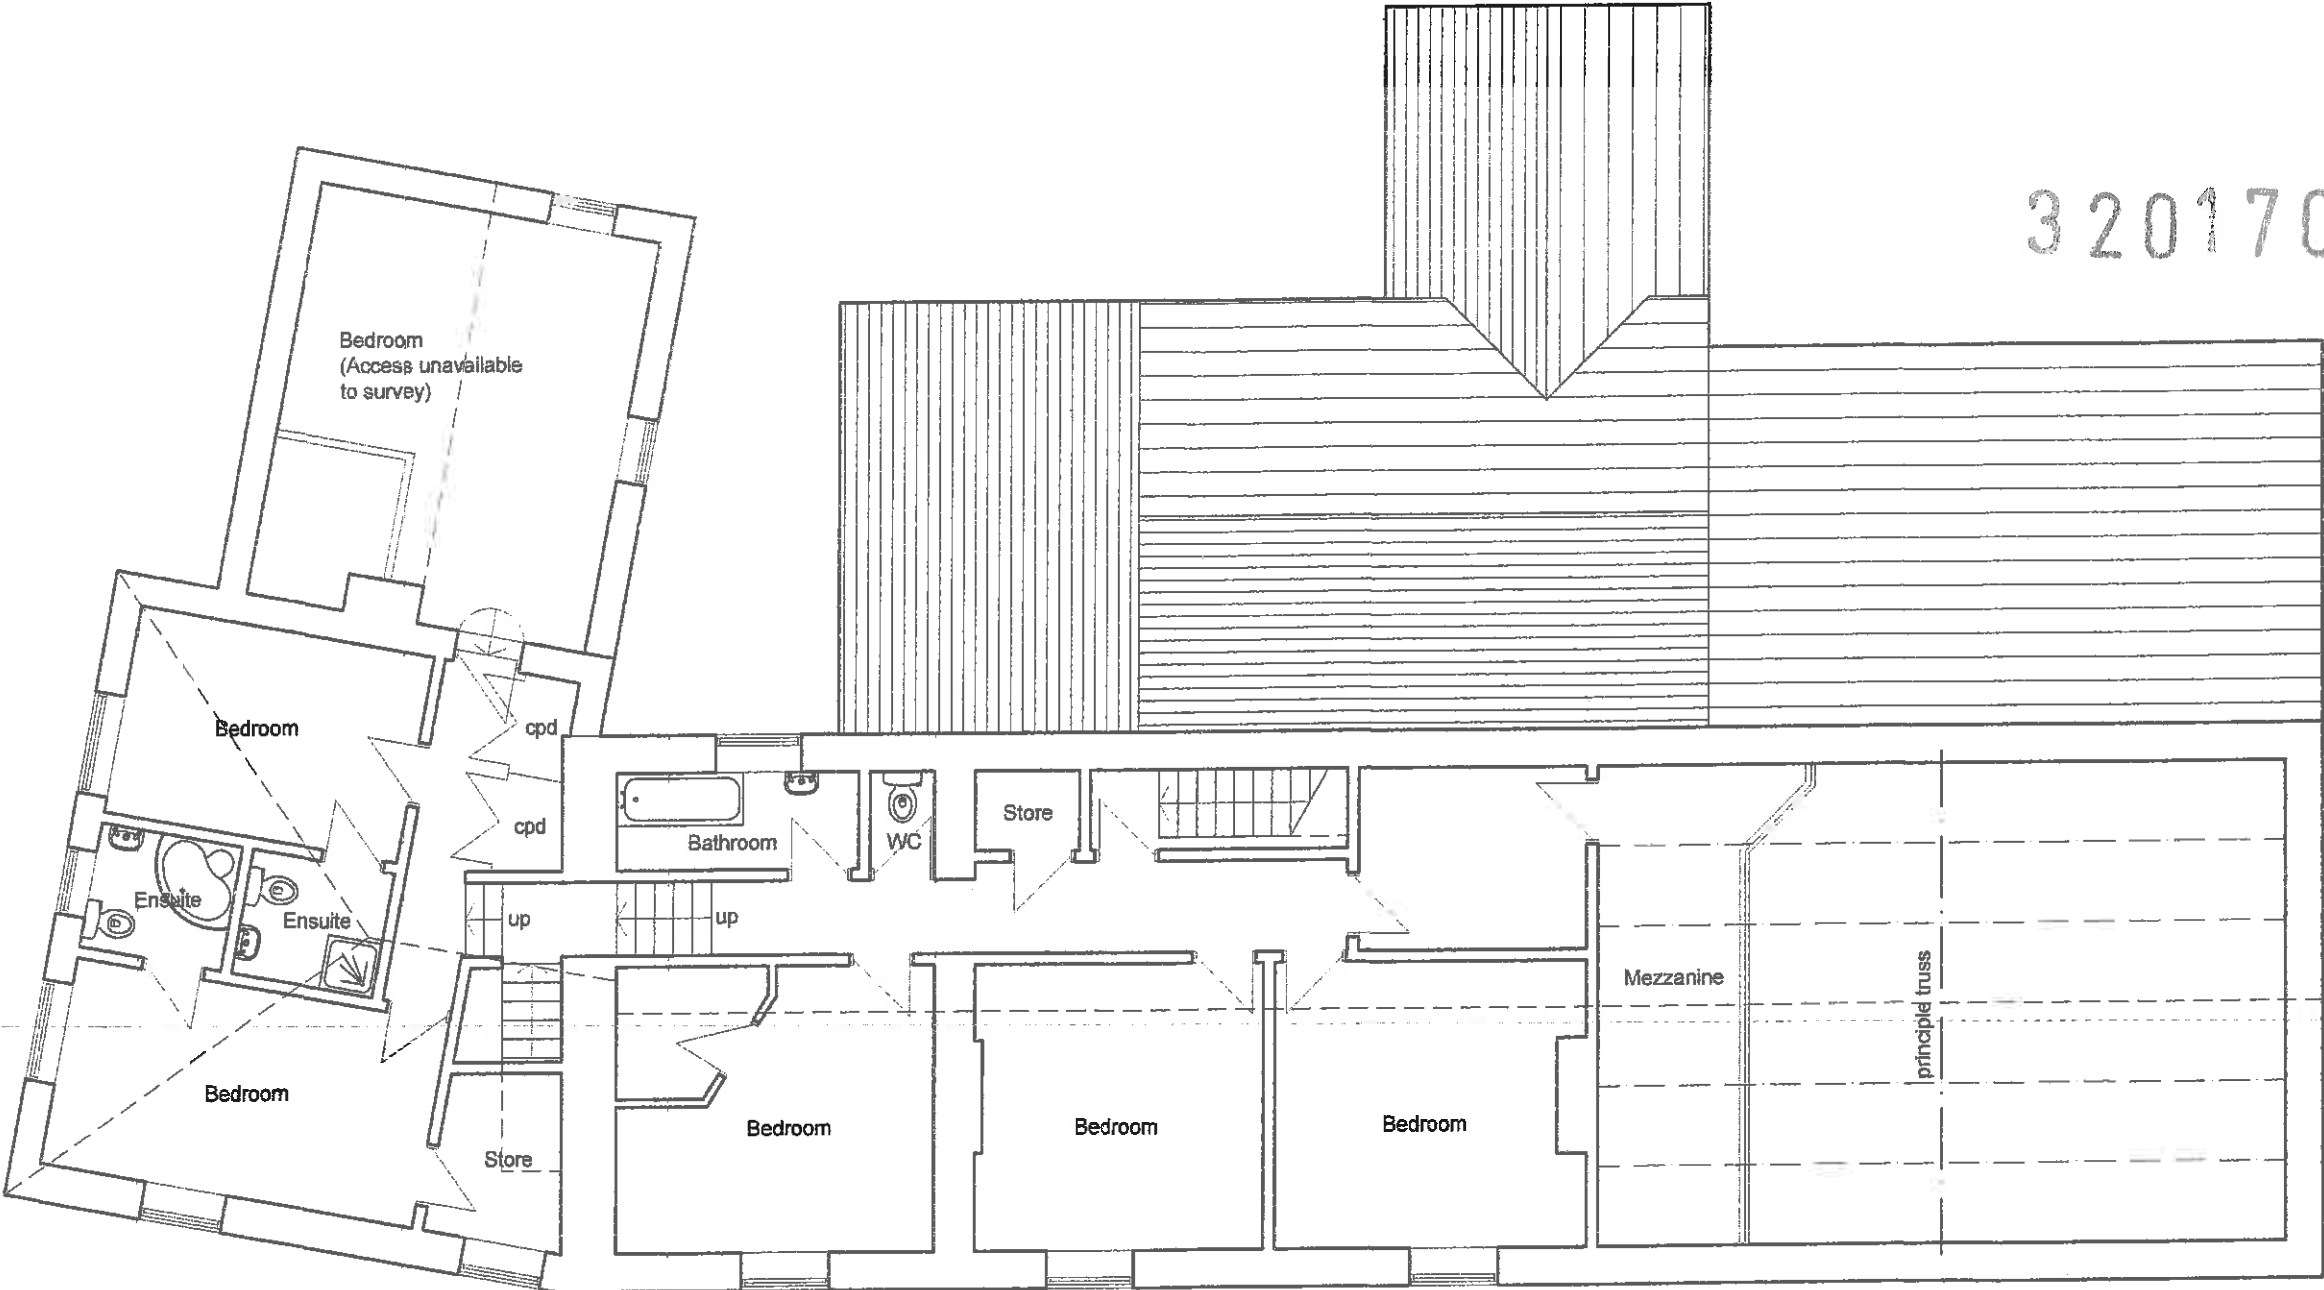

FIRST FLOOR PLAN AS EXISTING
Scale 1:100

BRAMLEY - PATE + PARTNERS
Chartered Architects - Telephone (01772) 335357

Former Punch Bowl Inn - Longridge Road, Hurst Green, Clitheroe.	28/06/2011
Proposed re-development to form holiday lets/cafe for Mr A Donelan.	2765
1:100 @ A3	SK/00/2



REAR ELEVATION AS EXISTING



SIDE ELEVATION AS EXISTING

ELEVATIONS AS EXISTING

Scale 1:100


320170607P

BRAMLEY - PATE + PARTNERS
Chartered Architects - Telephone (01772) 335357

Former Punch Bowl Inn - Longridge Road, Hurst Green, Clitheroe.	28/06/2011
Proposed re-development to form holiday lets/cafe for Mr A Donelan.	2765
1:100 @ A3	SK/00/4




FRONT ELEVATION AS EXISTING

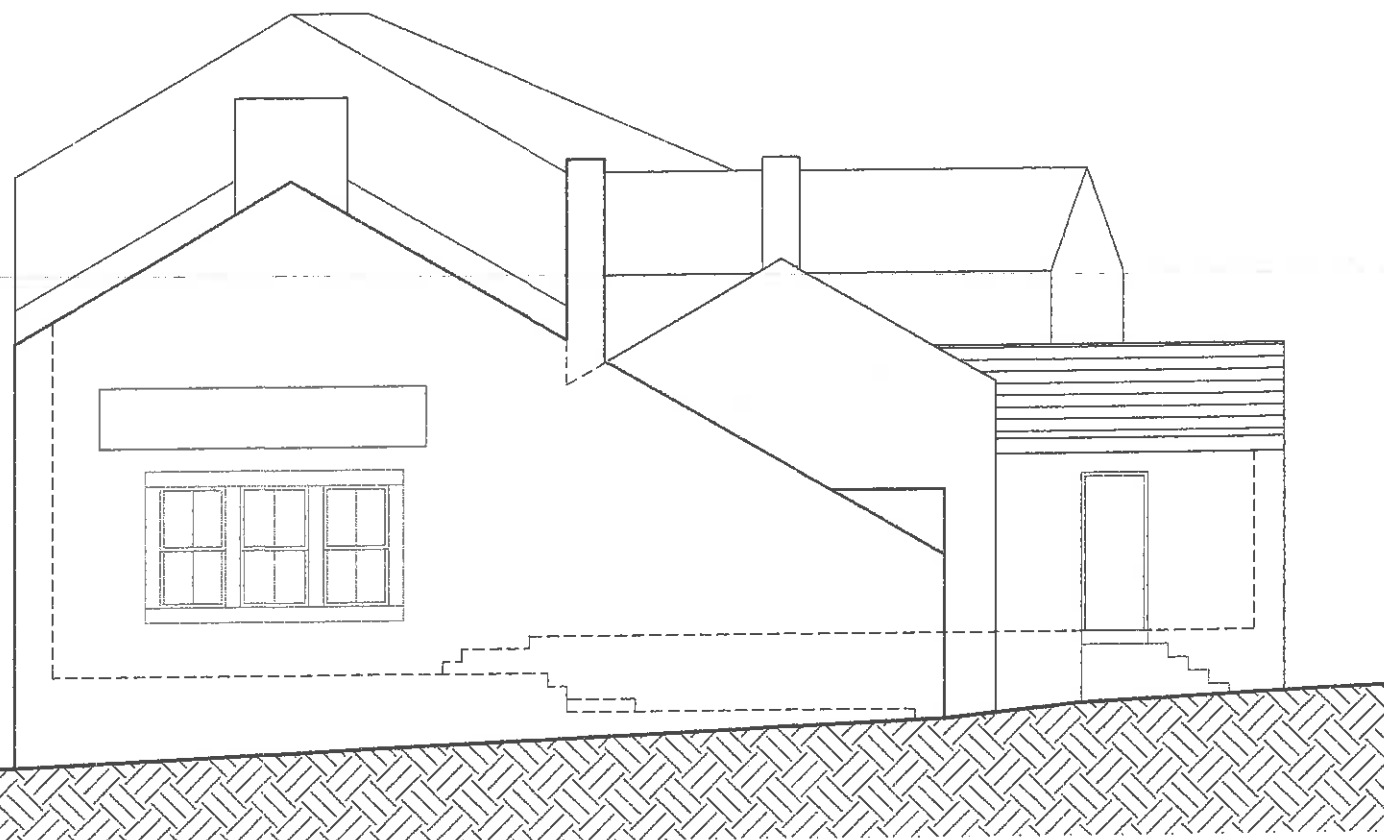

SIDE ELEVATION AS EXISTING

ELEVATIONS AS EXISTING

Scale 1:100

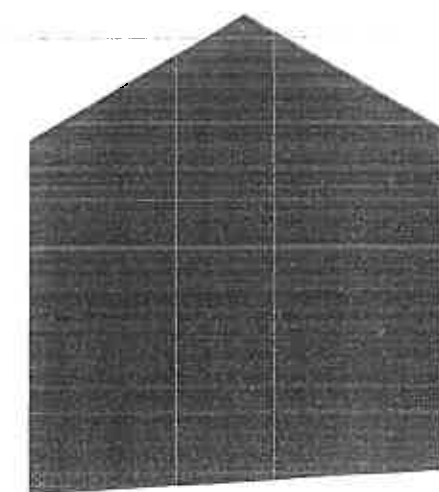

7.6 x 30 = 228

320170607P

BRAMLEY - PATE + PARTNERS
Chartered Architects - Telephone (01772) 335357

Former Punch Bowl Inn - Longridge Road, Hurst Green, Clitheroe.		28/06/2011
Proposed re-development to form holiday lets/cafe for Mr A Donelan.		2765
1:100 @ A3		SK/00/3