



general notes:
 do not scale the drawing.
 all dimensions to be checked on site prior to commencement of work and any discrepancy shall be immediately reported and resolved prior to work commencing.
 this drawing is to be read in conjunction with all relevant drawings and specifications relating to the job whether or not indicated on the drawing.
 copyright reserved to mck associates ltd. and this drawing may not be used or reproduced without prior written consent.




FRONT ELEVATION

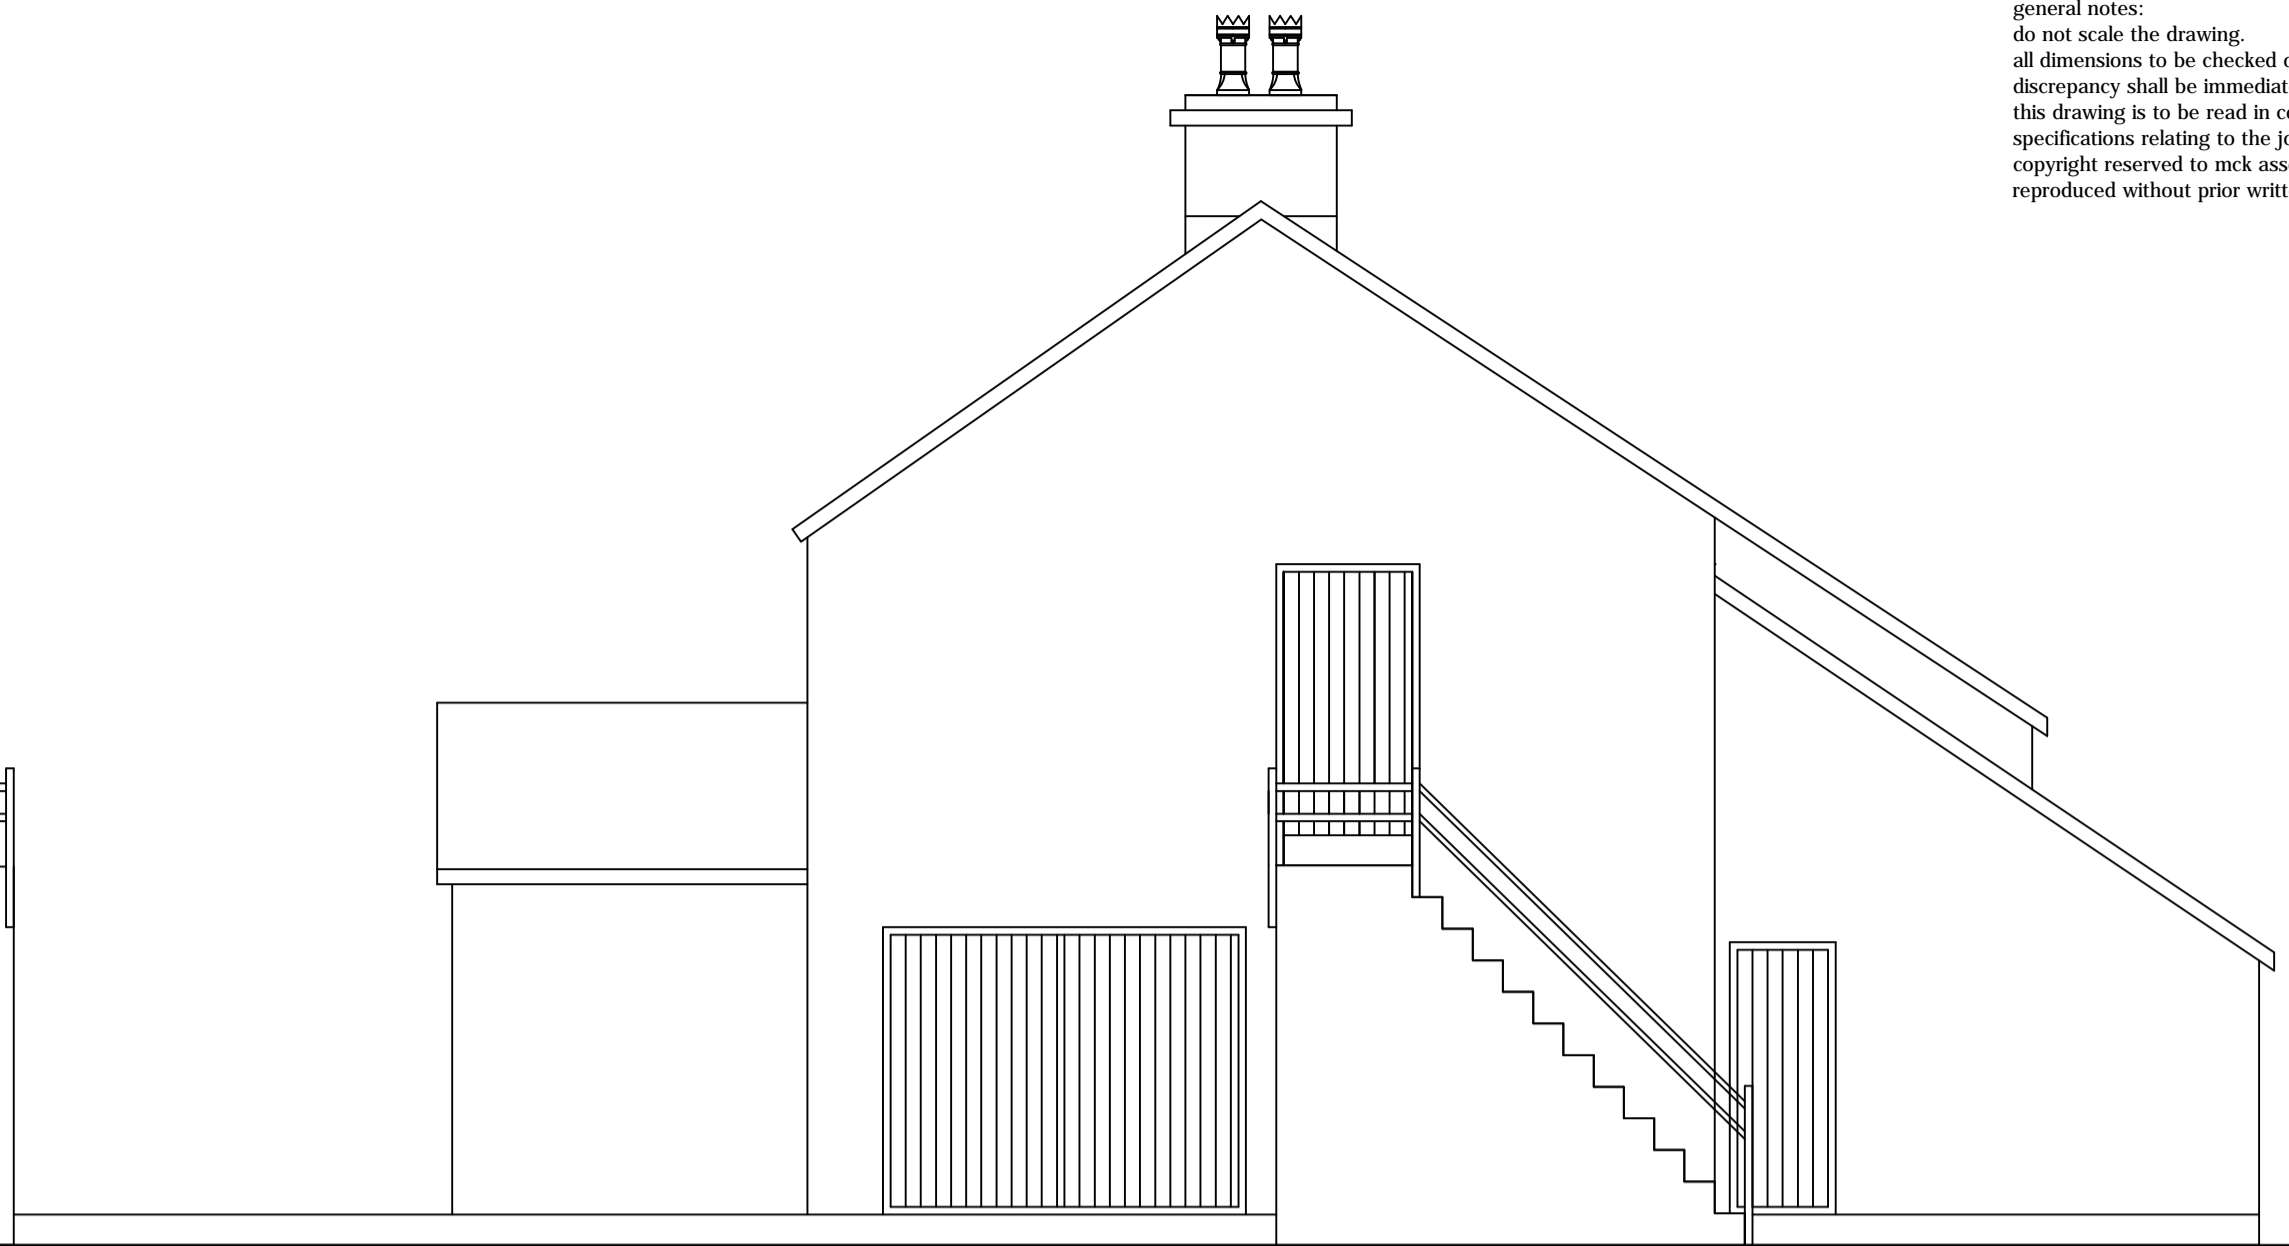


SIDE ELEVATION

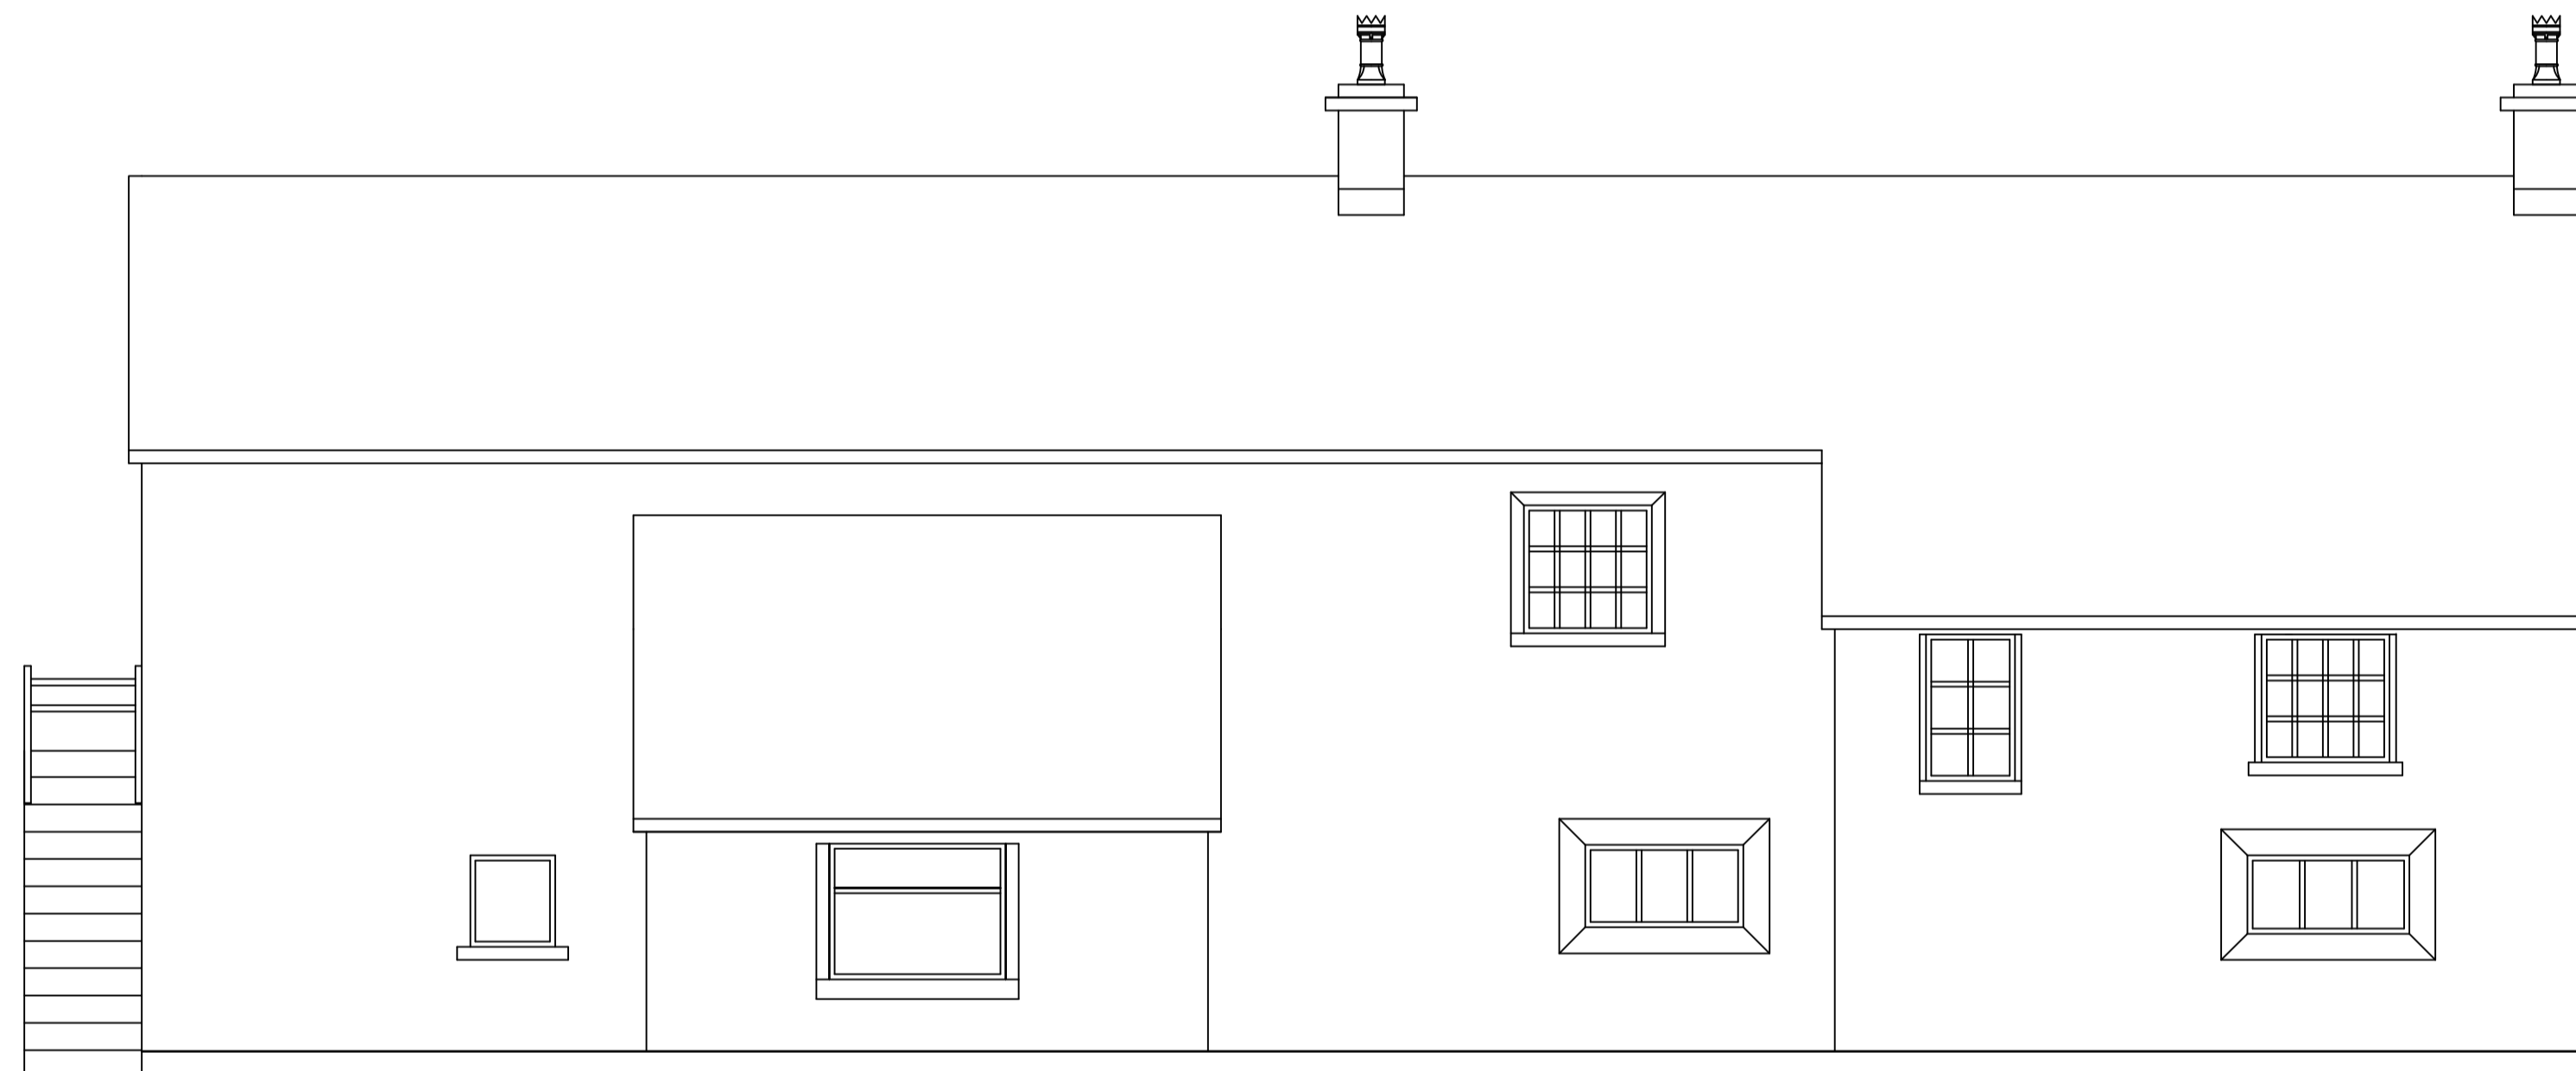

BACK ELEVATION

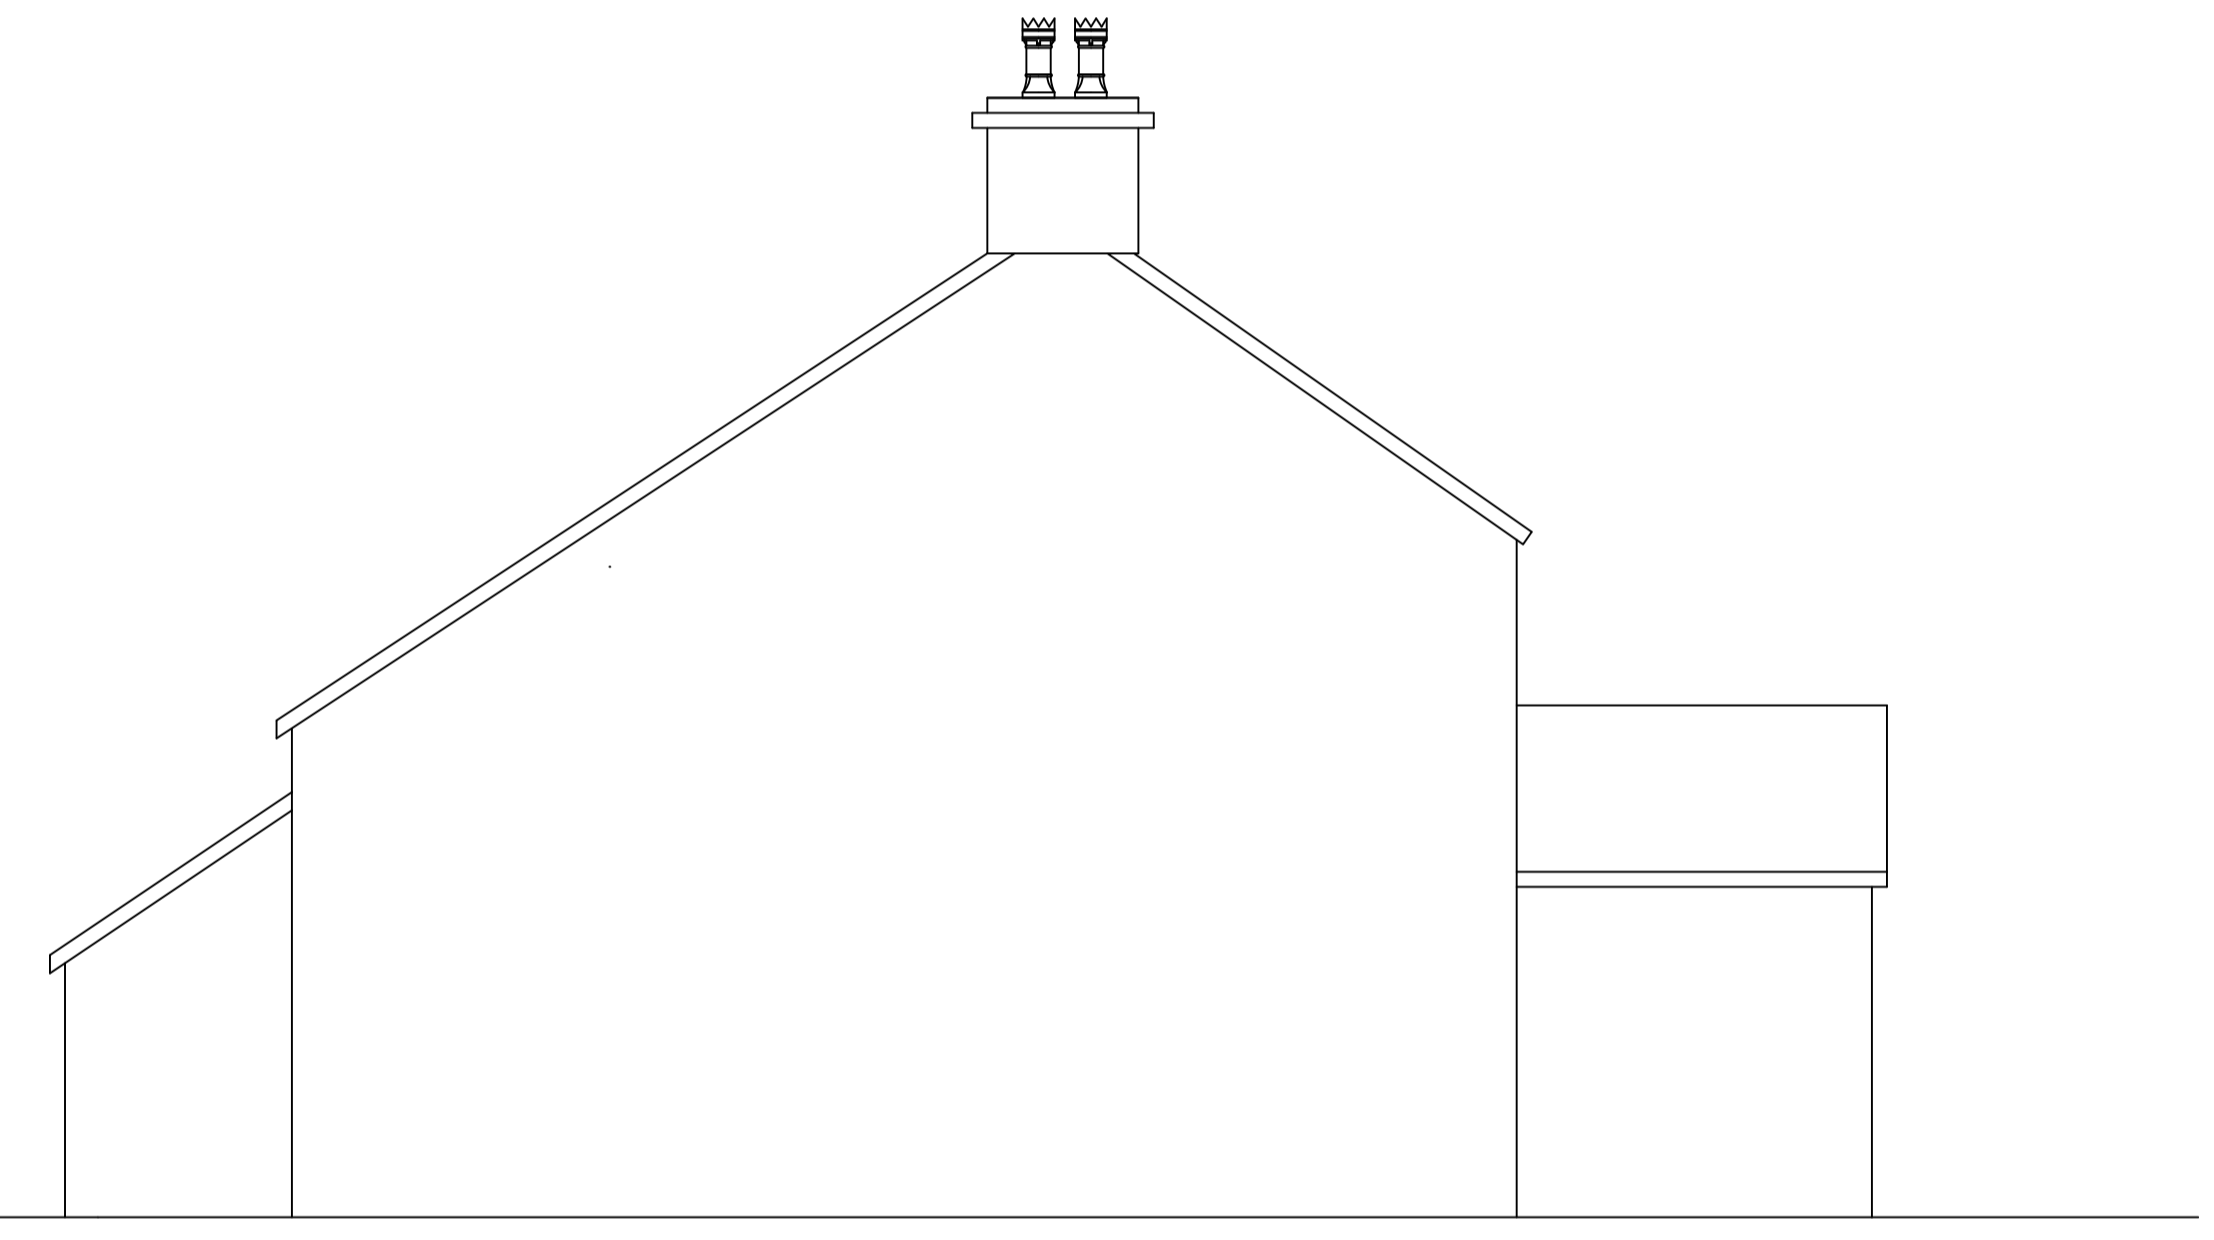

SIDE ELEVATION

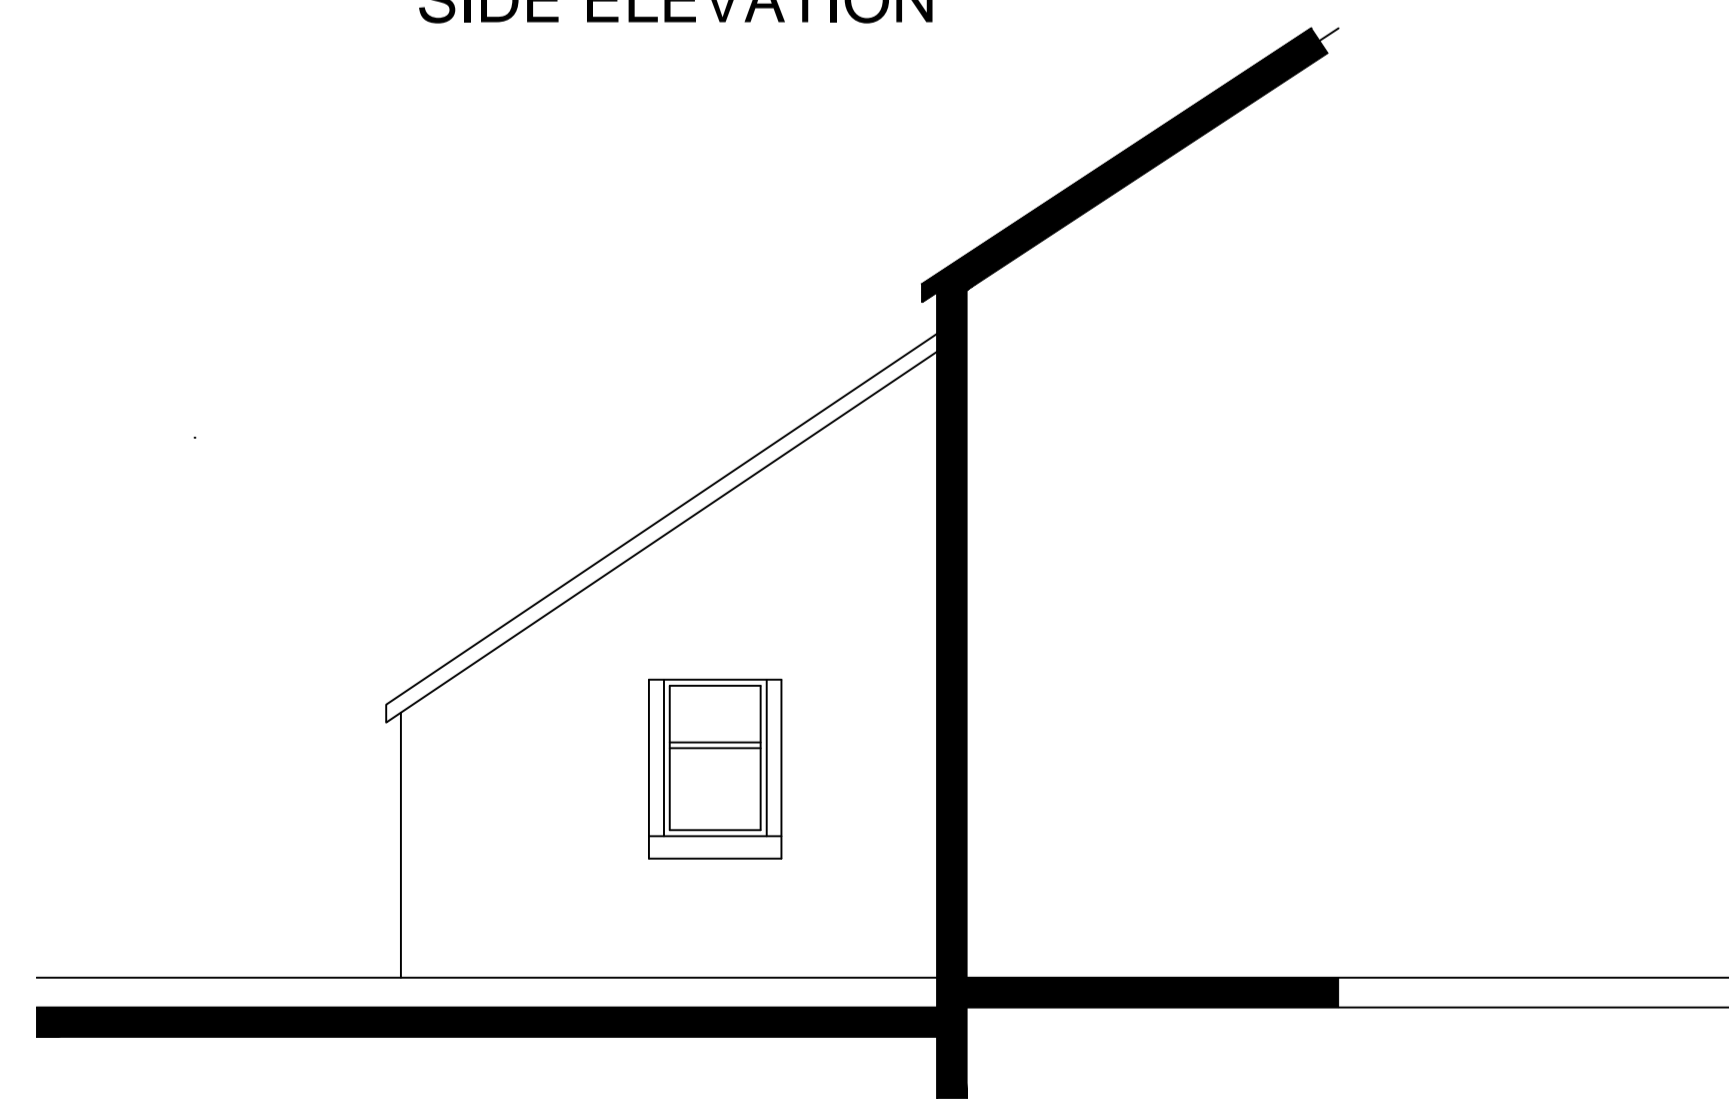

SIDE ELEVATION / SECTION 1-1

Rev	Date	By	Description
Client:			
Hesketh - Hayridge			

Client:
 Hesketh - Hayridge

mck associates limited
 architecture | building surveying | urban design

burnaby villa - 48 waling street road - fulwood - preston - pr2 5bp
 tel: 01772 774510 fax: 01772 774511 email mck@mckassociates.co.uk

Project:
 Elmridge Farm, Chipping.

Drawing Title:
 Existing Farmhouse - Elevations

Drawn:	Checked:	Scale:	Date:
R.E		1:50@A1	11/07/2012
Job No:	Drawing No:	Rev:	
09-031	1000		

Drawn: Steve A. Lovell Date: 2/10/2010 Job No: 09-031 Checked: [blank] Scale: 1:50@A1 Date: 11/07/2012
 Project: Elmridge Farm, Chipping Drawing No: 1000 Rev: 0
 Copyright © 2012 MCK ASSOCIATES LIMITED. All rights reserved.

A1
 PLANNING