



FRONT 1:100


SIDE

REAR

SIDE

FF


1:50

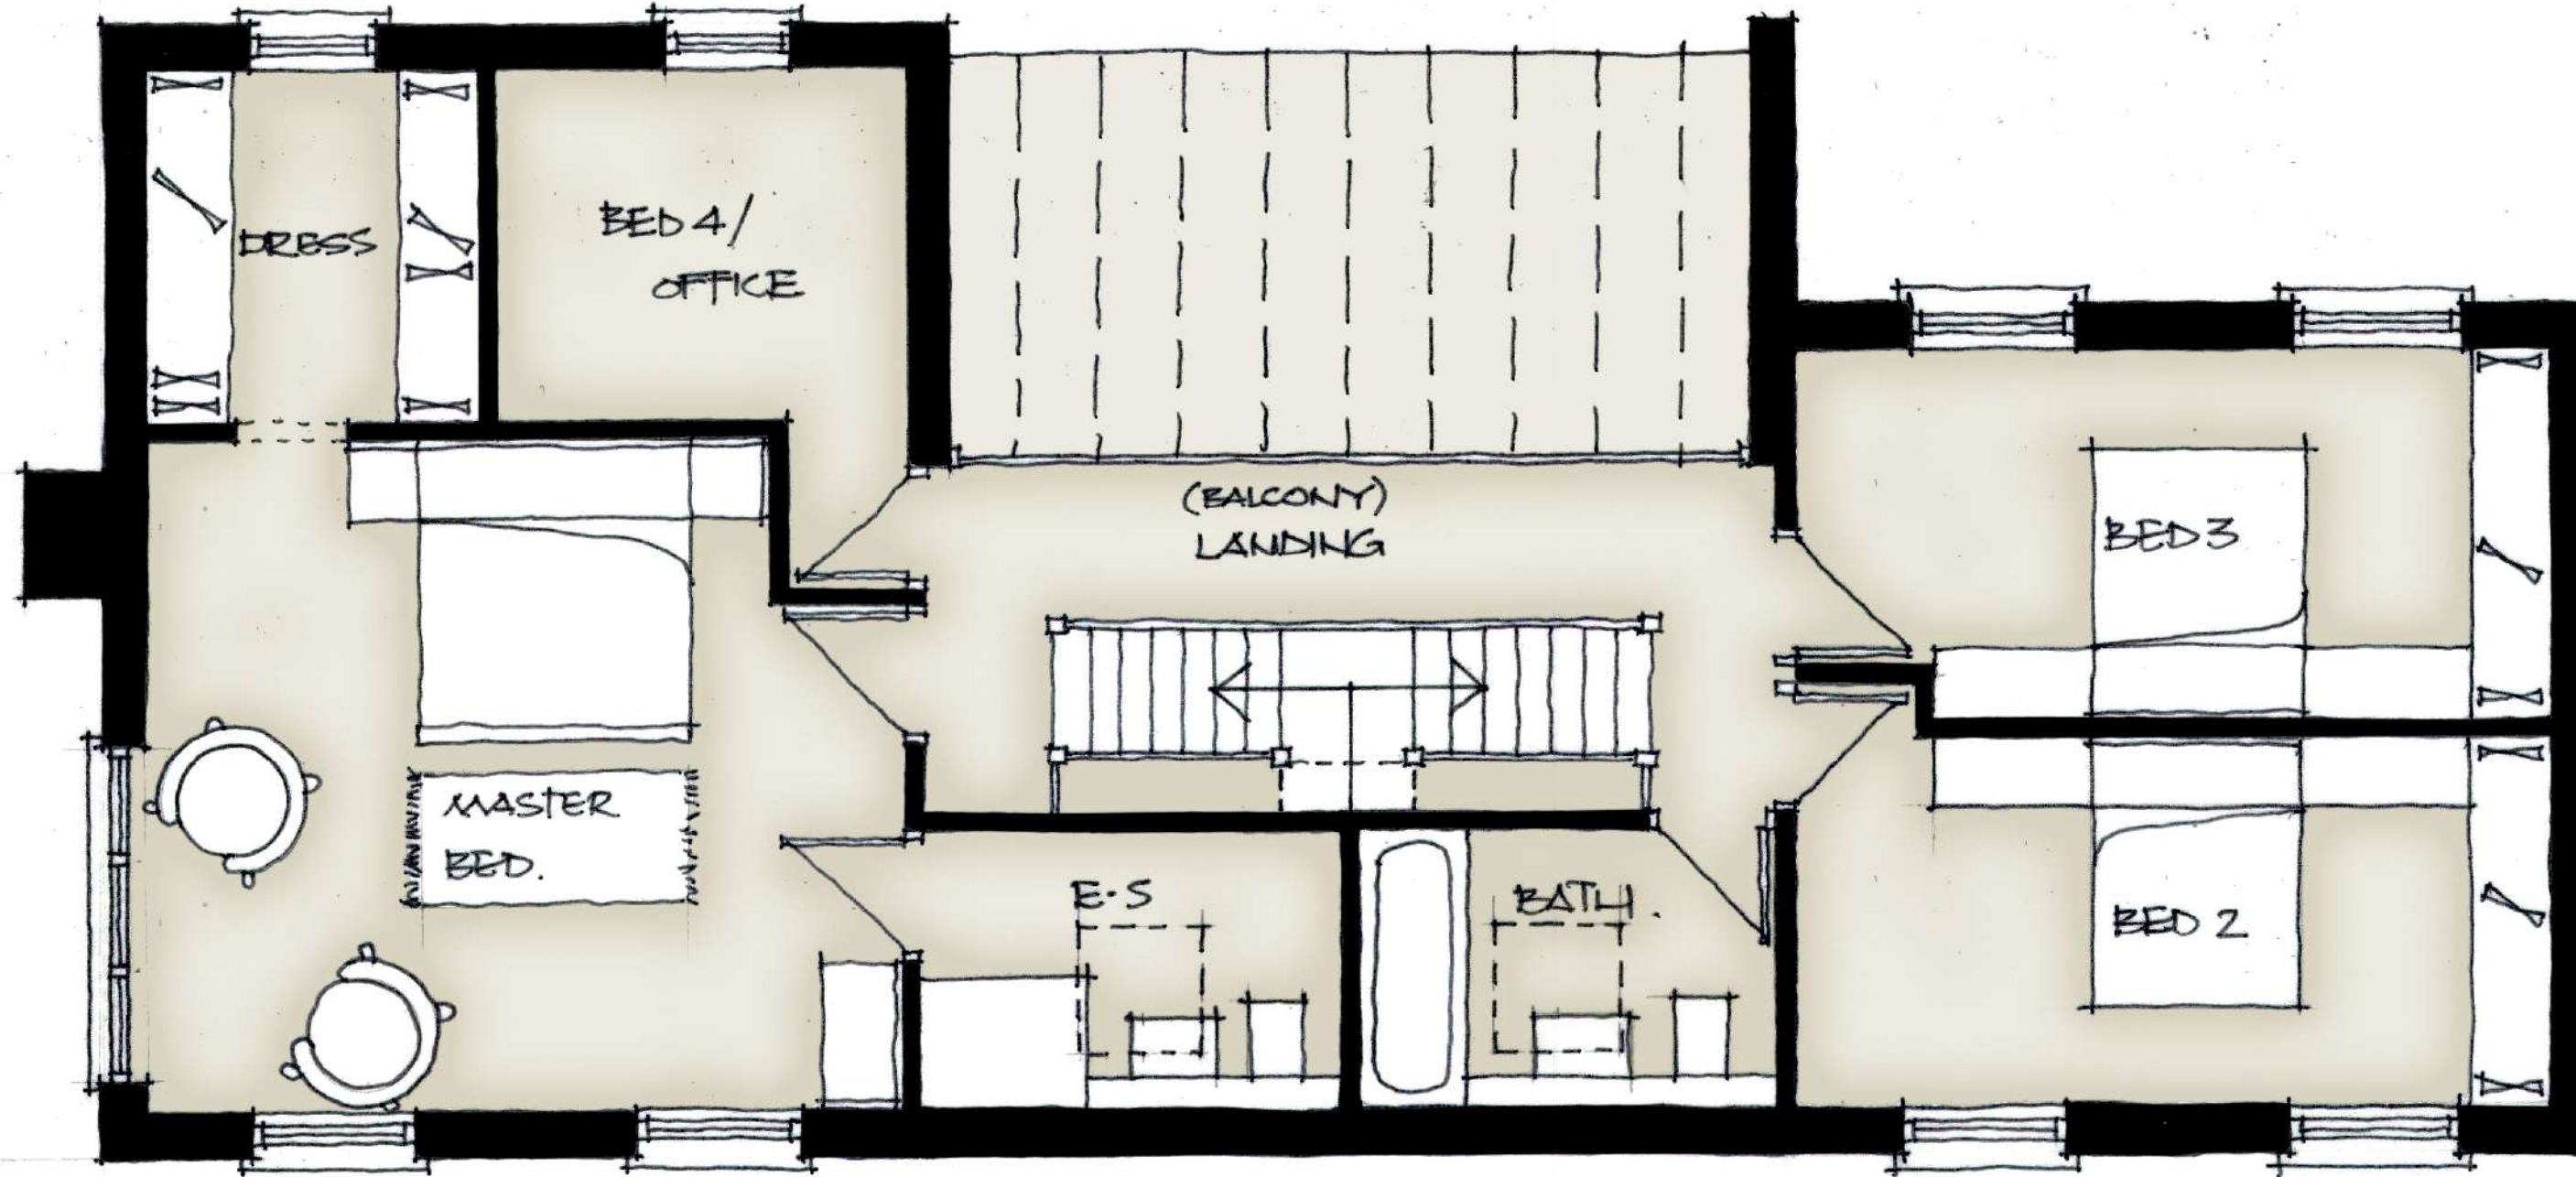

12200

5800

GF

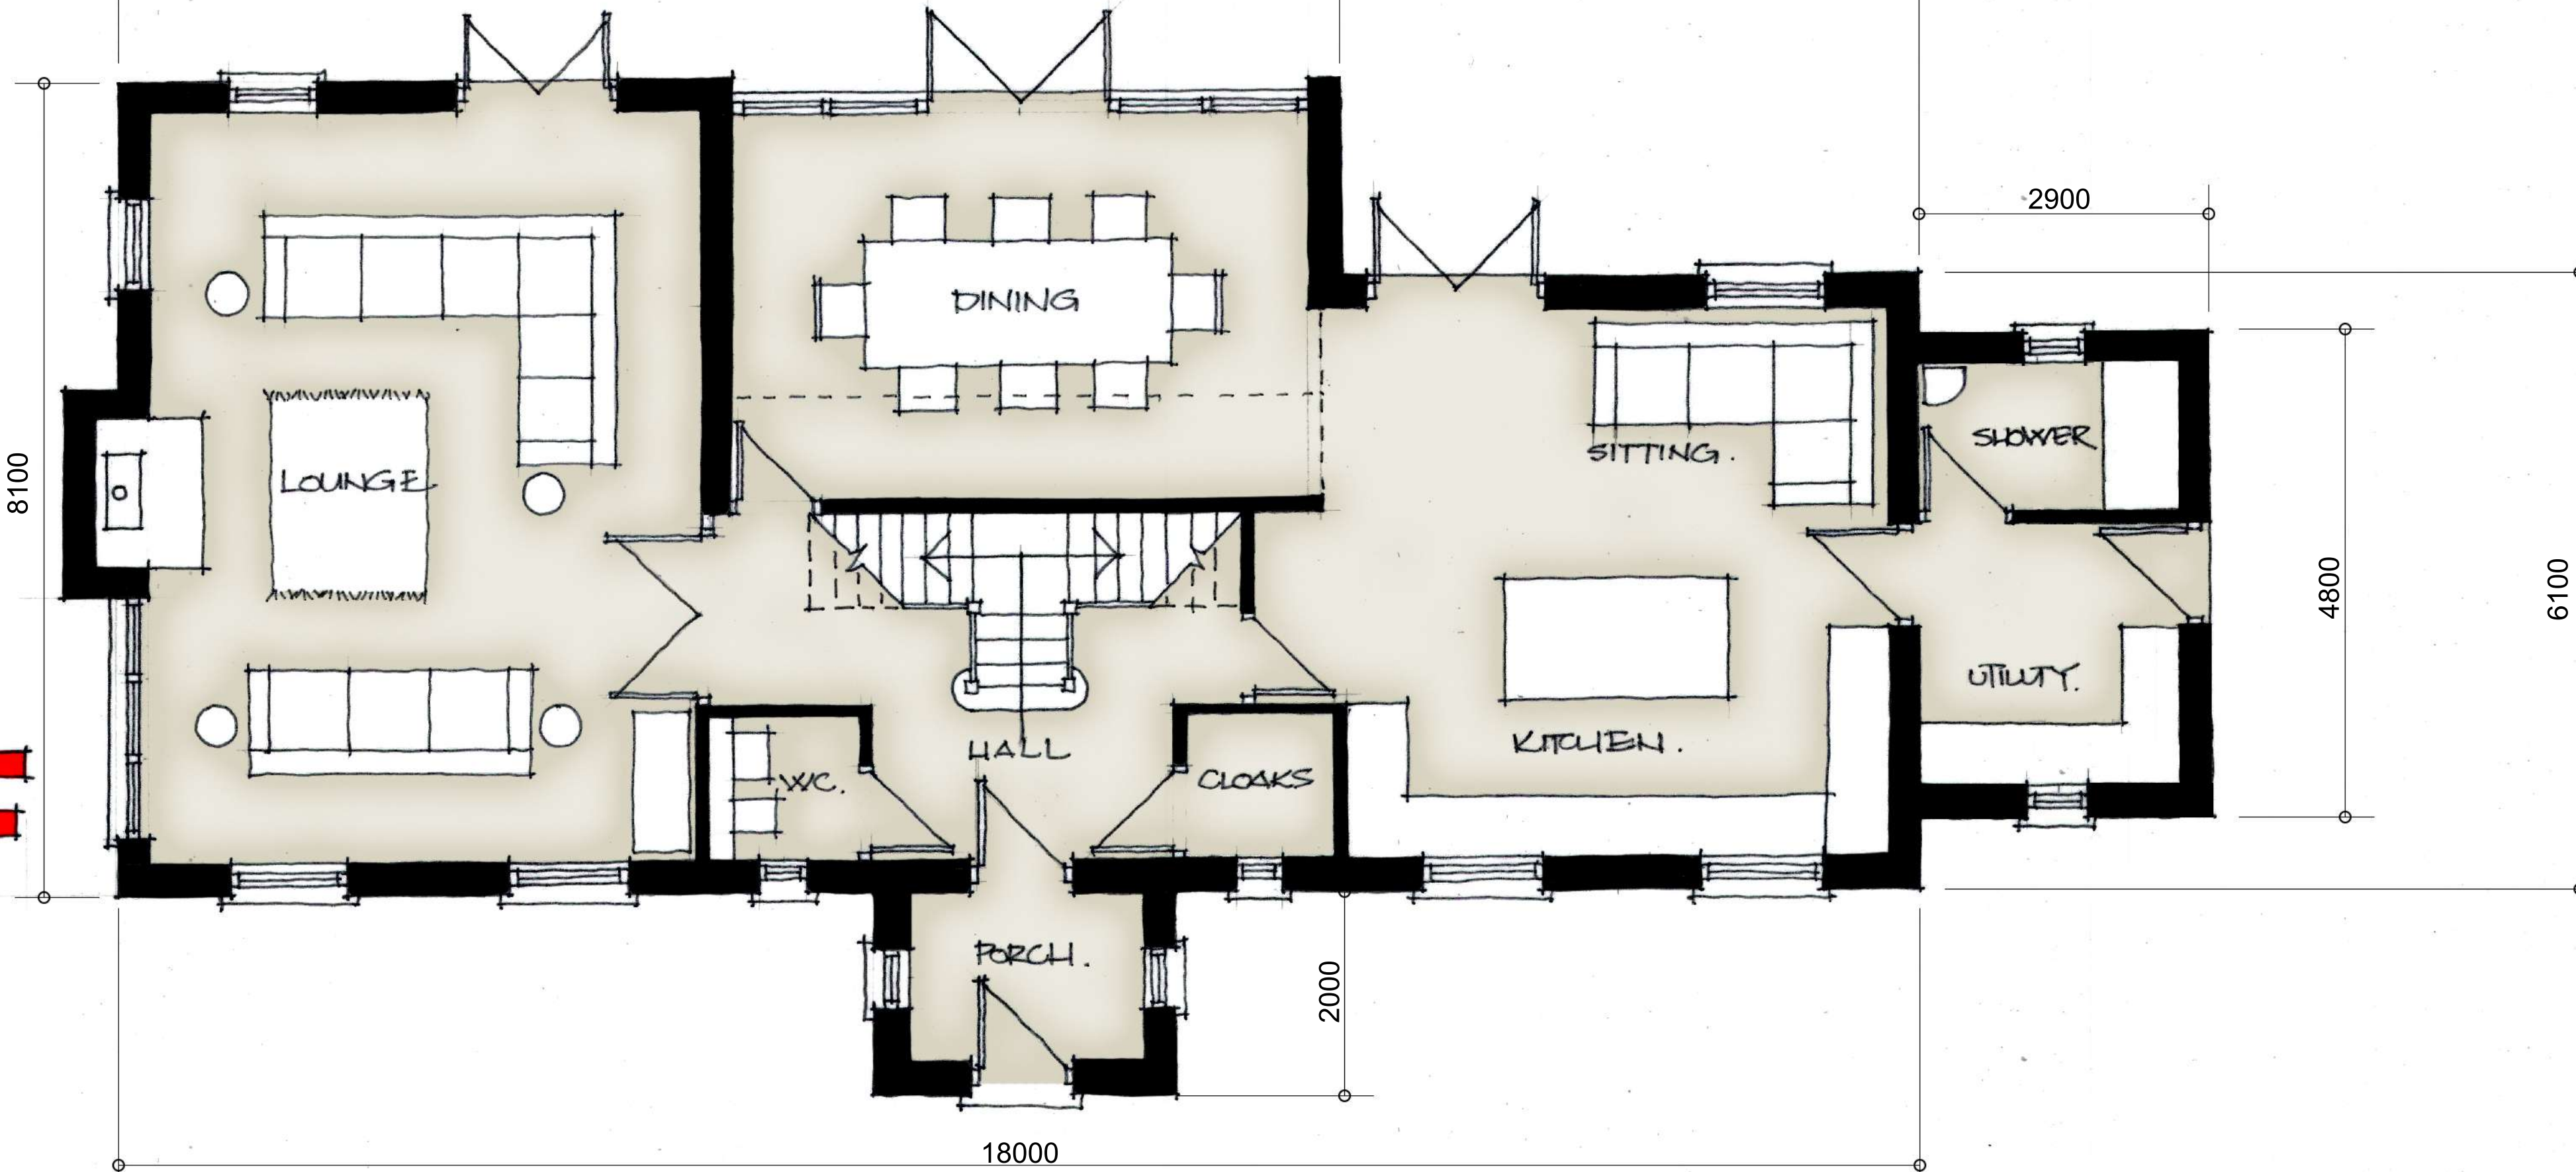

Rev: Date By Description
 Client: MR & MRS. G. TAYLOR

mck associates limited
 architecture | building surveying | urban design
 burnaby villa ■ 48 watling street road ■ fulwood ■ preston ■ pr2 8bp
 tel: 01772 774510 fax: 01772 774511 email: mck@mckassociates.co.uk

Project: THE FARMHOUSE
 ELMRIDGE FARM, CLIPPING.

Drawing Title: FLOOR PLANS & ELEVATIONS

Drawn	Checked	Scale	Date
PGM		1:50/1:100 @ A1	MAY '17
16/197	RHSK.01.		A