





Front Elevation

Side Elevation (Semi)

Rear Elevation

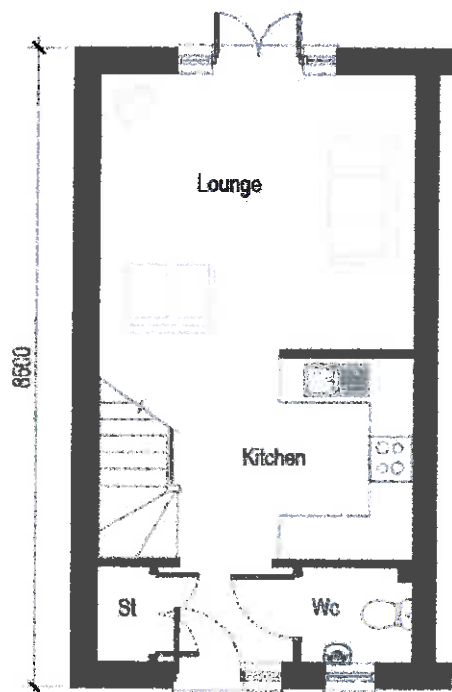

Ground Floor Plan

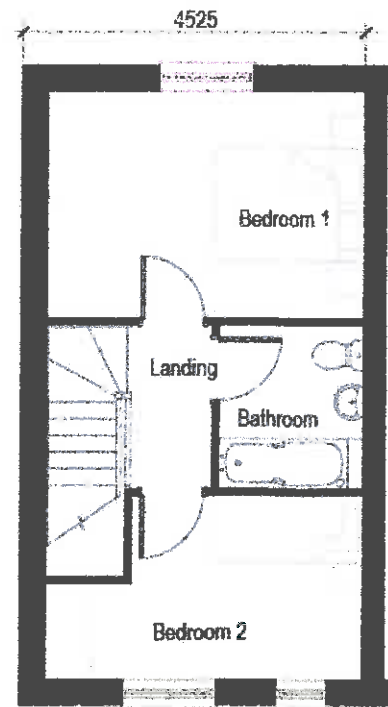

First Floor Plan

320170616P


The Buttermere (Lifetime Home Compliant)

(1200ft² / 111.48m²)

Scale	1:100
Date	MAY 2017
Dwg. No.	BUT(LTH) 1.9

McDermott HOMES
 Jupiter House, 1 Mercury Hill, Alham, Lincs. DN5 5BY
 T: 01522 774585 F: 01522 774818
 E: info@mcdermotthomes.co.uk www.mcdermotthomes.co.uk


NHS
 Property Services

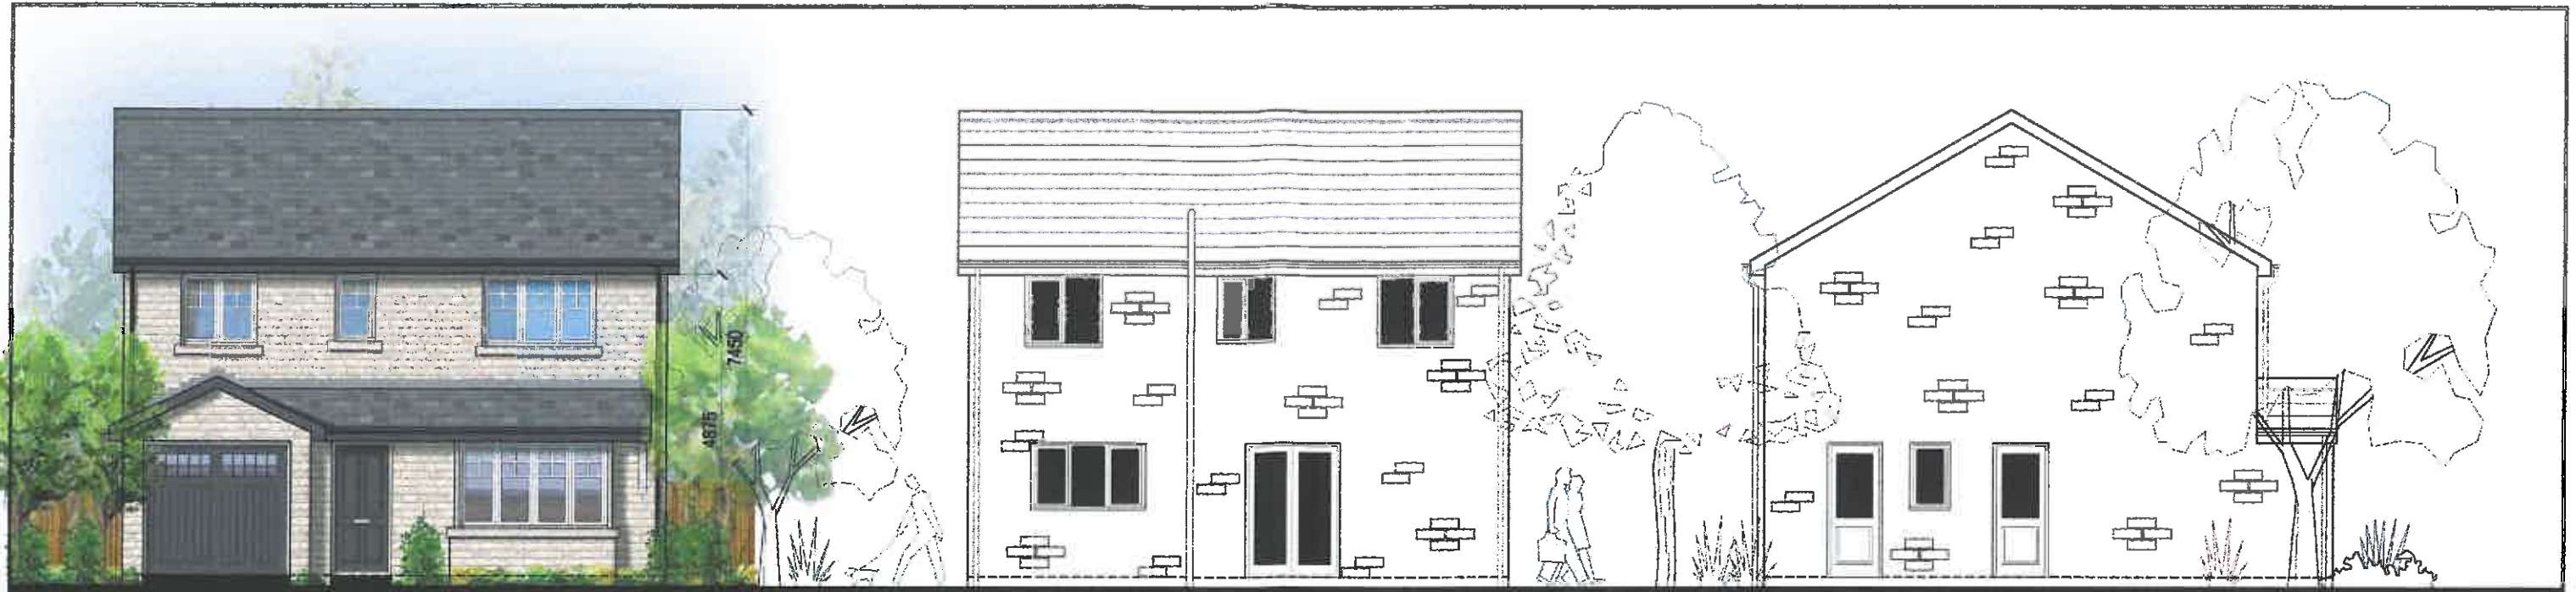


Front Elevation

Rear Elevation


Side Elevation

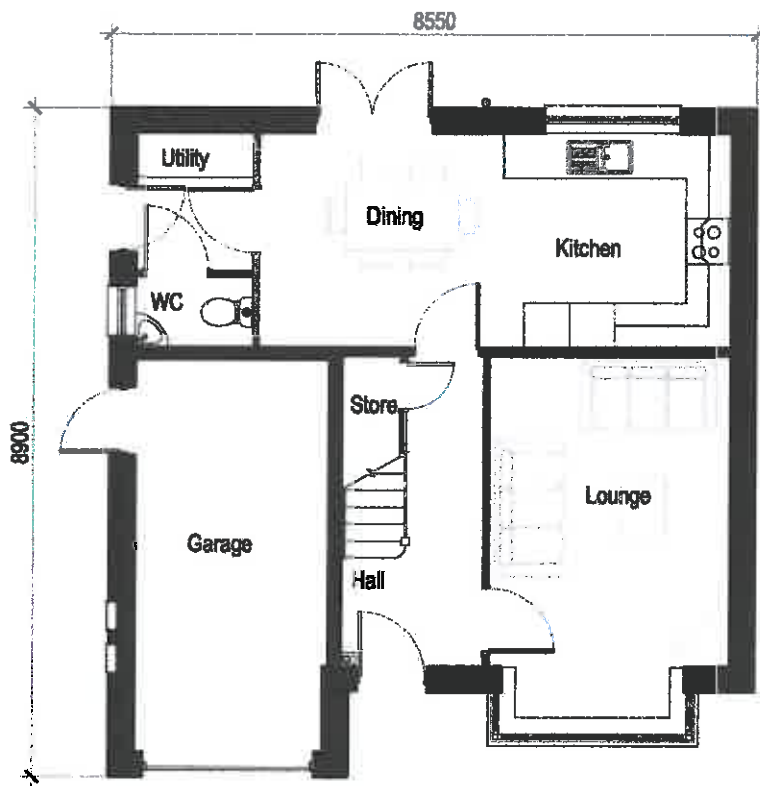

Ground Floor Plan

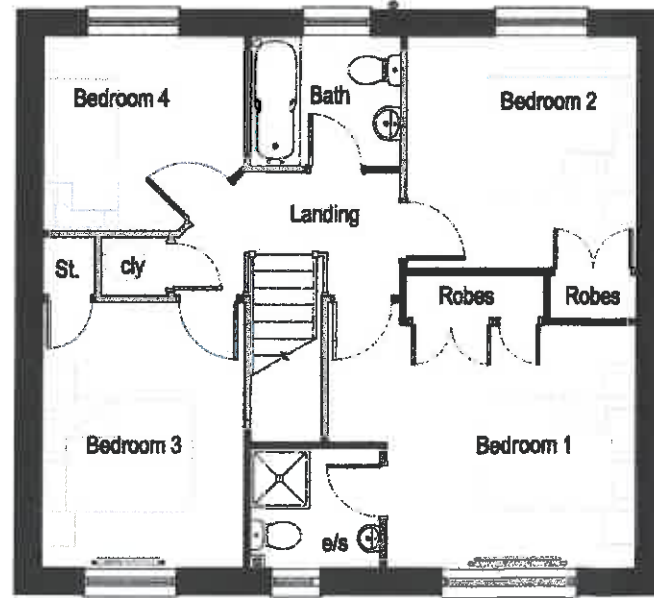

First Floor Plan

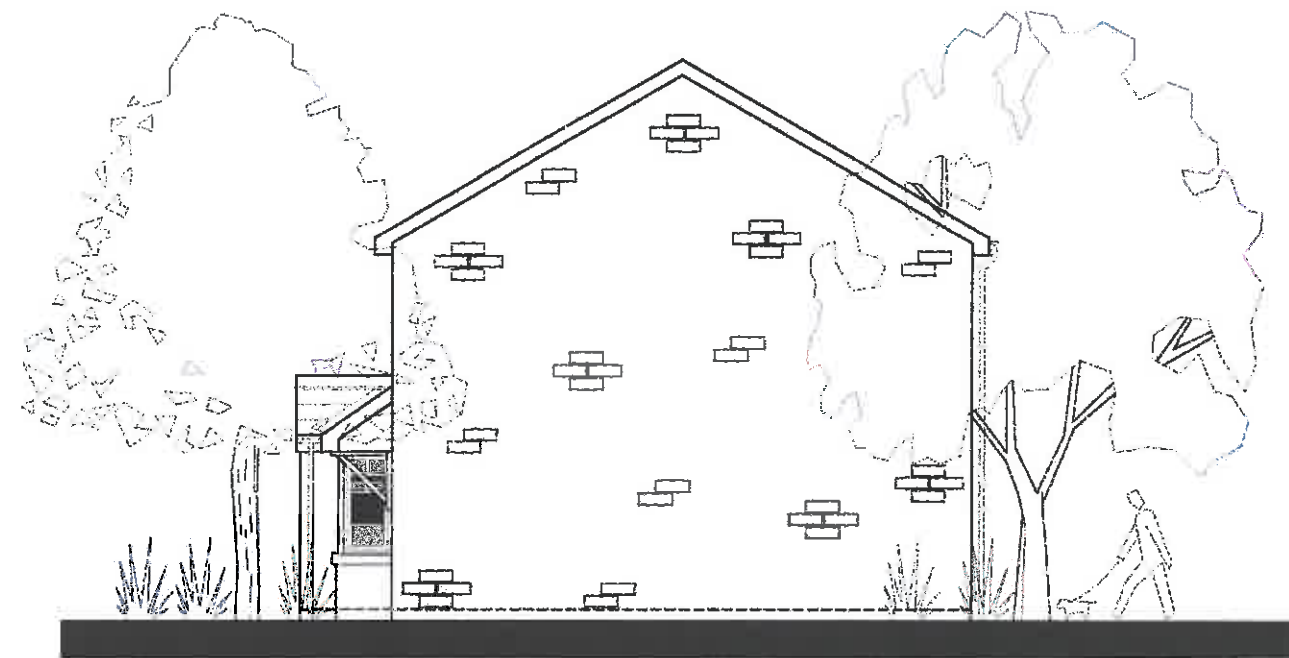

Side Elevation

320170616P


The Chatham

(1097ft² / 101.97m²)

Scale	1:100
Date	May 2014
Dwg. No.	CHA 1.7

McDermott HOMES
 Jupiter House, 1 Merbury Rise, Altham, Lancs. BB5 5BY
 T. 01282 774595 F. 01282 774816
 E. info@mcdermott-homes.co.uk www.mcdermott-homes.co.uk


NHS
 Property Services

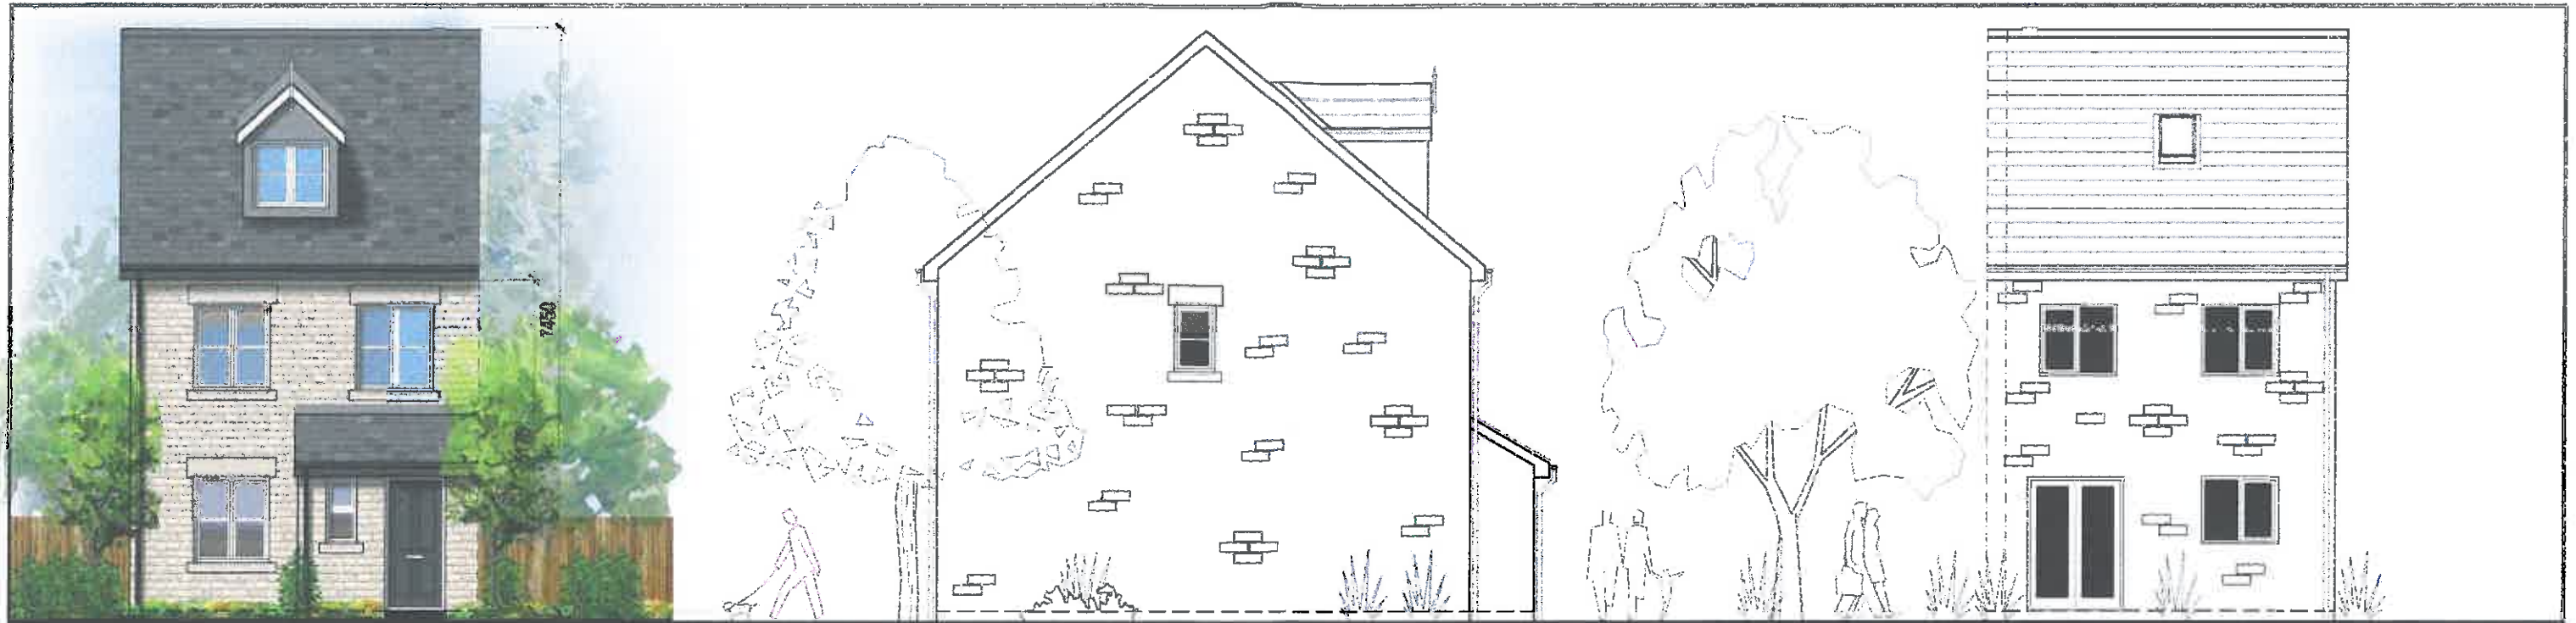


Front Elevation

Side Elevation


Rear Elevation

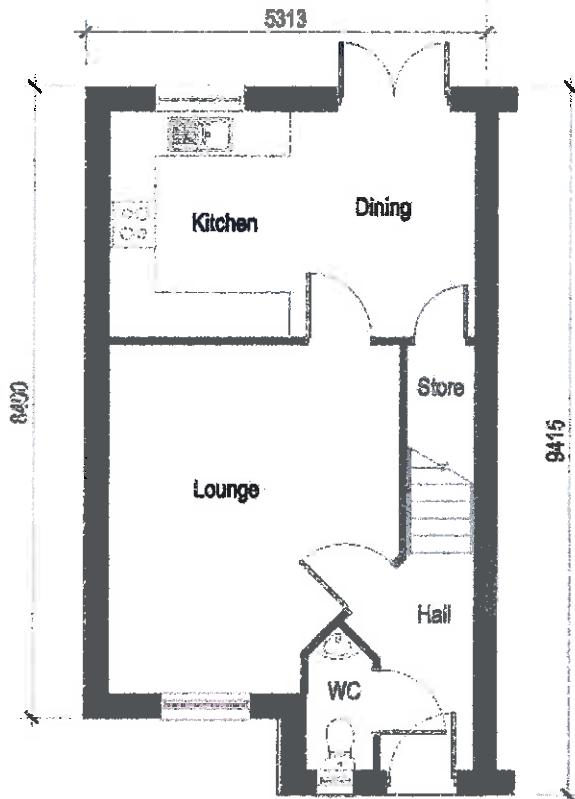


Ground Floor Plan

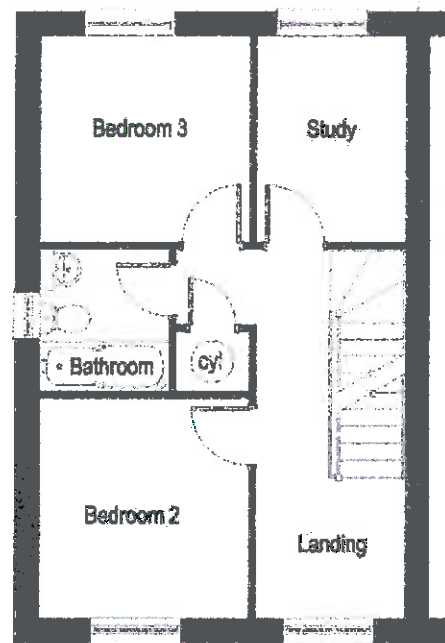

First Floor Plan

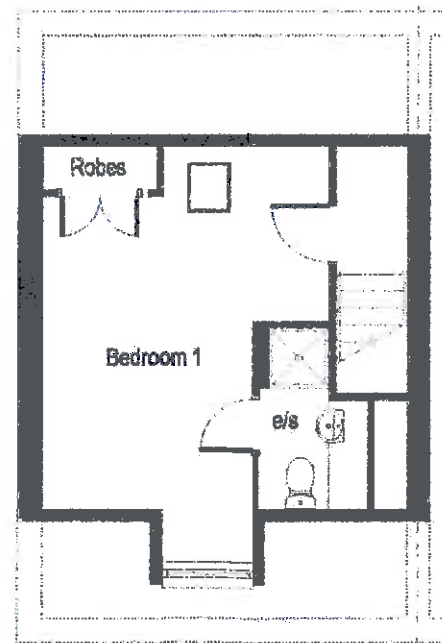

Second Floor Plan

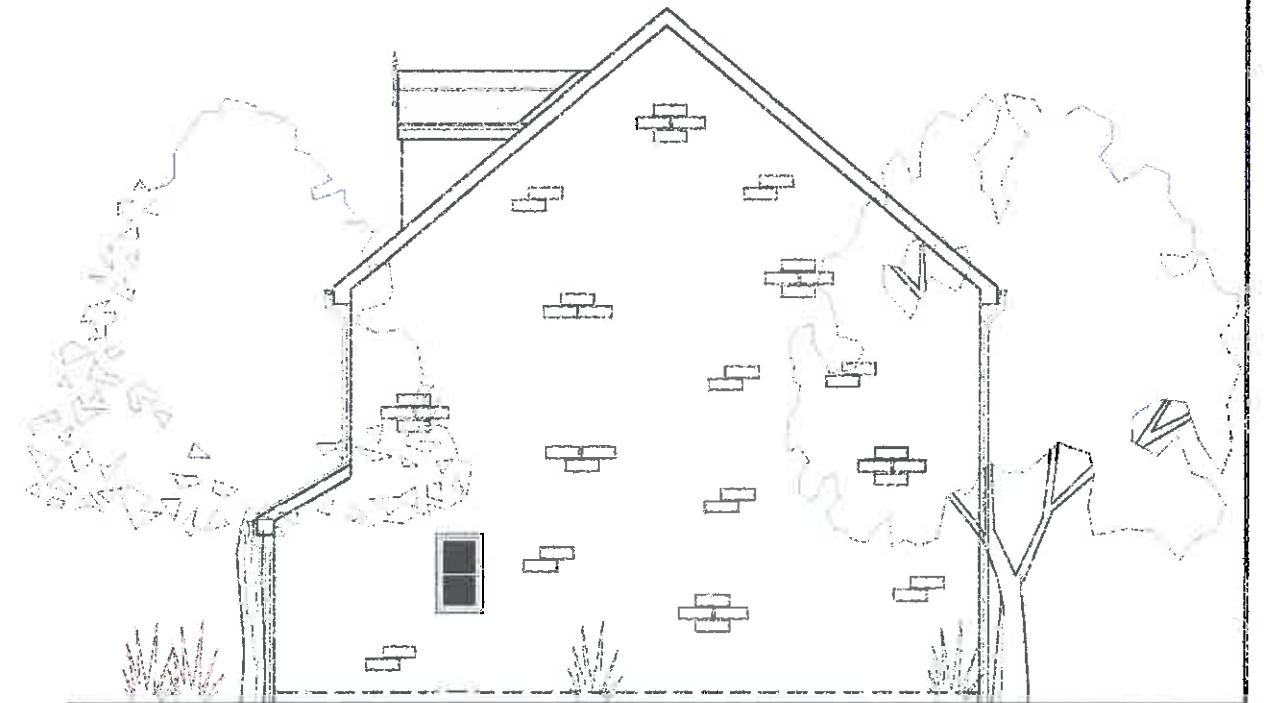

Side Elevation (Exposed Gable Only)

The Churchill

(1085ft² / 101.79m²)

Revisions

320170616P

Scale 1:100

Date JULY 2016

Dwg No.

McDermott
HOMES


Juniper House, 1 Mercury Rise, Altham, Leeds, LS25 5BV
T: 01262 774886 F: 01262 774816
E: info@mcdermotthomes.co.uk www.mcdermotthomes.co.uk




Property Services




Front Elevation

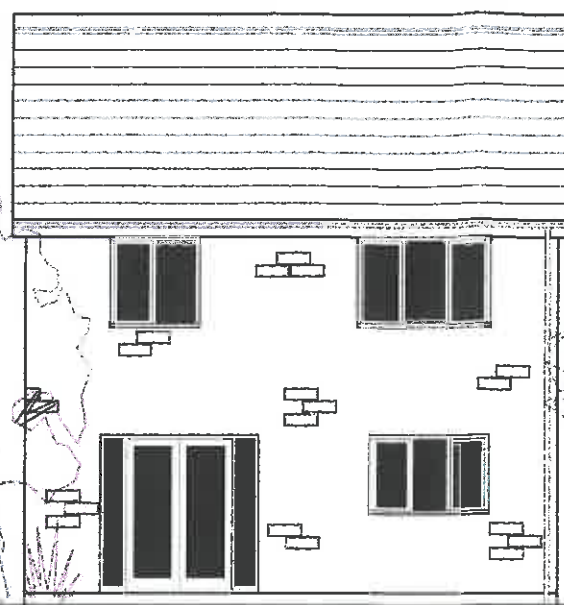


Rear Elevation

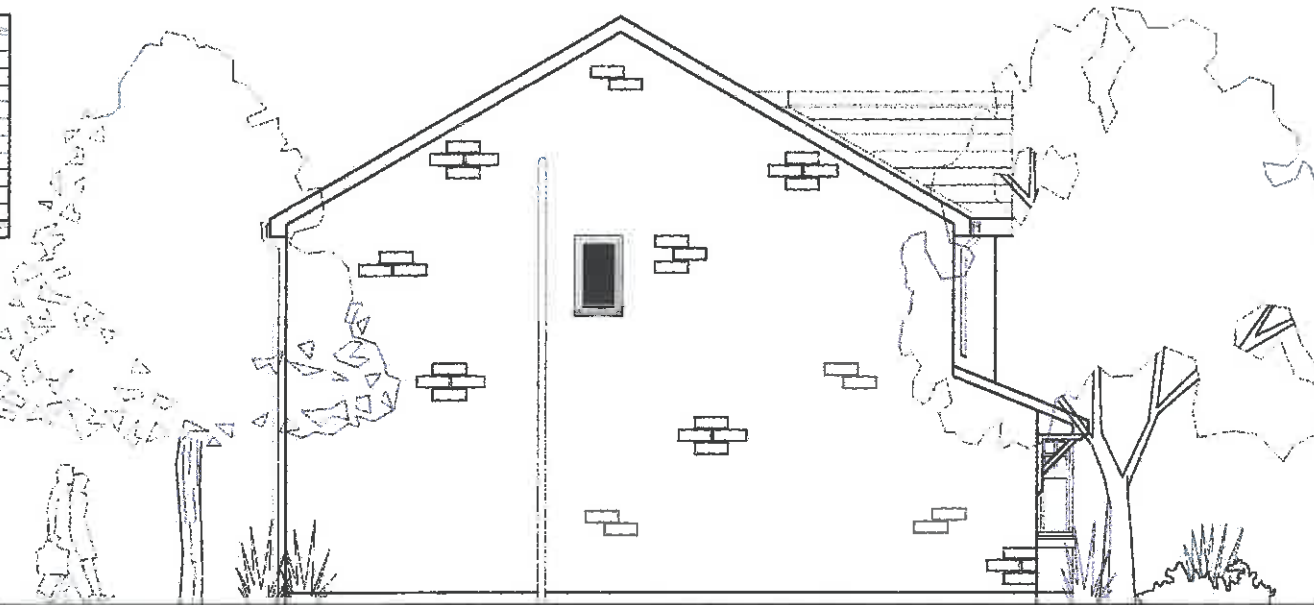


Side Elevation

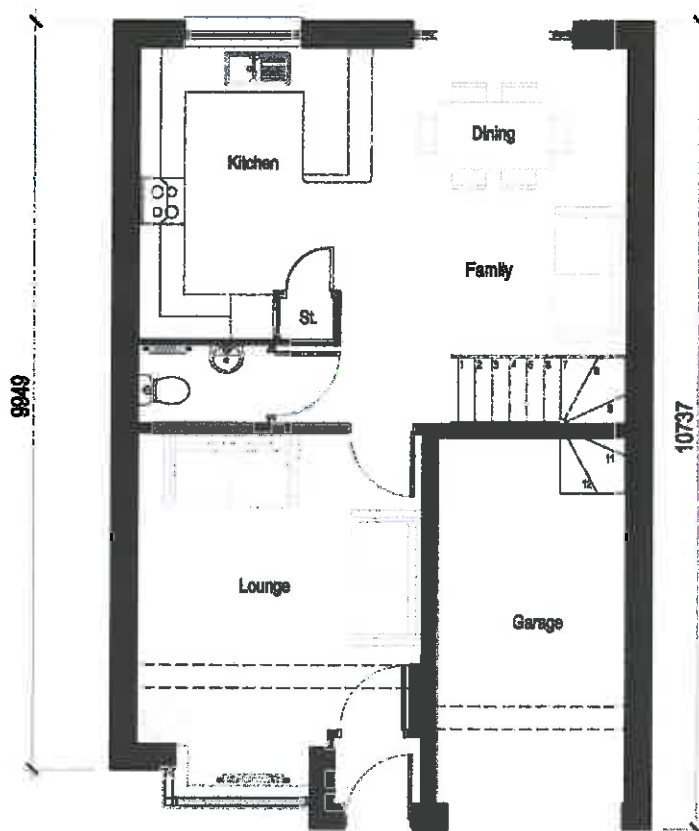

Ground Floor Plan

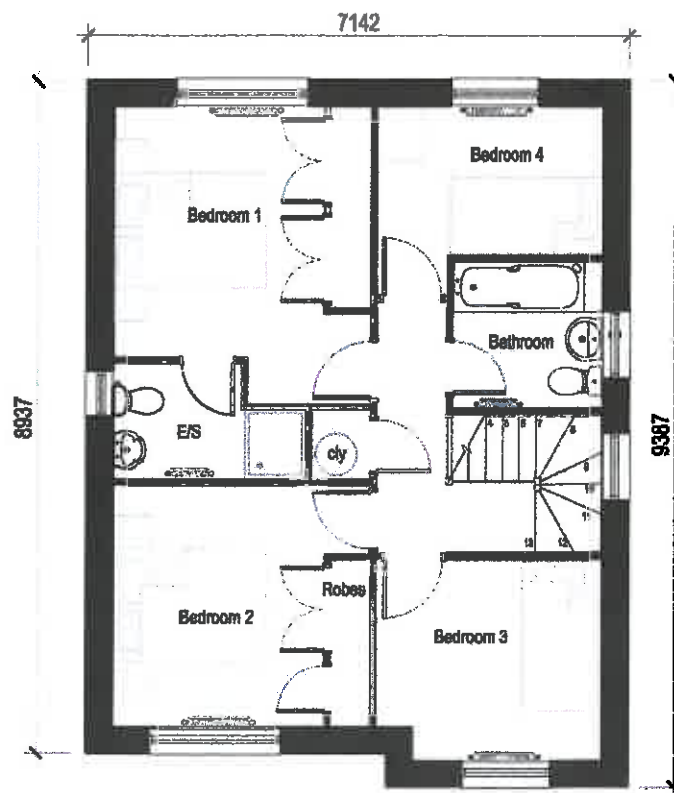

First Floor Plan

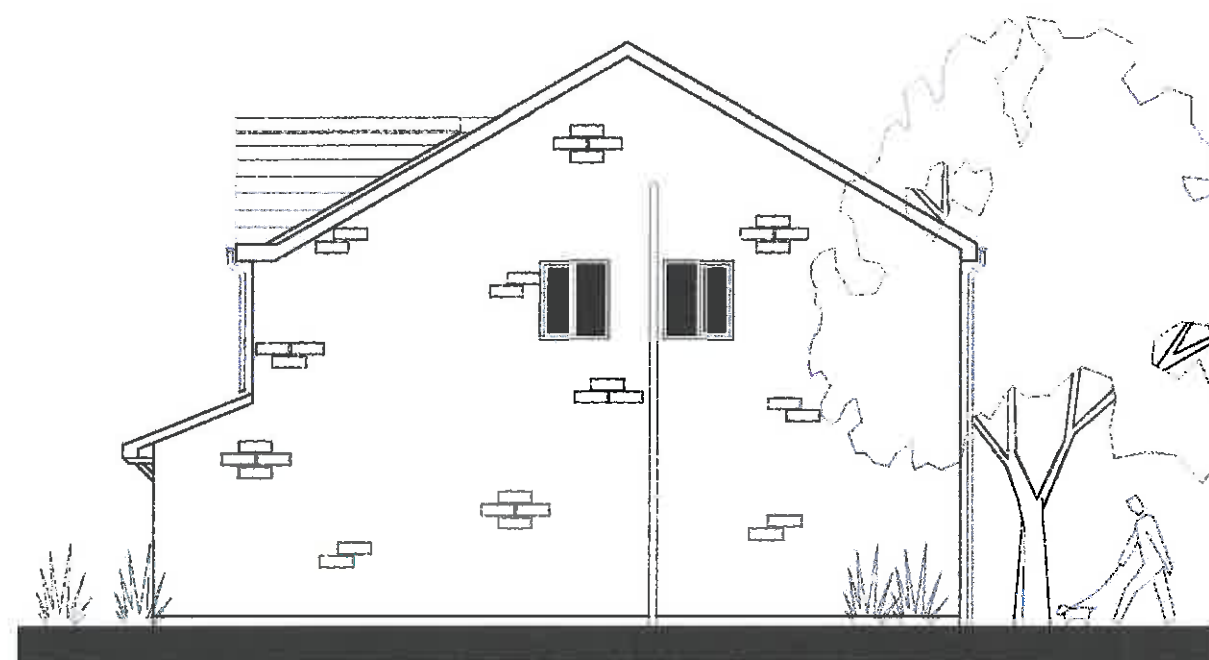

Side Elevation

320170616P

The Cleveland

(1130ft² / 105.3m²)

Revisions

Scale 1:100

Date AUG 2016

Dwg. No.

CLE 1.7

McDermott
HOMES

Jupiter House, 1 Mercury Place, Atham, Letch, B65 6BY
T. 01282 774288 F. 01282 774816
E. info@mcdermott-homes.co.uk www.mcdermott-homes.co.uk




Property Services




Front Elevation




Rear Elevation

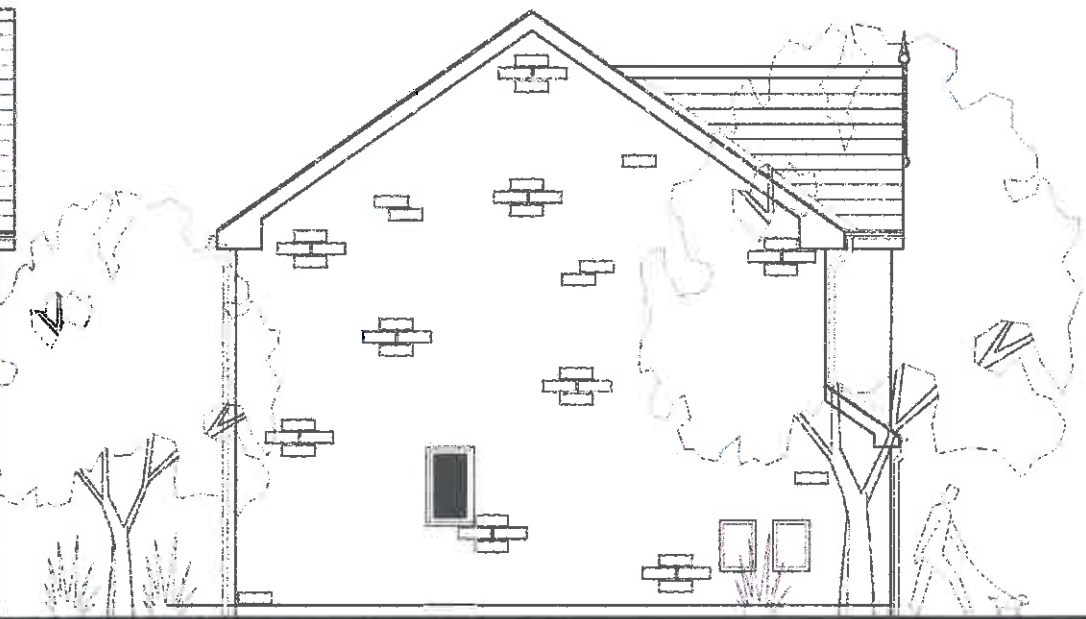


Side Elevation

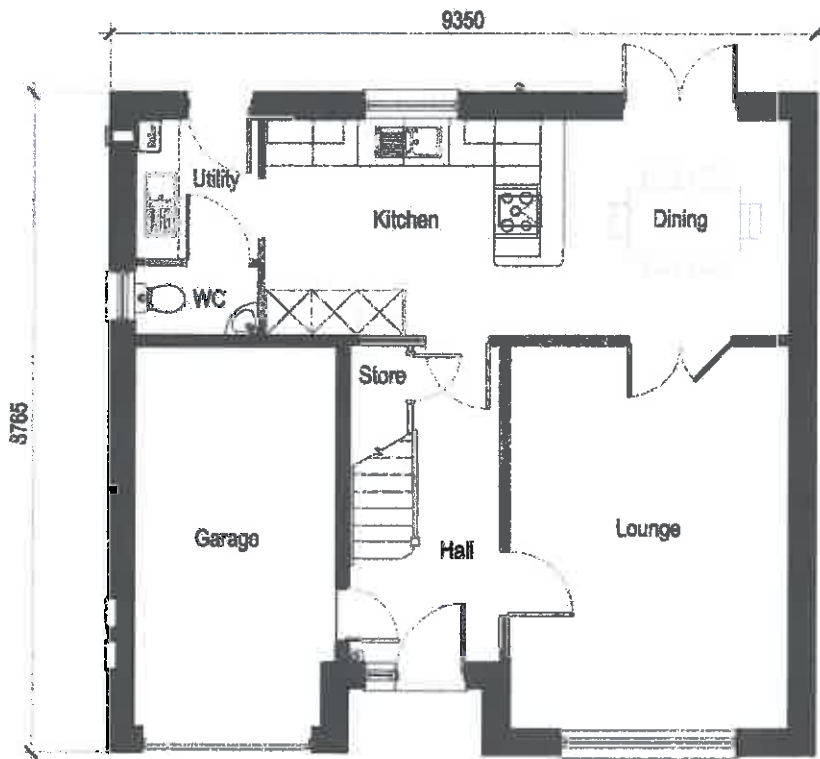

Ground Floor Plan

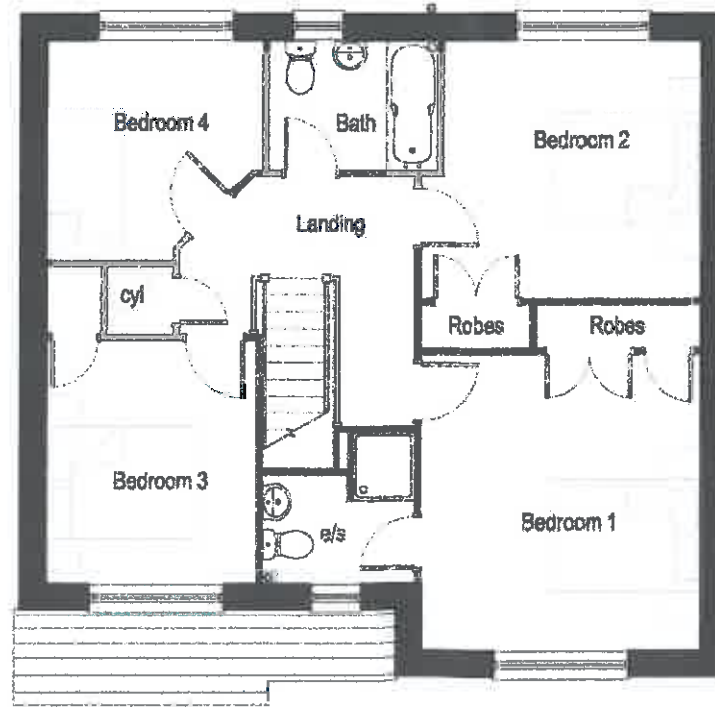

First Floor Plan

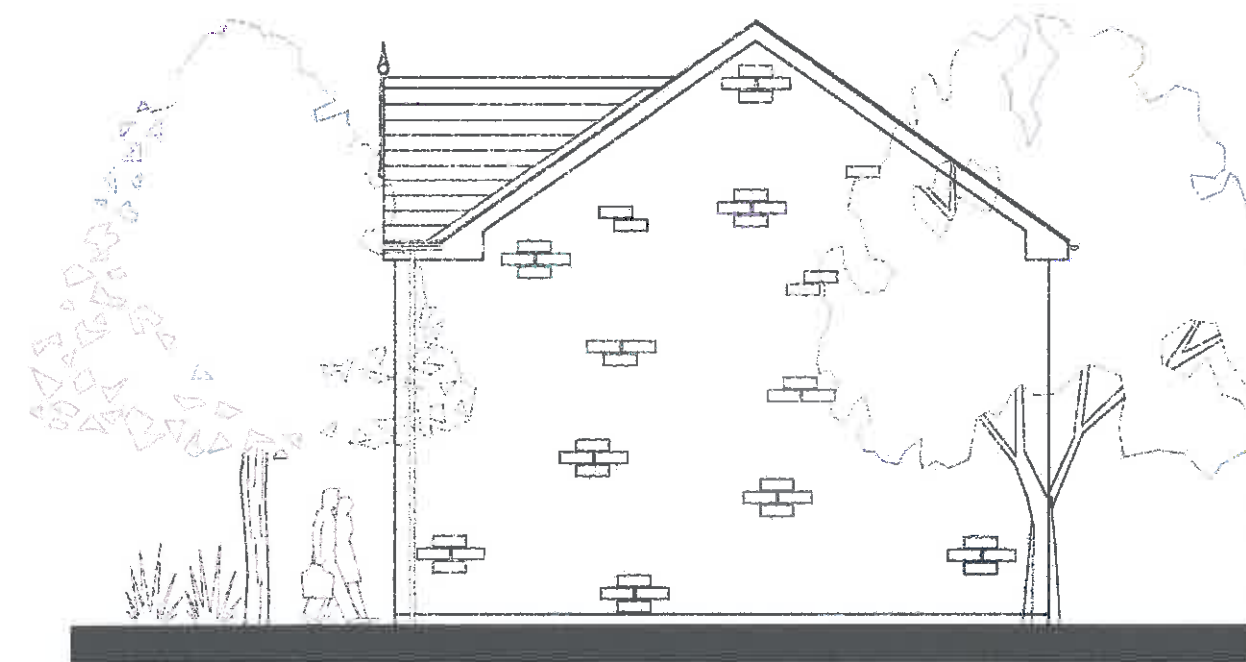

Side Elevation

320170616P


The Garth

(1297ft² / 120.5m²)

Scale	1:100
Date	JULY 2016
Dwg. No.	GAR 1.7

McDermott HOMES
 Jupiter House, 1 Mercury Rise, Altham, Lancs, BB5 8BY
 T. 01282 774588 F. 01282 774516
 E. info@mcdermothomes.co.uk www.mcdermothomes.co.uk


NHS
 Property Services

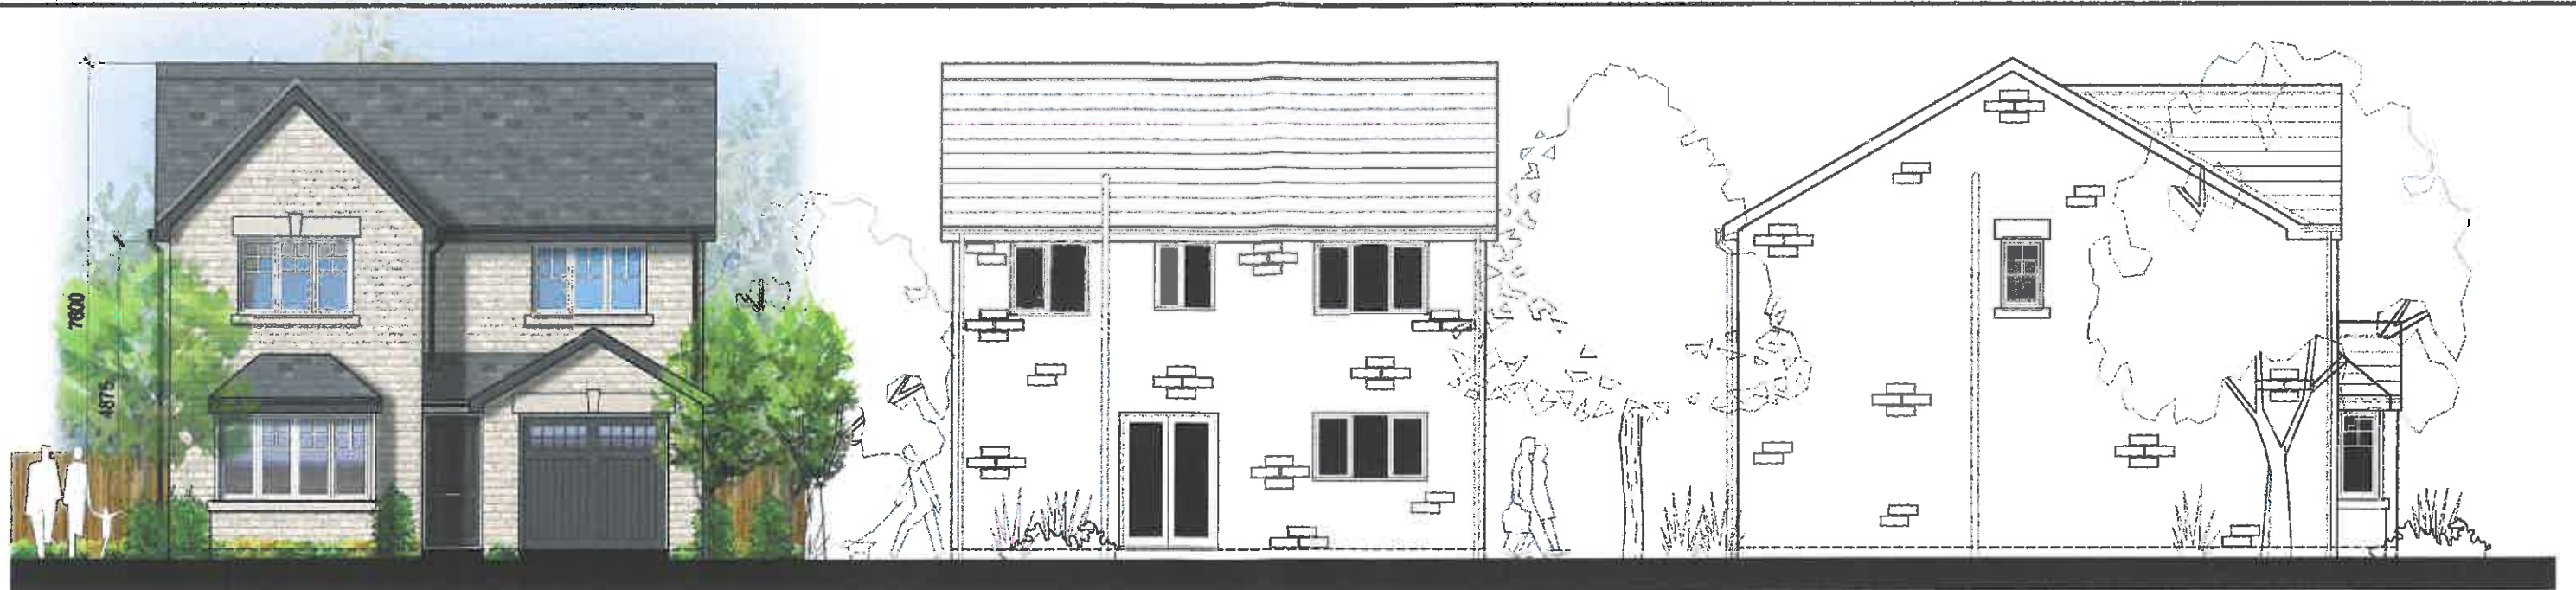


Front Elevation

Rear Elevation


Side Elevation

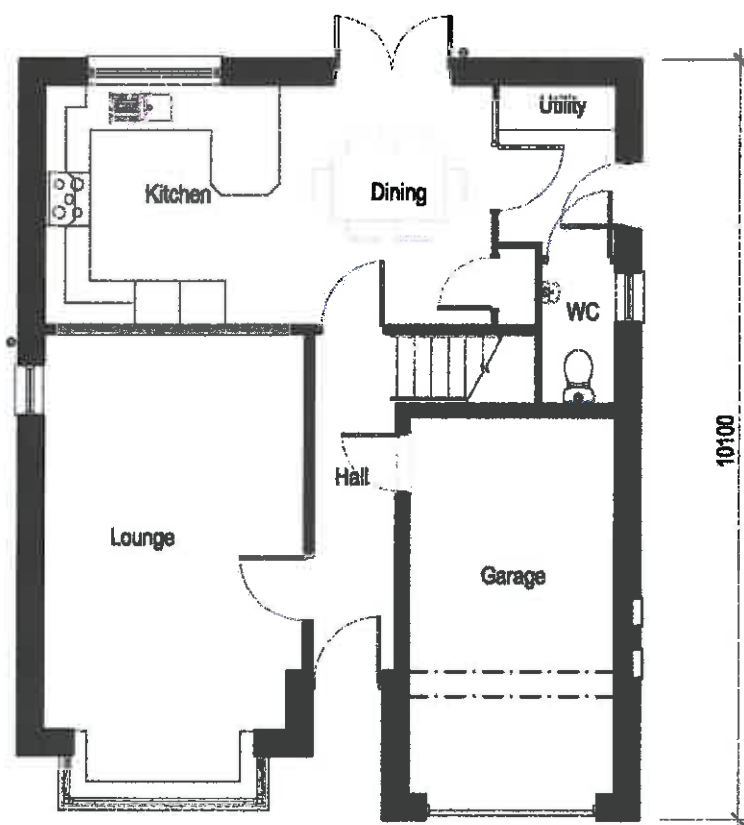

Ground Floor Plan

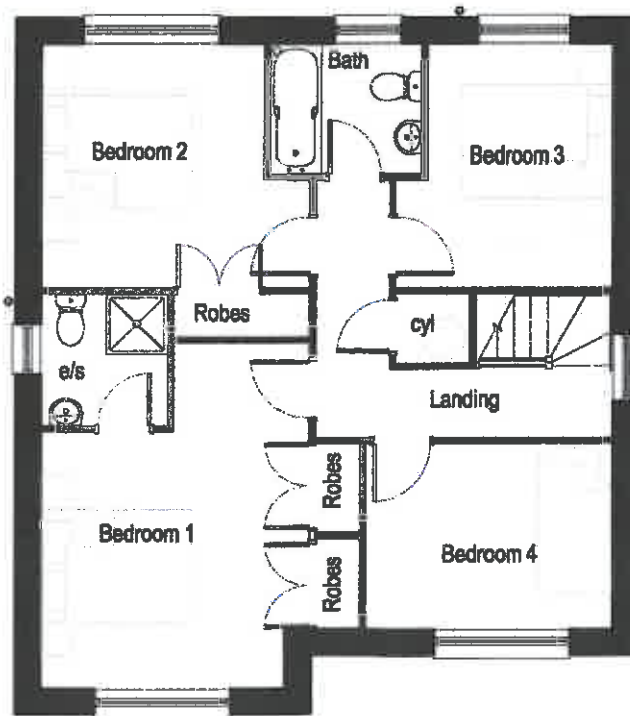

First Floor Plan

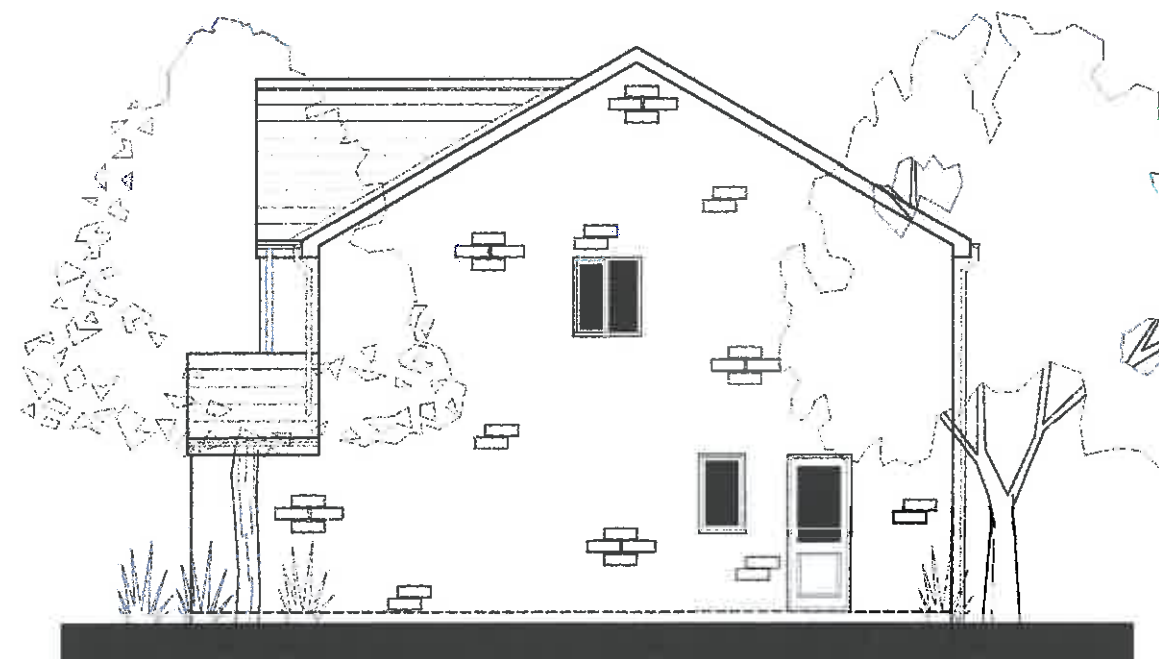

Side Elevation

320170616P

The Maidstone

(1233ft² / 114.6m²)

Revisions

Scale 1:100

Date AUG 2010

Dwg. No.

MAI 1.7

McDermott
HOMES

Jupiter House, 1 Mercury Rise, Atham, Lanes. 695 58Y
T: 01285 774888 F: 01285 774819
E: info@mcdermotthomes.co.uk www.mcdermotthomes.co.uk

NHS


Property Services




Front Elevation

Rear Elevation


Side Elevation

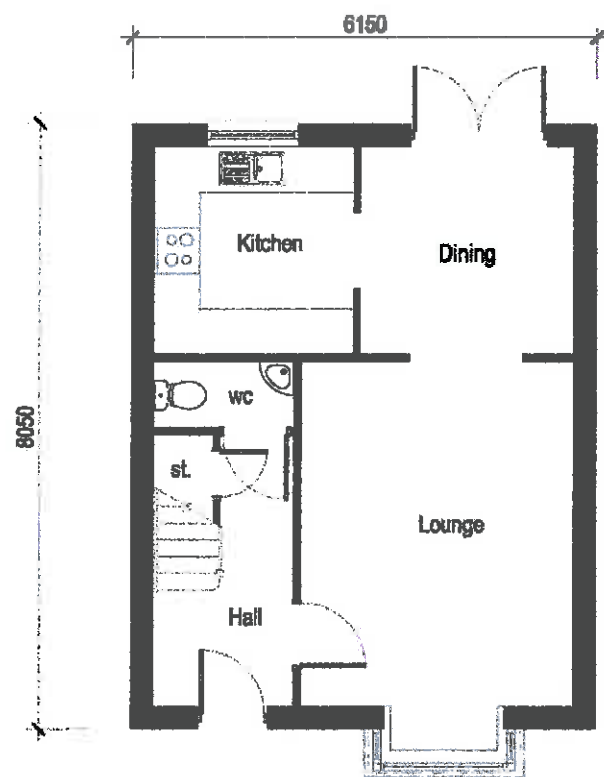

Ground Floor Plan

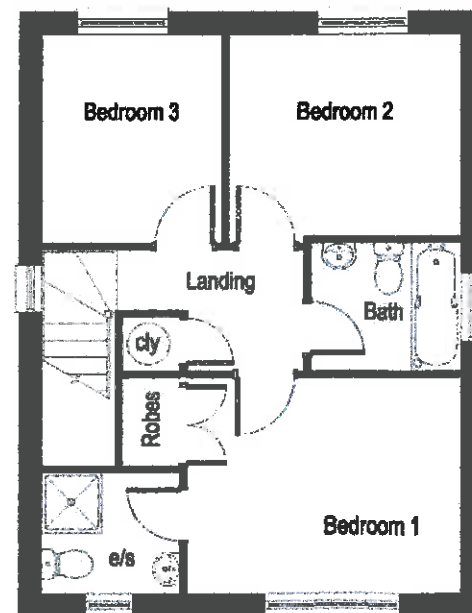

First Floor Plan

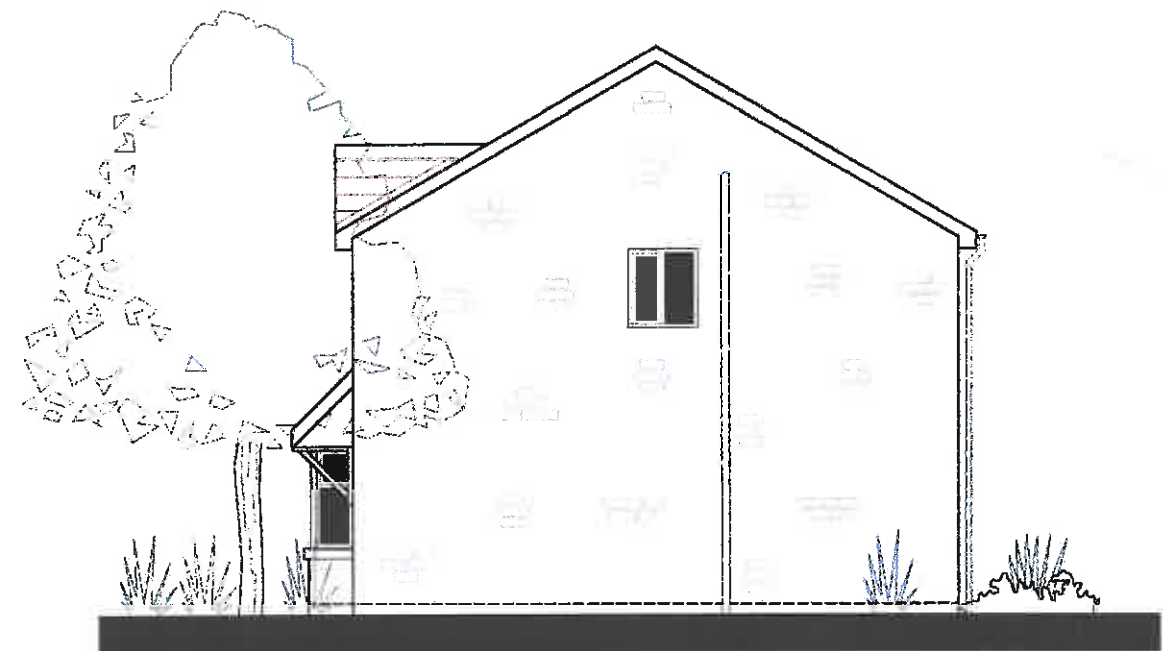

Side Elevation

The Oakhurst


(900ft² / 83.60m²)

Scale	1:100
Date	AUG 2016
Dwg. No.	OAK 1.7

320170616P

McDermott HOMES
 Jupiter House, 1 Mercury Rise, Altham, Lanes, S18 6BY
 T: 01532 774556 F: 01292 774518
 E: info@mcdermotthomes.co.uk www.mcdermotthomes.co.uk


NHS
 Property Services

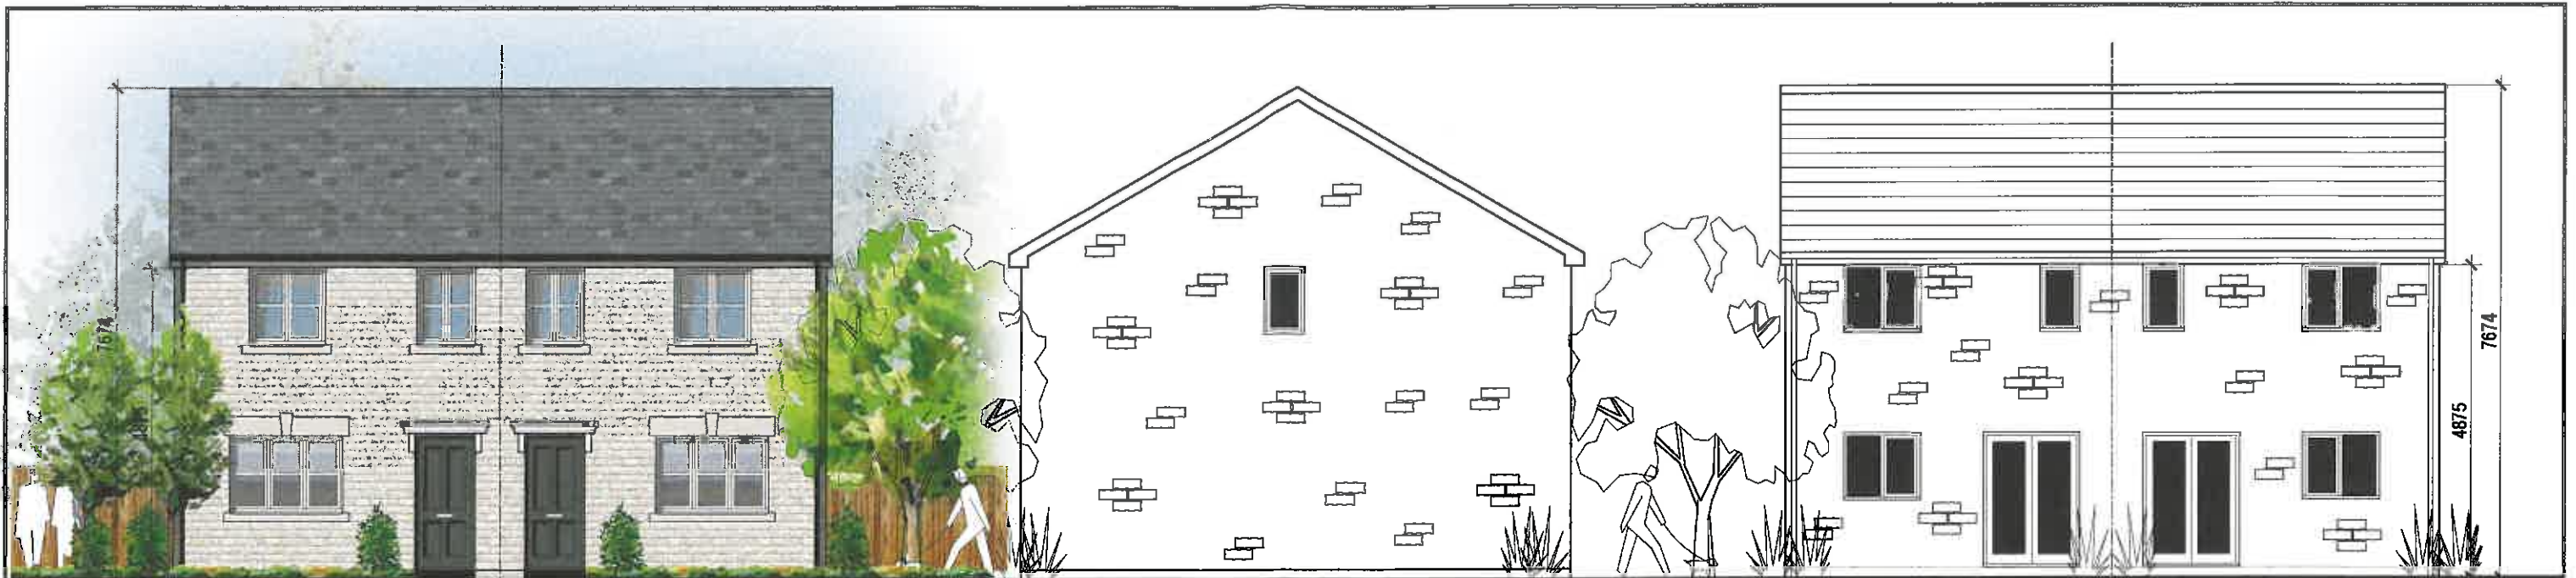


Front Elevation

Side Elevation (Semi)


Rear Elevation

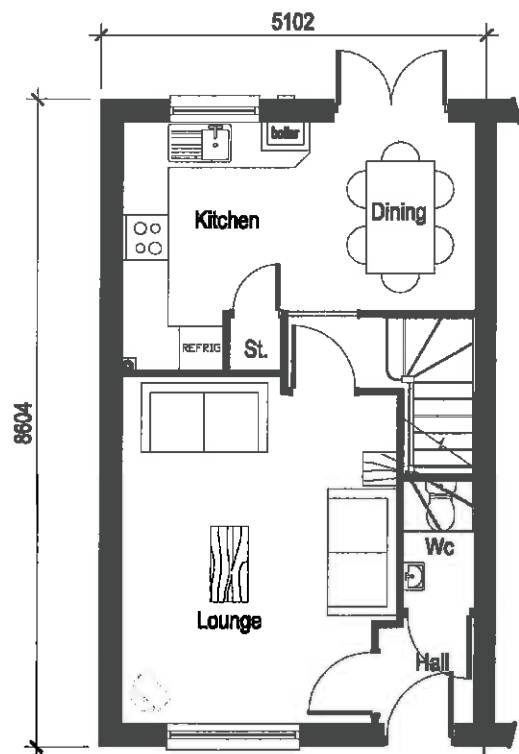

Ground Floor Plan

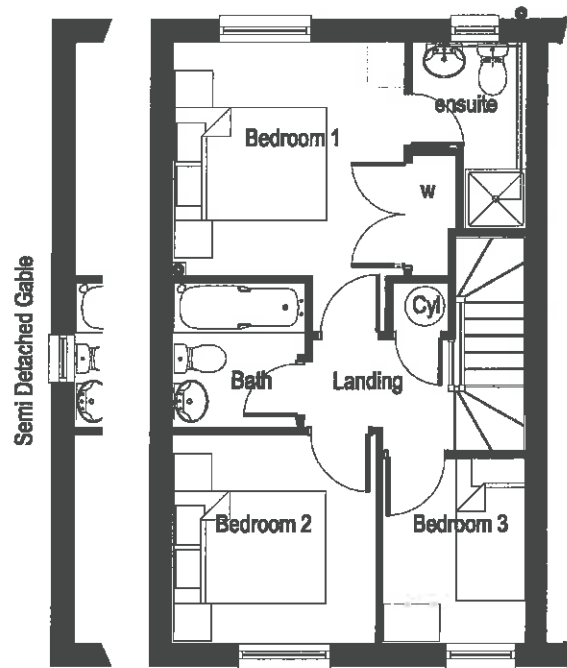

First Floor Plan

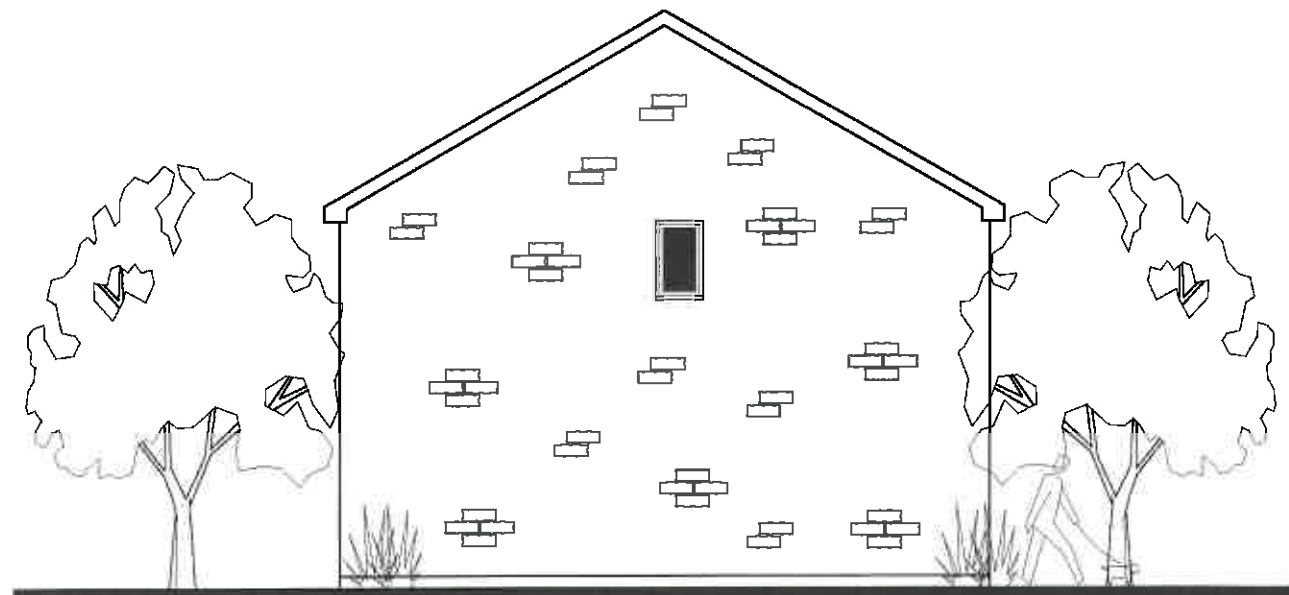

Side Elevation (Semi)


320170616P

The Windermere


(803ft² / 74.66m²)

Scale	1:100
Date	AUG 2016
Dwg. No.	Win 1.7

Jupiter House, 1 Mercury Rise, Altham, Lancs, BB5 5BY
 T. 01282 774586 F. 01282 774616
 E. info@mcdermothomes.co.uk www.mcdermothomes.co.uk

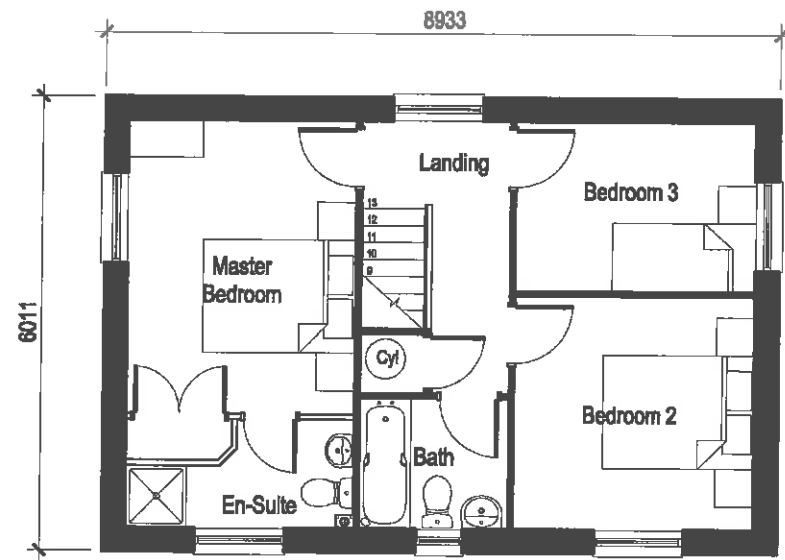

First Floor Plan

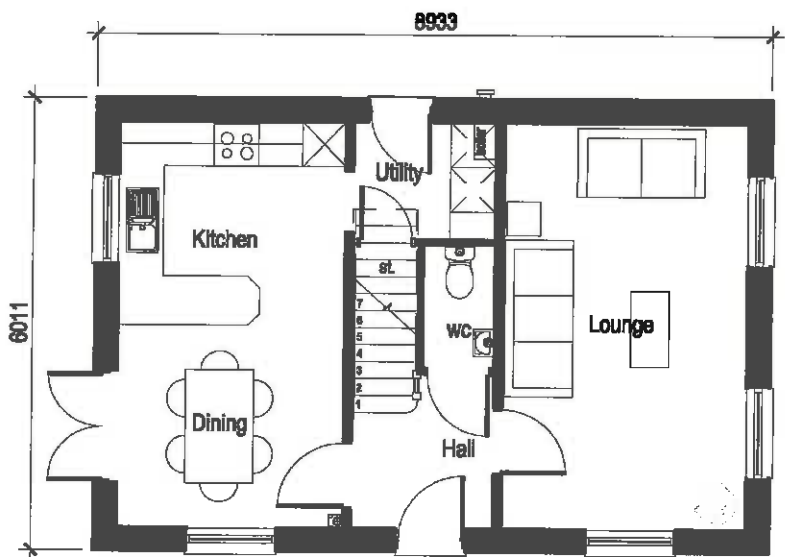

Ground Floor Plan



Front Elevation

Side Elevation



Rear Elevation

Side Elevation

320170616P

The Ashdown (render)

(966ft² / 89.7m²)

Scale	1:100
Date	May 2016
Dwg. No.	ASH 1.71

 **McDermott**
HOMES


Jupiter House, 1 Mercury Rise, Altham, Lancs, BB5 5BY
T. 01282 774586 F. 01282 774616
E. info@mcdermothomes.co.uk www.mcdermothomes.co.uk




Front Elevation




Rear Elevation

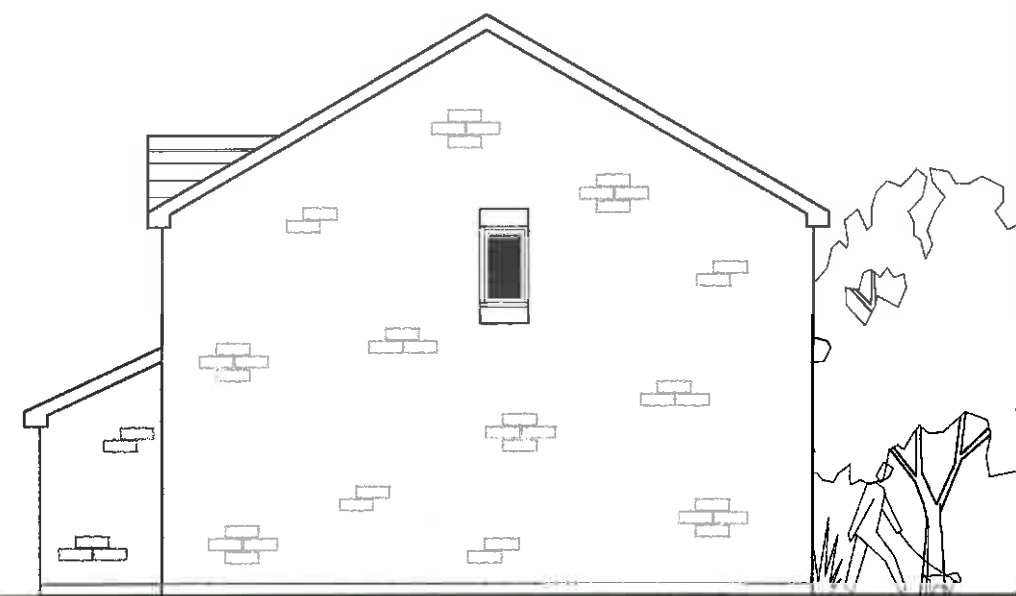

Side Elevation (Semi)

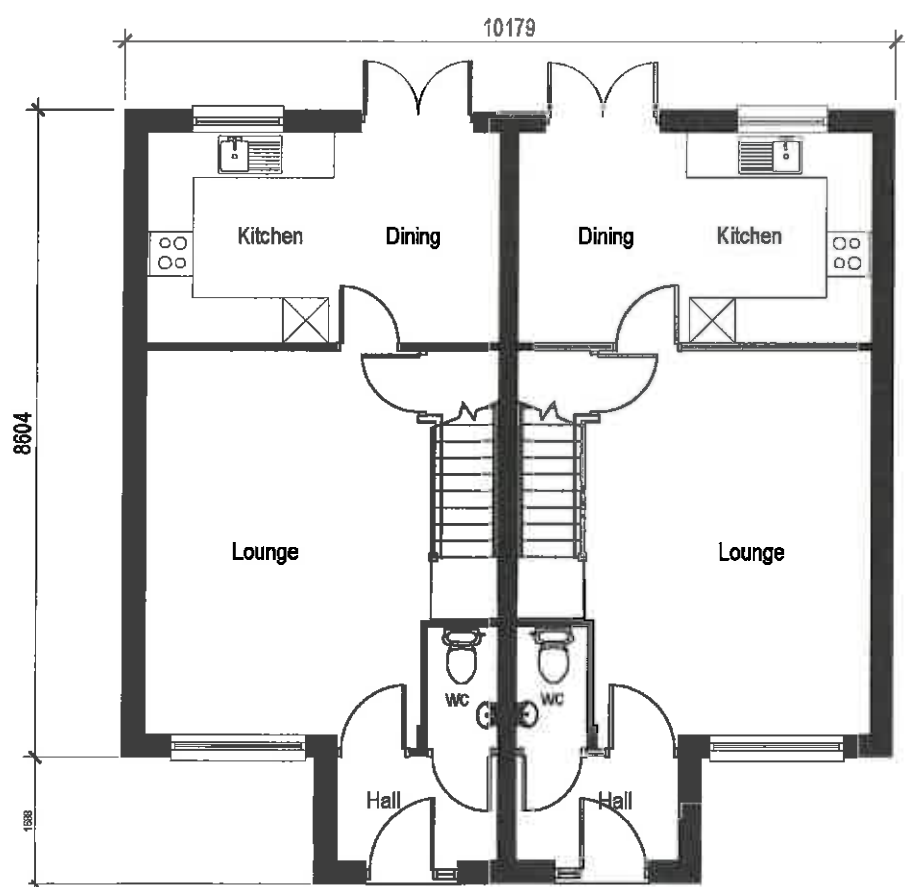

Ground Floor Plan

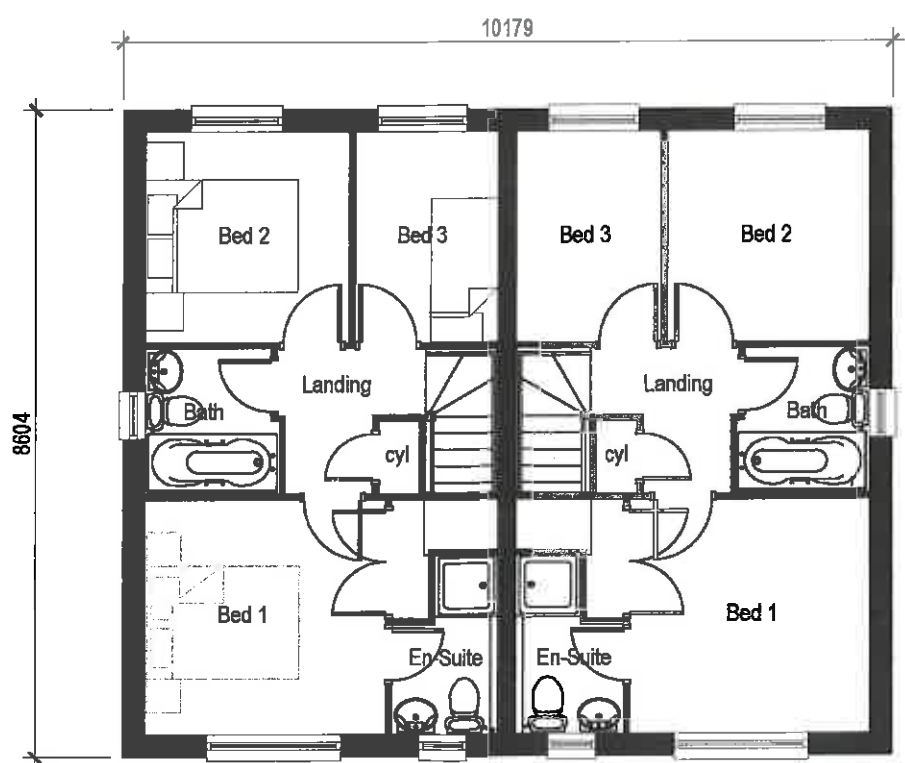

First Floor Plan

320170616P

The Winster
 (840ft² / 78m²)

Scale	1:100
Date	June 2016
Dwg. No.	Win 1.7

Jupiter House, 1 Mercury Rise, Altham, Lancs, BB5 5BY
 T. 01282 774586 F. 01282 774616
 E. info@mcdermotthomes.co.uk www.mcdermotthomes.co.uk




Front Elevation




Side Elevation



Rear Elevation

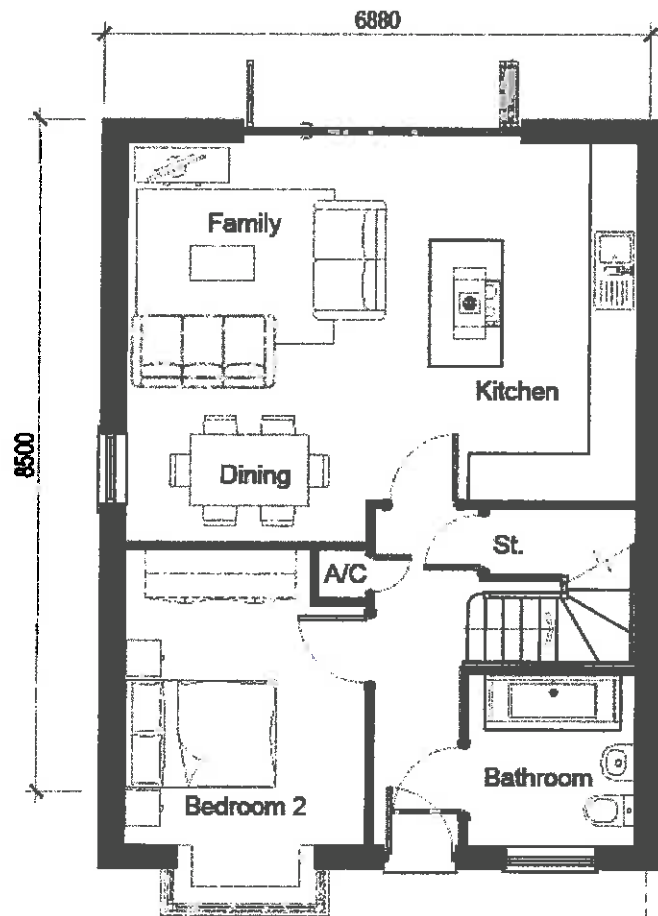

Ground Floor Plan

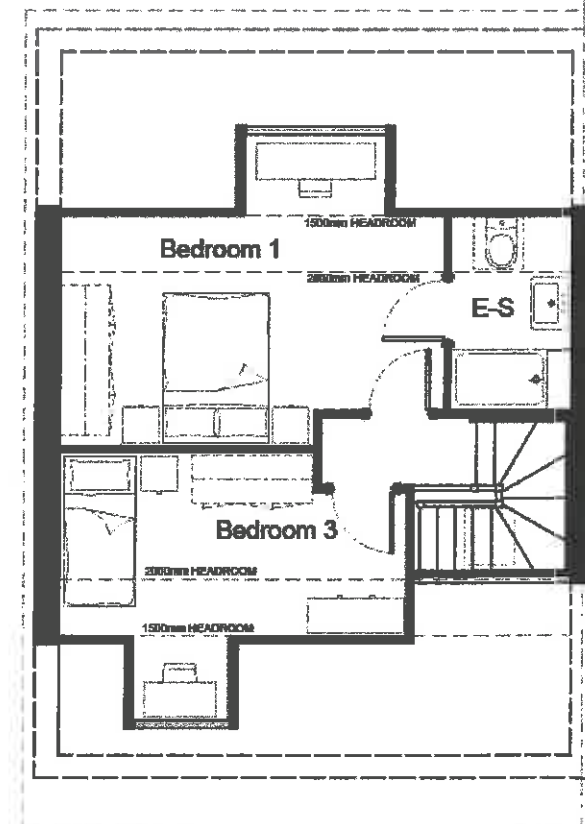

First Floor Plan

320170616P

Dormer Bungalow

(973ft² / 90.46m²)

Revisions

Scale **1:100**

Date **MAY 2017**


Dwg. No.



Jupiter House, 1 Mercury Rise, Altham, Lancs. BB5 5BY
 T. 01282 774586 F. 01282 774616
 E. info@mcdermotthomes.co.uk www.mcdermotthomes.co.uk




Front Elevation

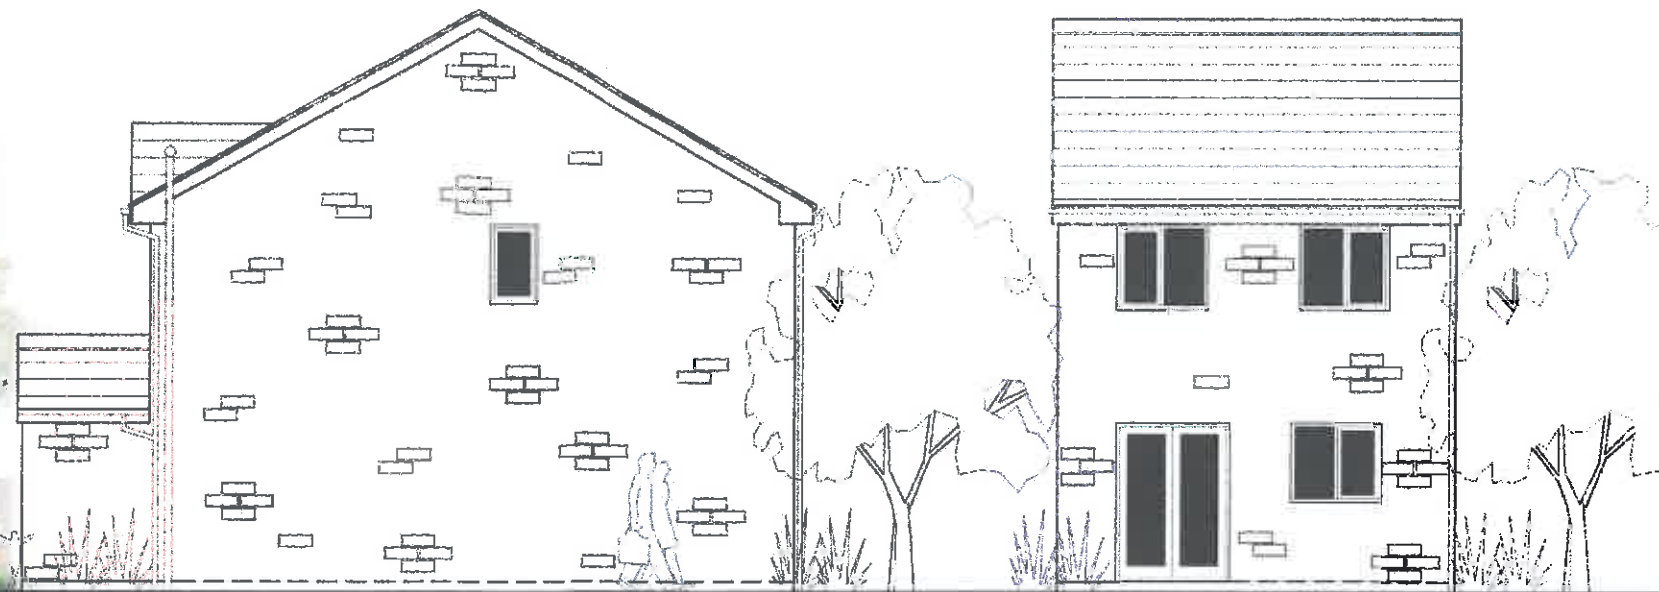


Side Elevation



Rear Elevation

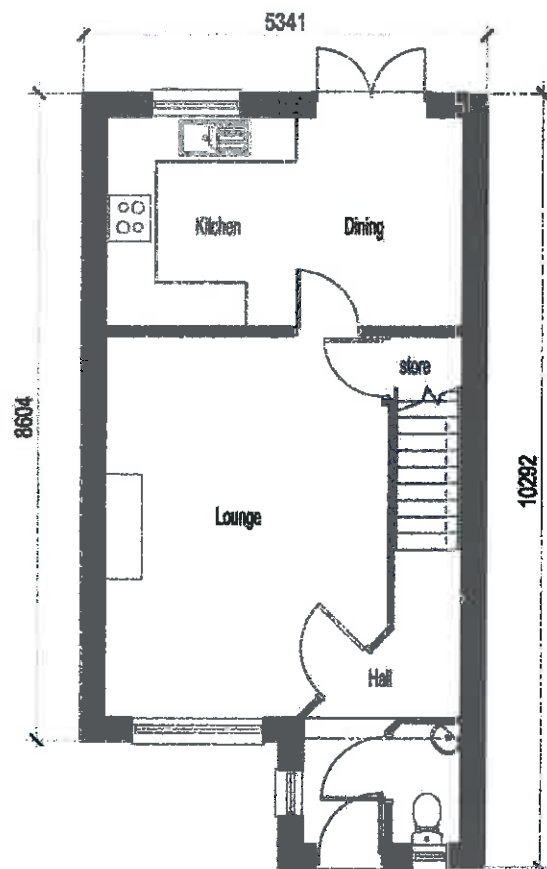

Ground Floor Plan

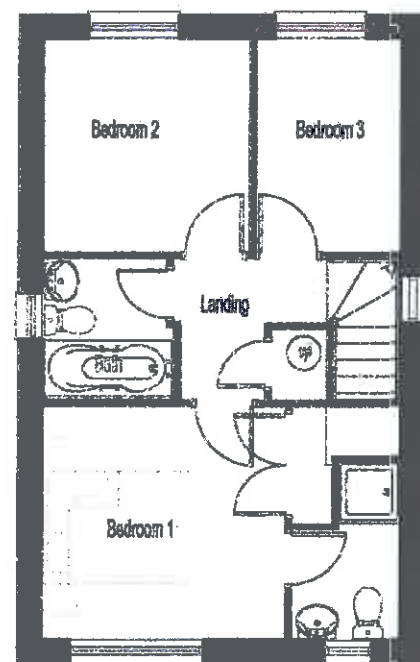

First Floor Plan



Side Elevation

320170616P

The Welland

(855ft² / 79.4m²)

Scale	1:100
Date	AUG 2016
Dwg. No.	WEL 1.7

McDermott HOMES
 Jupiter House, 1 Mercury Rise, Alham, Lancs, BB6 5PY
 T. 01282 774585 F. 01282 774518
 E. info@mcdermothomes.co.uk www.mcdermothomes.co.uk

NHS
 Property Services