




ELEVATION A

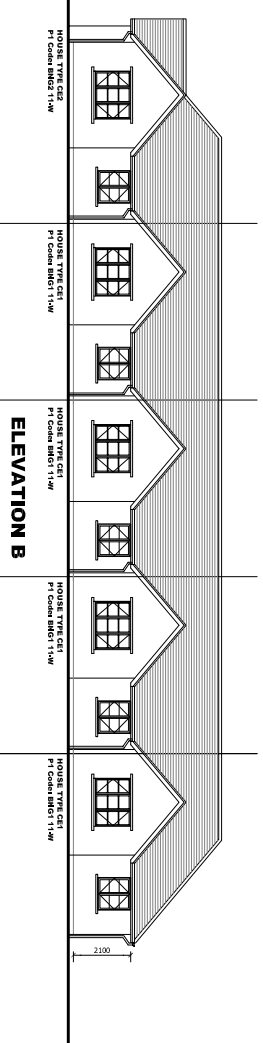


ELEVATION B

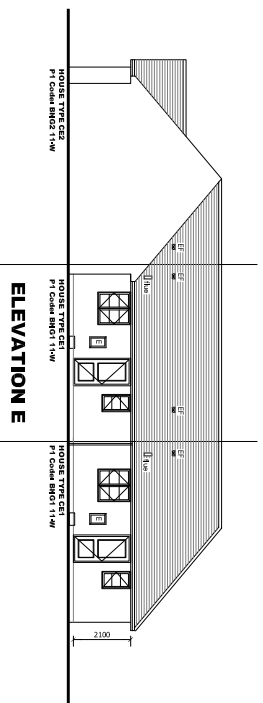


ELEVATION E

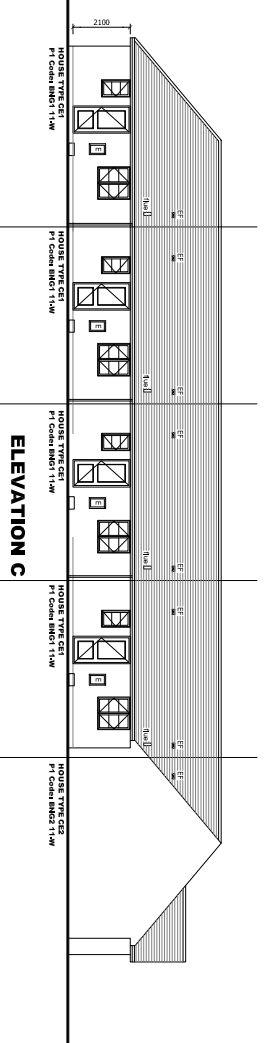


ELEVATION C

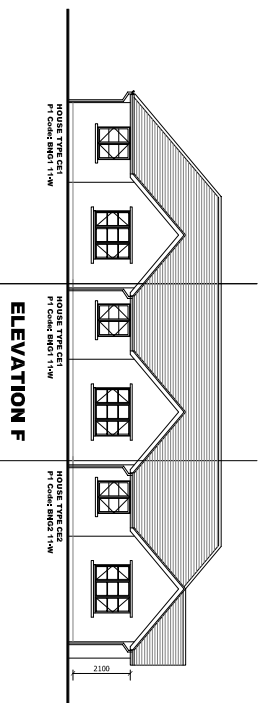

ELEVATION F

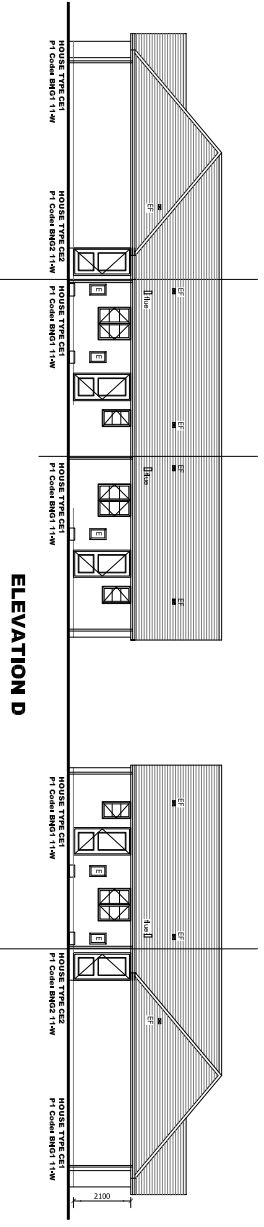

ELEVATION D

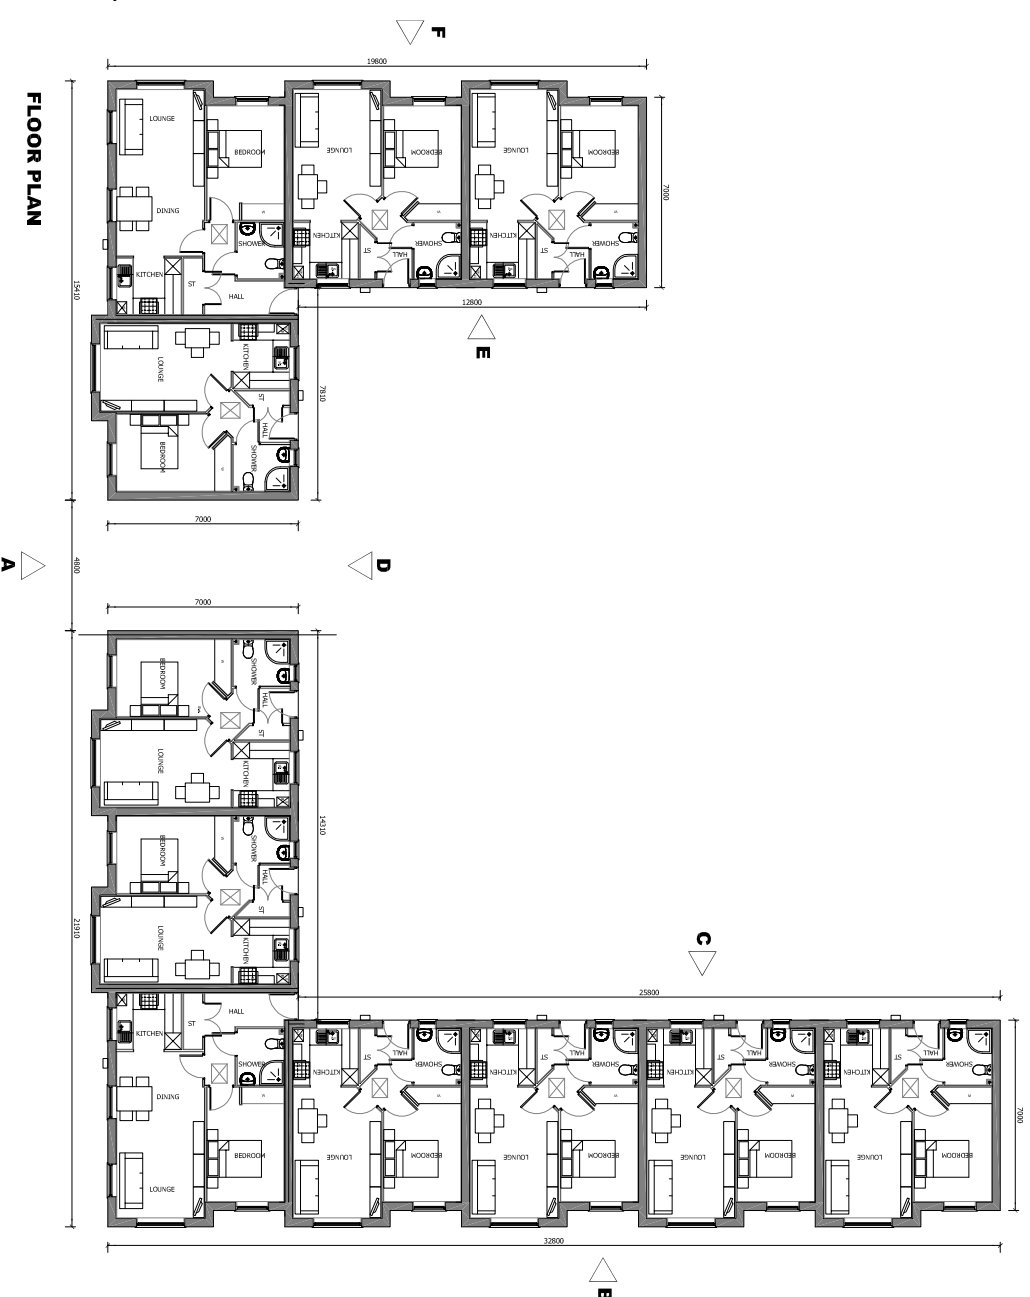

FLOOR PLAN

Milton Road, Whalley

Plots 93-102 & 139

<p>David Wilson Homes 330 Bridgeway Place Whalley WALLEY WA1 3JX TEL: 01202 544000</p>	<p>Project Milton Road Whalley</p>	<p>DAVID WILSON HOMES WALLEY QUALITY LIVING</p>	<p>David Wilson Homes 330 Bridgeway Place Whalley WALLEY WA1 3JX TEL: 01202 544000</p>
<p>Drawing Title Planning Drawing Plots 93-102 & 139</p>	<p>Scale 1:100 @ A0</p>	<p>Drawn By JW</p>	<p>Revision H6144BNG2</p>
<p>Date 05-07-17</p>	<p>For Approval</p>	<p>Drawn By JW</p>	<p>Revision H6144BNG2</p>