



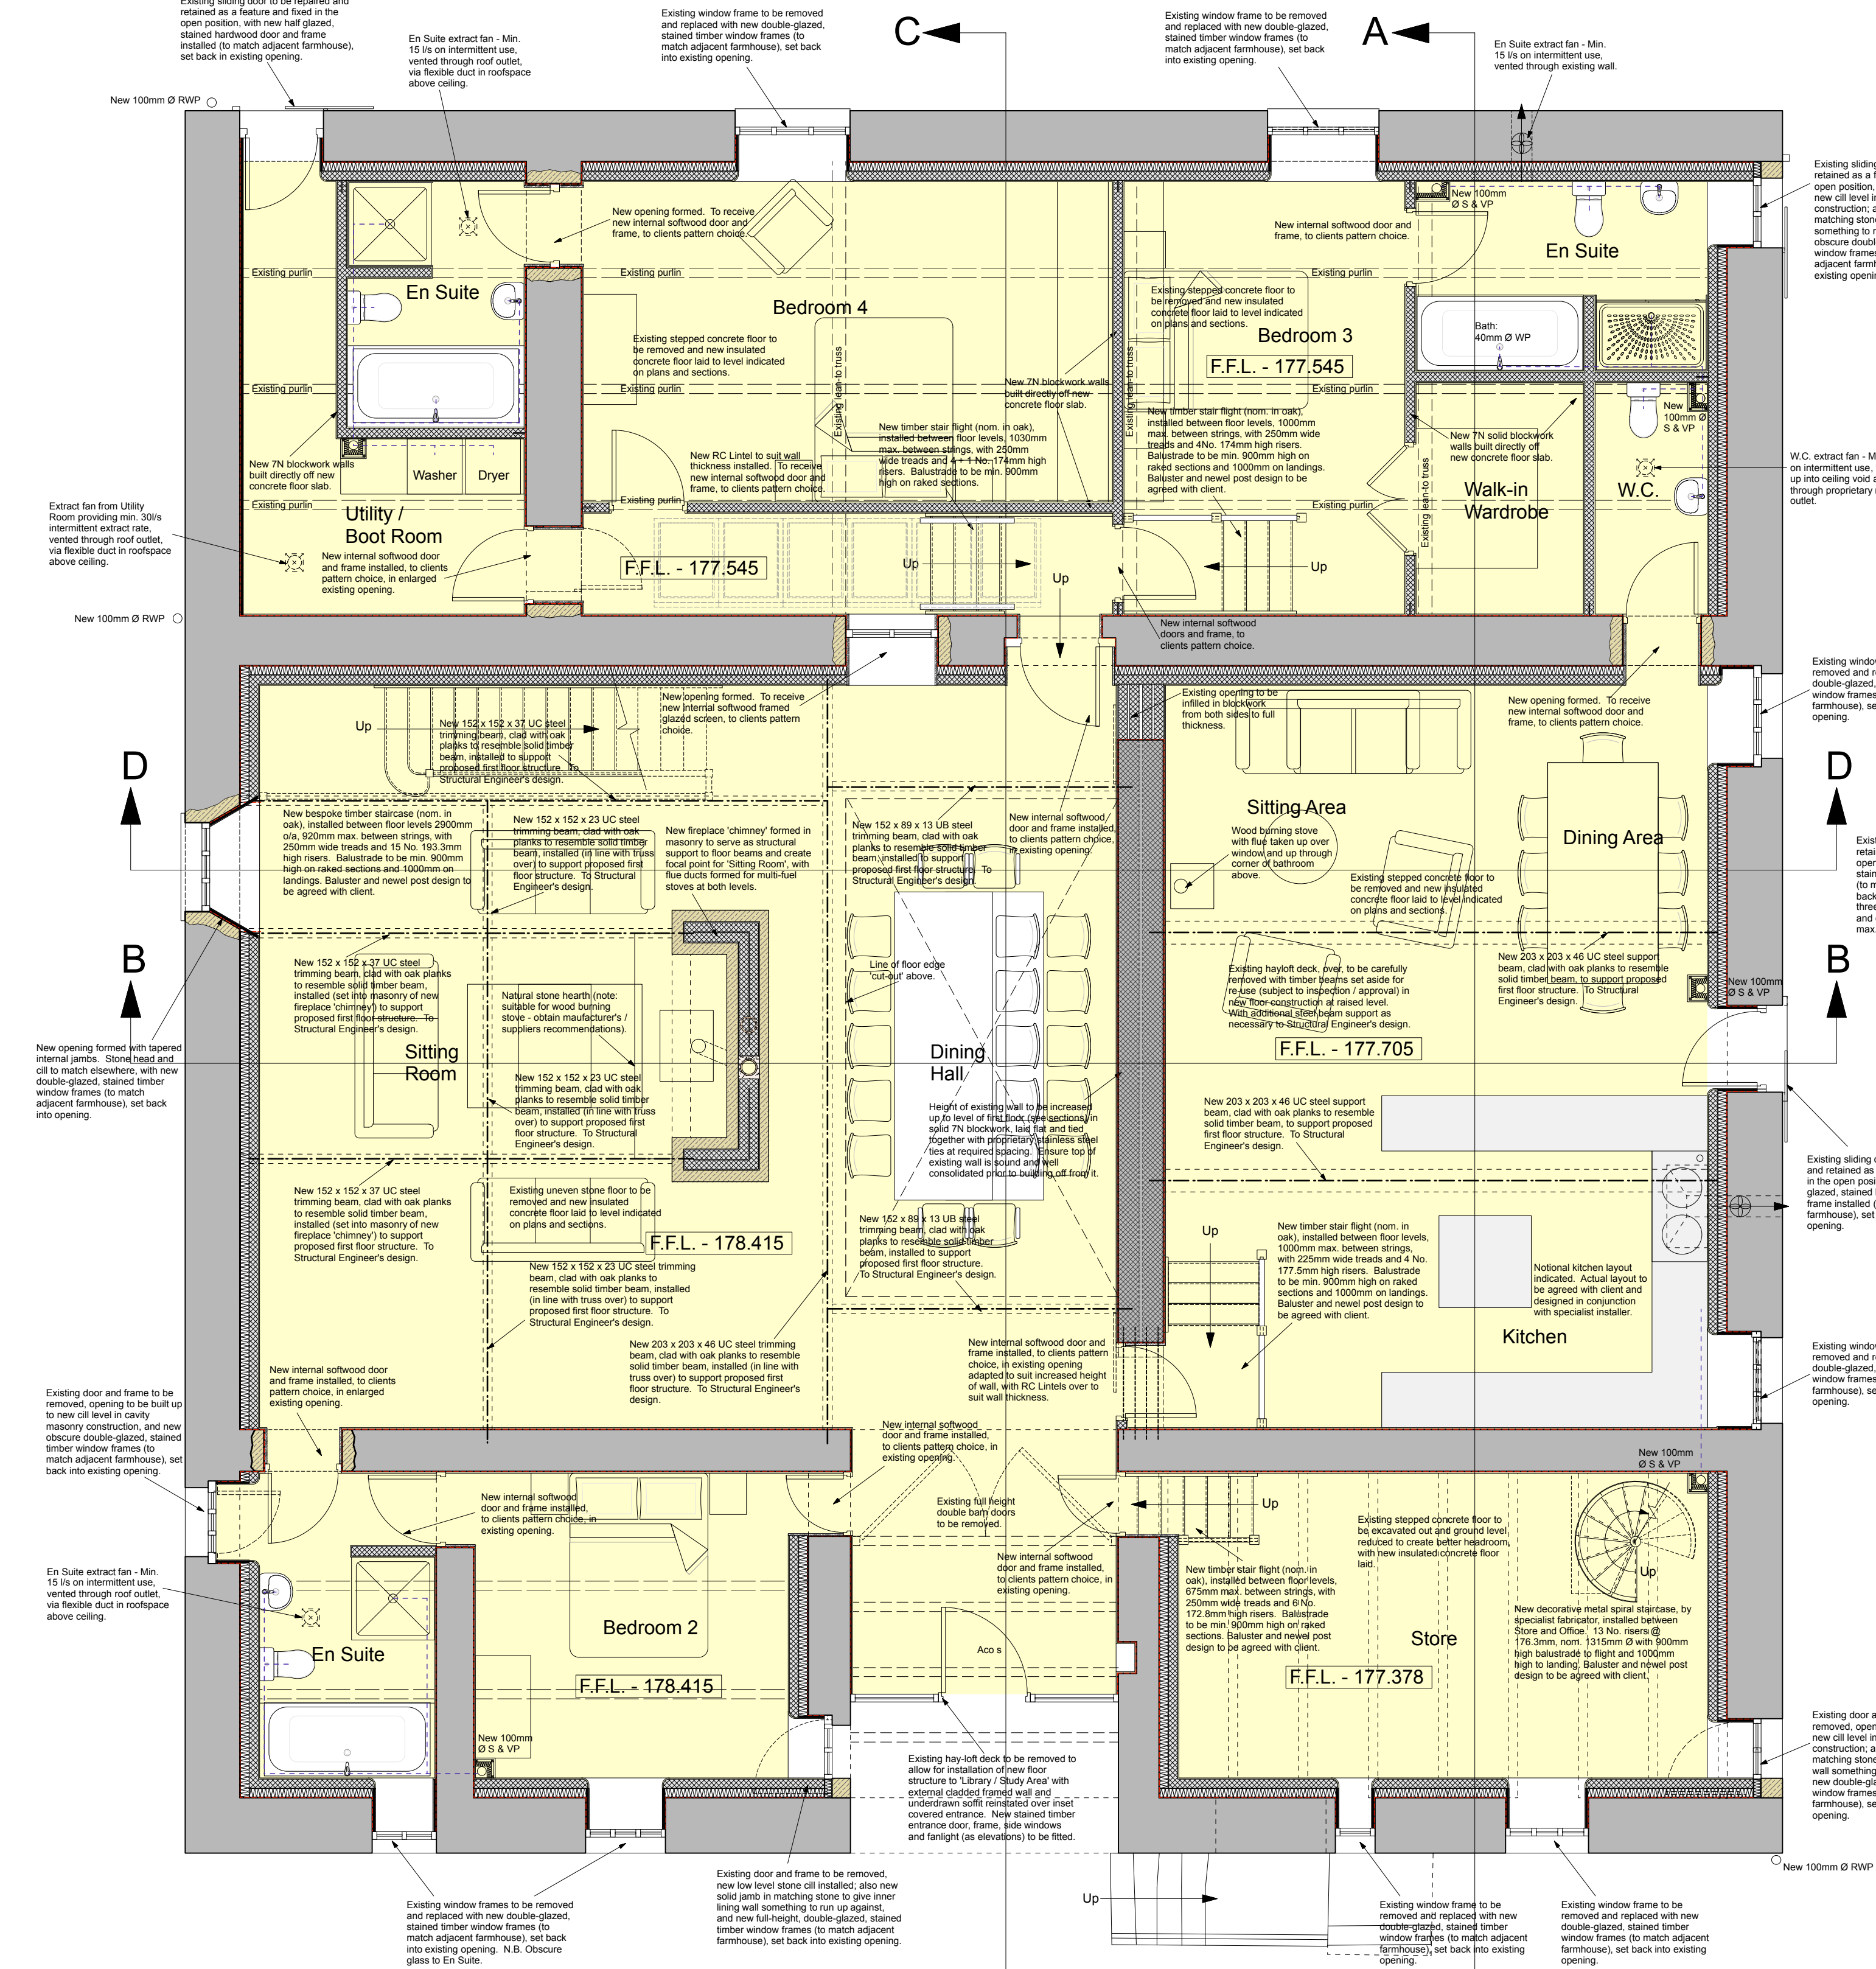

Proposed Ground Floor Plan - 1:50

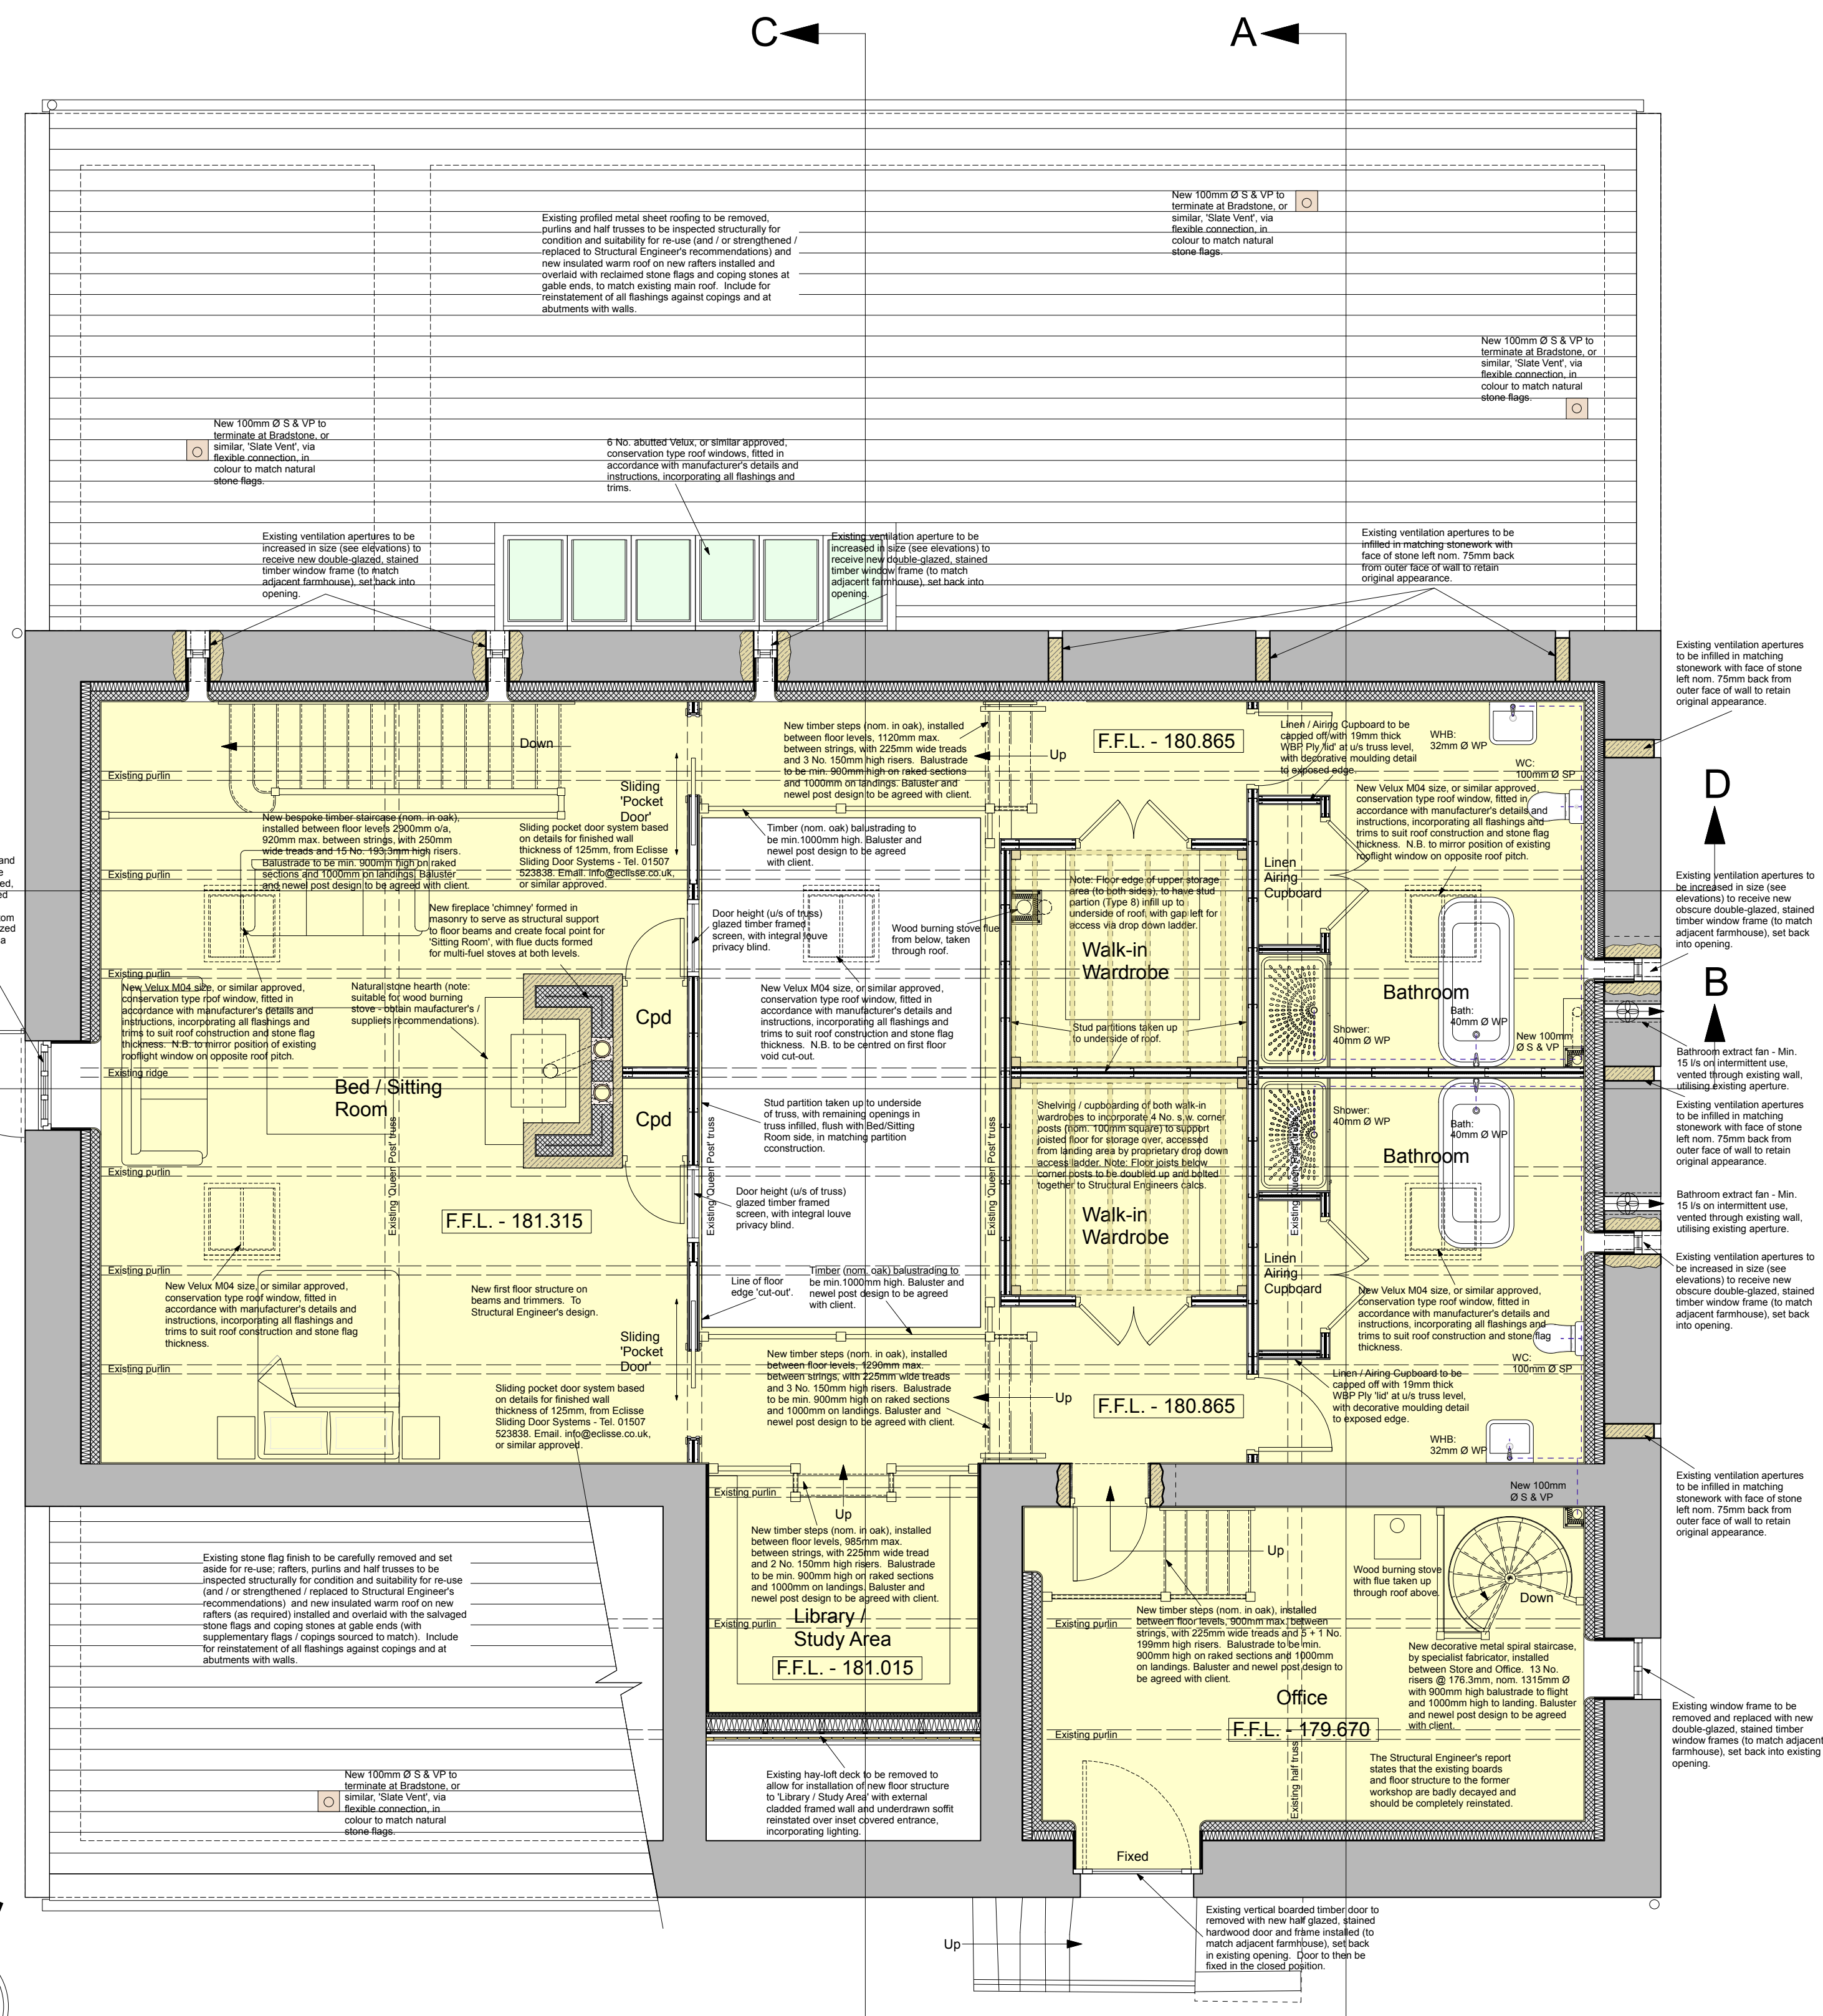

Proposed Mezzanine Areas - 1:50

Rev	Date	Description
B	11.09.17	New ground floor opening to West Elevation, repositioned, further to Planning Officer's comments.
A	06.09.17	Oblique window and screen detail added to West Elevation, new ground floor opening, 2 No. rooflights over rear corridor to bedrooms and 1 No. 'slot' window on North Elevation omitted.

Wittons Farm
Forest Beck, Bolton-by-Bowland

Proposed Plans - Planning Application

Dwg. No.: 1822.P.001 Rev. B

Date: Jun '17 Scale: 1:50@A1

IWA Architects

Waterloo Mill, Waterloo Road, Clitheroe, Lancashire, BB7 1LR.

t: +44 (0) 1200 423497
f: +44 (0) 1200 458278
e: admin@iwarichitects.co.uk
w: www.iwarichitects.co.uk

This drawing is the property of IWA Architects. Copyright is reserved by them and the drawing is issued on condition that it is not copied either wholly or in part without the consent in writing of IWA Architects.

Dimensions should not be scaled. All dimensions to be checked on site by the contractor before commencement of the relevant part of the work.

