





Front Elevation

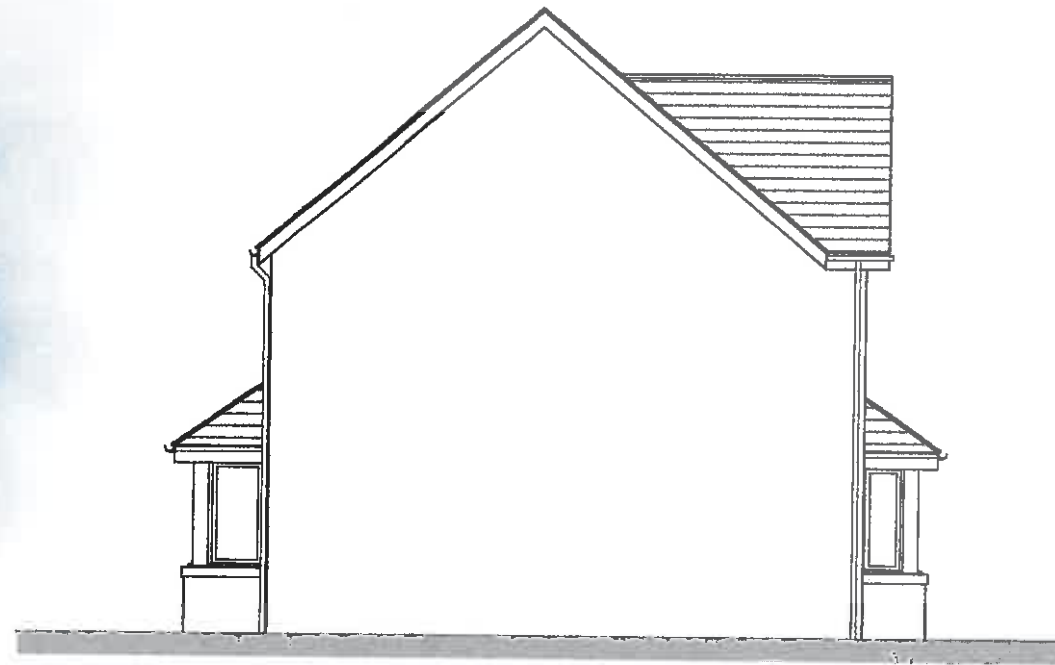

Side Elevation

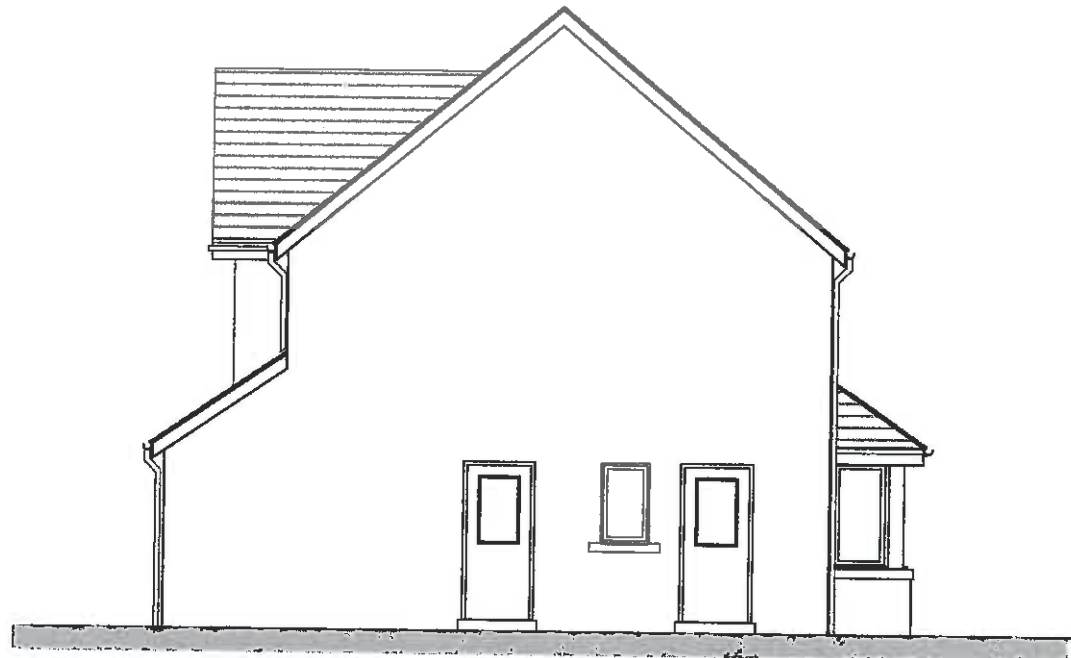

Side Elevation



Rear Elevation

320170653P

REV DATE DESCRIPTION



Helm Bank, Natland, Kendal
Cumbria LA9 7PS
Tel: 015395 60605 OakmereHomes.co.uk

PROJECT TITLE
Chatburn Road, Clitheroe
Bowfell House Type


DRAWING TITLE
Elevations

DRAWING NUMBER
016/BOW/P02


REVISION

DATE
05/17

SCALE
1:100@A3

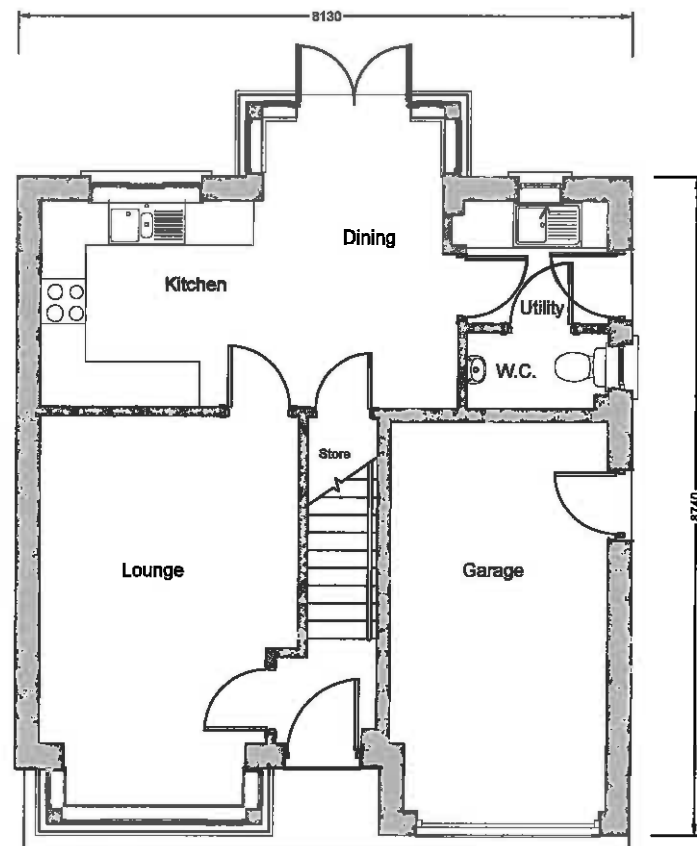

Ground Floor Plan

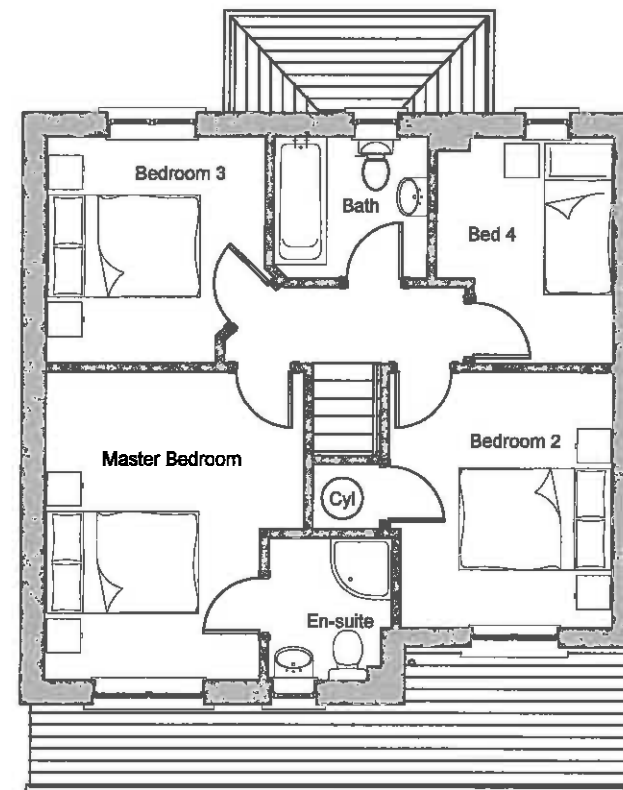

First Floor Plan

320170653P

REV	DATE	DESCRIPTION
-----	------	-------------



Helm Bank, Natland, Kendal
Cumbria LA9 7PS
Tel: 015395 60605 OakmereHomes.co.uk

PROJECT TITLE
Chatburn Road, Clitheroe
Bowfell House Type


DRAWING TITLE
Floor Plans

DRAWING NUMBER
016/BOW/P01

REVISION

DATE
05/17

SCALE
1:100@A3

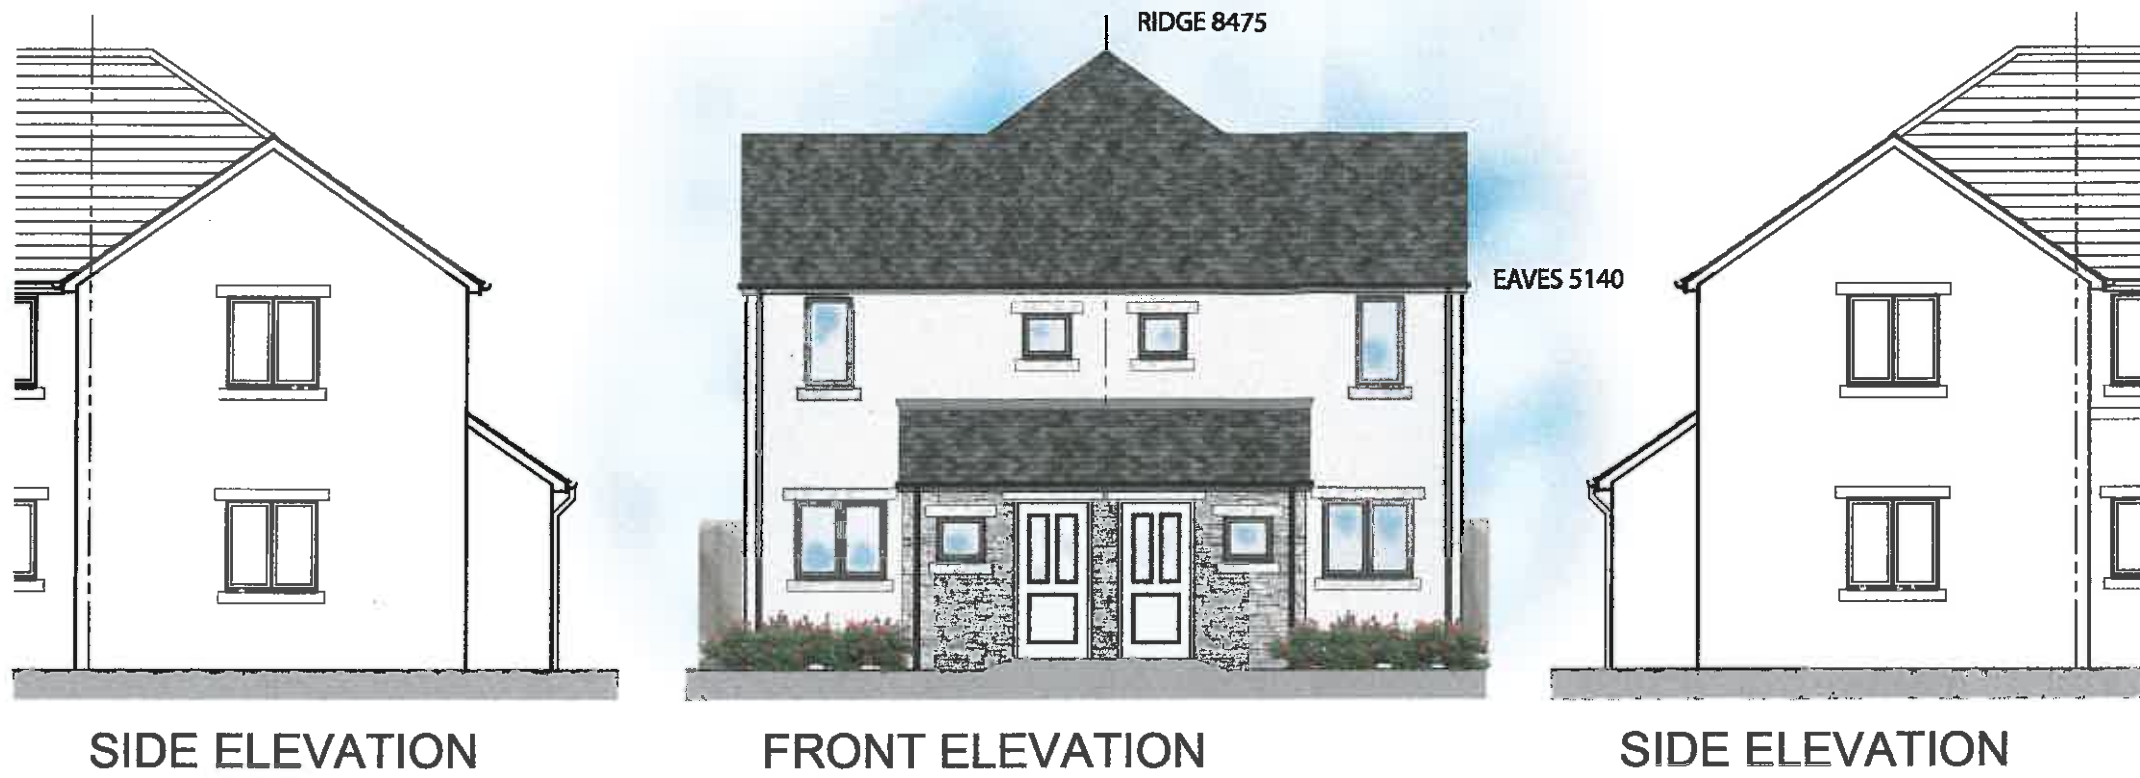


SIDE ELEVATION


FRONT ELEVATION

SIDE ELEVATION

320170653P

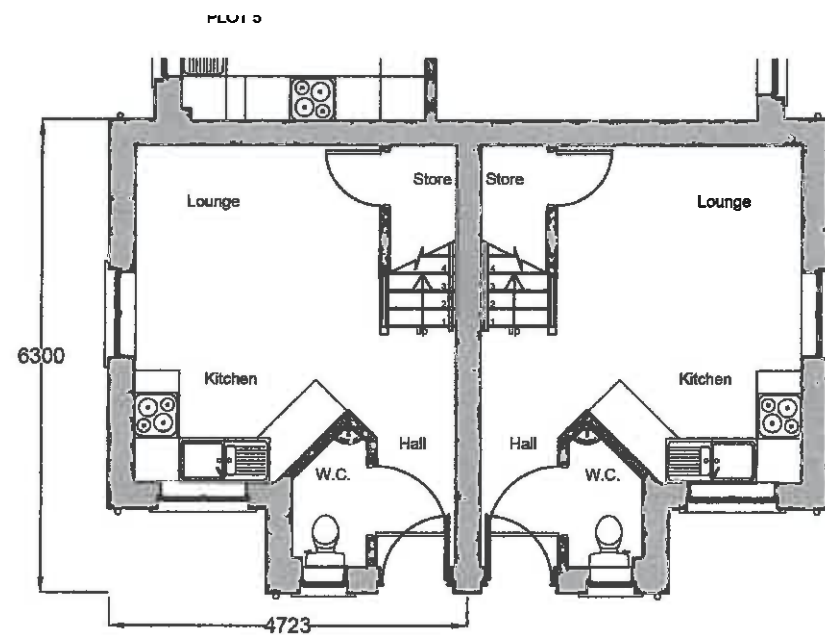

GROUND FLOOR PLAN

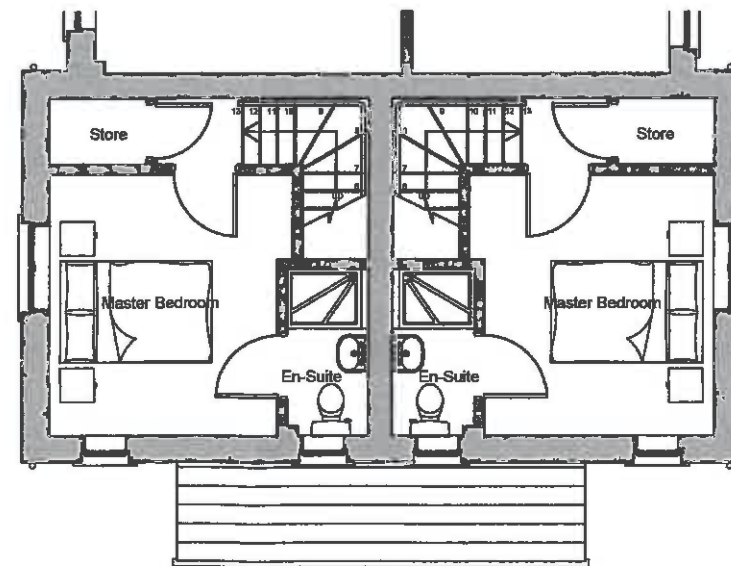

FIRST FLOOR PLAN


REV	DATE	DESCRIPTION
<p style="text-align: center;">Helm Bank, Natland, Kendal Cumbria LA9 7PS Tel: 015395 60605 OakmereHomes.co.uk</p>		
<p>PROJECT TITLE Chatburn Road, Clitheroe</p>		
<p>Caldew House type</p>		
<p>DRAWING TITLE Plans & Elevations</p>		
<p>DRAWING NUMBER 016/CAL/P01</p>		<p>REVISION -</p>
<p>DATE 07/16</p>		<p>SCALE 1:100@A3</p>



RIDGE 7635

EAVES 5045


FRONT ELEVATION

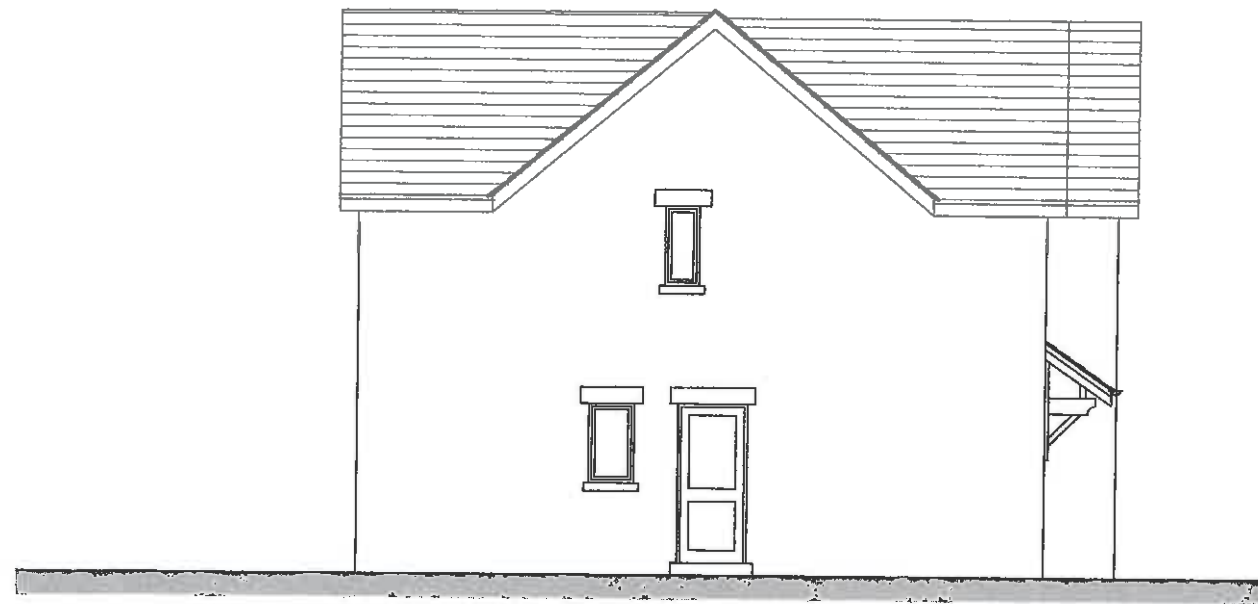

SIDE ELEVATION



REAR ELEVATION

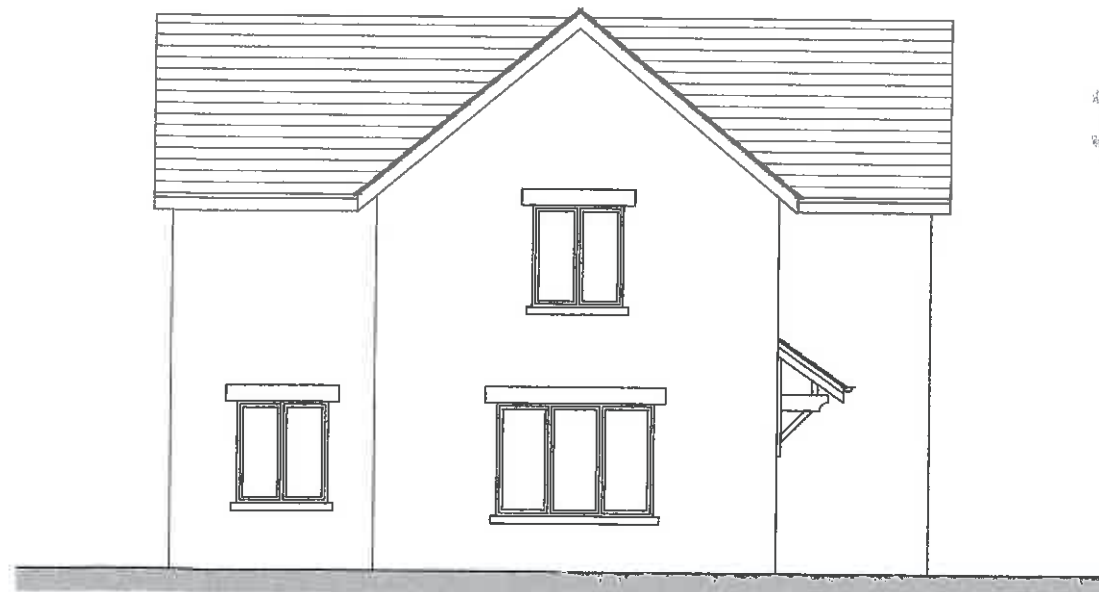

SIDE ELEVATION

320170653P

REV DATE DESCRIPTION



Helm Bank, Natland, Kendal
Cumbria LA9 7PS
Tel: 015395 60605 OakmereHomes.co.uk

PROJECT TITLE
Chatburn Road, Clitheroe
Ennerdale House Type


DRAWING TITLE
Elevations

DRAWING NUMBER
016/ENN/P02


REVISION

DATE
05/17

SCALE
1:100@A3

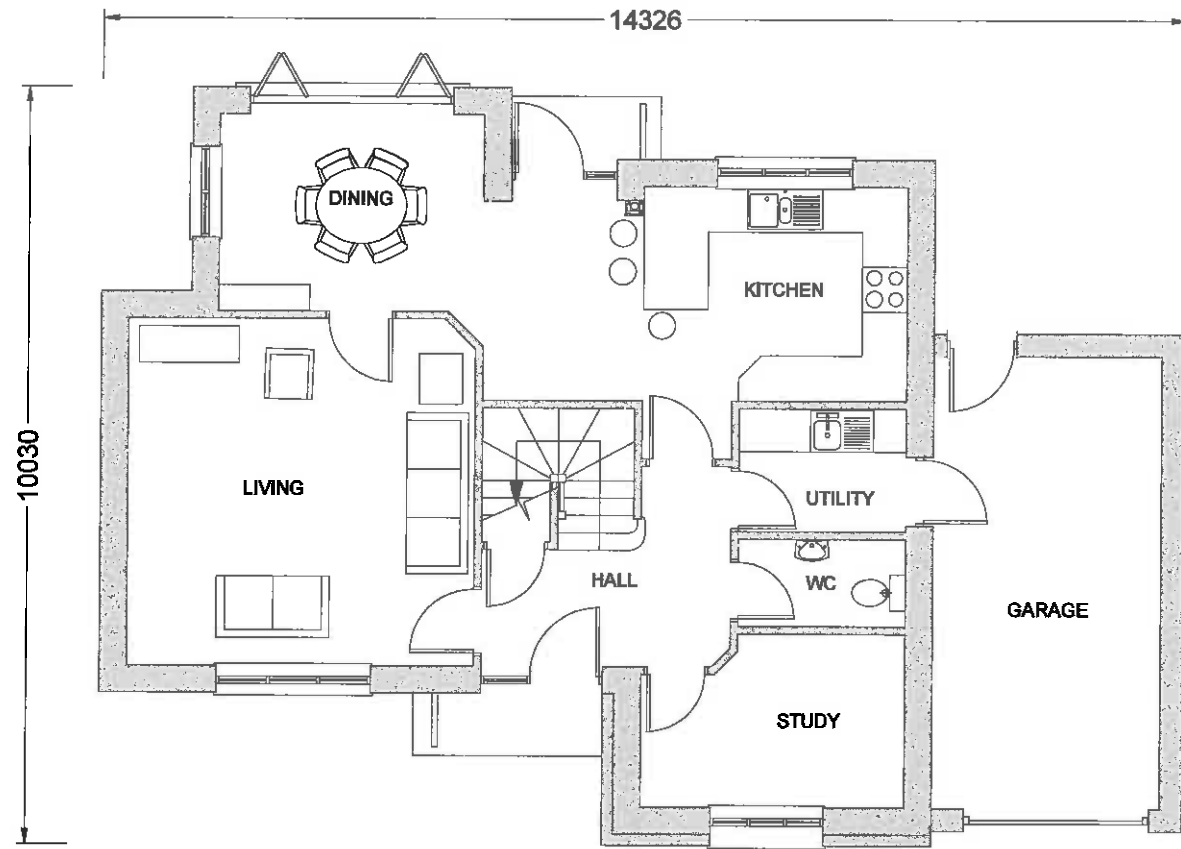

GROUND FLOOR PLAN

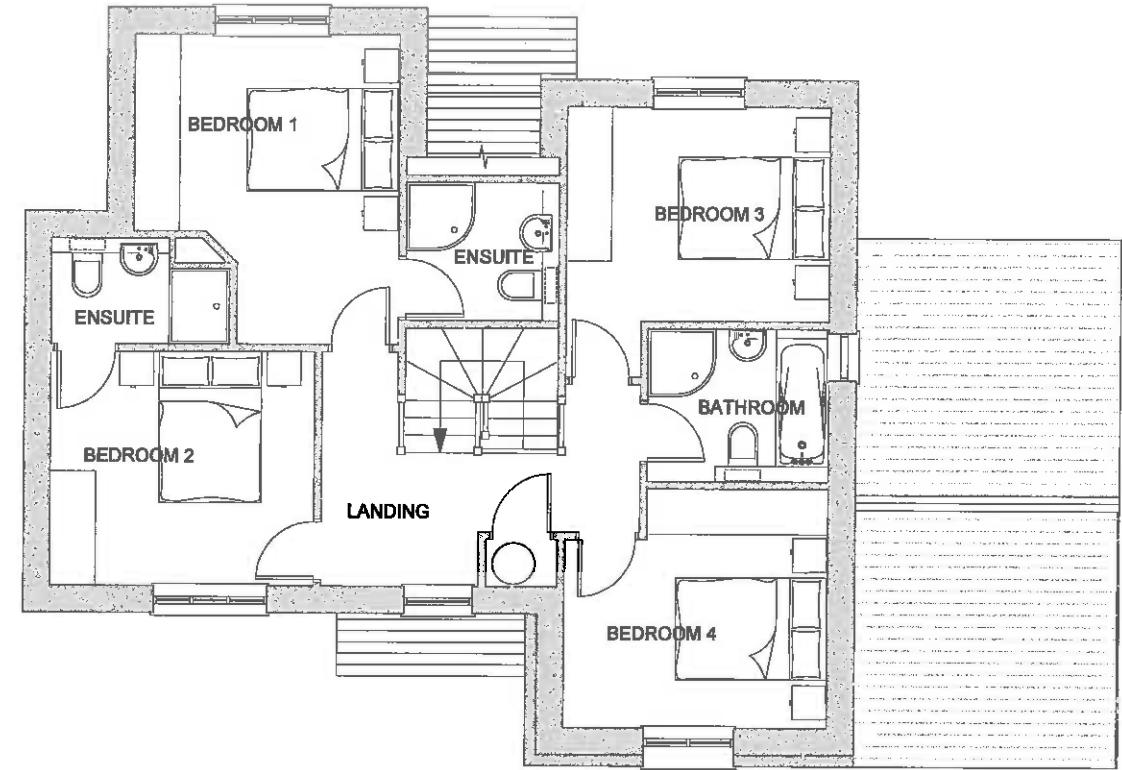

FIRST FLOOR PLAN

320170653P

REV	DATE	DESCRIPTION
-----	------	-------------



Helm Bank, Natland, Kendal
Cumbria LA9 7PS
Tel: 015395 80605 OakmereHomes.co.uk

PROJECT TITLE
Chatburn Road, Clitheroe
Ennerdale House Type

DRAWING TITLE
Plans

DRAWING NUMBER
016/ENN/P01


REVISION

DATE
05/17

SCALE
1:100@A3




Front Elevation

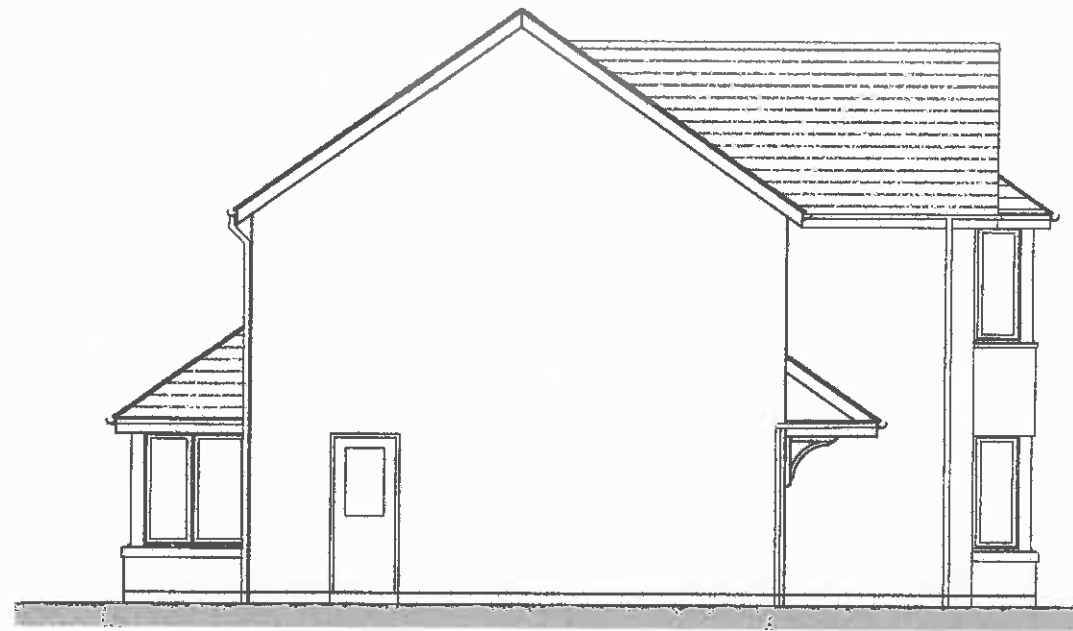

Side Elevation

320170653P

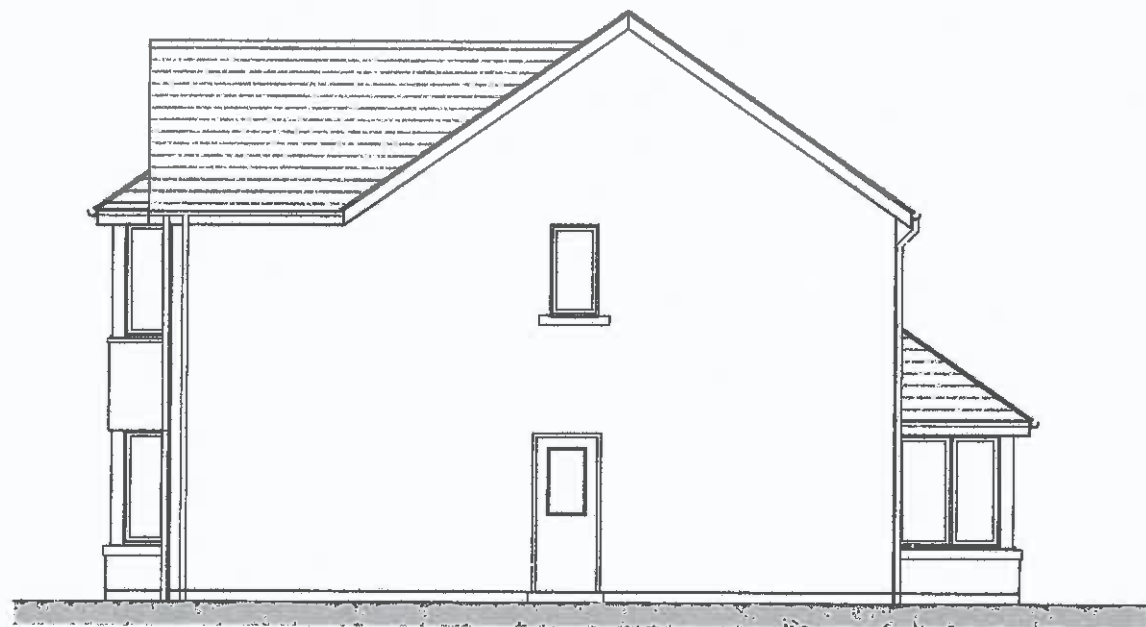

Side Elevation



Rear Elevation

REV	DATE	DESCRIPTION



Helm Bank, Natland, Kendal
Cumbria LA9 7PS
Tel: 015395 60605 OakmereHomes.co.uk

PROJECT TITLE
Chatburn Road, Clitheroe
Grasmere House Type


DRAWING TITLE
Elevations

DRAWING NUMBER
016/GRA/P02


DATE
05/17

REVISION

SCALE
1:100@A3

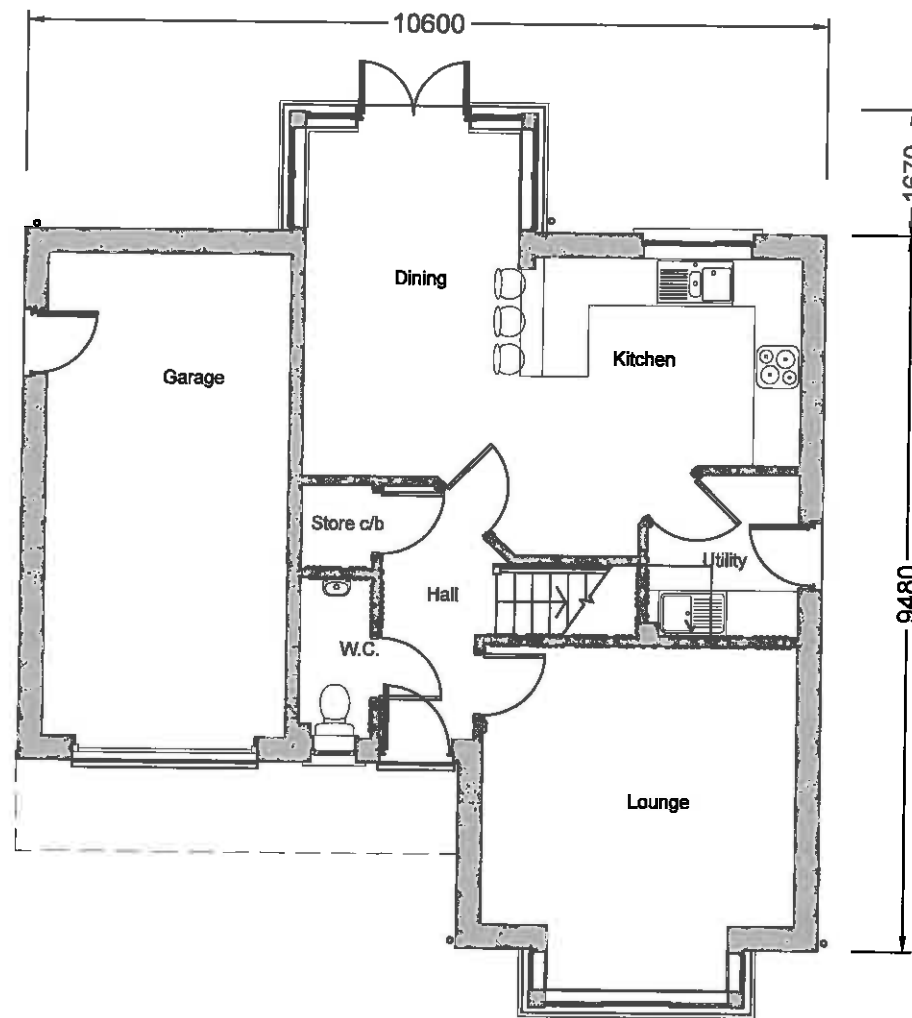

Ground Floor Plan

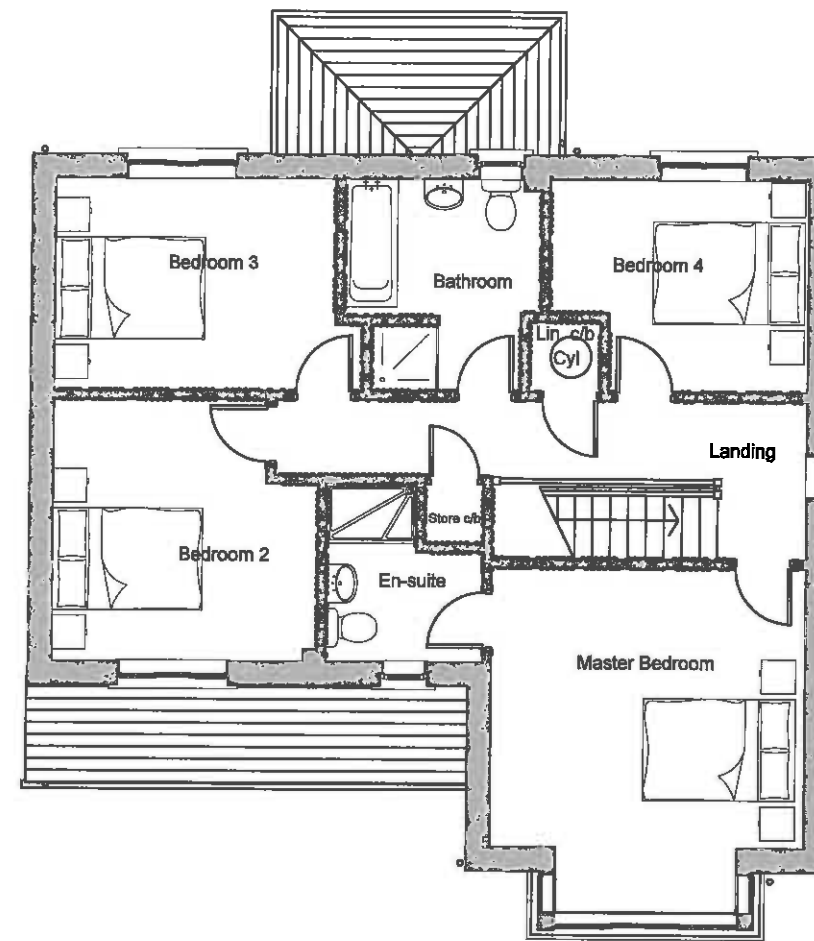

First Floor Plan

320170653P

REV	DATE	DESCRIPTION



Helm Bank, Nalland, Kendal
Cumbria LA9 7PS
Tel: 015395 60805 OakmereHomes.co.uk

PROJECT TITLE
Chatburn Road, Clitheroe
Grasmere House Type

DRAWING TITLE
Elevations

DRAWING NUMBER
016/GRA/P01

REVISION
-

DATE
05/17


SCALE
1:100@A3




FRONT ELEVATION



REAR ELEVATION

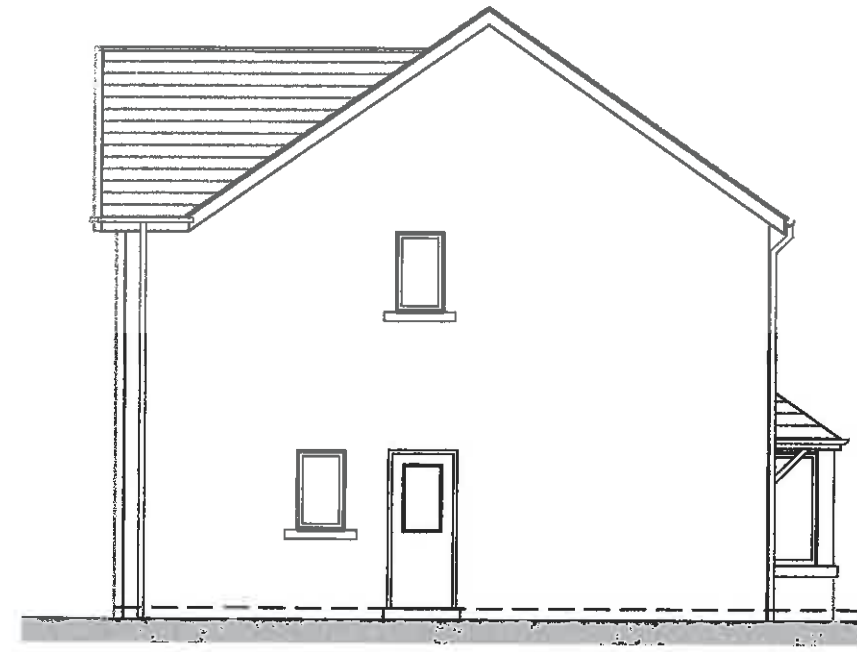

SIDE ELEVATION

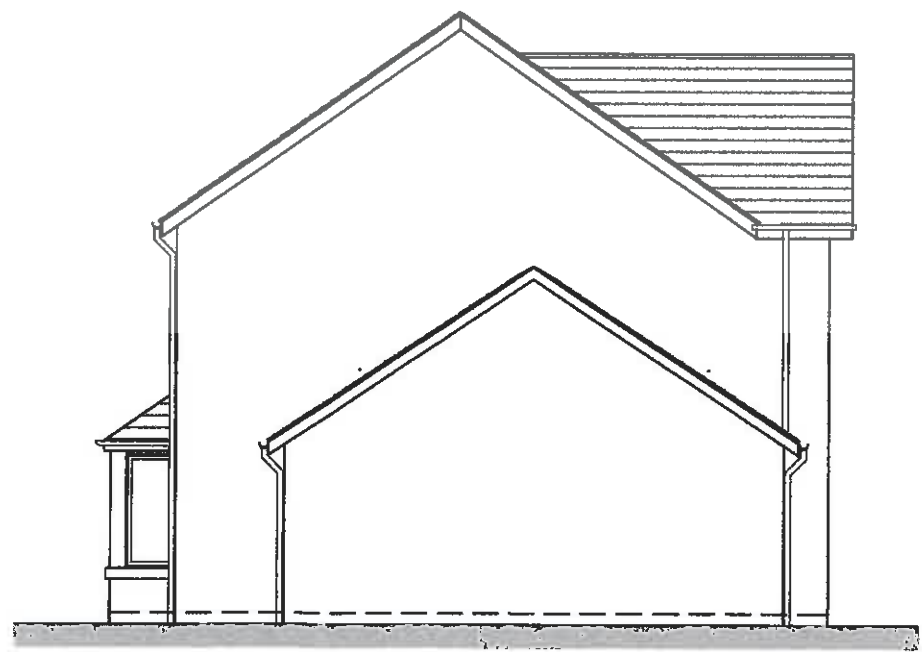

SIDE ELEVATION

320170653P

REV DATE DESCRIPTION



Helm Bank, Natland, Kendal
Cumbria LA9 7PS
Tel:015395 60805 OakmereHomes.co.uk

PROJECT TITLE
Chatburn Road, Clitheroe
Kirkstone House Type


DRAWING TITLE
Elevations

DRAWING NUMBER
016/KIRK/P02


REVISION

DATE
05/17

SCALE
1:100@A3

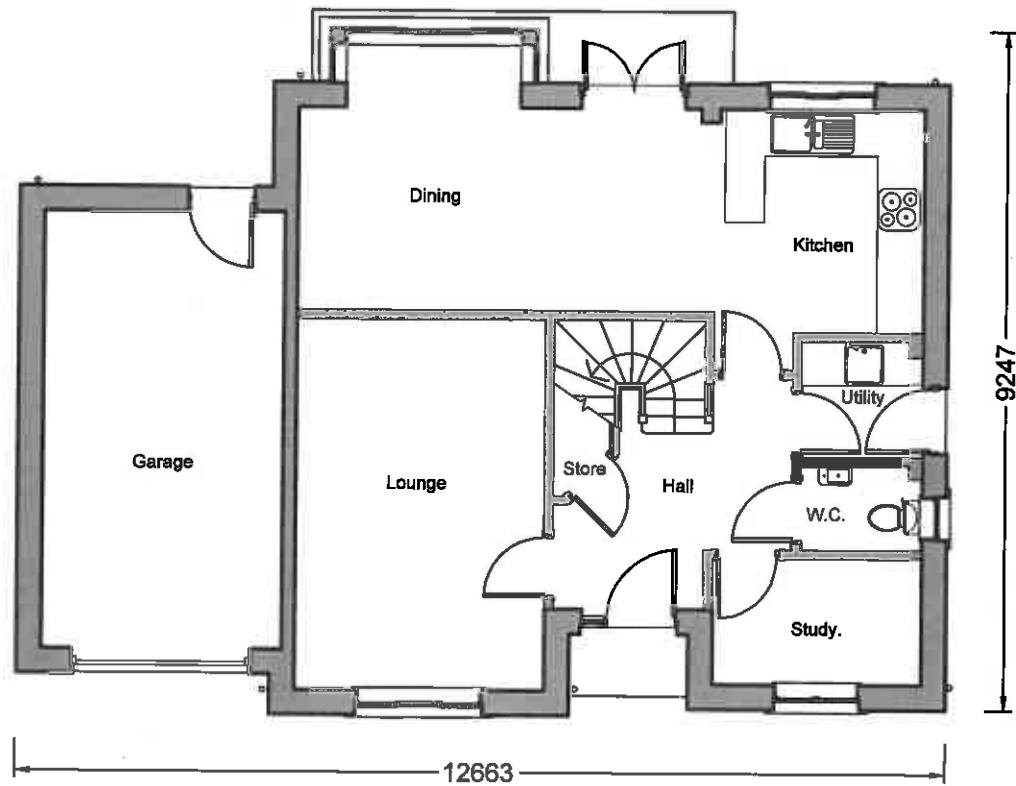



GROUND FLOOR PLAN

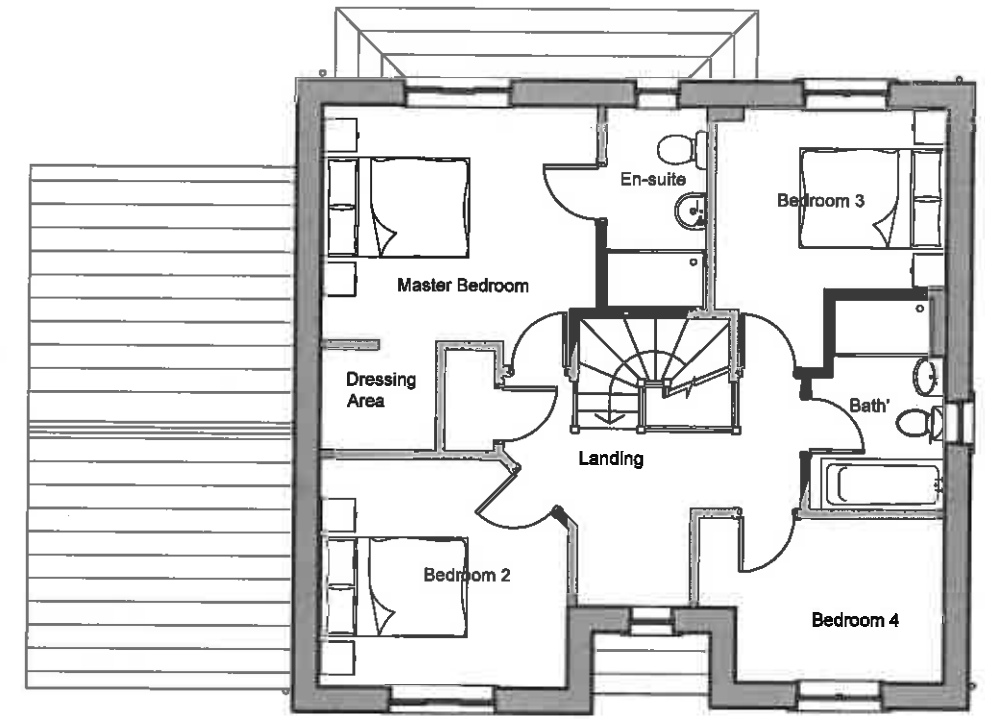

FIRST FLOOR PLAN

320170653P

REV	DATE	DESCRIPTION
 Helm Bank, Natland, Kendal Cumbria LA9 7PS Tel:015395 60605 OakmereHomes.co.uk		
PROJECT TITLE		
Chatburn Road, Clitheroe		
Kirkstone House Type		
DRAWING TITLE		
Elevations		
DRAWING NUMBER		REVISION
016/KIRK/P02		-
DATE	SCALE	
05/17	1:100@A3	

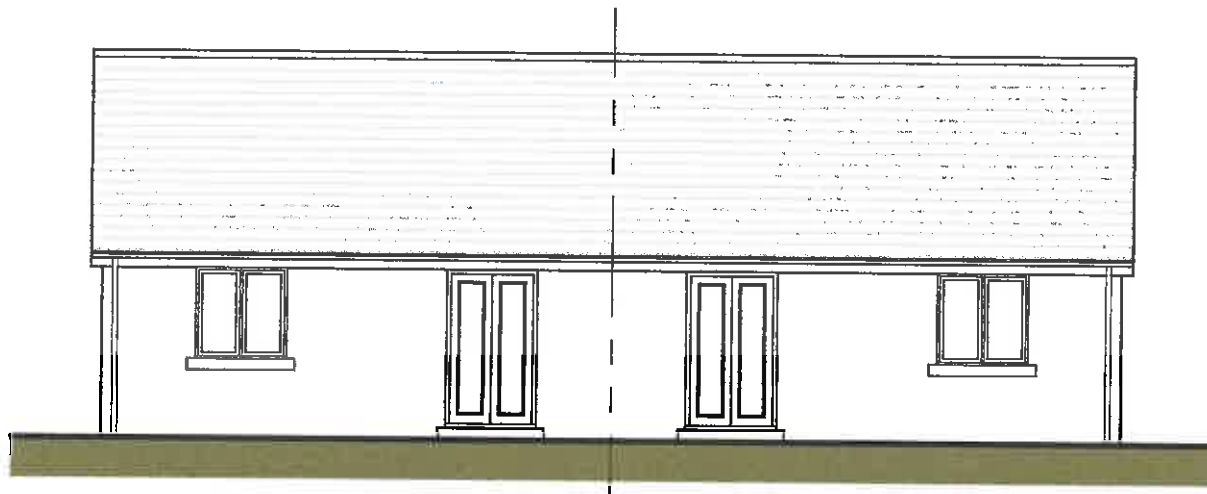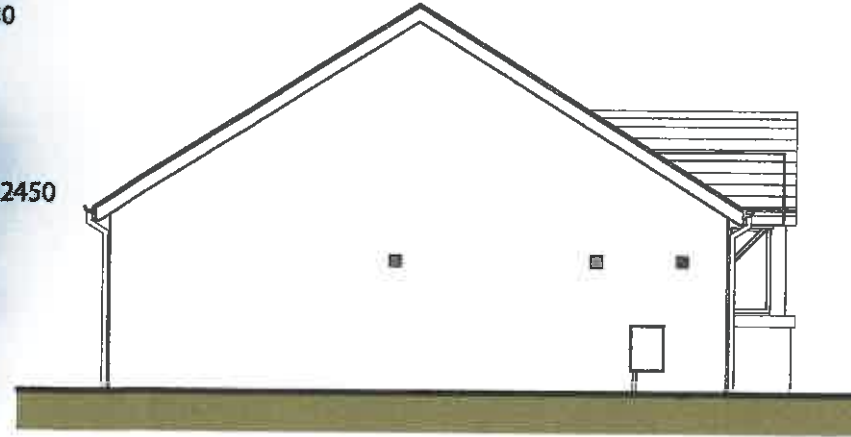

Rear Elevation



Side Elevation

320170653P

REV DATE DESCRIPTION

Oakmere
CREATING QUALITY HOMES
 Helm Bank, Natland, Kendal
 Cumbria LA9 7PS
 Tel: 015395 60605 OakmereHomes.co.uk

PROJECT TITLE
 Chatburn Road, Clitheroe
 Loughrigg - Rydal Block Housetype


DRAWING TITLE
 Elevations

DRAWING NUMBER
 016/LOUGH-RYDAL/P02

REVISION

DATE
 05/17

SCALE
 1:100@A3

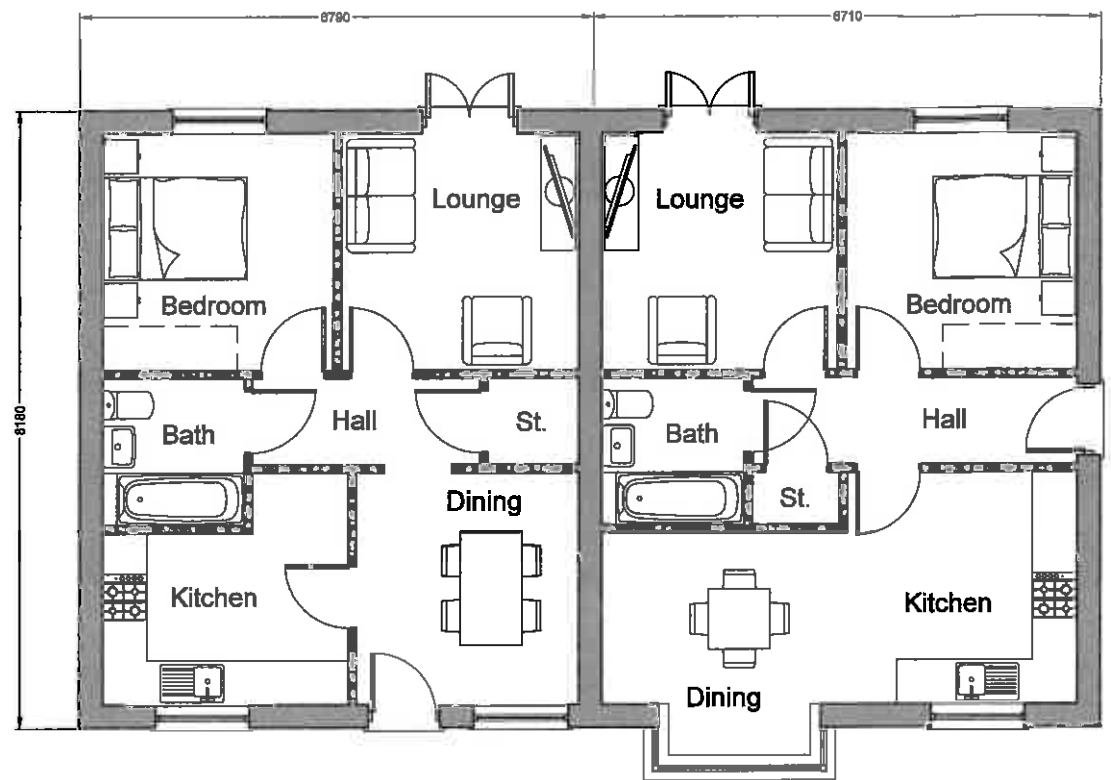

Loughrigg Floor Plan

Rydal Floor Plan

320170653P

REV DATE DESCRIPTION



Helm Bank, Natland, Kendal
Cumbria LA9 7PS
Tel: 015395 60605 OakmereHomes.co.uk

PROJECT TITLE
Chatburn Road, Clitheroe
Loughrigg - Rydal Block Housetype

DRAWING TITLE
Plans

DRAWING NUMBER
016/LOUGH-RYDAL/P01

REVISION
-



DATE
05/17

SCALE
1:100@A3



RIDGE 8475

EAVES 5140

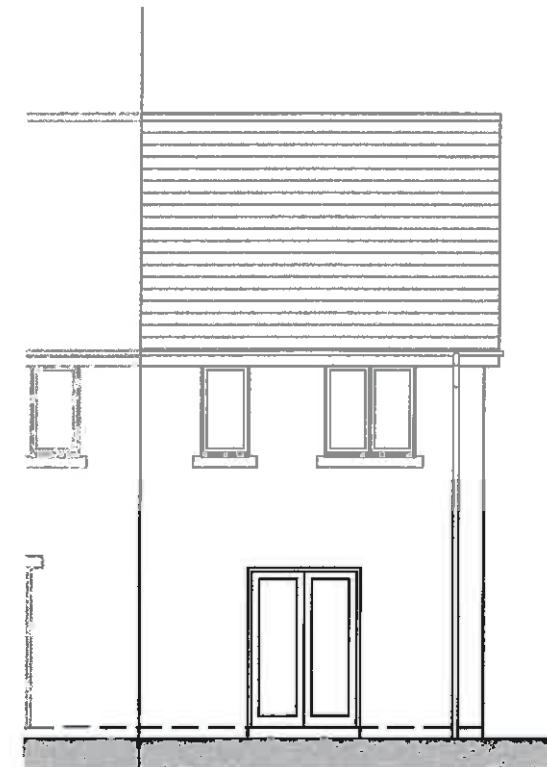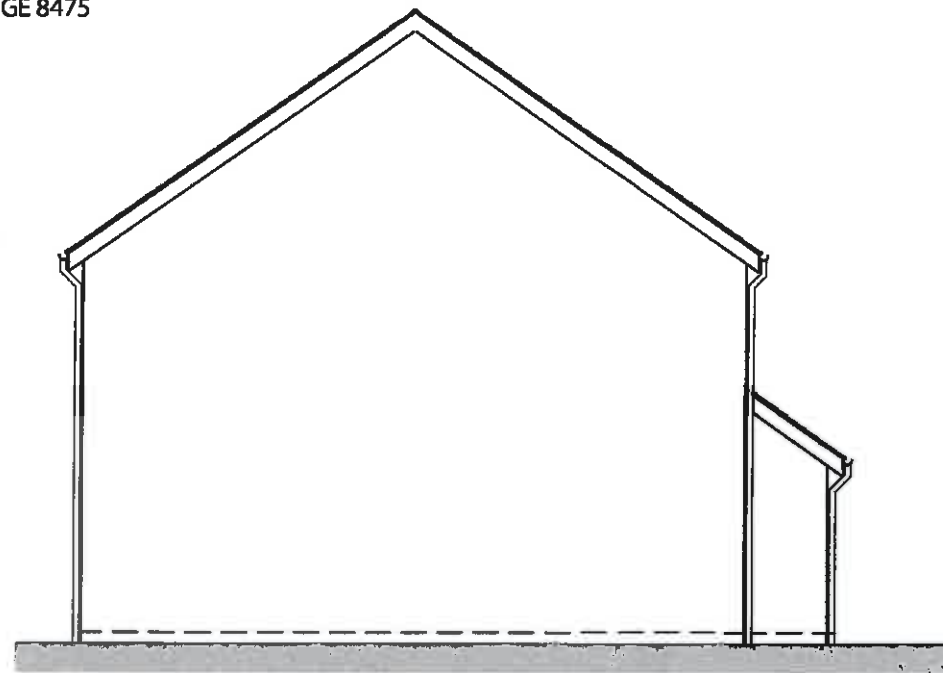

FRONT ELEVATION

SIDE ELEVATION

REAR ELEVATION

320170653P

REV	DATE	DESCRIPTION
-----	------	-------------



Helm Bank, Natland, Kendal
Cumbria LA9 7PS
Tel: 015395 60605 OakmereHomes.co.uk

PROJECT TITLE
Chatburn Road, Clitheroe
Rothay House Type

DRAWING TITLE
Elevations

DRAWING NUMBER
016/ROTH/P02

DATE
05/17

REVISION


SCALE
1:100@A3

REVISION


SCALE
1:100@A3



FRONT ELEVATION

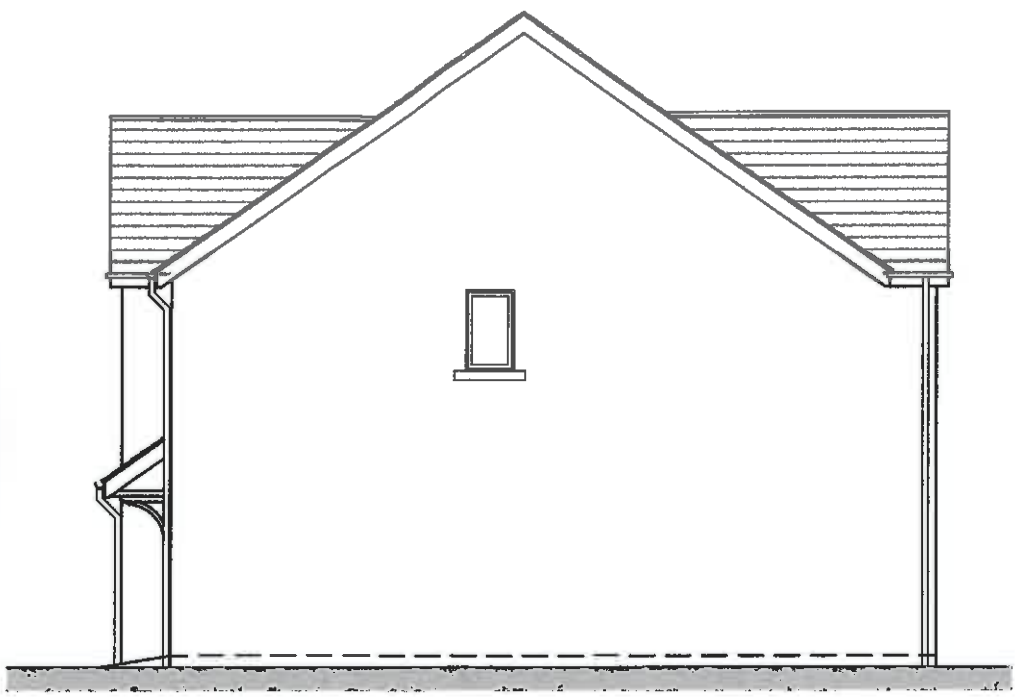

SIDE ELEVATION

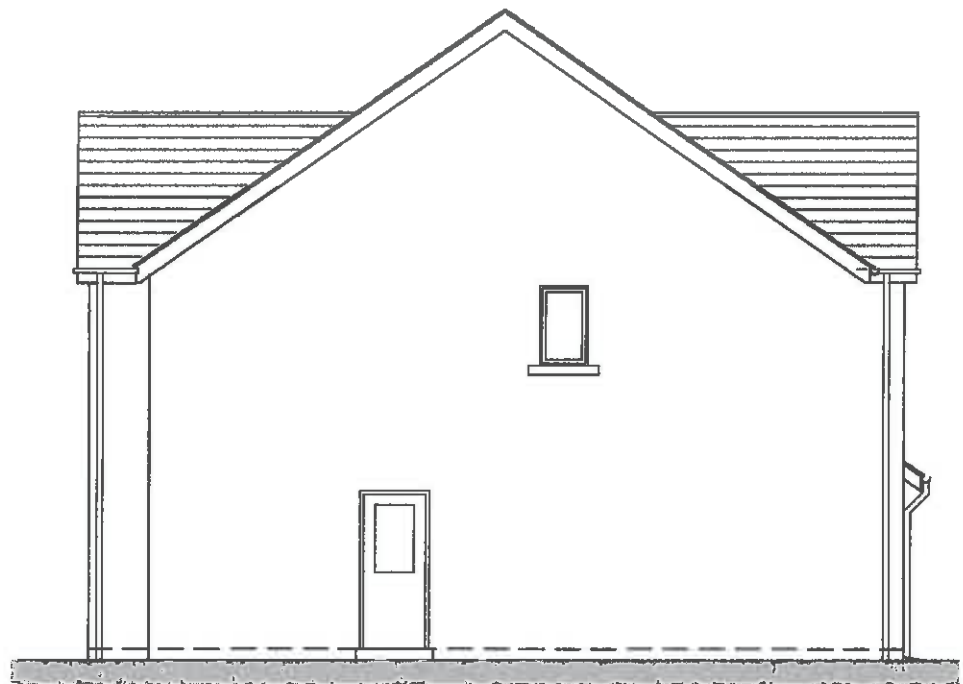


SIDE ELEVATION




REAR ELEVATION

320170653P

REV	DATE	DESCRIPTION
<p>Oakmere CREATING QUALITY HOMES Helm Bank, Natland, Kendal Cumbria LA9 7PS Tel: 015395 60605 OakmereHomes.co.uk</p>		
PROJECT TITLE		
Chatburn Road, Clitheroe		
Thirlmere House Type		
DRAWING TITLE		
Elevations		
DRAWING NUMBER		REVISION
016/THIRL/P02		-
DATE	SCALE	
05/17	1:100@A3	

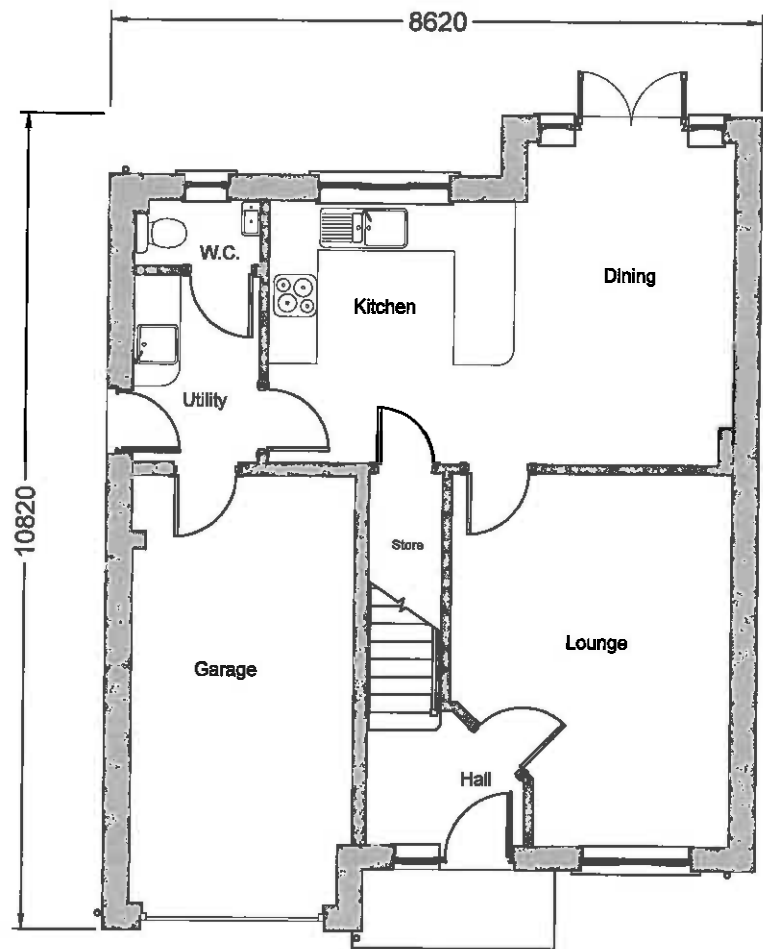

GROUND FLOOR PLAN

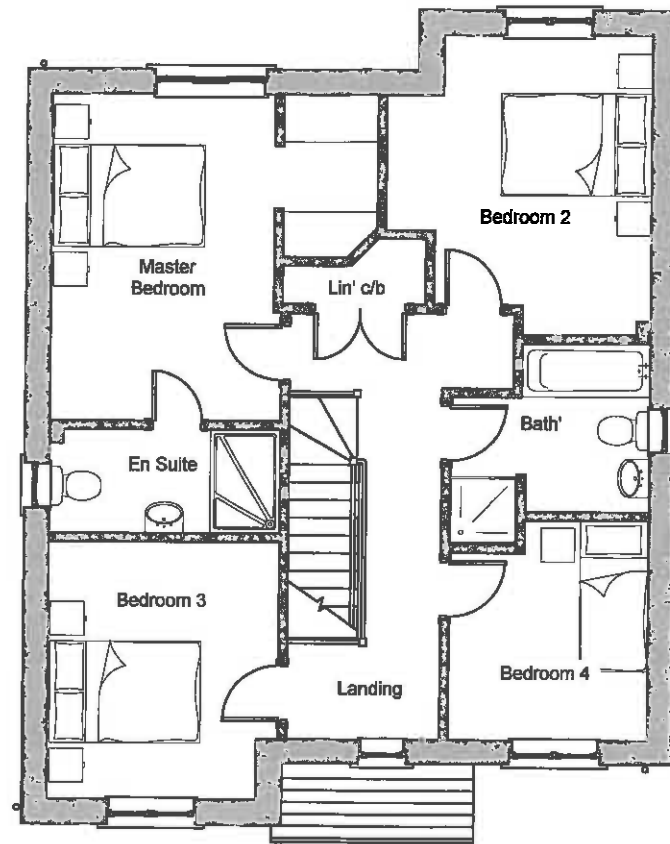

FIRST FLOOR PLAN

320170653P

REV DATE	DESCRIPTION
----------	-------------



Helm Bank, Natland, Kendal
Cumbria LA9 7PS
Tel: 015395 60605 OakmereHomes.co.uk

PROJECT TITLE
Chatburn Road, Clitheroe
Thirlmere House Type

DRAWING TITLE
Floor Plans

DRAWING NUMBER
016/THIRL/P01

REVISION
-

DATE
05/17

SCALE
1:100@A3



FRONT ELEVATION



REAR ELEVATION



SIDE ELEVATION



SIDE ELEVATION

320170653P

REV DATE DESCRIPTION



Helm Bank, Natland, Kendal
Cumbria LA9 7PS
Tel: 015395 60605 OakmereHomes.co.uk

PROJECT TITLE
Chatburn Road, Clitheroe
Ullswater House Type


DRAWING TITLE
Elevations

DRAWING NUMBER
016/ULLS/P02


REVISION

DATE
05/17

SCALE
1:100@A3

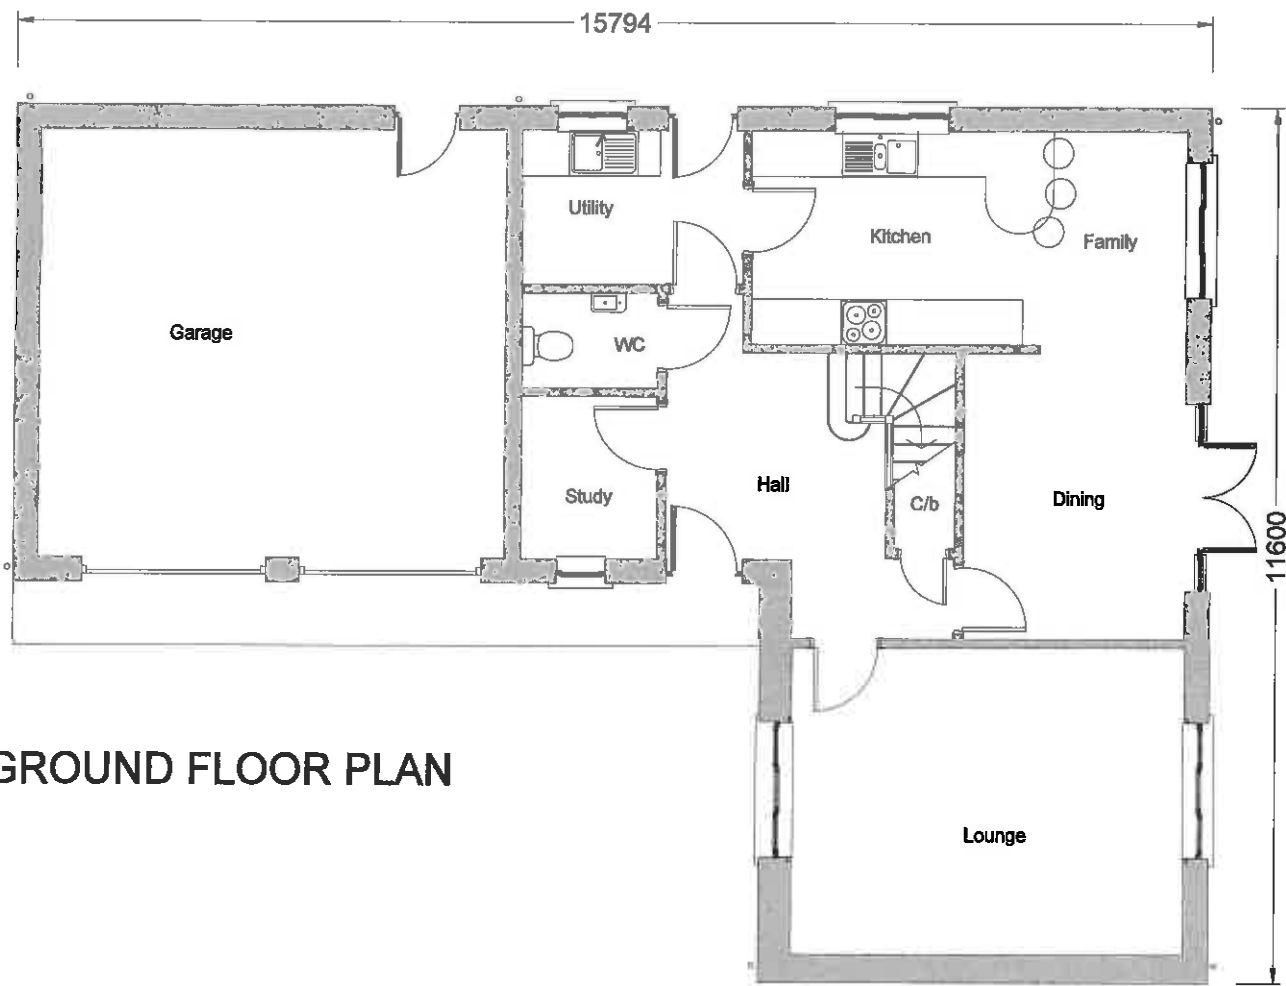

GROUND FLOOR PLAN

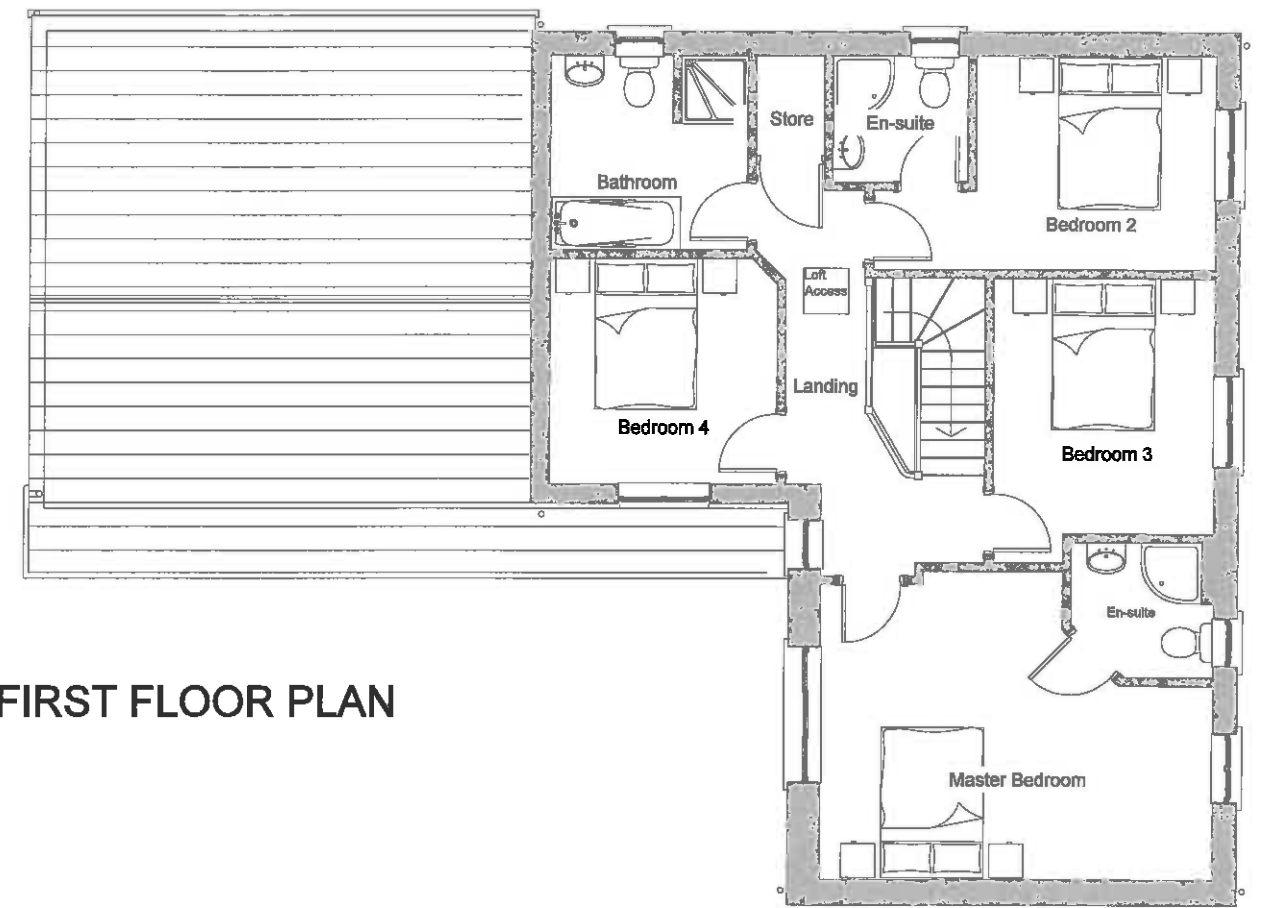

FIRST FLOOR PLAN

320170653P

REV DATE DESCRIPTION



Helm Bank, Natland, Kendal
Cumbria LA9 7PS
Tel: 015395 60605 OakmereHomes.co.uk

PROJECT TITLE
Chatburn Road, Clitheroe
Ullswater House Type




DRAWING TITLE
Plans

DRAWING NUMBER
016/ULLS/P01

REVISION

DATE
05/17

SCALE
1:100@A3

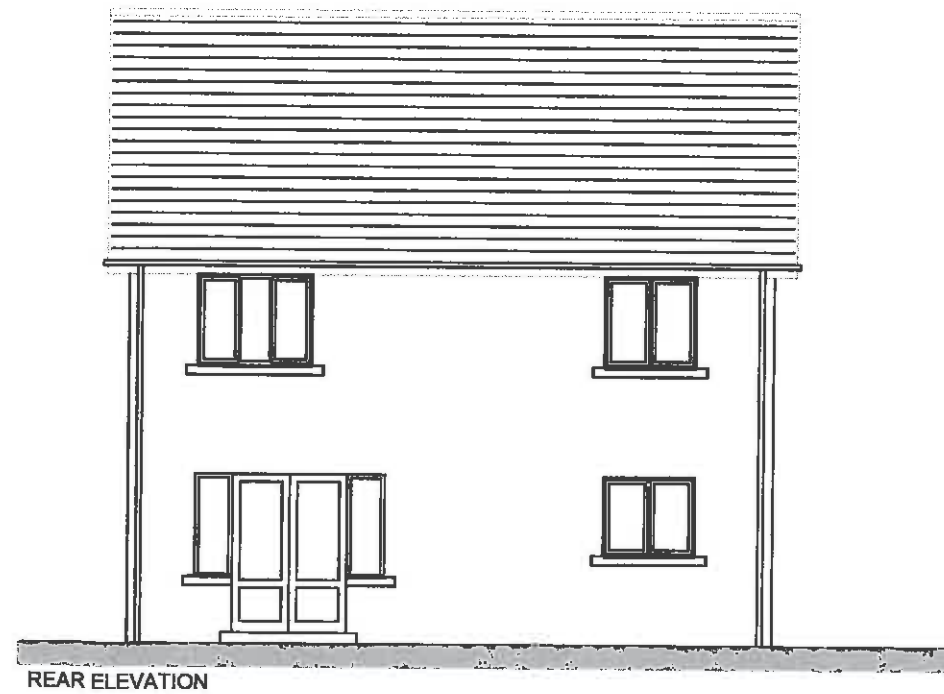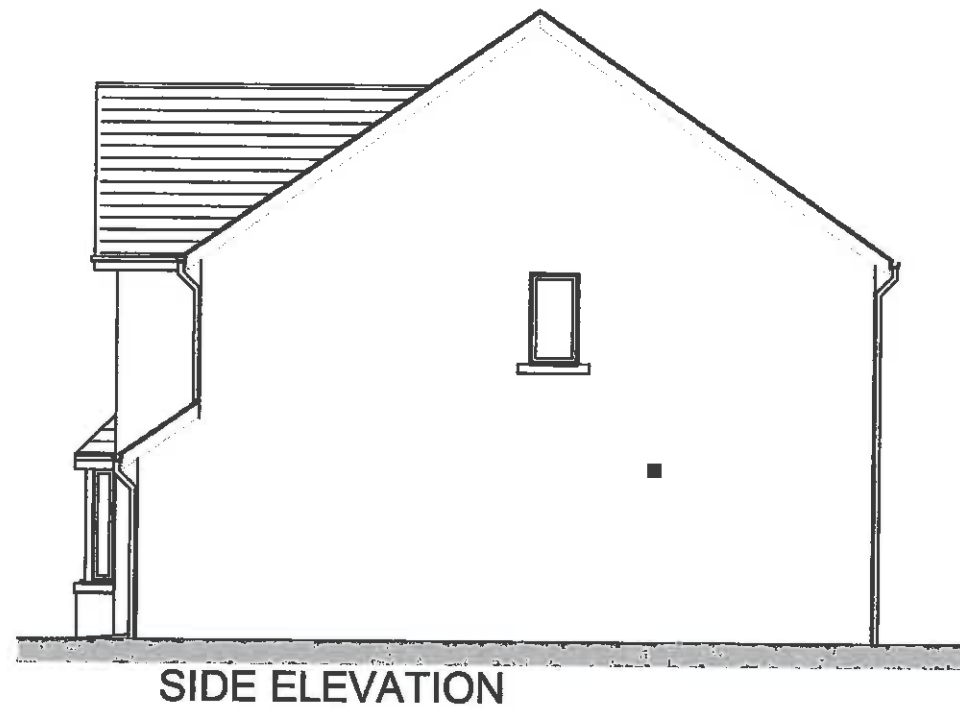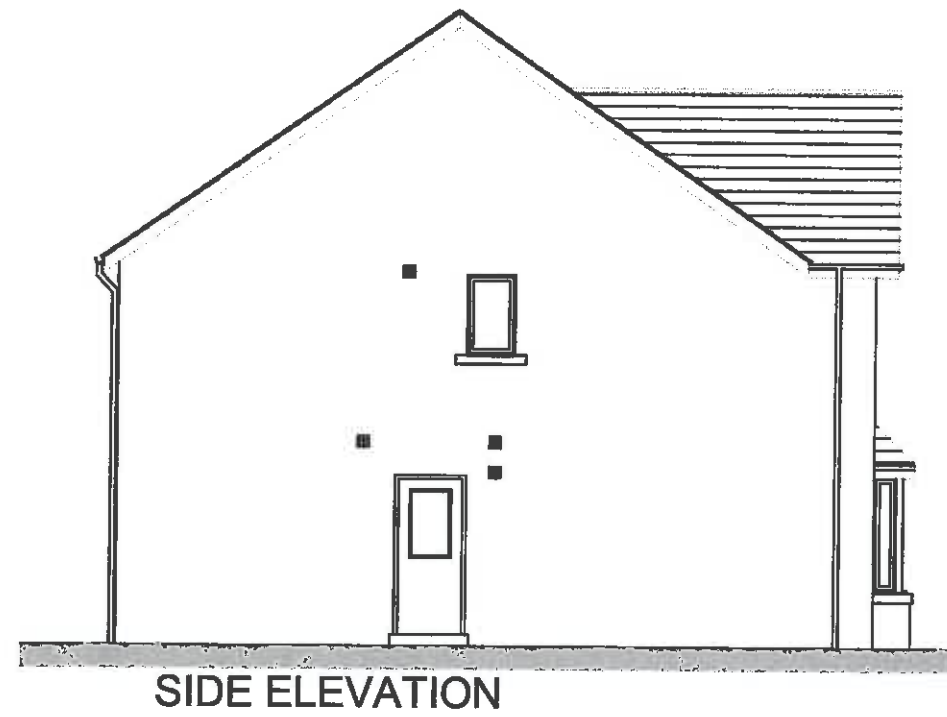

320170653P

REV DATE	DESCRIPTION
----------	-------------



Helm Bank, Natland, Kendal
Cumbria LA9 7PS
Tel: 015395 60605 OakmereHomes.co.uk

PROJECT TITLE
Chatburn Road, Clitheroe
Wasdale House Type



DRAWING TITLE
Elevations

DRAWING NUMBER
016/WAS/P02

REVISION

DATE
05/17

SCALE
1:100@A3

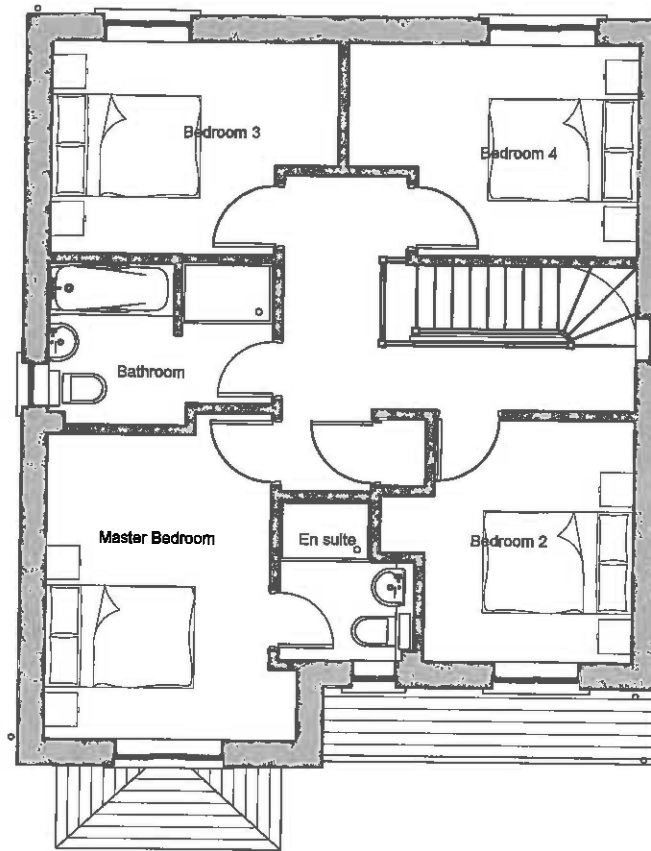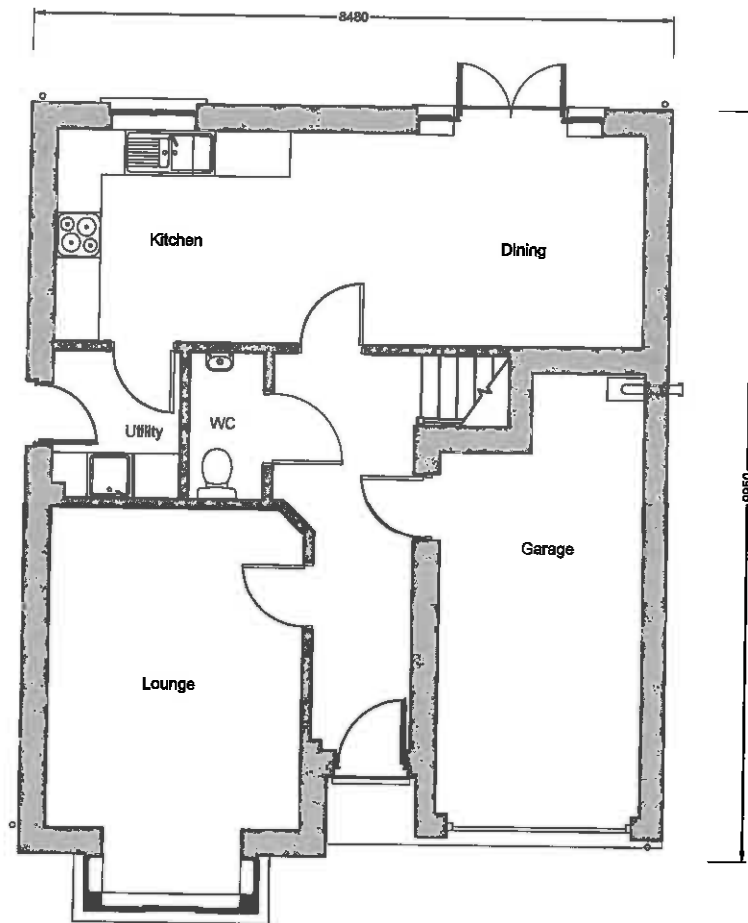

320170653P

REV	DATE	DESCRIPTION
-----	------	-------------



Helm Bank, Natland, Kendal
Cumbria LA9 7PS
Tel: 015395 60605 OakmereHomes.co.uk

PROJECT TITLE
Chatburn Road, Clitheroe
Wasdale House Type

DRAWING TITLE
Plans

DRAWING NUMBER
016/WAS/P01

REVISION

DATE
05/17

SCALE
1:100@A3