


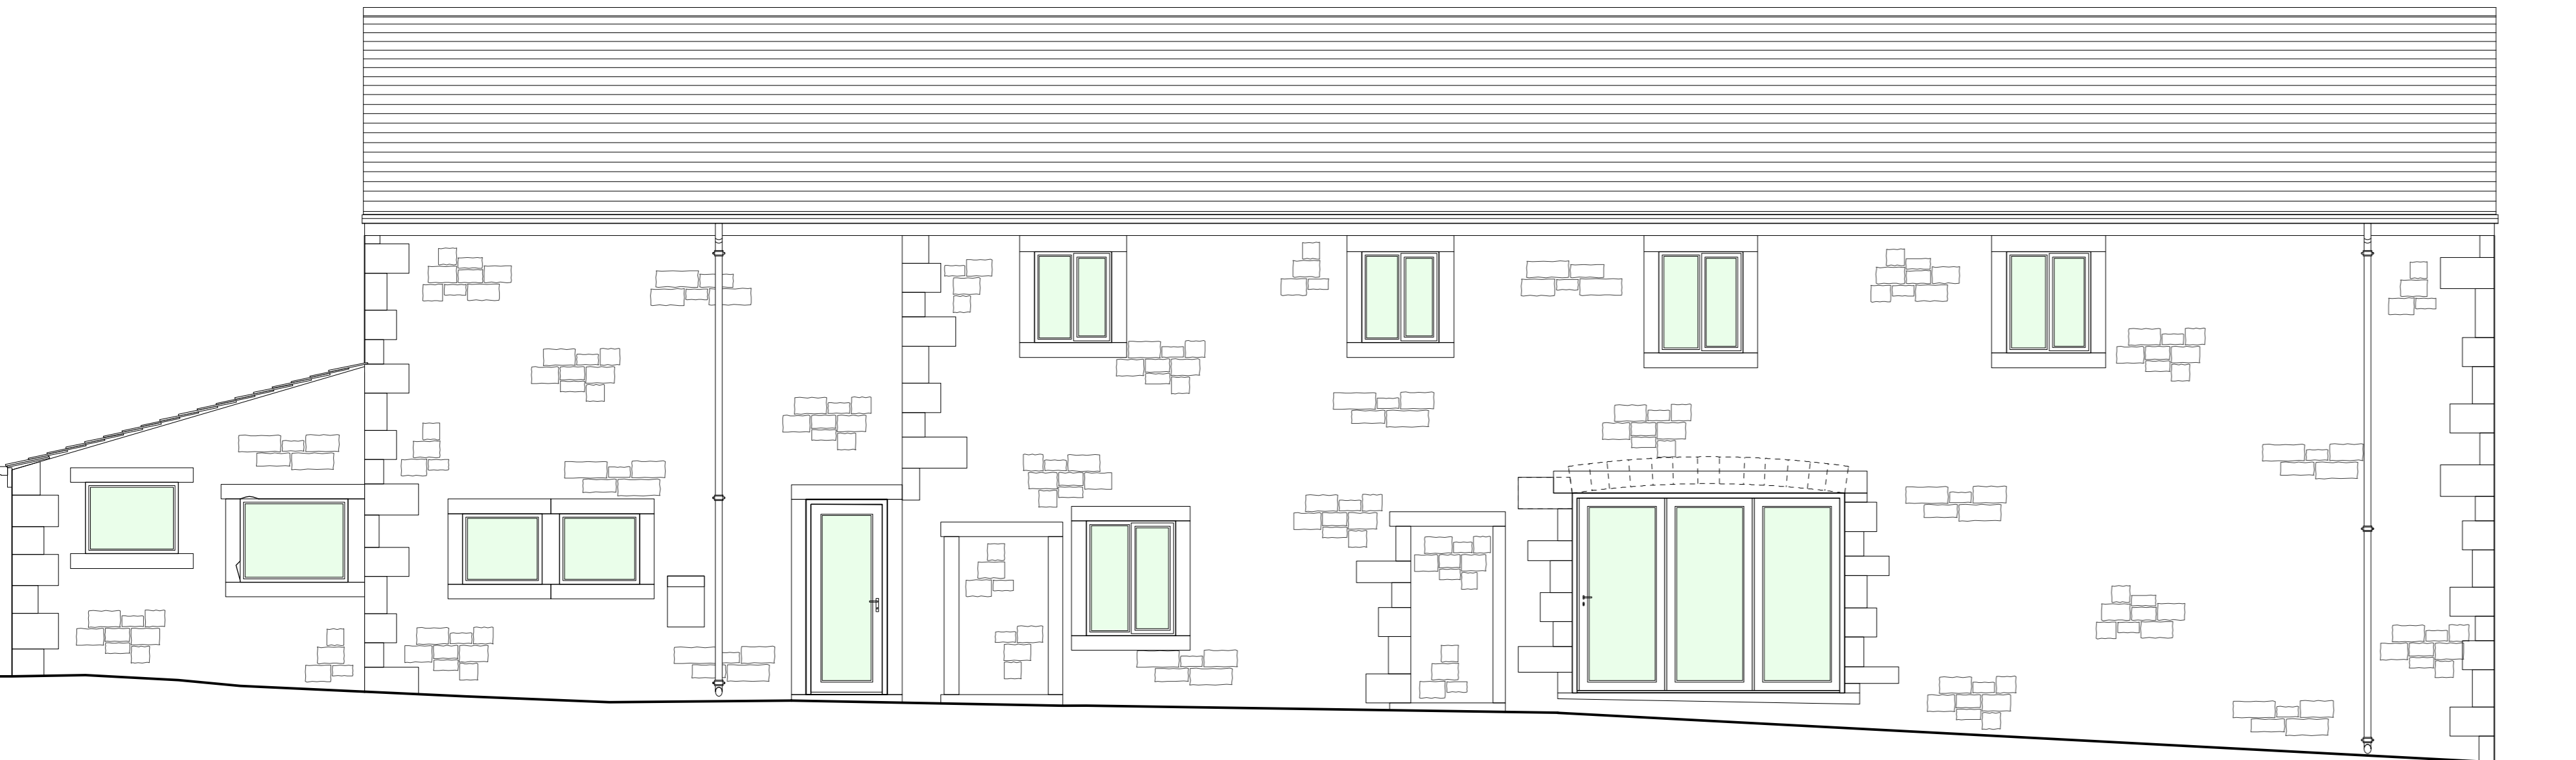

Front Elevation (North West)



Gable Elevation (South West)



Rear Elevation (South East)



Gable Elevation (North East)

Rev	Date	Description
-	-	-

Barnsteads Barn
Waddington Road, West Bradford

Existing Elevations

Drwg. No.: 2329.P.12 Rev.: -

Date: Jun '17 Scale: 1:50@A1

IWA Architects

Waterloo Mill, Waterloo Road, Clitheroe, Lancashire, BB7 1LR.

t: +44 (0) 1200 423487
f: +44 (0) 1200 458278
e: admin@iwaarchitects.co.uk
w: www.iwaarchitects.co.uk

This drawing is the property of IWA Architects. Copyright is reserved by them and the drawing is issued on condition that it is not copied either wholly or in part without the consent in writing of IWA Architects.

Dimensions should not be scaled. All dimensions to be checked on site by the contractor before commencement of the relevant part of the work.

