



FRONT ELEVATION 1:50



SIDE ELEVATION 1:50

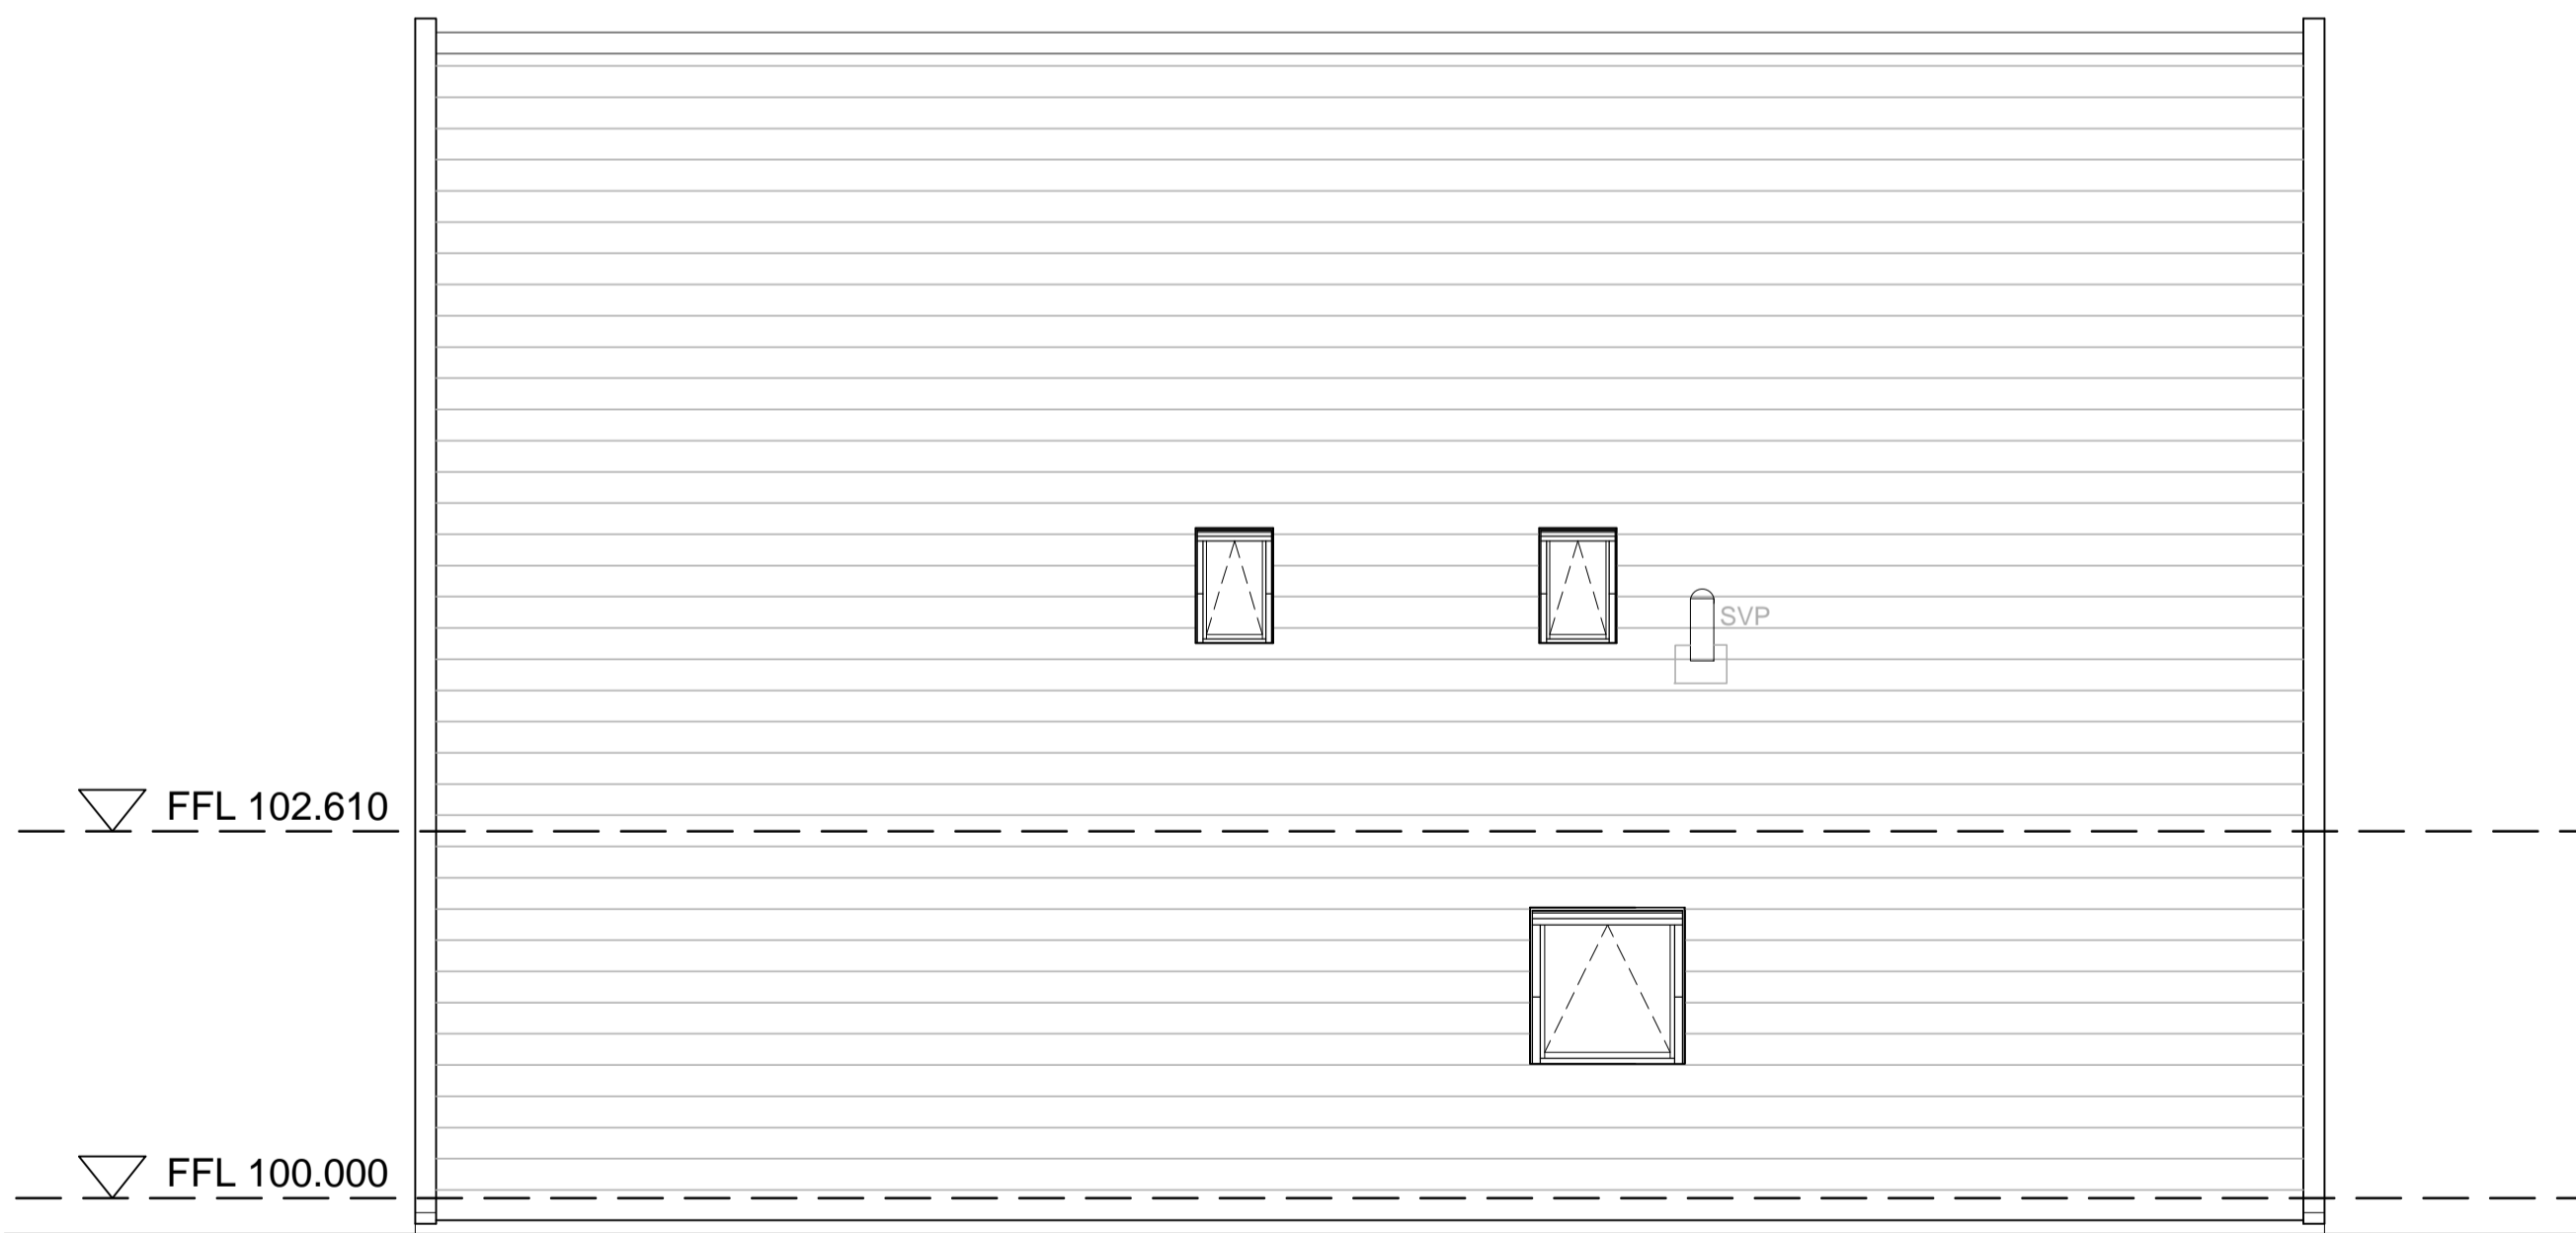

REAR ELEVATION 1:50

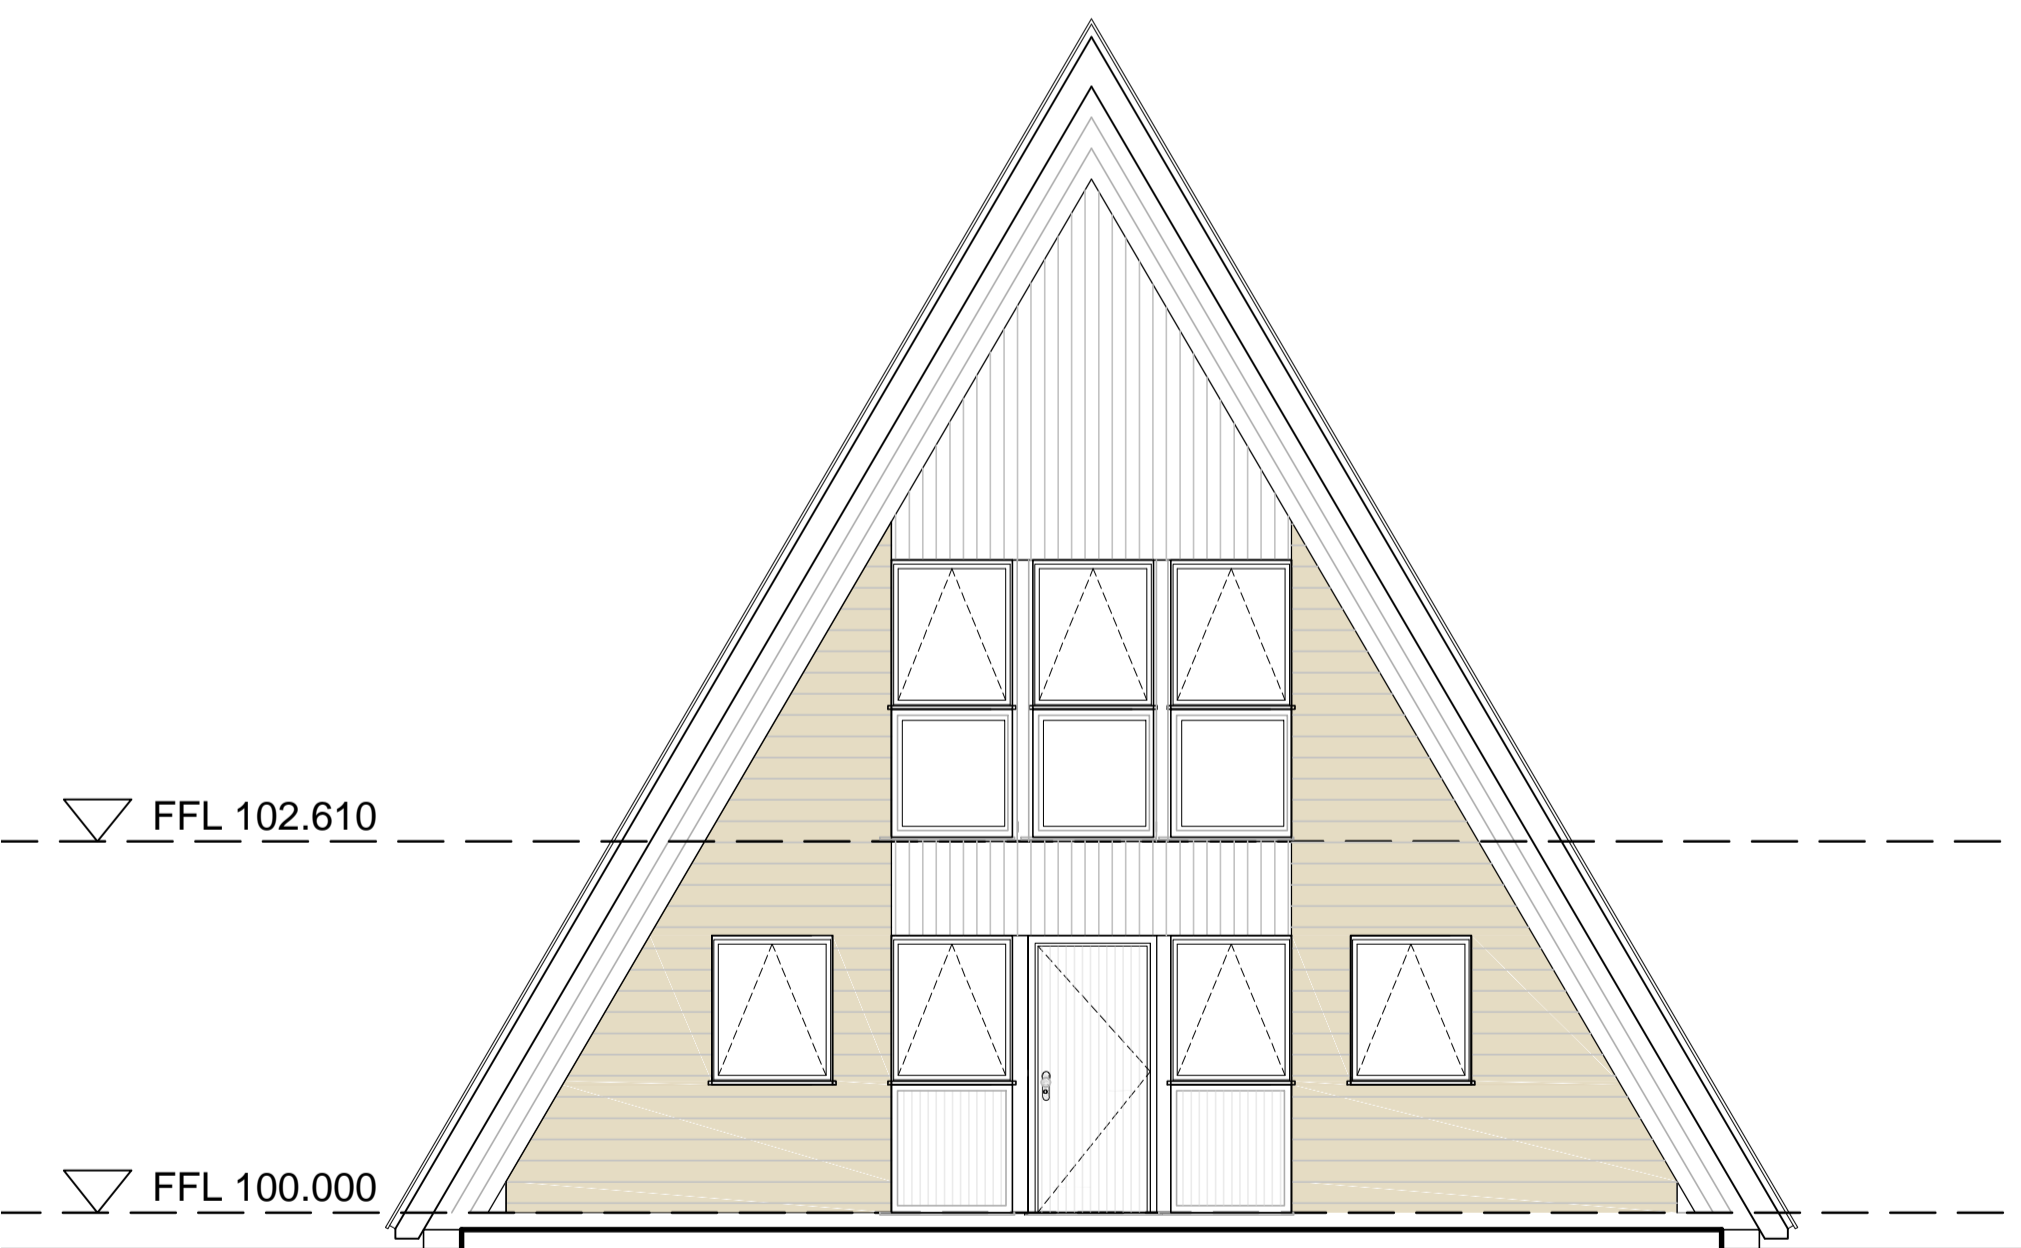

SIDE ELEVATION 1:50

Client <b>STONYHURST COLLEGE</b>			
Project <b>A FRAME ALTERATIONS</b>			
Drawing Title <b>Existing Elevations</b>			
Drawn by <b>Z.V.</b>	Checked by	Date <b>Sept 15</b>	
Status	Scale @ A1	1:50	
Job no. <b>8391</b>	Drawn no. <b>L02</b>	Rev.	
<b>Cassidy+Ashton</b> <small>www.cassidyashton.co.uk</small>			<b>C+A</b>
<small>Architecture + Building Surveying + Town Planning</small> 7 East Cliff, Preston, Lancashire, PR1 3JE      01772 258 358 10 Hunters Walk, Canal Street, Chester, CH1 4EB      01244 402 900			