


GROUND FLOOR PLAN 1:50

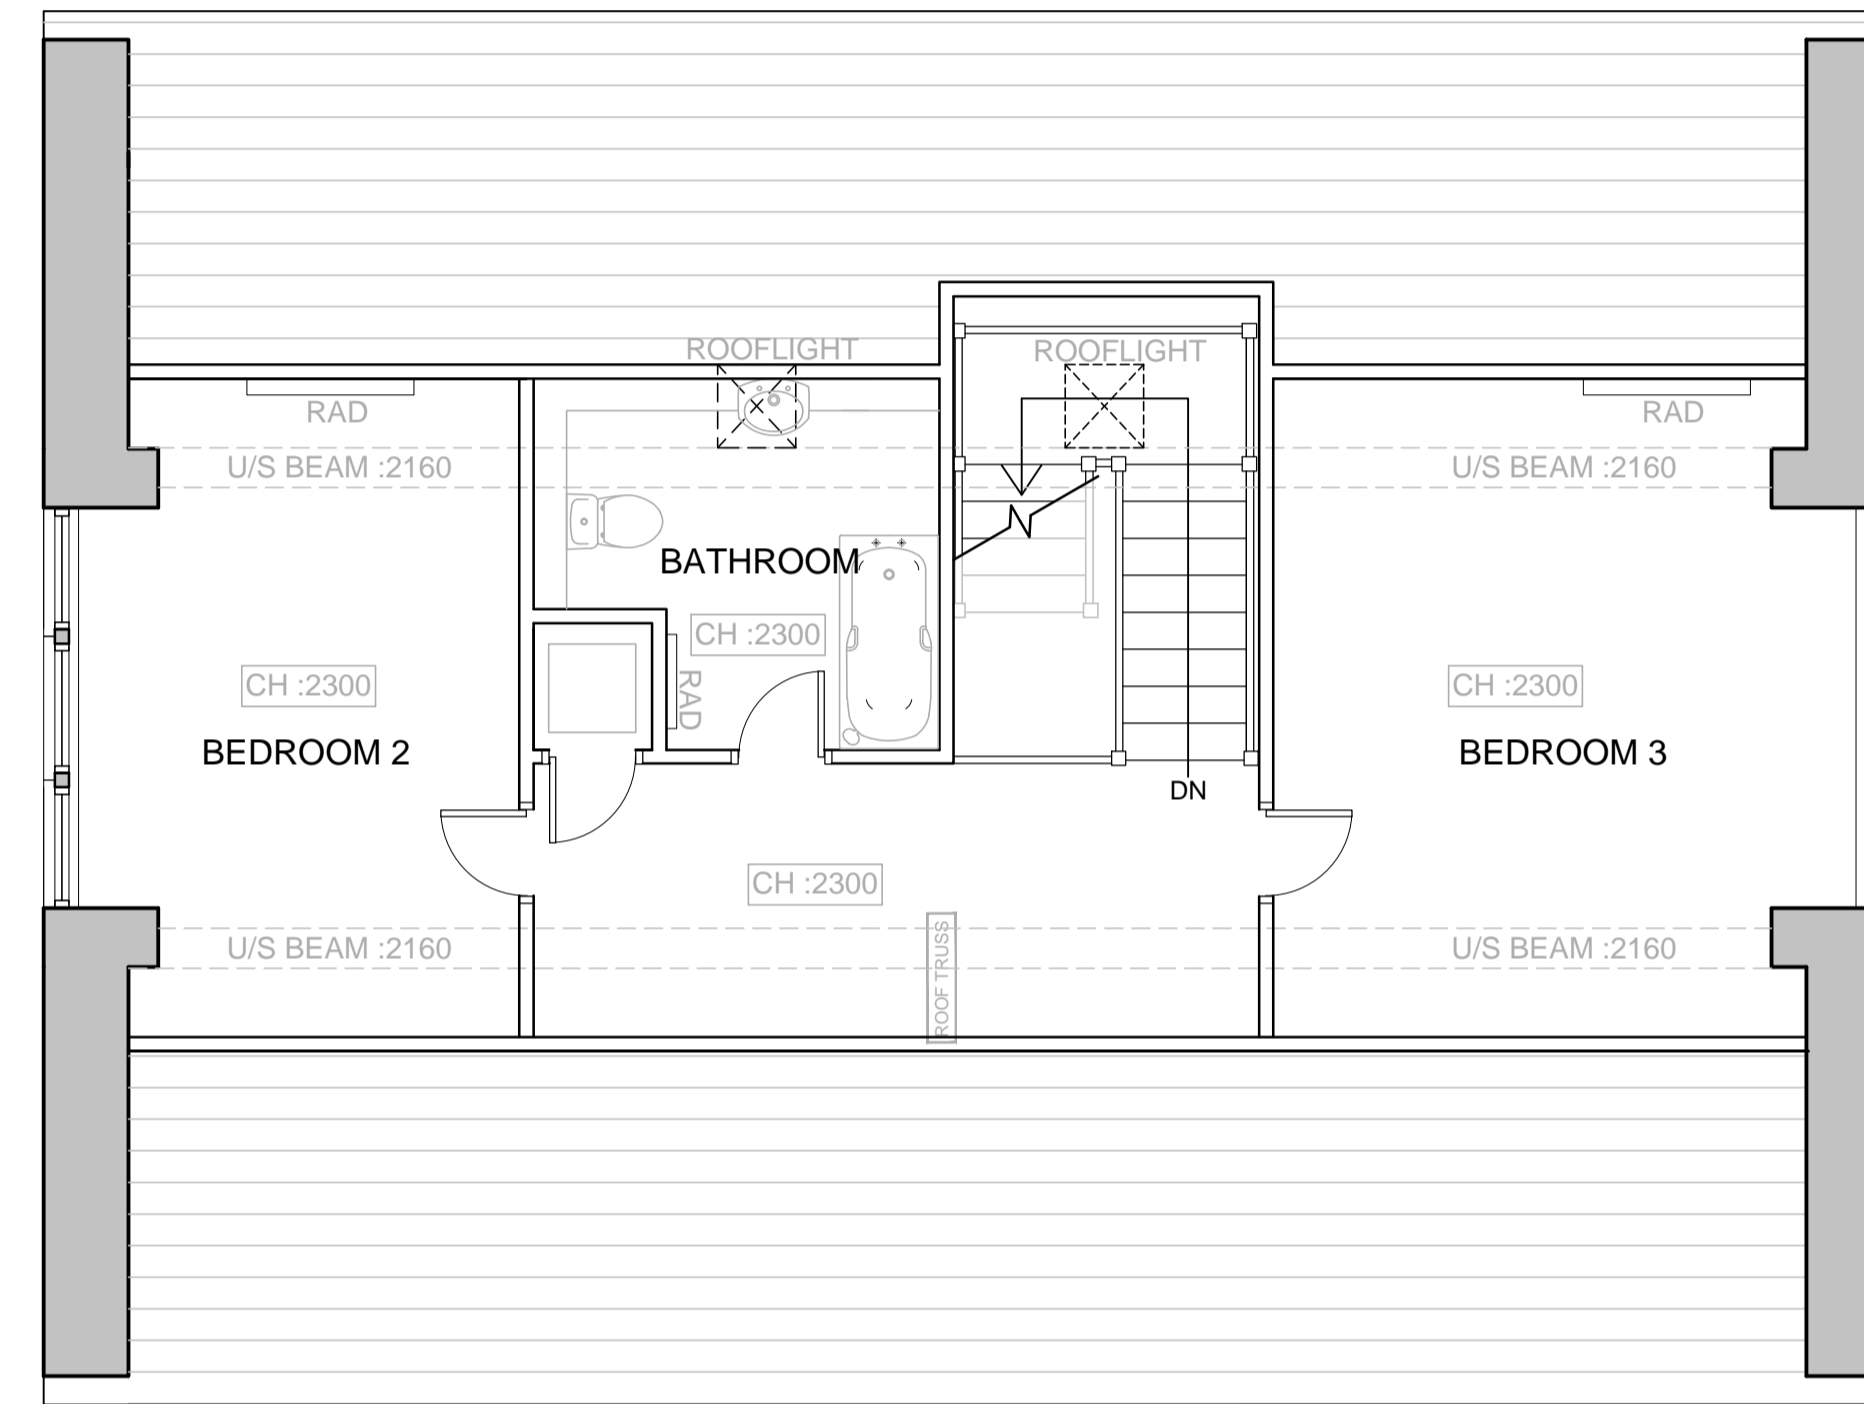

FIRST FLOOR PLAN 1:50

Client STONYHURST COLLEGE			
Project A FRAME ALTERATIONS			
Drawing Title Existing Plans			
Drawn by Z.V.	Checked by	Date Sept 15	
Status	Scale @ A1	1:50	
Job no. 8391	Depn no. L01	Rev.	
Cassidy+Ashton			C+A
www.cassidyashton.co.uk			
Architecture + Building Surveying + Town Planning			
7 East Cliff, Preston, Lancashire, PR1 3JE		01772 258 358	
10 Hunters Walk, Canal Street, Chester, CH1 4EB		01244 402 900	