



FRONT ELEVATION 1:50



SIDE ELEVATION 1:50

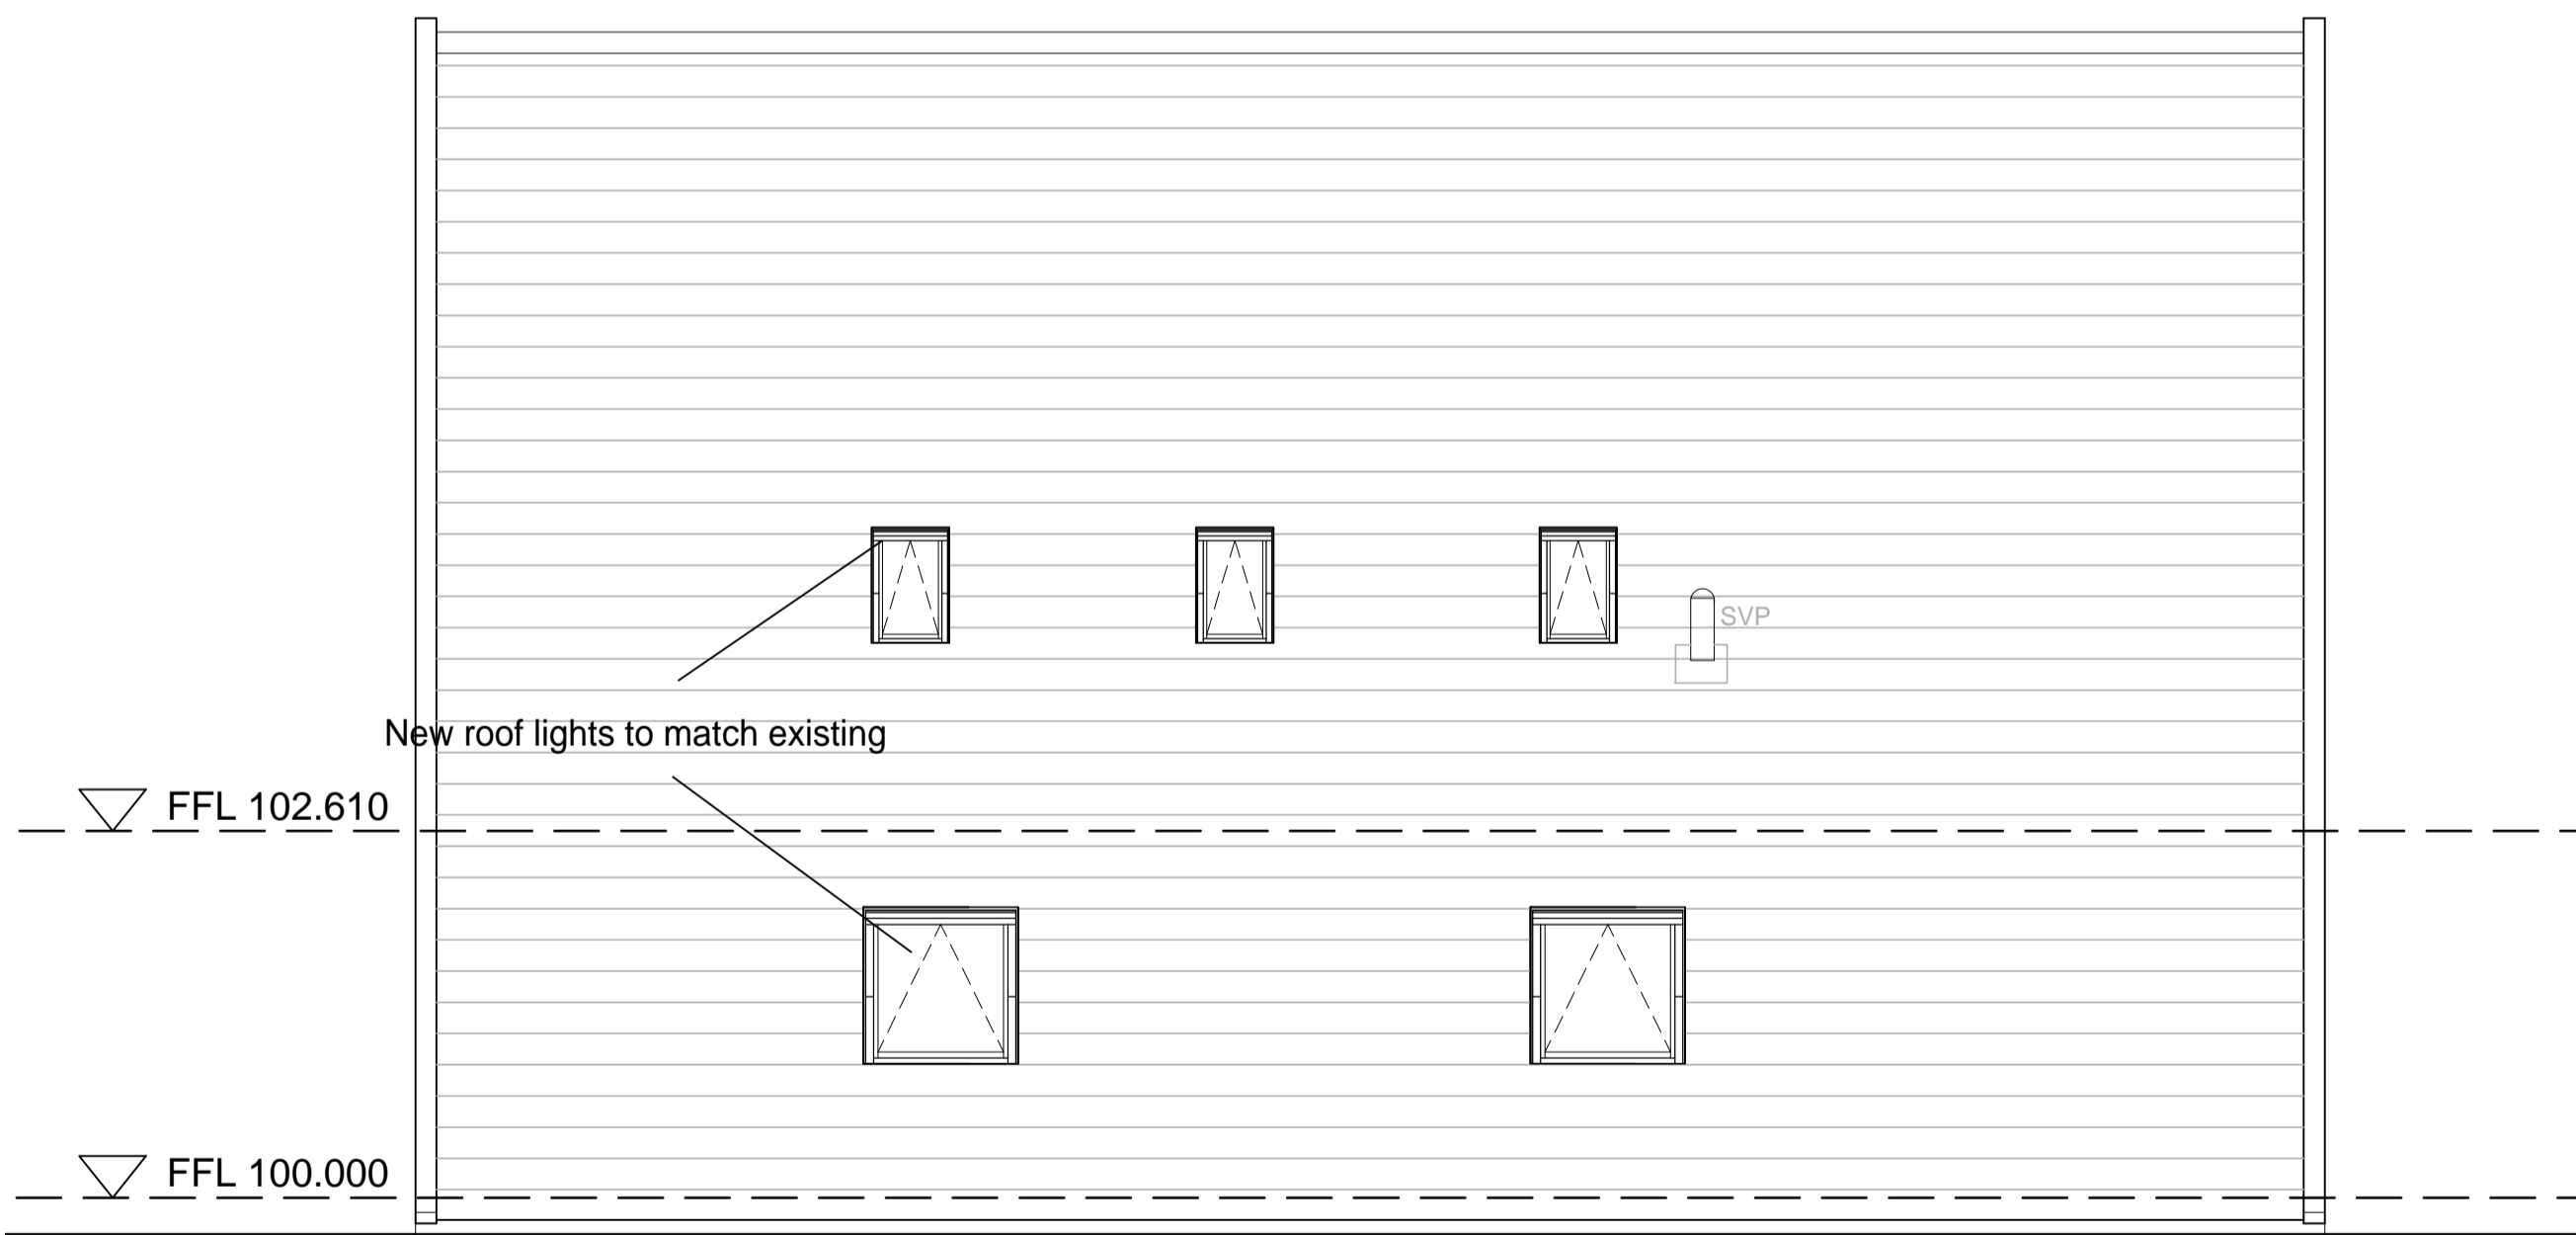

REAR ELEVATION 1:50

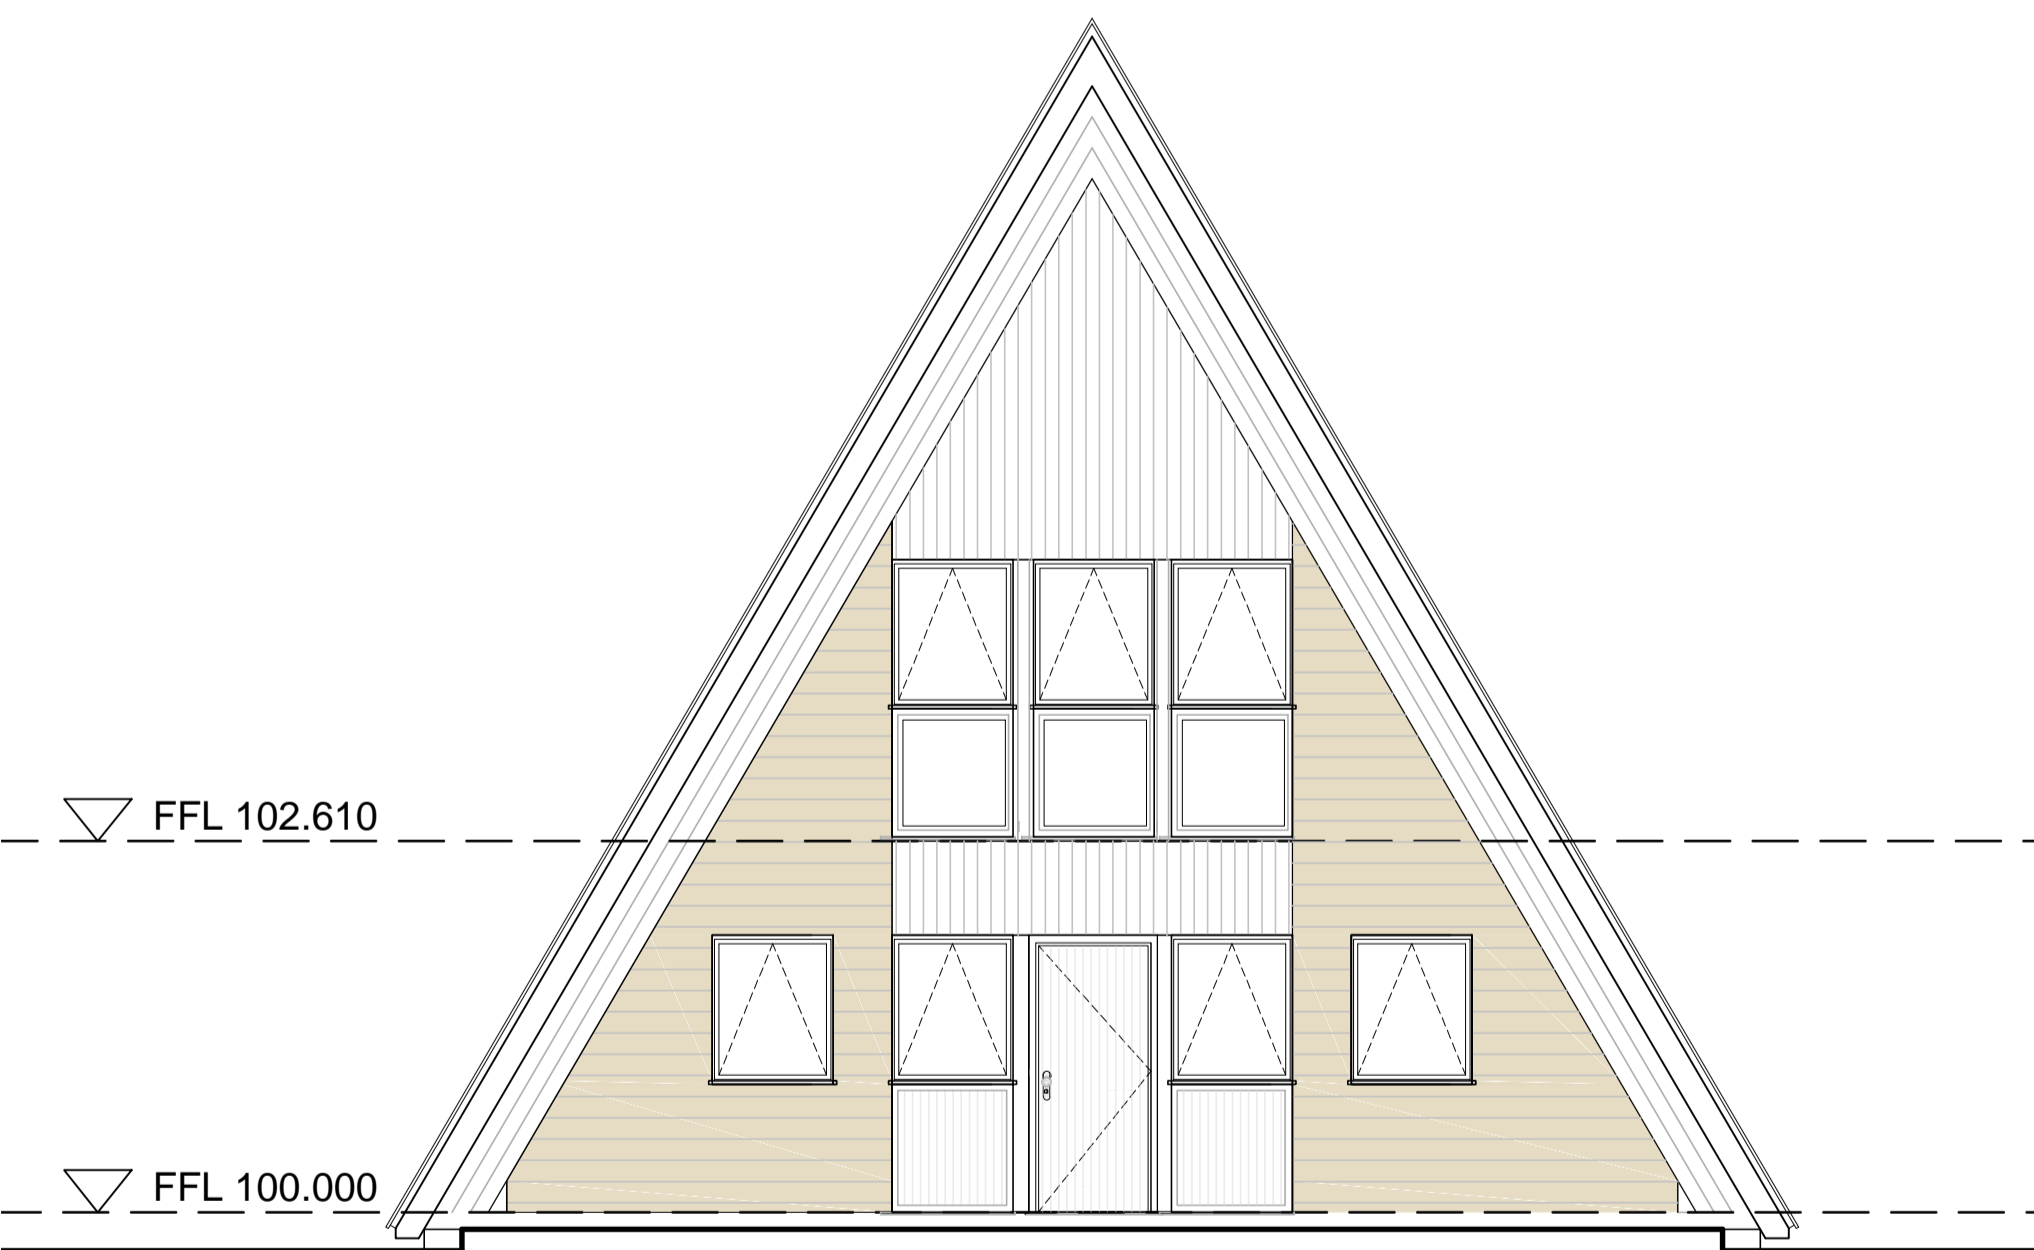

SIDE ELEVATION 1:50

Client STONYHURST COLLEGE			
Project A FRAME ALTERATIONS			
Drawing Title Proposed Elevations			
Drawn by Z.V.	Checked by	Date Sept 16	
Status	Scale @ A1	1:50	
Job no. 8391	Dep. no. L04	Rev.	
Cassidy+Ashton <small>www.cassidyashton.co.uk</small>			C+A
<small>Architecture + Building Surveying + Town Planning</small> 7 East Cliff, Preston, Lancashire, PR1 3JE 01772 258 356 10 Hunters Walk, Canal Street, Chester, CH1 4EB 01244 402 900			