



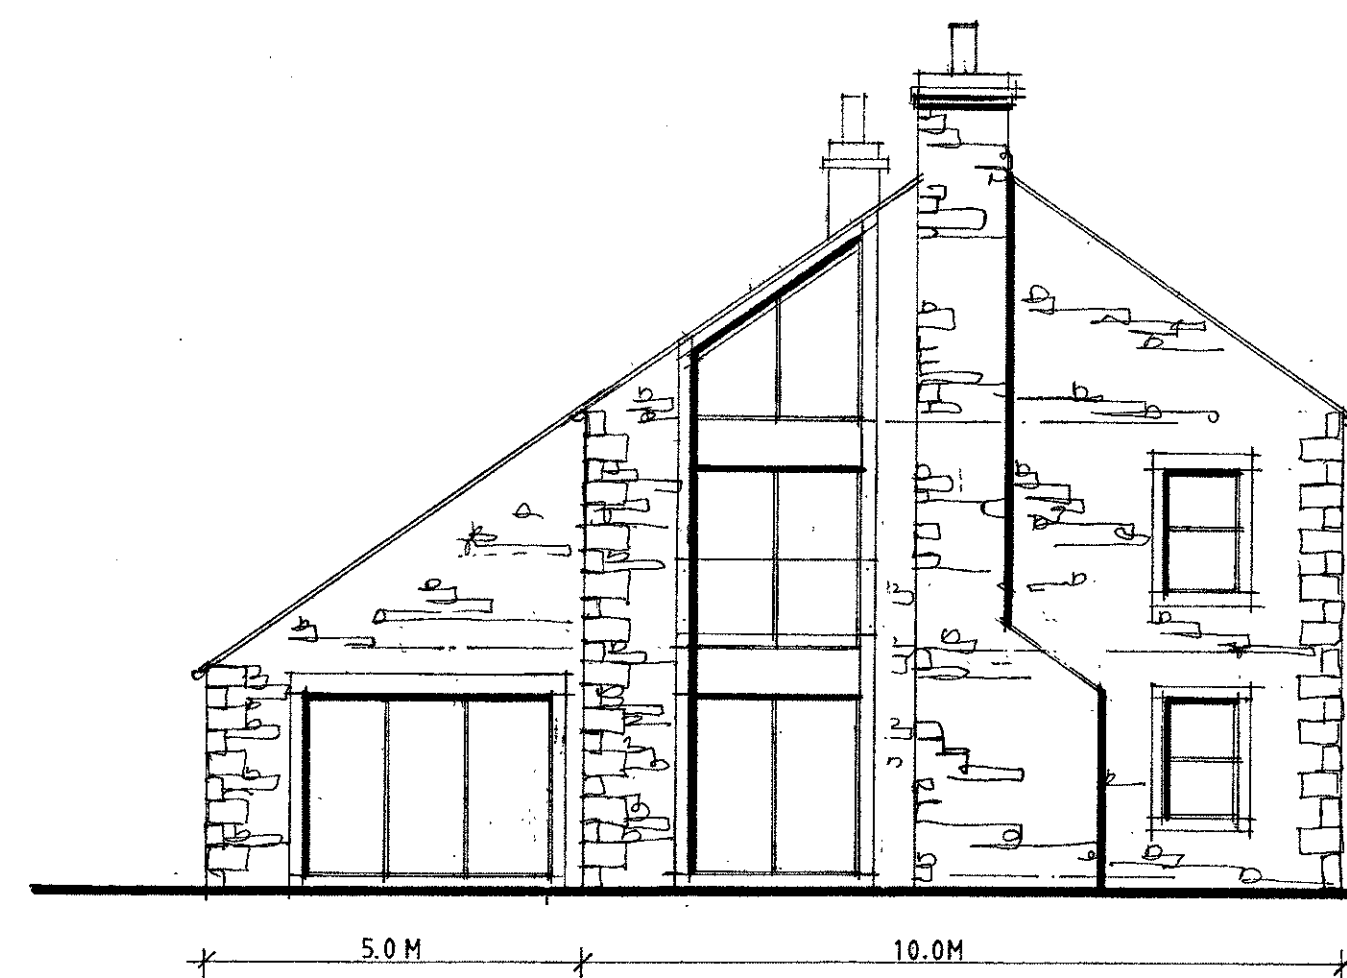


South Elevation

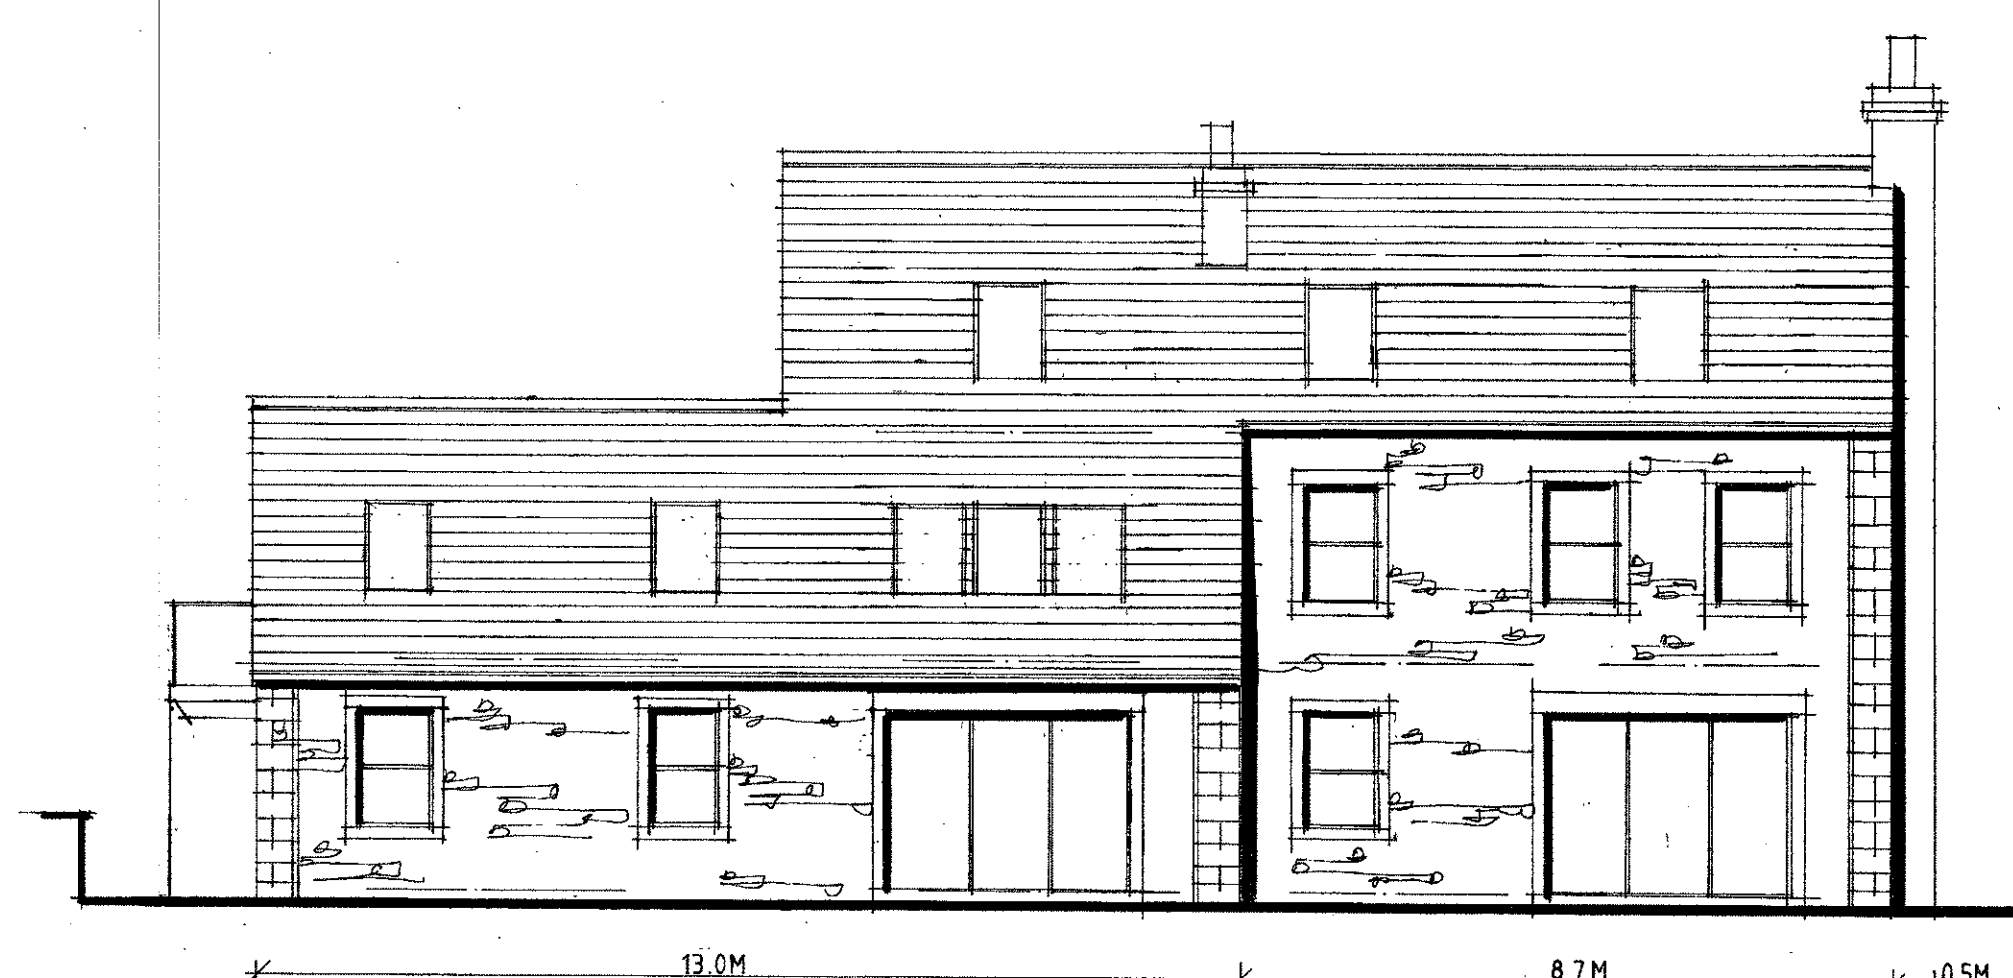

East Elevation



West Elevation

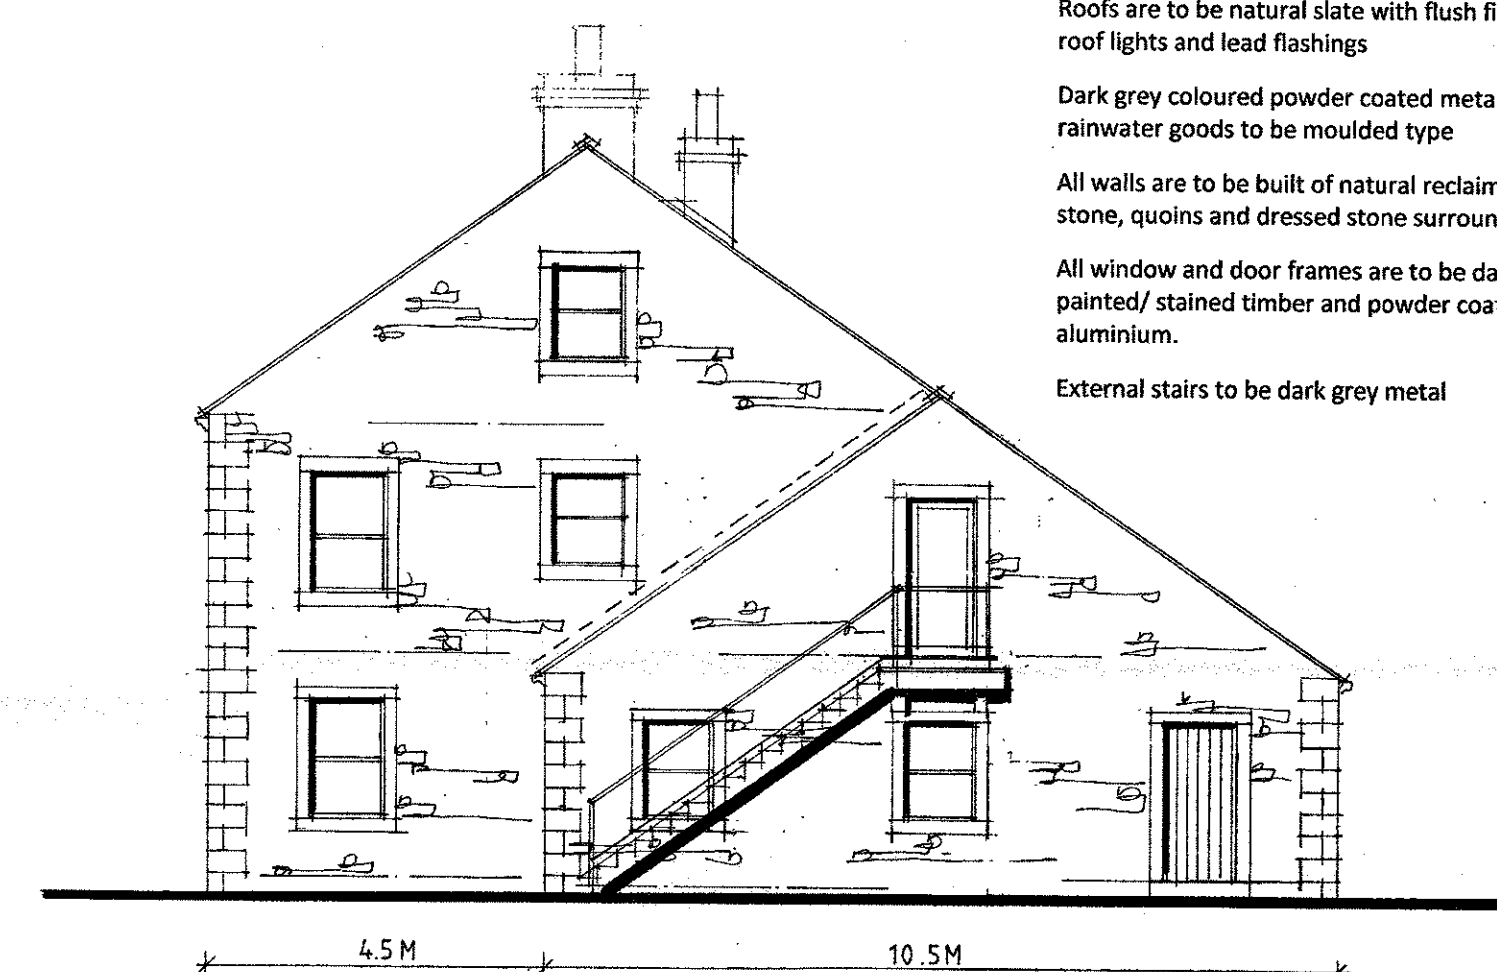

North Elevation

External building materials


Roofs are to be natural slate with flush fitting roof lights and lead flashings

Dark grey coloured powder coated metal rainwater goods to be moulded type


All walls are to be built of natural reclaimed stone, quoins and dressed stone surrounds

All window and door frames are to be dark grey painted/ stained timber and powder coated aluminium.


External stairs to be dark grey metal

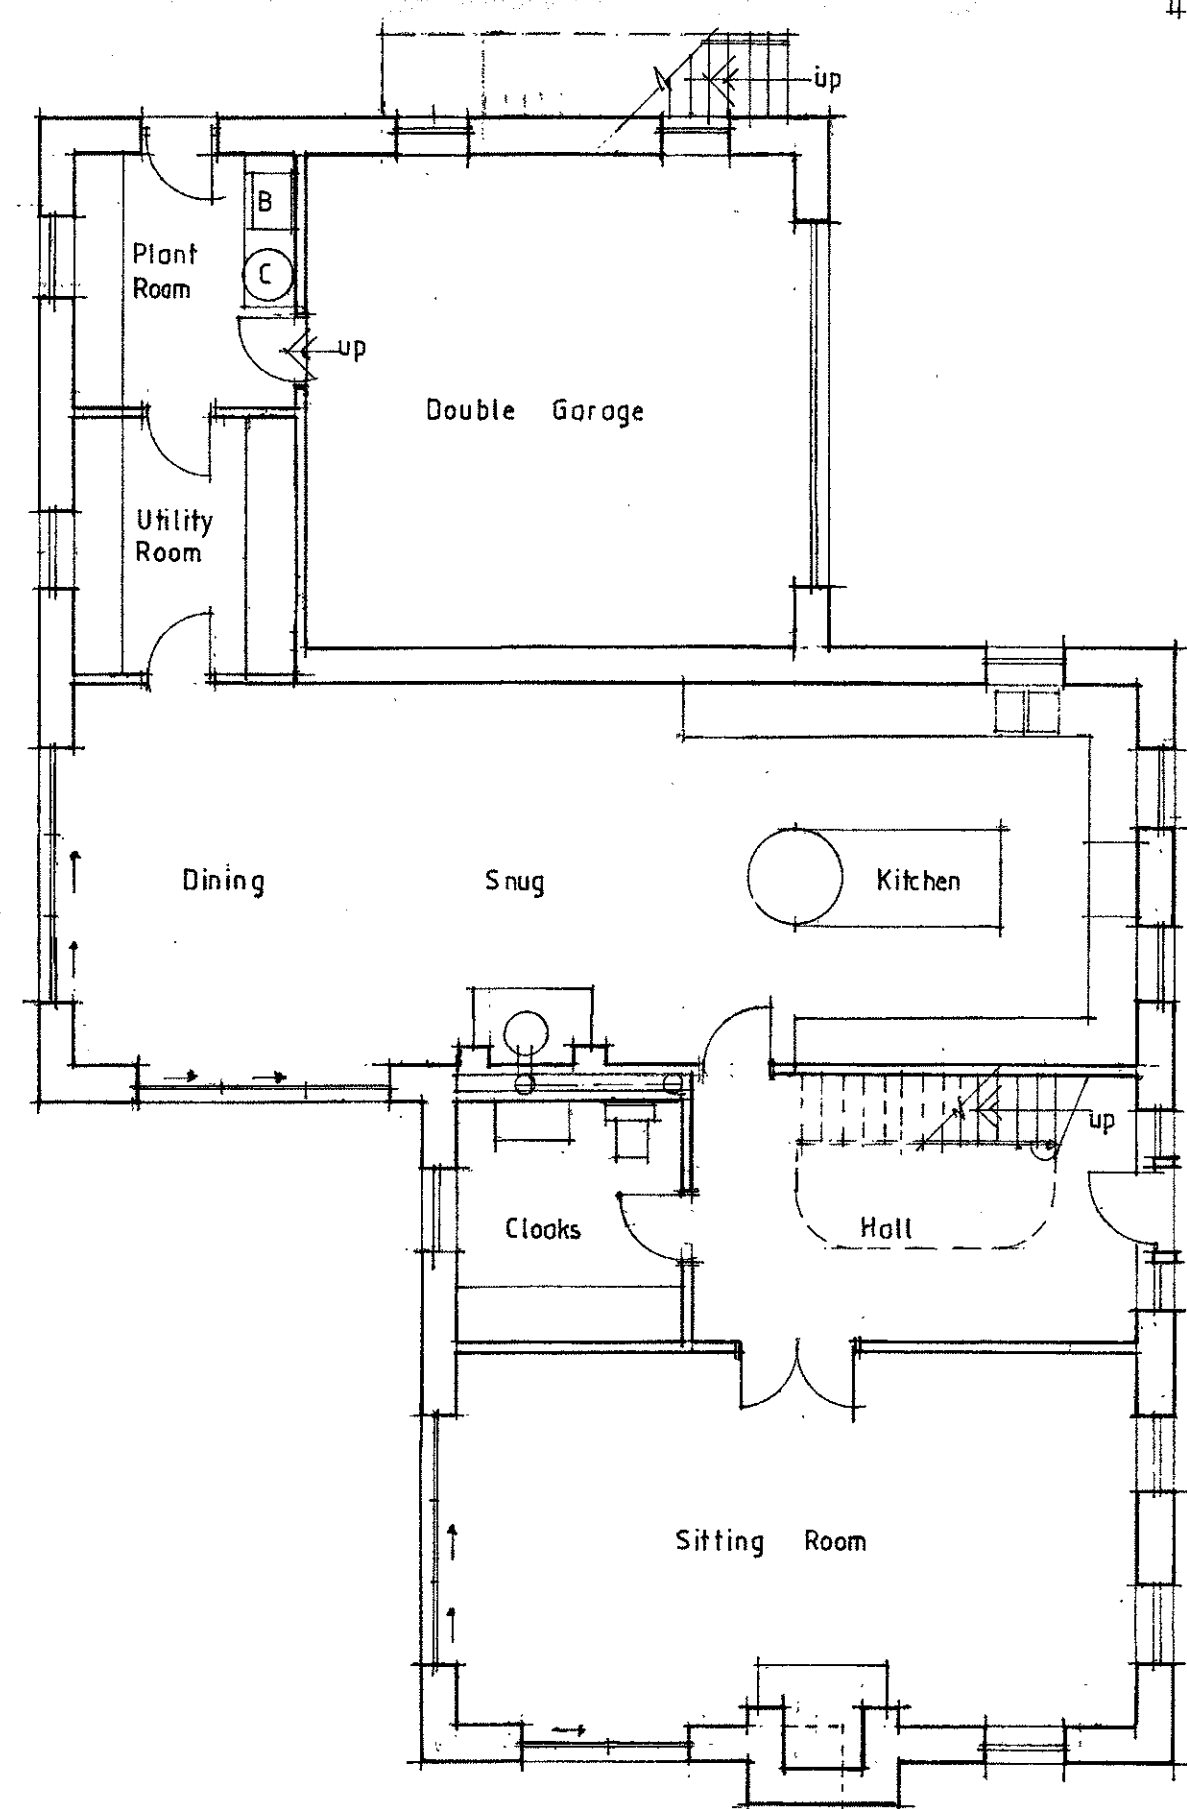

Ground Floor Plan

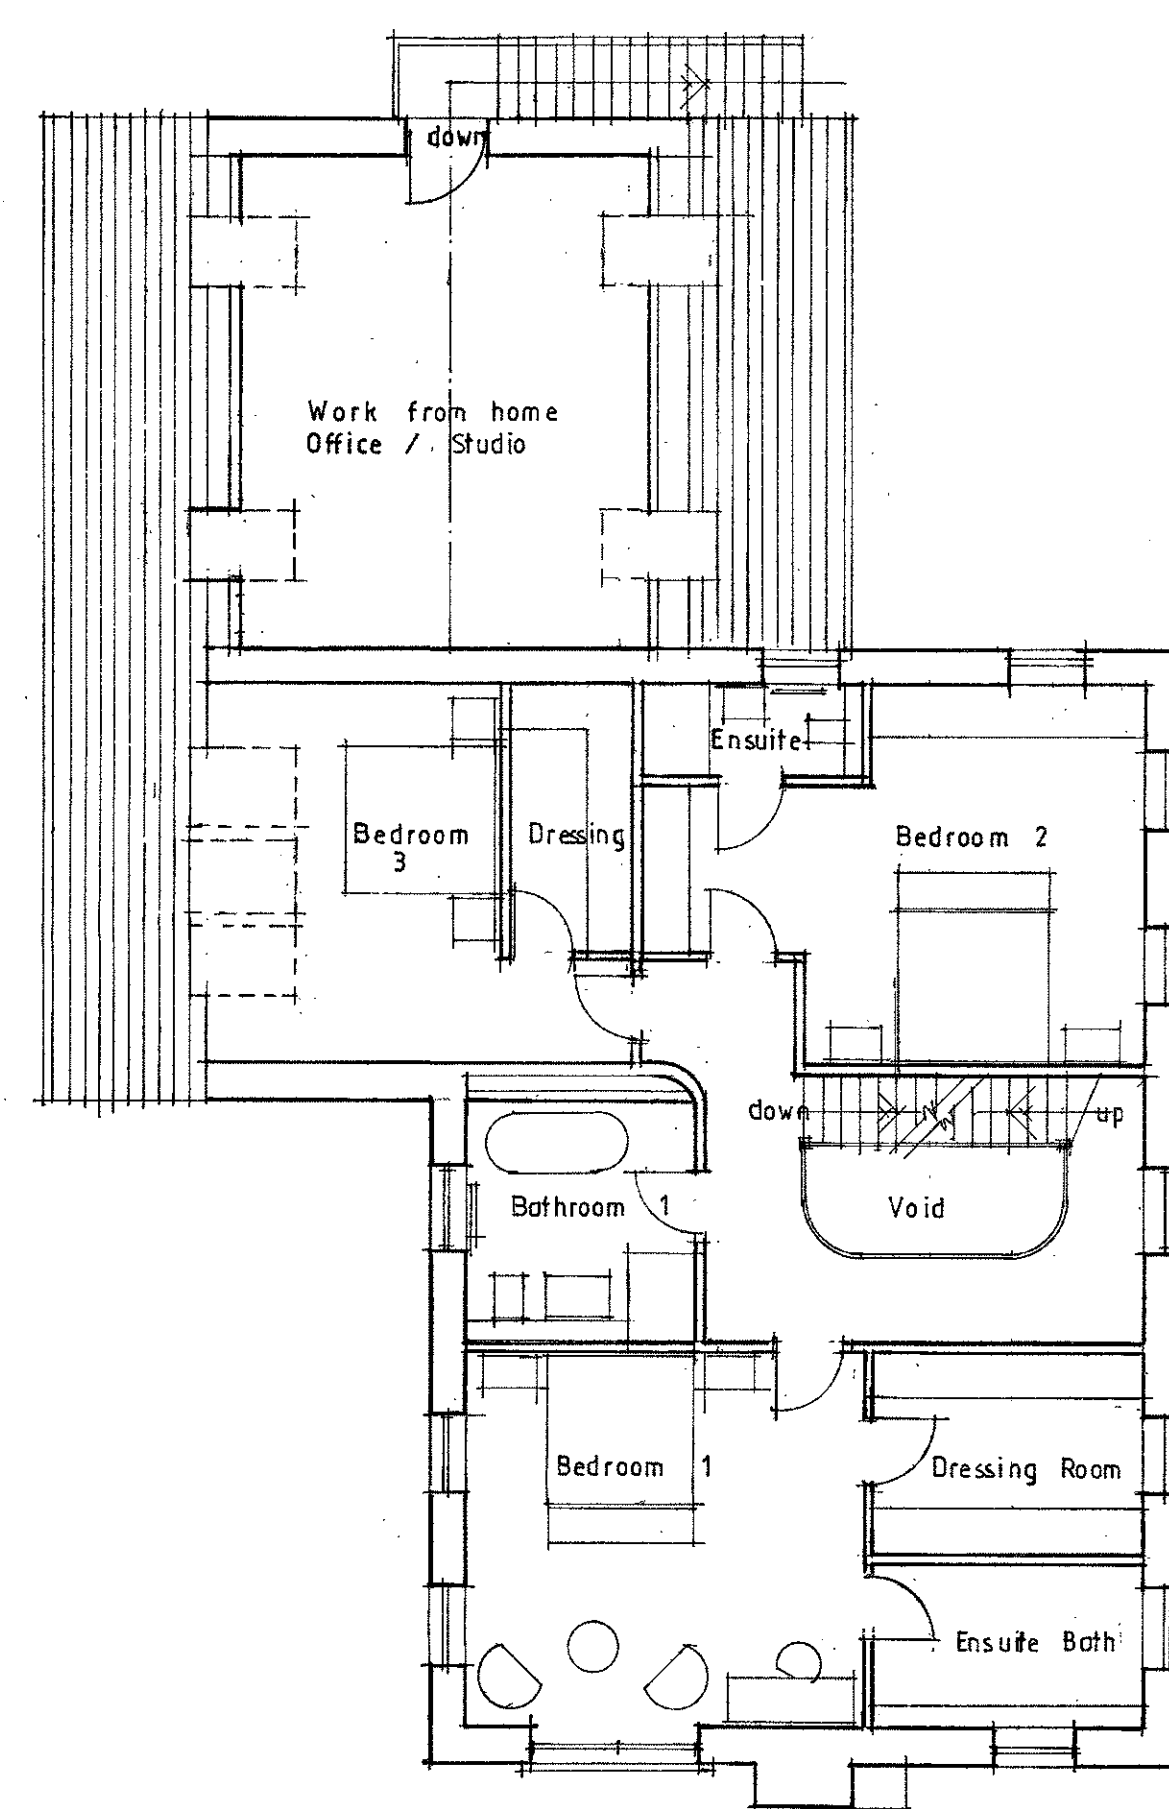

First Floor Plan

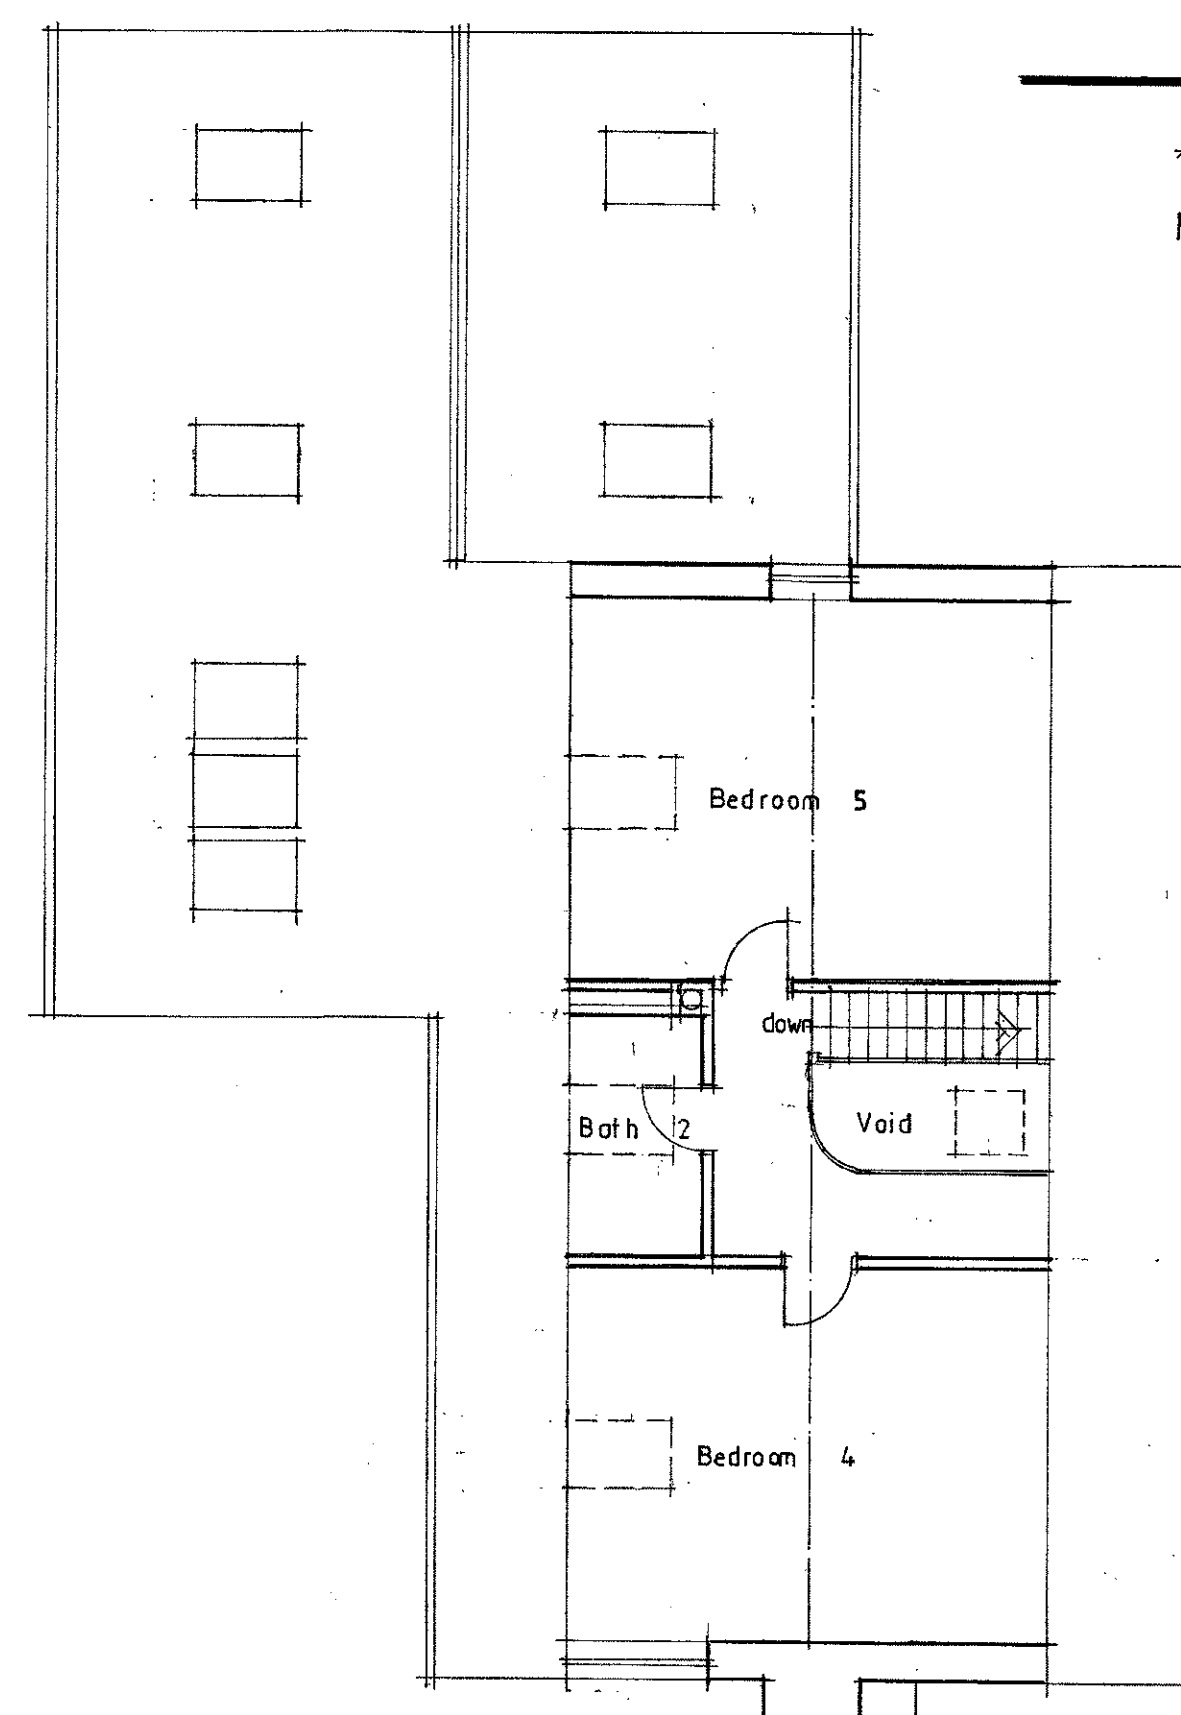

Second Floor Plan

REV A Work from home studio added and external steps 14/06/16 SGH

320170674P

Client
Messrs S. & A. Thornber

Job Title
Proposed Erection Of
4 No. Dwellings & Work Studio
The Moorcock Inn
Slaidburn Road
Waddington

Drawing Title
Proposed Plans & Elevations
Plot 1

Scale 1/100 @ A1 Date May 2016 Drawn SGH

spa ARCHITECTS
SUNDERLAND PEACOCK & ASSOCIATES LTD.
HAZELMERE, PIRALDO ROAD, CLITHEROE,
LANCASHIRE, BB7 2AG
T 01206 423179 F 01206 427928
E info@sunderlandpeacock.com
www.sunderlandpeacock.com

4 5 1 2 = 0 3 / 0 2 A