


External building materials

Roofs are to be natural slate with flush fitting roof lights and lead flashings

Dark grey coloured powder coated metal rainwater goods to be moulded type

All walls are to be built of natural reclaimed stone, quoins and dressed stone surrounds

All window and door frames are to be dark grey painted/stained timber and powder coated aluminium.


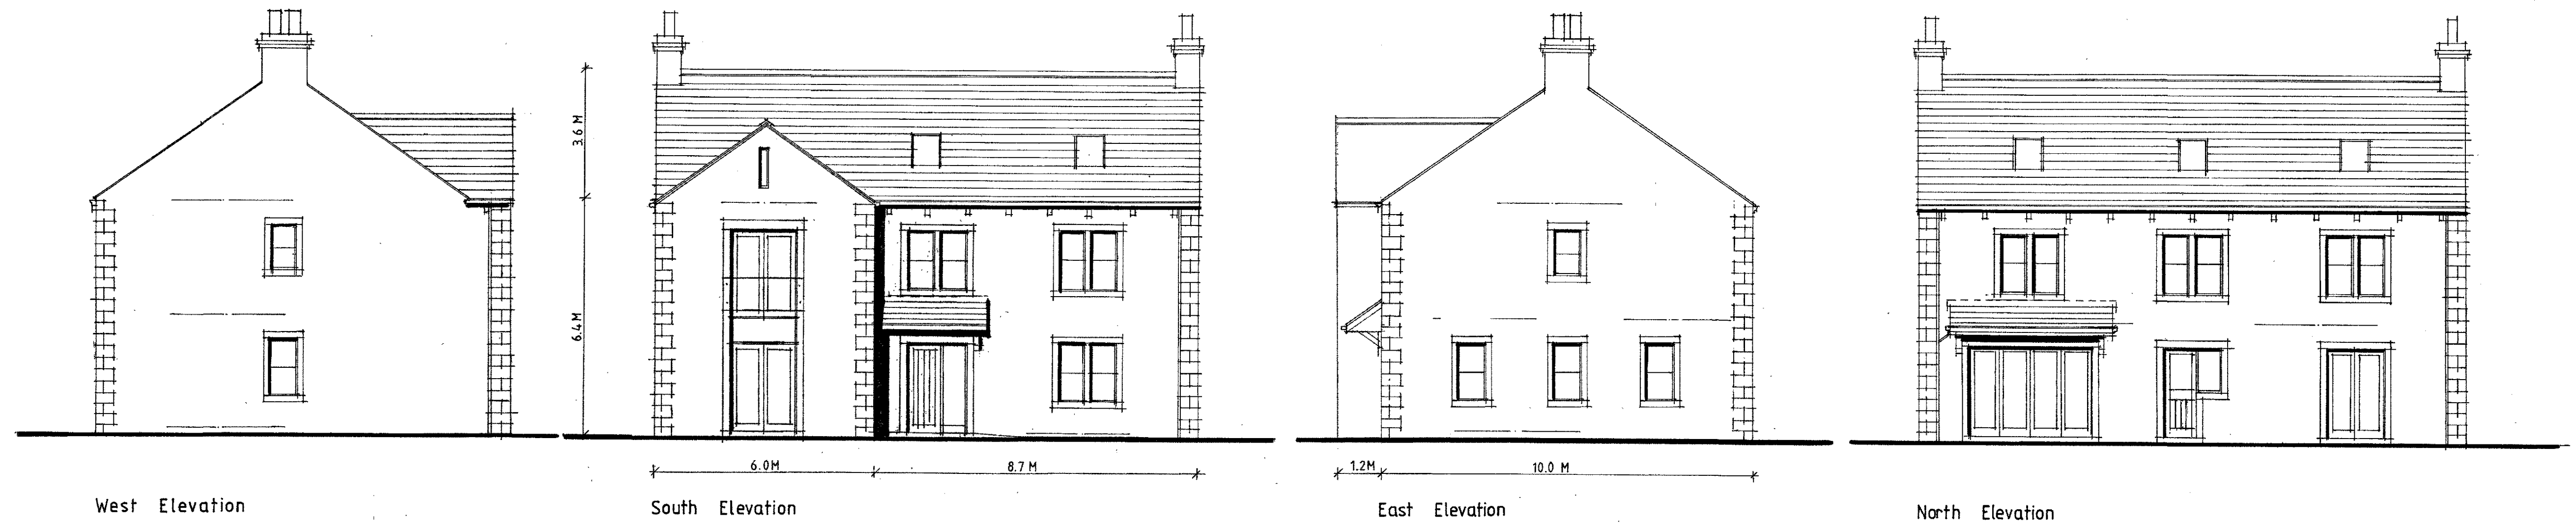


West Elevation


South Elevation

East Elevation


North Elevation

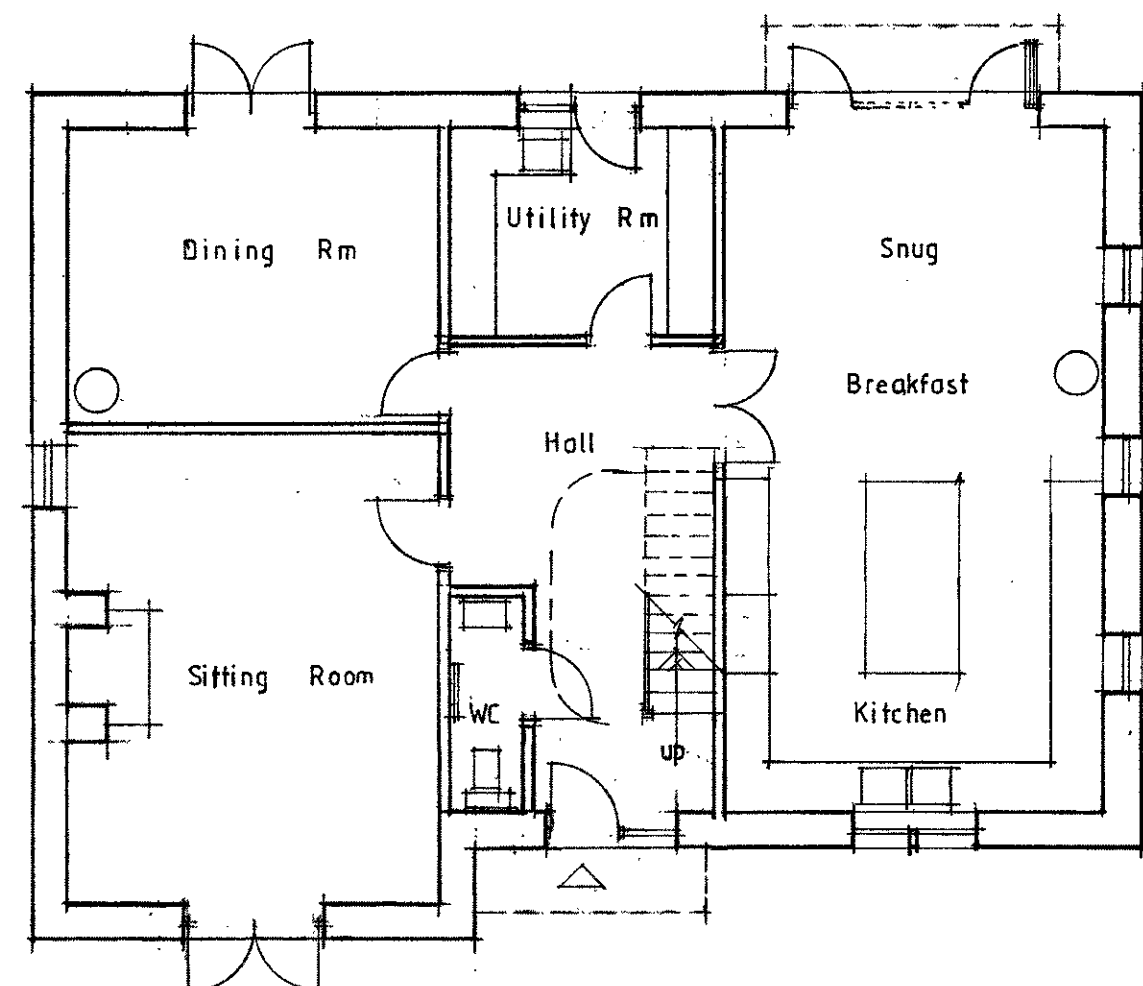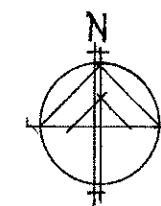

Ground Floor Plan

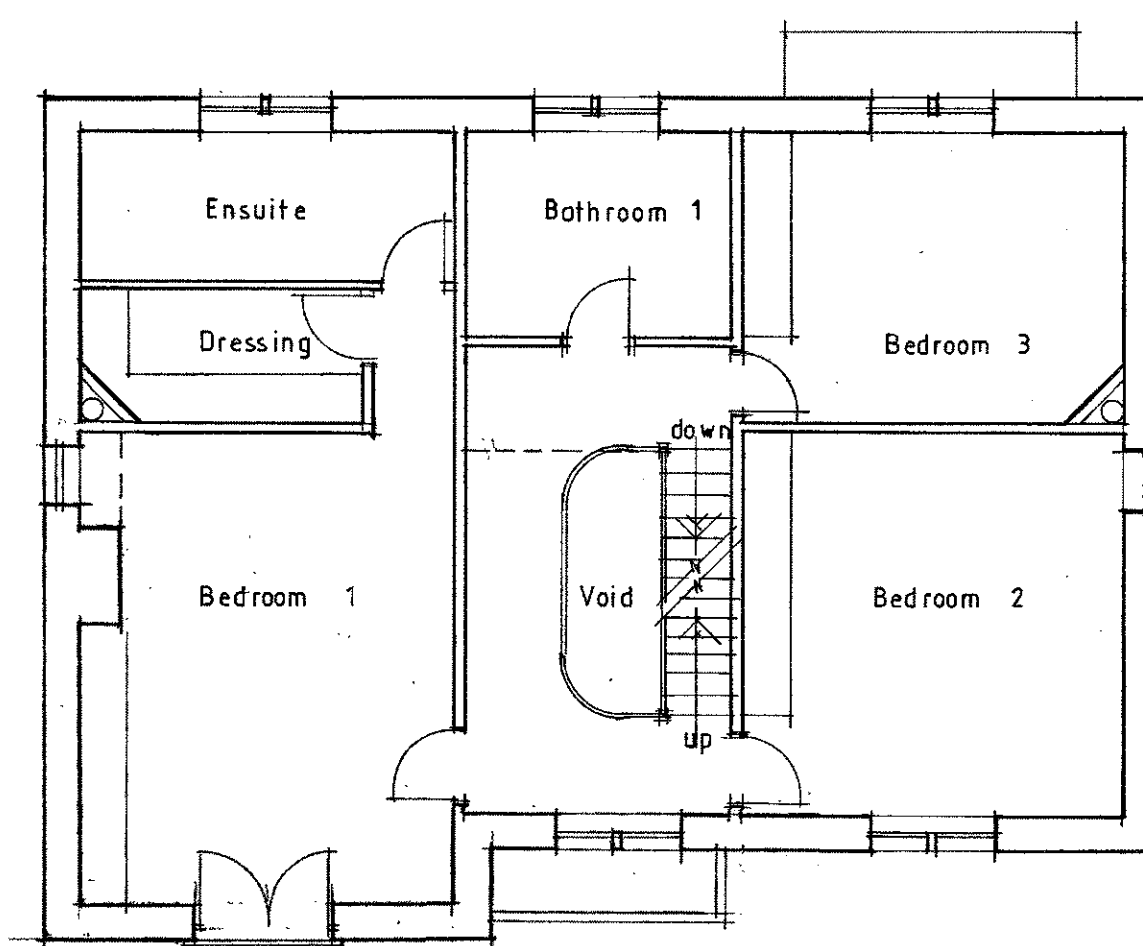

First Floor Plan

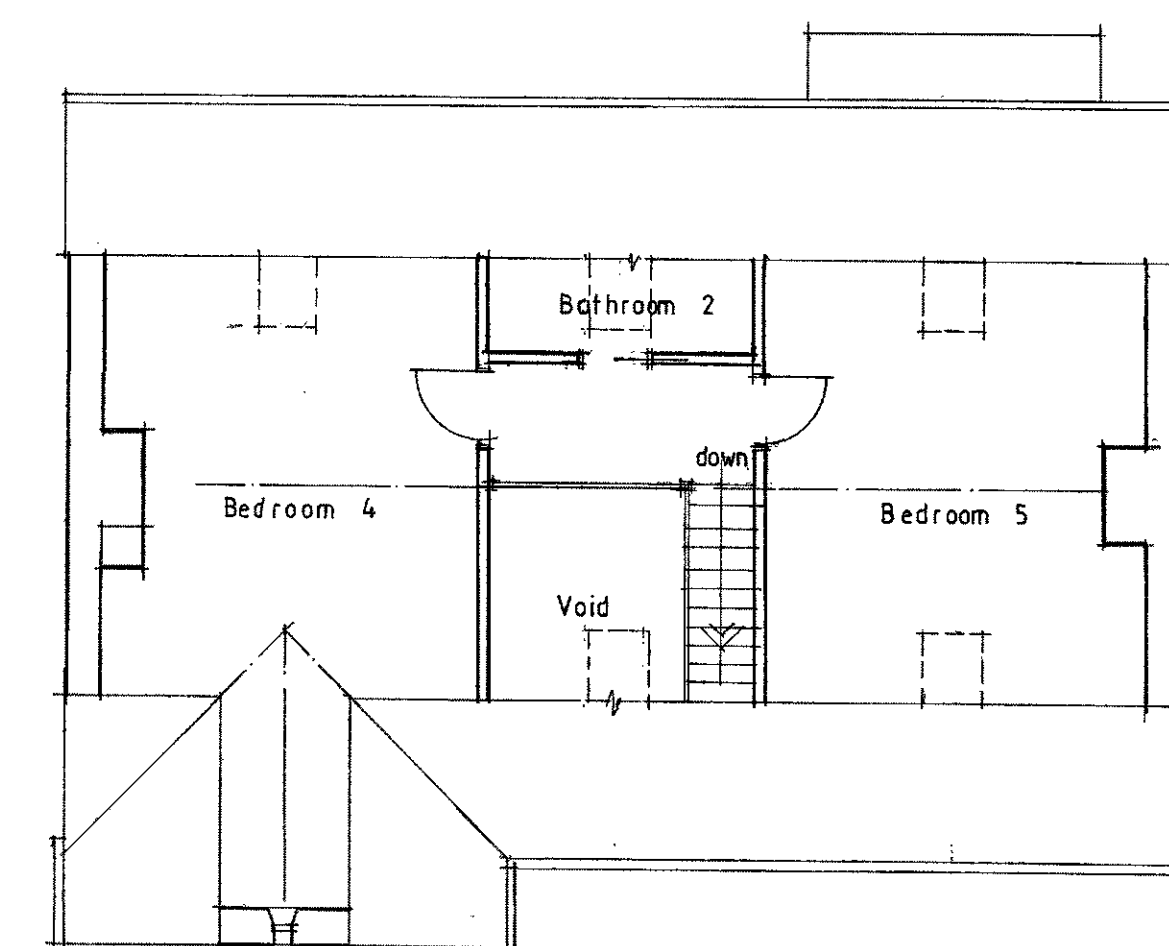

Second Floor Plan

320170674P

Client
Messrs S. & A. Thornber

Job Title
Proposed Erection Of
4 No. Dwellings At
The Moorcock Inn
Slaidburn Road
Waddington

Drawing Title
Proposed Plans & Elevations
Plot 2

Scale
1/100 @ A1
Date
May 2016
Drawn
SGH

spa ARCHITECTS
SUNDERLAND PEACOCK & ASSOCIATES LTD.
HAZELMERE, PHILICO ROAD, CLITHEROE,
LANCASHIRE, BB7 2AG
T 01200 423173 F 01200 427328
E info@sunderlandpeacock.com
www.sunderlandpeacock.com

4 5 1 2 : 0 3 / 0 3