




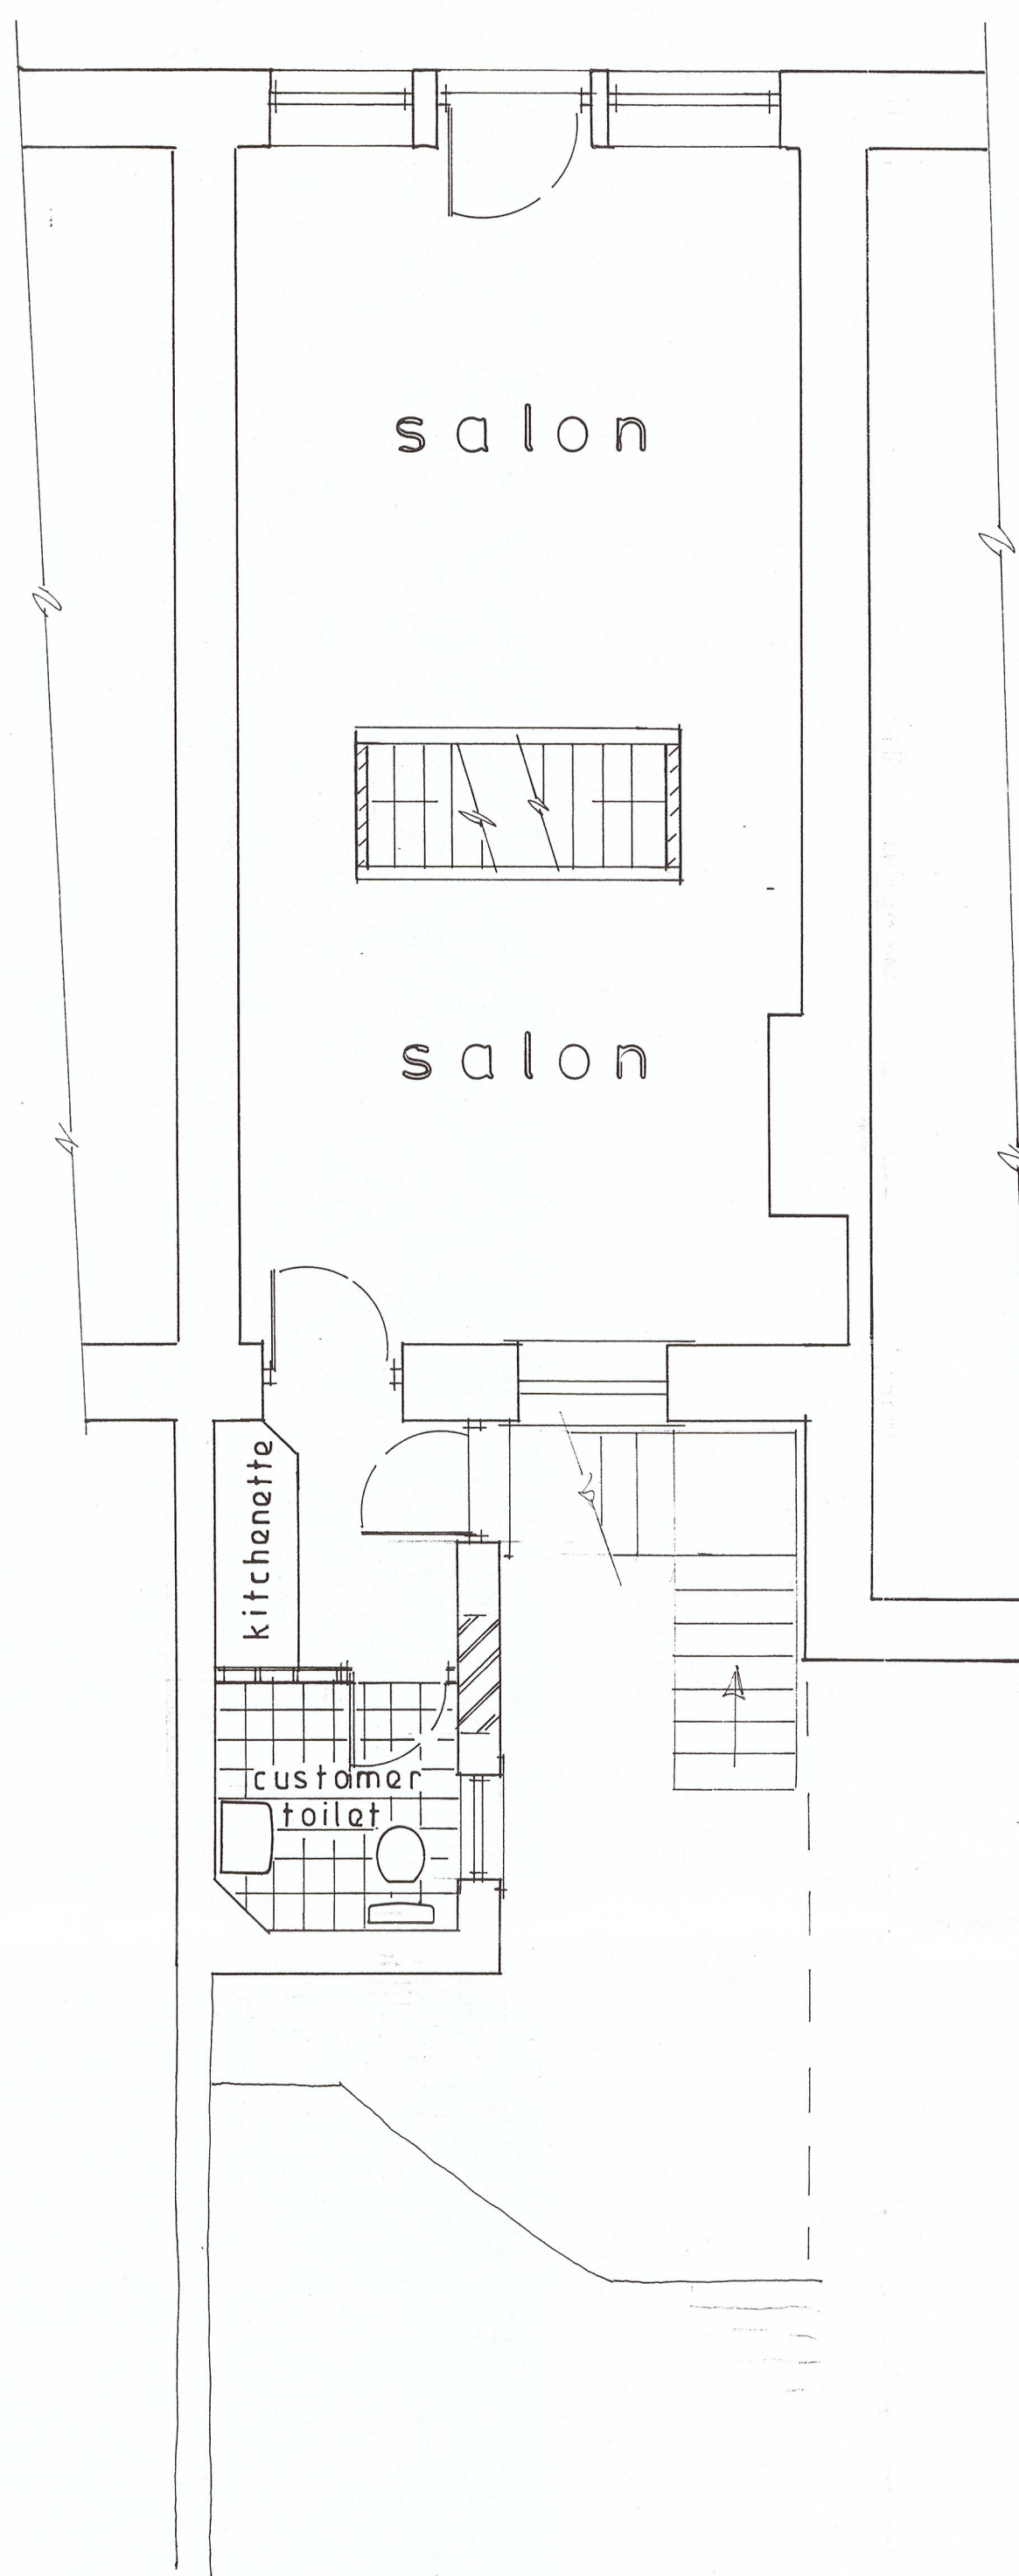


proposed ground floor

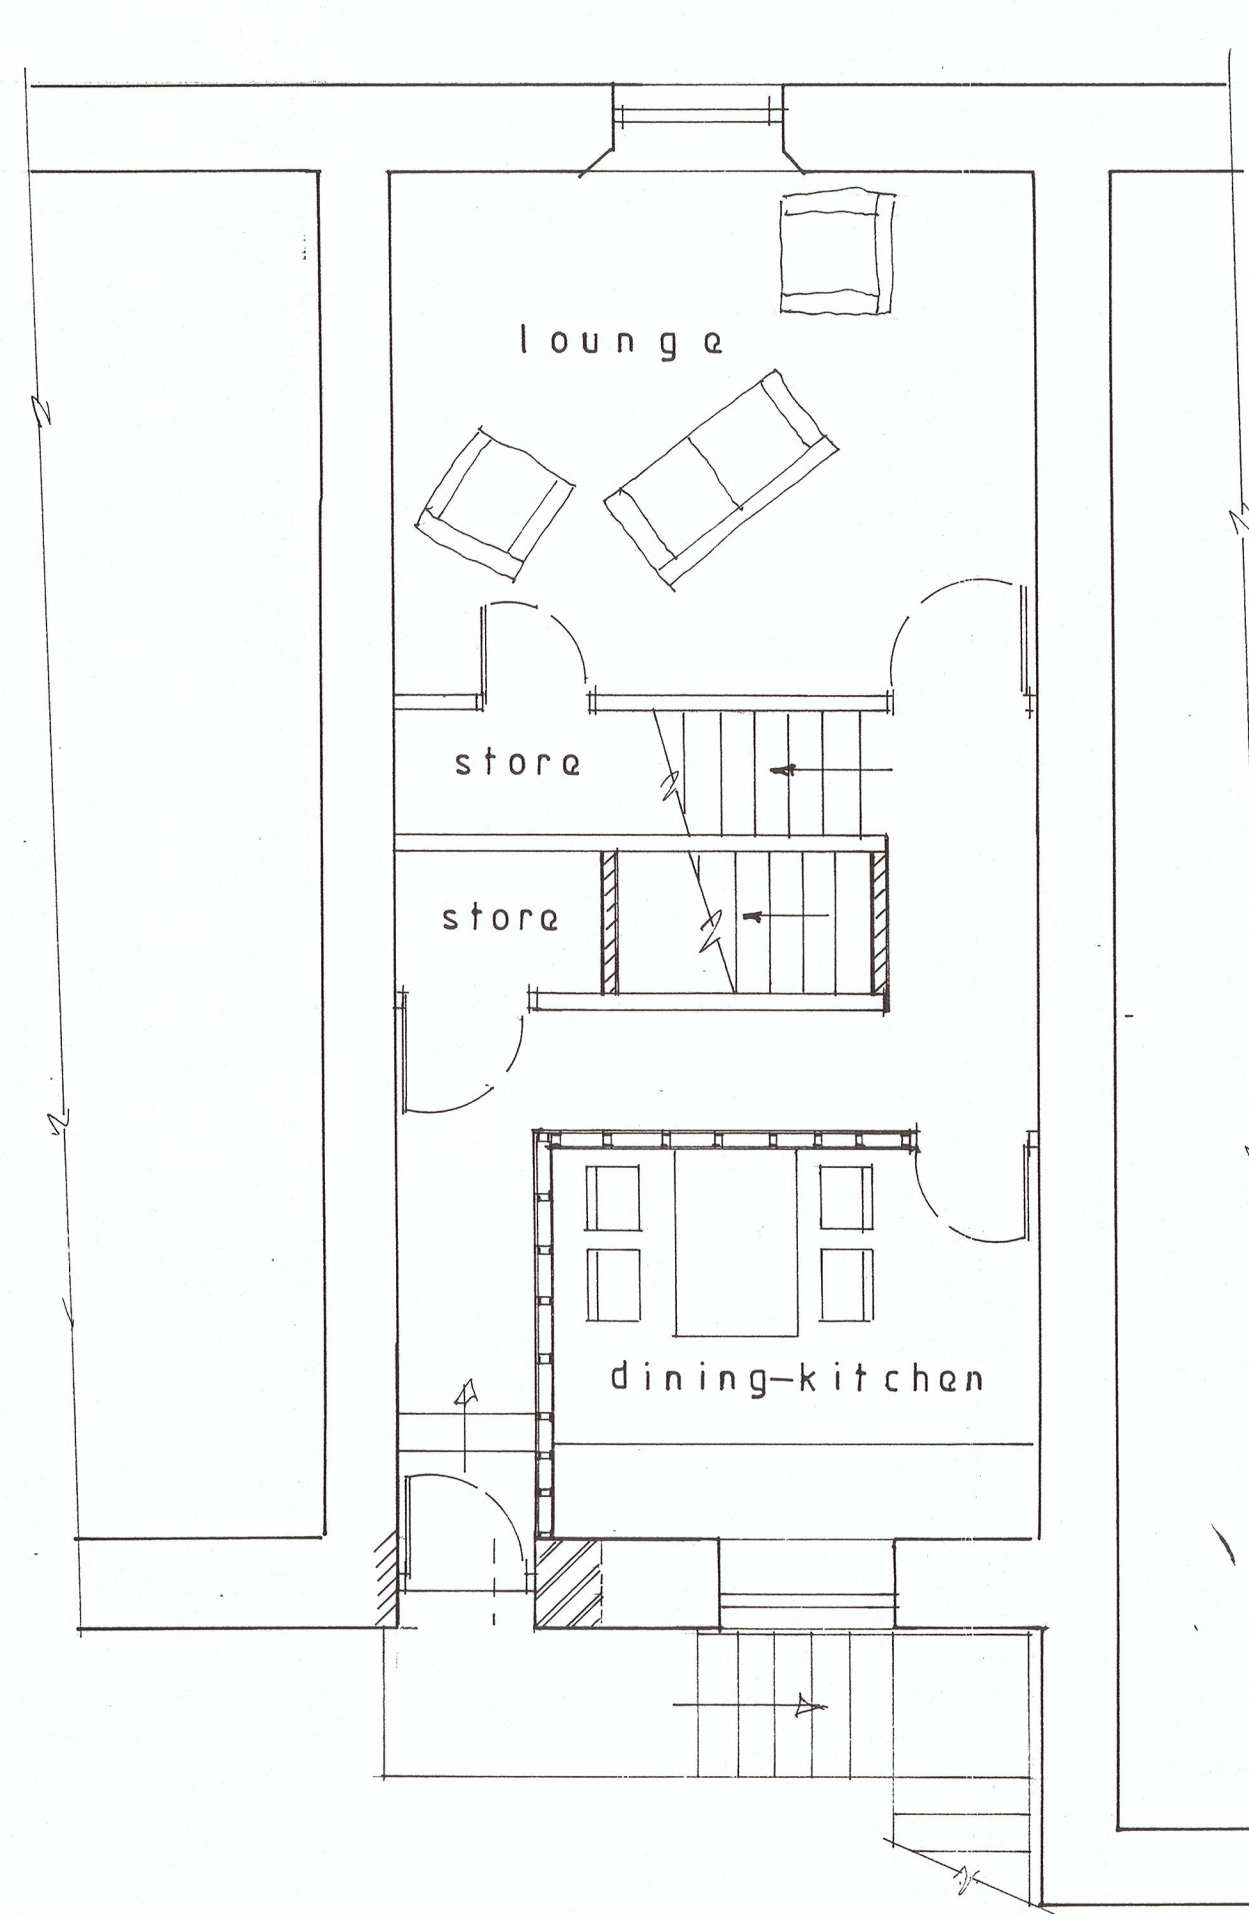


proposed first floor

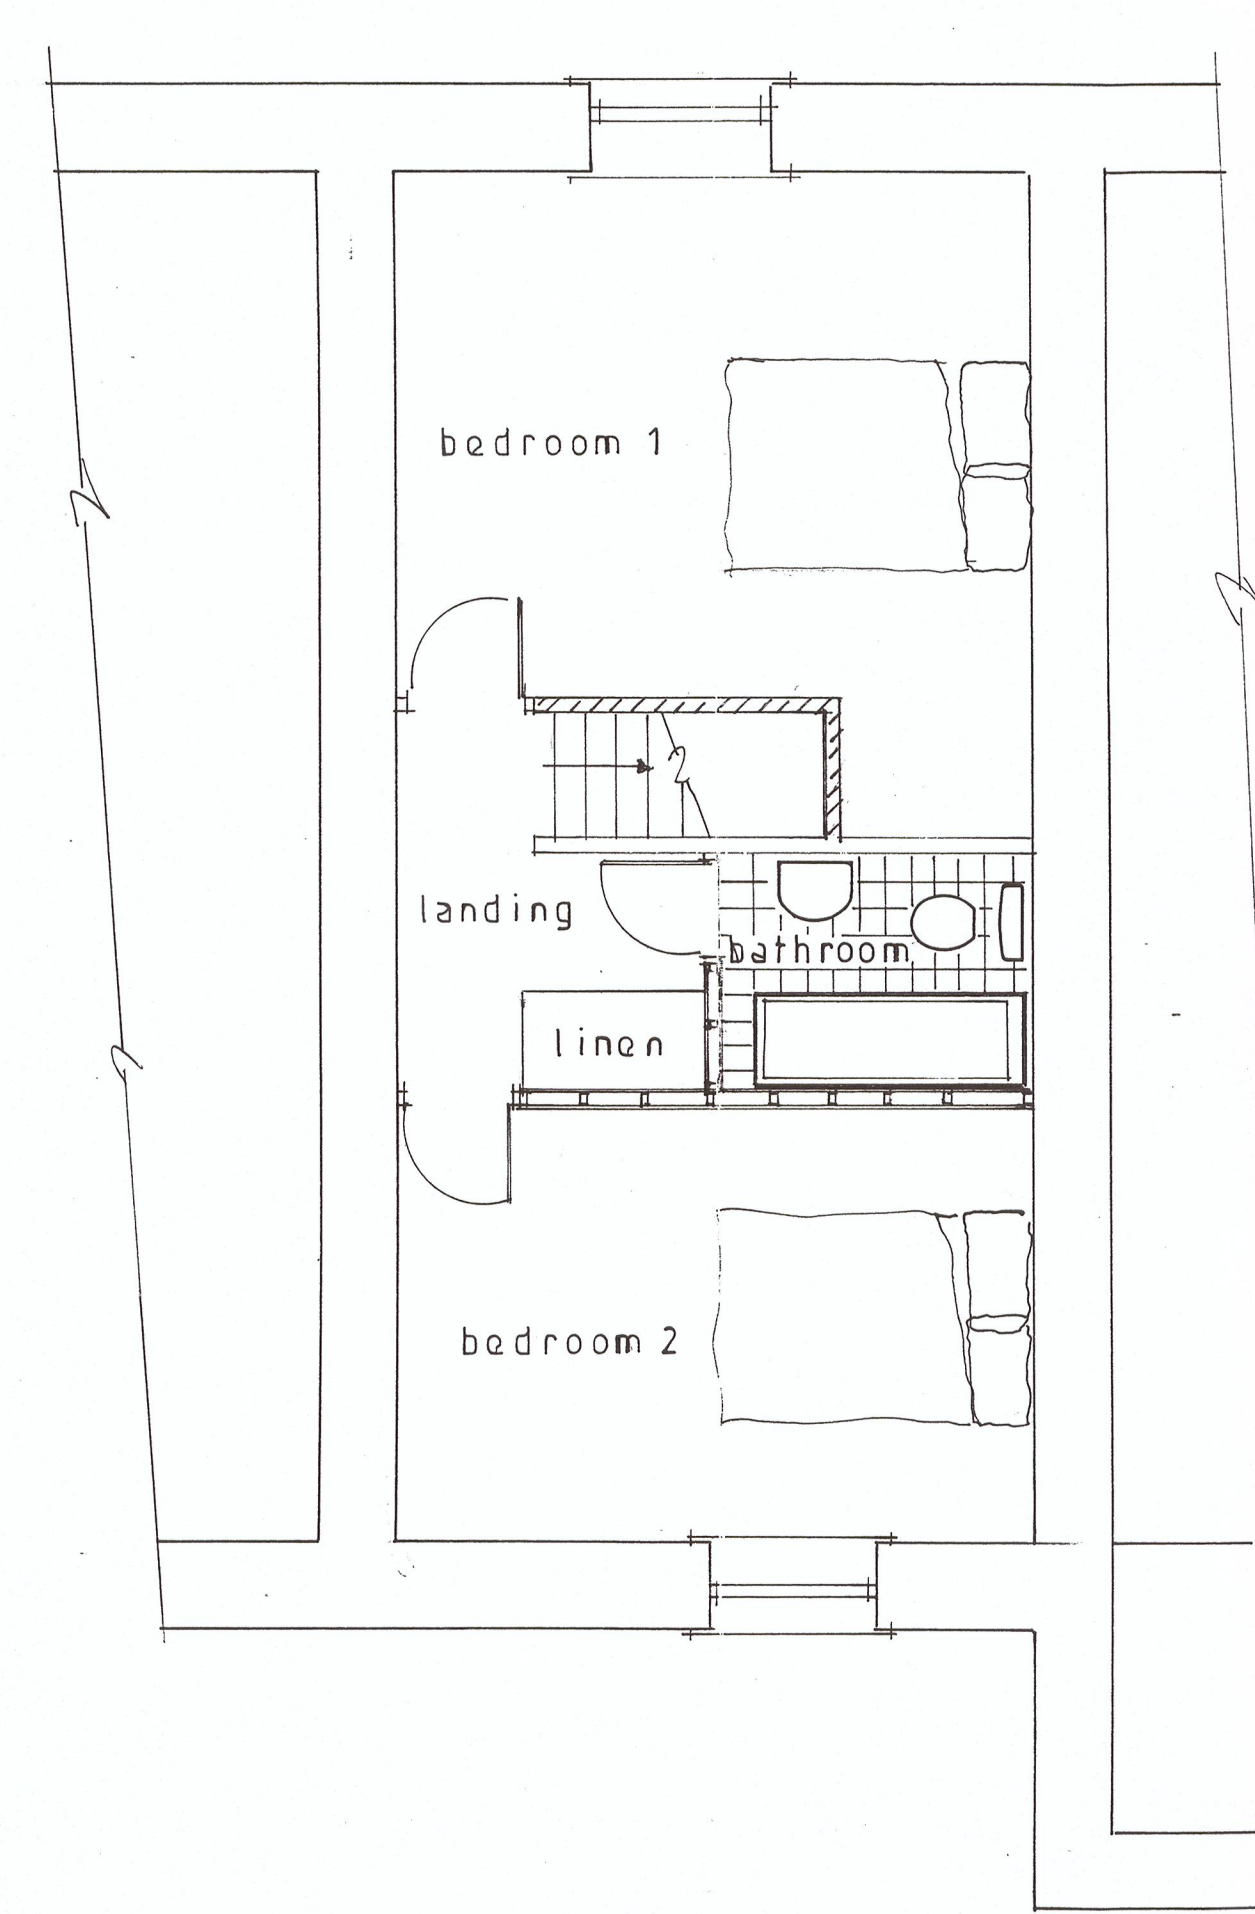


proposed second floor

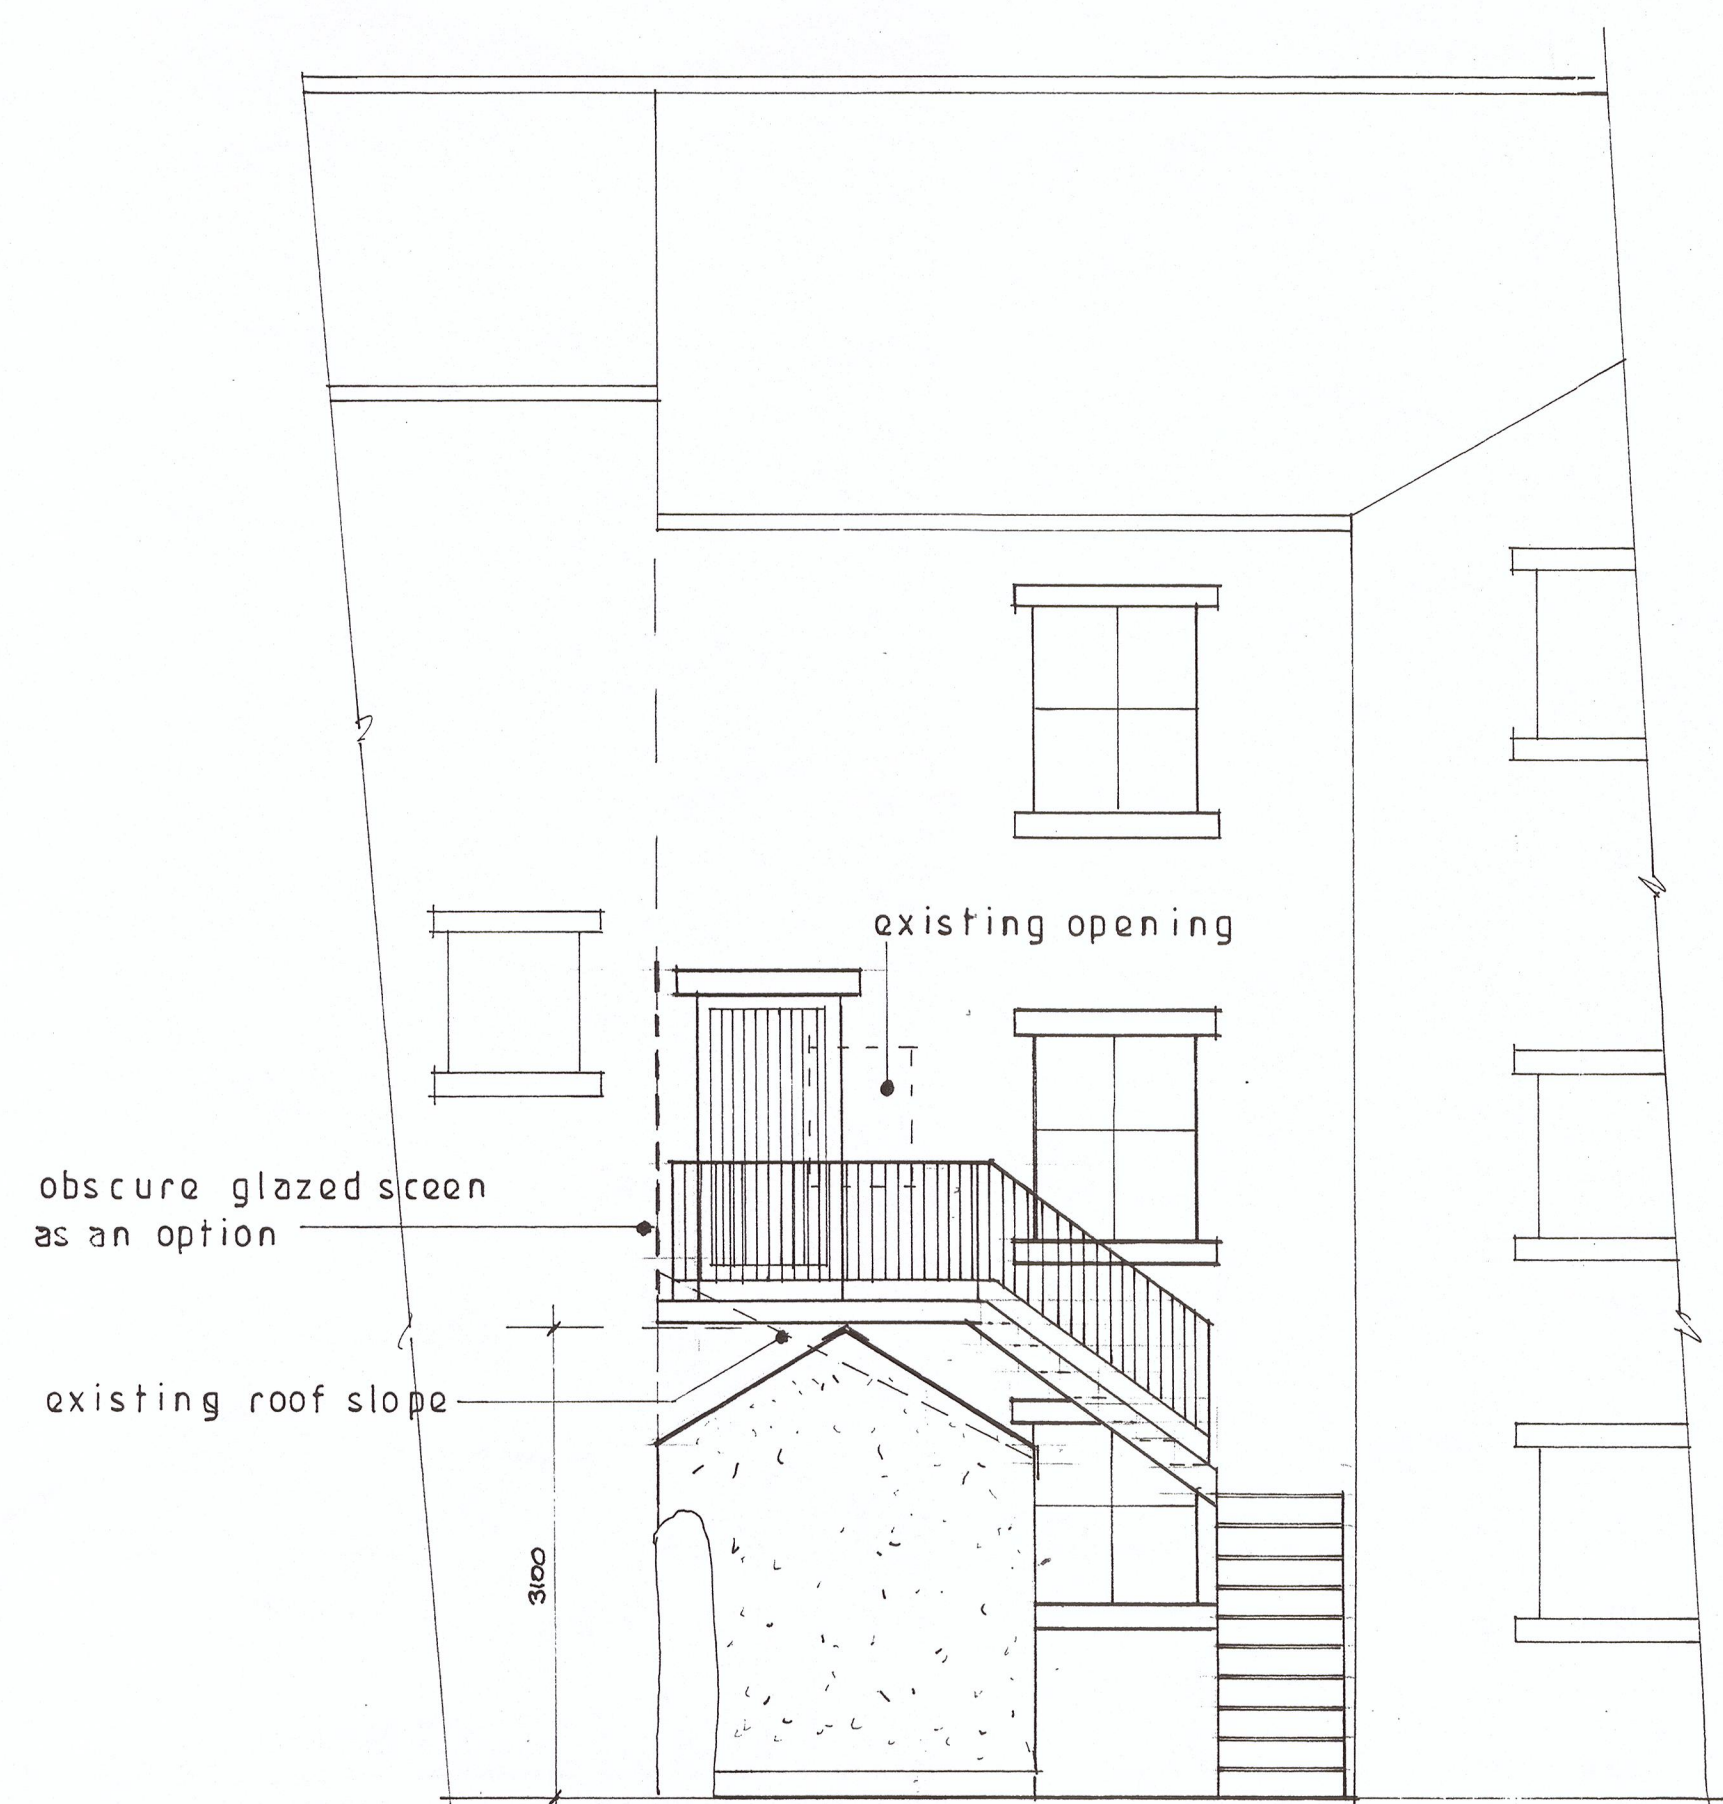

Proposed Rear Elevation

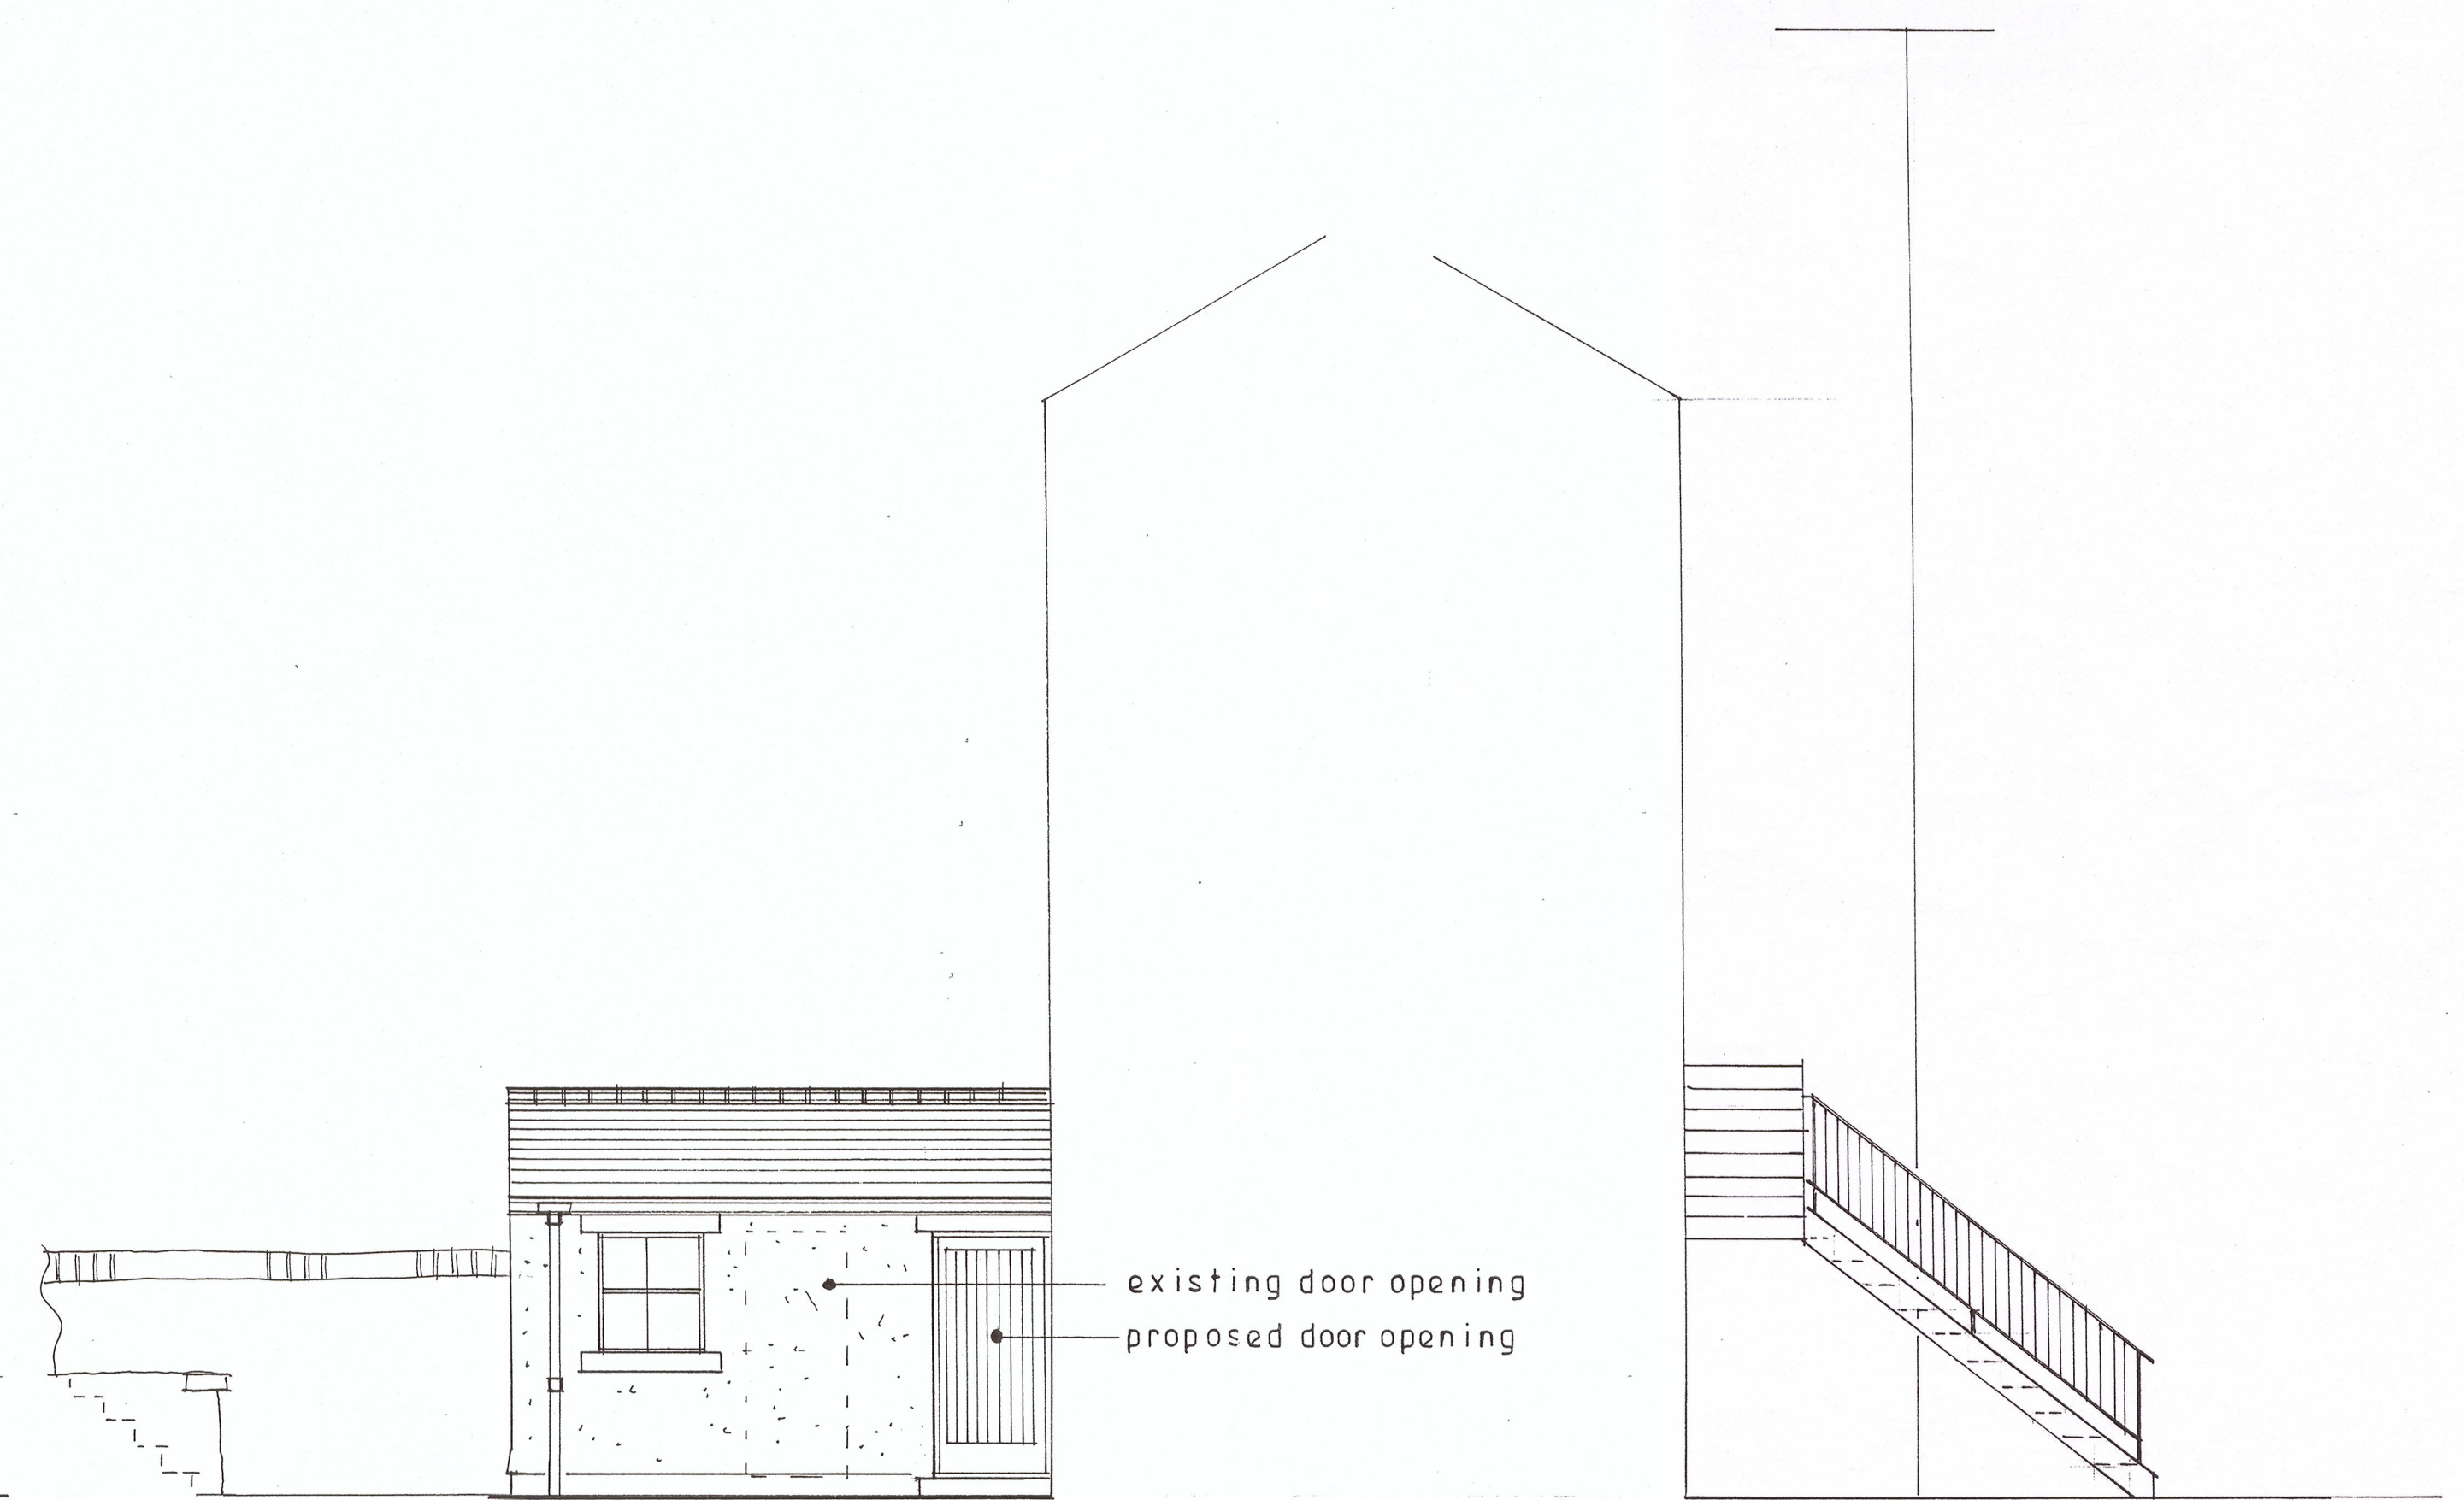

Proposed Side Elevation

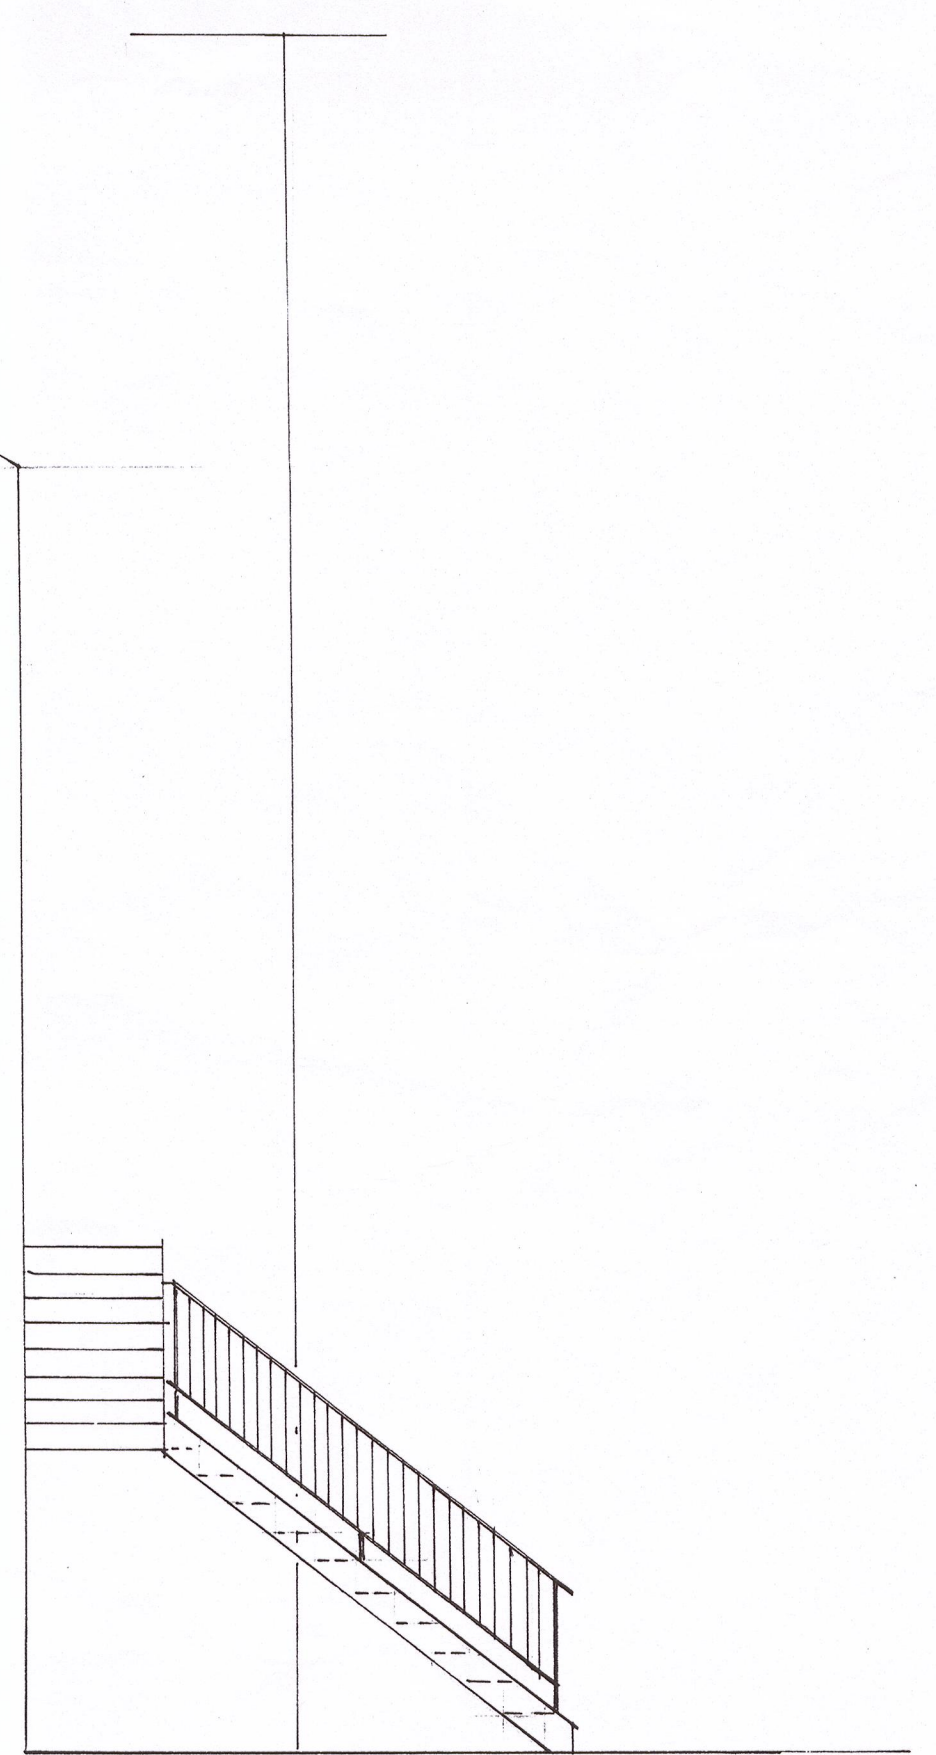

Proposed Side Elevation

S.J.Bialecki Limited
Building Surveyors

Drawing no 7014

Scale 1:50

Proposed
Structural Improvements
At
18 Parson Lane
Clitheroe