




existing second floor

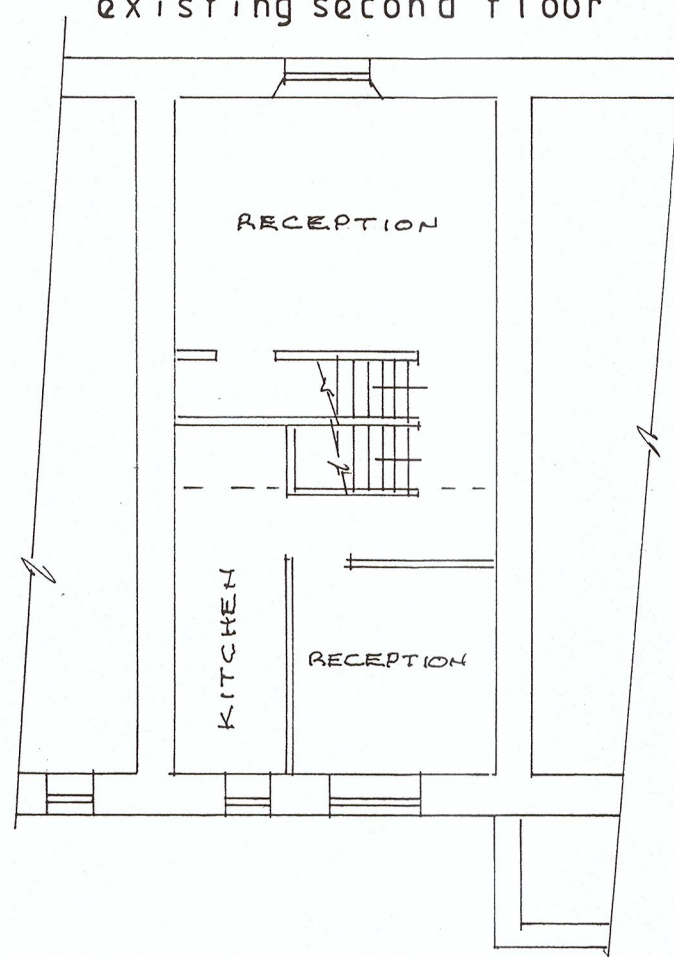


existing first floor

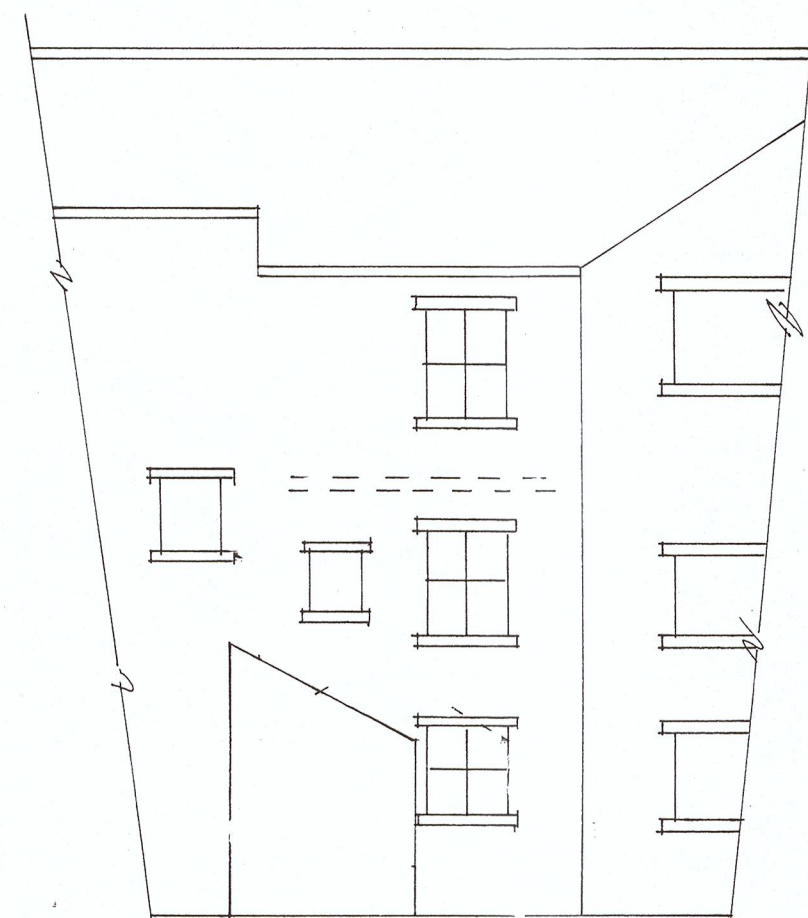


existing rear elevation

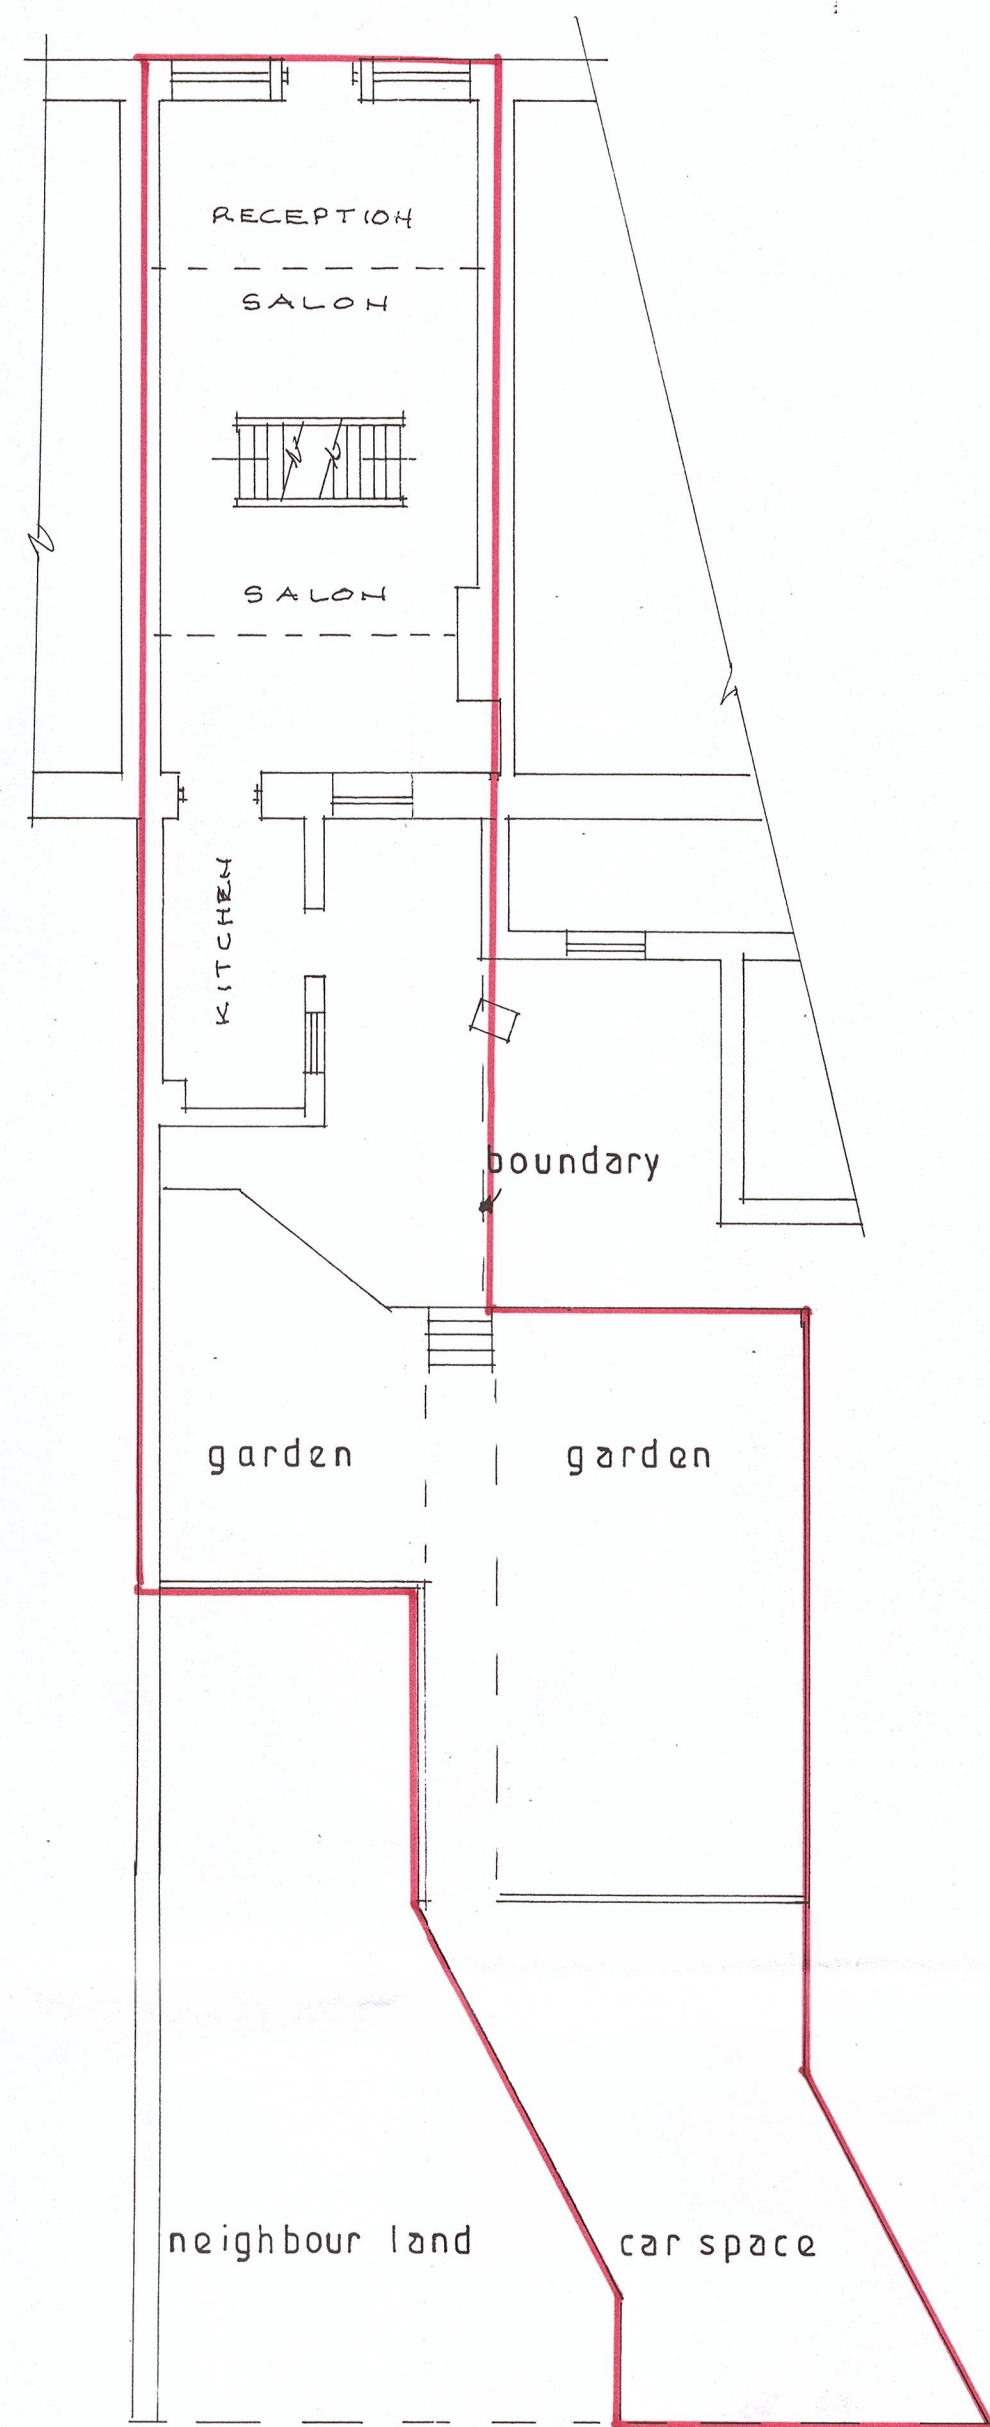

existing ground floor and site plan

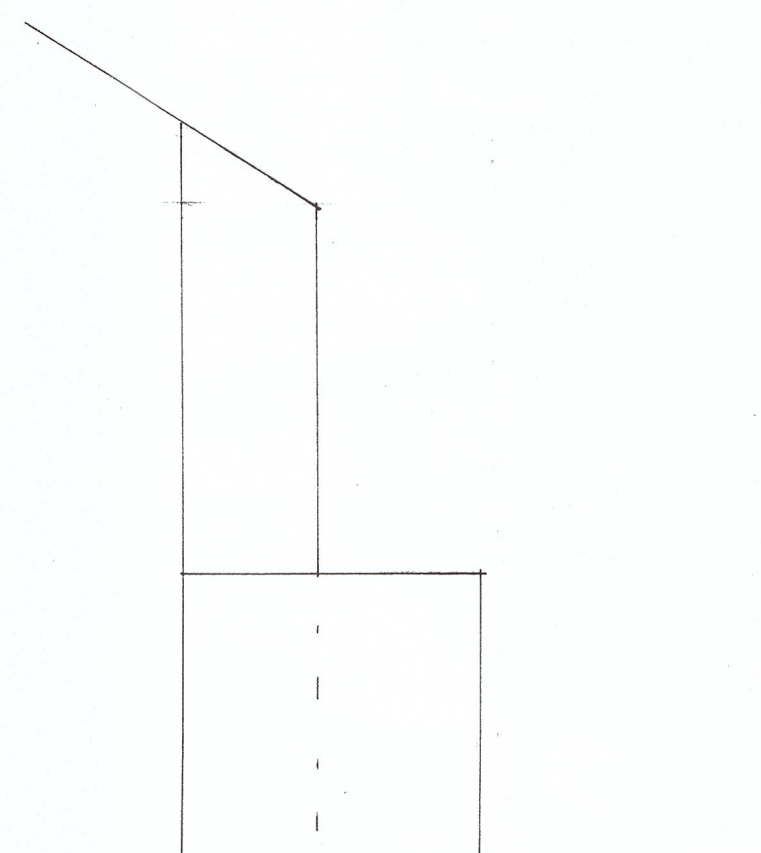

existing side elevation

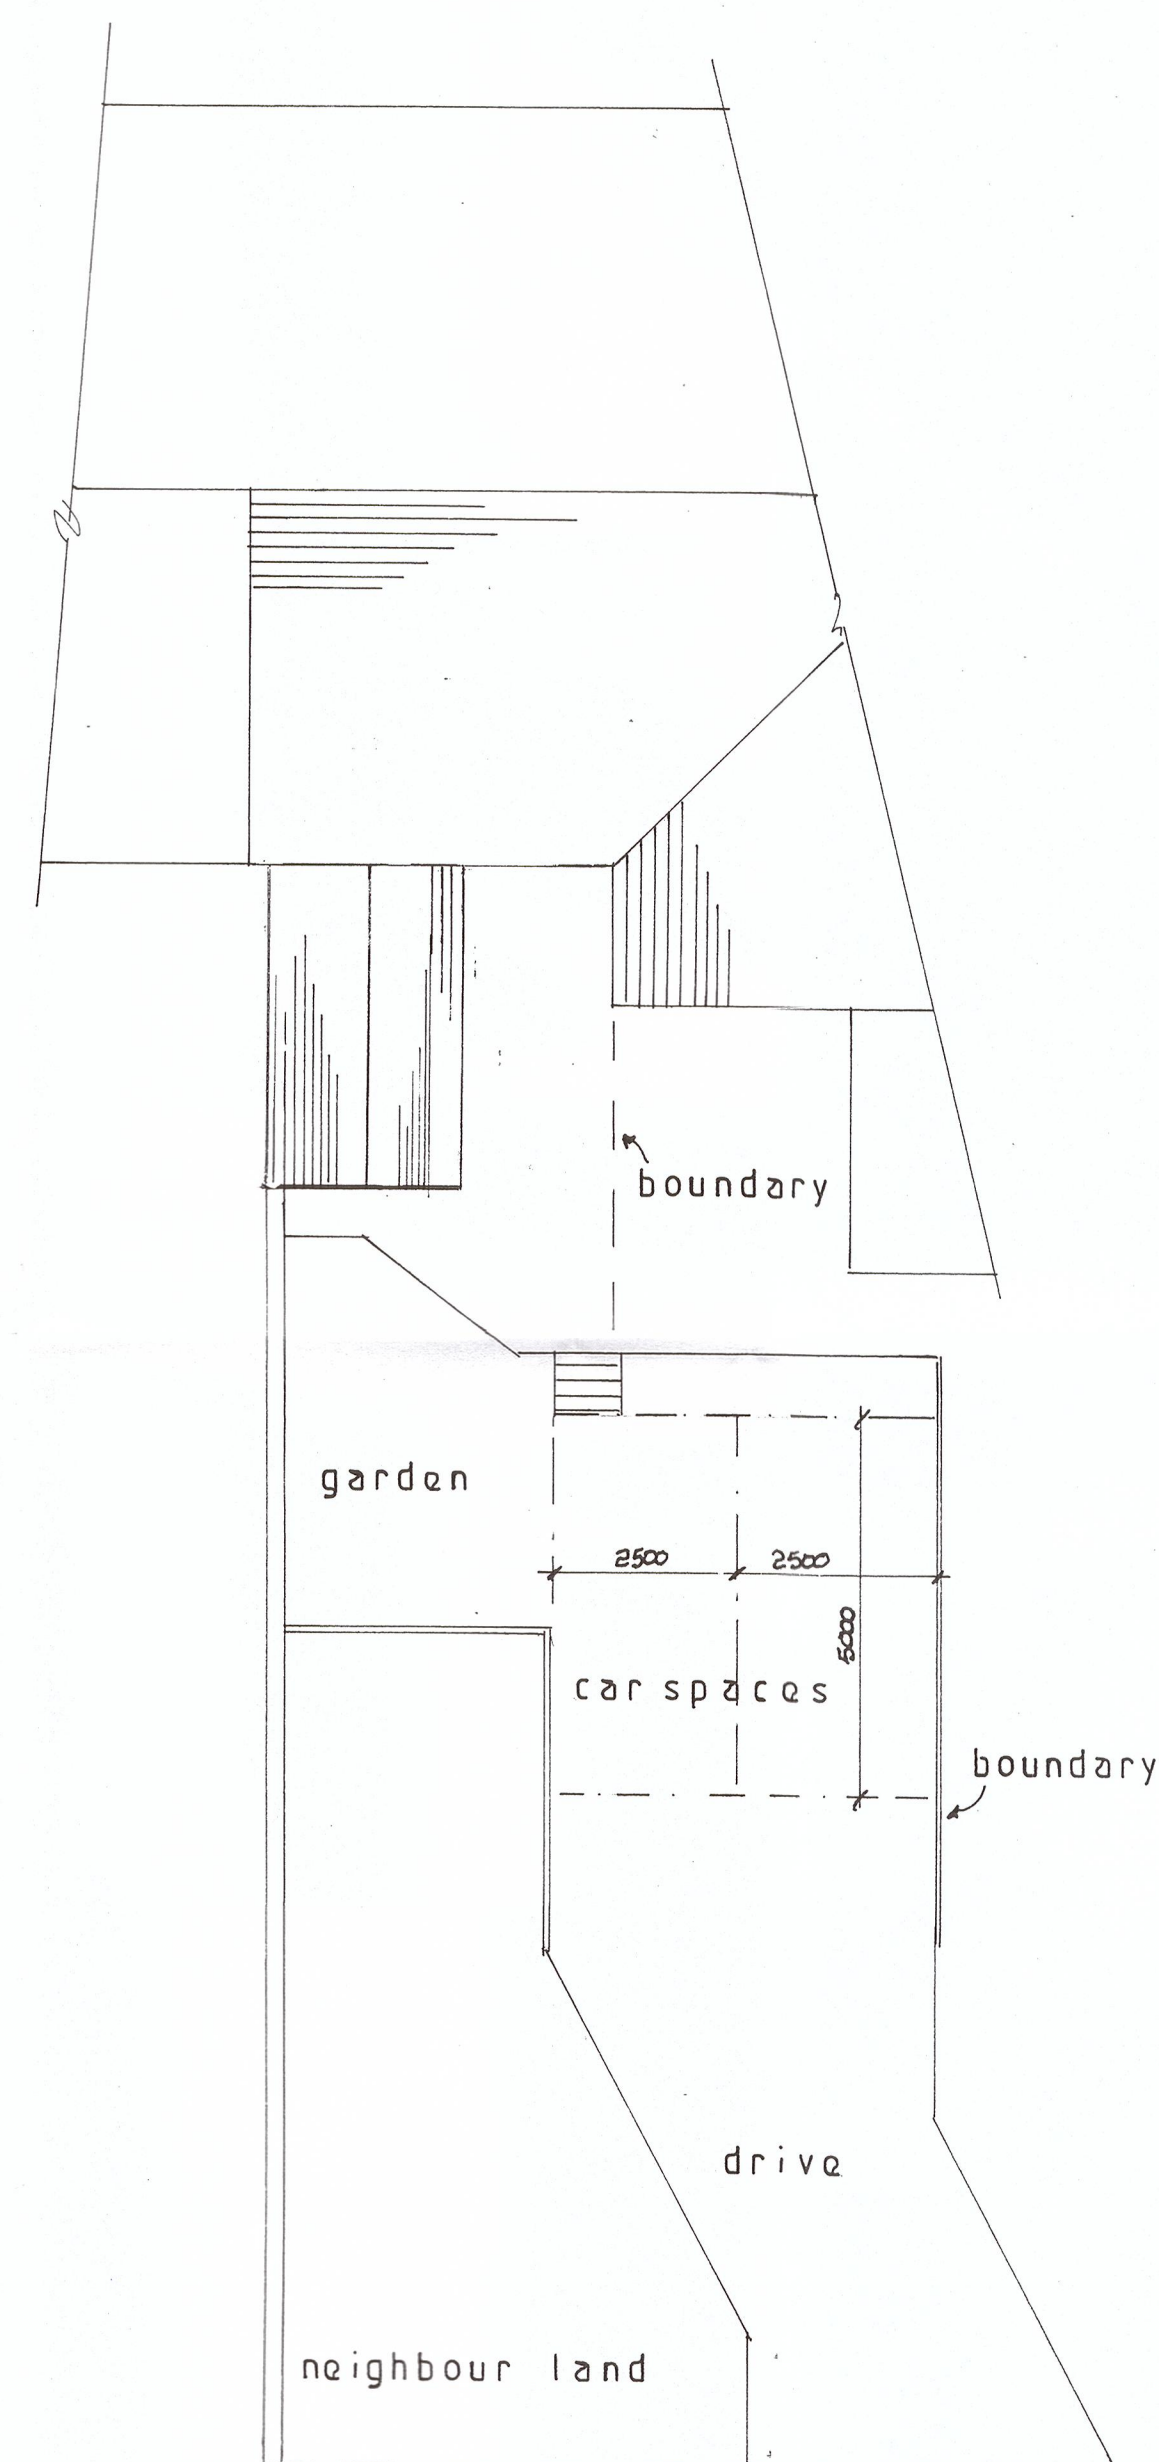

Proposed Site Plan

S.J. Bialecki Limited
Building Surveyors

Drawing no 7013

Scale 1:100

Proposed
Structural Improvements
At
18 Parson Lane
Clitheroe