




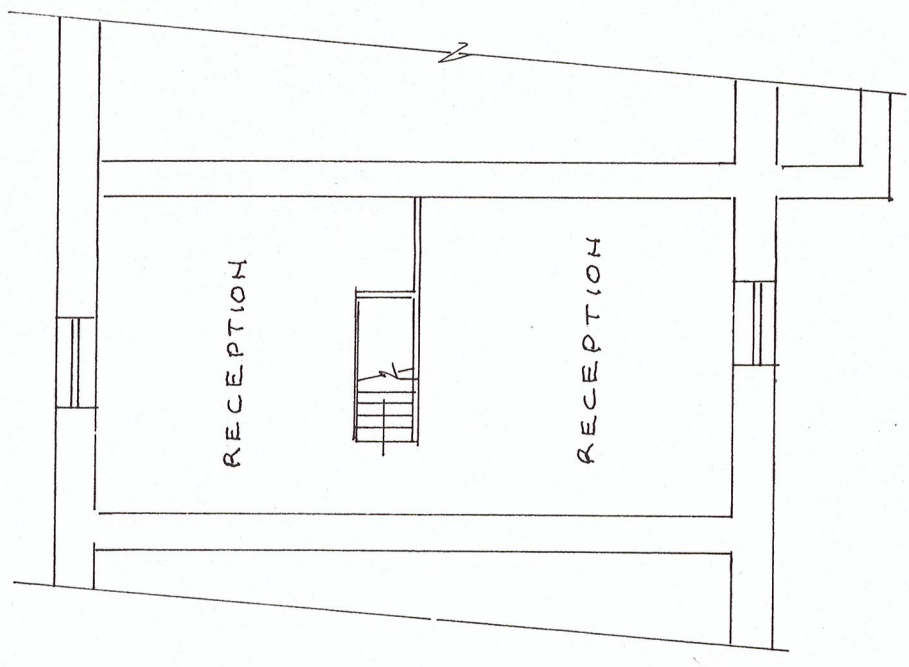


existing rear elevation

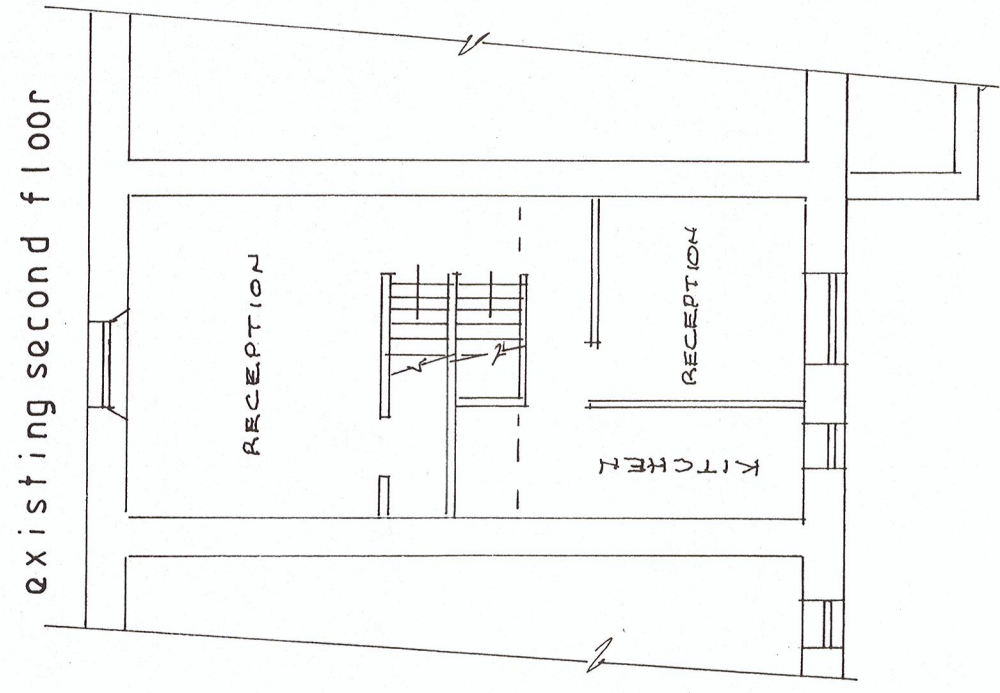


existing first floor

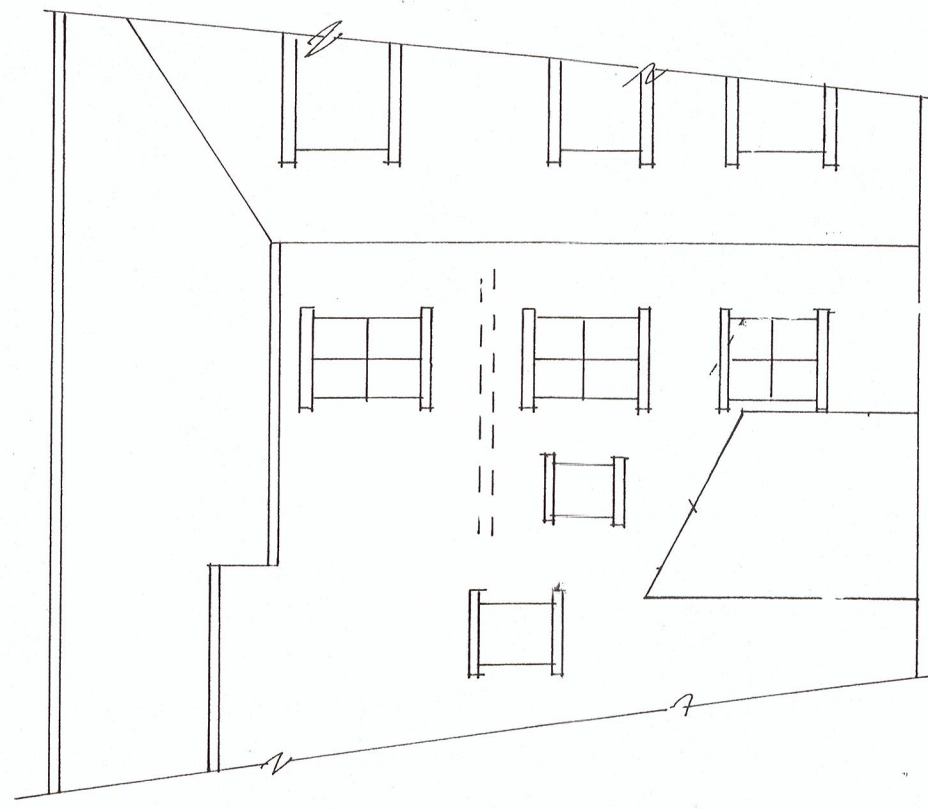

existing side elevation

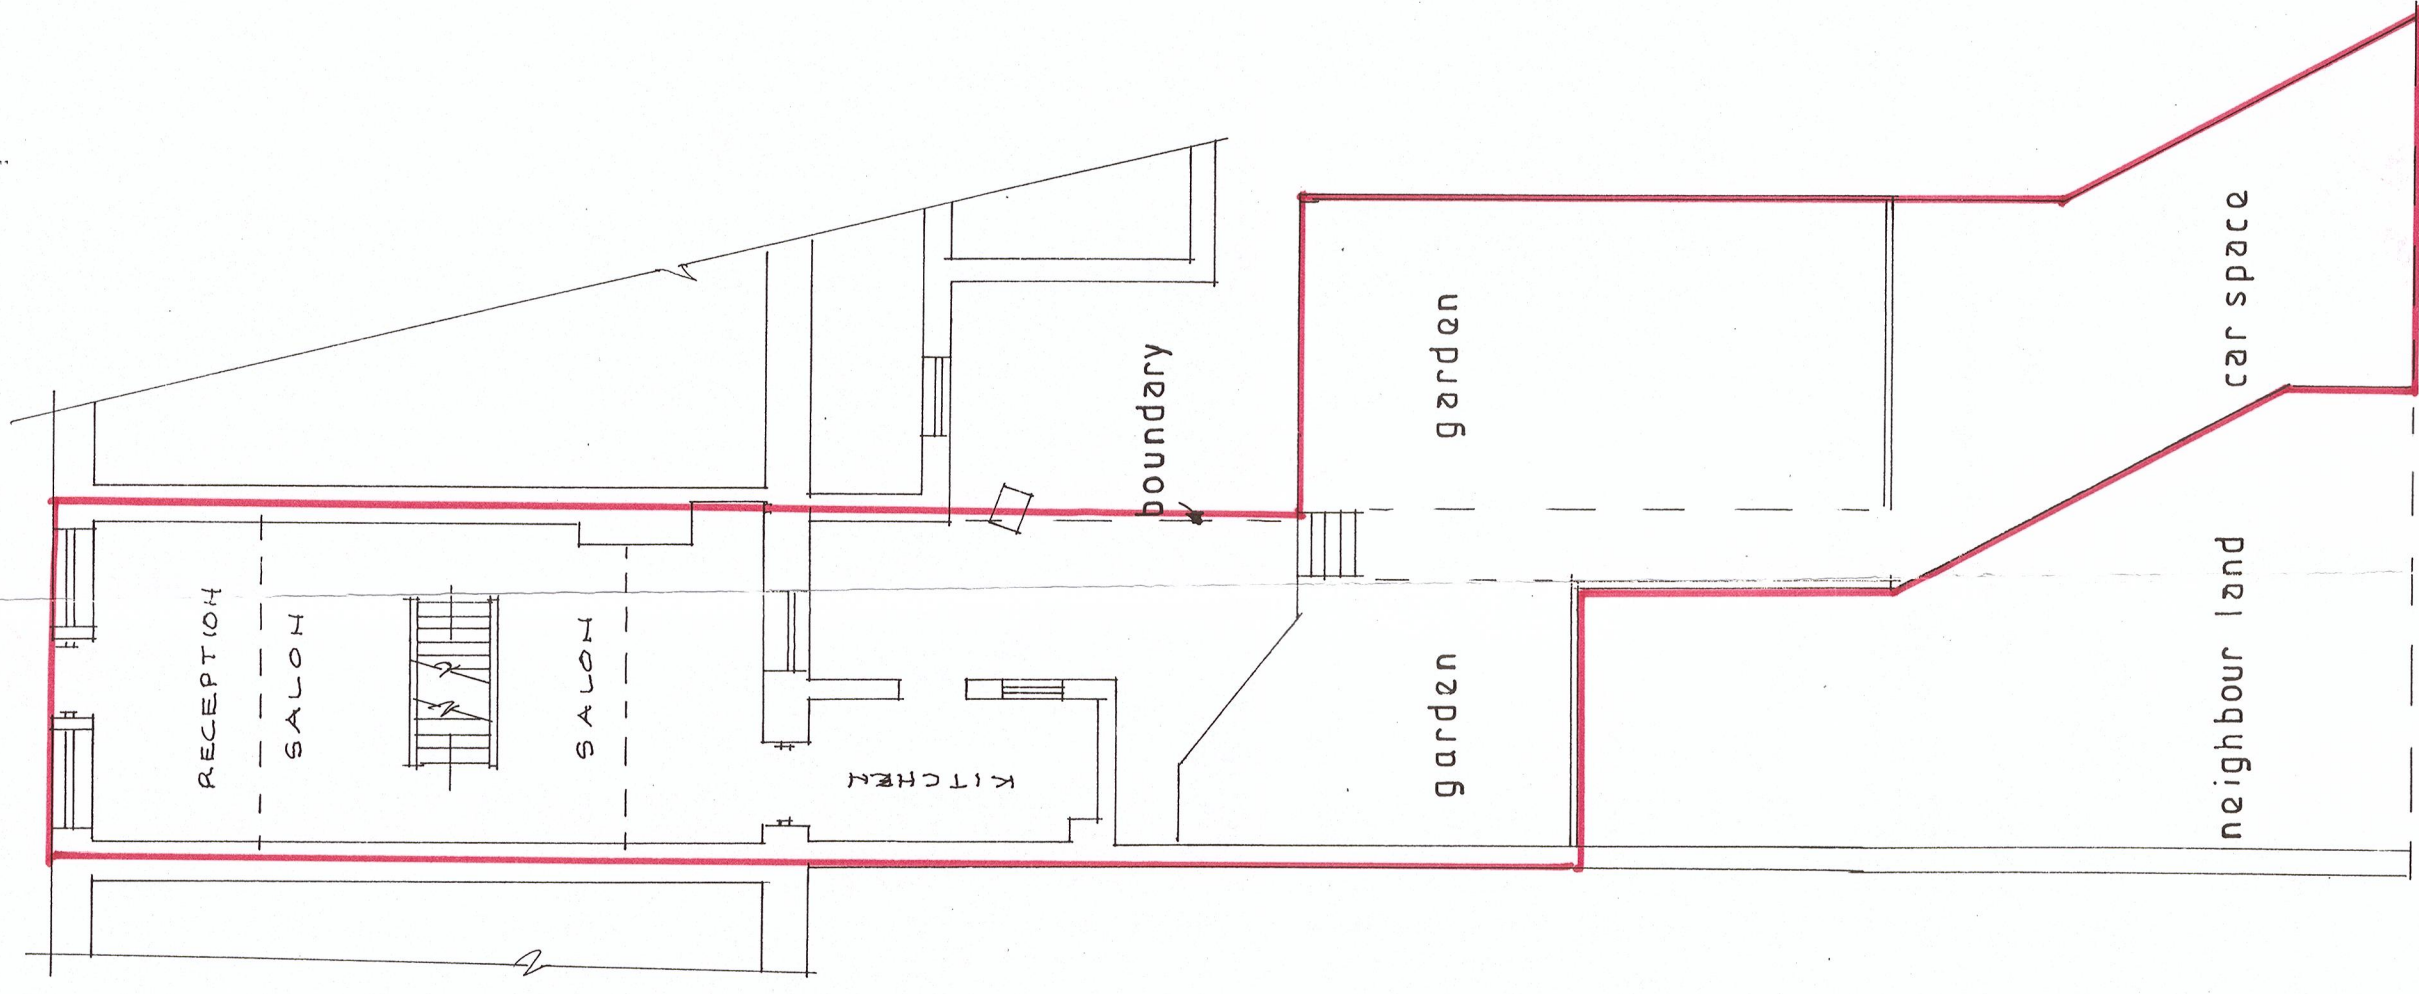

existing ground floor and site plan

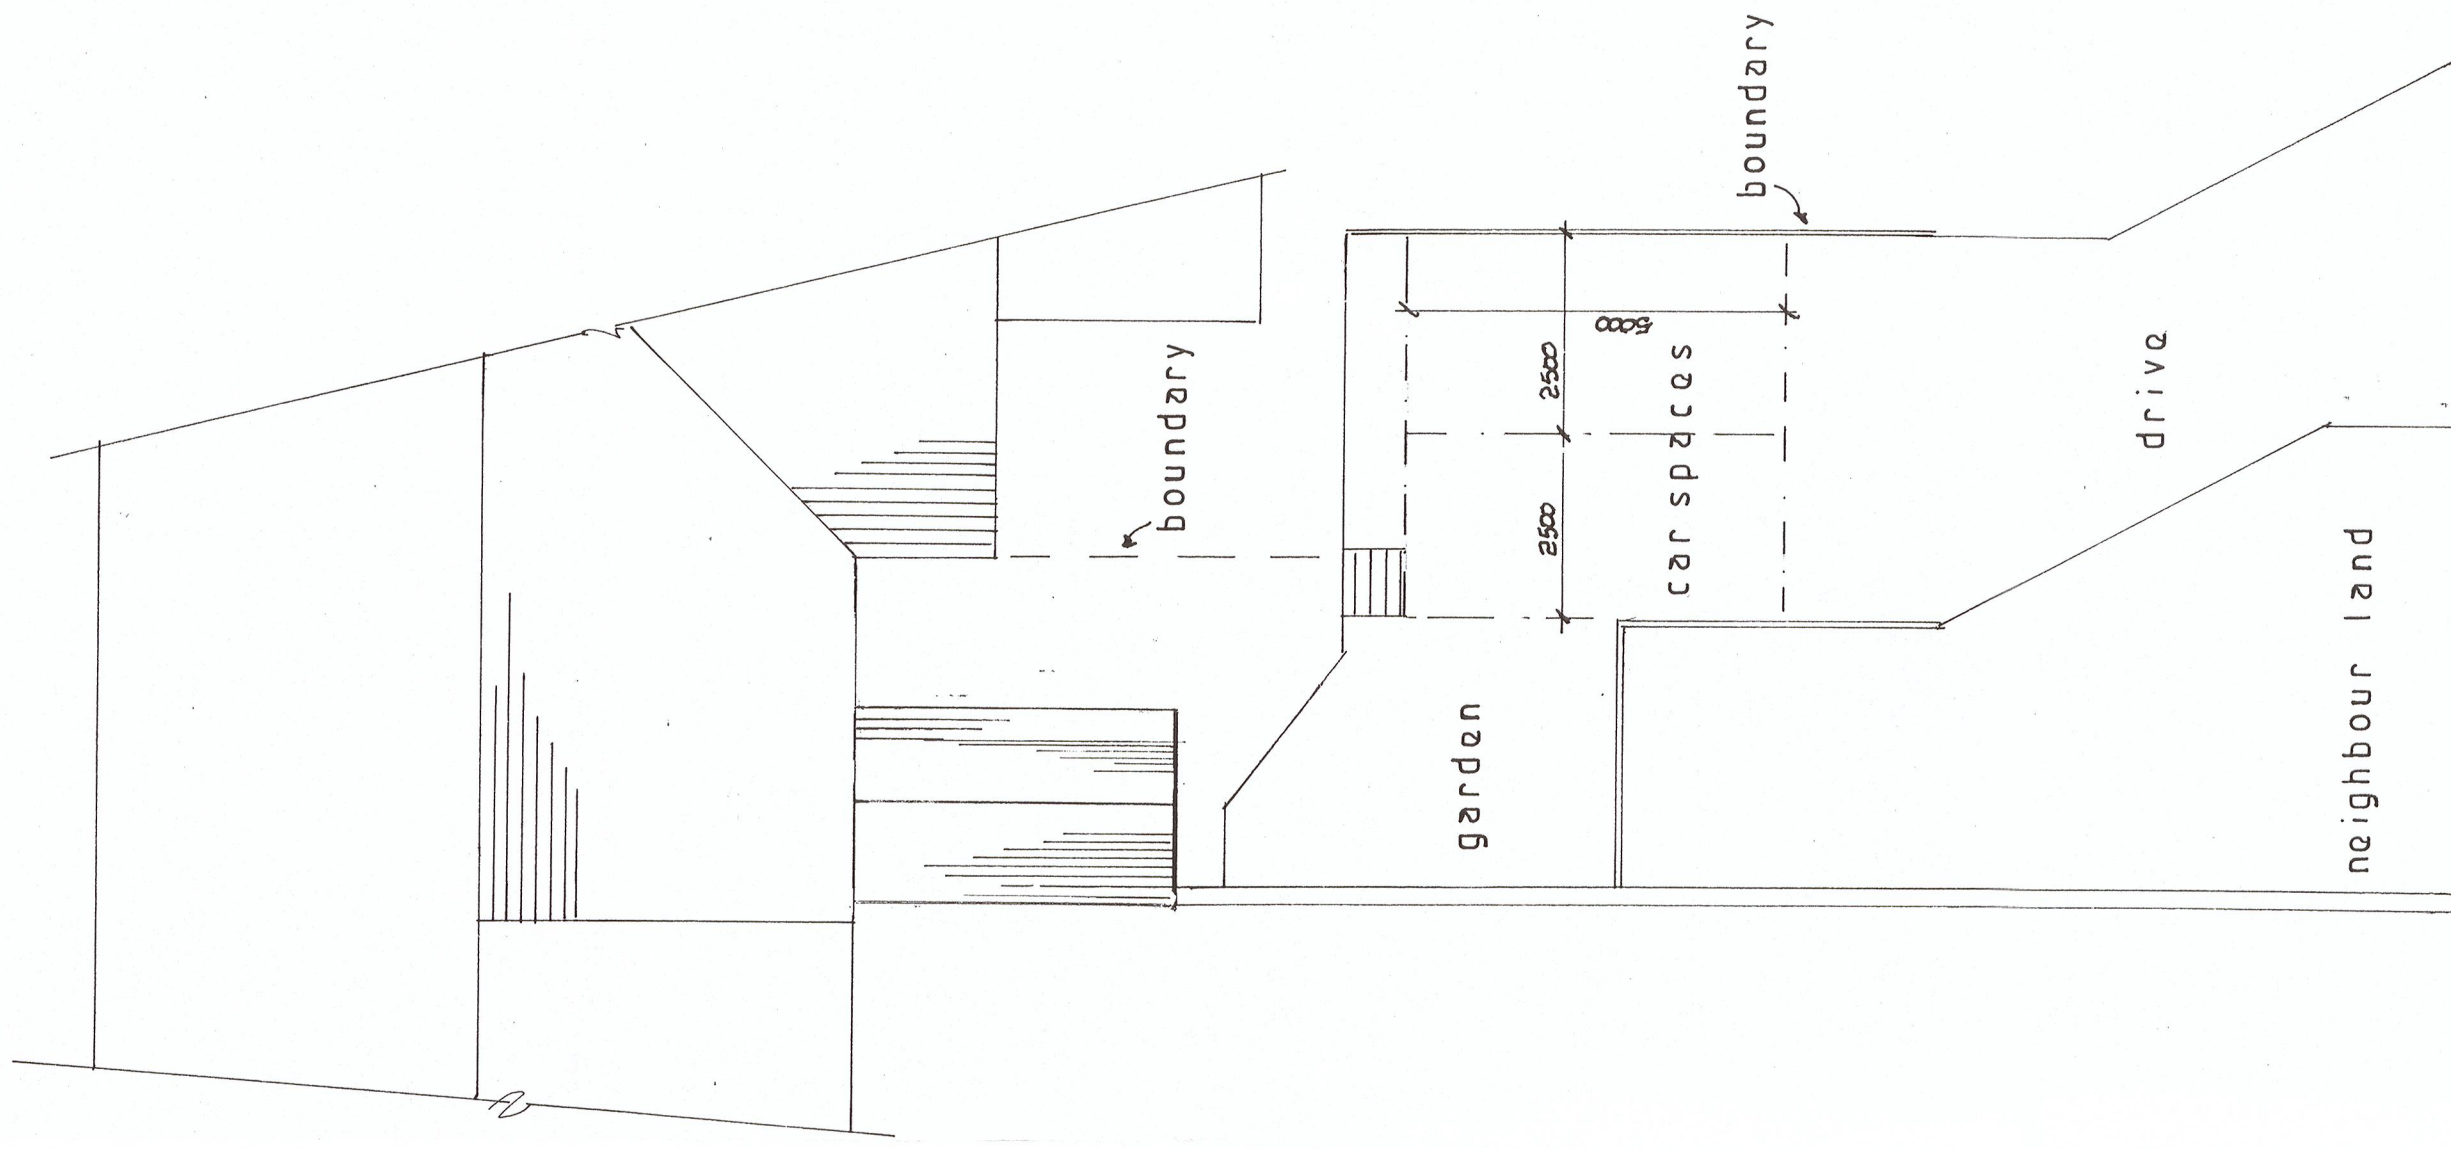

Proposed Site Plan

320170680P

S.J. Bialecki Limited Building Surveyors
Drawing no 7013
Scale 1:100
Proposed Structural Improvements At 18 Parson Lane Clitheroe