




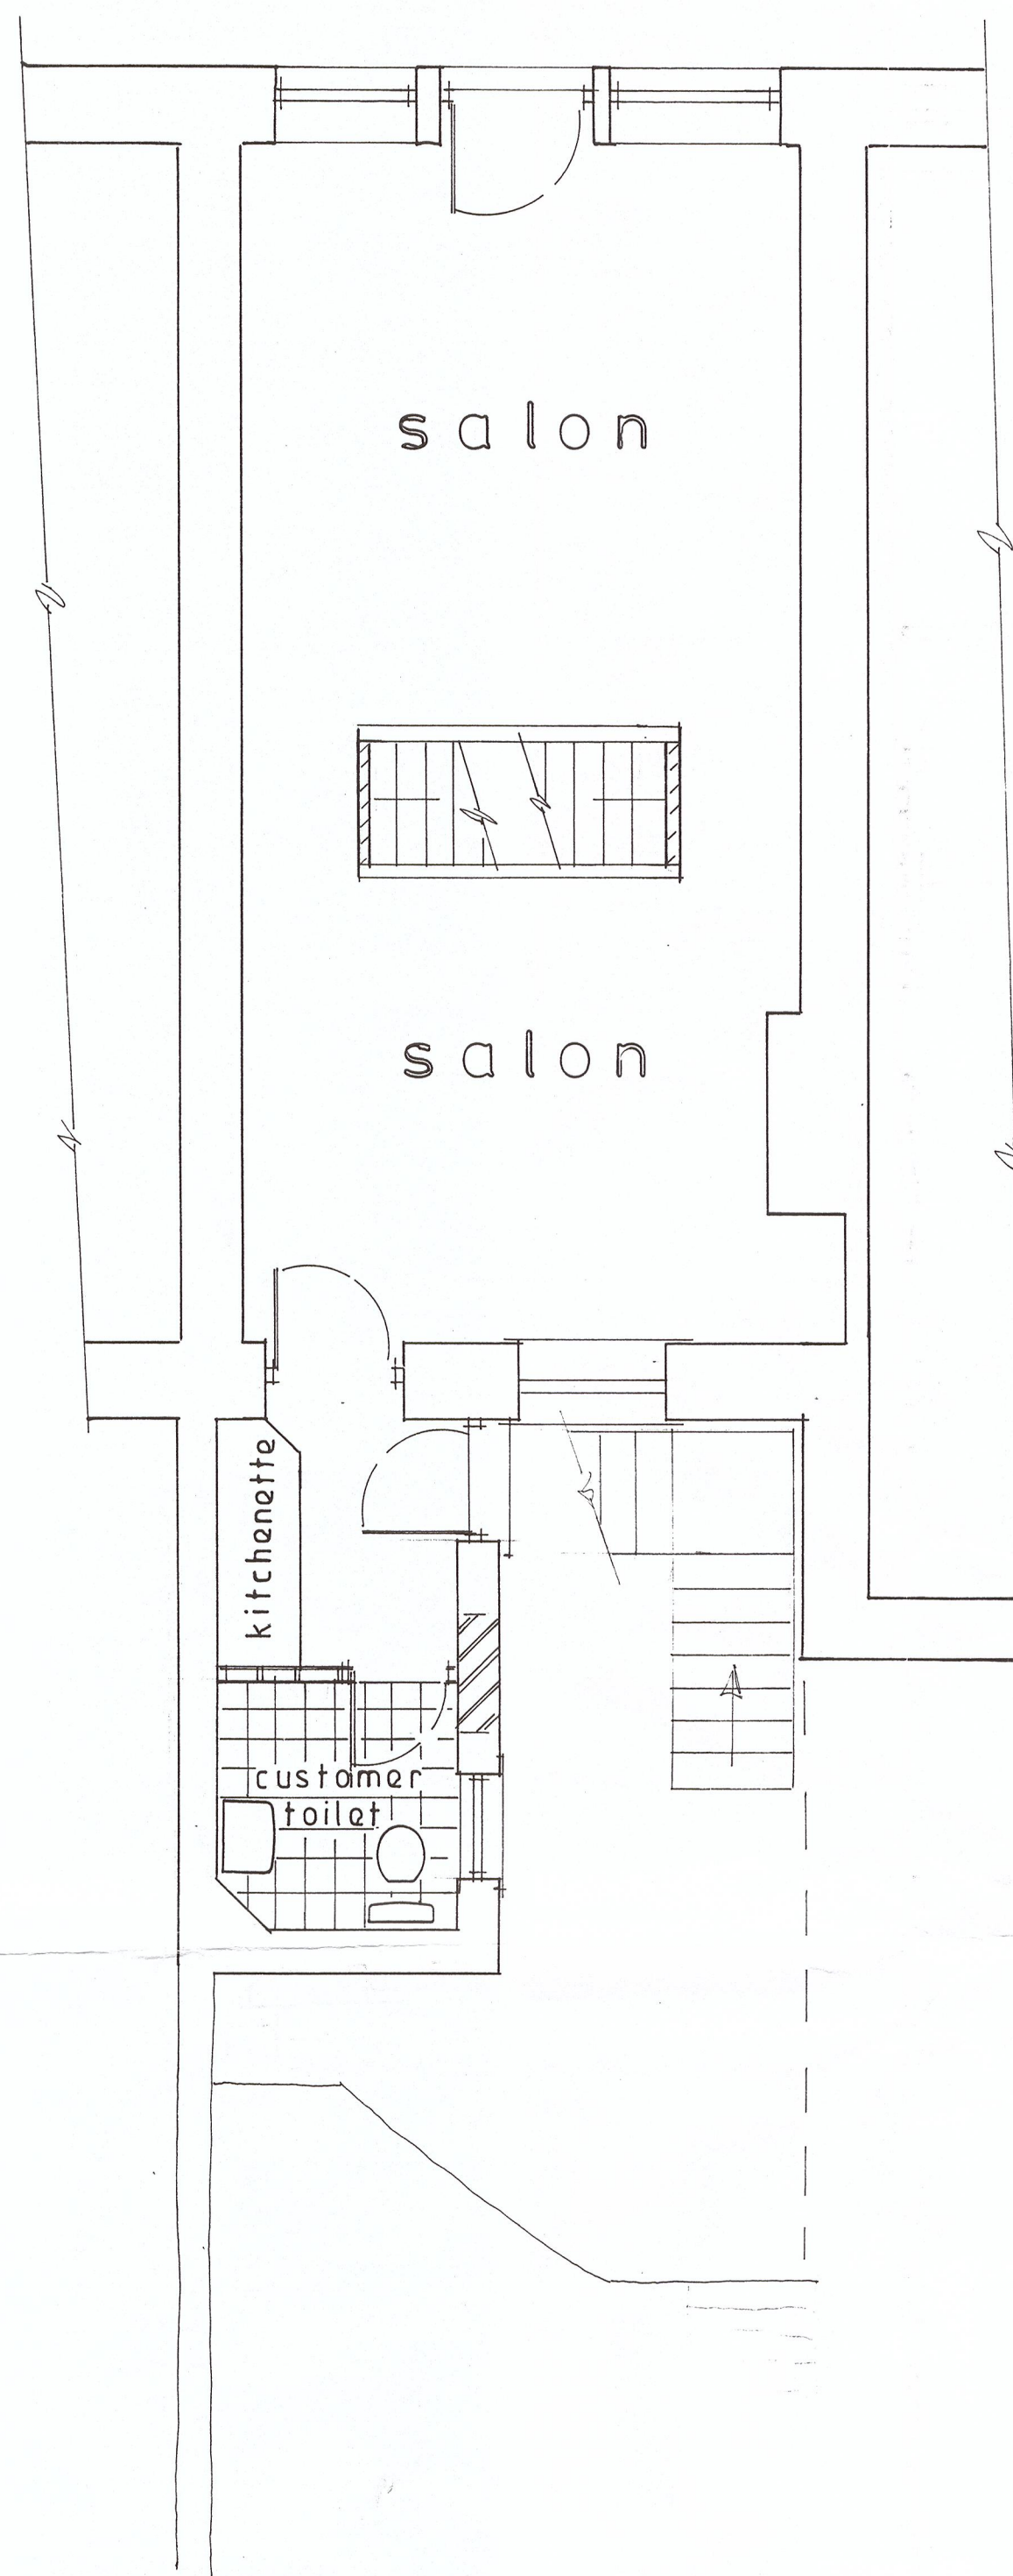

proposed ground floor

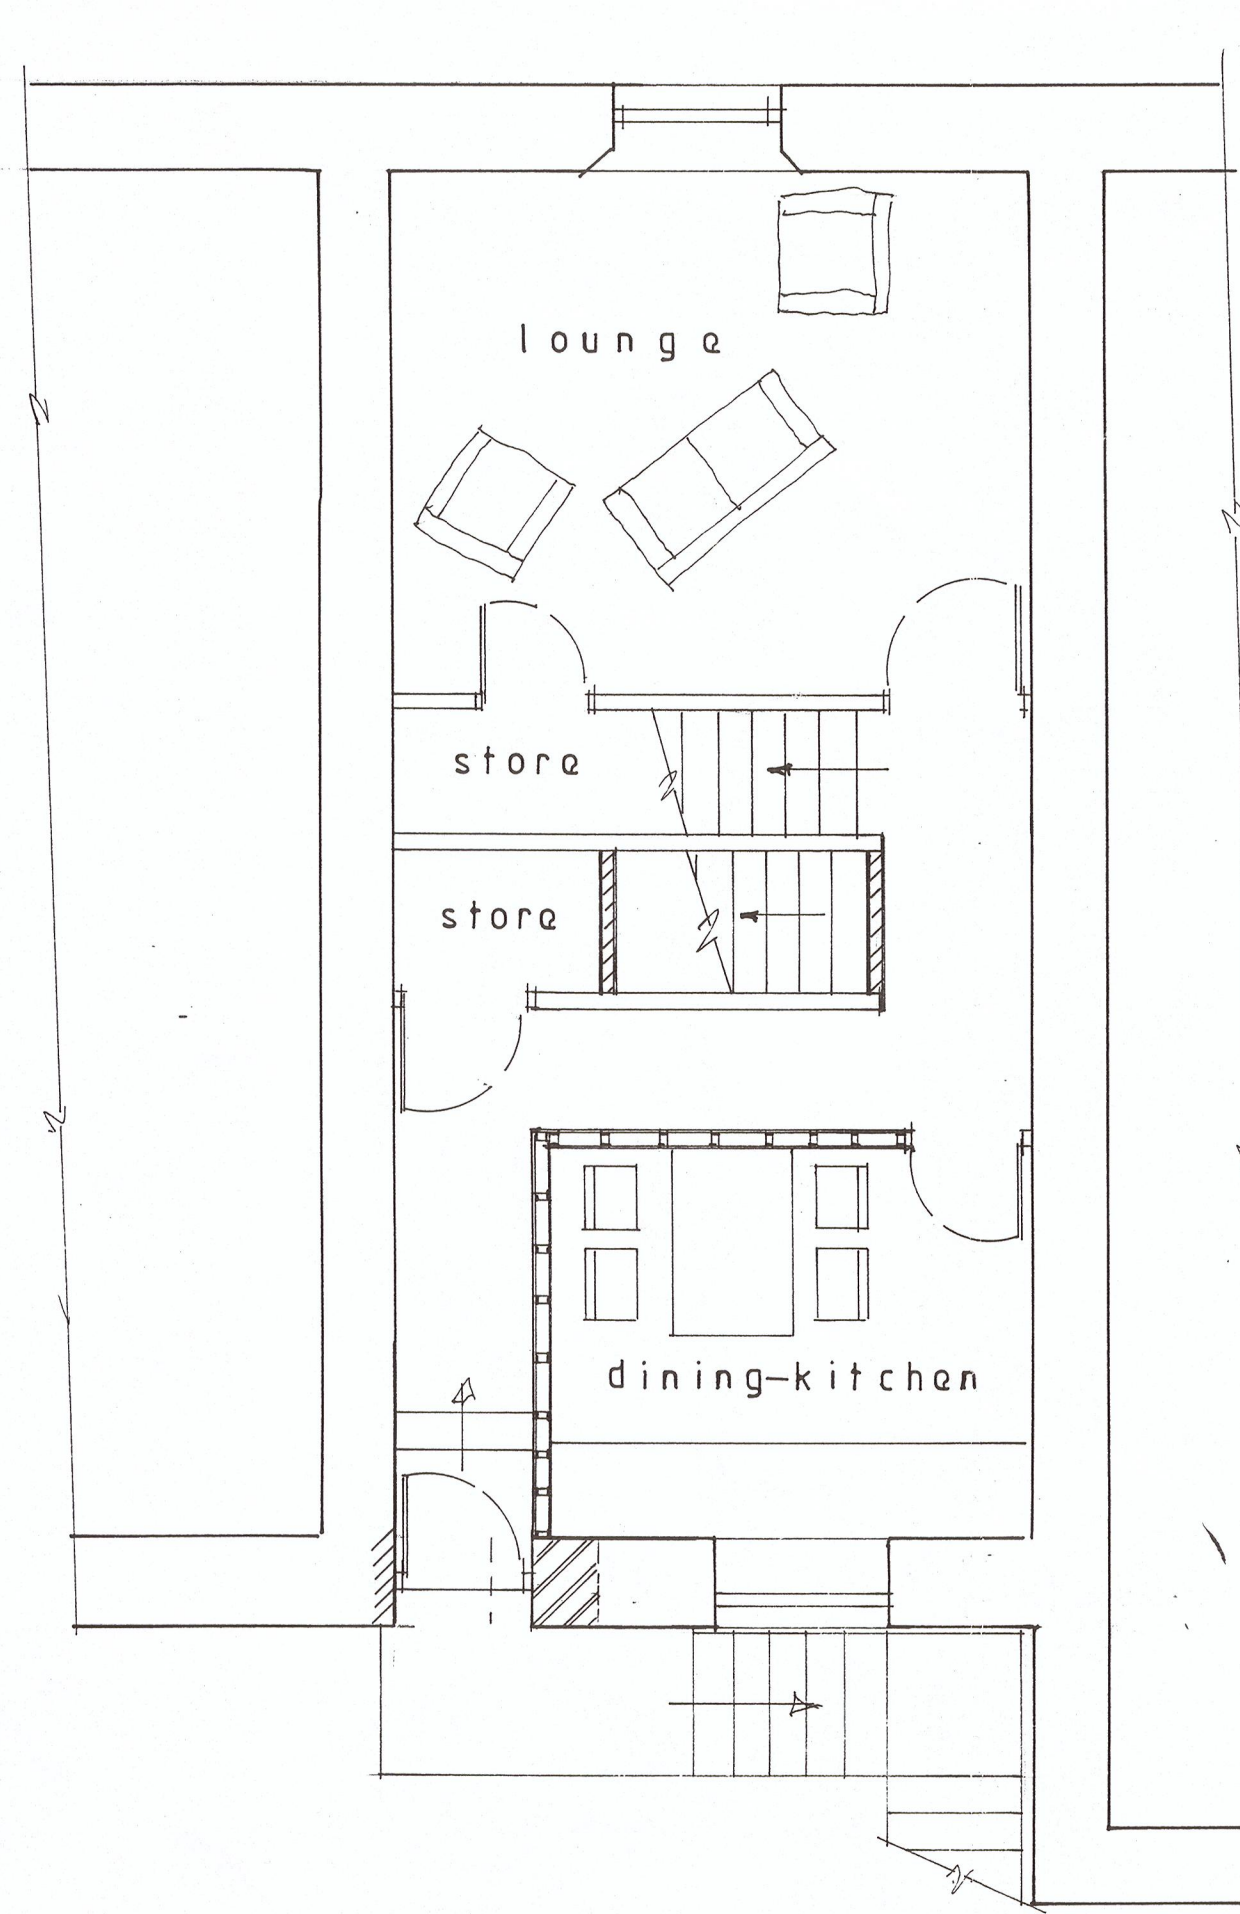


proposed first floor

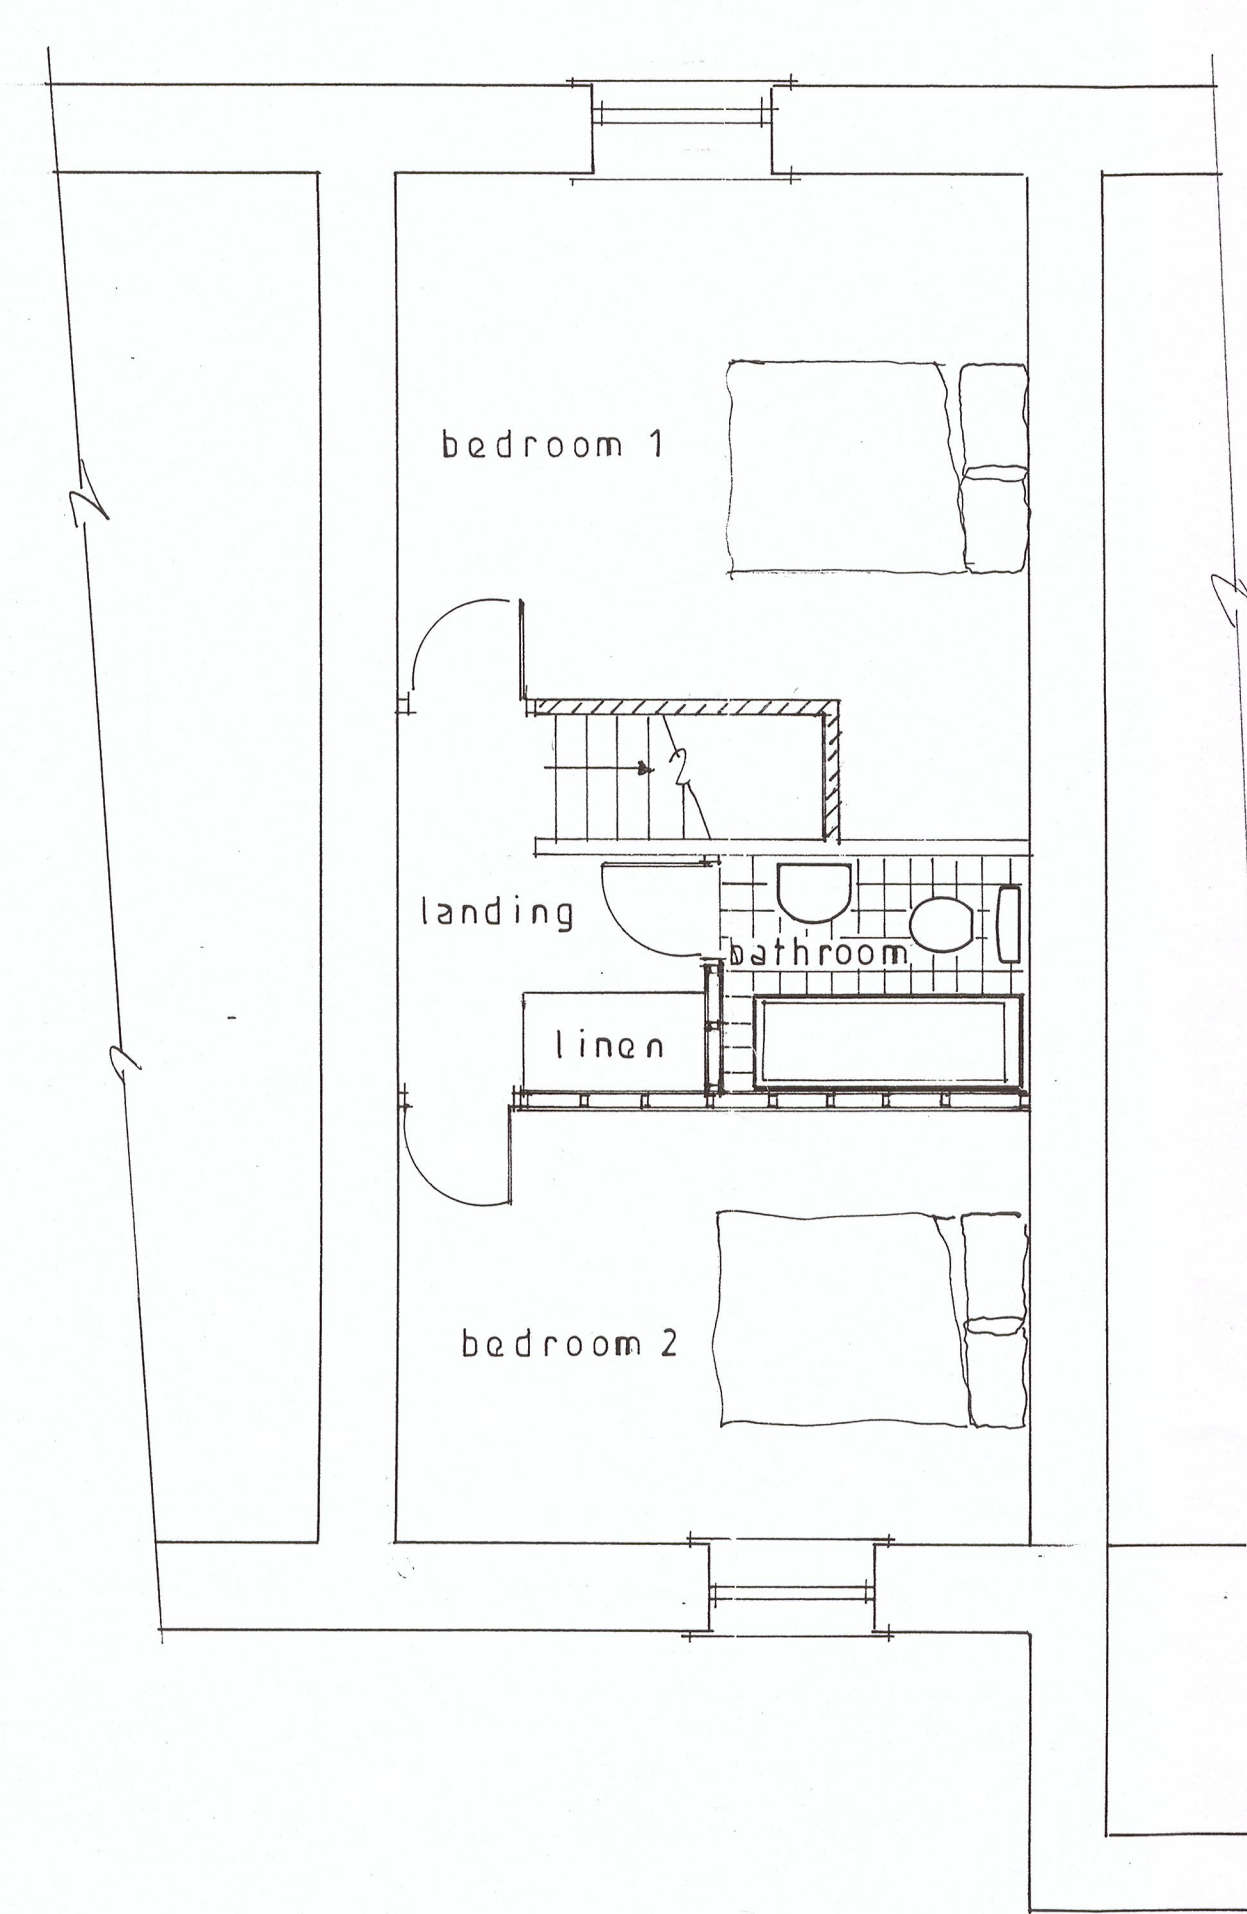


proposed second floor

S.J.Bialecki Limited Building Surveyors
Drawing no 7014
Scale 1:50
Proposed Structural Improvements At 18 Parson Lane Clitheroe

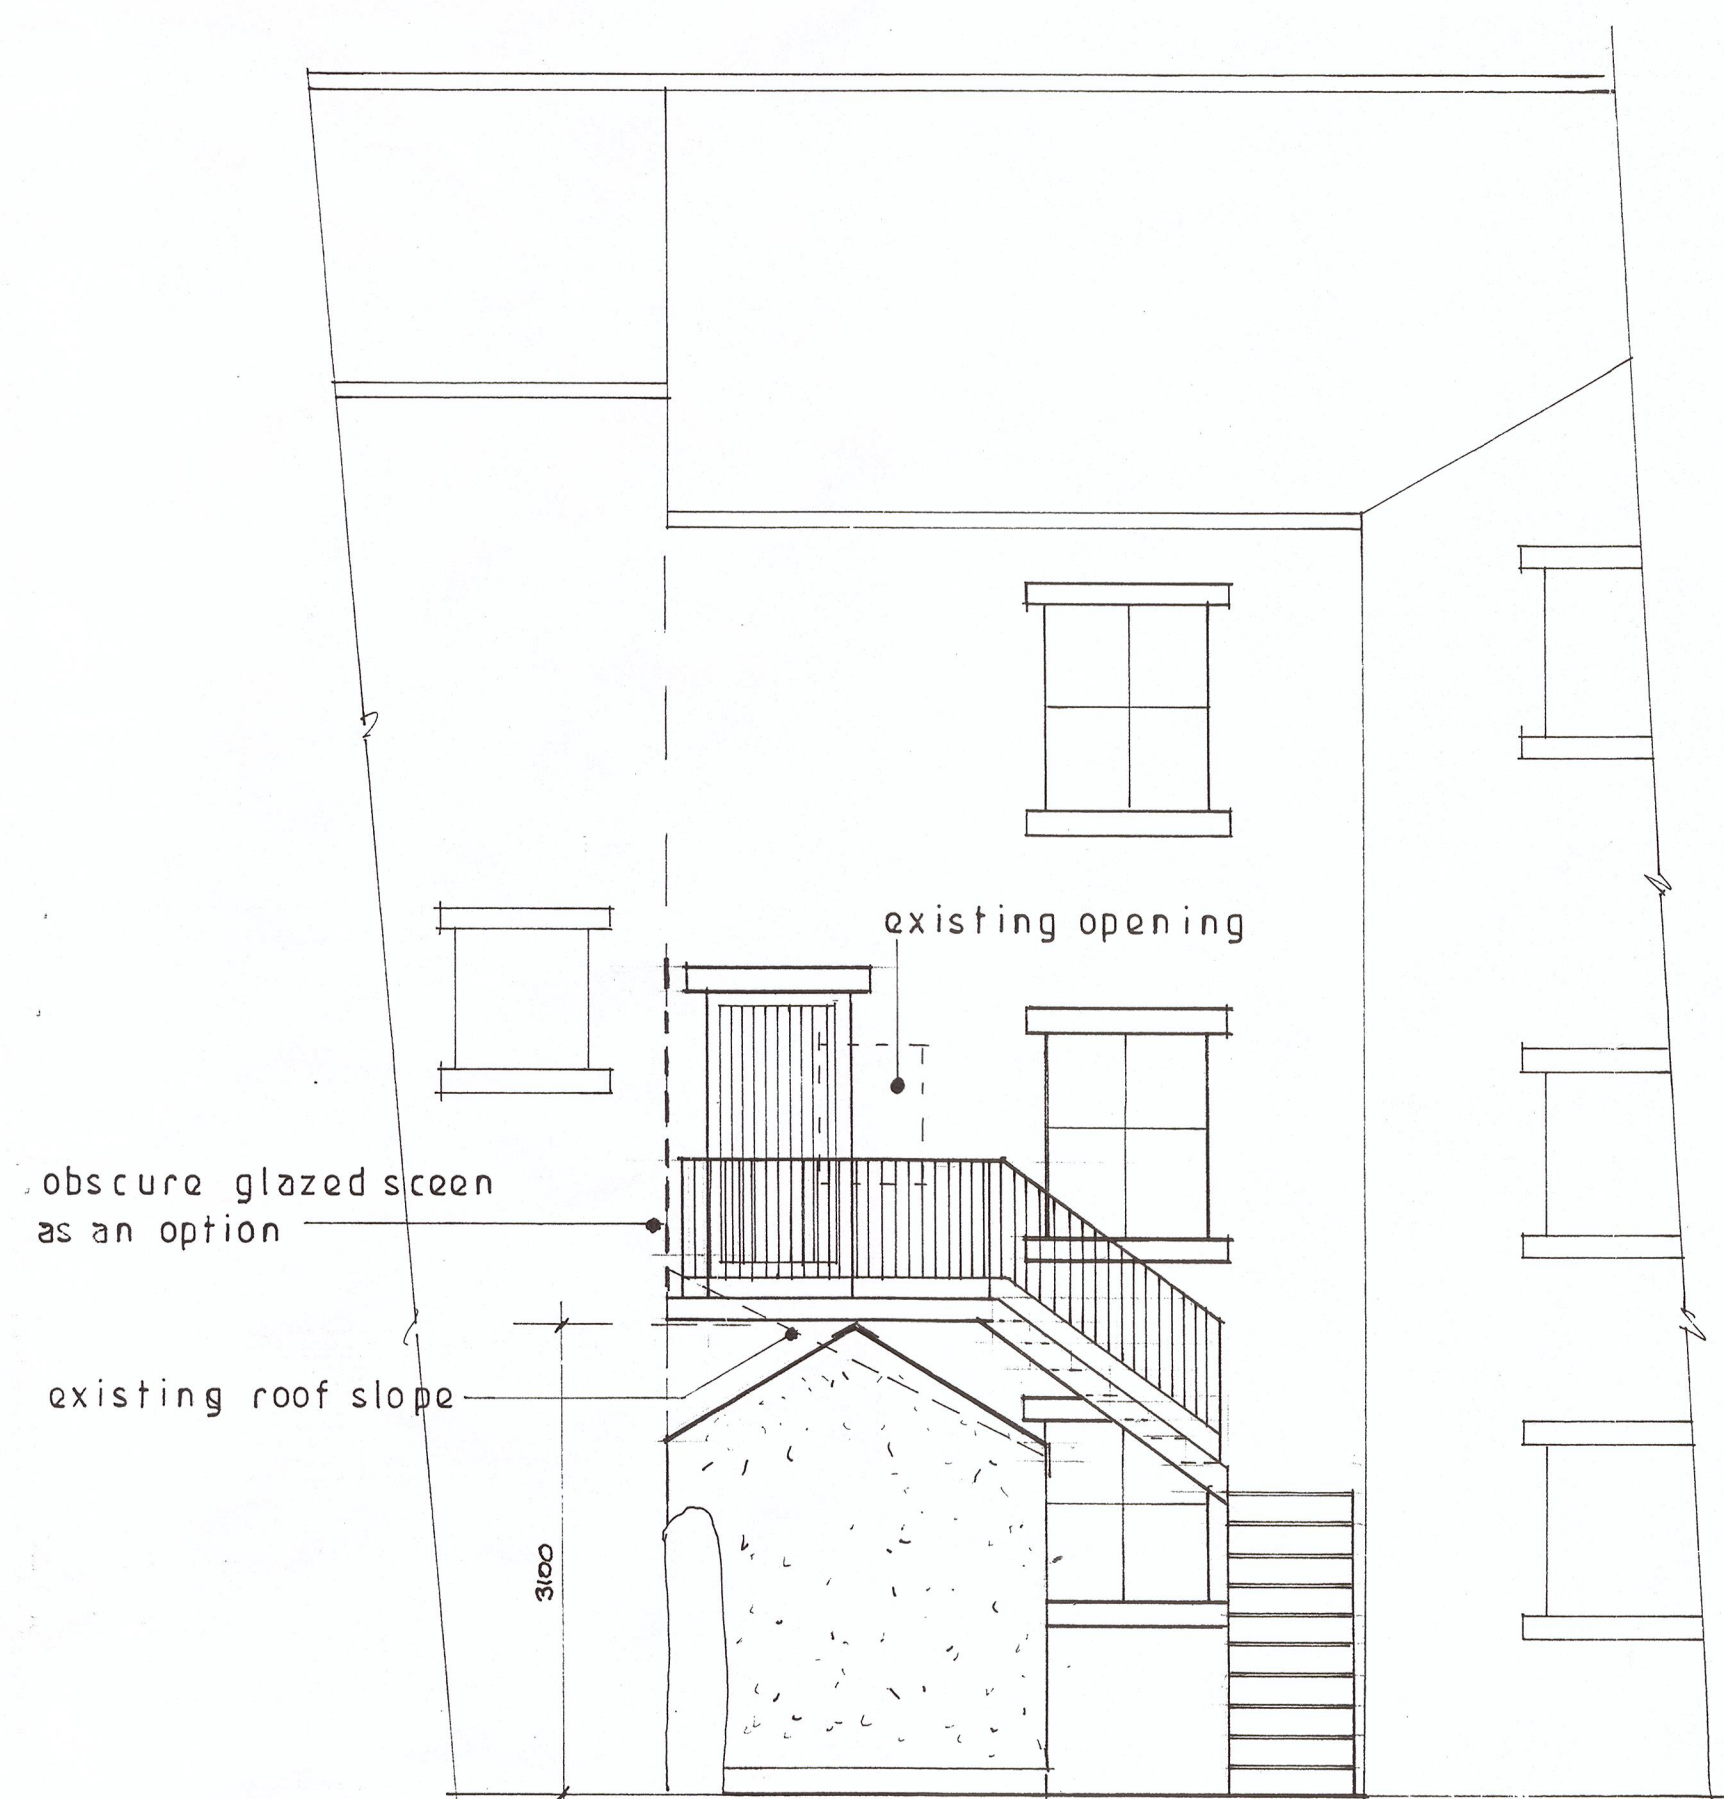

Proposed Rear Elevation

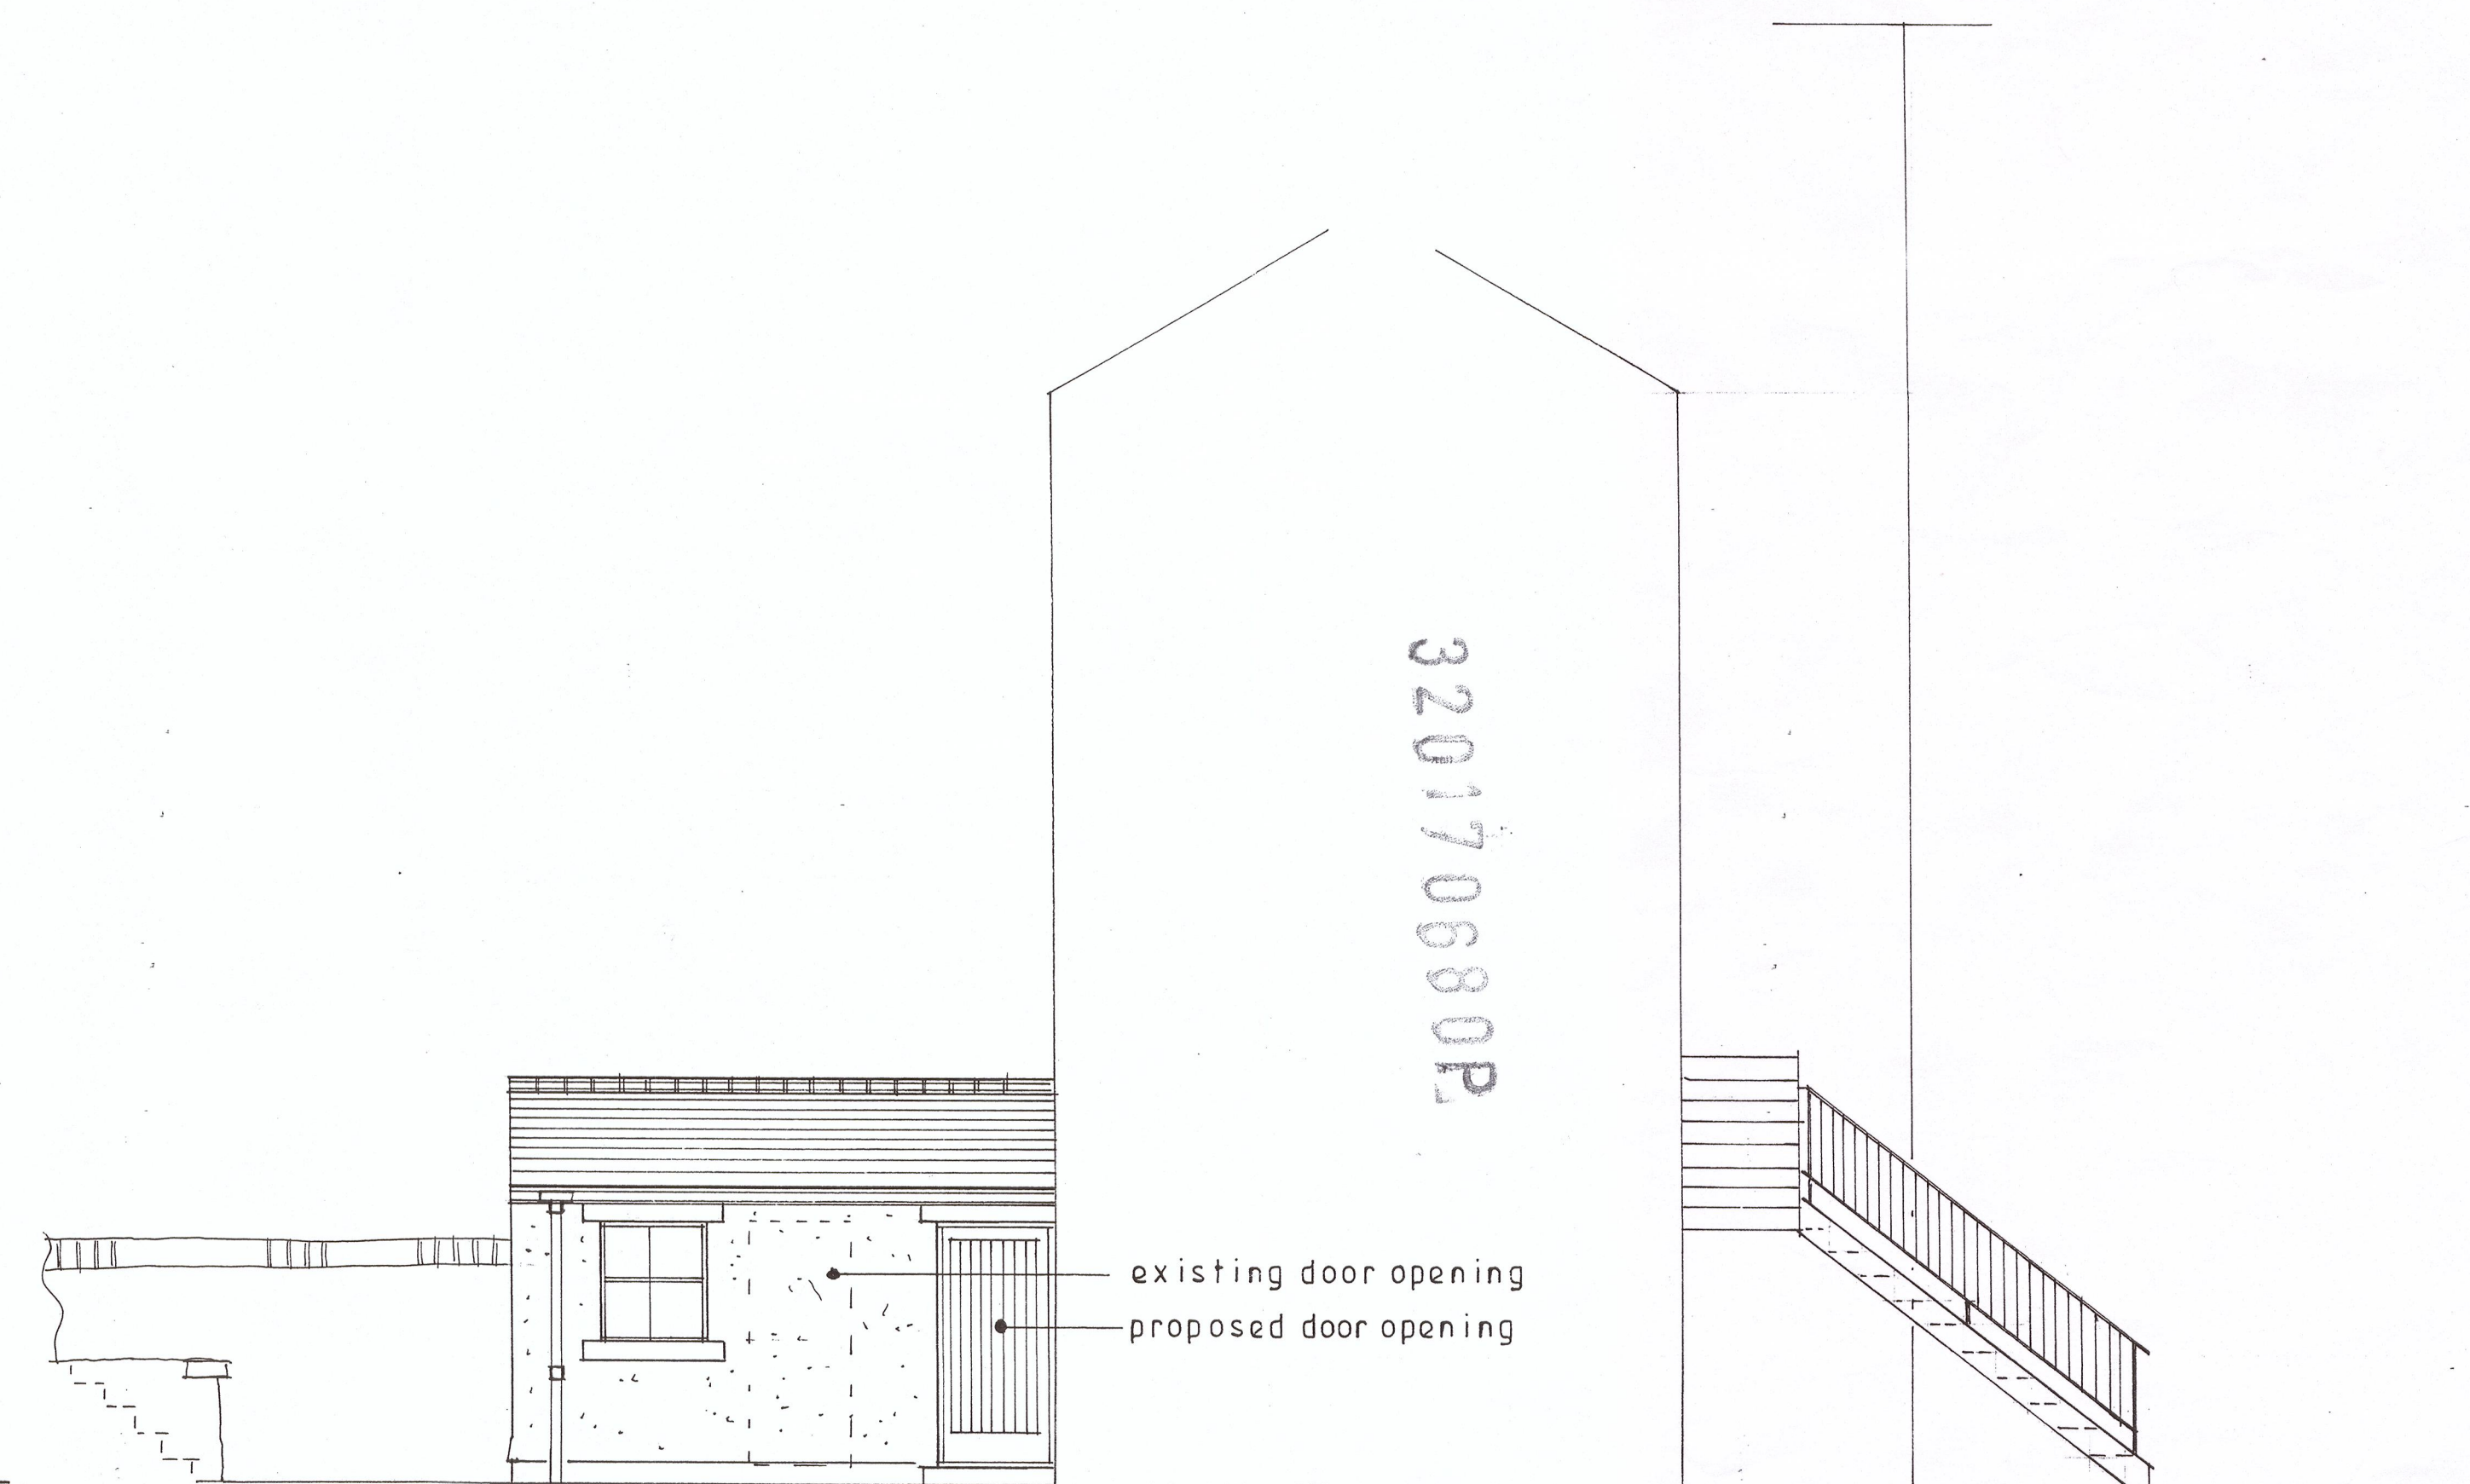

Proposed Side Elevation

Proposed Side Elevation