


Eddisford Road

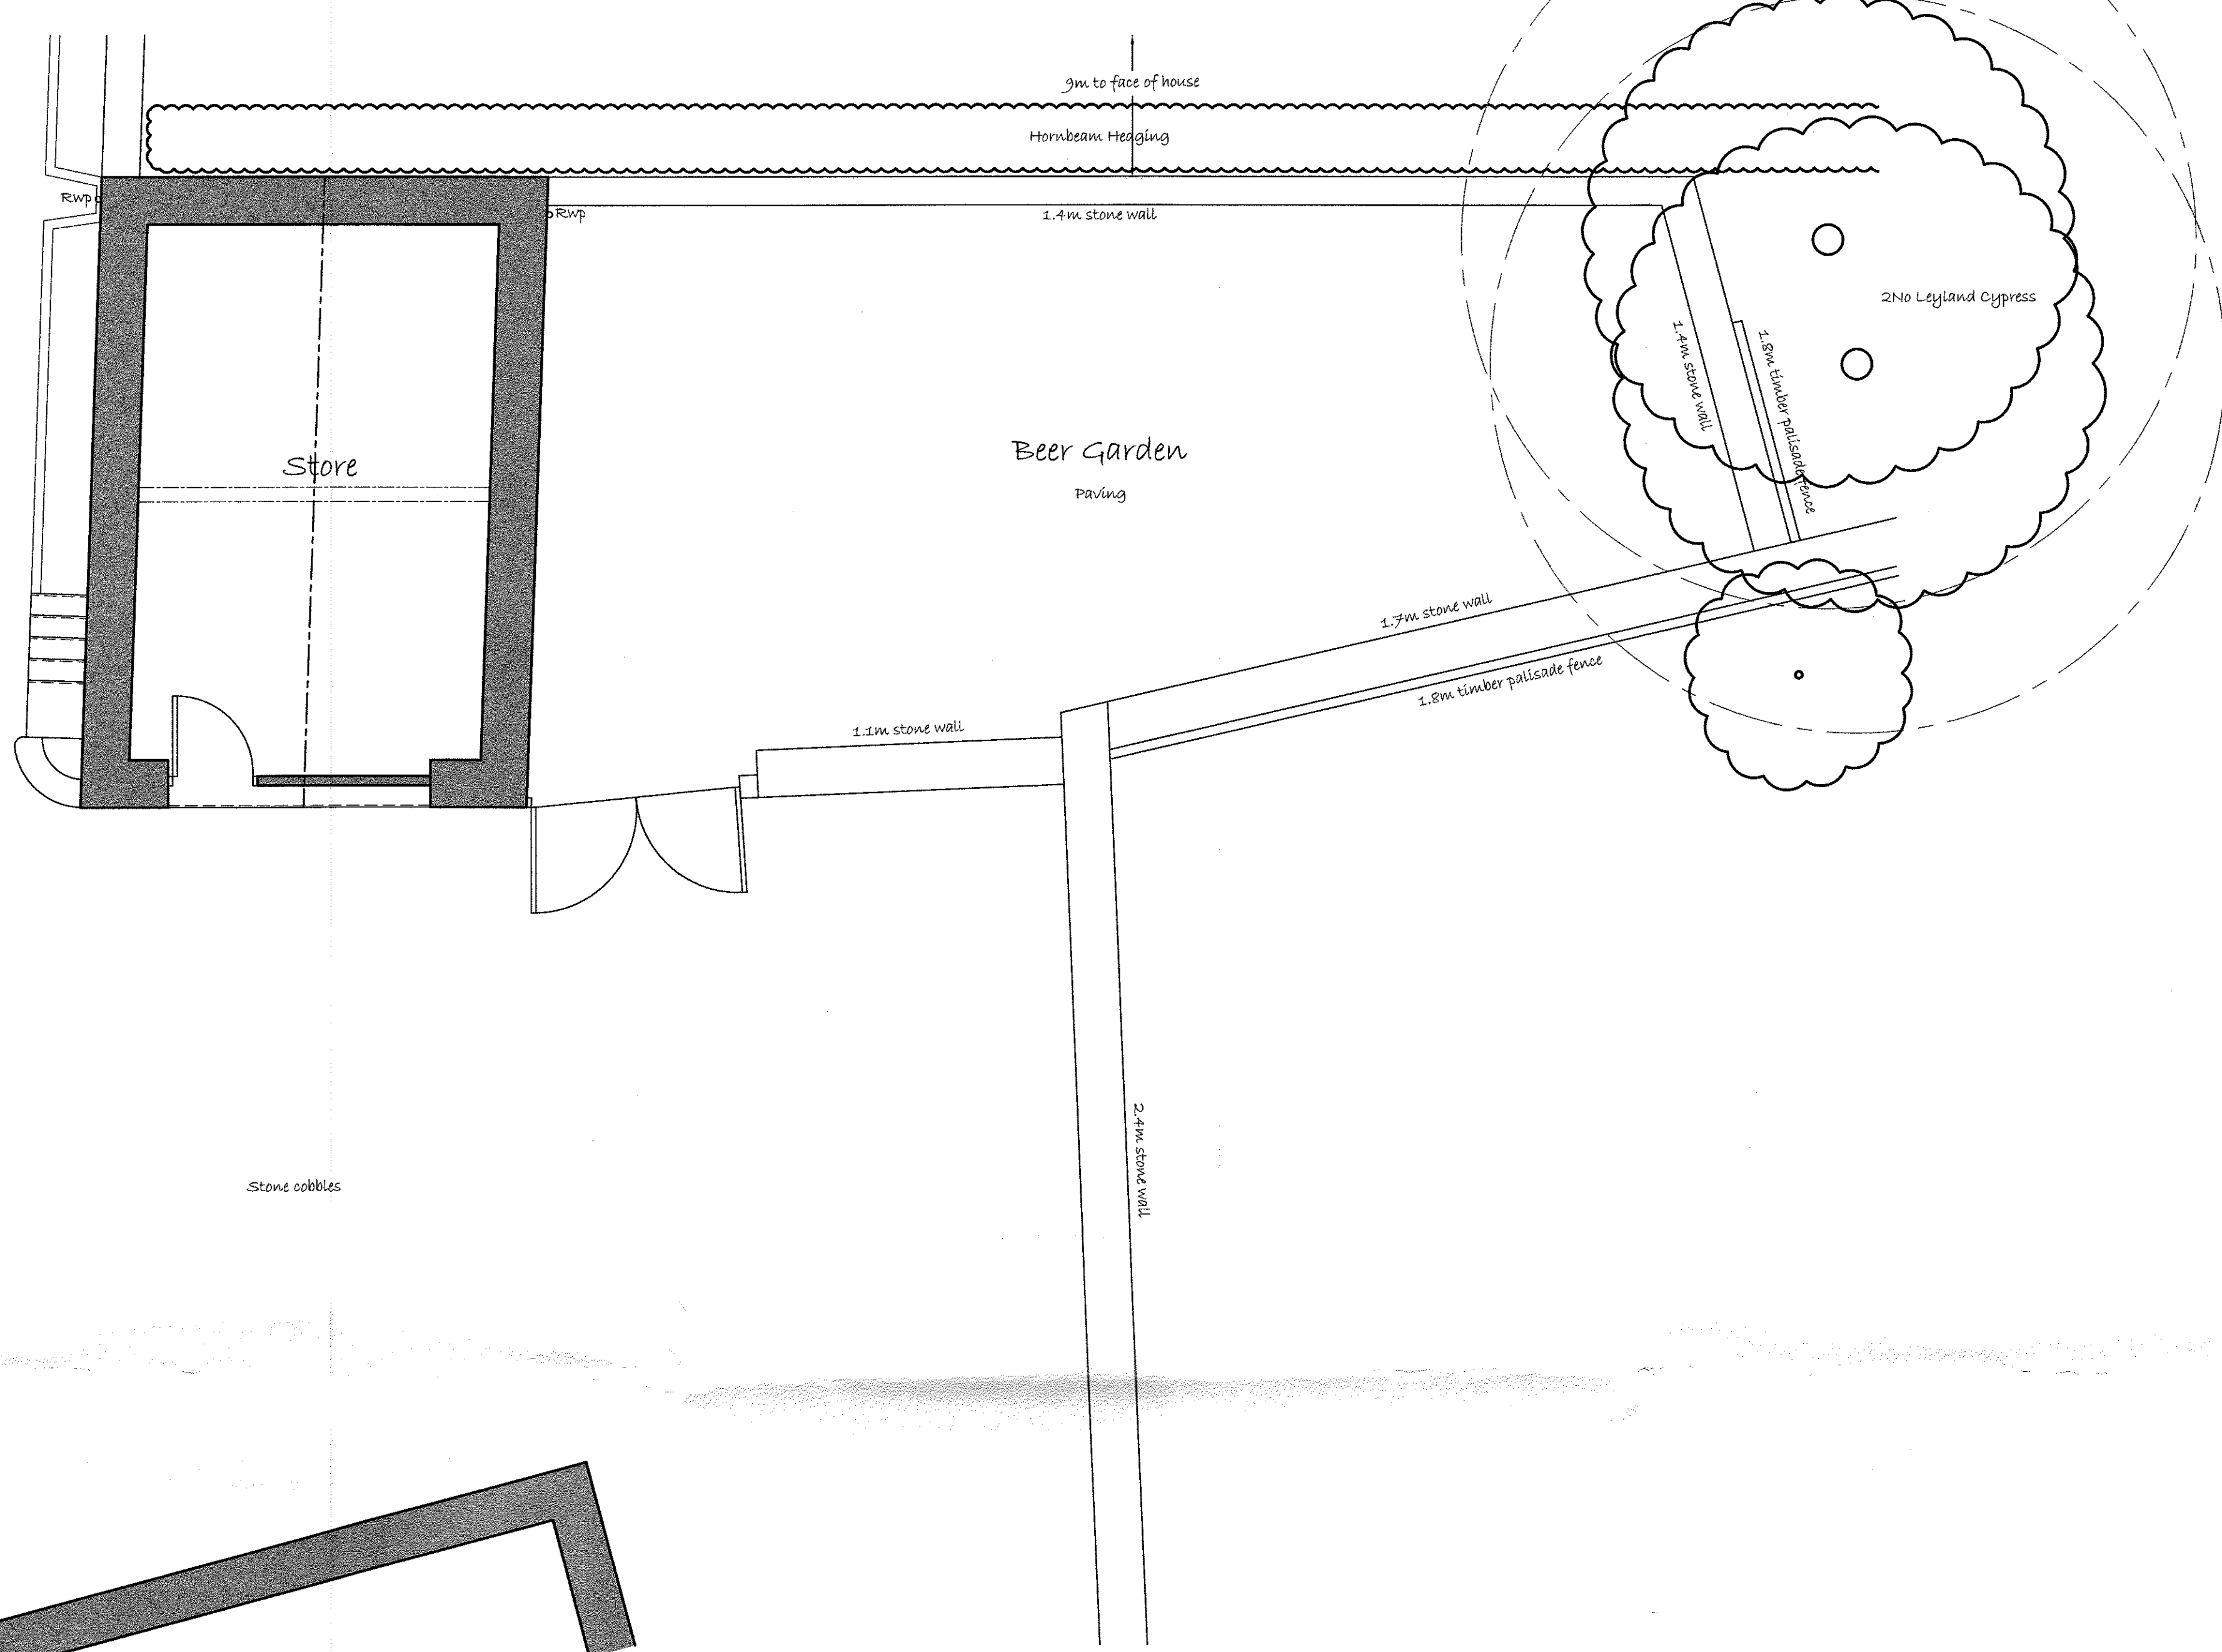



Parking

Stone cobbles


Outdoor Seating

The Lower Buck Country Pub

Ground Floor Plan

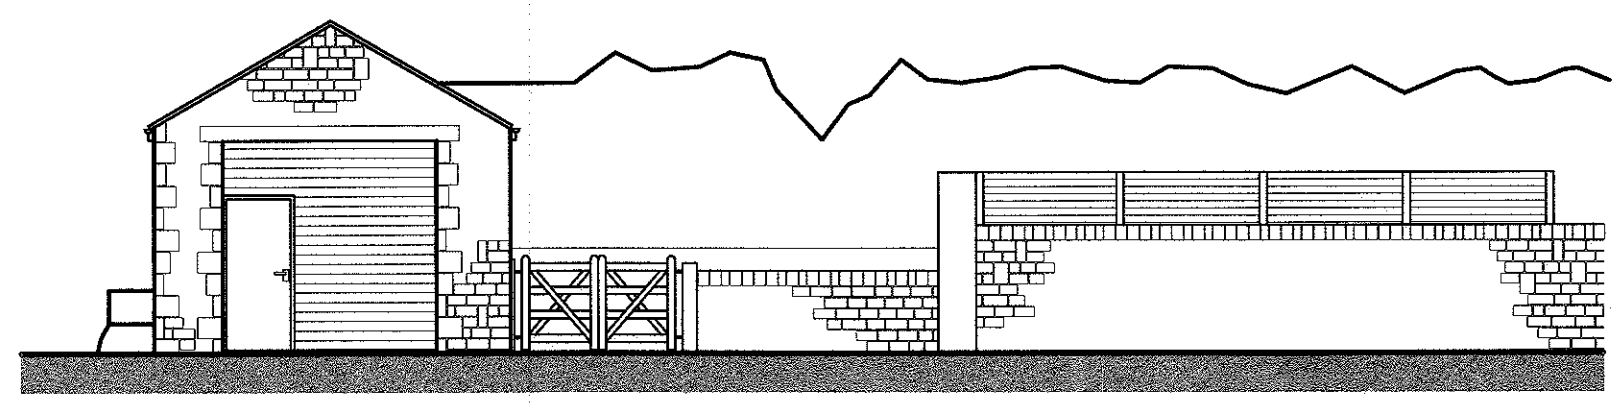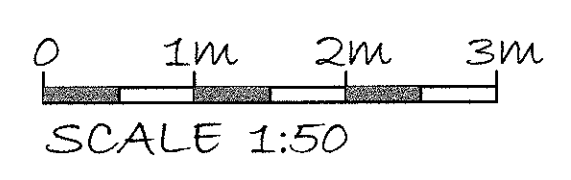


Front Elevation - North West

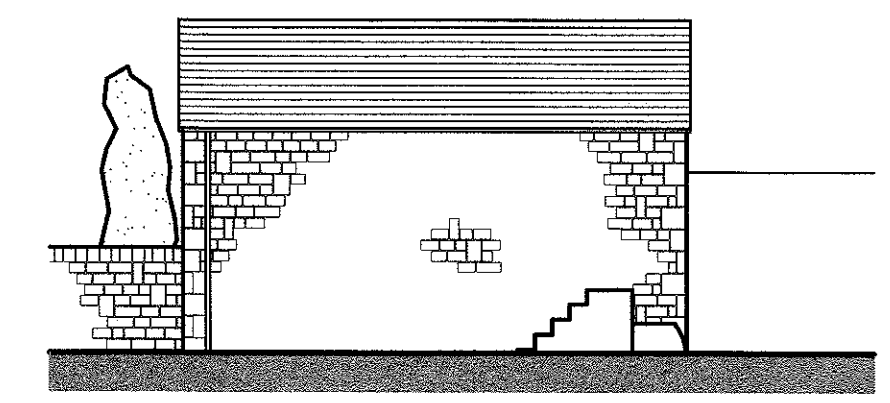


Side Elevation - North East


- Materials:
- Natural slate roofing
  - Black UPVC gutters and downpipes
  - Natural local stonework
  - Dark stained timber horizontal boarding
  - Dark stained timber solid door

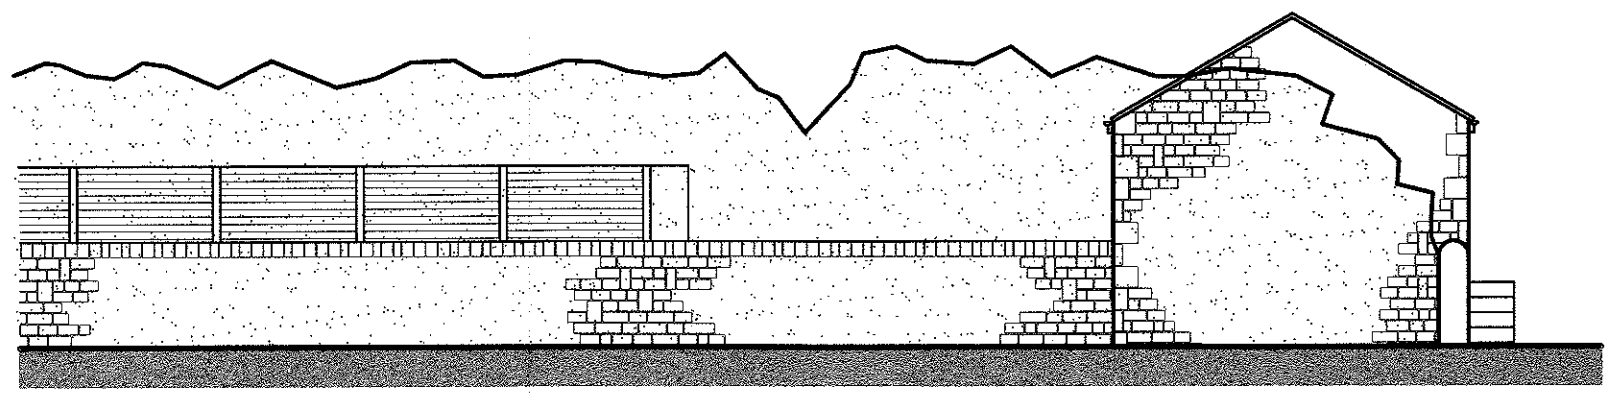

Rear Elevation - South East

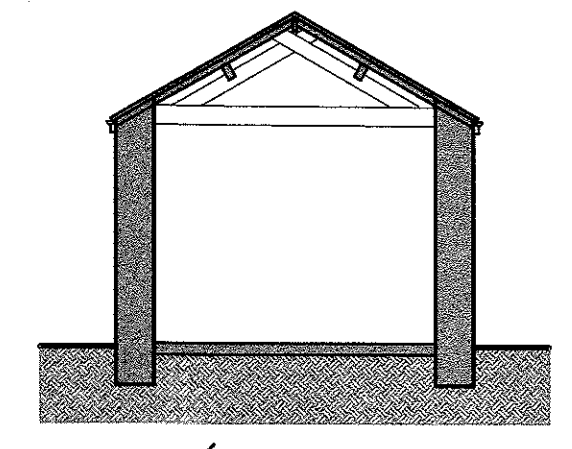

Section

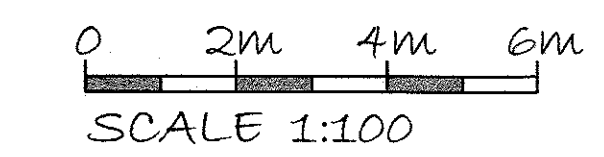

320170695P

Revisions	Rev A: Type details updated 09.08.17
Project	Hotel Room Extension The Lower Buck Country Pub, Eddisford Road Waddington, Clitheroe BB7 3HU for Lower Buck Lodgings Ltd
Title	Floor Plans, Elevations & Section As Existing
Drawing number	492-001 A 1:100 @A1 03/17

MICHAEL A. HARRISON  
CHARTERED ARCHITECT  
GREEN FARM  
TATHAM  
LANCASTER  
LA2 8PJ

TEL: 015242 61571  
MOB: 07973 861756