




Ealsford Road

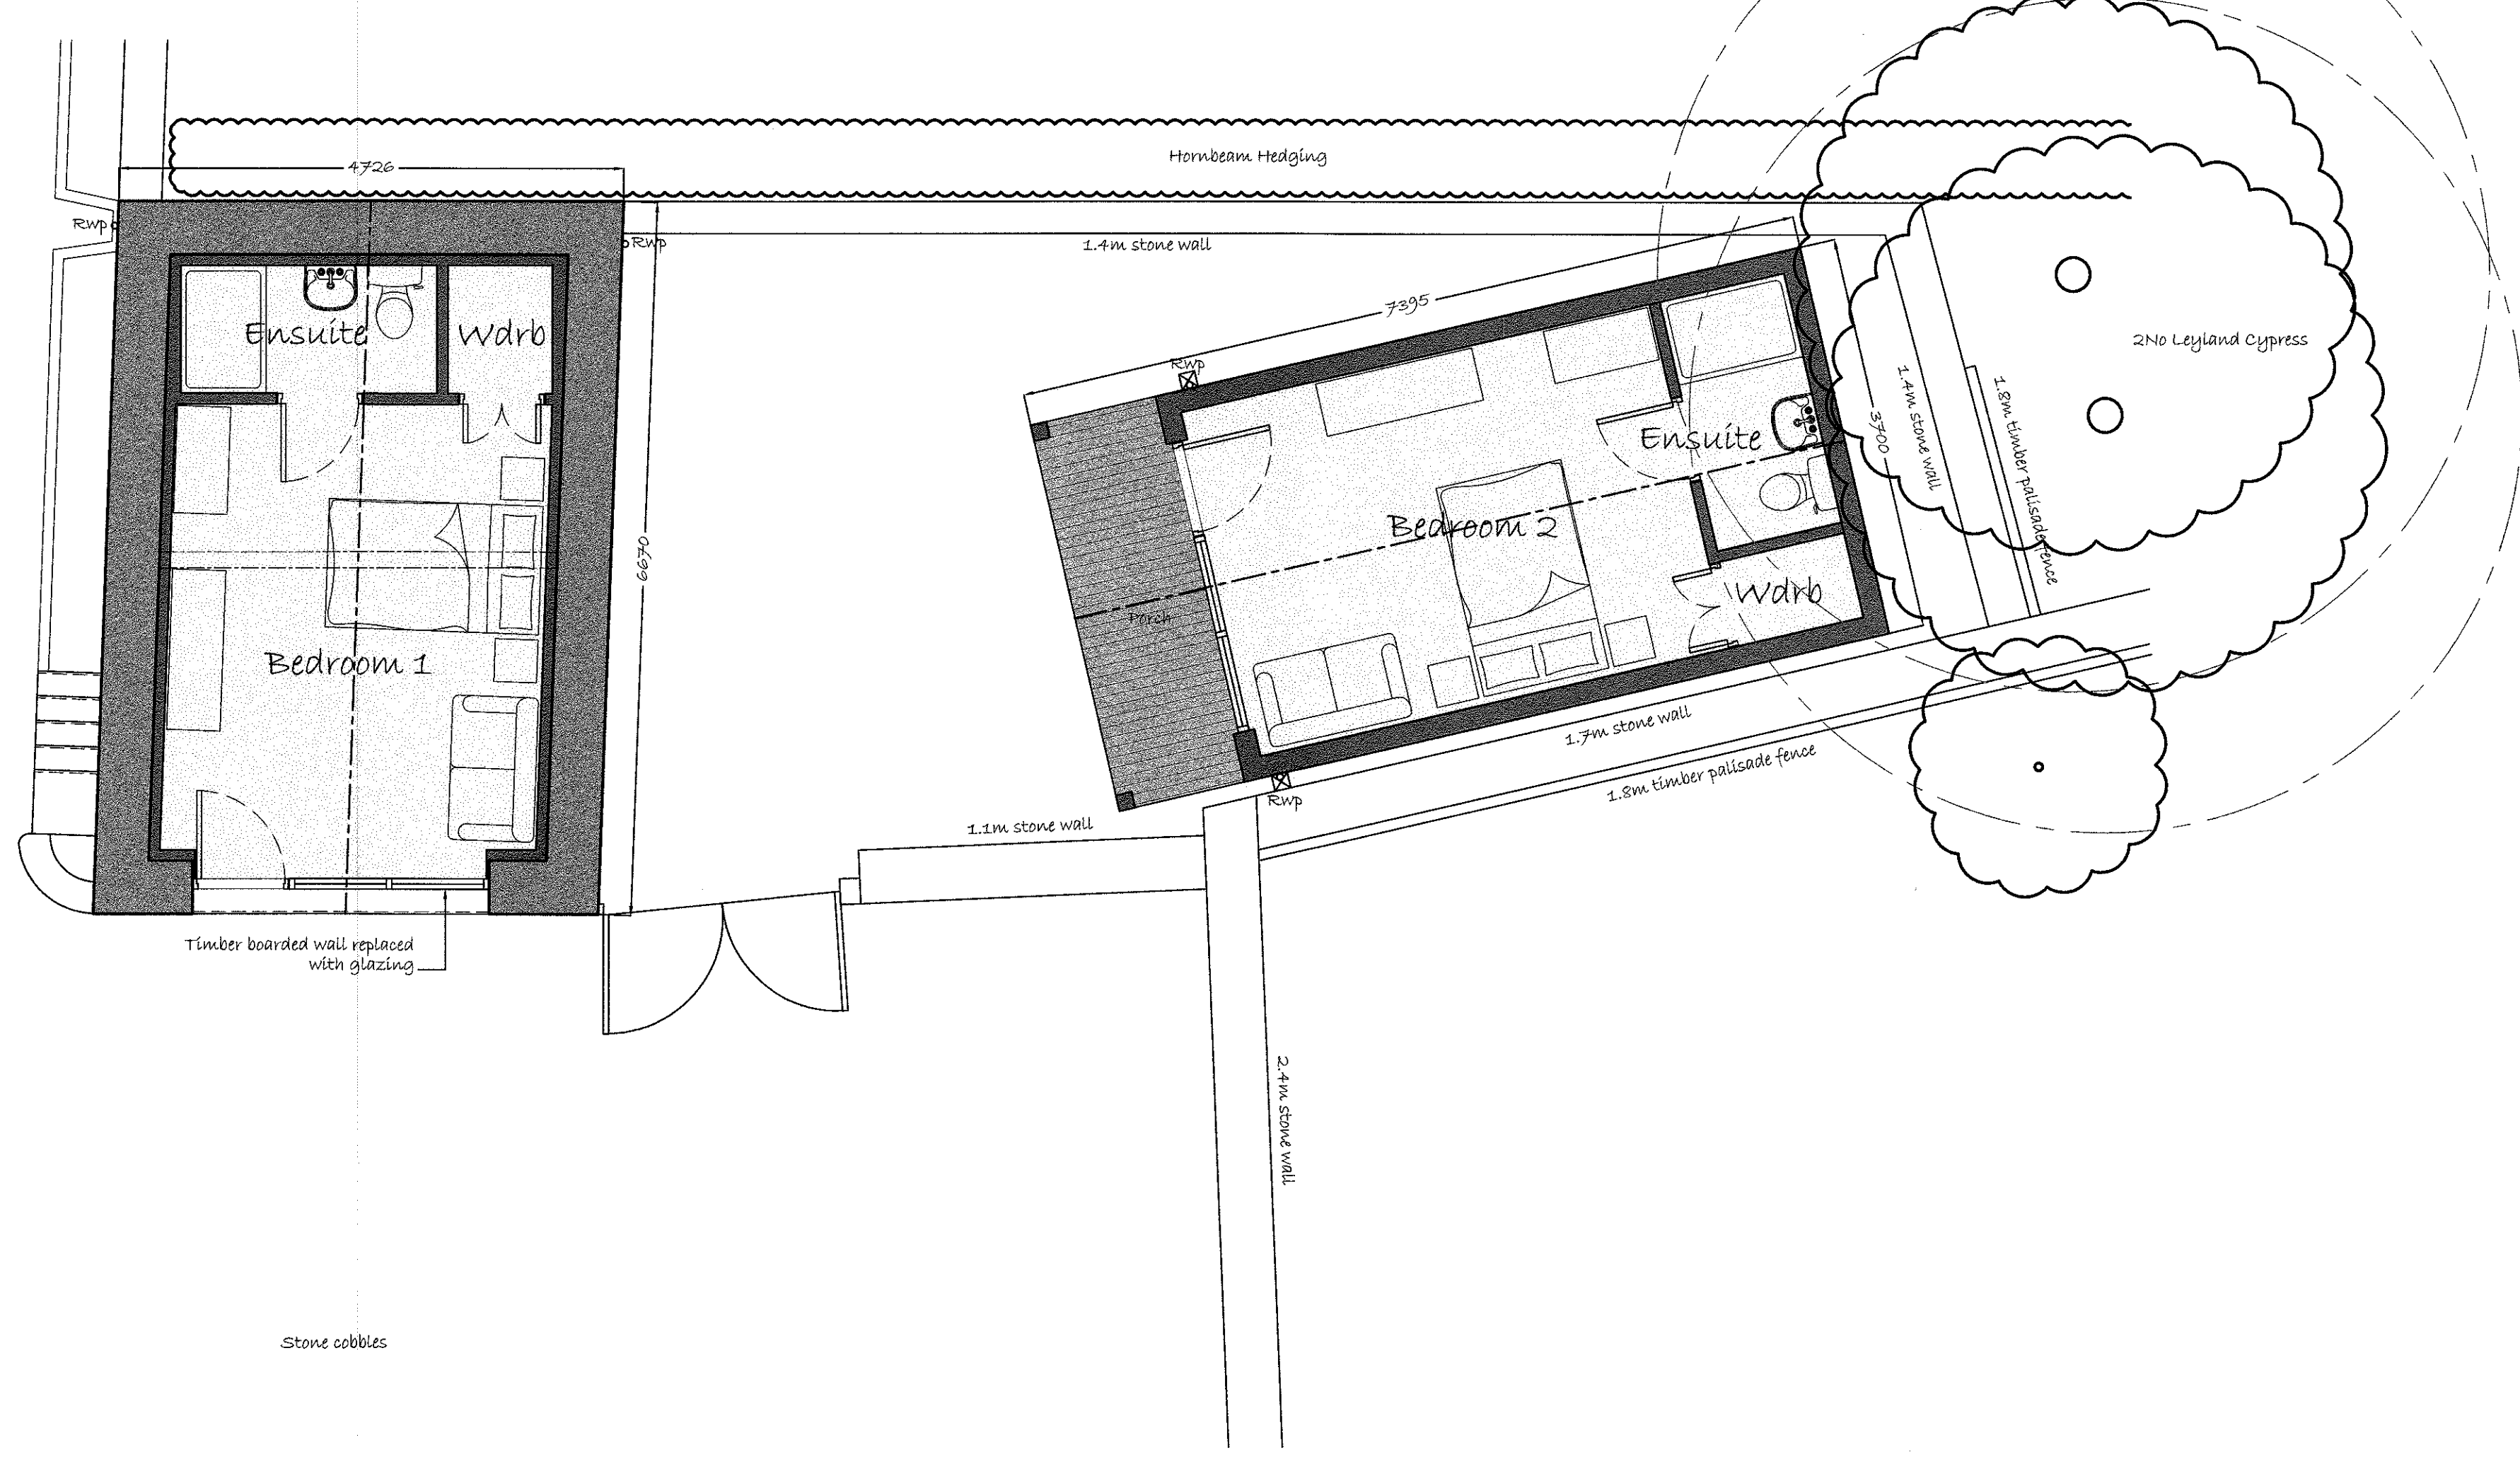


Parking


Stone cobbles

Outdoor seating


The Lower Buck Country Pub

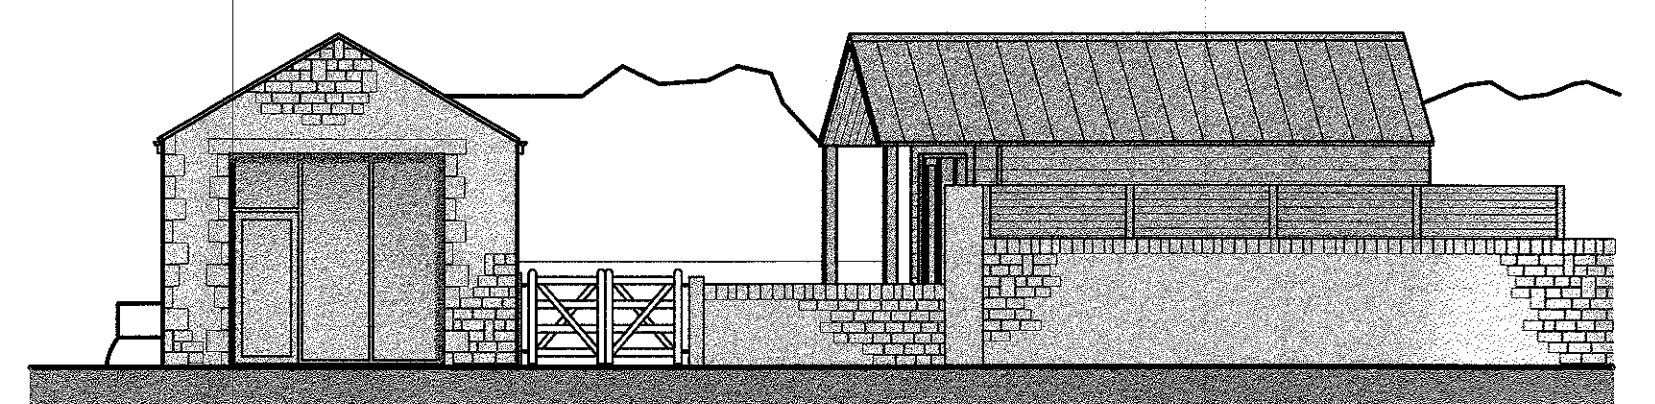

Front Elevation - North West

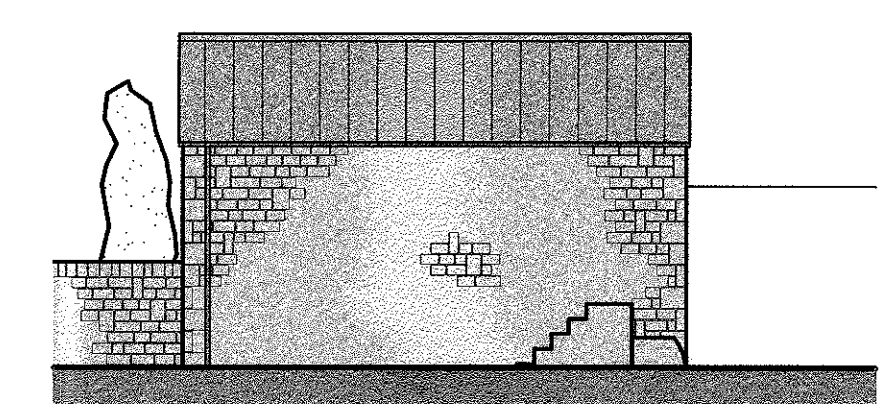


Side Elevation - North East

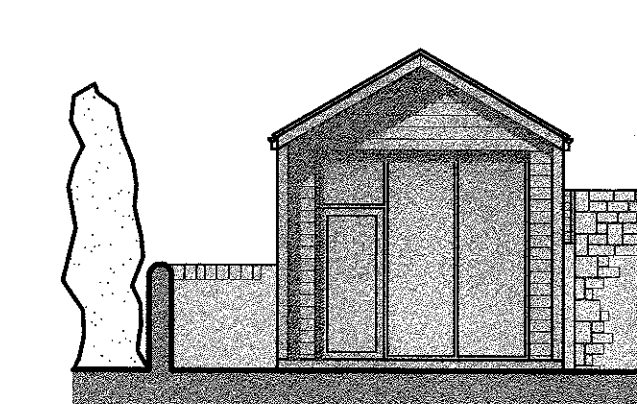


Front Elevation - North East


Ground Floor Plan

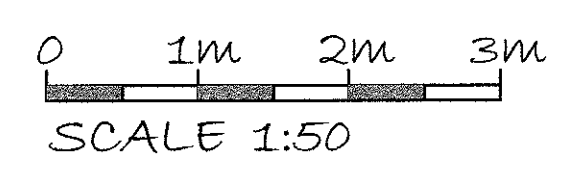


SCALE 1:50

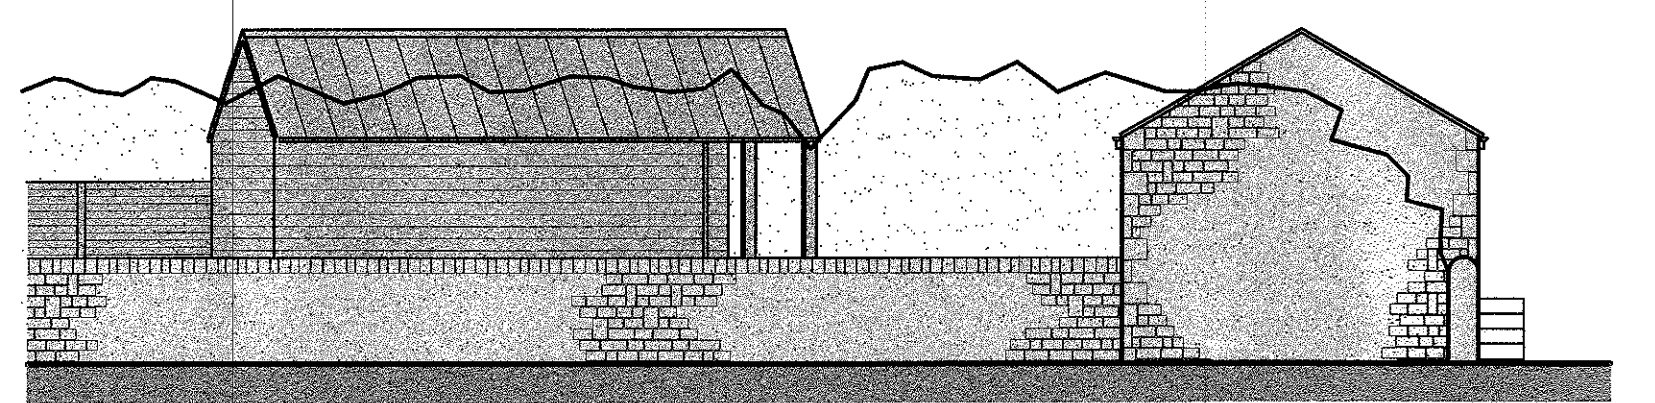

Rear Elevation - South East

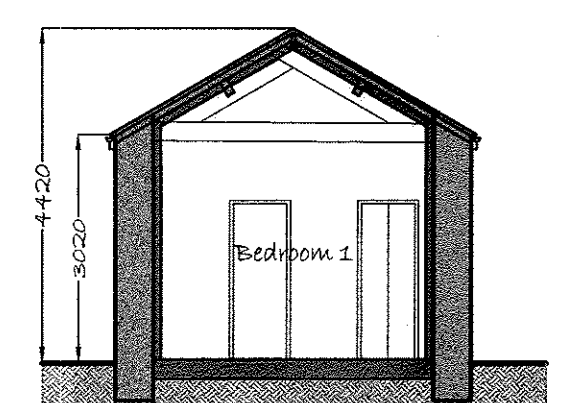


Section Bedroom 1

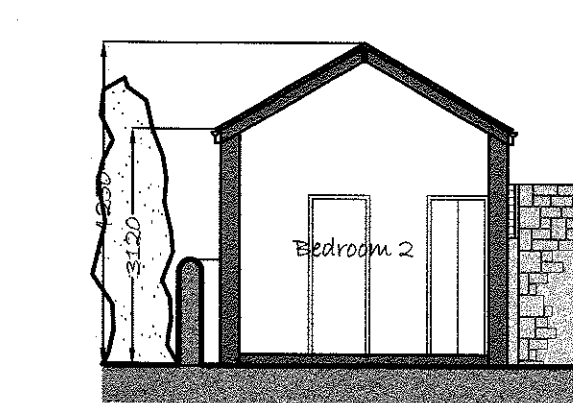

Section Bedroom 2

- Materials:
- Dark Grey fibreglass roof with lead imitation timber rolls
  - Black UPVC gutters and downpipes
  - Heritage Green painted horizontal boarding
  - Heritage Green painted timber framed glazed facade

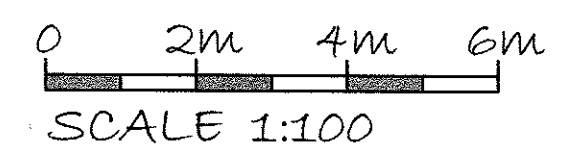

SCALE 1:100

320170695P

Revisions	REV B: Tree details updated 09.08.17
	REV A: Dimensions added 09.08.17
	Not to be scaled
Project	Hotel Room Extension The Lower Buck Country Pub, Eddisford Road Waddington, Clitheroe BB7 3HU for Lower Buck Lodgings Ltd
Title	Floor Plans, Elevations & Sections As Proposed
Drawing number	492-011 B 1:100 @A1 03/17

MICHAEL A. HARRISON  
CHARTERED ARCHITECT  
GREEN FARM  
TATHAM  
LANCASTER  
LA2 8PJ

TEL: 015242 61571  
MOB: 07973 861756