

ALL DIMENSIONS ARE IN mm UNLESS NOTED OTHERWISE

N.G.R | E: 362202 N: 444006

CONCESSION REQUIRED | NO

DIRECTIONS TO SITE:
 EXIT THE M6 AT JUNCTION 31A, TAKE THE B6242 TOWARDS PRESTON (E)/LONGRIDGE. AT THE NEXT ROUNDABOUT, TAKE THE THIRD EXIT ONTO B6242. AT THE NEXT ROUNDABOUT, TAKE THE FIRST EXIT ONTO LONGRIDGE ROAD/B6243. CONTINUE TO FOLLOW B6243. AT THE ROUNDABOUT, TAKE THE FIRST EXIT ONTO PRESTON ROAD/B6244. AT THE NEXT ROUNDABOUT, CONTINUE STRAIGHT ONTO DERBY ROAD. AT THE ROUNDABOUT, CONTINUE STRAIGHT ONTO INGLEWHITE ROAD, CONTINUE THROUGH ONE ROUNDABOUT. TURN RIGHT ONTO CHIPPING LANE. CONTINUE ONTO LONGRIDGE ROAD. CONTINUE ONTO ELM BROW. TURN RIGHT ONTO LONGRIDGE ROAD. CONTINUE ONTO WINDY STREET. TURN RIGHT ONTO TALBOT STREET. TURN LEFT AT GREEN LANE. AFTER 300ft, TURN LEFT ONTO LEAGRAM PARK. FOLLOW SITE ACCESS ROUTE THROUGH ESTATE AND THE SITE IS LOCATED AT THE EDGE OF THE FIELD

NOTES:

A	Issued for Approval	BH	MT	26.01.17
REV	MODIFICATION	BY	CH	DATE



Cell Name			Opt.
LEAGRAM HALL			-
Cell ID No			
CTIL	TEF	VF	
241834	-	14428	

Site Address / Contact Details
 LEAGRAM HALL
 LEAGRAM PARK
 CHIPPING
 LANCASHIRE
 PR3 2RD


Drawing Title:
 SITE LOCATION MAPS (1 OF 2)

Purpose of issue: **PLANNING** Dwg Rev:



Drawing Number: 100 A

Surveyed By: SdP Original Sheet Size: A3 Pack Issue:

Drawn: BH Date: 26.01.17 Checked: MT Date: 26.01.17 A

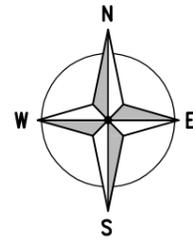

SITE LOCATION

 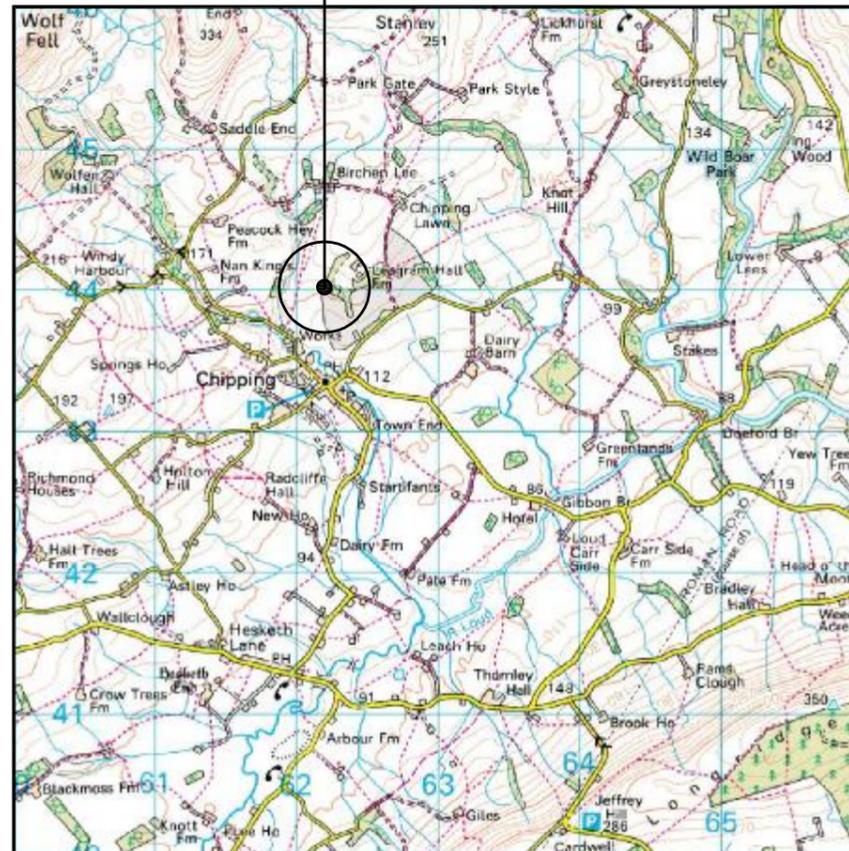


SITE LOCATION
 (Scale 1:50000)

Ordnance Survey map extract based upon Landranger map series with the permission of the controller of Her Majesty's Stationery Office Licence No. 0100023487 Crown copyright.




SITE PHOTOGRAPH

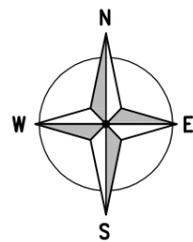

DETAILED SITE LOCATION
(Scale 1:2500)

Based upon Ordnance Survey map extract with the permission of the Controller of Her Majesty's Stationery Office. Crown copyright. Licence No. 100020449

 

The drawings comply with TEF & Vodafone Standard ICNIRP guidelines.
Designed in accordance with CTIL document: SDN0008

ALL DIMENSIONS ARE IN mm UNLESS NOTED OTHERWISE

N.G.R | E: 362202 N: 444006

CONCESSION REQUIRED | NO

DIRECTIONS TO SITE:
EXIT THE M6 AT JUNCTION 31A, TAKE THE B6242 TOWARDS PRESTON (E)/LONGRIDGE. AT THE NEXT ROUNDABOUT, TAKE THE THIRD EXIT ONTO B6242. AT THE NEXT ROUNDABOUT, TAKE THE FIRST EXIT ONTO LONGRIDGE ROAD/B6243. CONTINUE TO FOLLOW B6243. AT THE ROUNDABOUT, TAKE THE FIRST EXIT ONTO PRESTON ROAD/B6244. AT THE NEXT ROUNDABOUT, CONTINUE STRAIGHT ONTO DERBY ROAD. AT THE ROUNDABOUT, CONTINUE STRAIGHT ONTO INGLEWHITE ROAD, CONTINUE THROUGH ONE ROUNDABOUT. TURN RIGHT ONTO CHIPPING LANE. CONTINUE ONTO LONGRIDGE ROAD. CONTINUE ONTO ELM BROW. TURN RIGHT ONTO LONGRIDGE ROAD. CONTINUE ONTO WINDY STREET. TURN RIGHT ONTO TALBOT STREET. TURN LEFT AT GREEN LANE. AFTER 300ft, TURN LEFT ONTO LEAGRAM PARK. FOLLOW SITE ACCESS ROUTE THROUGH ESTATE AND THE SITE IS LOCATED AT THE EDGE OF THE FIELD

NOTES:

A	Issued for Approval	BH	MT	26.01.17
REV	MODIFICATION	BY	CH	DATE



Cell Name		Opt.
LEAGRAM HALL		-
Cell ID No		
CTIL	TEF	VF
241834	-	14428

Site Address / Contact Details

LEAGRAM HALL
LEAGRAM PARK
CHIPPING
LANCASHIRE
PR3 2RD


Drawing Title:
SITE LOCATION MAPS (2 OF 2)

Purpose of issue: **PLANNING** Dwg Rev:

Drawing Number: 101 A

Surveyed By: SdP Original Sheet Size: A3 Pack Issue:

Drawn: BH	Date: 26.01.17	Checked: MT	Date: 26.01.17	A
-----------	----------------	-------------	----------------	---

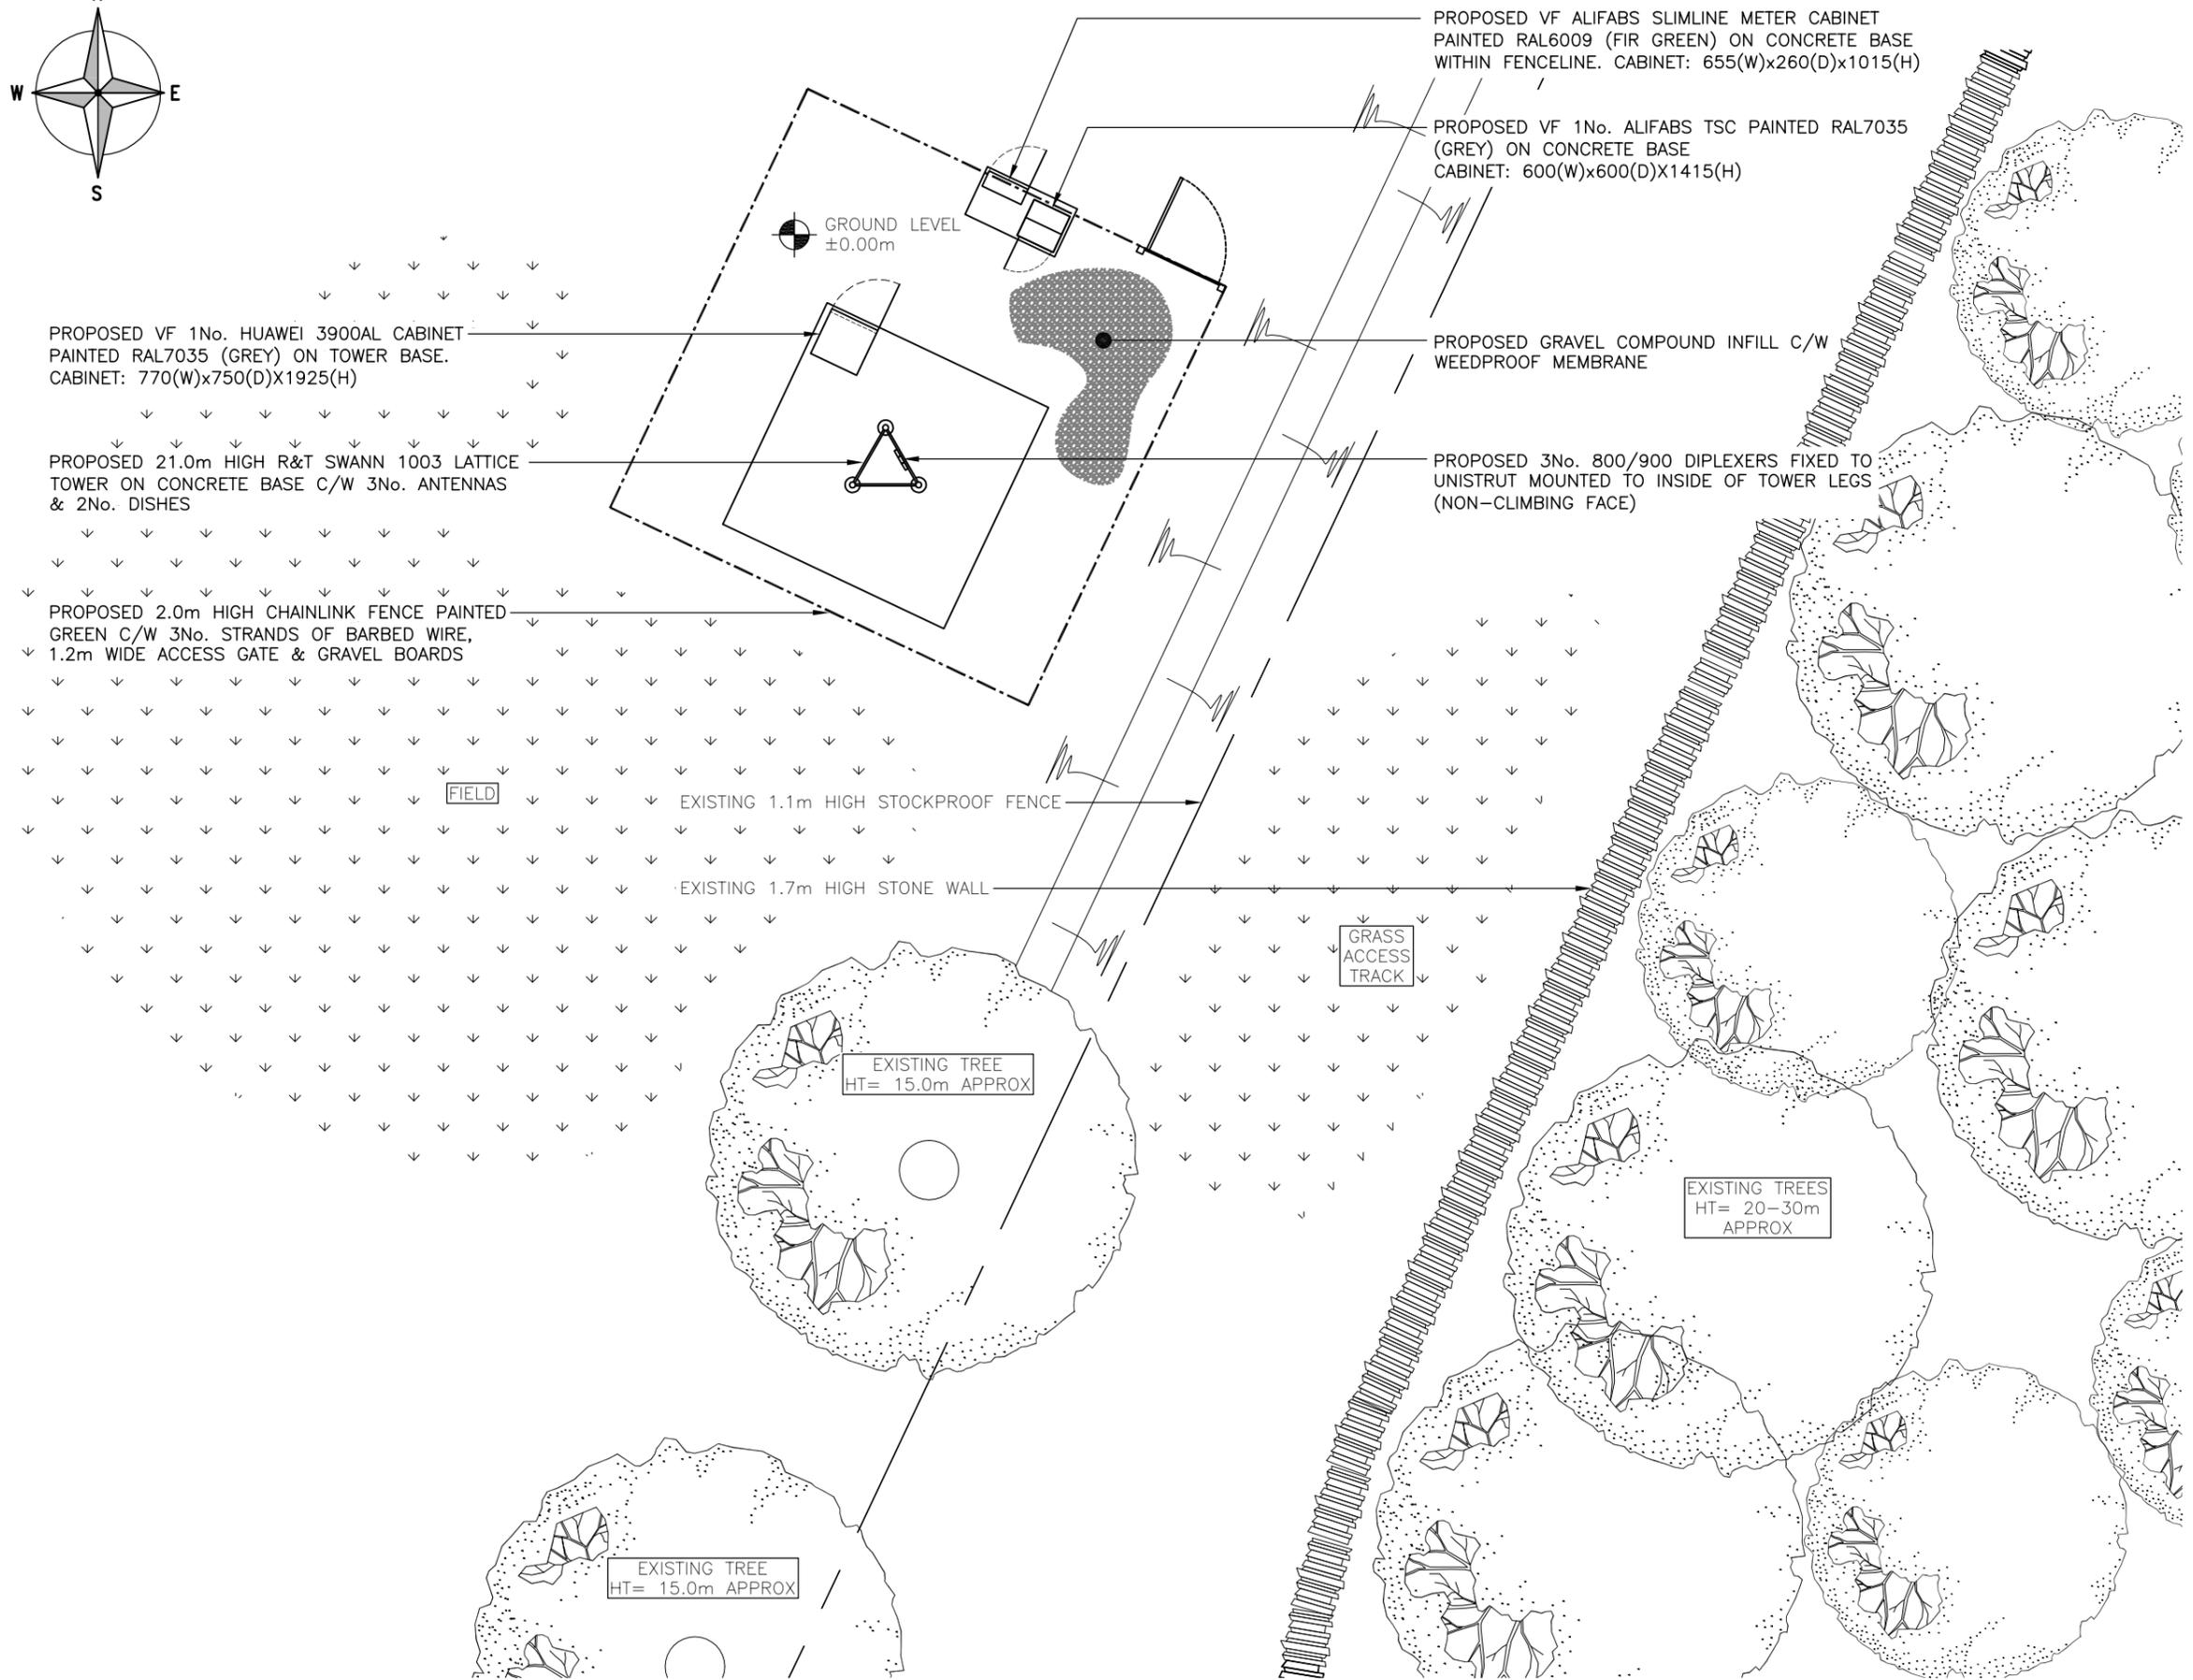

PROPOSED SITE PLAN

(1:100) 5000 0 5000 10000

The drawings comply with TEF & Vodafone Standard ICNIRP guidelines.
Designed in accordance with CTIL document: SDN0008

ORIGINAL SCALE AT A3 - 1:100 ALL DIMENSIONS IN MILLIMETRES

ALL DIMENSIONS ARE IN mm UNLESS NOTED OTHERWISE

N.G.R | E: 362202 N: 444006

CONCESSION REQUIRED | NO

NOTES:

A	Issued for Approval	BH	MT	26.01.17
REV	MODIFICATION	BY	CH	DATE



Cell Name	Opt.
LEAGRAM HALL	-

Cell ID No		
CTIL	TEF	VF
241834	-	14428

Site Address / Contact Details
LEAGRAM HALL
LEAGRAM PARK
CHIPPING
LANCASHIRE
PR3 2RD

Drawing Title: PROPOSED SITE PLAN

Purpose of issue: **PLANNING** Dwg Rev: A

Drawing Number: 201

Surveyed By: SdP Original Sheet Size: A3 Pack Issue: A

Drawn: BH Date: 26.01.17 Checked: MT Date: 26.01.17

ALL DIMENSIONS ARE IN mm UNLESS NOTED OTHERWISE

N.G.R | E: 362202 N: 444006

CONCESSION REQUIRED | NO

NOTES:

REV	MODIFICATION	BY	CH	DATE
A	Issued for Approval	BH	MT	26.01.17



Cell Name	Opt.
LEAGRAM HALL	-

Cell ID No		
CTIL	TEF	VF
241834	-	14428

Site Address / Contact Details		
LEAGRAM HALL LEAGRAM PARK CHIPPING LANCASHIRE PR3 2RD		


Drawing Title: PROPOSED SITE ELEVATION

Purpose of issue:	PLANNING	Dwg Rev:
-------------------	----------	----------

Drawing Number:	301	A
-----------------	-----	---


Surveyed By:	SdP	Original Sheet Size:	A3	Pack Issue:
--------------	-----	----------------------	----	-------------

Drawn:	Date:	Checked:	Date:	A
BH	26.01.17	MT	26.01.17	

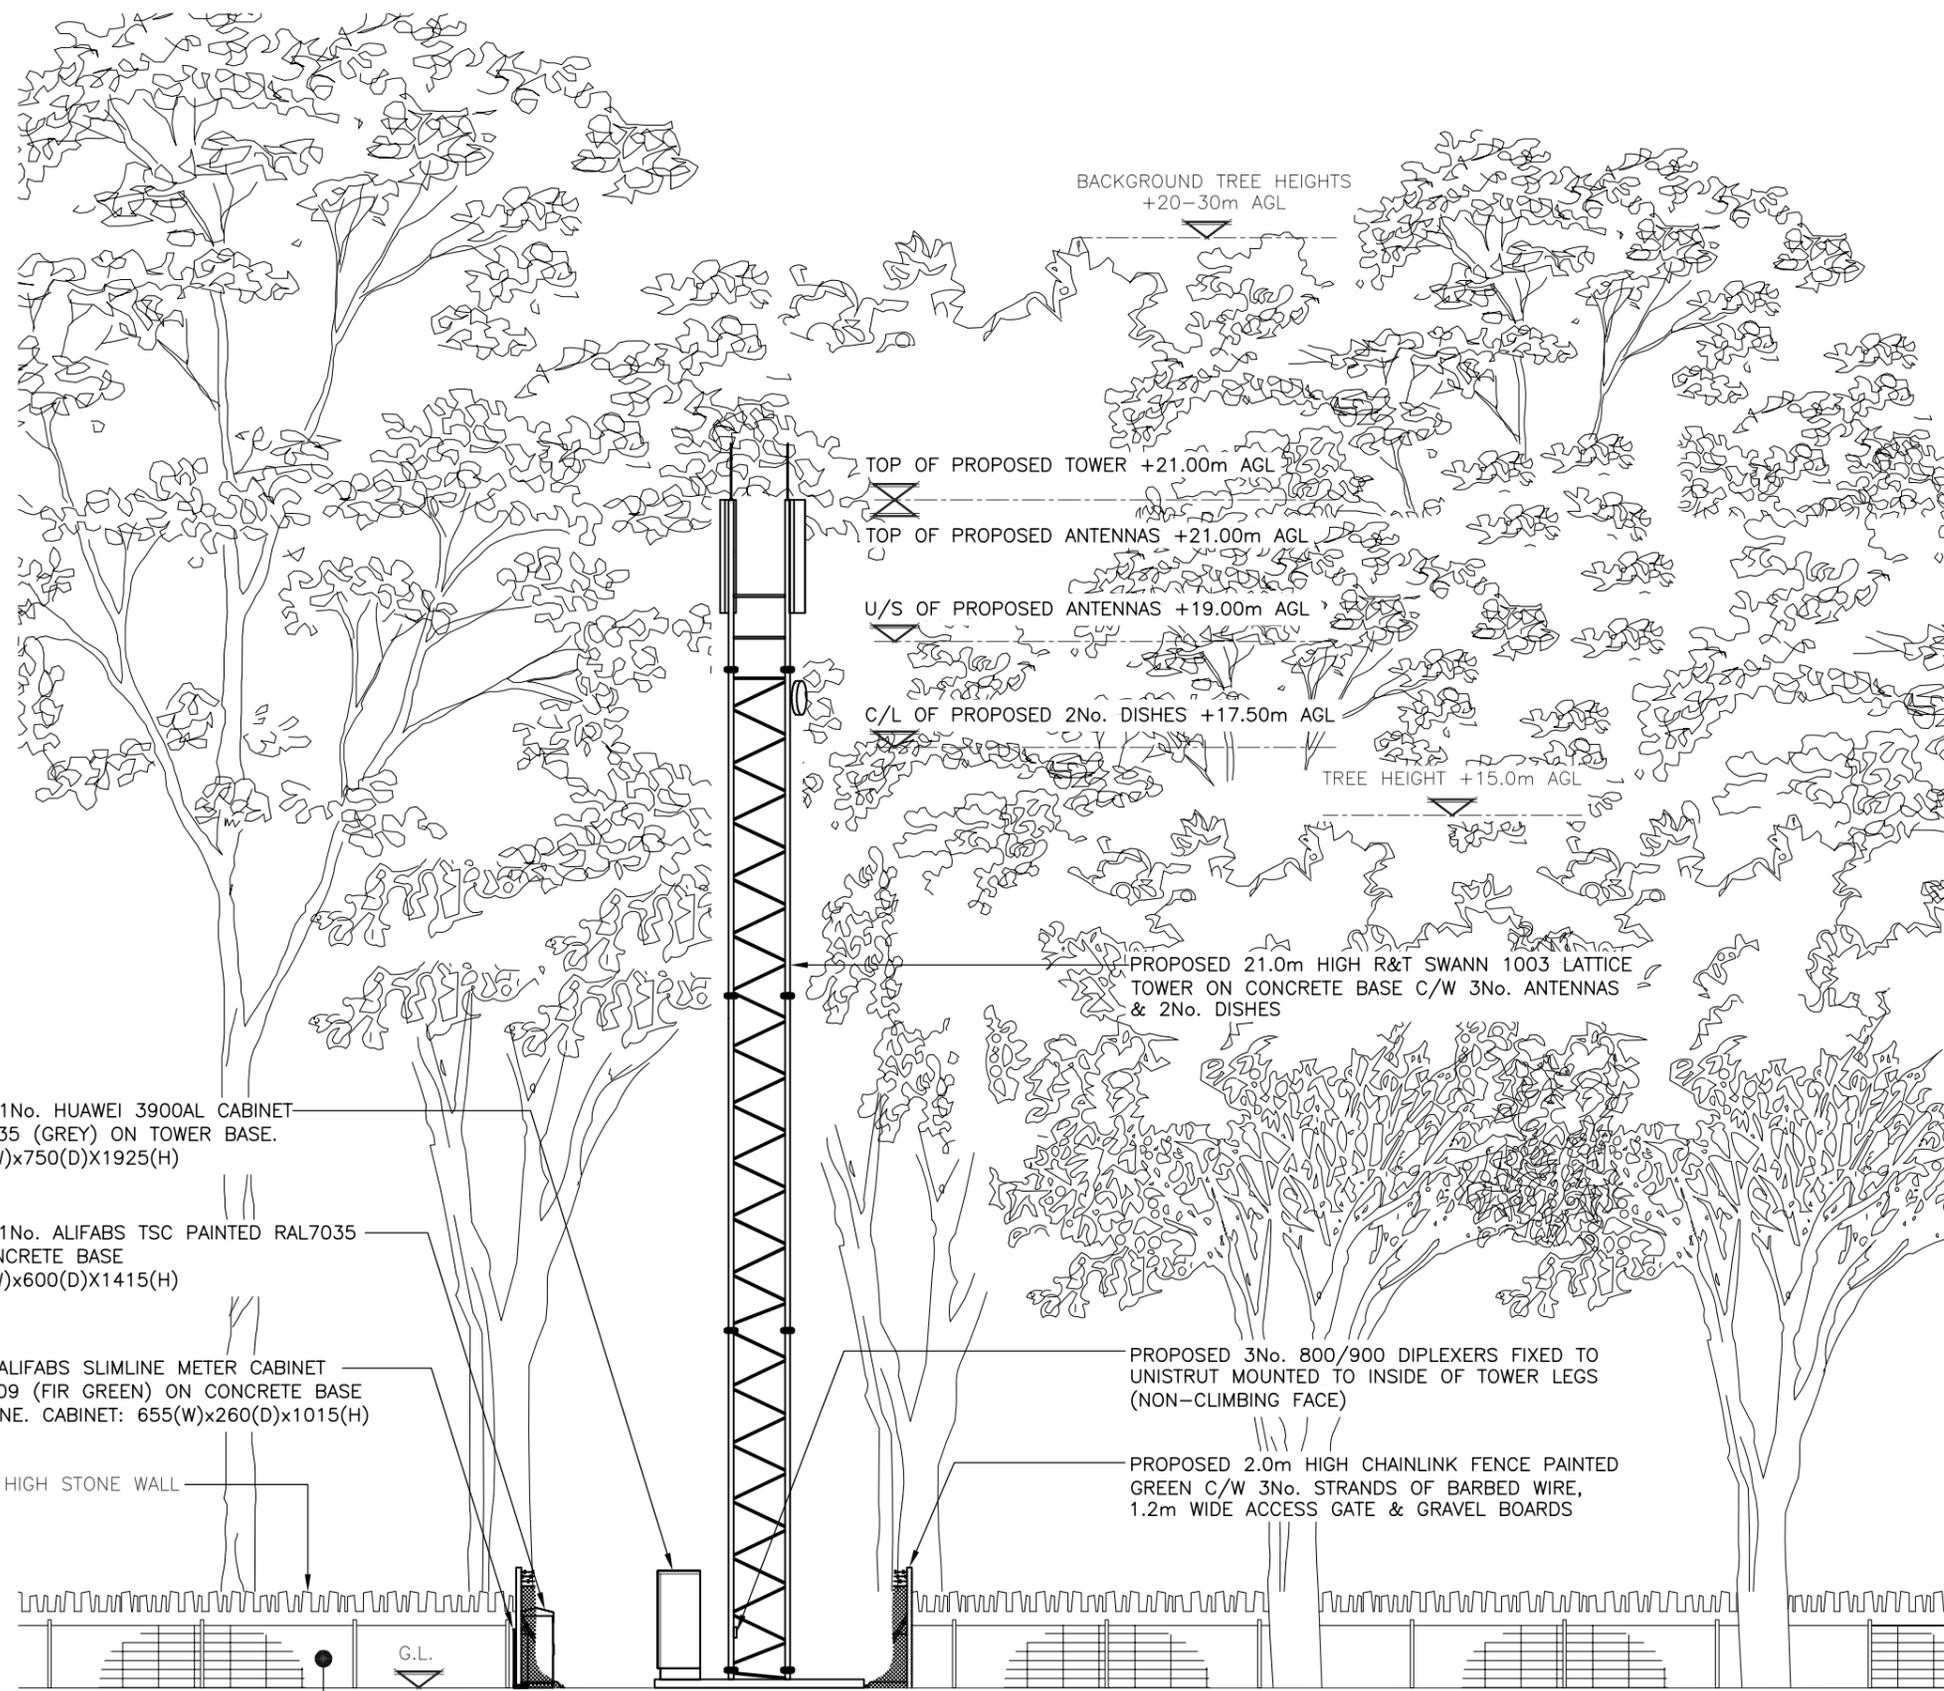

PROPOSED NORTHWEST ELEVATION

(1:125)

 

ORIGINAL SCALE AT A3 - 1:125

ALL DIMENSIONS IN MILLIMETRES

The drawings comply with TEF & Vodafone Standard ICNIRP guidelines.
Designed in accordance with CTIL document: SDN0008