




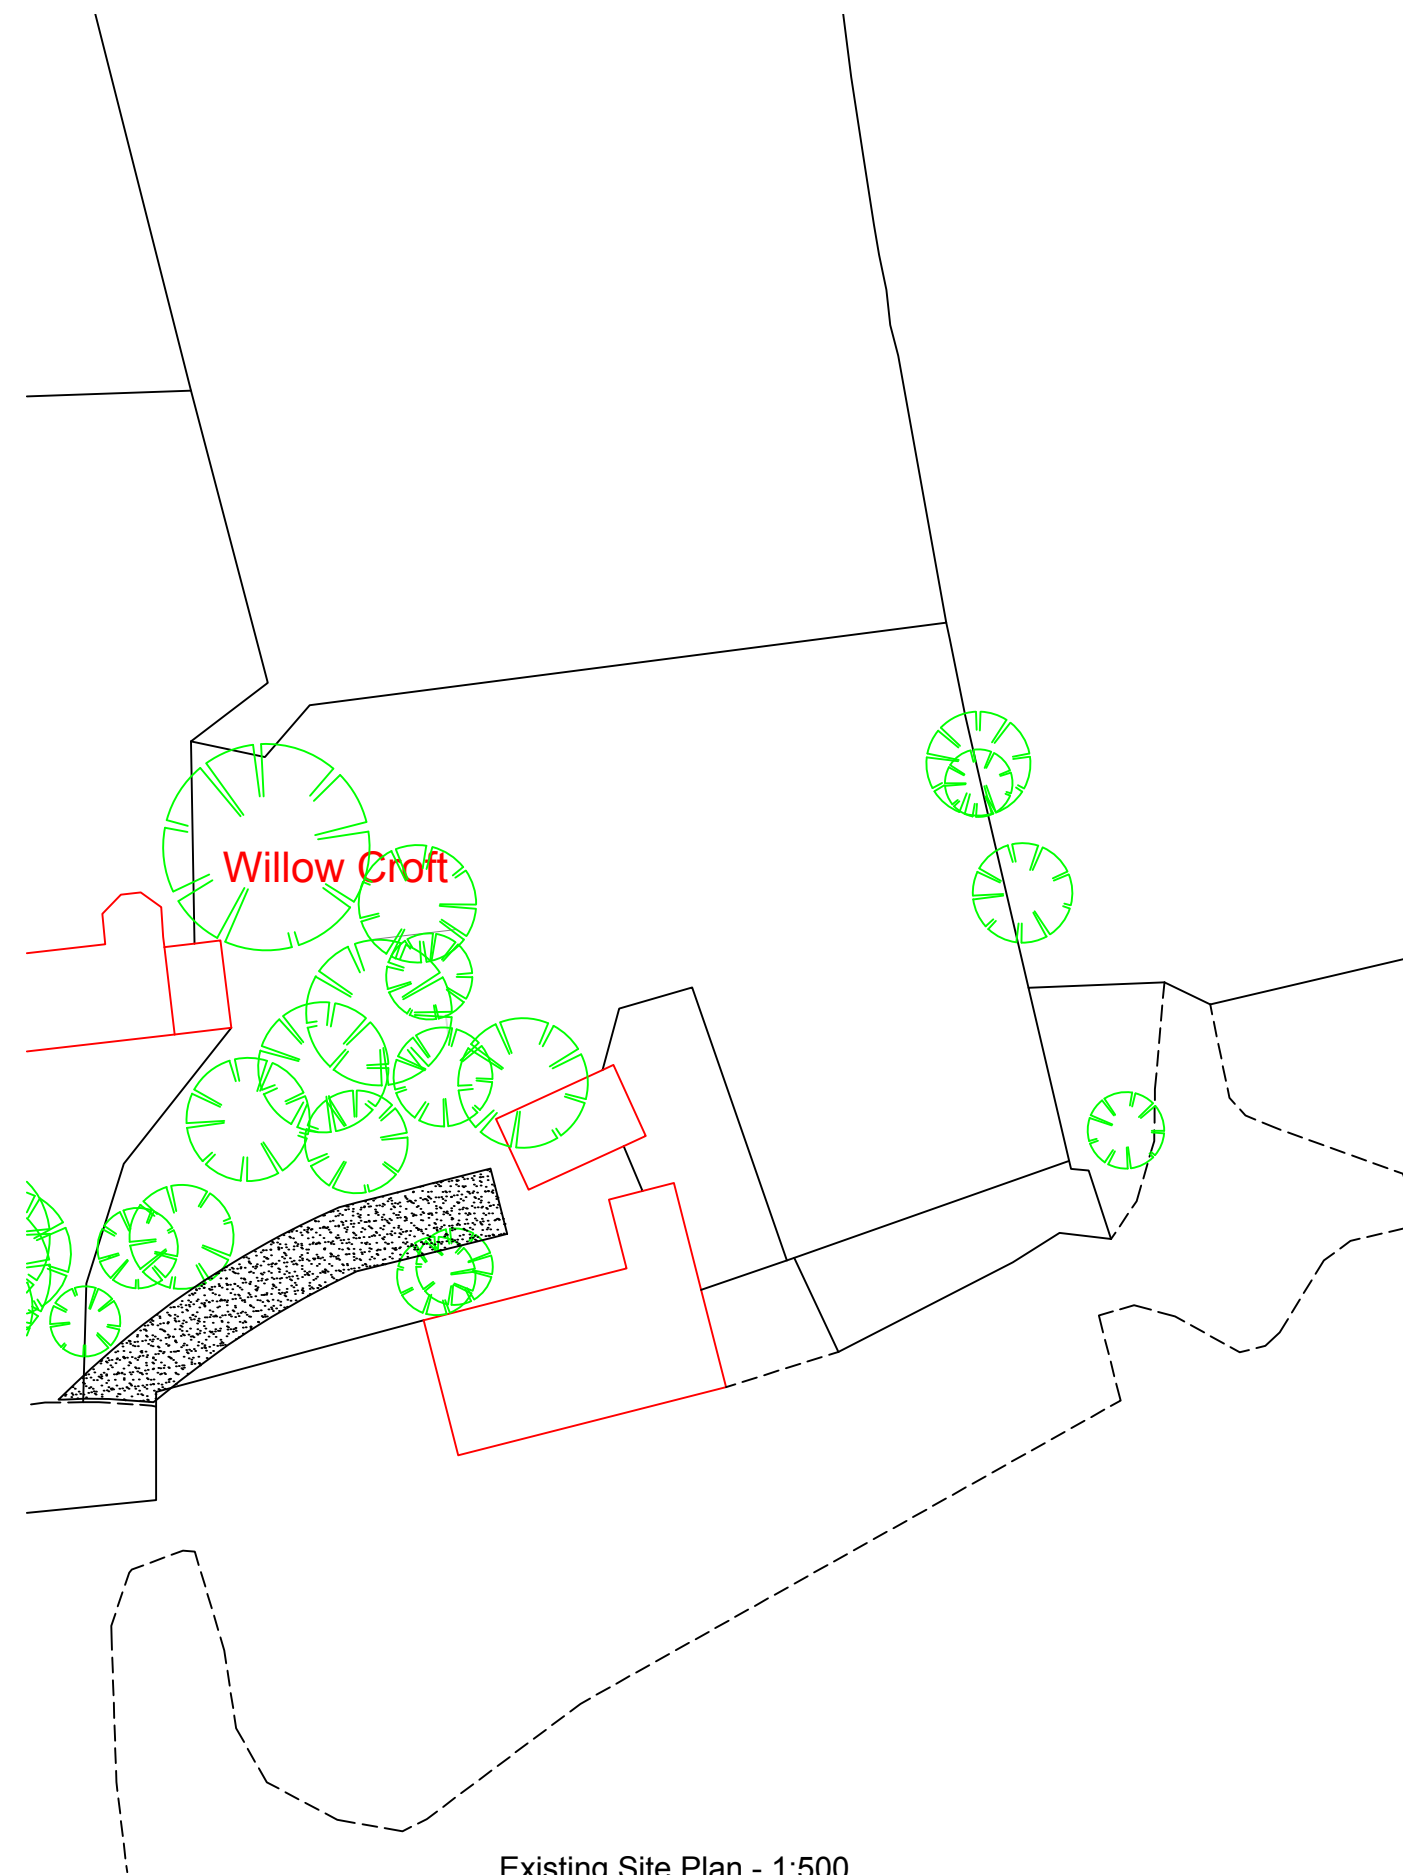


Existing Site Plan - 1:500

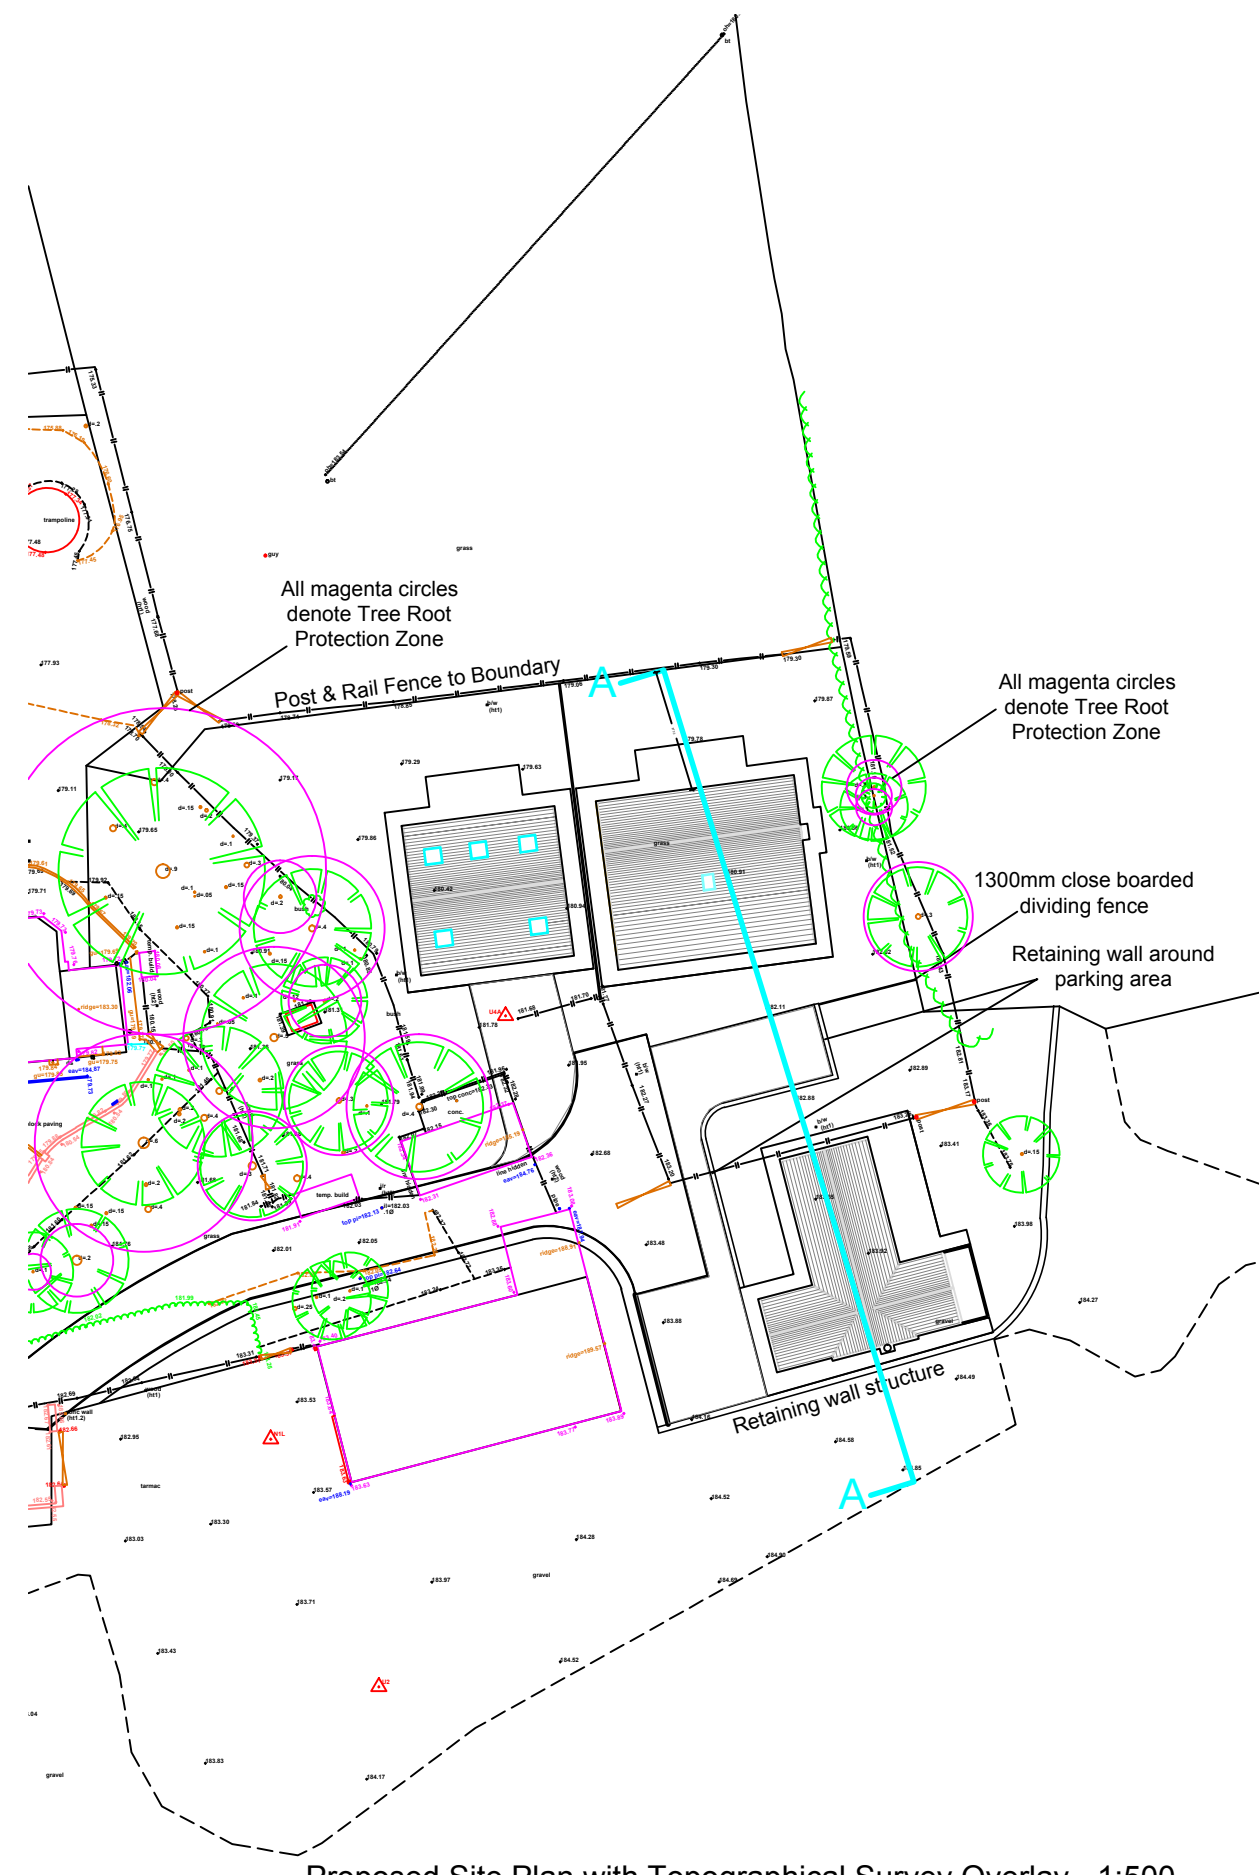

Proposed Site Plan with Topographical Survey Overlay - 1:500

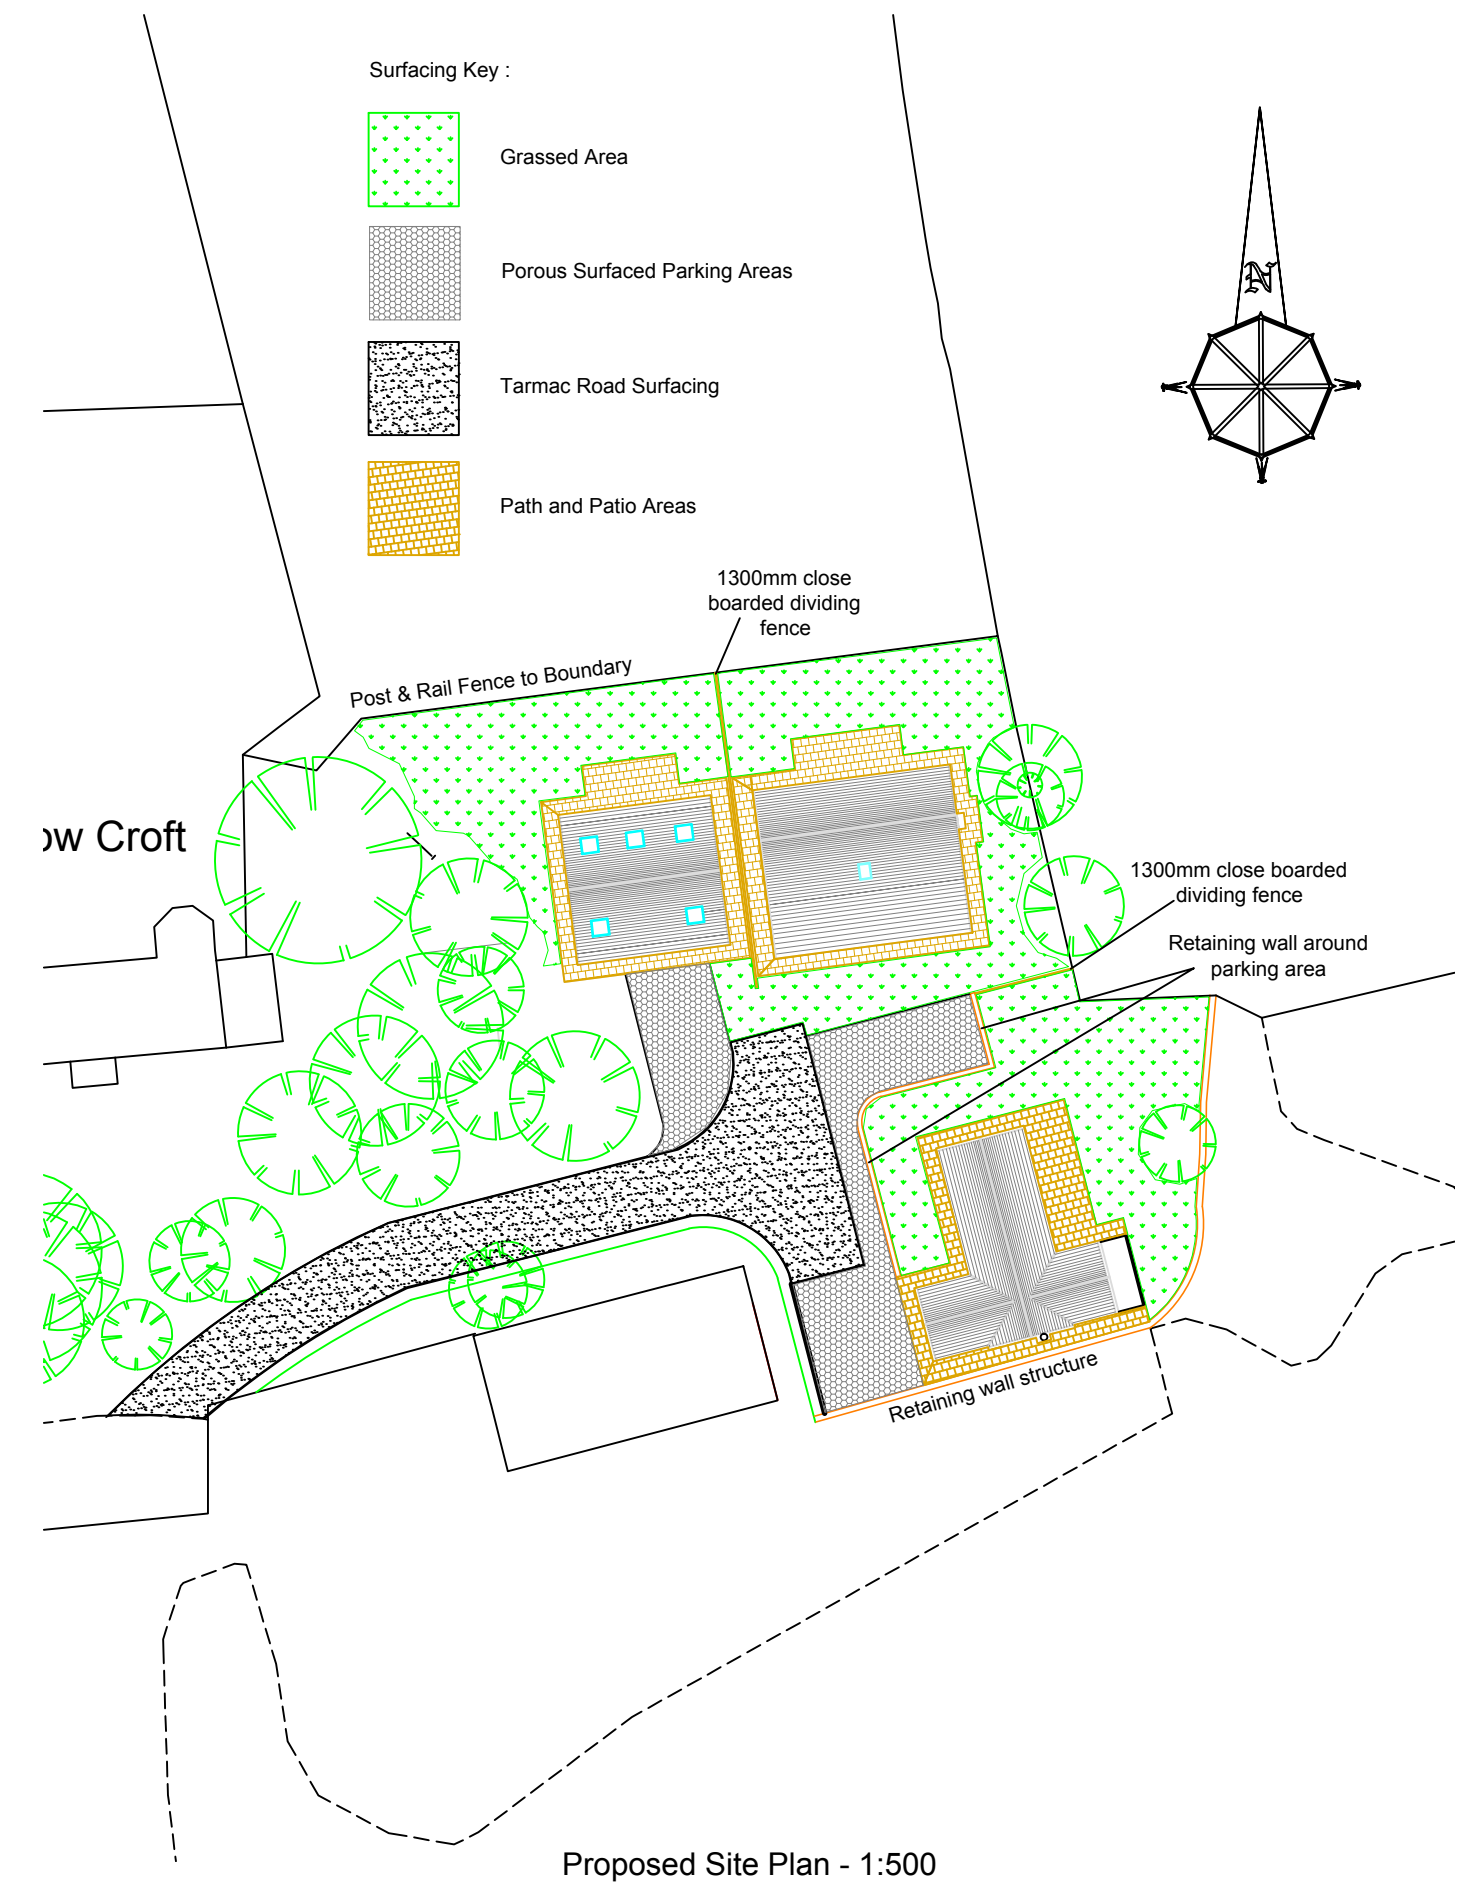

Proposed Site Plan - 1:500

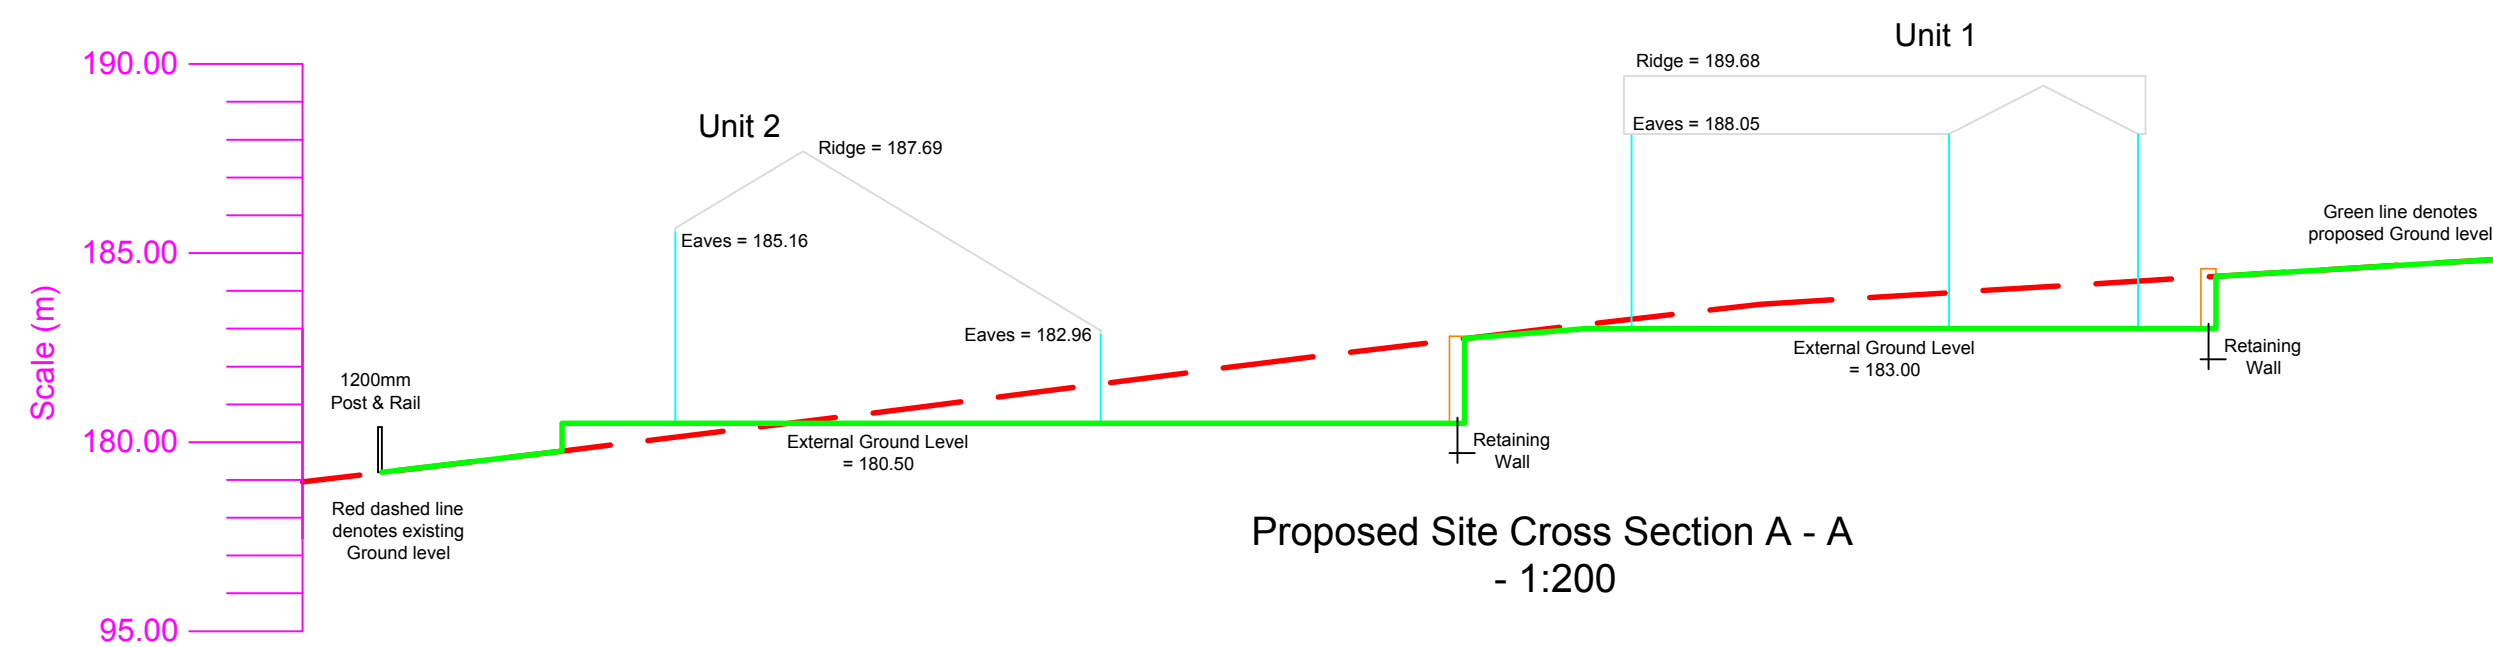

Proposed Site Cross Section A - A
- 1:200



Gary Hoerty Associates
Gary Hoerty Associates Chartered Surveyors
Suite 9 - Grindleton Business Centre
The Spinney
Grindleton
Clitheroe
Lancashire BB7 4DH
T: 01200 449700
Email: info@ghaonline.co.uk

Project: (No: Ain.798.2261)
Planning - Proposed Holiday Cottage Development at
on land at Cunliffe Moss Farm,
Saccary Lane,
Mellor BB1 9DL

Title: Existing and Proposed Site Plan. Propose Site
Plan with Topographical Overlay. Proposed Site Section.

Drawing No: Ain/798/2261/04 **Drawn:** PF

Client: Mr M Ainsworth

Date: June 2017 **Scale:** 1:200 & 1:500 @ A2

Amendments: