




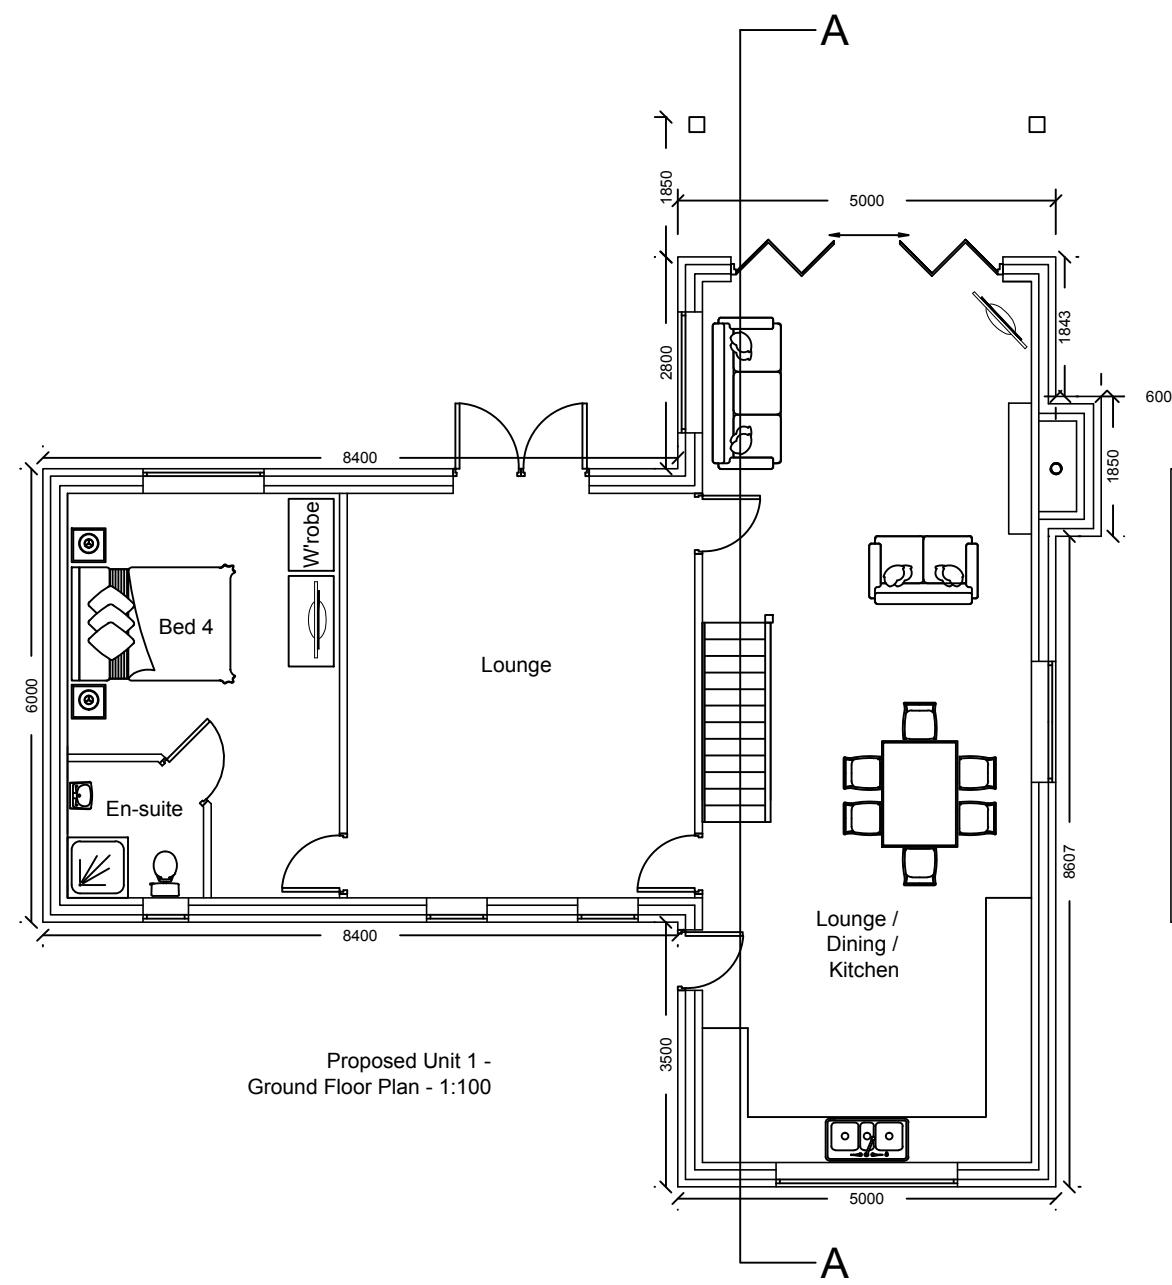


Proposed Unit 1 -
Ground Floor Plan - 1:100

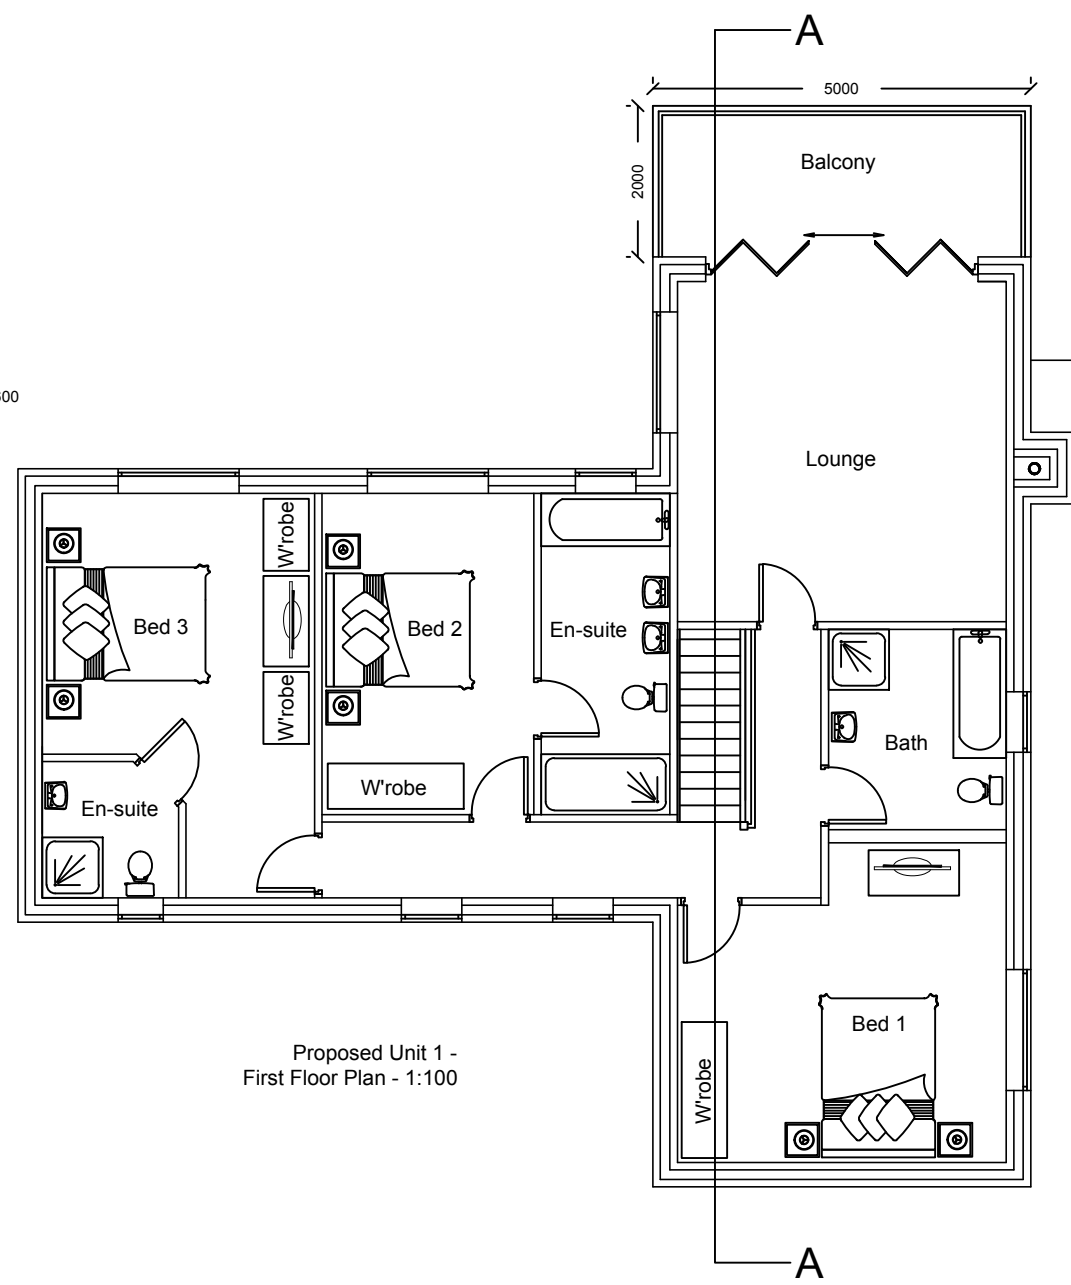

Proposed Unit 1 -
First Floor Plan - 1:100

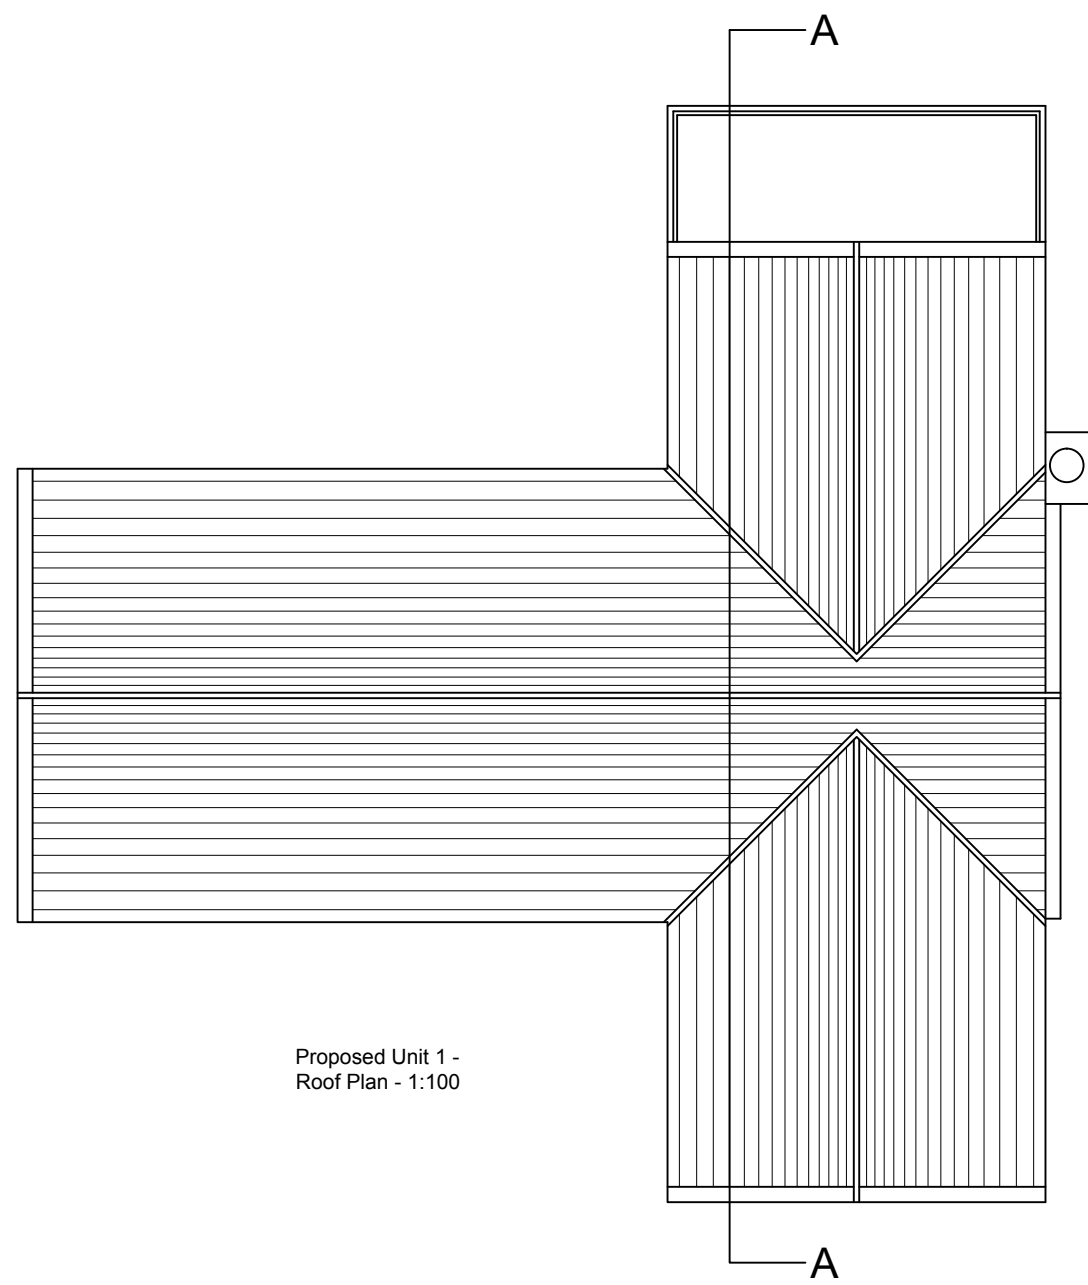


Proposed Unit 1 -
Roof Plan - 1:100

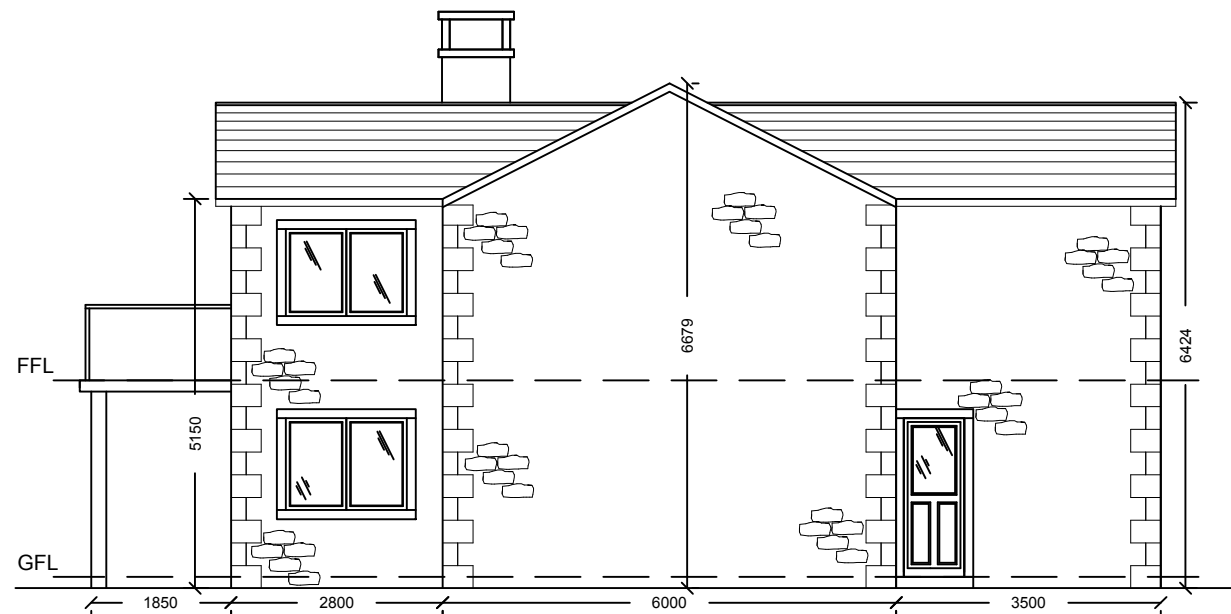


Proposed Unit 1 - Northerly Facing Elevation - 1:100




Proposed Unit 1 - Easterly Facing Elevation - 1:100

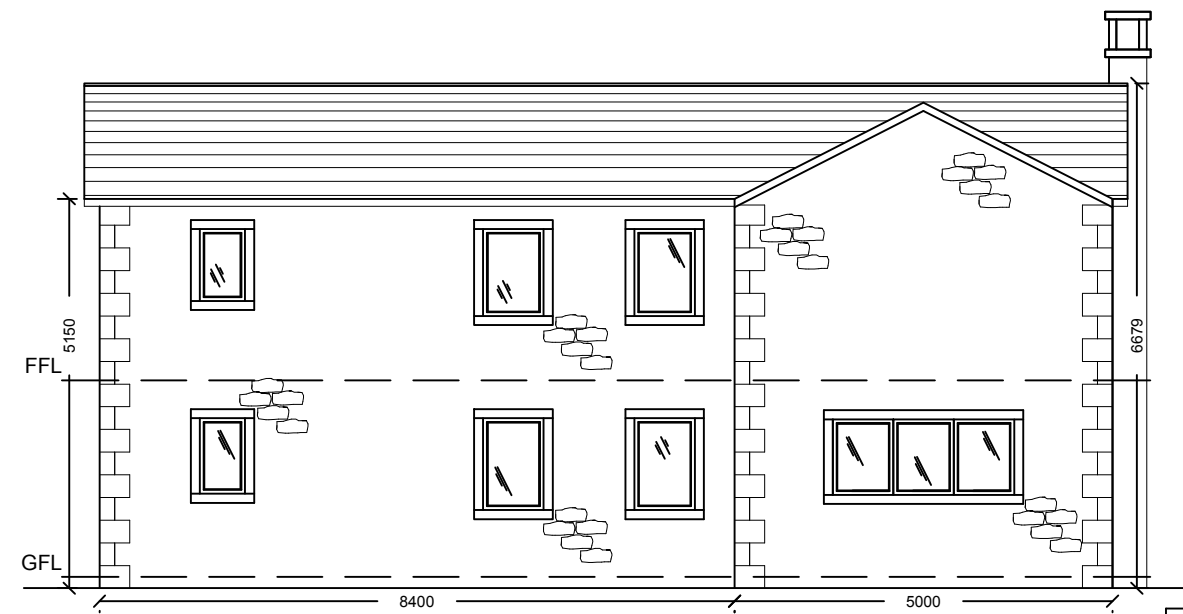

Proposed Unit 1 - Westerly Facing Elevation - 1:100

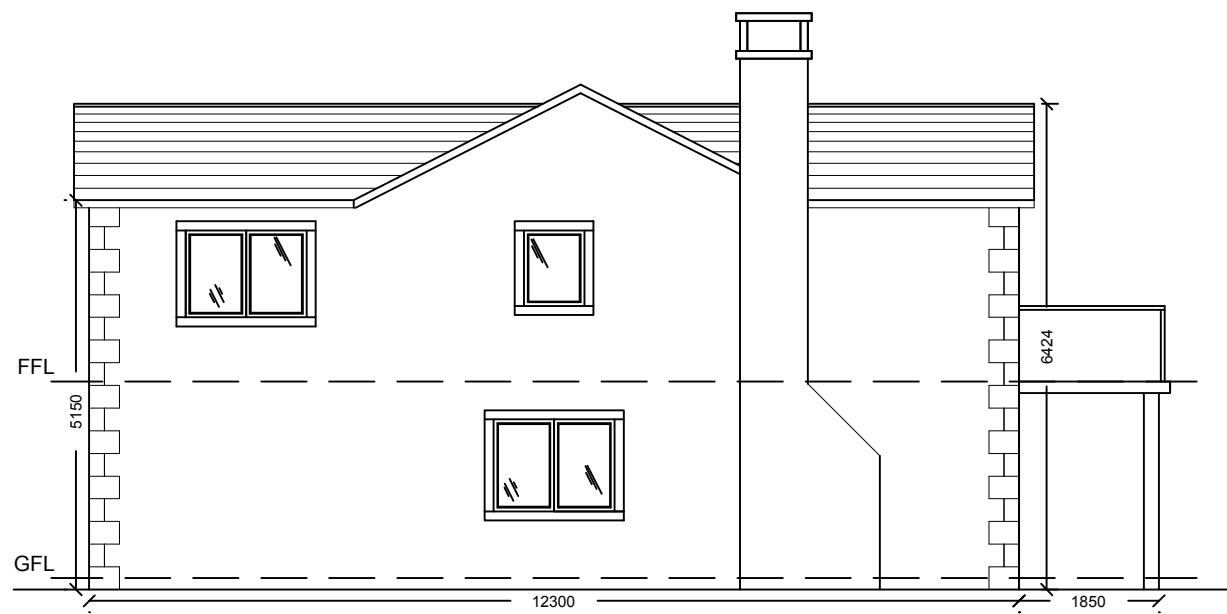

Proposed Unit 1 - Southerly Facing Elevation - 1:100

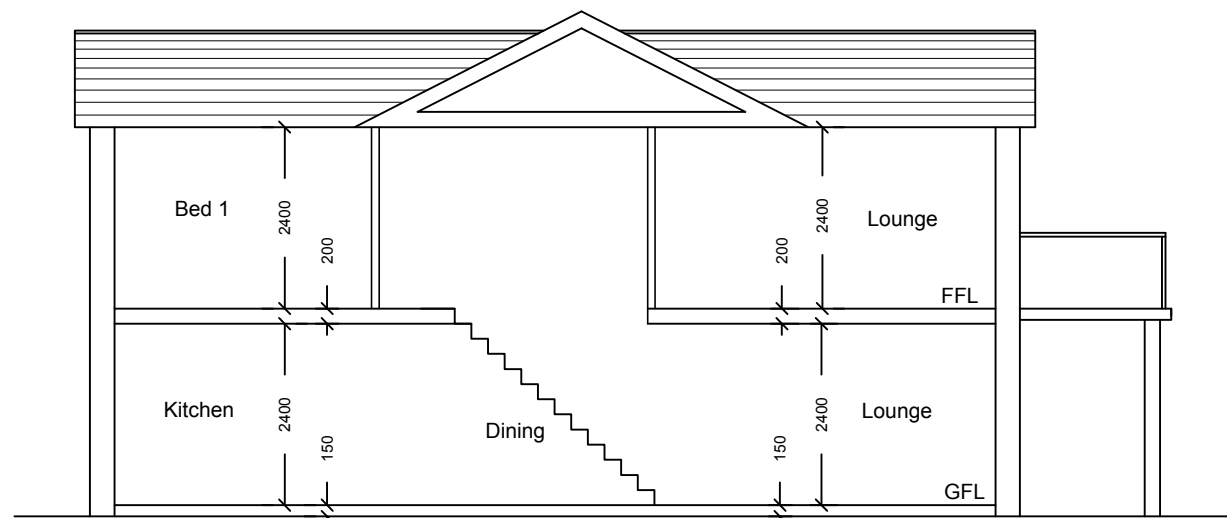

Proposed Unit 1 Cross Section A - A - 1:100

Materials Key:

- Roof: Blue slate covered.
- Walls: Natural stone facing with Quoins to all corners.
- Doors: Grey Aluminium with Double glazed panels
- Windows: Double glazed panels in Grey aluminium frames

Notes:

All work is to be carried out to the latest current British standards Codes of Practice and recognised working practices.

All work and materials should comply with Health and Safety legislation.

All dimensions are in millimetres where explicitly shown otherwise.

The contractor should check and certify all dimensions as work proceeds and notify the architect of any discrepancies.

Do not scale off the drawings, if in doubt ask.



Gary Hoerty Associates
Suite 9 - Grindleton Business Centre
The Spinney
Grindleton
Clitheroe
Lancashire BB7 4DH

T: 01200 449700
Email: info@ghaonline.co.uk

Project: (No. Ain.798.2261)

Planning - Proposed Holiday Cottage Development at
on land at Cunliffe Moss Farm,
Saccary Lane,
Mellor BB1 9DL

Title: Unit 1 - Plans and Elevations

Drawing No: Ain/798/2261/01

Drawn: PF

Client: Mr M Ainsworth

Date: June 2017

Scale: 1:100 @ A2

Amendments: