




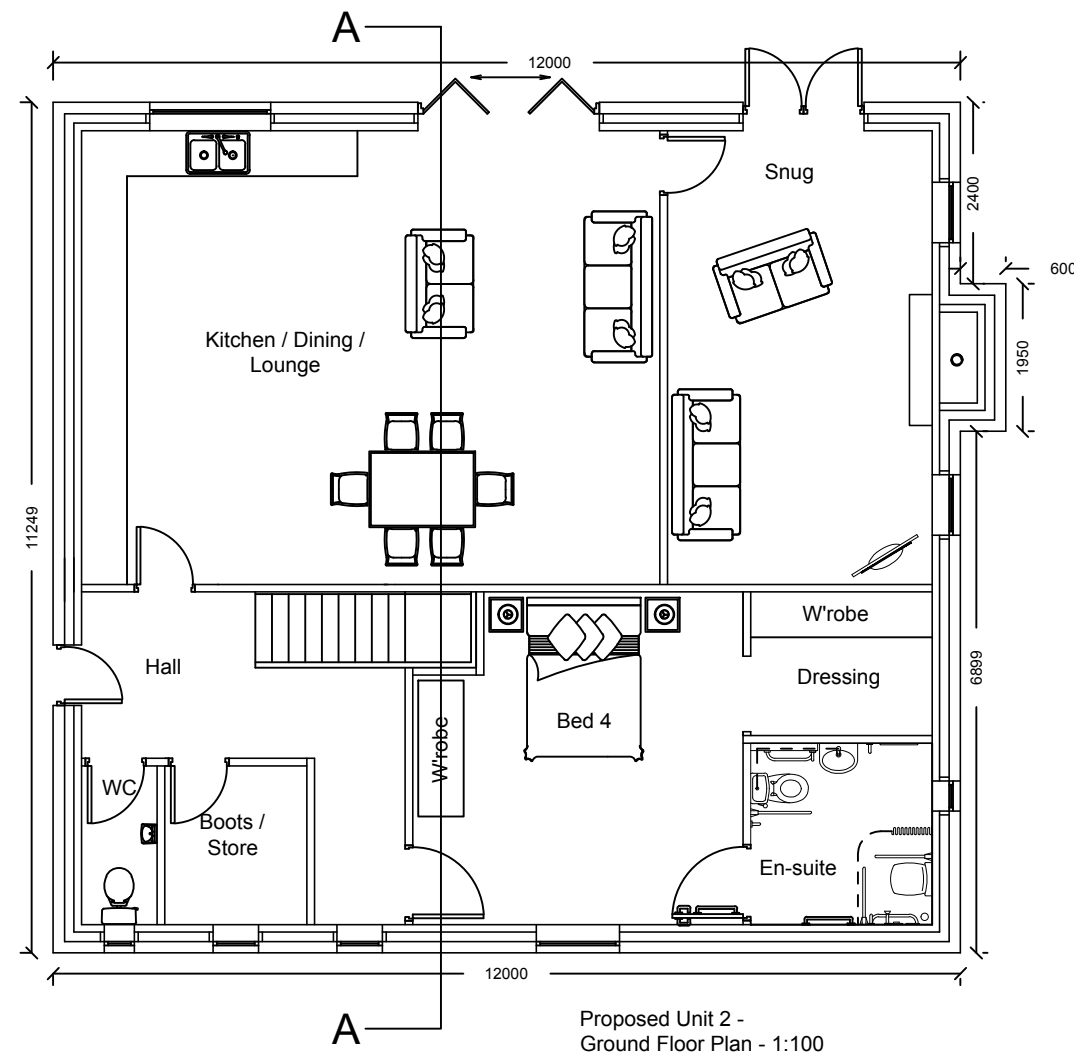


Proposed Unit 2 -
Ground Floor Plan - 1:100

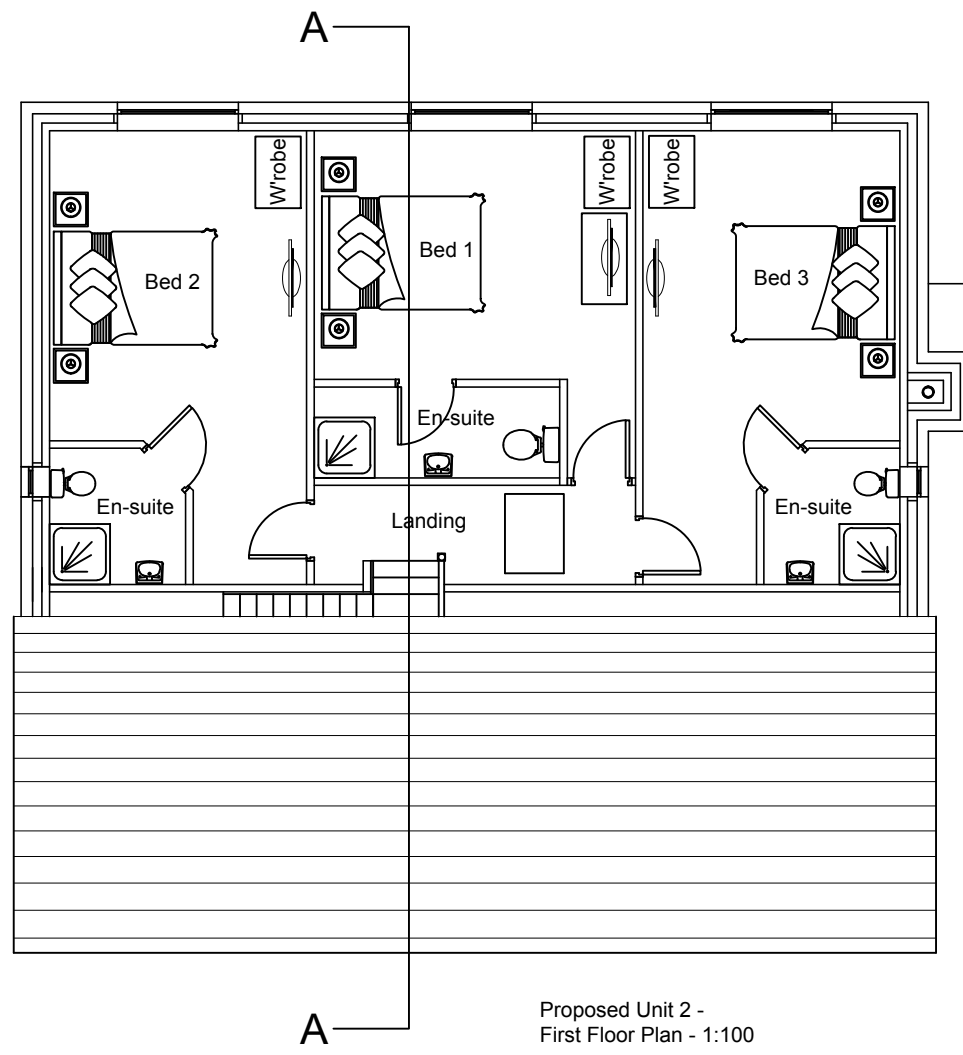


Proposed Unit 2 -
First Floor Plan - 1:100

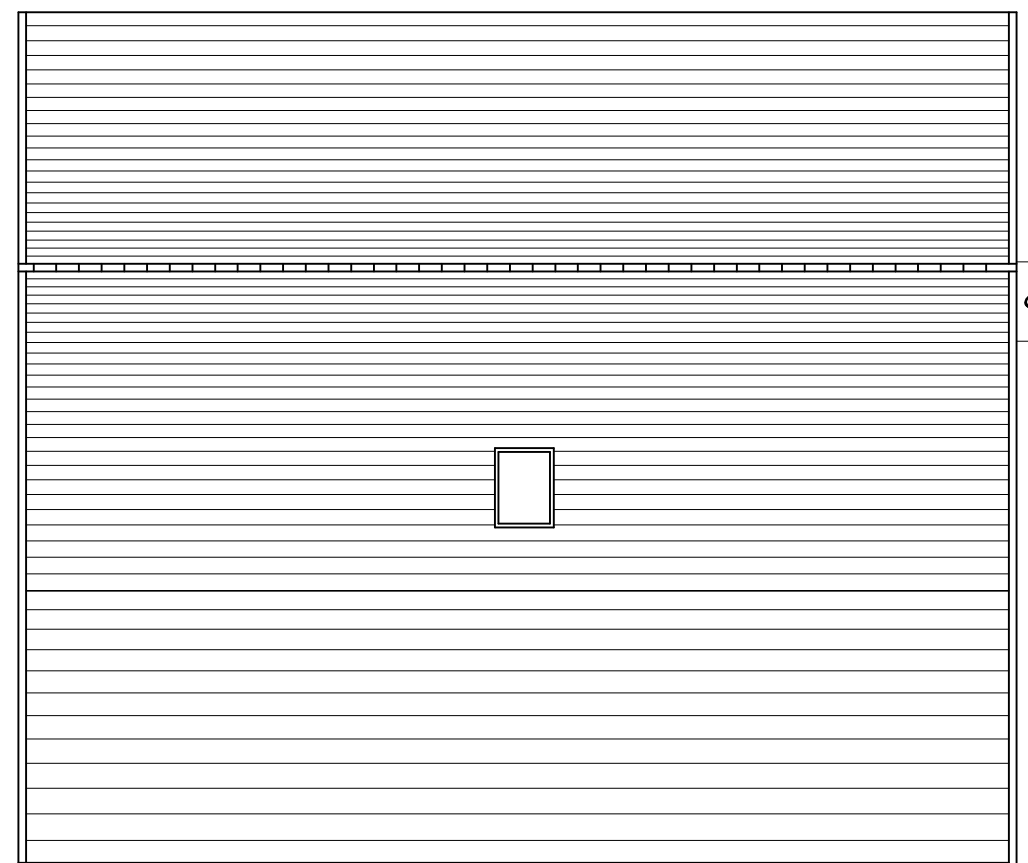


Proposed Unit 2 -
Roof Plan - 1:100

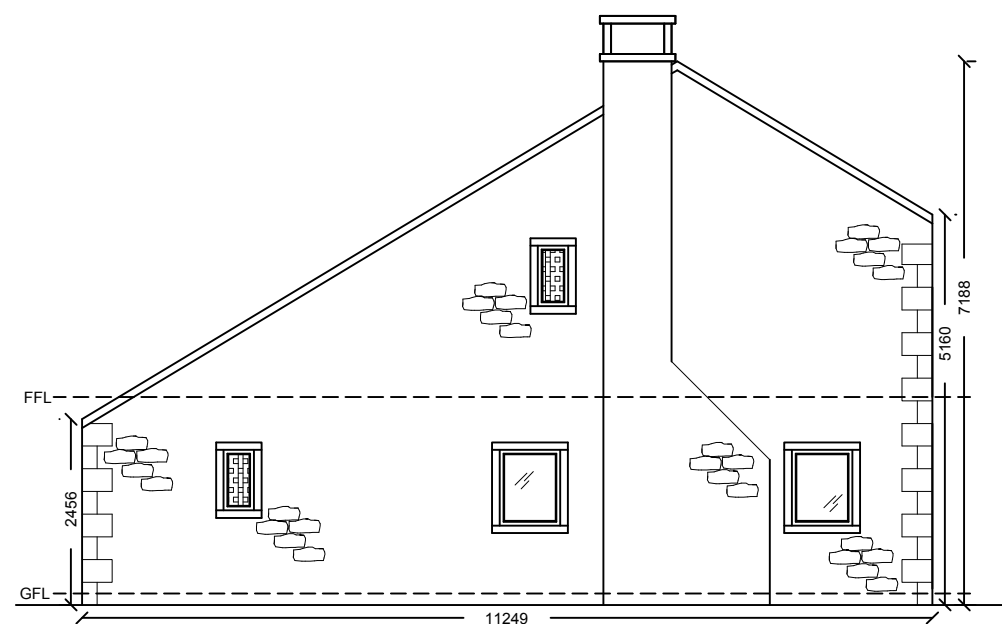


Proposed Unit 2 - Easterly Facing Elevation - 1:100

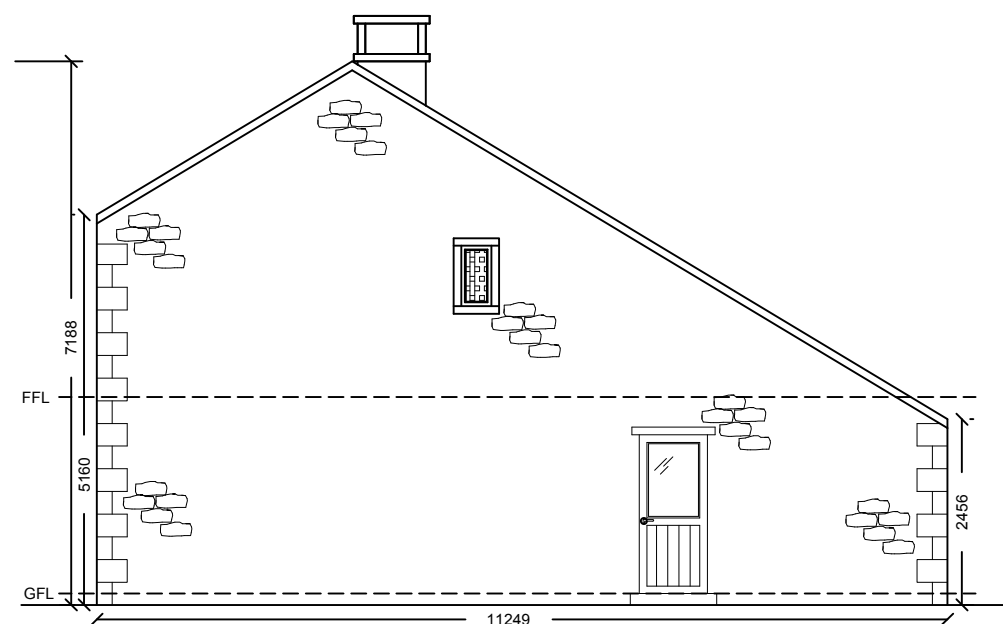


Proposed Unit 2 - Westerly Facing Elevation - 1:100

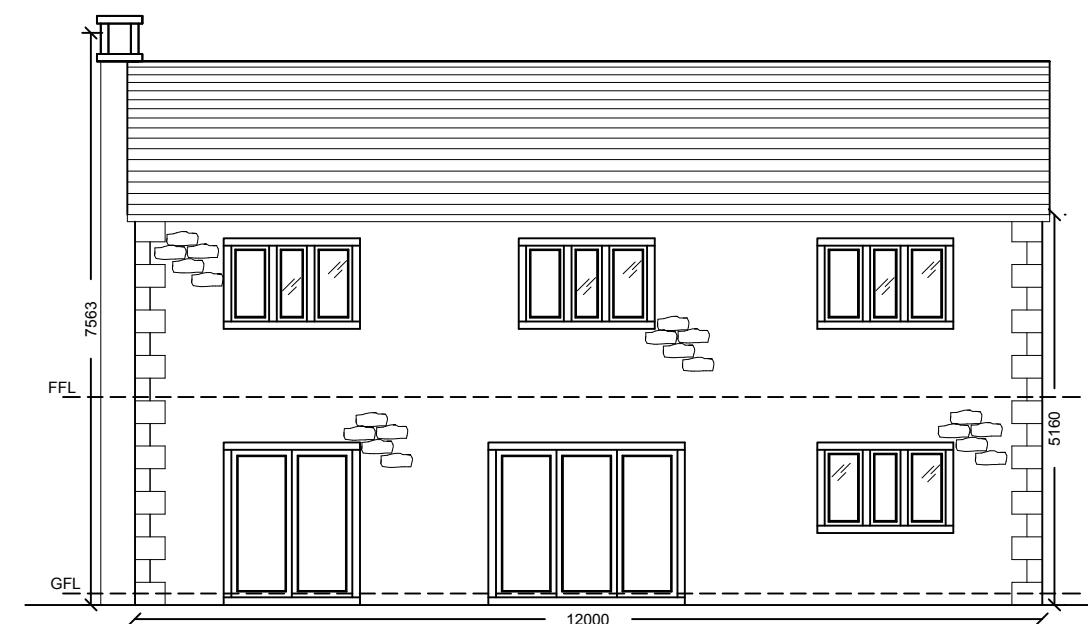

Proposed Unit 2 - Northerly Facing Elevation - 1:100

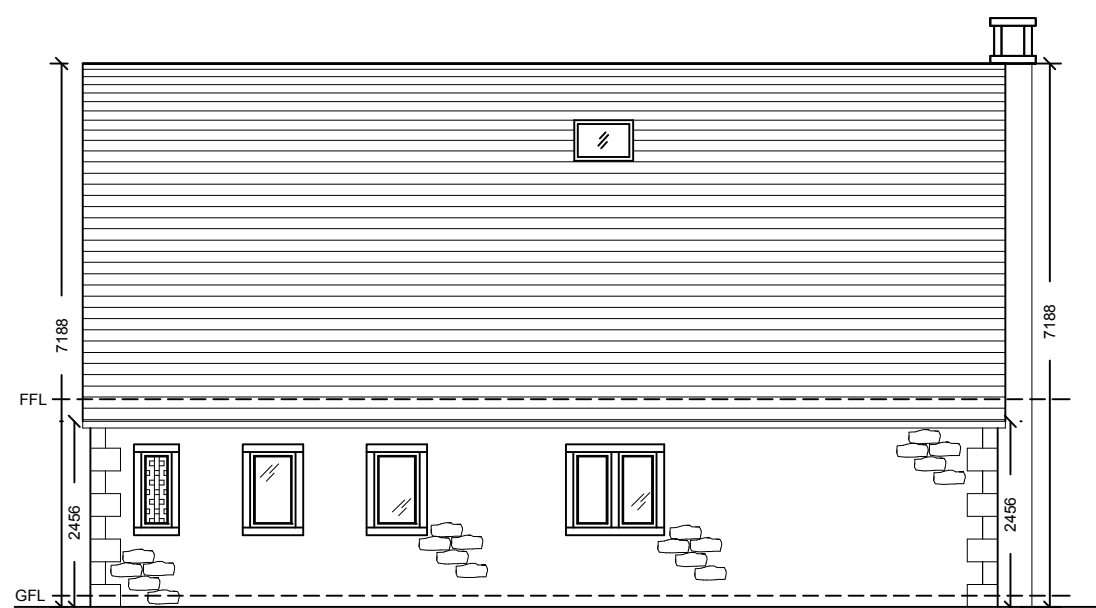

Proposed Unit 2 - Southerly Facing Elevation - 1:100

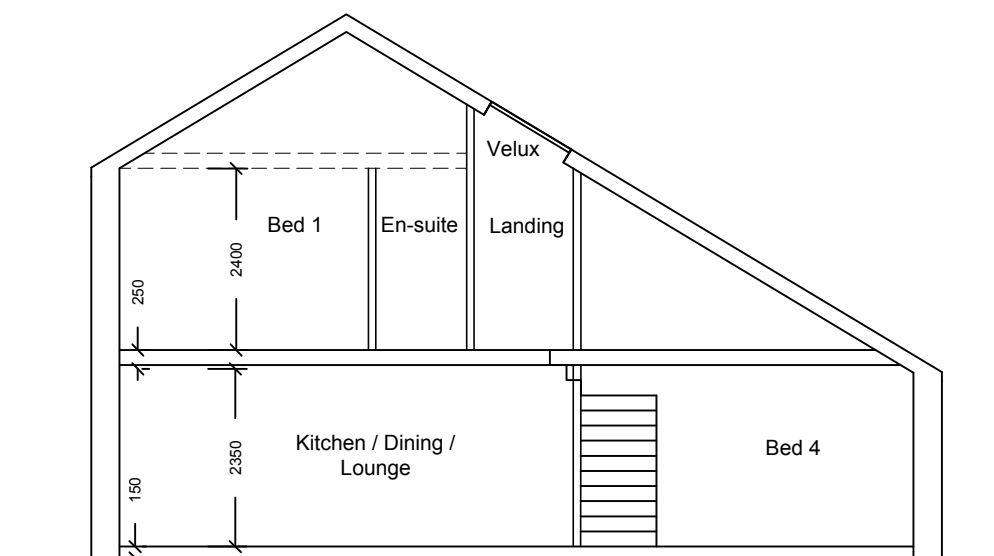

Proposed Unit 2 - Cross Section A - A - 1:100

Materials Key:	
Roof:	Blue slate covered.
Walls:	Natural stone facing with Quoins to all corners.
Doors:	Grey Aluminium with Double glazed panels
Windows:	Double glazed panels in Grey aluminium frames



Gary Hoerty Associates Chartered Surveyors
Suite 9 - Grindleton Business Centre
The Spinney
Grindleton
Clitheroe
Lancashire BB7 4DH

T: 01200 449700
Email: info@ghaonline.co.uk

Project: (No: Ain.798.2261)

Planning - Proposed Holiday Cottage Development at

on land at Cunliffe Moss Farm,
Saccary Lane,
Mellor BB1 9DL

Title: Unit 2 - Plans and Elevations

Drawing No: Ain/798/2261/02

Drawn: PF

Client: Mr M Ainsworth

Date: June 2017

Scale: 1:100 @ A2

Amendments: