


R Seed, Kitchen Green Farm – Site Plan 2a

SCALE 1 : 500

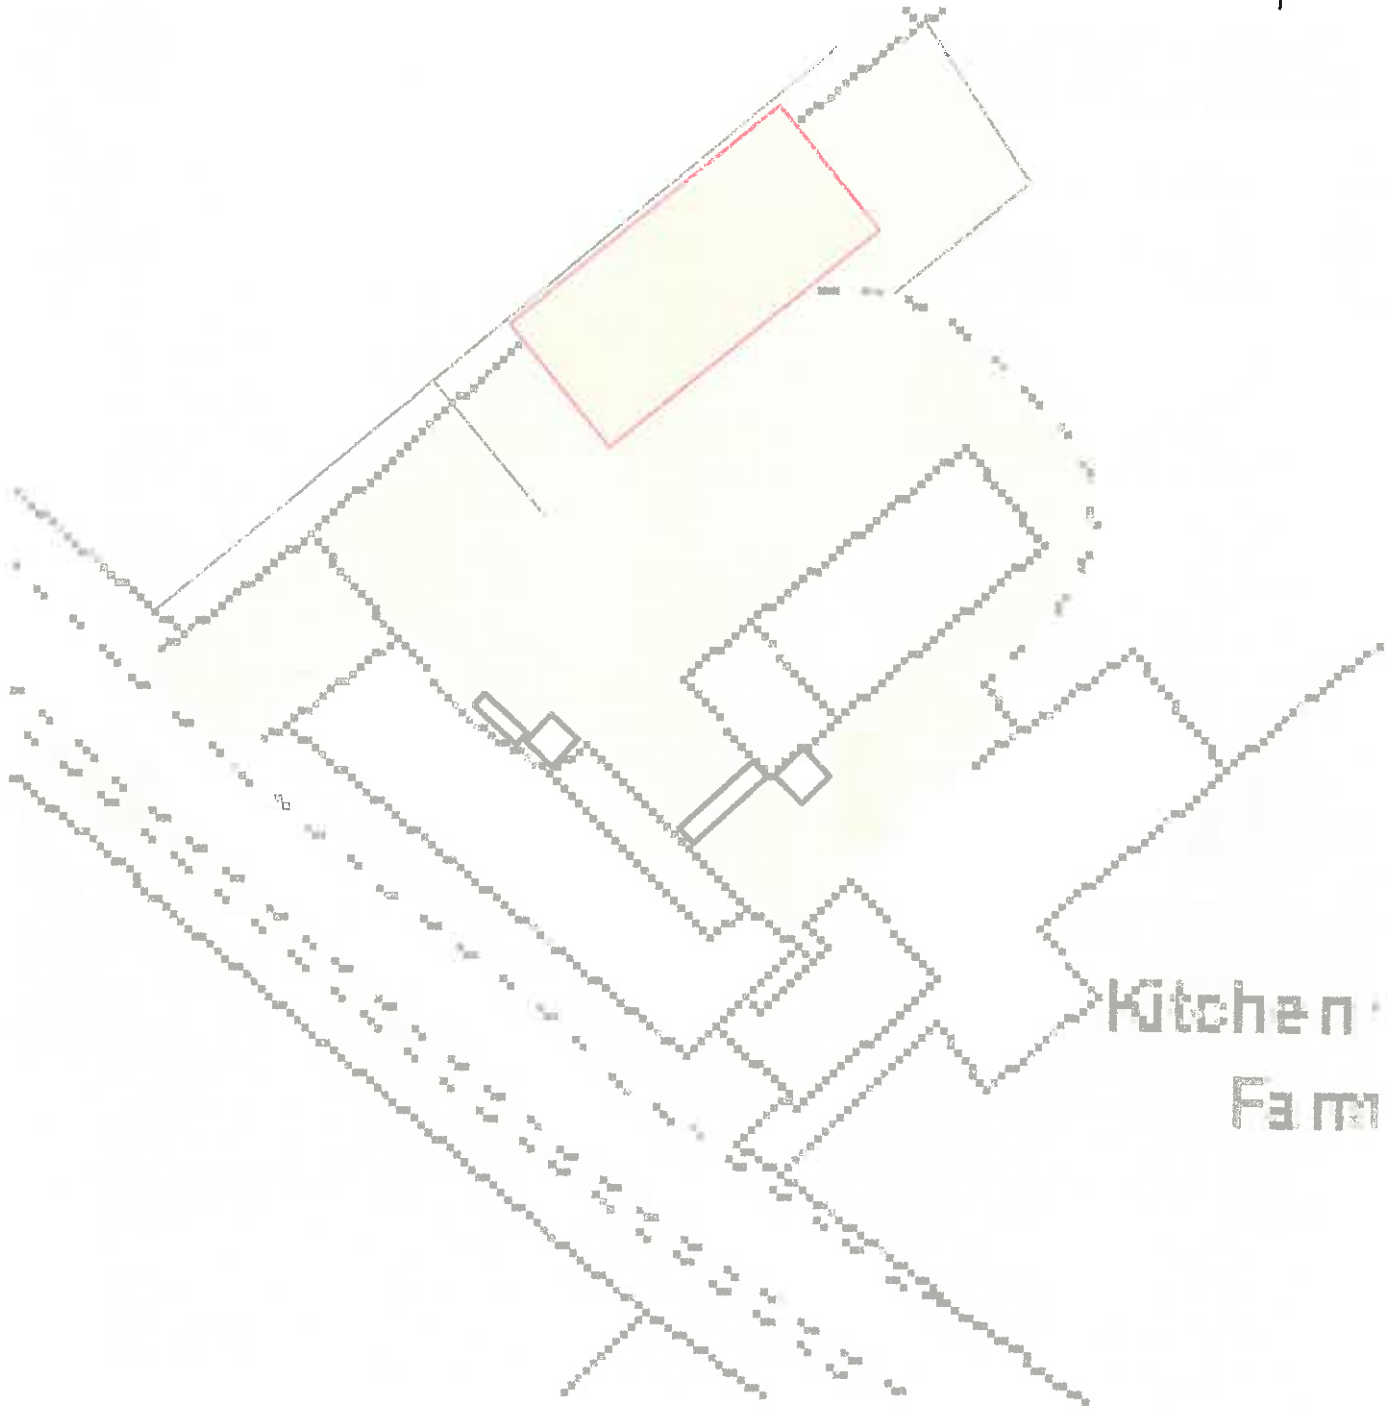


**Kitchen
Farm**

320170701P

R Seed, Kitchen Green Farm – Farm Plan 2

NOT TO SCALE

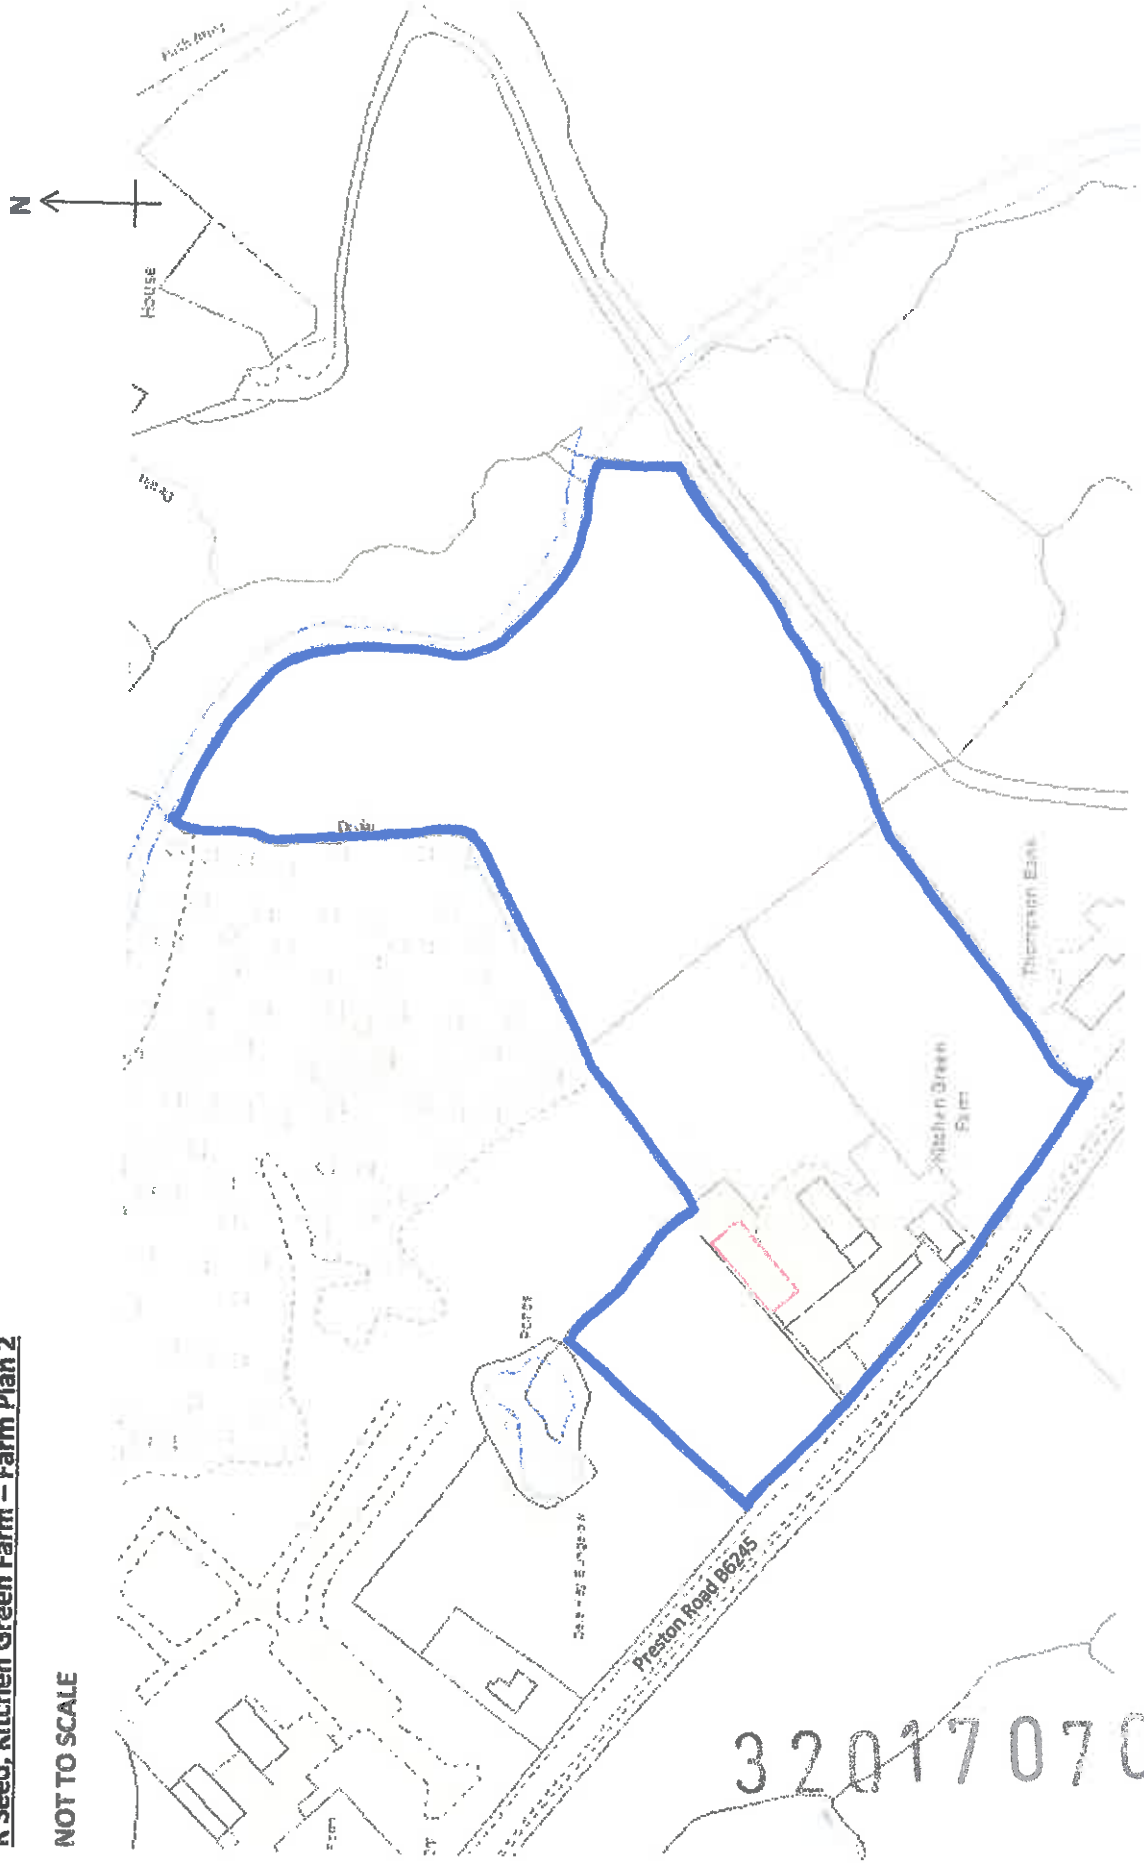

320170701P

R Seed, Kitchen Green Farm – Location Plan 1

NOT TO SCALE

320170701P

