




This drawing is to be read in conjunction with all relevant Architect, consultant and specialist drawings and specifications. The Architect is to be notified of any discrepancies before proceeding. Do not scale from this drawing. All dimensions and levels are to be checked on site. This drawing is subject to copyright. All work carried out before Planning and Building Commission has been granted is at the contractor's risk.

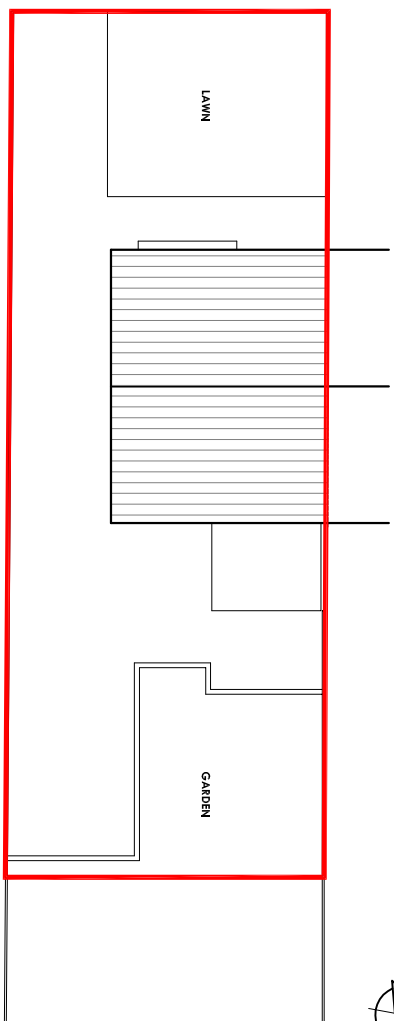


Existing Site Plan Scale 1:200

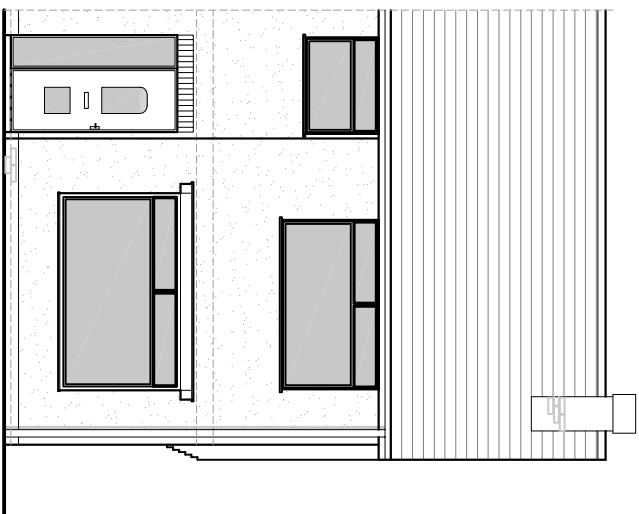


Existing South Elevation
Scale 1:100

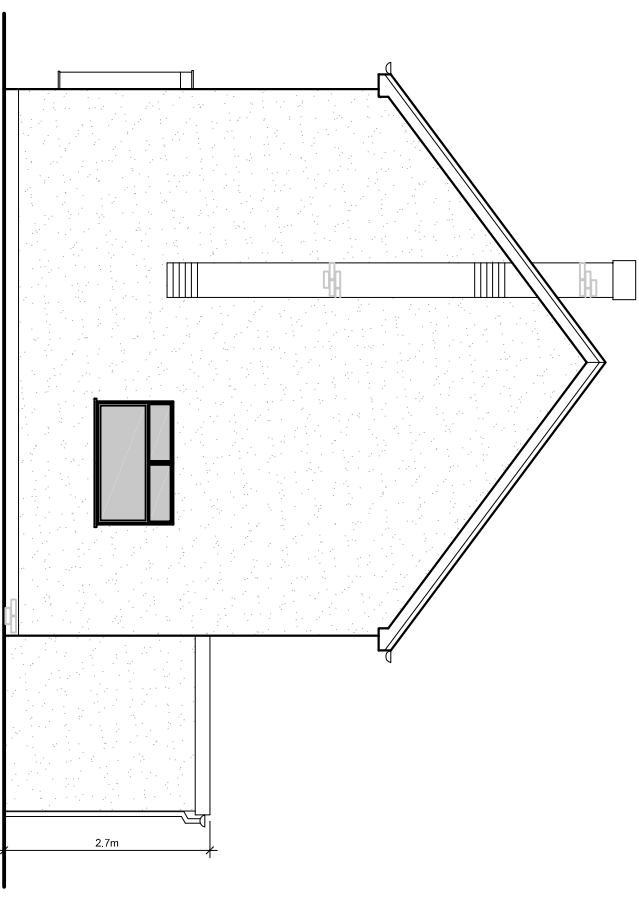


Existing East Elevation
Scale 1:100

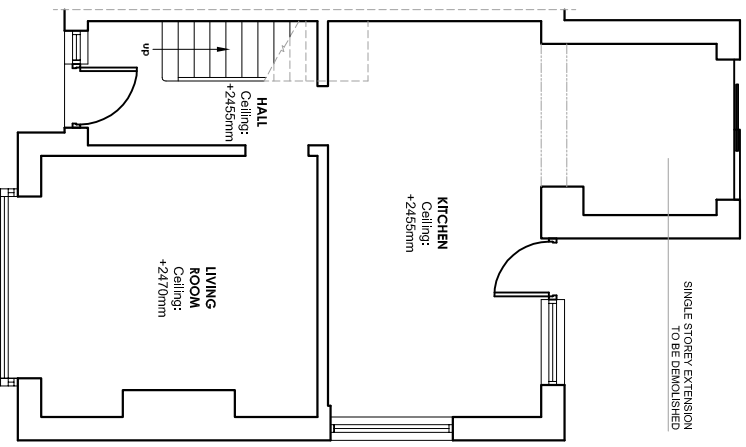

Existing Ground Floor Plan
Scale 1:50

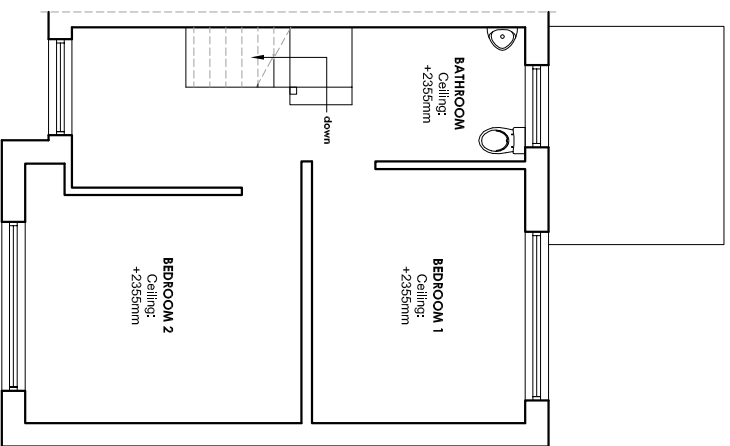

Existing First Floor Plan
Scale 1:100

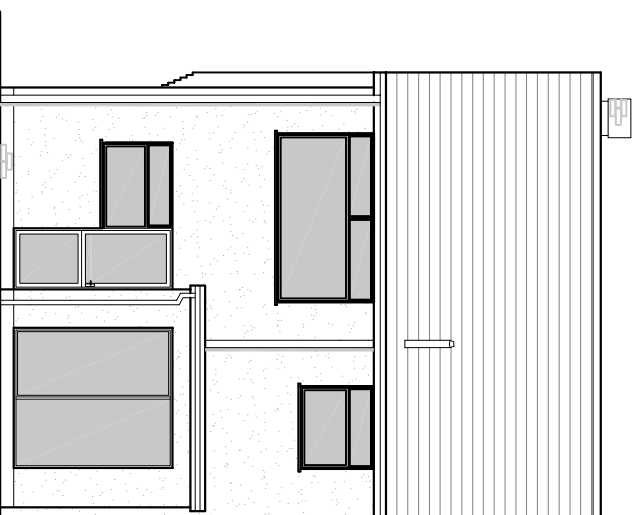

Existing North Elevation
Scale 1:100

Client
Mr A Wilkinson

Job title
**Proposed Extension to
14 Chesterbrook
Rilchester
PR3 3XT**

Drawing title Existing Drawing		
Scale 1:100 @ A3	Date July 17	Drawn RBM

SUNDERLAND PEACOCK ARCHITECTS
 SUNDERLAND PEACOCK & ASSOCIATES LTD.
 LARKSHEAD, LARKSHEAD ROAD, CULTERHEN
 LARKSHEAD, BIR7 2AG
 T 01200 423178 F 01200 427328
 E info@sunderlandpeacock.com
 www.sunderlandpeacock.com



5400 -E02