
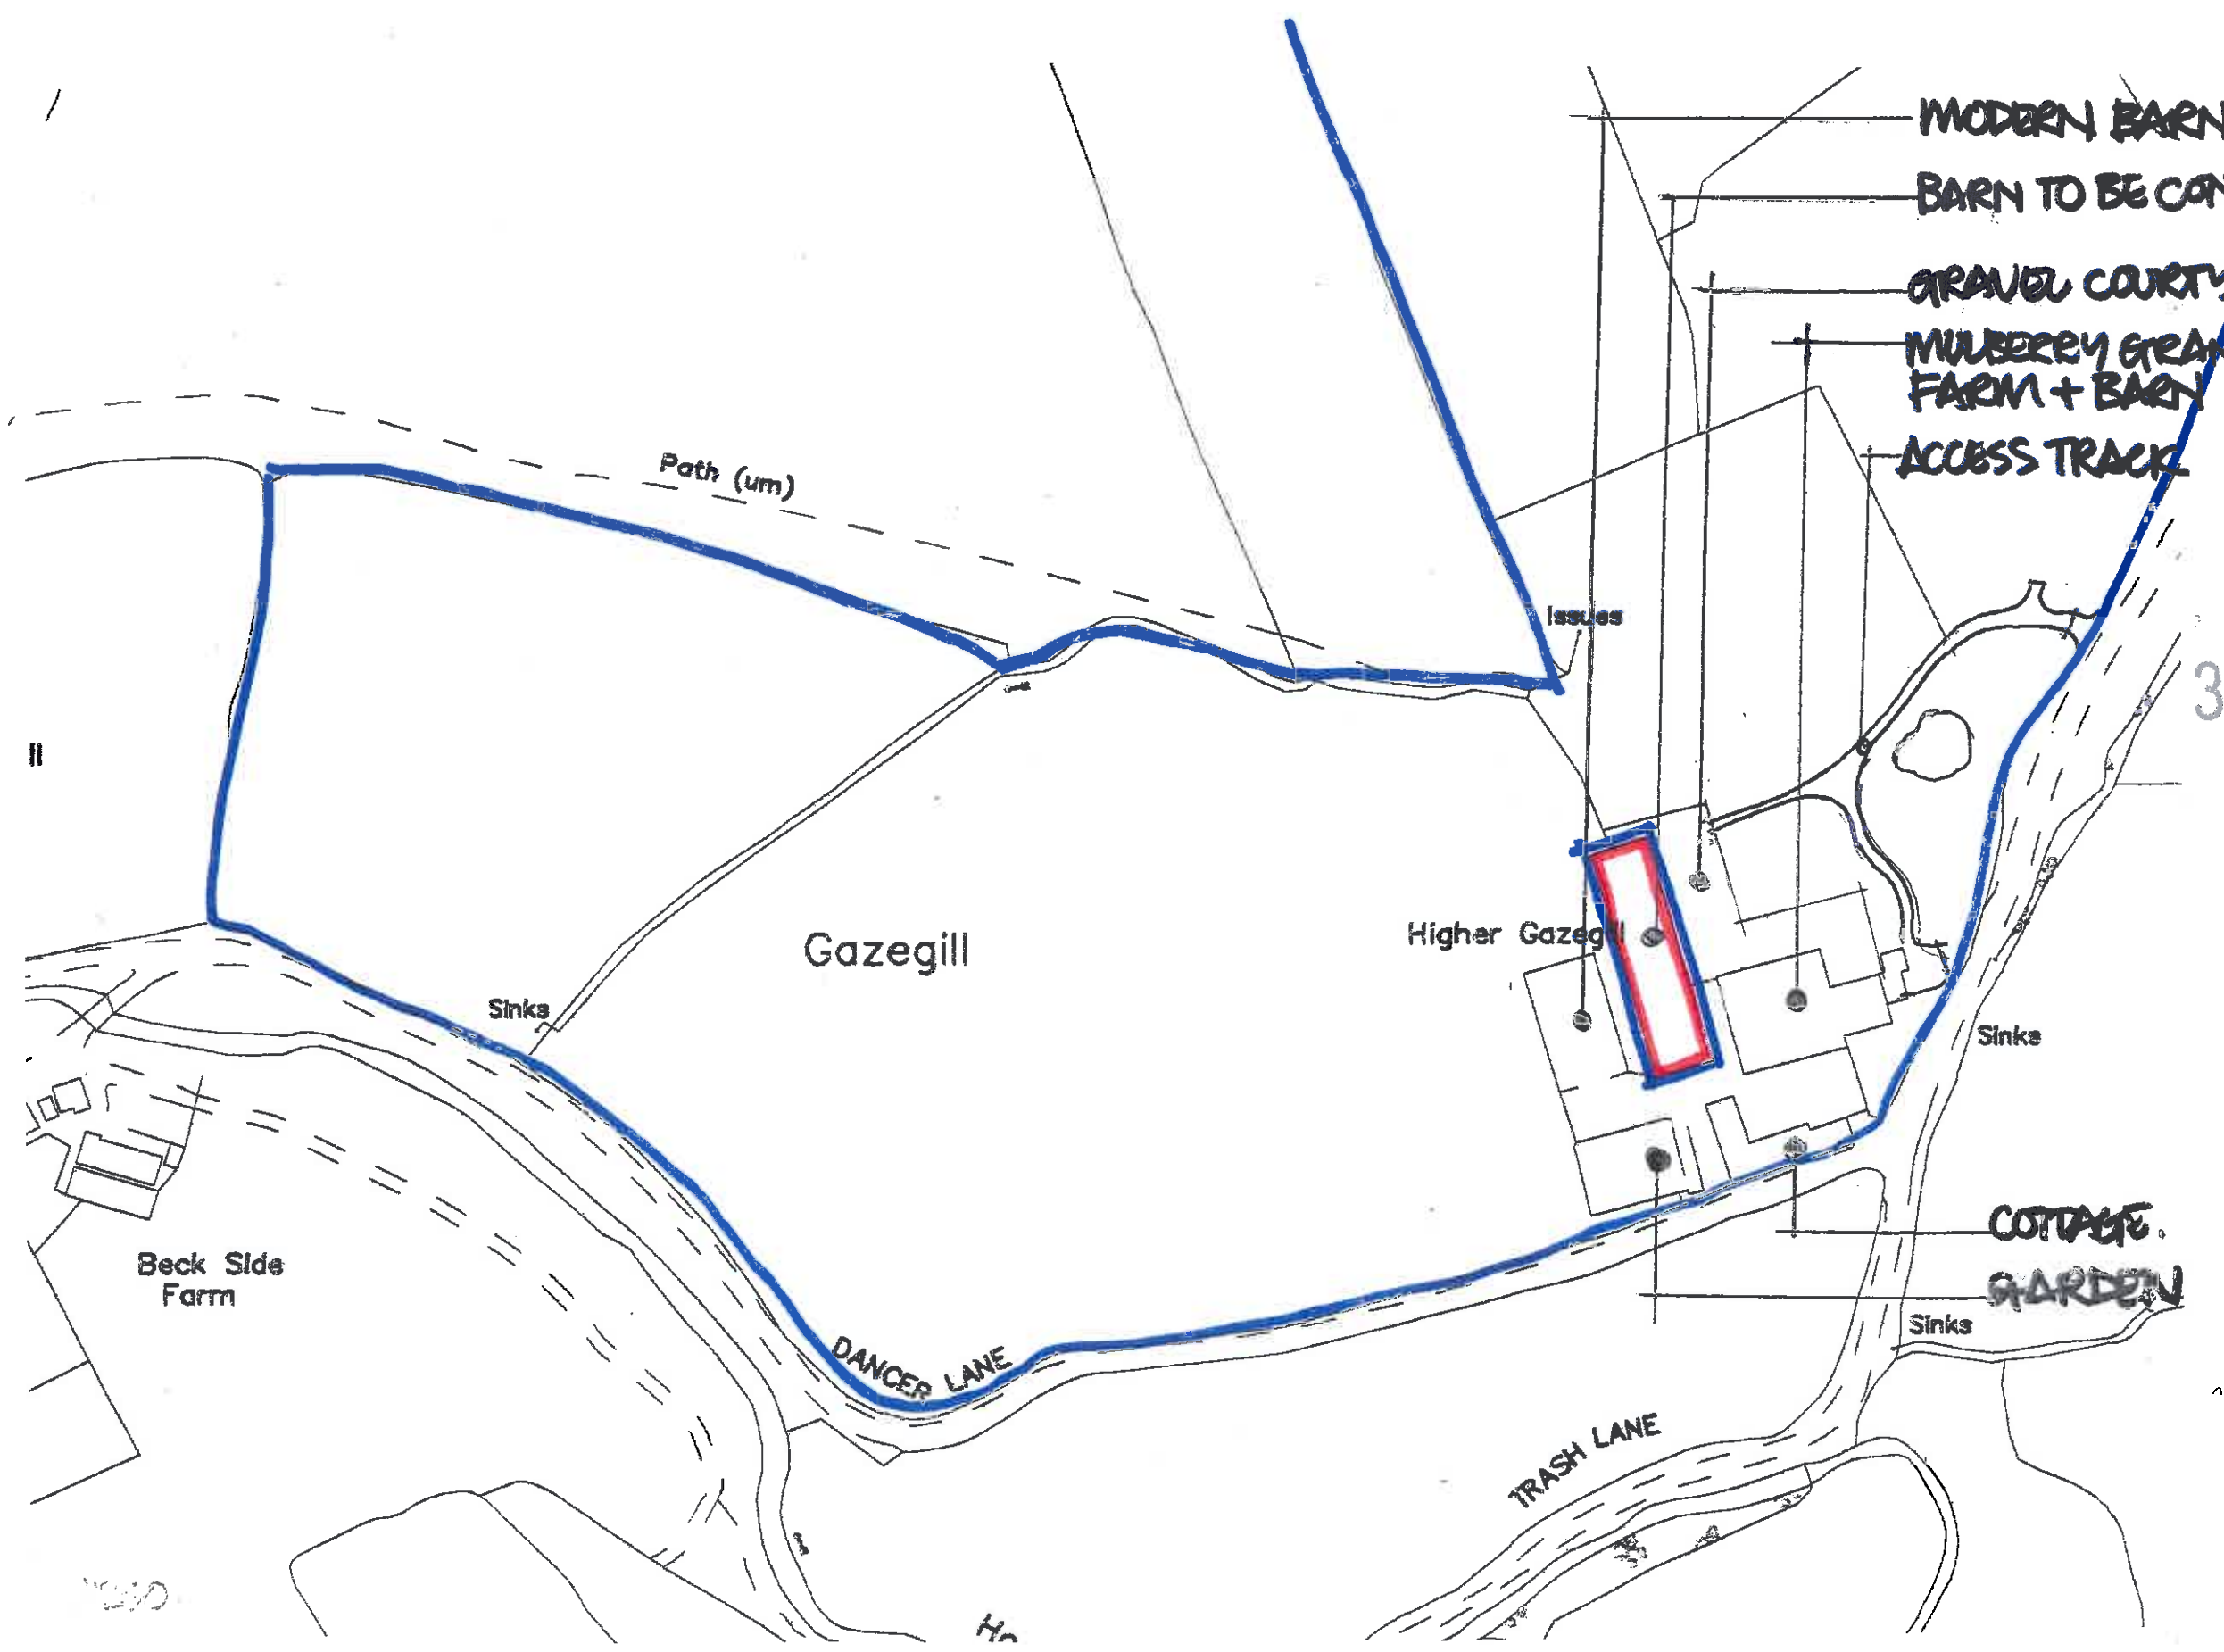


This drawing is to be read in conjunction with all relevant Architect, consultants and specialist drawings and specifications. The Architect is to be notified of any discrepancies before proceeding. Do not scale from this drawing. All dimensions and levels are to be checked on site. This drawing is subject to copyright. All work carried out before Planning and Building Permission has been granted is at the contractor's risk.

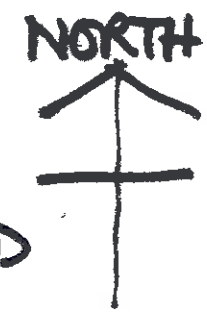

320170707P

Client
MRINKS A. FORD

Job Title
**MULBERRY GRANGE
DANCER LANE
RIMINGTON**

Drawing Title
EXISTING SITE PLAN

Scale 1:1250 Date NOV 2015 Drawn DNI



SUNDERLAND PEACOCK ARCHITECTS
SUNDERLAND PEACOCK & ASSOCIATES LTD.
HAELMERIE, PINLICO ROAD, CLYTHORPE
LANCASHIRE, BB7 2AG
T 01200 425178 F 01200 427328
E info@sunderlandpeacock.com
www.cslinteriorspeacock.com

5237 06